

**THE BOROUGH OF WARRINGTON (TRAFFIC MANAGEMENT) (CIVIL ENFORCEMENT) (AMENDMENT NO. 96) CONSOLIDATION ORDER 2015**

The Warrington Borough Council (hereinafter referred to as "the Council"), in exercise of their powers under Sections 1, 2, 4 and Part IV of Schedule 9 to the Road Traffic Regulation Act 1984 (hereinafter referred to as "the Act"), and of all other enabling powers, and after consultation with the Chief Officer of Police in accordance with Part III of Schedule 9 to the Act, hereby makes the following Order: -

1. Any reference in this Order to any enactment shall be construed as a reference to that enactment as amended, applied, consolidated, re-enacted by or as having effect by virtue of any subsequent enactment.
2. The Interpretation Act 1978 shall apply to the interpretation of this Order as it applies for the interpretation of an Act of Parliament and as if for the purposes of Section 21 of that Act this Order were an Act of Parliament and the Orders revoked by this Order were Acts of Parliament thereby repealed.
3. The making of this Order by the Council is done so under the duty imposed by Section 122(1) of The Road Traffic Regulation Act 1984 to secure the expeditious, convenient and safe movement of vehicular and other traffic and the provision of suitable and adequate parking facilities on and off the Highway, insofar as practicable having regard to the matters in Section 122(2) of the said Act.
4. The Order specified in the Schedule to this Order is hereby varied or amended as detailed in the said Schedule.
5. The restrictions imposed by this Order shall be in addition to and not in derogation from any restriction or requirements imposed by any regulations made or having effect as if made under the Act or by or under any other enactment.
6. This Order shall come into operation on the 20<sup>th</sup> day of April 2015 and may be cited as "The Borough of Warrington (Traffic Management) (Civil Enforcement) (Amendment No. 96) Consolidation Order 2015".

**SCHEDULE**

The Borough of Warrington (Traffic Management) (Civil Enforcement) Consolidation Order 2008, is hereby further varied or amended as follows: -

(a) In the Sixth Schedule by the addition of: -

**NO WAITING AT ANY TIME**

Lodge Lane  
(North East Side)

Between a point 10 metres north west and a point 10 metres south east of its junction with Troutbeck Avenue.

Troutbeck Avenue  
(North West Side)

From its junction with Lodge Lane, for a distance of  
10 metres in a north easterly direction.

Troutbeck Avenue  
(South East Side)

From its junction with Lodge Lane, for a distance of  
7 metres in a north easterly direction.

Given under the Common Seal of the Council of the Borough of Warrington this  
15<sup>th</sup> day of April 2015.


The Common Seal of **WARRINGTON BOROUGH** )  
**COUNCIL** was hereunto affixed in the presence of: - )

  
Authorised Signatory



The Common Seal of Warrington Borough Council was  
 hereunto affixed in the presence of:

*[Signature]*  
 Authorised Signatory

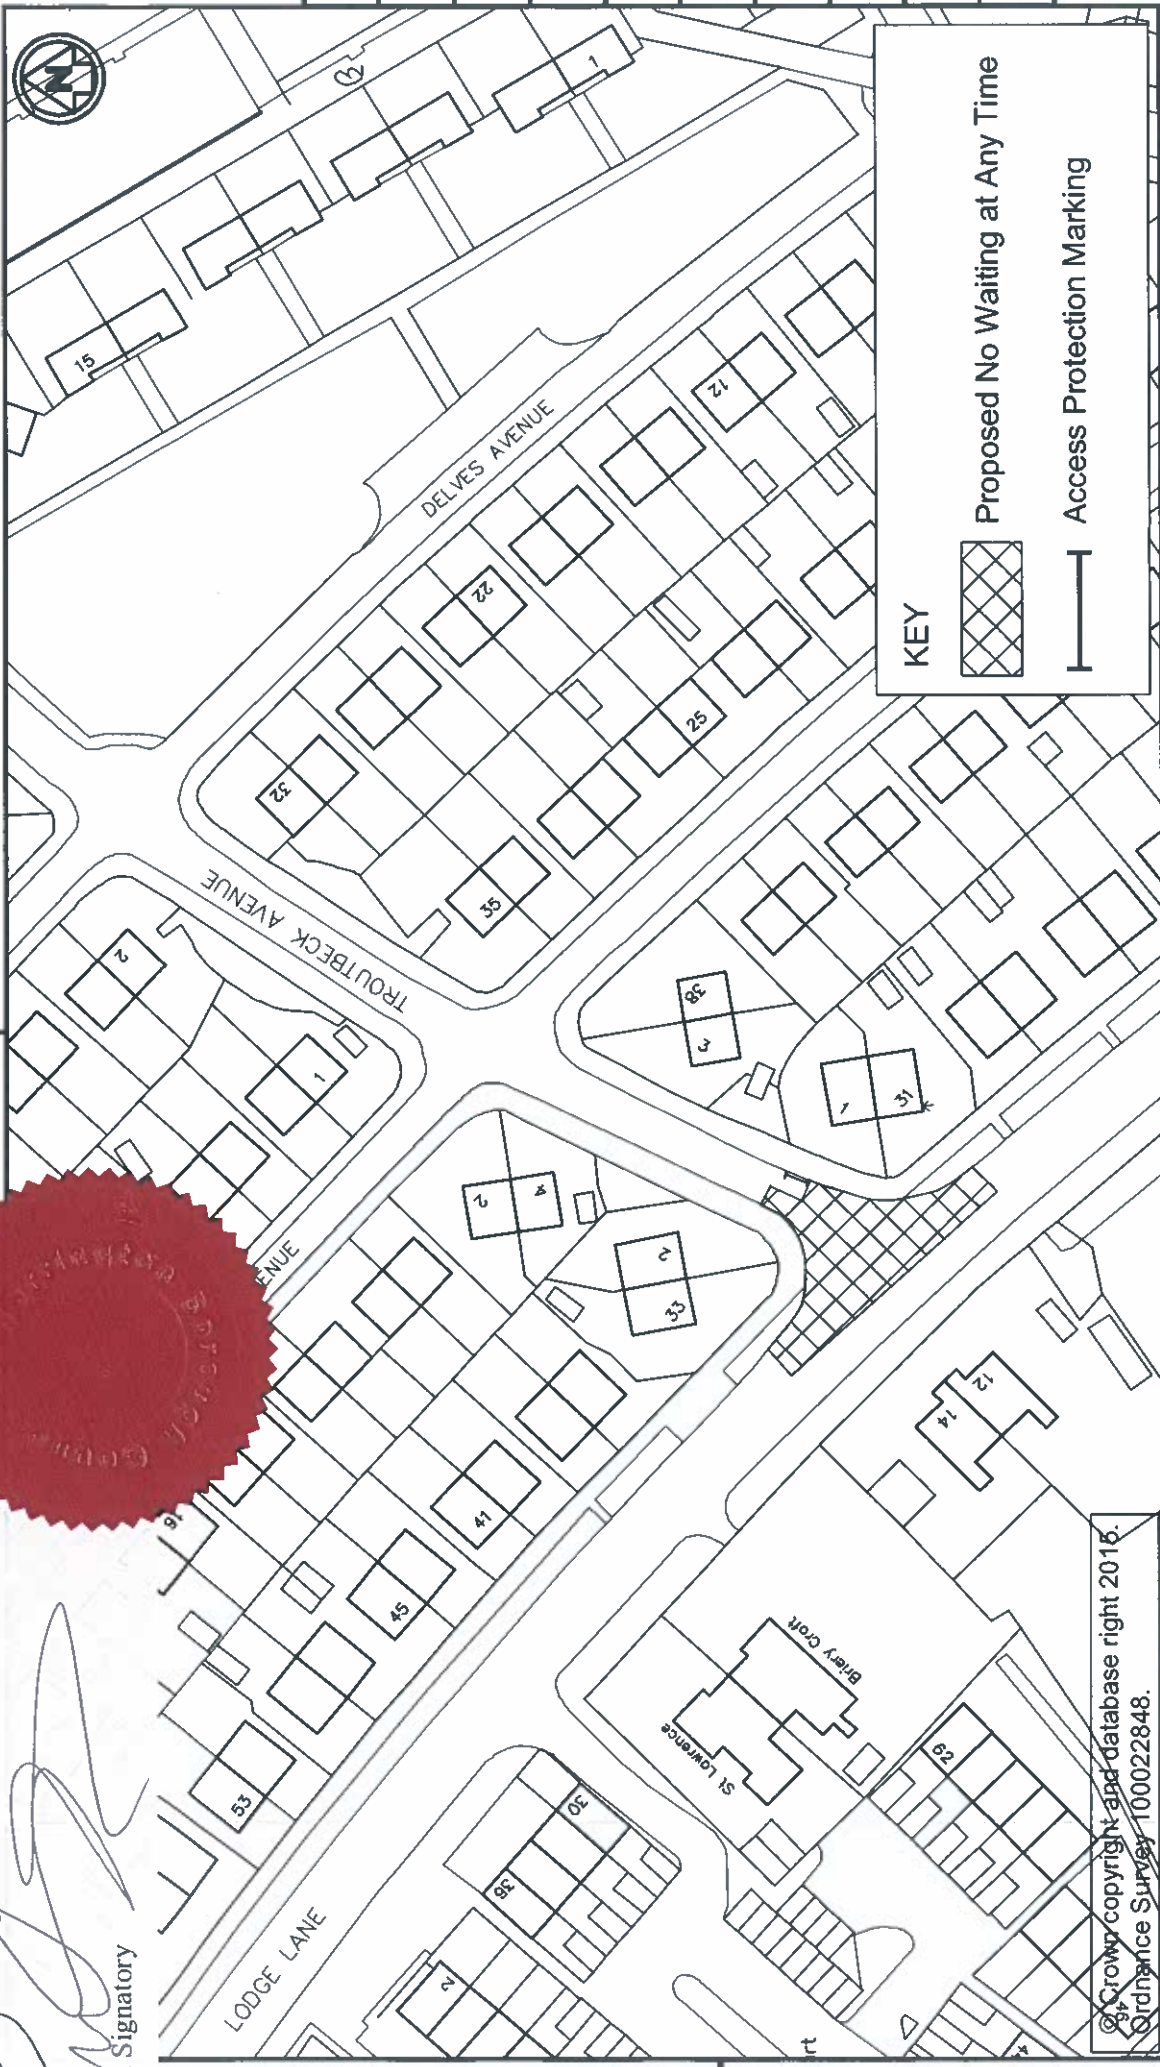

© Crown copyright and database right 2015.  
 Ordnance Survey 100022848.



**WARRINGTON**  
 Borough Council

Economic Regeneration, Growth and Environment Directorate  
 Transport and Environment  
 New Town House, Buttermarket Street, Warrington WA1 2NH

Project  
 The Borough of Warrington (Traffic Management) (Civil  
 Enforcement) (Amendment 96) Order, 2015  
 Drawing Title  
 Troutbeck Avenue, Bewsey  
 Proposed Waiting Restrictions

Rev.	Revision Details	Rev. by	Chk by	Date:
	Drawn by J Evans	e-mail	jevans1@warrington.gov.uk	
	Approved by MT	Telephone	01925 442691	
	Date	January 2015	Fax	01925 443255
	Scales	1:1000	Drawing No.	ERGE/TMRS/TRO/604
			Sheet	1 of 1
			Phase / Revision	

