

THE BOROUGH OF WARRINGTON (TRAFFIC MANAGEMENT) (CIVIL ENFORCEMENT) (AMENDMENT NO. 98) CONSOLIDATION ORDER 2015

The Warrington Borough Council (hereinafter referred to as "the Council"), in exercise of their powers under Sections 1, 2, 4, 32, 35 and Part IV of Schedule 9 to the Road Traffic Regulation Act 1984 (hereinafter referred to as "the Act"), and of all other enabling powers, and after consultation with the Chief Officer of Police in accordance with Part III of Schedule 9 to the Act, hereby makes the following Order: -

1. Except where the context requires otherwise, any reference in this Order to a numbered Article shall be construed as a reference to the Article bearing that number in the Order referred to in the Schedule to this Order.
2. Any reference in this Order to any enactment shall be construed as a reference to that enactment as amended, applied, consolidated, re-enacted by or as having effect by virtue of any subsequent enactment.
3. The Interpretation Act 1978 shall apply to the interpretation of this Order as it applies for the interpretation of an Act of Parliament and as if for the purposes of Section 21 of that Act this Order were an Act of Parliament and the Orders revoked by this Order were Acts of Parliament thereby repealed.
4. The making of this Order by the Council is done so under the duty imposed by Section 122(1) of The Road Traffic Regulation Act 1984 to secure the expeditious, convenient and safe movement of vehicular and other traffic and the provision of suitable and adequate parking facilities on and off the Highway, insofar as practicable having regard to the matters in Section 122(2) of the said Act.
4. The Order specified in the Schedule to this Order is hereby varied or amended as detailed in the said Schedule.
5. The restrictions imposed by this Order shall be in addition to and not in derogation from any restriction or requirements imposed by any regulations made or having effect as if made under the Act or by or under any other enactment.
6. This Order shall come into operation on the 1st day of October 2015 and may be cited as "The Borough of Warrington (Traffic Management) (Civil Enforcement) (Amendment No. 98) Consolidation Order 2015".

SCHEDULE

The Borough of Warrington (Traffic Management) (Civil Enforcement) Consolidation Order 2008, is hereby further varied or amended as follows: -

- (a) In the Thirty Fourth Schedule by the deletion of: -

RESIDENTS PARKING PLACES, 11:00AM TO 10:30PM, ON MATCHDAYS

Areas of Highway designated as Parking Places, each area described below in this column being an area forming part of the carriageway of a specified highway, is a Resident Permit Holder Only Parking Place on Matchdays between 11.00am to 10.30pm	Special Manner of Standing of Vehicles in Parking Place	Maximum Number of Parking Places
All that part of the north western kerblines of Houghton Street which is bounded on the north west side by so much of the highway as extends from a point 14 metres north east of its junction with Oliver Street for a distance of 37 metres in a north easterly direction.	Parallel to the kerb	

ADDITIONAL SCHEDULE/ADDITIONAL AND AMENDED ARTICLES

- (b) By the addition of a Seventy Fifth Schedule and the following entry thereunder: -

SCHEDULE 75

RESIDENTS PARKING PLACES, ANY TIME, EVERY DAY (PAID PERMITS)

Areas of Highway designated as Parking Places, each area described below in this column being an area forming part of the carriageway of a specified highway, is a Resident Permit Holder Only Parking Place.	Special Manner of Standing of Vehicles in Parking Place
Houghton Street , from its junction with Oliver Street, for a distance of 50 metres, in a north easterly direction, including the highway to the rear of property numbers 4 to 20 Houghton Street.	Parallel to the kerb

- (c) By the amendment of the definition for "resident" being the addition of Schedule 75 to the said definition.
- (d) By the amendment of Article 13 being the addition of Schedule 75 to the said Article.
- (e) By the amendment of Article 19 being the addition of Schedule 75 to the said Article.
- (f) Article 25 is deleted and replaced by the following: -

25. Any resident of a dwelling house the postal address of which is in any or part of a street described in Schedules 31, 32, 33, 34, 35 and 75 who is the owner of a passenger vehicle, an invalid carriage or a motor cycle, may apply to the Council for the issue of a permit for the parking of that vehicle in a parking place specified in Schedules 33, 34, 35 and 75 and any such application shall be made on a form issued by and obtainable from the Council and shall include the particulars and

information as required by such form.

(g) Article 27 is deleted and replaced by the following: -

27. The Council, upon being satisfied that an applicant is a resident of a dwelling house the postal address of which is in any or part of any street described in Schedules 31, 32, 33, 34, 35 and 75 and is the owner of a vehicle of a class specified in Article 25 may issue to that applicant one permit for the parking during the permitted hours in a parking place specified in Schedules 33, 34, 35 and 75 of the vehicle to which such permit relates by the owner or by any person using such vehicle with the consent of the owner (other than a person to whom such vehicle has been let for hire or reward). The Council shall not issue a permit to any person which would be valid for any period to which any other permit issued to that person extends;

(h) By the amendment of Article 28(a) being the addition of Schedule 75 to the said Article.

(i) By the amendment of Article 29(a) being the addition of Schedule 75 to the said Article.

(j) By the amendment of Article 31(3)(a) being the addition of Schedule 75 to the said Article.

(k) Article 34 is deleted and replaced by the following: -

34. No charge shall be made in connection with the issue of a permit for the leaving of a vehicle in any parking place during the period of this Order, except for the roads detailed in Schedule 75.

(l) By the addition of Article 34(a) and the following entry thereunder: -

34(a). Any permit issued for the parking of a vehicle in a parking place specified in Schedule 75 shall pay to the Council the appropriate fee for the issue of that permit.

(m) By the amendment of Article 39(a) being the addition of Schedule 75 to the said Article.

Given under the Common Seal of the Council of the Borough of Warrington this 23rd day of September 2015.

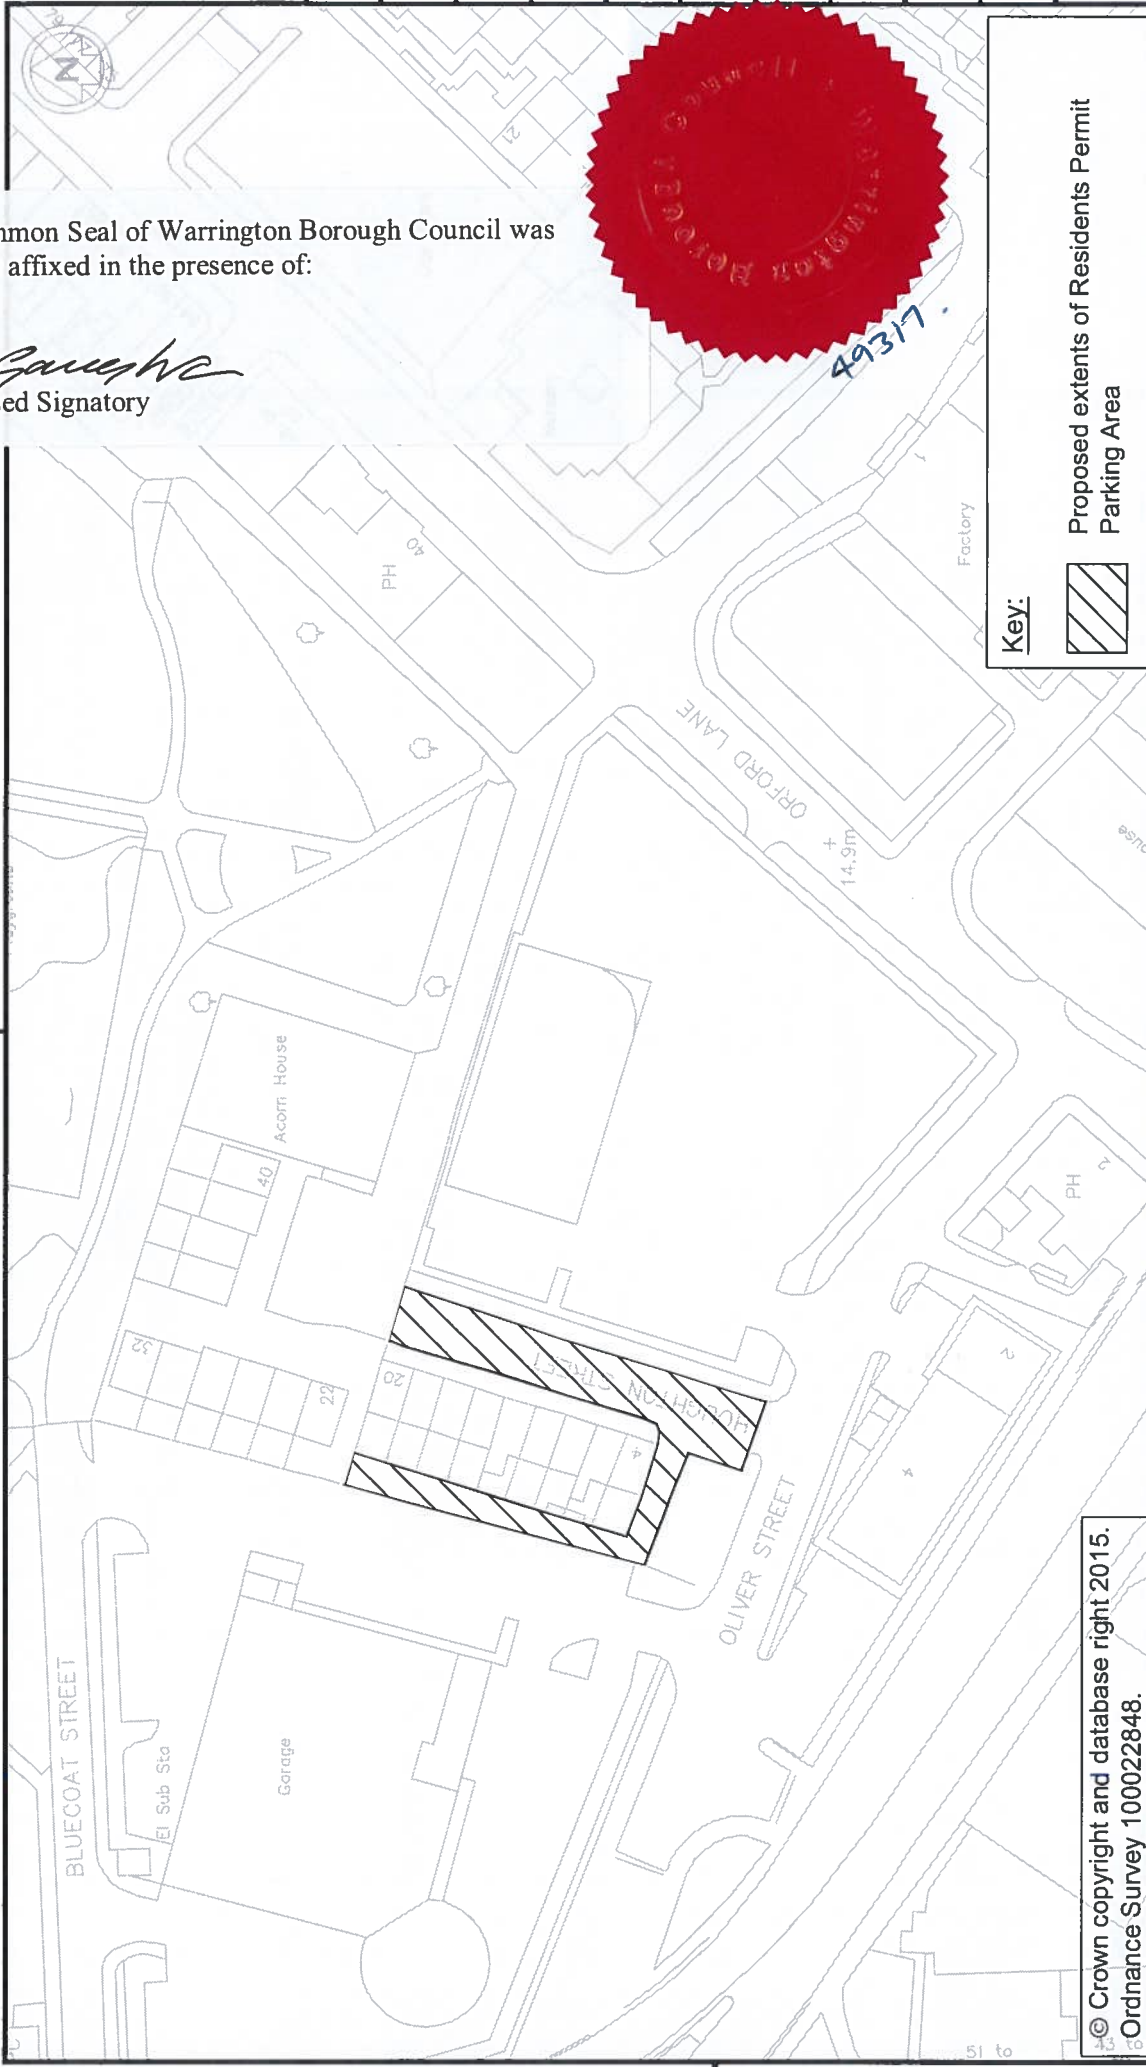
The Common Seal of **WARRINGTON BOROUGH**)
COUNCIL was hereunto affixed in the presence of: -)



Authorised Signatory



The Common Seal of Warrington Borough Council was hereunto affixed in the presence of:

C. Gough
 Authorised Signatory



Key:
 Proposed extents of Residents Permit Parking Area

© Crown copyright and database right 2015.
 Ordnance Survey 100022848.



Economic Regeneration, Growth and Environment Directorate
 Transport and Environment
 New Town House, Buttermarket Street, Warrington WA1 2NH

Project
 The Borough of Warrington (Traffic Management) (Civil Enforcement) (Amendment 98) Order, 2015

Drawing Title
 Houghton Street
 Proposed Residents Permit Parking Area

Revn.	Revision Details	Rev by	Chk by	Date:
Drawn by	J Evans	e-mail	jevans1@warrington.gov.uk	
Approved by	MT	Telephone	01925 442691	
Date	February 2015	Fax	01925 443255	Sheet 1 of 1
Scale	1:1000	Drawing No.	ERGE/TMRS/TRO/621	Phase / Revision