

**THE BOROUGH OF WARRINGTON (TRAFFIC MANAGEMENT) (CIVIL ENFORCEMENT) (AMENDMENT NO. 101) CONSOLIDATION ORDER 2015**

The Warrington Borough Council (hereinafter referred to as "the Council"), in exercise of their powers under Sections 1, 2, 4 and Part IV of Schedule 9 to the Road Traffic Regulation Act 1984 (hereinafter referred to as "the Act"), and of all other enabling powers, and after consultation with the Chief Officer of Police in accordance with Part III of Schedule 9 to the Act, hereby makes the following Order: -

1. Any reference in this Order to any enactment shall be construed as a reference to that enactment as amended, applied, consolidated, re-enacted by or as having effect by virtue of any subsequent enactment.
2. The Interpretation Act 1978 shall apply to the interpretation of this Order as it applies for the interpretation of an Act of Parliament and as if for the purposes of Section 21 of that Act this Order were an Act of Parliament and the Orders revoked by this Order were Acts of Parliament thereby repealed.
3. The making of this Order by the Council is done so under the duty imposed by Section 122(1) of The Road Traffic Regulation Act 1984 to secure the expeditious, convenient and safe movement of vehicular and other traffic and the provision of suitable and adequate parking facilities on and off the Highway, insofar as practicable having regard to the matters in Section 122(2) of the said Act.
4. The Order specified in the Schedule to this Order is hereby varied or amended as detailed in the said Schedule.
5. The restrictions imposed by this Order shall be in addition to and not in derogation from any restriction or requirements imposed by any regulations made or having effect as if made under the Act or by or under any other enactment.
6. This Order shall come into operation on the 2<sup>nd</sup> day of July 2015 and may be cited as "The Borough of Warrington (Traffic Management) (Civil Enforcement) (Amendment No. 101) Consolidation Order 2015".

**SCHEDULE**

The Borough of Warrington (Traffic Management) (Civil Enforcement) Consolidation Order 2008, is hereby further varied or amended as follows: -

(a) In the Sixth Schedule by the addition of: -

**NO WAITING AT ANY TIME**

Leacroft Road  
(Both Sides)

From its junction with Daten Avenue, for a distance of 390 metres, in a north easterly direction.

Leacroft Road  
(Both Sides)

From a point 455 metres north east of its junction with Daten Avenue, for a distance of 65 metres, in a north easterly direction.

Leacroft Road  
(Both Sides)

From a point 585 metres north east of its junction with Daten Avenue, for a distance of 29 metres, in a north easterly direction.

Leacroft Road  
(Both Sides)


From a point 614 metres north east of its junction with Daten Avenue, for a distance of 31 metres, in a north easterly direction.

Leacroft Road  
(Both Sides)

From a point 873 metres north east of its junction with Daten Avenue, for a distance of 35 metres, in a north easterly direction.

Given under the Common Seal of the Council of the Borough of Warrington this 1<sup>st</sup> day of July 2015.

The Common Seal of **WARRINGTON BOROUGH** )  
**COUNCIL** was hereunto affixed in the presence of: - )

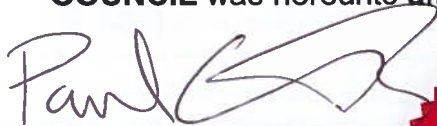  
Authorised Signatory




49202

The Common Seal of Warrington Borough Council was hereunto affixed in the presence of:



*[Handwritten Signature]*  
 Authorised Signatory

49202

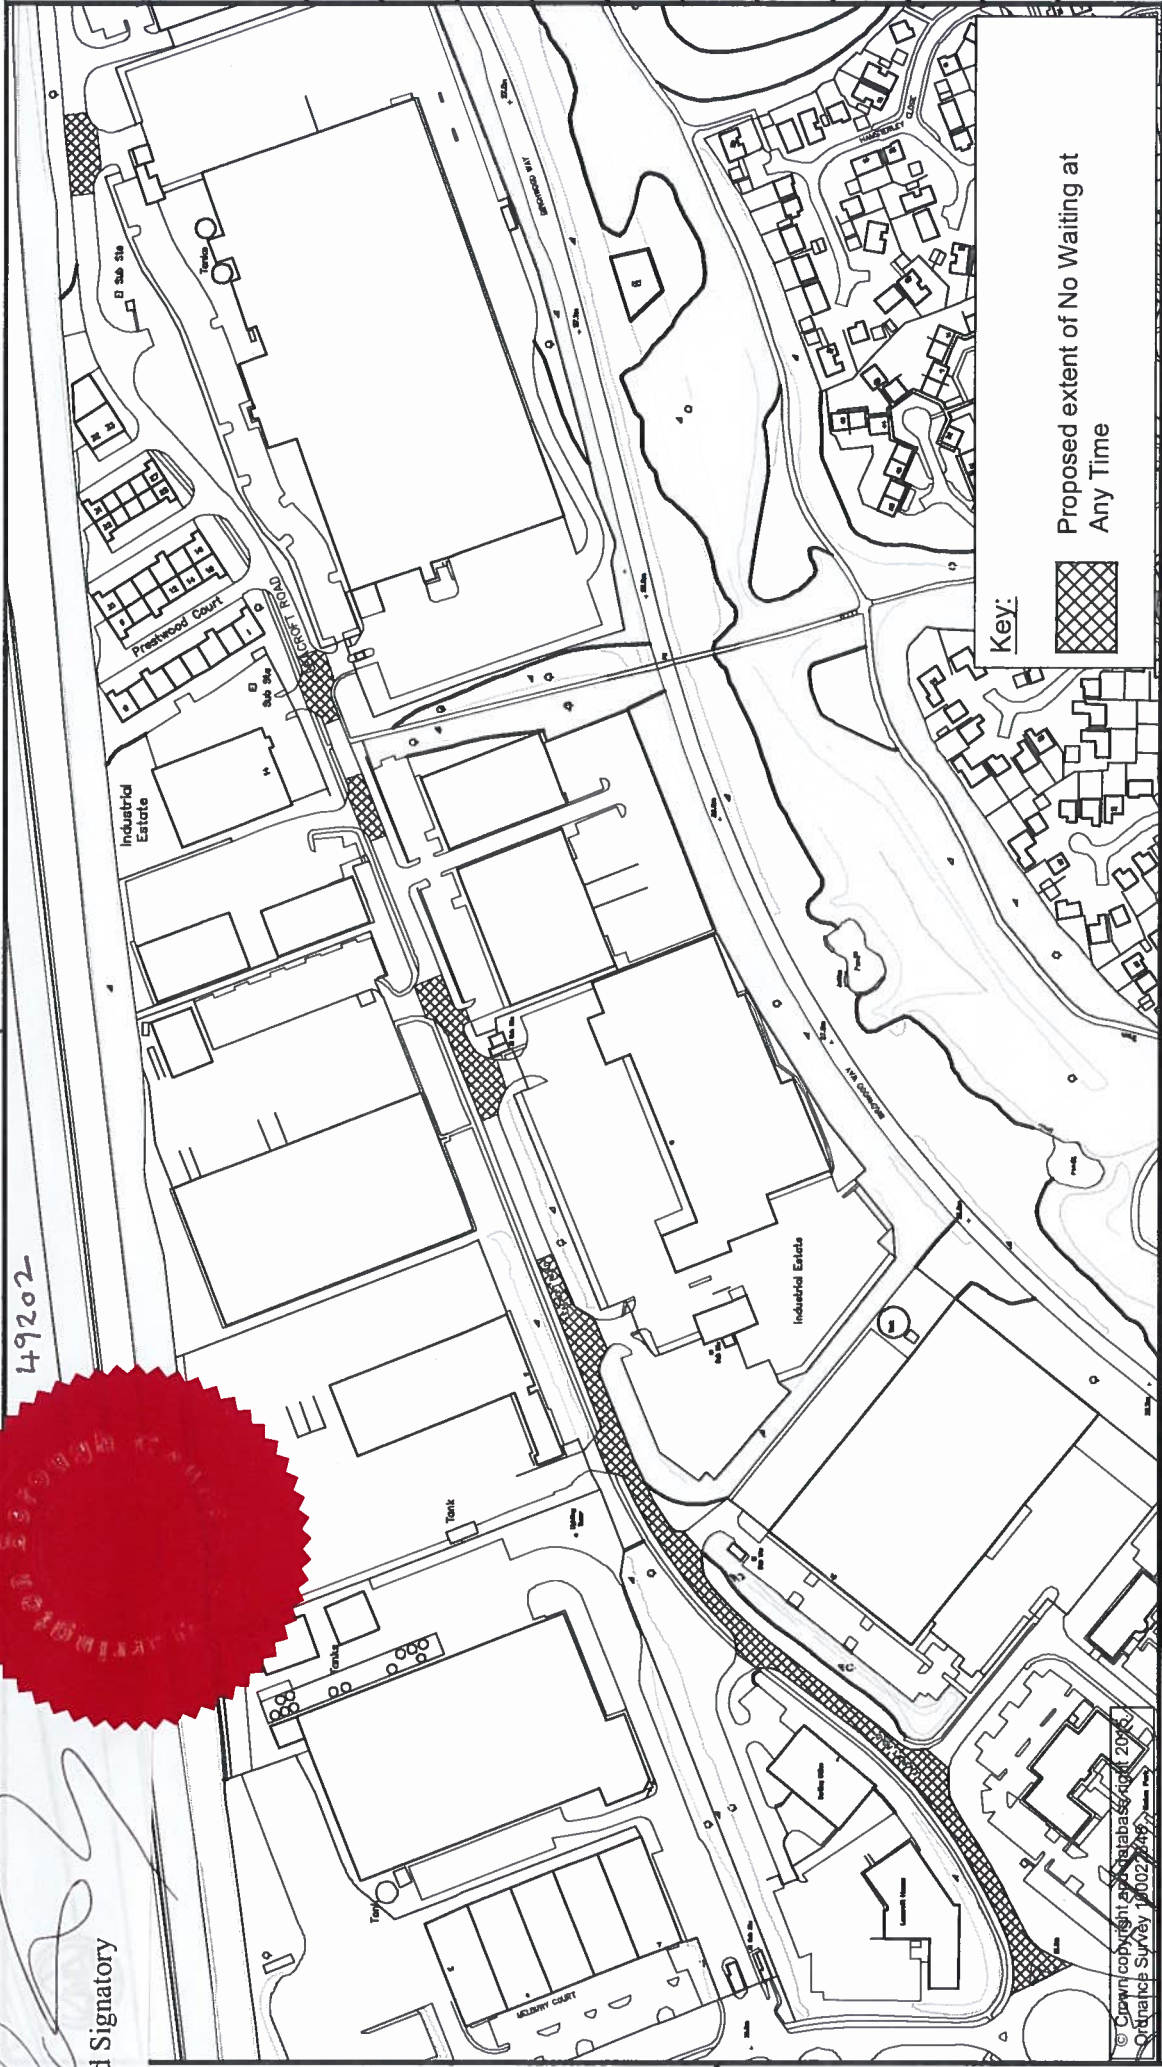

**WARRINGTON**  
 Borough Council  
 Economic Regeneration, Growth and Environment Directorate  
 Transport and Environment  
 New Town House, Buttermarket Street, Warrington WA1 2NH

Project  
 The Borough of Warrington (Traffic Management) (Civil Enforcement) (Amendment 101) Order, 2015

Drawing Title  
 Proposed No Waiting at Any Time  
 Leacroft Road, Birchwood

Key:



Proposed extent of No Waiting at Any Time

Revn. Revision Details	Rev by	Chk by	Date:
Drawn by J Evans	e-mail	jevans1@warrington.gov.uk	
Approved by MT	Telephone	01925 442691	
Date	March 2015	Fax	01925 443255
Scales		Drawing No.	ERGE/TMRS/TRO/638
NTS		Sheet	1 of 1
		Phase / Revision	

