

THE BOROUGH OF WARRINGTON (TRAFFIC MANAGEMENT) (CIVIL ENFORCEMENT) (AMENDMENT NO. 114) CONSOLIDATION ORDER 2016

The Warrington Borough Council (hereinafter referred to as "the Council"), in exercise of their powers under Sections 1, 2, 4 and Part IV of Schedule 9 to the Road Traffic Regulation Act 1984 (hereinafter referred to as "the Act"), and of all other enabling powers, and after consultation with the Chief Officer of Police in accordance with Part III of Schedule 9 to the Act, hereby makes the following Order: -

1. Any reference in this Order to any enactment shall be construed as a reference to that enactment as amended, applied, consolidated, re-enacted by or as having effect by virtue of any subsequent enactment.
2. The Interpretation Act 1978 shall apply to the interpretation of this Order as it applies for the interpretation of an Act of Parliament and as if for the purposes of Section 21 of that Act this Order were an Act of Parliament and the Orders revoked by this Order were Acts of Parliament thereby repealed.
3. The making of this Order by the Council is done so under the duty imposed by Section 122(1) of The Road Traffic Regulation Act 1984 to secure the expeditious, convenient and safe movement of vehicular and other traffic and the provision of suitable and adequate parking facilities on and off the Highway, insofar as practicable having regard to the matters in Section 122(2) of the said Act.
4. The Order specified in the Schedule to this Order is hereby varied or amended as detailed in the said Schedule.
5. The restrictions imposed by this Order shall be in addition to and not in derogation from any restriction or requirements imposed by any regulations made or having effect as if made under the Act or by or under any other enactment.
6. This Order shall come into operation on the 25th day of April 2016 and may be cited as "The Borough of Warrington (Traffic Management) (Civil Enforcement) (Amendment No. 114) Consolidation Order 2016".

SCHEDULE

The Borough of Warrington (Traffic Management) (Civil Enforcement) Consolidation Order 2008, is hereby further varied or amended as follows: -

(a) In the Sixth Schedule by the addition of: -

NO WAITING AT ANY TIME

School Road
(West Side)

From a point 70 metres north of its junction with Long Lane, for a distance of 18 metres, in a northerly direction.

School Road
(East Side)


Between a point 7 metres south of its junction with Povey Road and a point 10 metres north of its junction with Povey Road.

Povey Road
(Both Sides)

From its junction with School Road, for a distance of 10 metres, in an easterly direction.


Given under the Common Seal of the Council of the Borough of Warrington this 13th day of April 2016.

The Common Seal of **WARRINGTON BOROUGH**)
COUNCIL was hereunto affixed in the presence of: -)

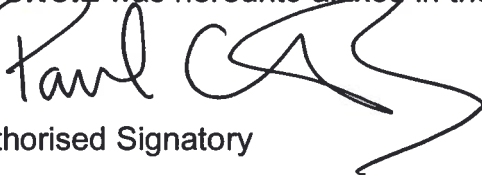

Authorised Signatory



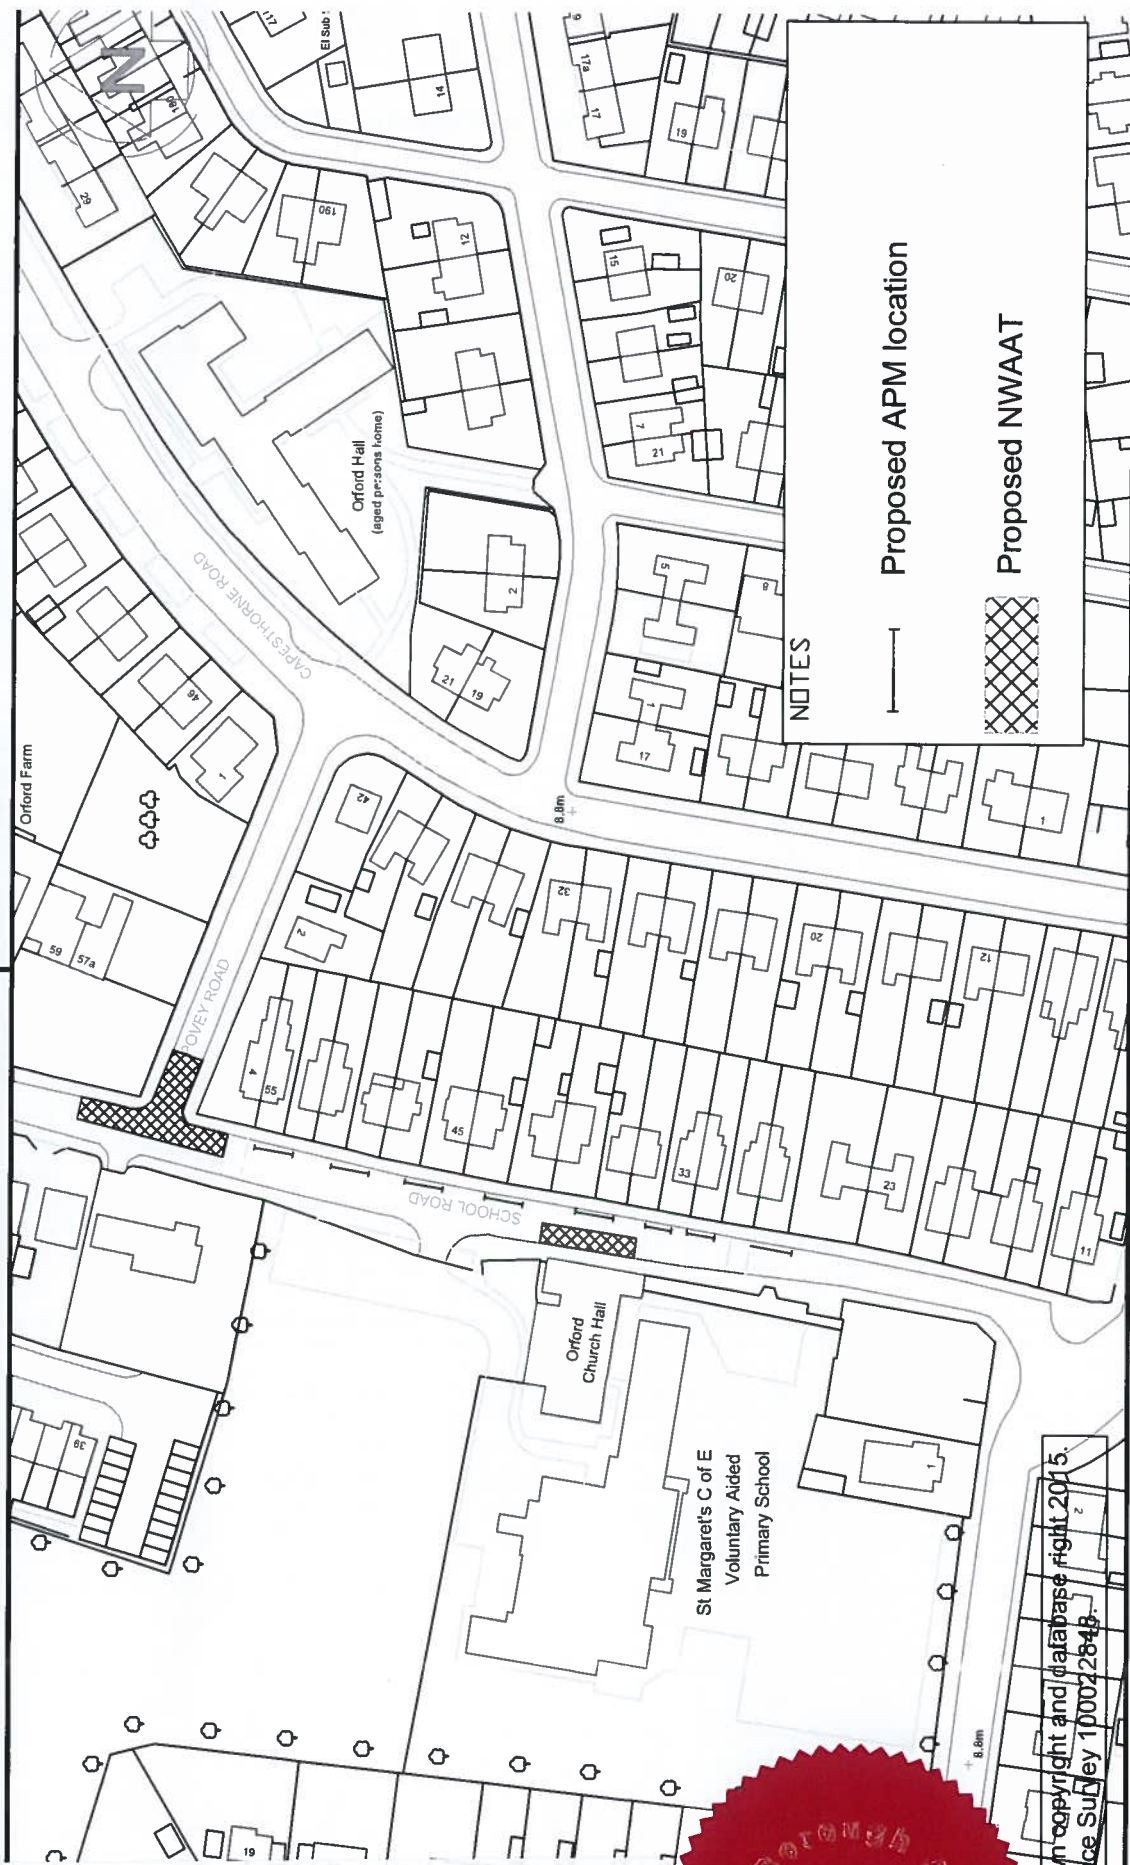

NOTES

— Proposed APM location

▨ Proposed NWAAT

Project		St Margaret's School Parking Issues Traffic Management Proposals	
Drawing Title		TRO Plan	
Revn.	Revision Details	Rev by	Chk by
Drawn by	HE	e-mail	heaves@warrington.gov.uk
Approved by	MT	Telephone	01925 442792
Date	January 2016	Fax	01925 443255
Scales		Drawing No.	ERGE/TMRS/TRO/683
NTS		Sheet	1 of 1
		Phase / Rev	



WARRINGTON
Borough Council

Economic Regeneration, Growth and Environment Directorate
Transport and Environment
New Town House, Buttermarket Street, Warrington WA1 2NH

© Crown copyright and database right 2015.
Ordnance Survey 100022848

The Common Seal of Warrington Borough Council was hereunto affixed in the presence of:

Paul [Signature]
Authorised Signatory

