

**THE BOROUGH OF WARRINGTON (TRAFFIC MANAGEMENT) (CIVIL ENFORCEMENT)
(AMENDMENT NO. 115) CONSOLIDATION ORDER 2016**

The Warrington Borough Council (hereinafter referred to as "the Council"), in exercise of their powers under Sections 1, 2, 4 and Part IV of Schedule 9 to the Road Traffic Regulation Act 1984 (hereinafter referred to as "the Act"), and of all other enabling powers, and after consultation with the Chief Officer of Police in accordance with Part III of Schedule 9 to the Act, hereby makes the following Order: -

1. Any reference in this Order to any enactment shall be construed as a reference to that enactment as amended, applied, consolidated, re-enacted by or as having effect by virtue of any subsequent enactment.
2. The Interpretation Act 1978 shall apply to the interpretation of this Order as it applies for the interpretation of an Act of Parliament and as if for the purposes of Section 21 of that Act this Order were an Act of Parliament and the Orders revoked by this Order were Acts of Parliament thereby repealed.
3. The making of this Order by the Council is done so under the duty imposed by Section 122(1) of The Road Traffic Regulation Act 1984 to secure the expeditious, convenient and safe movement of vehicular and other traffic and the provision of suitable and adequate parking facilities on and off the Highway, insofar as practicable having regard to the matters in Section 122(2) of the said Act.
4. The Order specified in Column 1 of Schedule 1 to this Order is hereby revoked to the extent as detailed in Column 2 of the said Schedule.
5. The Order specified in Schedule 2 to this Order is hereby varied or amended as detailed in the said Schedule.
6. The restrictions imposed by this Order shall be in addition to and not in derogation from any restriction or requirements imposed by any regulations made or having effect as if made under the Act or by or under any other enactment.
7. This Order shall come into operation on the 29th day of April 2016 and may be cited as "The Borough of Warrington (Traffic Management) (Civil Enforcement) (Amendment No. 115) Consolidation Order 2016".

SCHEDULE 1

Column 1

The Borough of Warrington (Various Roads) (School Keep Clear) Order 2007

Column 2

In so far as it relates to the Schedule as follows: -
NO STOPPING ON SCHOOL ENTRANCE MARKINGS

Evelyn Street
(North West Side)

From a point 50.9 metres west of its junction with Beaufort Street for a distance of 24.8 metres in a westerly direction.

SCHEDULE 2

The Borough of Warrington (Traffic Management) (Civil Enforcement) Consolidation Order 2008, is hereby further varied or amended as follows: -

(a) In the Fifty Third Schedule by the addition of: -

NO STOPPING ON SCHOOL ENTRANCE MARKINGS
BETWEEN THE HOURS OF 8:00AM TO 5:00PM, MONDAY TO FRIDAY

Evelyn Street (North West Side) From a point 47 metres south west of its junction with Beaufort Street, for a distance of 31.56 metres, in a south westerly direction.


Evelyn Street (North West Side) From a point 79 metres south west of its junction with Beaufort Street, for a distance of 43.56 metres, in a south westerly direction.

Given under the Common Seal of the Council of the Borough of Warrington this 13th day of April 2016.

The Common Seal of **WARRINGTON BOROUGH**)
COUNCIL was hereunto affixed in the presence of: -)

Authorised Signatory



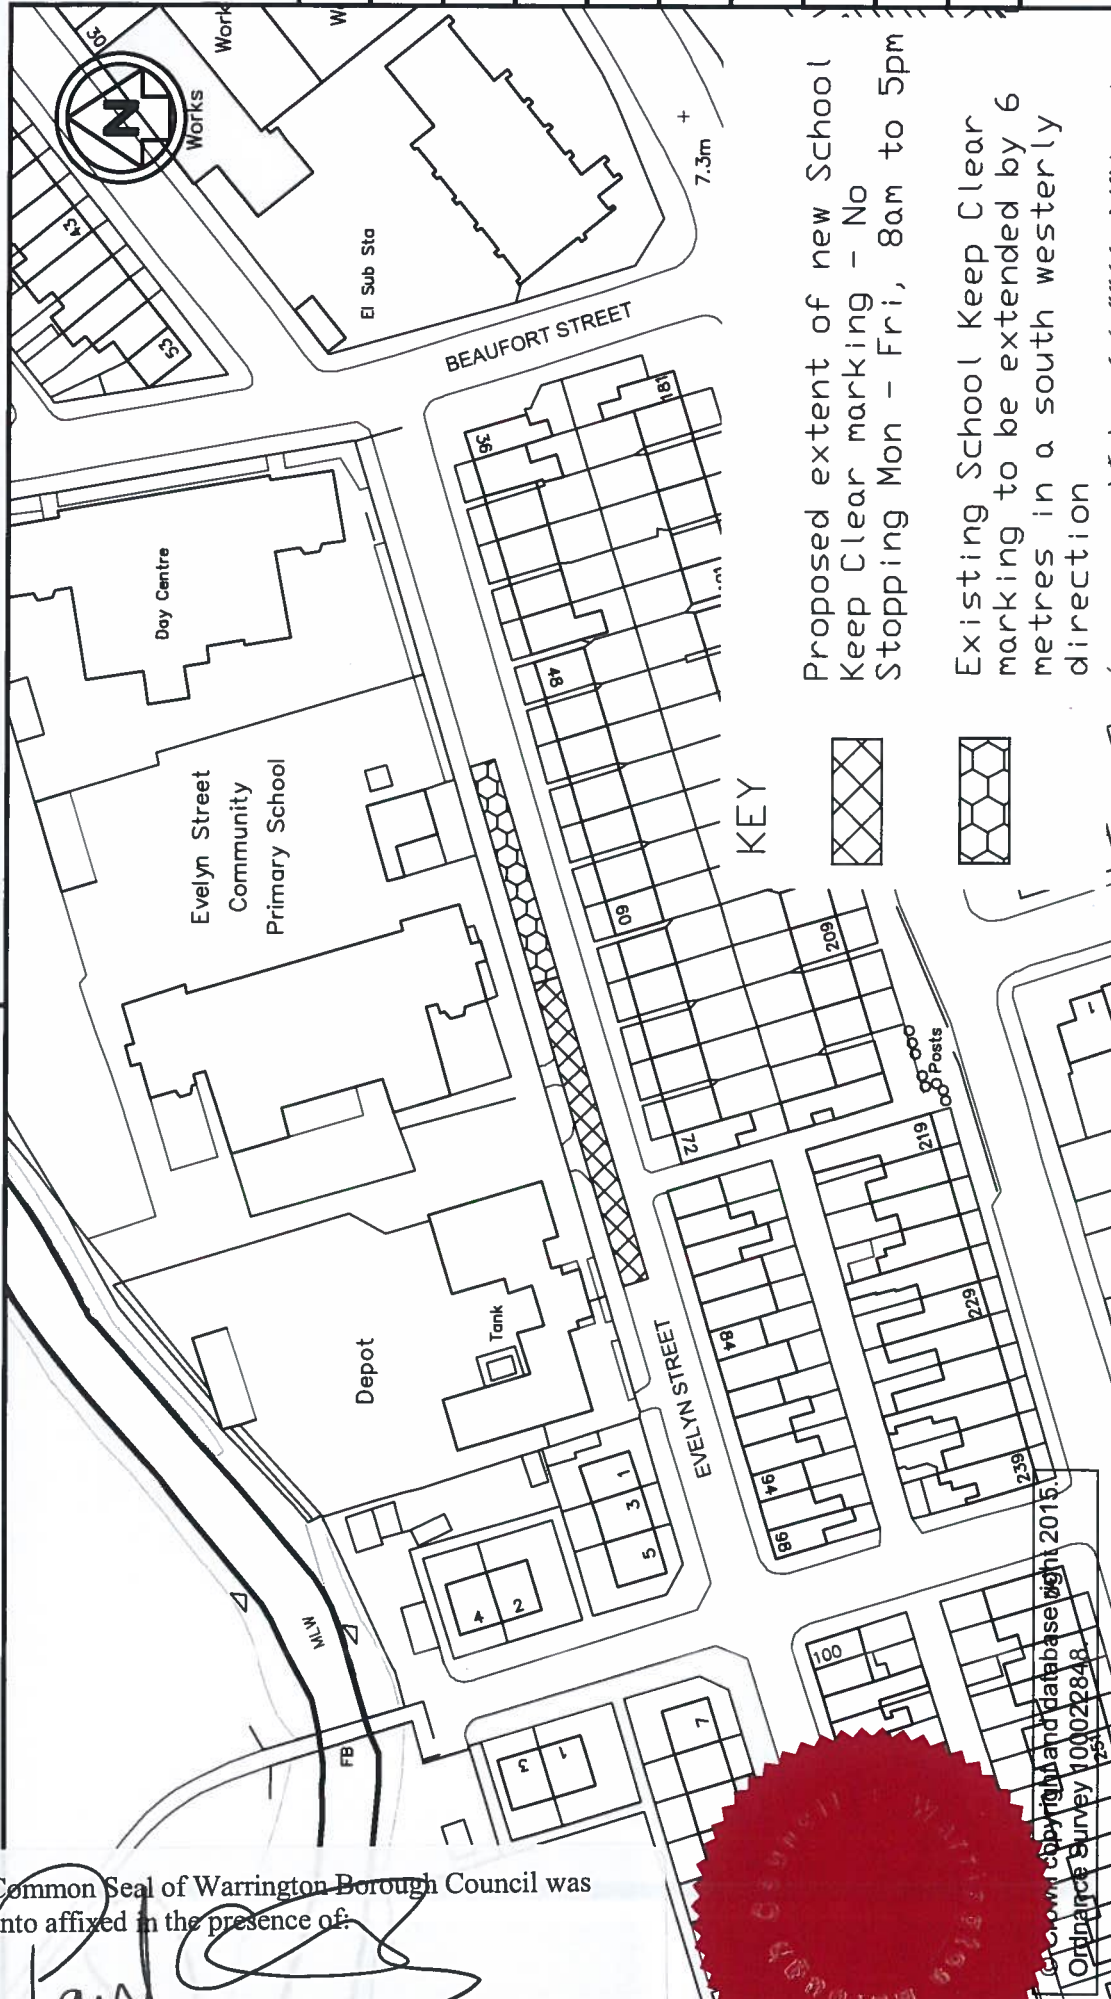

The Common Seal of Warrington Borough Council was hereunto affixed in the presence of:

[Handwritten Signature]

Authorised Signatory



Project		Evelyn Street Primary School	
Drawing Title		Proposed School Keep Clear Markings	
Drawing No.		TRO Plan	
Scales		1:1000	
Revised		Revised	
Revision Details		Revision Details	
Drawn by J Evans		Rev by Chk by Date:	
e-mail jevans1@warrington.gov.uk			
Approved by MT		Telephone 01925 442691	
Date February 2016		Fax 01925 443255	
Phase / Revision		Sheet 1 of 1	
ERGE/TMRS/TRO/688			



WARRINGTON
Borough Council

Economic Regeneration, Growth and Environment Directorate
Transport and Environment
New Town House, Buttermarket Street, Warrington WA1 2NH