

WARWICKSHIRE COUNTY COUNCIL

ROAD TRAFFIC REGULATION ACT 1984

THE WARWICKSHIRE COUNTY COUNCIL
(DISTRICT OF STRATFORD ON AVON) (CIVIL ENFORCEMENT AREA)
(WAITING RESTRICTIONS, ON STREET PARKING PLACES AND
RESIDENTS' PARKING) (CONSOLIDATION) (VARIATION B) ORDER 2018

The Warwickshire County Council (hereinafter referred to as "the Council") in exercise of the powers conferred by Sections 1(1), 2(1) to (3), 4(2), 19, 32, 35, 45, 46, 47, 49, 53 and 124 of, and Part IV of Schedule 9 to, the Road Traffic Regulation Act 1984, (hereinafter referred to as "the 1984 Act") the Traffic Management Act 2004 and of all other enabling powers, and after consultation with the Chief Officer of Police in accordance with Part III of Schedule 9 to the 1984 Act and with the Road Traffic Act 1991, hereby make the following Order:-

1. The Warwickshire County Council (District of Stratford on Avon) (Civil Enforcement Area) (Waiting Restrictions, On Street Parking Places and Residents' Parking) (Consolidation) Order 2017 (which said Order of 2017 is hereinafter referred to as 'the Principal Order') is hereby varied in the manner and to the extent hereinafter provided.
2. In the Principal Order, replace the plans listed in column 1 of the Schedule below with the plans which are listed in column 2 of the said Schedule below and attached to this Order.
3. This Order shall come into operation on the Twenty-Fourth day of September Two thousand and eighteen and may be cited as "The Warwickshire County Council (District Of Stratford On Avon) (Civil Enforcement Area) (Waiting Restrictions, On Street Parking Places And Residents Parking) (Consolidation) (Variation B) Order 2018".


SCHEDULE

<u>Column 1</u> <u>(Existing Plan Area Code)</u>	<u>Column 2</u> <u>(Replacement Plan Area Code & Corresponding Revision No.)</u>
HO36	HO36 Revision No. 1

GIVEN under the Seal of the Warwickshire County Council the 13th day of September Two thousand and eighteen

The COMMON SEAL of the Warwickshire County Council was hereunto affixed in the presence of:

P. Endall
Designated Officer

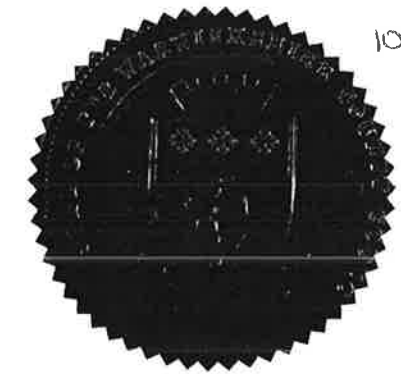


DATED 13th September 2018

WARWICKSHIRE COUNTY COUNCIL

ROAD TRAFFIC REGULATION ACT 1984

THE WARWICKSHIRE COUNTY COUNCIL
(DISTRICT OF STRATFORD ON AVON)(CIVIL
ENFORCEMENT AREA)
(WAITING RESTRICTIONS, ON STREET
PARKING PLACES AND
RESIDENTS PARKING)(CONSOLIDATION)
(VARIATION B) ORDER 2018

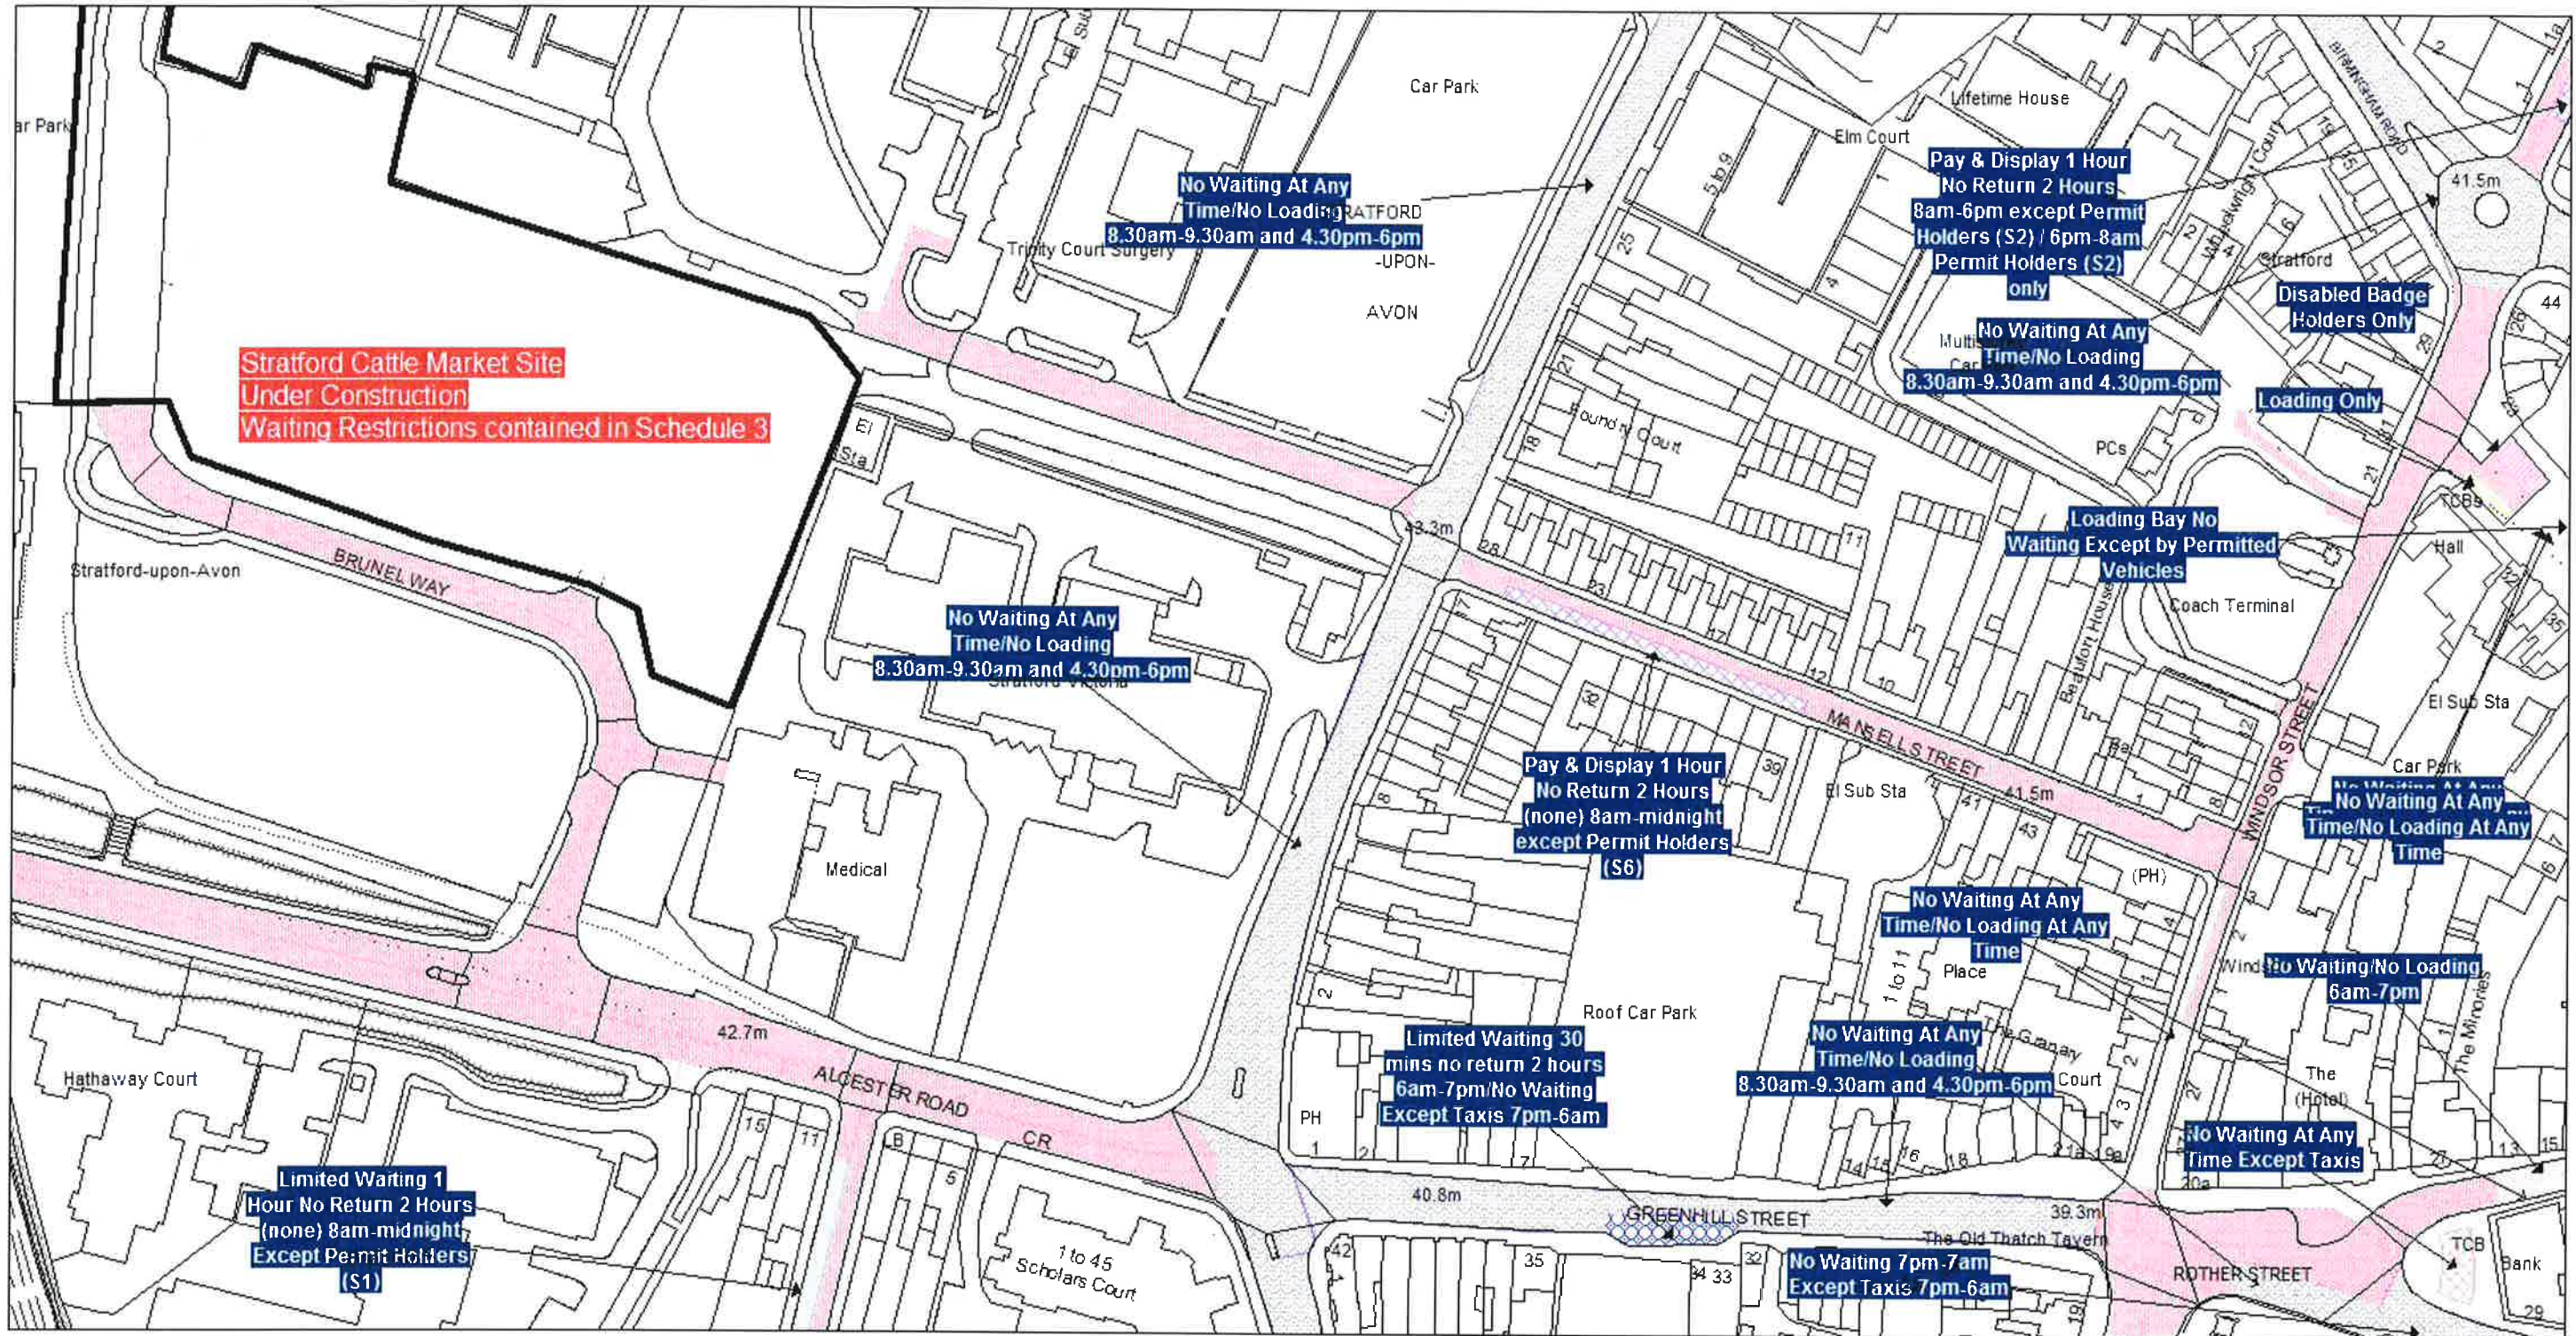

Reproduced from the Ordnance Survey map with the permission of Ordnance Survey on behalf of the Controller of Her Majesty's Stationery Office (C) Crown Copyright. Unauthorised reproduction infringes Crown Copyright and may lead to prosecution or civil proceedings. Warwickshire County Council, 100019520, 2017.

Communities Group Warwickshire County Council P.O. Box 9 Shire Hall Warwick CV34 4RR	Title: Consolidated Road Traffic Regulation Orders		Area Stratford-on-Avon	Date 24/09/2018
	CONFIRMED		Area code H036	Revision No. 1
			Scale 1 : 1250	

