

WARWICKSHIRE COUNTY COUNCIL

ROAD TRAFFIC REGULATION ACT 1984

**THE WARWICKSHIRE COUNTY COUNCIL
(DISTRICT OF WARWICK) (CIVIL ENFORCEMENT AREA) (WAITING RESTRICTIONS,
ON-STREET PARKING PLACES AND RESIDENTS' PARKING) (VARIATION B)
(CONSOLIDATION) ORDER 2018**

The Warwickshire County Council (hereinafter referred to as "the Council") in exercise of the powers conferred by Sections 1(1), 2(1) to (3), 4(2), 19, 32, 35, 45, 46, 47, 49, 53 and 124 of, and Part IV of Schedule 9 to, the Road Traffic Regulation Act 1984, (hereinafter referred to as "the 1984 Act") the Traffic Management Act 2004 and of all other enabling powers, and after consultation with the Chief Officer of Police in accordance with Part III of Schedule 9 to the 1984 Act and with the Road Traffic Act 1991, hereby make the following Order:-

1. The Warwickshire County Council (District of Warwick) (Civil Enforcement Area) (Waiting Restrictions, On Street Parking Places and Residents' Parking) (Consolidation) Order 2017 (which said Order of 2017 is hereinafter referred to as 'the Principal Order') is hereby varied in the manner and to the extent hereinafter provided.
2. In Schedule 2 to the Principal Order, replace the revision number of the plan listed in column 1 of the Schedule below with the revision number listed in relation to that plan in column 2 of the Schedule below
3. In Schedule 2 to the Principal Order, insert the additional plan as follows:-
 - "TR/10240-01".
4. In the Principal Order, replace the plan listed in column 1 of the Schedule below with the plan which is listed in column 2 of the said Schedule below and attached to this Order.
5. In the Principal Order, add the plan which is annexed hereto and numbered:-
 - "TR/10240-01"
6. This Order shall come into operation on the Fifth day of March Two Thousand and Eighteen and may be cited as "The Warwickshire County Council (District of Warwick) (Civil Enforcement Area) (Waiting Restrictions, On Street Parking Places and Residents' Parking) (Variation B) (Consolidation) Order 2018".

SCHEDULE

<u>Column 1</u> <u>(Existing Plan Area Code)</u>	<u>Column 2</u> <u>(Replacement Plan Area Code & Corresponding Revision No.)</u>
EU56	EU56 Revision Number 1

GIVEN under the Seal of the Warwickshire County Council the 16th day of February
Two thousand and eighteen


Alison F. Ho

The COMMON SEAL of the)
Warwickshire County Council)
was hereunto affixed in the presence of:)


Designated Officer



169/18

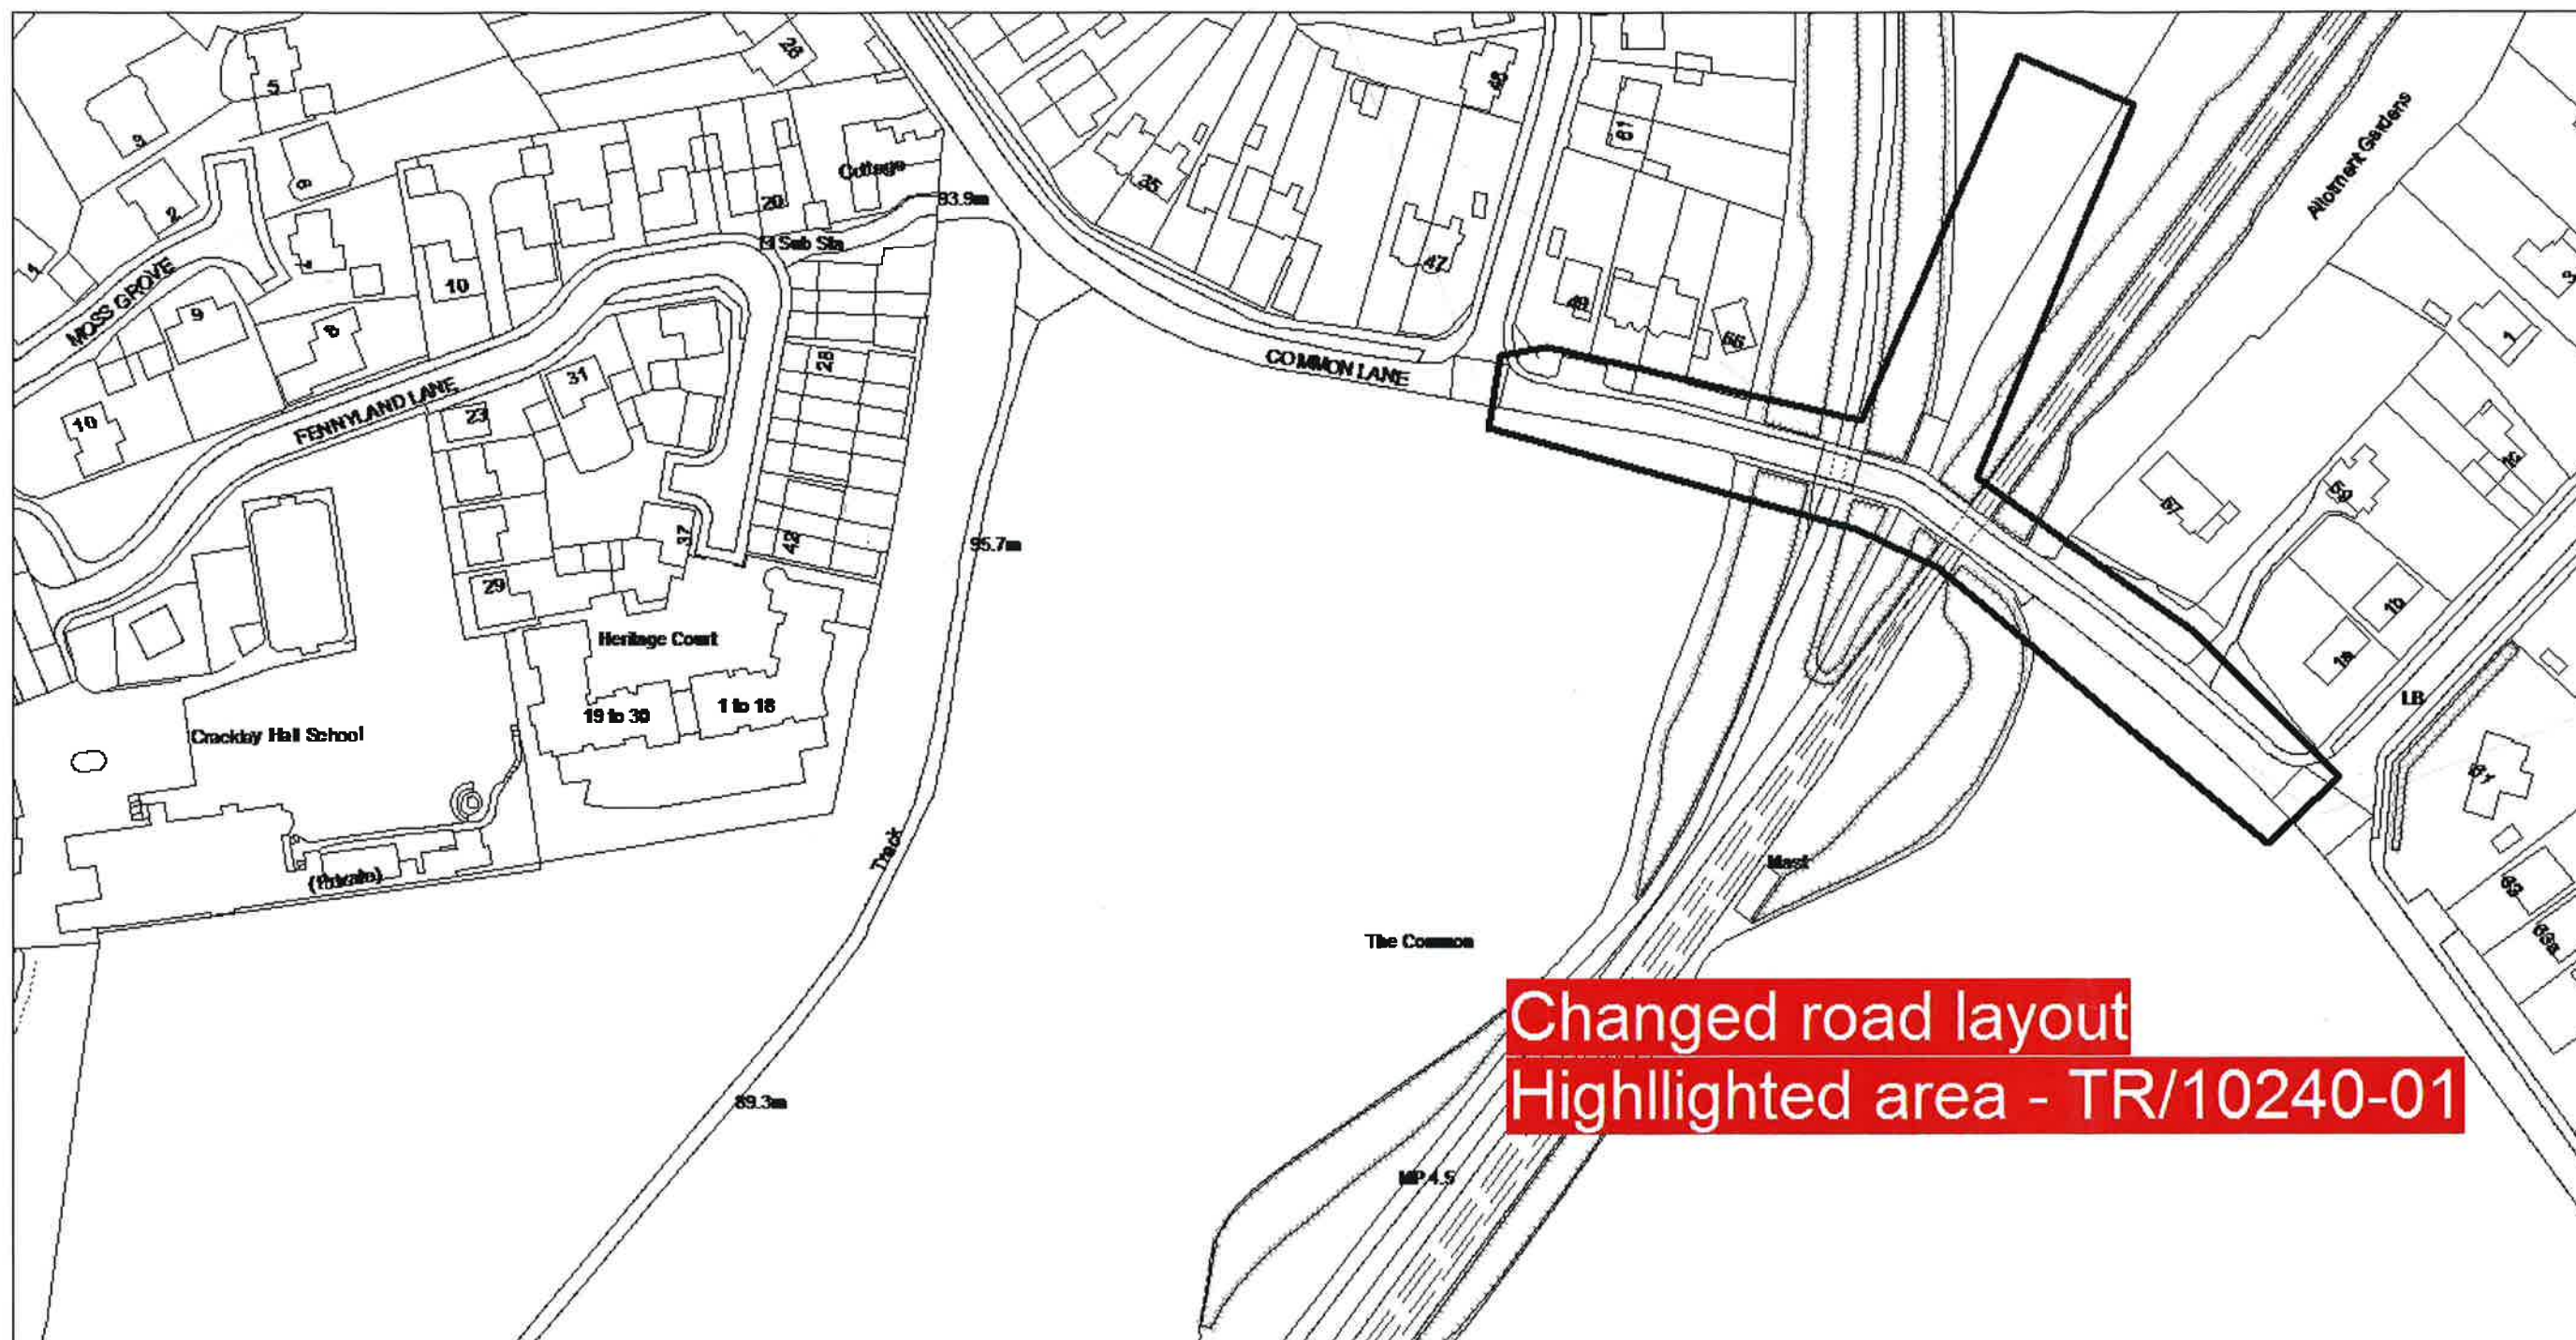

Reproduced from the Ordnance Survey map with the permission of Ordnance Survey
on behalf of the Controller of Her Majesty's Stationery Office (C) Crown Copyright.
Unauthorised reproduction infringes Crown Copyright and may lead to prosecution or
civil proceedings. Warwickshire County Council, 100019520, 2017.

Communities Group Warwickshire County Council P.O. Box 9 Shire Hall Warwick CV34 4RR	Title: Consolidated Road Traffic Regulation Orders		Area Warwick	Date 05/03/2018
			Area code EU56	Revision No. 1
	CONFIRMED		Scale 1 : 1250	



NOTES

REV	DATE	BY	CHK	AMENDMENT
1	28/06/17	PM	EJW	Checked and initialled for issue
-/-/-	-/-/-	-	-	-
-/-/-	-/-/-	-	-	-
-/-/-	-/-/-	-	-	-
-/-/-	-/-/-	-	-	-

Drawing title

Project title	
---------------	--

Warwick CPE - Variation B

Drawn by

PM

28 June 2017

Scale
1:1000 @ A4_L

Drawing number	
----------------	--

TR/10240-01

DATED

2018

WARWICKSHIRE COUNTY COUNCIL

ROAD TRAFFIC REGULATION ACT 1984

THE WARWICKSHIRE COUNTY COUNCIL
(DISTRICT OF WARWICK) (CIVIL ENFORCEMENT
AREA) (WAITING RESTRICTIONS, ON-STREET
PARKING PLACES AND RESIDENTS' PARKING)
(VARIATION B) (CONSOLIDATION) ORDER 2018