

WARWICKSHIRE COUNTY COUNCIL

ROAD TRAFFIC REGULATION ACT 1984

THE WARWICKSHIRE COUNTY COUNCIL
(DISTRICT OF WARWICK) (CIVIL ENFORCEMENT AREA)
(WAITING RESTRICTIONS, ON-STREET PARKING PLACES
AND RESIDENTS' PARKING) (VARIATION A) (CONSOLIDATION) ORDER 2018

The Warwickshire County Council (hereinafter referred to as "the Council") in exercise of the powers conferred by Sections 1(1), 2(1) to (3), 4(2), 19, 32, 35, 45, 46, 47, 49, 53 and 124 of, and Part IV of Schedule 9 to, the Road Traffic Regulation Act 1984, (hereinafter referred to as "the 1984 Act") the Traffic Management Act 2004 and of all other enabling powers, and after consultation with the Chief Officer of Police in accordance with Part III of Schedule 9 to the 1984 Act and with the Road Traffic Act 1991, hereby make the following Order:-

1. The Warwickshire County Council (District of Warwick) (Civil Enforcement Area) (Waiting Restrictions, On Street Parking Places and Residents' Parking) (Consolidation) Order 2017 (which said Order of 2017 is hereinafter referred to as 'the Principal Order') is hereby varied in the manner and to the extent hereinafter provided.
2. In Schedule 2 to the Principal Order, replace the revision numbers of the plan listed in column 1 of the Schedule below with the revision number listed in relation to that plan in column 2 of the Schedule below
3. In Schedule 2 to the Principal Order, insert the additional plan as follows:-

"TR/10211-02".
4. In the Principal Order, replace the plan listed in column 1 of the Schedule below with the plan which is listed in column 2 of the said Schedule below and attached to this Order.
5. In the Principal Order, add the plan which is annexed hereto and numbered:-

"TR/10211-02".
6. This Order shall come into operation on the Twelfth day of February Two Thousand and eighteen and may be cited as "The Warwickshire County Council (District of Warwick) (Civil Enforcement Area) (Waiting Restrictions, On Street Parking Places and Residents' Parking) (Consolidation) (Variation A) Order 2018".

SCHEDULE

<u>Column 1</u> <u>(Existing Plan Area Code)</u>	<u>Column 2</u> <u>(Replacement Plan Area Code & Corresponding Revision No.)</u>
FZ54	FZ54 Revision Number 1


GIVEN under the Seal of the Warwickshire County Council the *Second* day of February
Two thousand and eighteen

The COMMON SEAL of the)
Warwickshire County Council)
was hereunto affixed in the)
presence of:)

HJ Bernard


Designated Officer



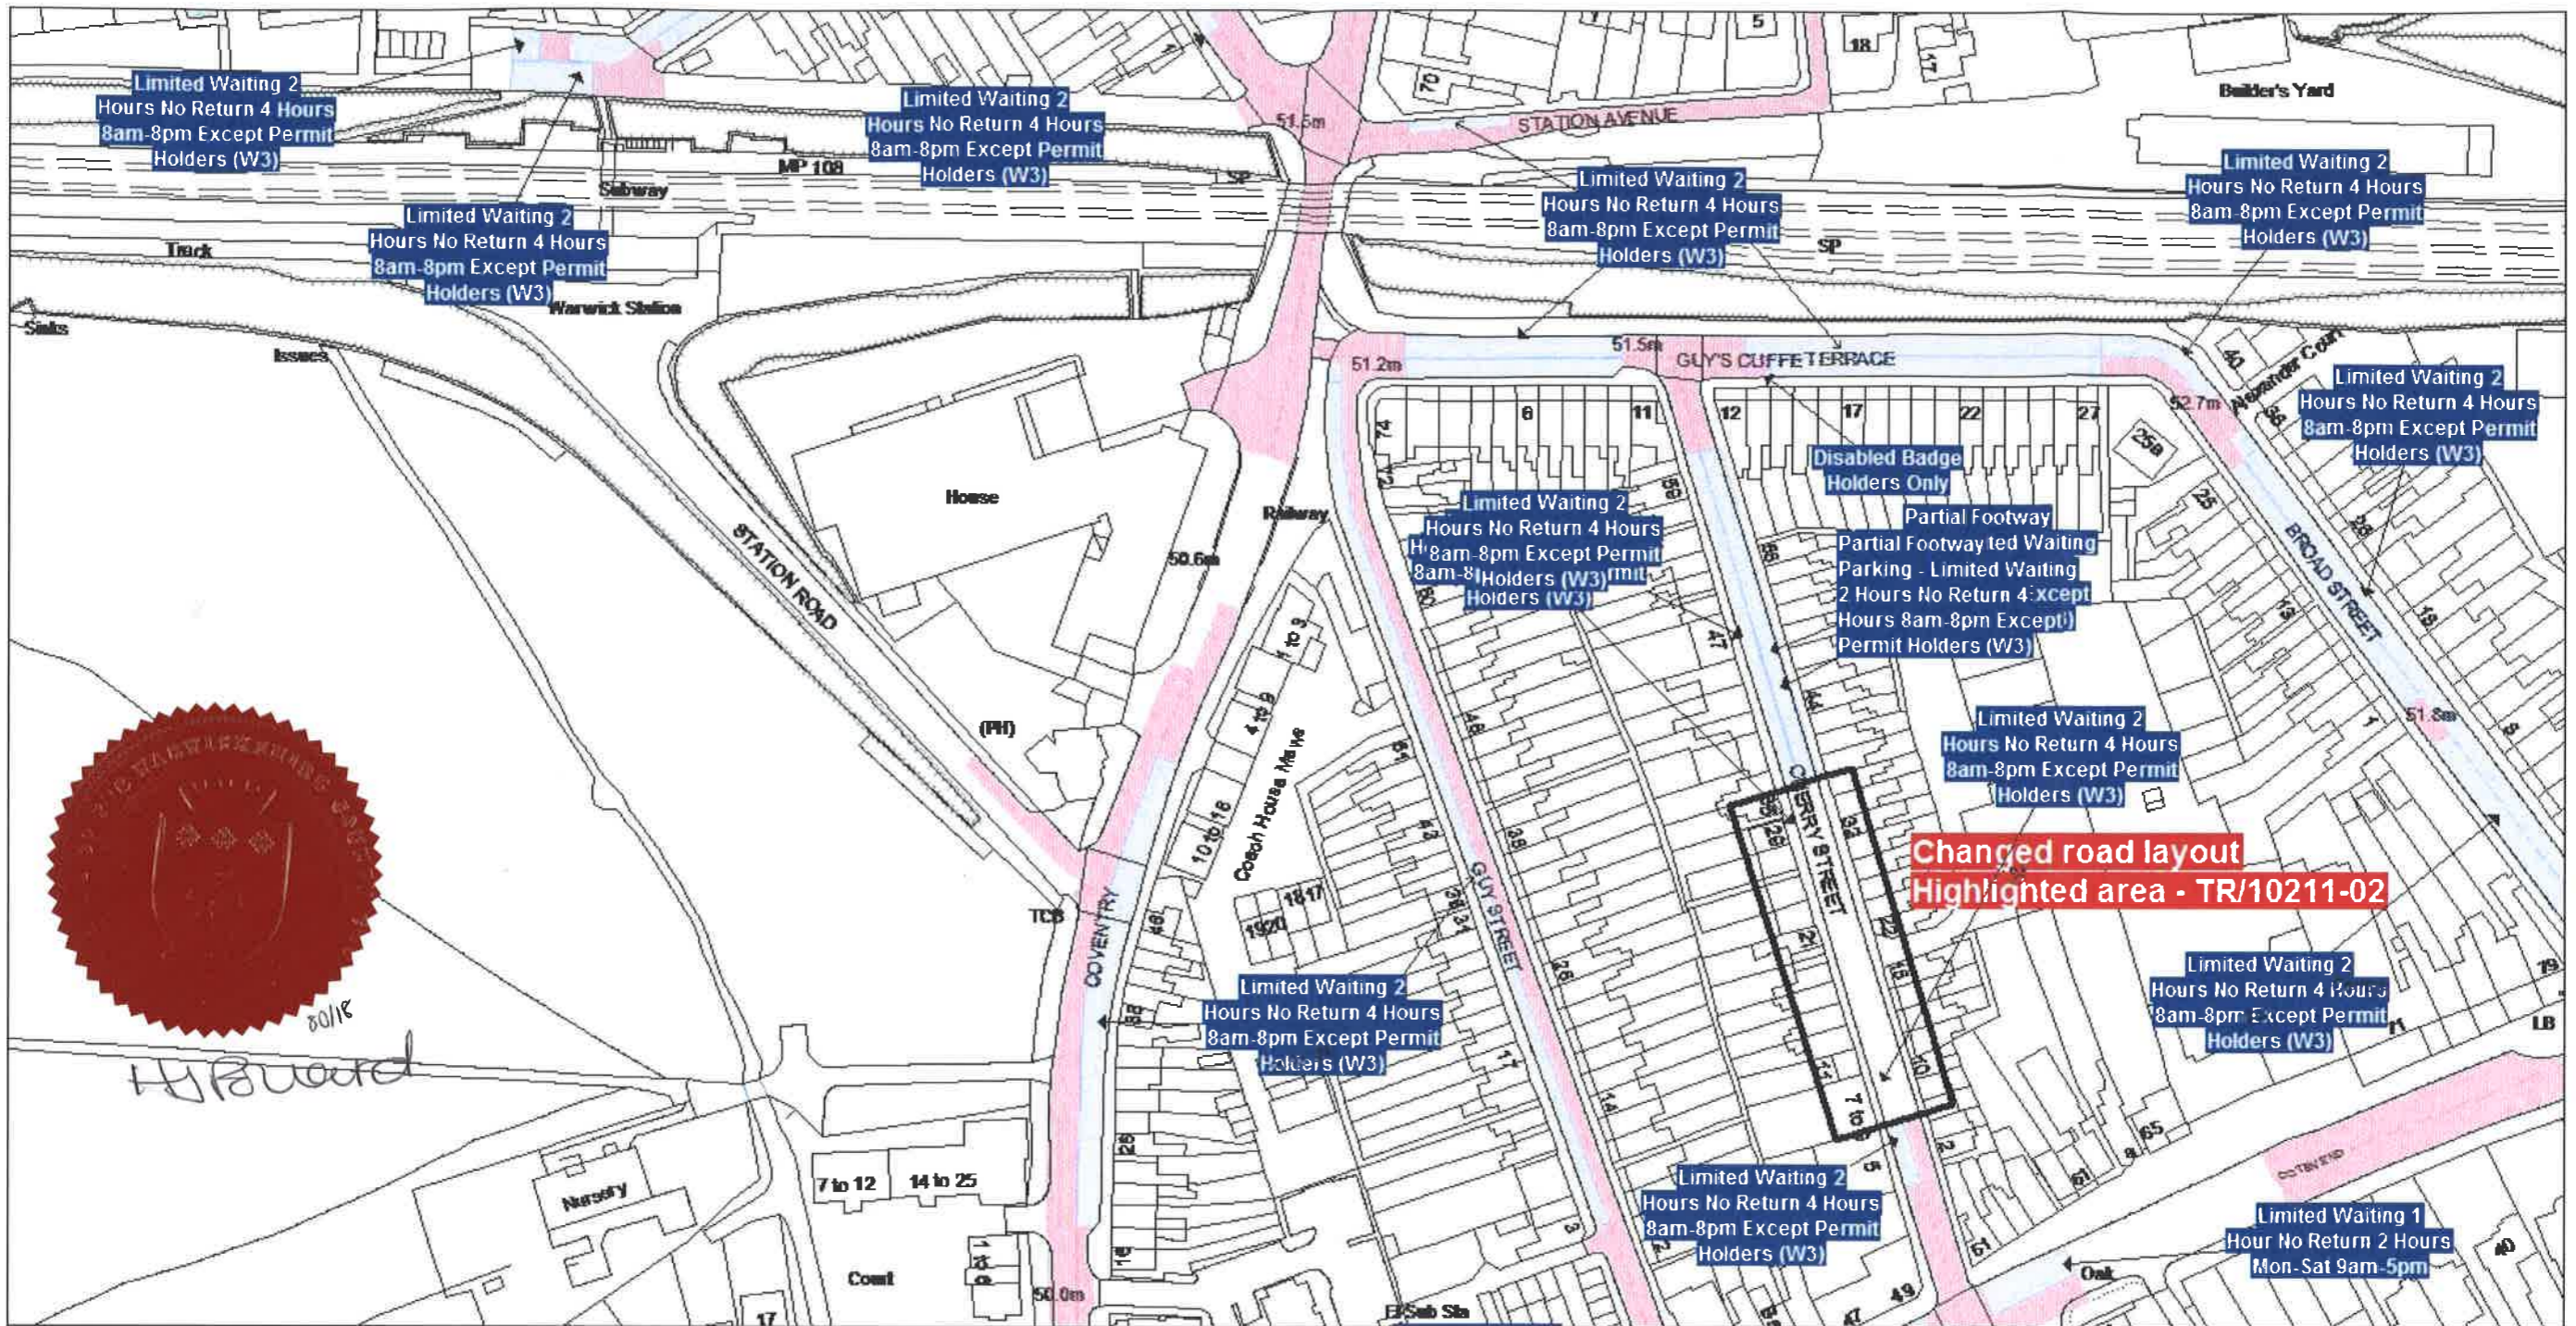

Reproduced from the Ordnance Survey map with the permission of Ordnance Survey on behalf of the Controller of Her Majesty's Stationery Office (C) Crown Copyright. Unauthorised reproduction infringes Crown Copyright and may lead to prosecution or civil proceedings. Warwickshire County Council, 100019520, 2017.

Communities Group Warwickshire County Council P.O. Box 9 Shire Hall Warwick CV34 4RR	Title: Consolidated Road Traffic Regulation Orders	*	Area Warwick	Date 12/02/2018
	CONFIRMED		Area code FZ54	Revision No. 1
				Scale 1 : 1250

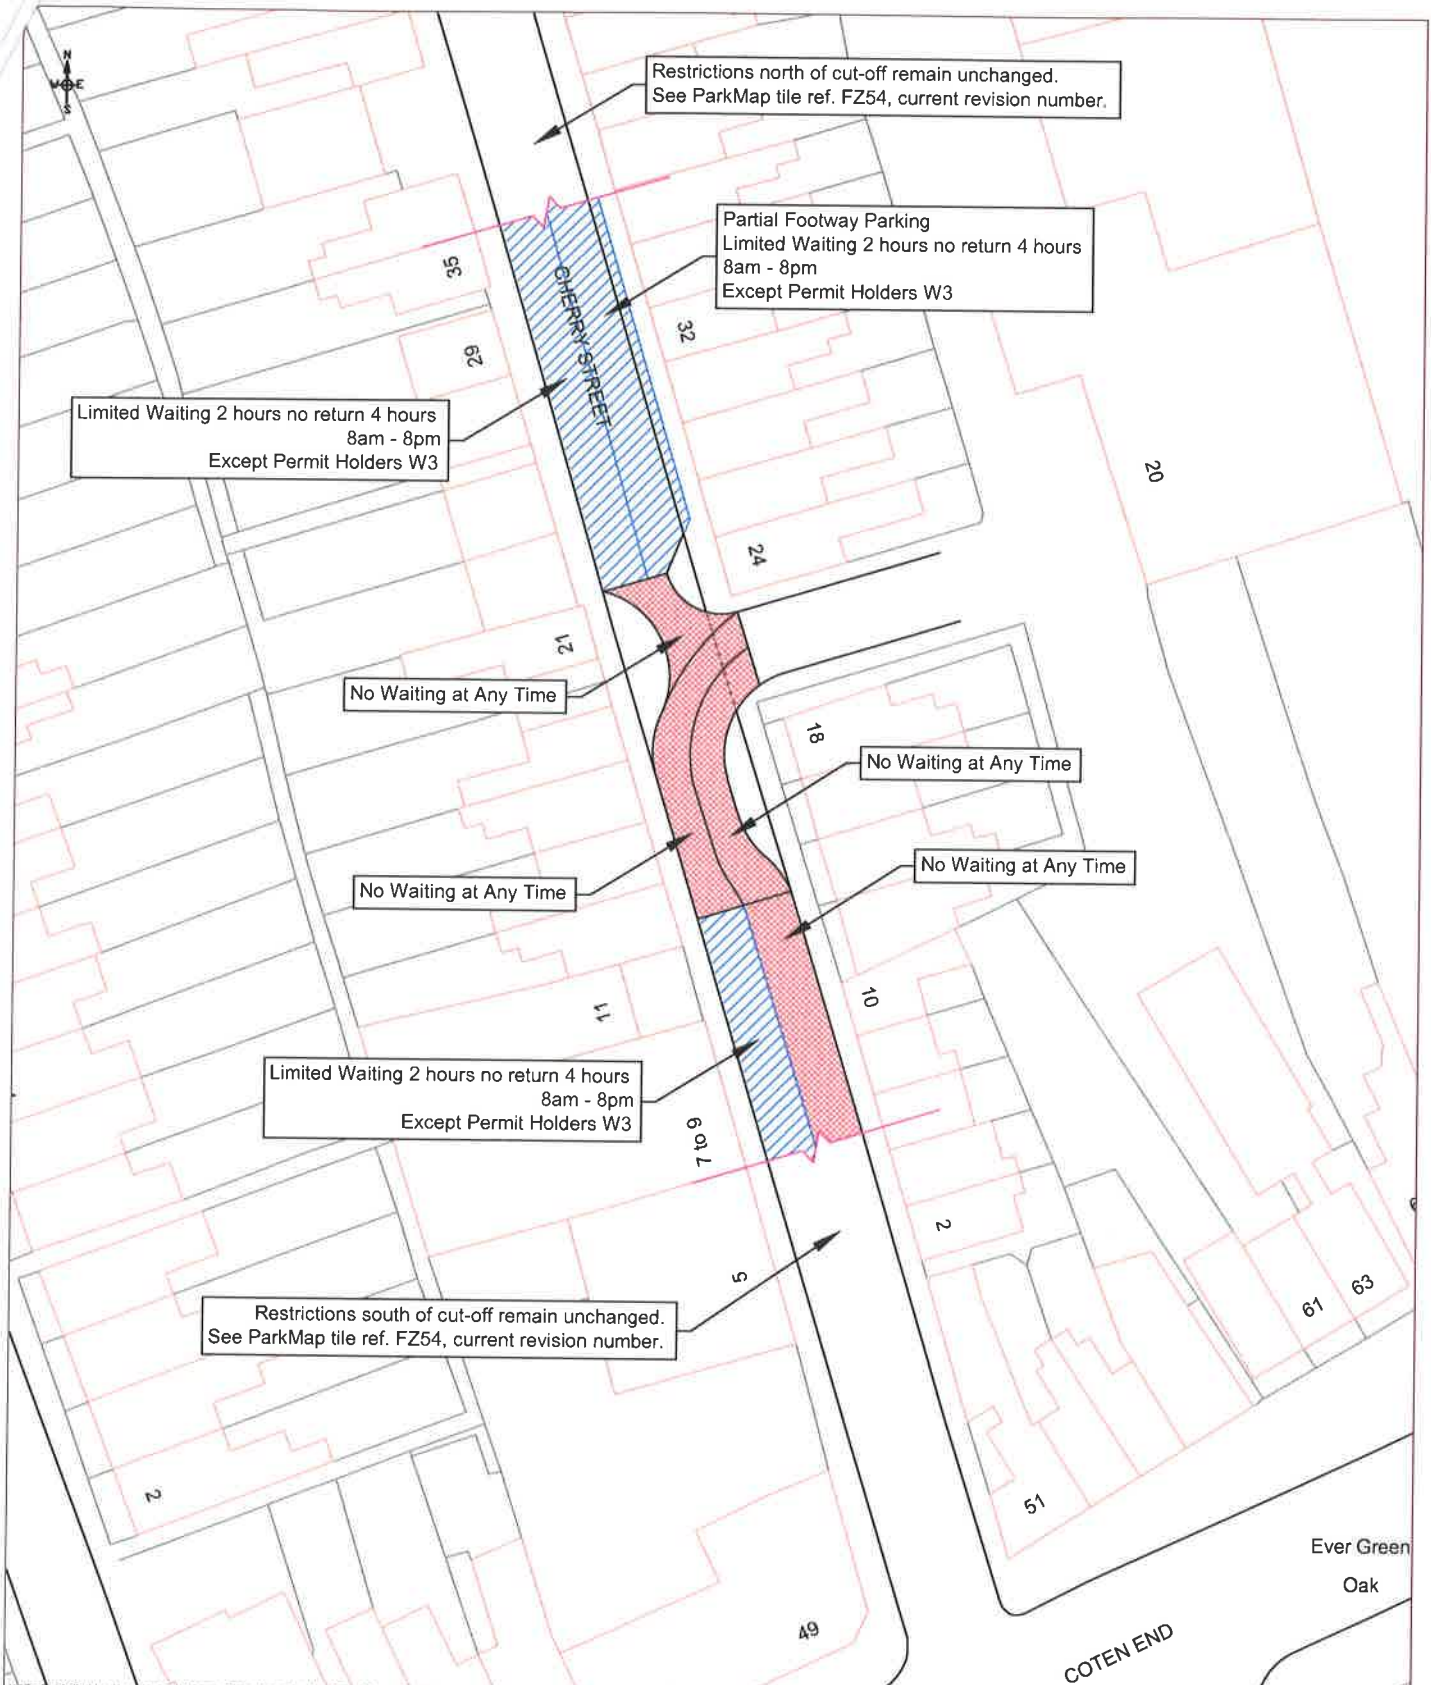

REV	DATE	BY	CHK	AMENDMENT	REV	DATE	BY	CHK	AMENDMENT	REV	DATE	BY	CHK	AMENDMENT
1	26/04/17	PM	JW	Checked & initialled for issue	-	-/-/-	-	-	-	-	-/-/-	-	-	-
-	-/-/-	-	-	-	-	-/-/-	-	-	-	-	-/-/-	-	-	-

Warwickshire County Council
TRANSPORT AND ECONOMY

Traffic & Road Safety
 Communities, Shim Hall Post Room
 Warwick, CV34 4SP
 Tel: 01926 410410

www.warwickshire.gov.uk
<mailto:communities@warwickshire.gov.uk>

NOTES

Based on Ordnance Survey mapping with the permission of the Controller of HMSO
 © Crown Copyright and database right 2011. Ordnance Survey 100019520
 All rights reserved.
 Unauthorised reproduction infringes copyright and may lead to prosecution or civil proceedings.
 Warwickshire County Council

Drawing title

**Proposed Changes to Waiting Restrictions
 Cherry Street, Warwick
 Warwick District**

Project title

Warwick CPE Variation A

Drawn by	Checked by
PM	JW
Date	28 April 2017
Scale	1:500 @ A4P
Drawing number	TR/10211-02

DATED 2nd February 2018

WARWICKSHIRE COUNTY COUNCIL

ROAD TRAFFIC REGULATION ACT 1984

THE WARWICKSHIRE COUNTY COUNCIL
(DISTRICT OF WARWICK)
(CIVIL ENFORCEMENT AREA)
(WAITING RESTRICTIONS, ON-STREET PARKING
PLACES AND RESIDENTS' PARKING)
(VARIATION A) (CONSOLIDATION) ORDER 2018