

WT116

HERTFORDSHIRE COUNTY COUNCIL
ROAD TRAFFIC REGULATION ACT 1984

Date of Order: 22 May 2009
Order No: 7539

**THE HERTFORDSHIRE (COURTLANDS DRIVE, WATFORD)
(PARKING BAYS AND GOODS VEHICLE LOADING BAY) ORDER 2009**

The Hertfordshire County Council in exercise of their powers under Sections 32 and 35 of the Road Traffic Regulation Act 1984 (which said Act of 1984 is hereinafter referred to as "the Act of 1984"), and Part IV of Schedule 9 of the Act of 1984 and of all other enabling powers and after consultation with the Chief Officer of Police in accordance with Part III of Schedule 9 of the Act of 1984, hereby makes the following Order:-

1. This Order may be cited as "The Hertfordshire (Courtlands Drive, Watford)(Parking Bays and Goods Vehicle Loading Bay) Order 2009" and shall come into operation on Monday 22 June 2009.
2. Save as provided in Articles 6 and 7 of this Order those lengths of Courtlands Drive, Watford specified in Schedule 1 to this Order are authorised for use as parking bays between 8:00am and 6:30pm Monday to Saturday limited to 1 hour waiting with no return within the next 2 hours.
3. Save as provided in Article 6 of this Order where in Article 2 of this Order a length of Courtlands Drive is described as authorised for use as a parking place, the driver of a vehicle shall not permit a vehicle to wait in that parking bay unless it is wholly parked within the marked limits of the parking bay.
4. Save as provided in Article 6 of this Order that length of Courtlands Drive, Watford specified in Schedule 2 to this Order is authorised for use at anytime as a Goods Vehicle Loading Bay.
5. Save as provided in Article 6 of this Order where in Article 4 of this Order a length of Courtlands Drive is described as authorised for use as a Goods Vehicle Loading Bay, the driver of a vehicle shall not permit a vehicle to wait in that parking bay unless it is
 - (a) a goods vehicle being used for the purpose of loading or unloading goods; and
 - (b) wholly parked within the marked limits of the parking bay.

In this Order "goods vehicle" has the meaning as a motor vehicle or trailer constructed or adapted for use for the carriage or haulage of goods or burden of any description.

- 6(1) Nothing in Articles 2, 3, 4 or 5 of this Order applies to the lengths of road restricted by those Articles (which said lengths of road are referred to in this Article as "the restricted area") in relation to –
 - (a) a vehicle being used for Fire and Rescue, Ambulance or Police purposes.
 - (b) Anything done with the permission of or at the direction of –
 - (i) a police officer in uniform;
 - (ii) a Civil Enforcement Officer as defined by the Traffic Management Act 2004 and appointed by Watford Borough Council.
 - (c) a vehicle which is prevented from proceeding by circumstances beyond the drivers control or which has stopped in order to avoid injury or damage to persons or property or when required to do so by law;
 - (d) a vehicle which is stationary in order that it may be used for one or more of the purposes specified in sub-Article (2) of this Article and which cannot reasonably be used for such a purpose without stopping in the restricted area;

- (e) a marked vehicle which, whilst used by a universal service provider in the course of the provision of a universal postal service, is stationary only for so long as may be reasonably necessary for postal packets to be delivered or collected;

In this article -

The expressions "universal service provider", "provision of a universal postal Service" and "postal packet" shall bear the same meanings as in the Postal Services Act 2000.

(2) The "purposes" referred to in sub-Article (1)(d) of this Article are –

- (a) any operation involving building, demolition or excavation;
- (b) the removal of any obstruction to traffic;
- (c) the maintenance, improvement or reconstruction of a road;
- (d) constructing, improving, maintaining, or cleaning of any street furniture; or
- (e) the laying, erection, alteration, repair or cleaning of any sewer or of any main pipe or apparatus for the supply of gas, water or electricity, or of any telecommunications apparatus kept or installed for the purposes of a telecommunications code system or of any other telecommunications apparatus lawfully kept installed in any position.

7. (1) Nothing in Article 2 of this Order shall render it unlawful to cause or permit a disabled person's vehicle which displays in the relevant position a disabled person's badge, to wait at any time in the lengths of road specified in Schedule 2 of this Order.

(2) In this Article -

"disabled person's vehicle" has the same meaning as in Section 142(1) of the Act of 1984;

"disabled person's badge" has the same meaning as given in Regulation 3(1) of The Local Authorities' Traffic Orders (Exemptions for Disabled Persons) (England) Regulations 2000

"parking disc" has the same meaning as given in Regulation 8(5) of The Local Authorities' Traffic Orders (Exemptions for Disabled Persons) (England) Regulations 2000; and

"relevant position" has the same meaning as given in Regulation 4 of The Local Authorities' Traffic Orders (Exemptions for Disabled Persons) (England) Regulations 2000

8. The Interpretation Act 1978 shall apply for the interpretation of this Order as it applies for the Interpretation of an Act of Parliament.

9. The provisions of the following Order are hereby revoked but only in so far as they are affected by the restrictions imposed by Article 4 of this Order -

The Borough of Watford (Restriction of Waiting of Commercial Vehicles in Various areas, Watford) (Consolidation) Order 1979

10. The restrictions imposed by this Order shall be in addition to and not in derogation from any restriction or requirement imposed by any other regulations made or having effect as if made under the act of 1984 or by any other enactment.

SCHEDULE 1

lengths of Courtlands Drive, Watford – designated parking bays 8:00am to 6:30pm Monday to Saturday limited to 1 hour waiting with no return within the next 2 hours

Courtlands Drive (a) from a point 4.75 metres southwest of a point in line with the north east (north west side) wall of 105 Courtlands Drive north eastwards for 5 metres – 1 parking bay adjacent to the north west carriageway

- (b) from a point 4.5 metres north east of a point in line with the north east wall of 105 Courtlands Drive north eastwards for 10 metres – 2 parking bays adjacent to the north west carriageway.

SCHEDULE 2

length of Courtlands Drive, Watford – designated Goods Vehicle Loading Bay at anytime

Courtlands Drive (north west side) from a point 14.5 metres north east of a point in line with the north east wall of 105 Courtlands Drive north eastwards for 22 metres – 1 goods vehicle loading bay adjacent to the north west carriageway.

IN WITNESS whereof the Common Seal of the Hertfordshire County Council was hereunto affixed this 22nd day of May 2009.


The Common Seal of Hertfordshire County Council was hereunto affixed in the presence of:-)
)
)
)

K.P. Pettitt
KATHRYN PETTITT
Assistant County Secretary



505

~~County Secretary~~

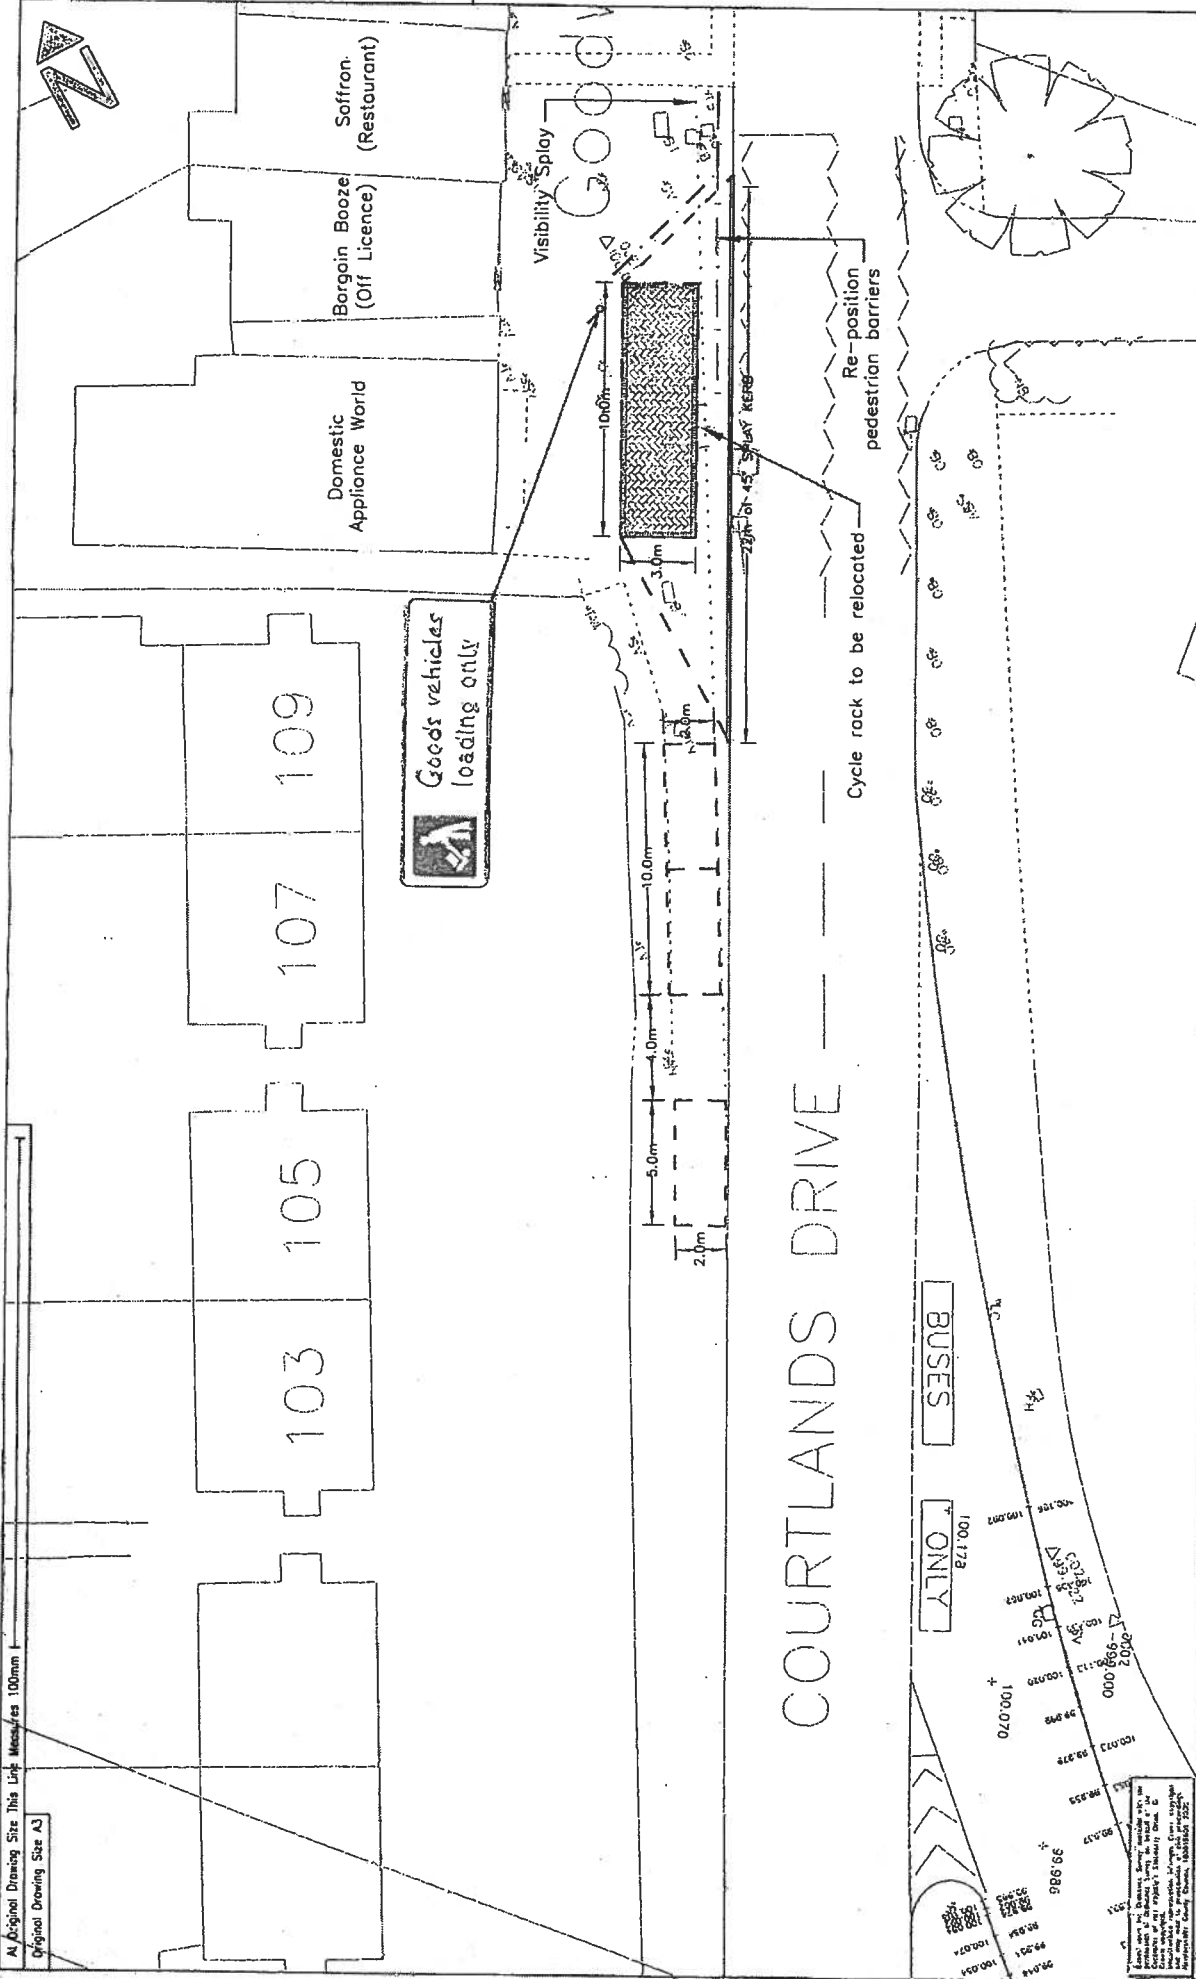

At Original Drawing Size This Line Measures 100mm
Original Drawing Size A3

Project No. 753120

| DATE | BY | DESCRIPTION |
|------|----|-------------|
| | | |


Project Title
GOODWOOD PARADE TRAFFIC MANAGEMENT SCHEME

Drawing Title
ADDITIONAL PARKING

Scale
1:200

Rev. _____

753120/JMP/JAN09



Hertfordshire Highways
Highways Team
Walton Green City
Tel 01977 343000
Fax 01977 343000
AT 35P

Notes

1. This Drawing is the copyright of Hertfordshire County Council and must not be reproduced without written permission.