



ROAD TRAFFIC REGULATION ACT 1984 – SECTIONS 64 AND 65
AUTHORISATION OF TRAFFIC SIGNS AND SPECIAL DIRECTIONS

The Secretary of State for Transport, in exercise of his powers under Sections 64 and 65 of the Road Traffic Regulation Act 1984, and of all other powers enabling him in that behalf, for the purpose of informing road users of the temporary suspension of parking places in the administrative areas of Watford, Three Rivers and Dacorum Councils, hereby:-

1. authorises the erection on roads in Watford, Three Rivers and Dacorum, for which Hertfordshire County Council is traffic authority, of a traffic sign (hereinafter referred as “the authorised sign”) conforming as to size, colour and character with the sign shown in the attached drawing numbered GT50/055/0018-1 save that:
 - (a) information regarding the time of day, date or dates (with or without the year) and location of the suspended parking place or places shall be shown on the authorised sign; and
 - (b) information regarding the type of parking place, the reason for the parking suspension, or an identifying reference may be shown on the authorised sign; and
2. directs that the authorised sign may not be erected at the same location for longer than six months; and
3. directs, without prejudice to any statutory provision to the like effect, that it is a condition of this authorisation that the erection of the authorised sign at or near the said sites shall continue to have effect only until such day as may be appointed by one month's notice given by the Secretary of State in writing to the traffic authority for the removal or alteration of the authorised sign and on that day the said authorisation shall, without prejudice to the giving of any further authorisation or direction, cease to have effect.



Department for Transport


GT50/055/0018

The provisions of Regulations 12, 18 and 19 of The Traffic Signs Regulations 2002 (Part I of S.I. 2002 No. 3113) shall apply to the authorised sign in the same manner as they apply to the sign to diagram 636 in Schedule 2 to those Regulations.


This authorisation replaces the earlier one dated 10 May 2013 under reference GT50/055/0018 which is hereby revoked.

Dated 13 May 2013


Signed by authority of the Secretary of State

 

A Delegated Official of the Department for Transport

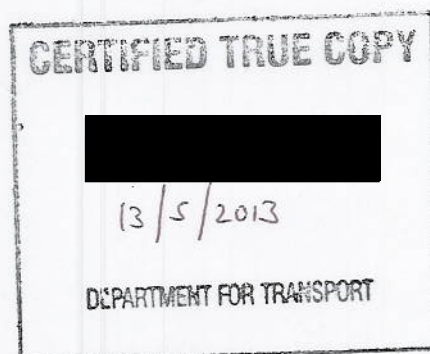

all measurements in millimetre

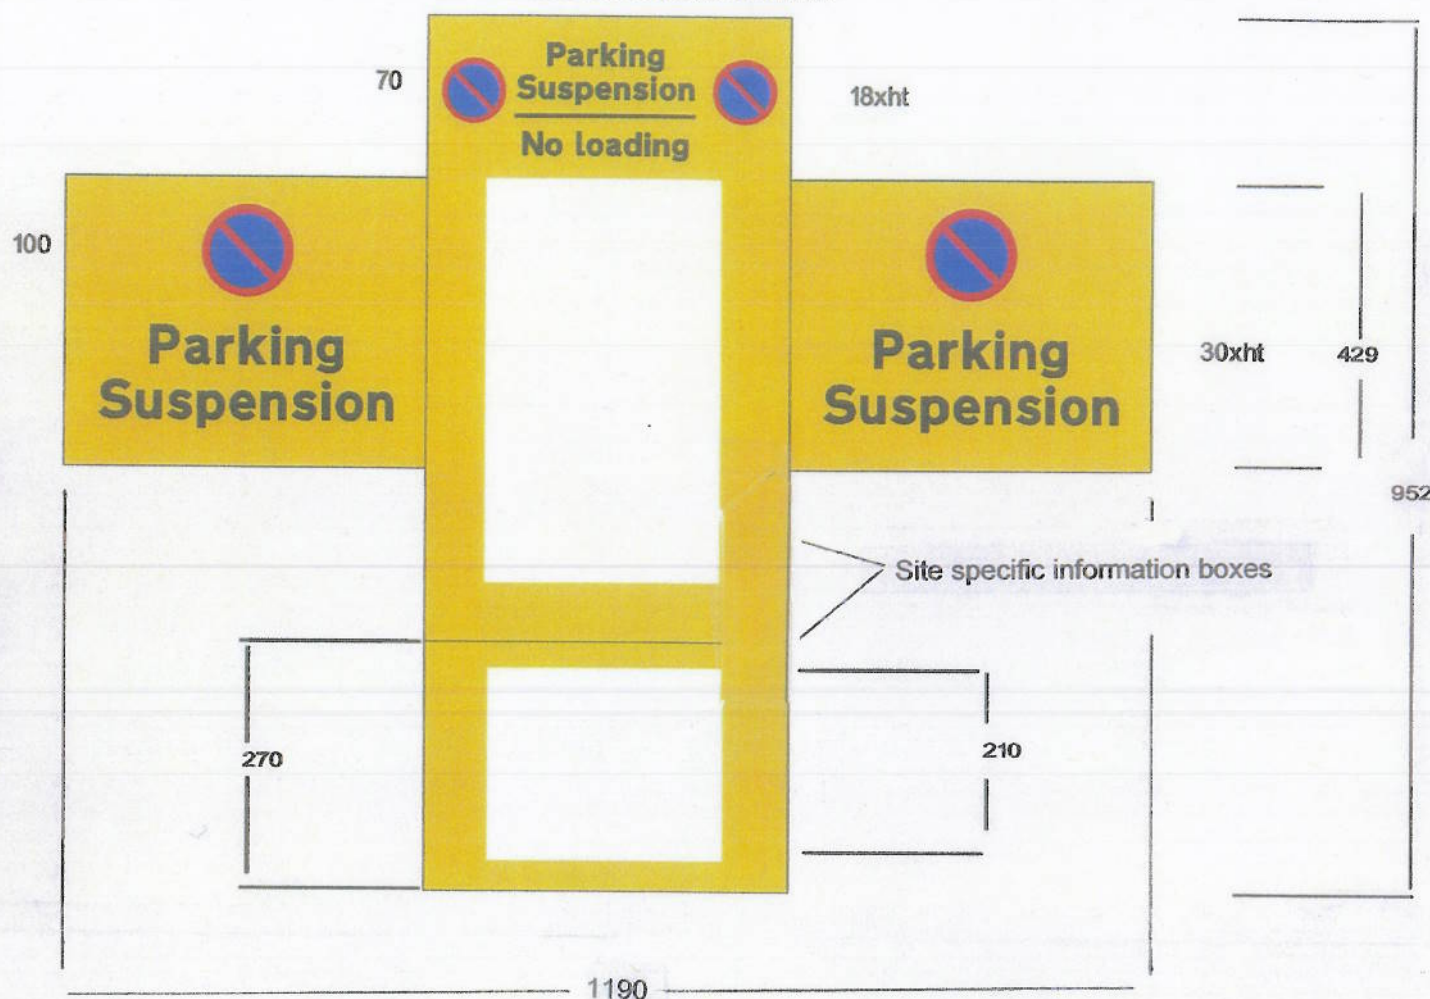

WATFORD BOROUGH COUNCIL		
Sign reference:	Suspension sign	Single sided
Letter colour:	Black	Width: 1190 mm
Background:	Yellow (102 pantone yellow)	Height: 952 mm
Border:	N/A	X height: 30 mm & 18 mm
Other:	Red (186 pantone red) Blue (300 pantone blue)	
Material:	Non Reflective	
Font:	Transport Medium	

Department for Transport

Date 9 May 2013

No. GT50/055/0018-1

Revisions:

Location: Watford, Three Rivers and Dacorum administrative areas

Description: Authorisation of non-prescribed traffic sign -
Temporary parking suspension sign

Date: February 2013

Drawn by: BS

Scale: not to scale

WATFORD
BOROUGH COUNCIL
Planning
Town Hall
Watford
DW17 3EX

Dwg. No.
WBC/ 11/0 1/ 01