

**WATFORD BOROUGH COUNCIL**

**THE BOROUGH OF WATFORD**  
**(OFF-STREET PARKING PLACES) ORDER 2007**  
**(AMENDMENT) (NO. 7) ORDER 2015**

The Watford Borough Council (hereinafter referred to as "the Council") pursuant to arrangements made under Section 19 of the Local Government Act of 2000 and the Local Government (Arrangements for Discharge of Functions) (England) Regulations 2000 with Hertfordshire County Council in exercise of the powers conferred by Sections 32, 35 and 35A of the Road Traffic Regulation Act 1984 ("the 1984 Act") and Schedule 3 of the Road Traffic Act 1991 ("the 1991 Act") and in accordance with the provisions of Part 6 of The Traffic Management Act 2004 and of all other enabling powers and after consultation with the Chief Officer of Police in accordance with Part III of Schedule 9 to the 1984 Act hereby make the following Order.

1. This Order shall come into operation on 16th November 2015 and may be cited as "The Borough of Watford (Off-Street Parking Places) Order 2007 (Amendment) (No.7) Order 2015" hereinafter referred to as "this Order".
2. The provisions of The Borough of Watford (Off-Street Parking Places) Order 2007 ("the 2007 Order"), as amended, are hereby amended in accordance with Article 3 of this Order.
3. Schedule 1 of the 2007 Order shall be amended by the addition of the sections referring to the Timberlake Car Park and the Watford Business Park Car Park set out in The Schedule to this Order.
4. The Interpretation Act 1978 shall apply for the interpretation of this Order as it applies for the interpretation of an Act of Parliament.

THE COMMON SEAL of THE WATFORD  
 BOROUGH COUNCIL was hereunto  
 affixed this 5<sup>th</sup> day of November 2015  
 in the presence of:



VERIFIED	
MIN No	2/11/15
O/O S/H	LC

*Carol Ann*  
 Head of Democracy and Governance




## SCHEDULE

To be added to The Borough of Watford (Off-Street Parking Places) Order 2007 as part of Schedule No. 1.

### SCHEDULE 1 – All Purpose Car Parks (contd)

Name of Parking Place	Position in which vehicle may wait	Classes of vehicle	Days of operation of parking place	Hours of operation of parking place	Maximum period for which vehicles may wait	Charge payable for each period of waiting	Season Tickets (Mon to Sun inclusive)
<b>1</b>	<b>2</b>	<b>3</b>	<b>4</b>	<b>5</b>	<b>6</b>	<b>7</b>	<b>8</b>
Timberlake Car Park (Radlett Road)	Wholly within a parking bay	(i) Motor cars within the provisions of s.136(2)(a) of the 1984 Act; (ii) Motor cycles with sidecars; (iii) Invalid carriages; disabled persons vehicles	All days	All hours	Maximum stay 24 hours.		Season tickets not available.
[comprising 49 'long stay' bays (including 2 'disabled persons' bays and 2 'electric charging' bays) numbered 1 to 31 and 39 to 56 and 7 'short stay' bays (including 1 'disabled persons' bay) numbered 32 to 38; all as indicated on Plan No. TCP/1 – November 2014 as amended May 2015]					Monday to Friday inclusive excepting bank holidays: 'Short stay' bays: any period between 10.00 am and 2.00 pm Up to 1 hour, 1 to 2 hours, 2 to 3 hours (maximum stay), At all other times. 'Long stay' bays: any period between 10.00 am and 2.00 pm, At all other times  Saturday, Sunday and bank holidays.	60p £1.20 £1.80  No charge  £3.00 No charge  No charge	



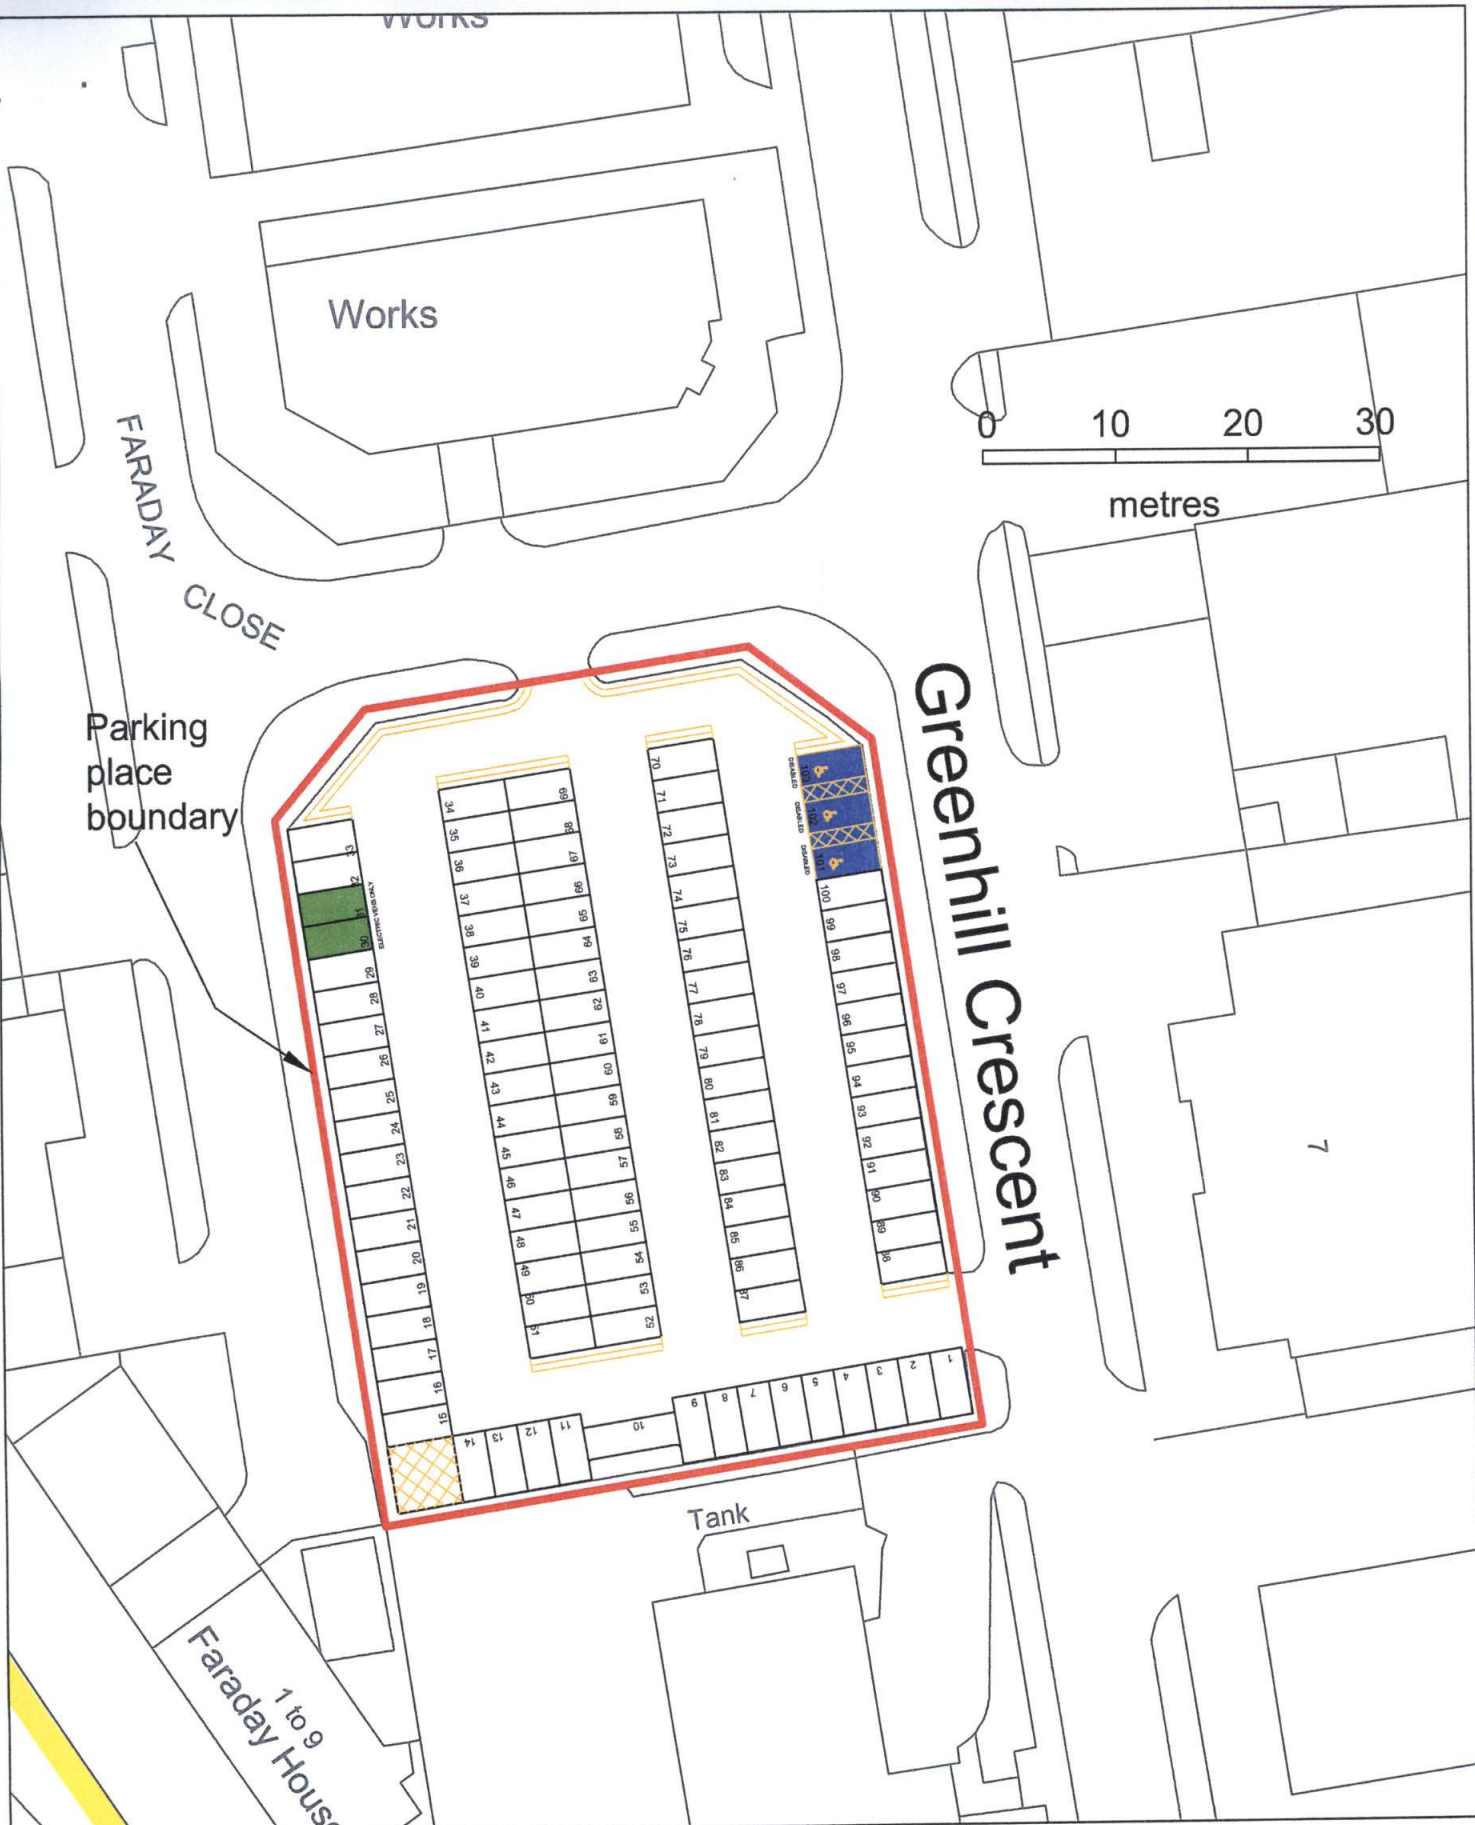

© Crown copyright and database rights 2014 Ordnance Survey 100018689

#### Revisions:

A. ELECTRIC VEHICLE CHARGING BAYS  
RELOCATED 13/05/15

#### Key:

DISABLED VEHICLE BAY



ELECTRIC VEHICLE  
CHARGING BAY



Watford Business park car park,  
Location: Watford

Description: Order Plan

Date: November 2014

Drawn by: BS

Scale: not to scale

**WATFORD**  
**BOROUGH COUNCIL**  
Planning  
Town Hall  
Watford  
WD17 3EX



Drg. No.  
WBP/ 1