

WELWYN HATFIELD BOROUGH COUNCIL

ROAD TRAFFIC REGULATION ACT 1984

**THE BOROUGH OF WELWYN HATFIELD (VARIOUS CAR PARKS)
(OFF-STREET PARKING PLACES) ORDER 2017 (AMENDMENT) ORDER 2019**

The Council of The Borough of Welwyn Hatfield (hereinafter referred to as "the Council") pursuant to arrangements made under Section 19 of the Local Government Act of 2000 and the Local Authorities (Arrangements for the Discharge of Functions) (England) Regulations 2012 with Hertfordshire County Council ("the County Council") in exercise of the powers conferred by Sections 32, 33, 34, 35, 44, 45, 46, 47, 49, and 53 and Part IV of Schedule 9 to the Road Traffic Regulation Act 1984 ("the 1984 Act") (as amended by the Road Traffic Regulation (Parking) Act 1986) and Section 43 and Schedule 3 of the Road Traffic Act 1991 ("the 1991 Act") and the provisions of Part 6 of The Traffic Management Act 2004 ("the 2004 Act") and of all other enabling powers and after consultation with the Chief Officer of Police in accordance with Part III of Schedule 9 to the 1984 Act hereby make the following Order.

1.

(a) This Order may be cited as "The Borough of Welwyn Hatfield (Various Car Parks) (Off-Street Parking Places) Order 2017 (Amendment) Order 2019" and shall come into effect on Monday 15th July 2019.

(b) The Borough of Welwyn Hatfield (Various Car Parks) (Off-Street Parking Places) Plans WGC/CW/01 and WGC/CW/02 revised 30 April 2019 are incorporated into this Order

2. "The Borough of Welwyn Hatfield (Various Car Parks)(Off-Street Parking Places) Order 2017 " shall be amended as follows:

Delete the text for Article 1(b):

Replace with:

The Borough of Welwyn Hatfield (Various Car Parks) (Off-Street Parking Places) Plans 2017 and The Borough of Welwyn Hatfield (Various Car Parks) (Off-Street Parking Places) Plans CUF/MP/01 and CUF/MP/02 revised 18 September 2018 and WGC/CW/01 and WGC/CW/02 revised 30 April 2019 and the Schedules to this Order are incorporated into this Order

Delete the text for the interpretation of "Off-Street Plans" in Article 3:

Replace with:

"Off-Street Plans" means The Borough of Welwyn Hatfield (Various Car Parks) (Off-Street Parking Places) Plans 2017 and The Borough of Welwyn Hatfield (Various Car Parks) (Off-Street Parking Places) Plans CUF/MP/01 and CUF/MP/02 revised 18 September 2018 and WGC/CW/01 and WGC/CW/02 revised 30 April 2019 and including the Key and the Schedules, which are incorporated into this Order pursuant to Article 1(b) hereof;

Delete plans:
WGC/CW/01 and WGC/CW/02

Replace with:
WGC/CW/01 and WGC/CW/02 revised 30 April 2019

3. The Interpretation Act 1978 shall apply for the interpretation of this Order as it applies for the interpretation of an Act of Parliament.
4. The restrictions imposed by this Order shall be in addition to and not in derogation from any restriction or requirement imposed by any other regulations made or having effect as if made under the Act of 1984 or by or under any other enactment.

GIVEN under the Common Seal of the Welwyn Hatfield Borough Council this 2nd day of July 2019

The COMMON SEAL of the WELWYN
HATFIELD BOROUGH COUNCIL was)
hereunto affixed in the presence of:-)



Mayor / Authorised Officer

.....*S. Saunders*.....

WELWYN HATFIELD BOROUGH COUNCIL

**THE BOROUGH OF WELWYN HATFIELD (VARIOUS CAR PARKS)
(OFF-STREET PARKING PLACES) ORDER 2017 (AMENDMENT) ORDER 2019**

NOTICE IS HEREBY GIVEN that the Welwyn Hatfield Borough Council (pursuant to arrangement made with Hertfordshire County Council) has made an Order under the Road Traffic Regulation Act 1984 to amend the existing parking restrictions in Campus West car park, Welwyn Garden City, as specified in the Schedule(s) to this Notice. The Order will come into effect on Monday 15th July 2019

Full details of the waiting restrictions are contained in the Order, the plans and the statement of reasons which may be inspected from Wednesday 3rd July to Thursday 15th August 2019 during normal office hours at the offices of Welwyn Hatfield Borough Council, The Campus, Welwyn Garden City or viewed at www.welhat.gov.uk

General enquiries relating to the proposals should be referred to Matthew McCann, Parking Services, Council Offices, Welwyn Garden City, AL8 6AE (01707 357000); email parking@welhat.gov.uk

Any person wishing to question the validity of the Order, or of any provision contained in it, on the grounds that it is not within the powers conferred by the Road traffic Regulation Act 1984, or on the grounds that any requirement of the Act or any instrument made under it has not been complied with in relation to the Order, may within 6 weeks from the date of this Notice apply to the High Court for this purpose.

SCHEDULE 1 – Paid disabled parking bays – restriction on the use of designated parking places and parking bays as set out in the Order and accompanying plans

Affecting parts of the parking place and all disabled bays. Existing disabled bays moved nearer to the Campus West building and five additional bays marked out.

SCHEDULE 2 – Paid parking bays – restriction on the use of designated parking places and parking bays as set out in the Order and accompanying plans

Affecting parts of the parking place. Boundary of the parking place extended to the rear of Campus West and seven additional bays marked out. Two existing bays removed to ease traffic flow within the car park.

Ka Ng, Corporate Director
Resources, Environment and Cultural Services
Council Offices, The Campus, Welwyn Garden City, Herts AL8 6AE

3rd July 2019

WELWYN HATFIELD BOROUGH COUNCIL

STATEMENT OF REASONS FOR PROPOSING

**THE BOROUGH OF WELWYN HATFIELD (VARIOUS CAR PARKS)
(OFF-STREET PARKING PLACES) ORDER 2017(AMENDMENT) ORDER 2019**

Welwyn Hatfield Borough Council is proposing to amend parts of the existing off-street parking Order for the Campus West car park in Welwyn Garden City.


The amendment will change the Order's plans to show five new disabled bays and the existing disabled bays have been moved closer to the Campus West building. The car park boundary shown in the plan will be extended round the back of the building with the addition of a further seven general purpose parking bays. Two general purpose bays will be removed to improve traffic flow around the car park.

Having considered the duty imposed by Section 122 Road Traffic Regulation Act 1984, it appears to Welwyn Hatfield Borough Council that it is necessary and expedient to make the Order for the following reasons;


- **To relieve or prevent congestion of traffic**


All the above amendments have been subject to consultation with car park users, the Police, Hertfordshire County Council and local and County Councillors representing the area.

Ka Ng
Corporate Director of Resources, Environment and Cultural Services
Council Offices, The Campus, Welwyn Garden City, Herts. AL8 6AE
Wednesday 1st May 2019

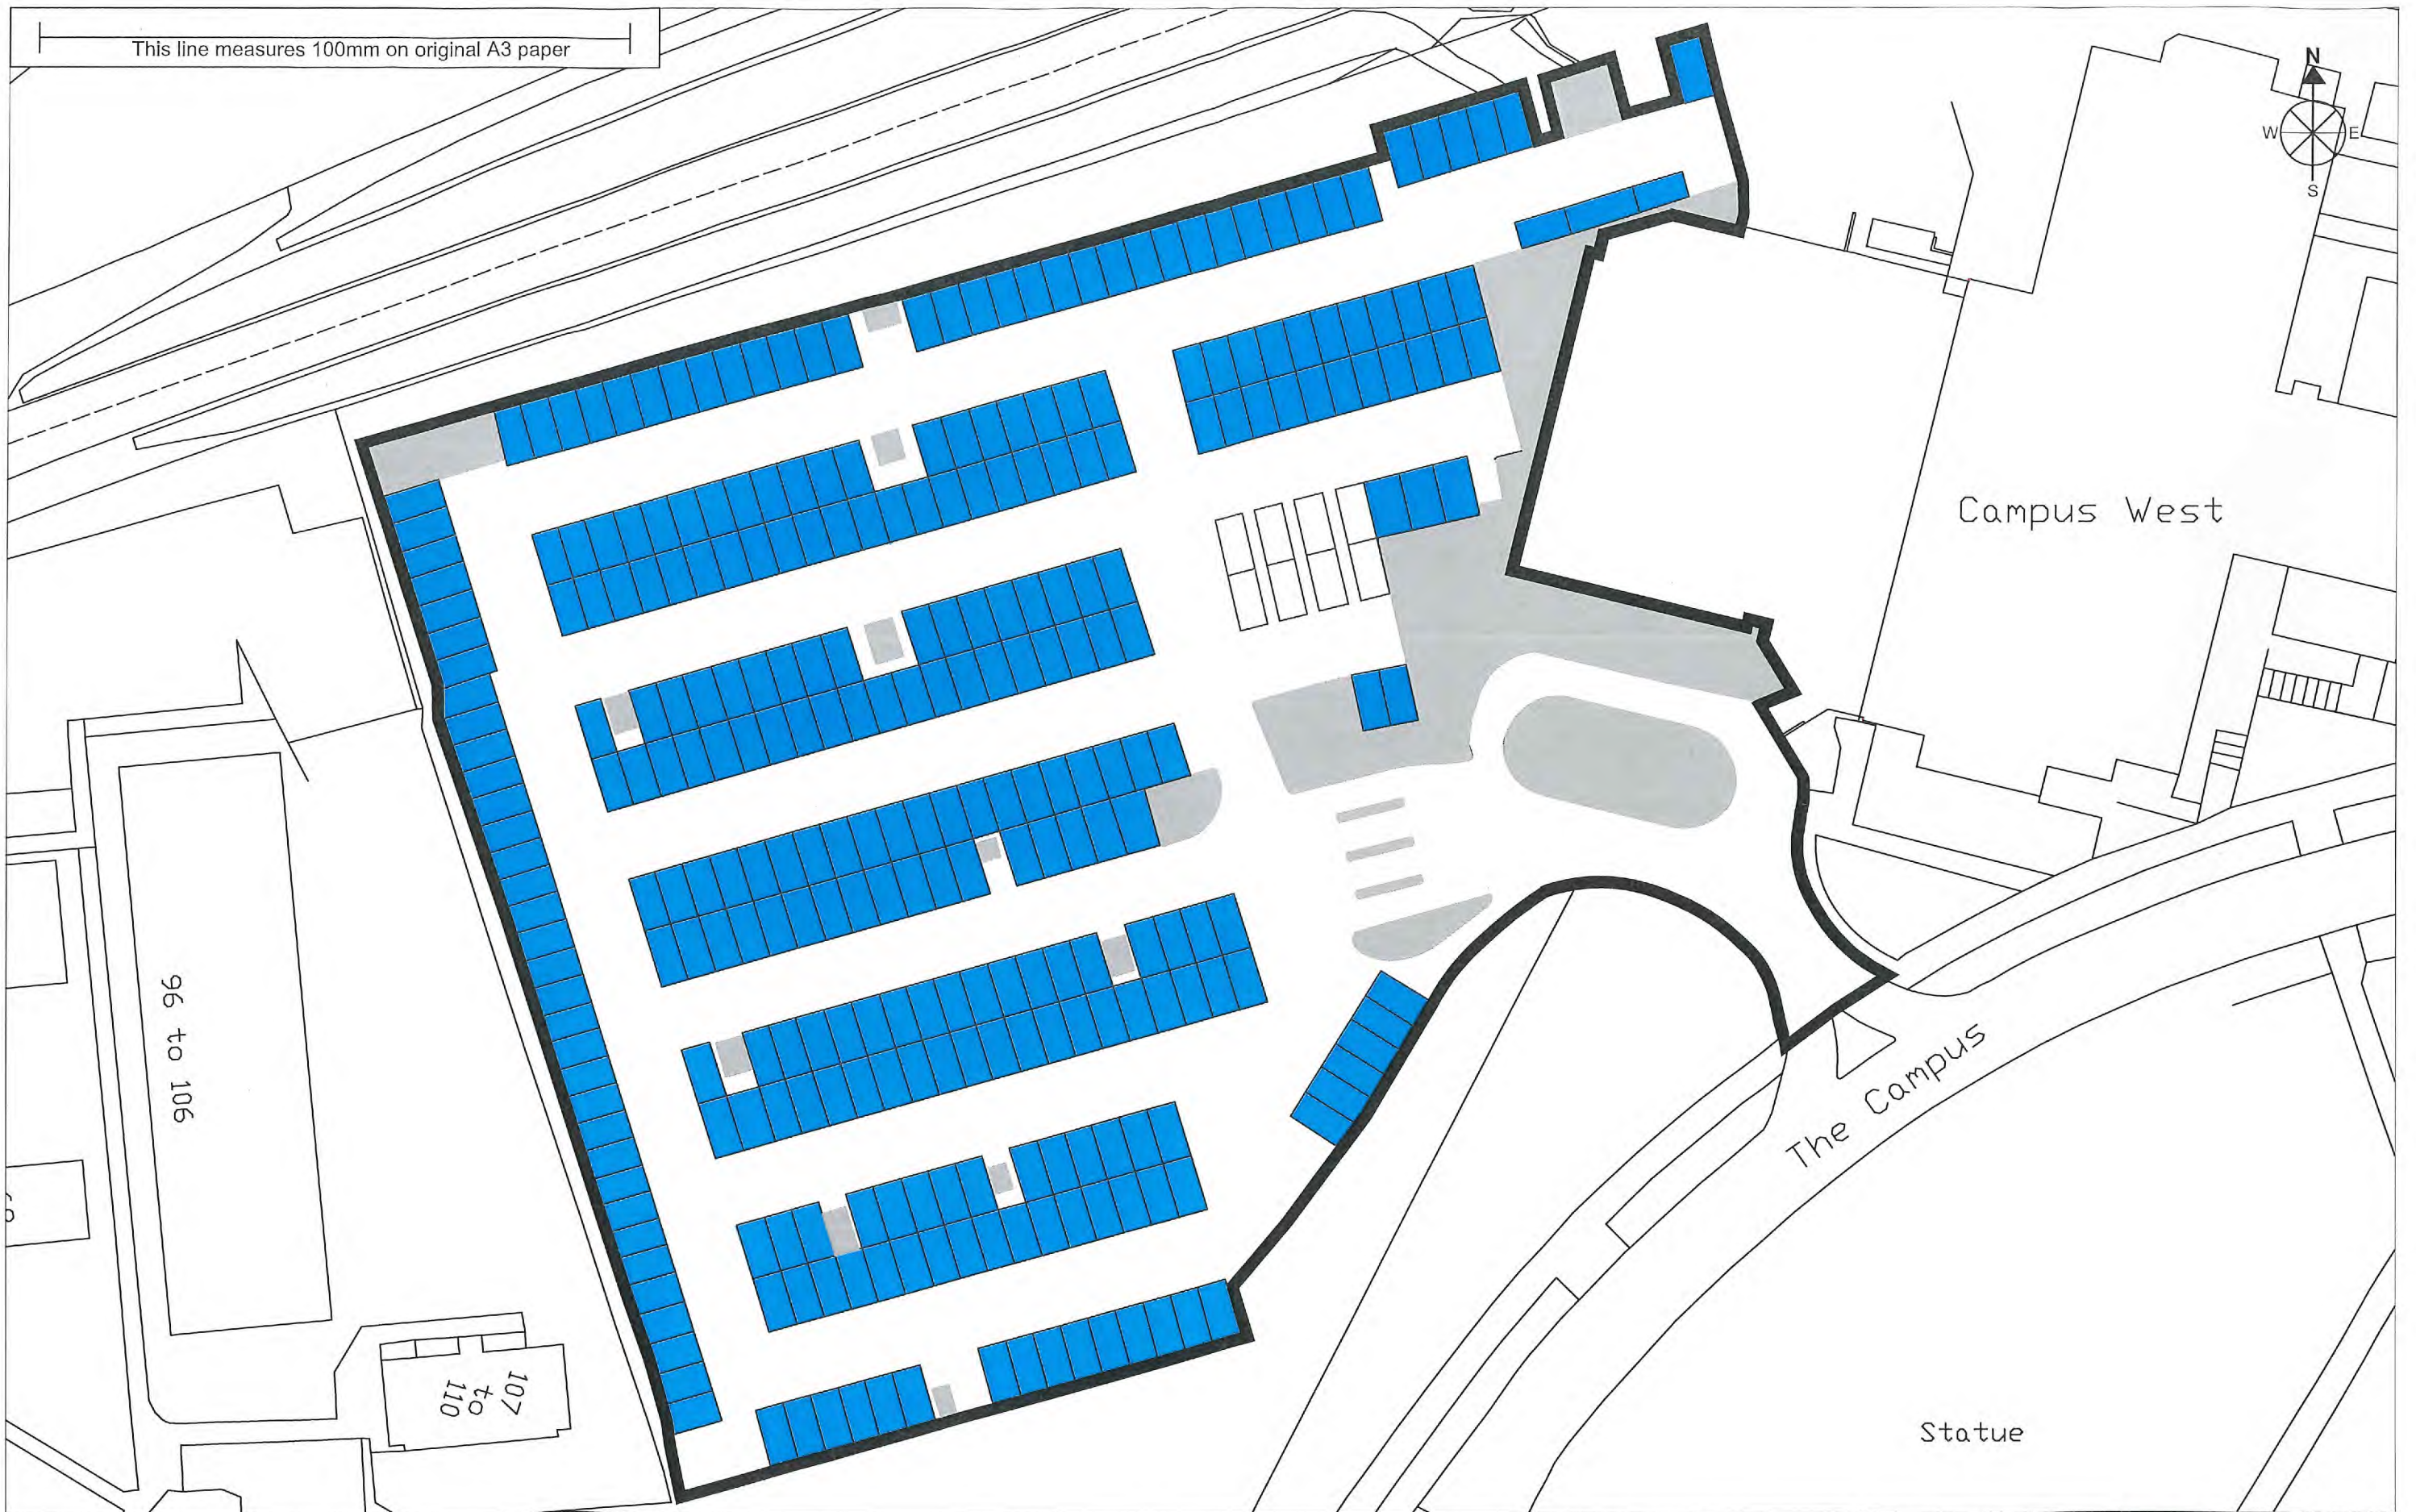

Title:- The Borough of Welwyn Hatfield (Off-Street Parking Places) Plans		Dwg. No. WGC/CW/01	Scale - 1:500 on A3 Drawn - 30/04/2019 By - MD Parking Service	WELWYN HATFIELD
Key:-		© Crown Copyright All rights reserved Welwyn Hatfield Borough Council License No. LA 100019547 2019		
Car Park - Campus West Location - The Campus, Welwyn Garden City - Boundary of parking place	- Structural features - Limits of all marked parking bays - Paid parking			

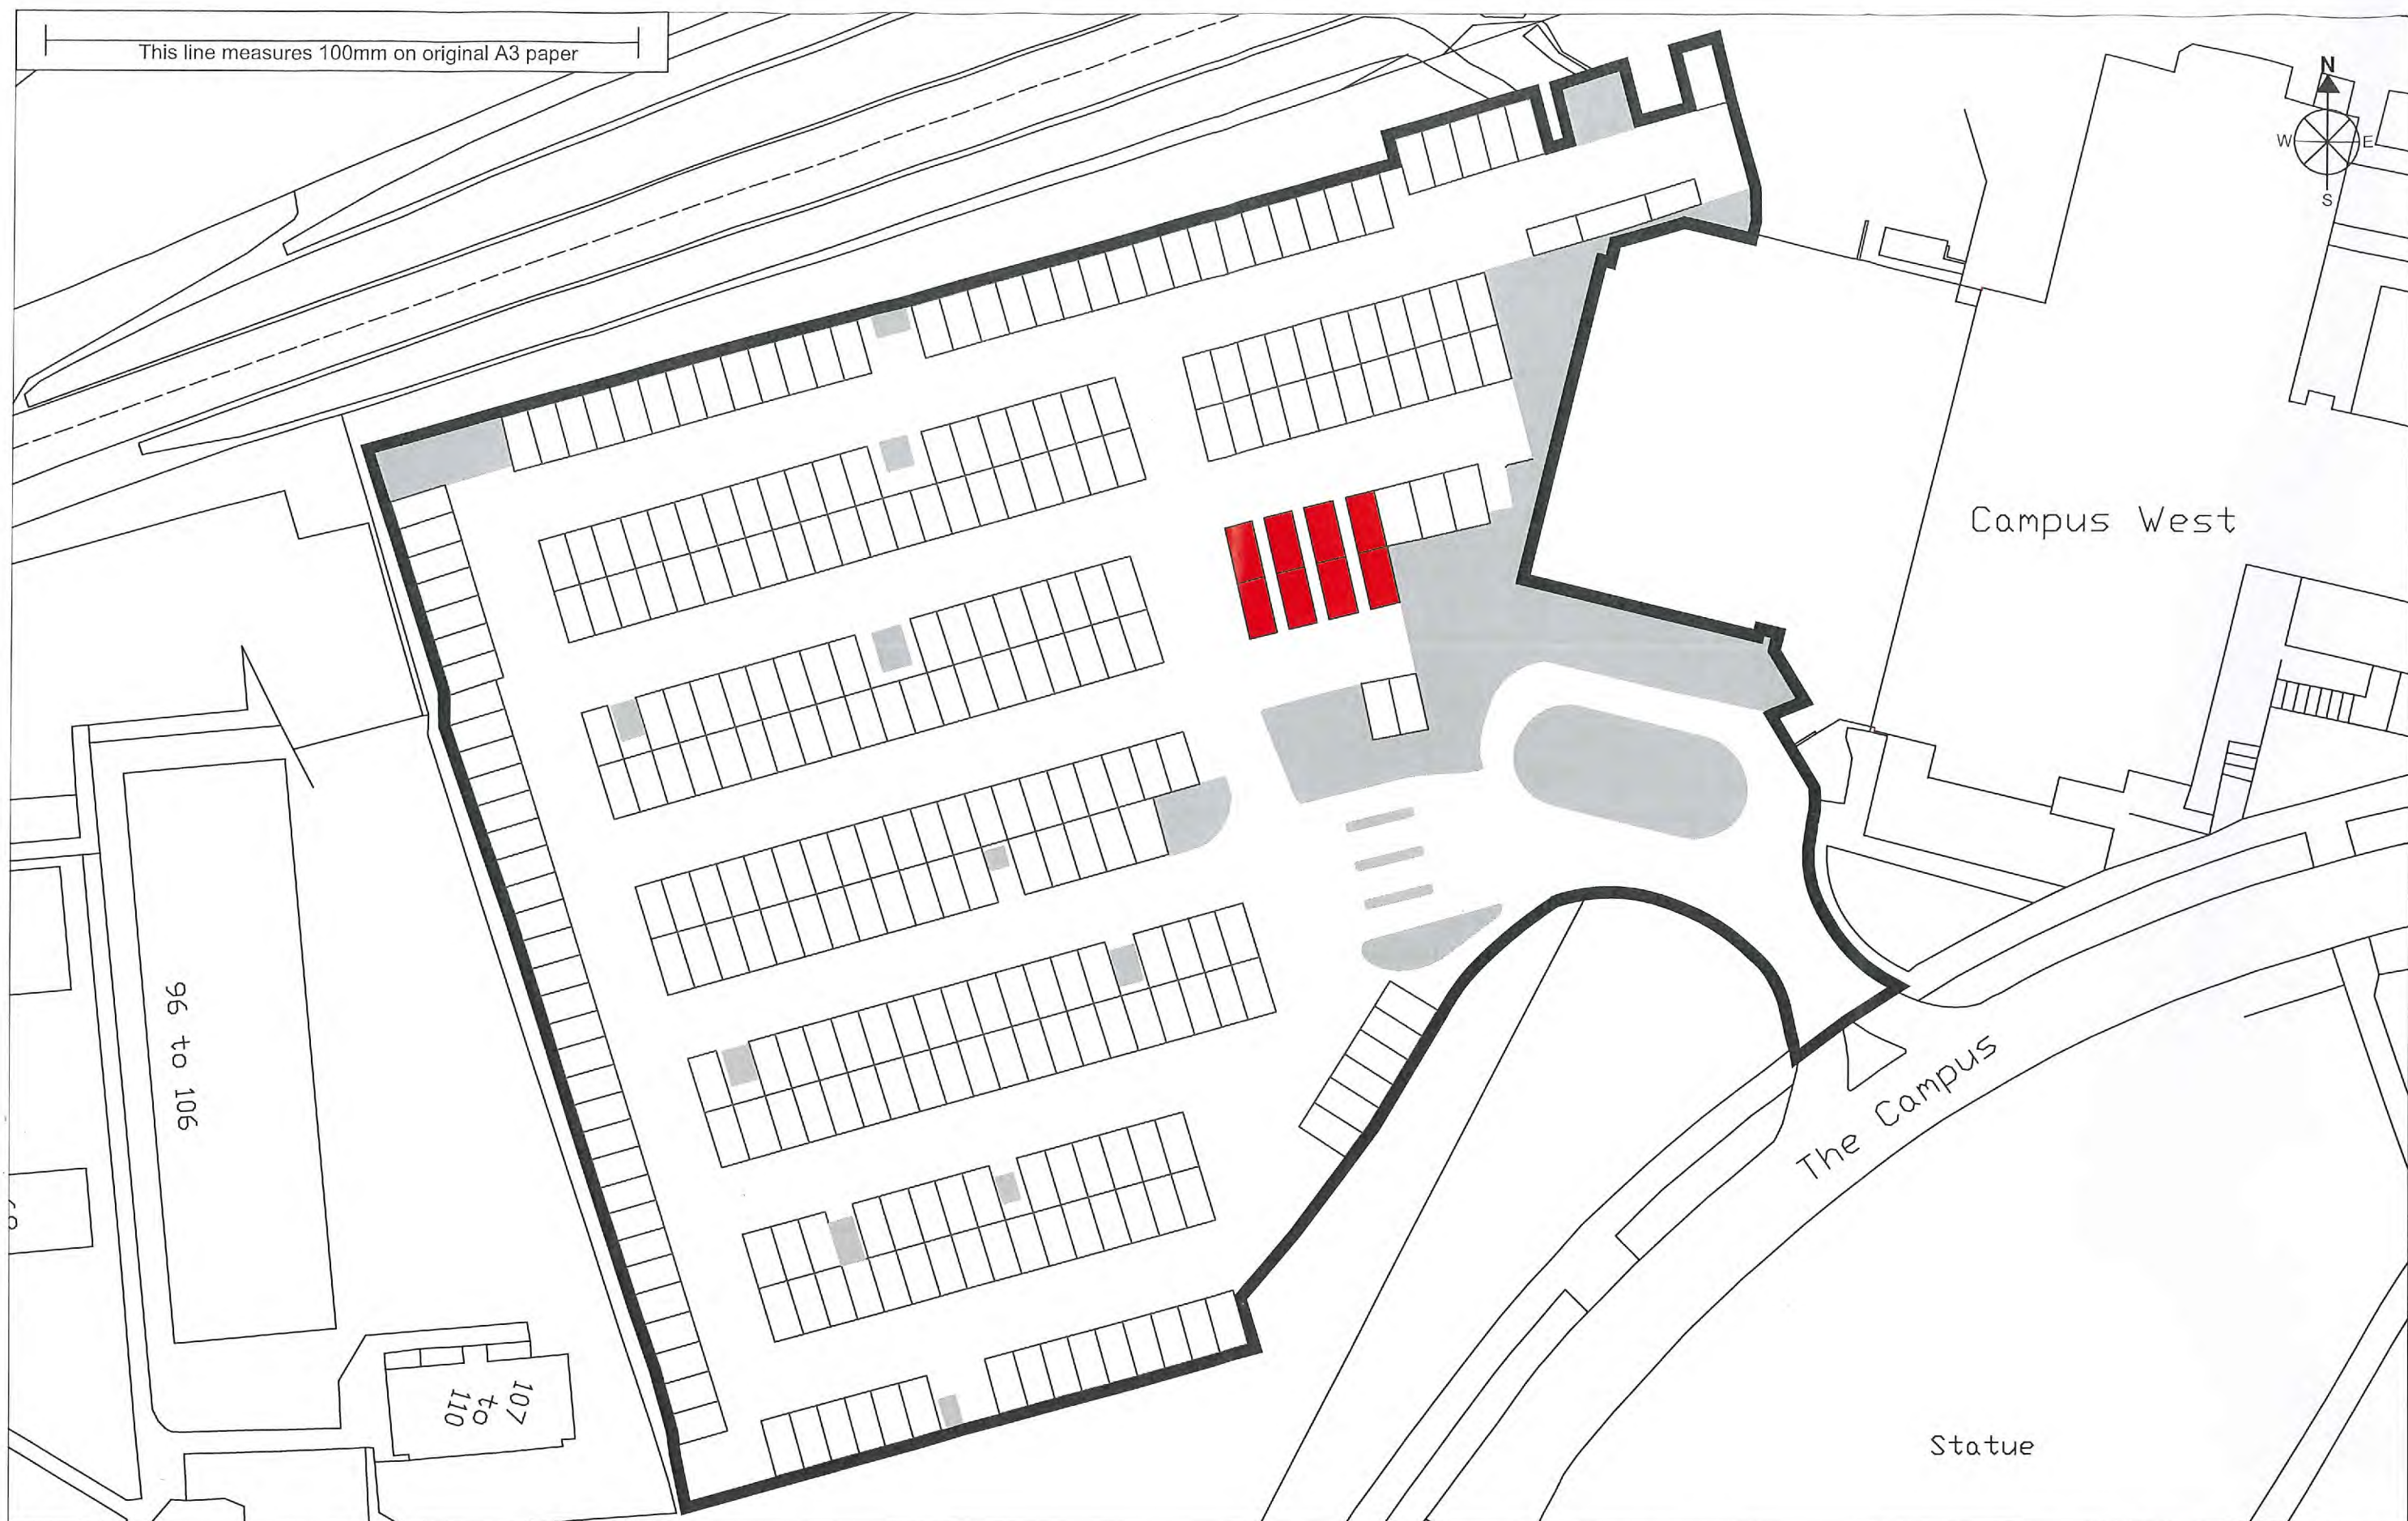

Title:- The Borough of Welwyn Hatfield (Off-Street Parking Places) Plans		Dwg. No. WGC/CW/02	
Key:- Car Park - Campus West Location - The Campus, Welwyn Garden City - Boundary of parking place		- Structural features - Limits of all marked parking bays - Paid disabled parking	
		Scale - 1:500 on A3 Drawn - 30/04/2019 By - MD Parking Services	
		 WELWYN HATFIELD	
© Crown Copyright All rights reserved Welwyn Hatfield Borough Council License No. LA 100019547 2019			