


WEST SUSSEX COUNTY COUNCIL
((ADUR DISTRICT)(PARKING PLACES & TRAFFIC REGULATION)
(CONSOLIDATION) ORDER 2009)
(SHOREHAM-BY-SEA: BUCKINGHAM CLOSE, FAIRLAWNS & UPPER SHOREHAM
ROAD AMENDMENT)
ORDER 2022

SHOREHAM: LOCATION OF WAITING RESTRICTIONS

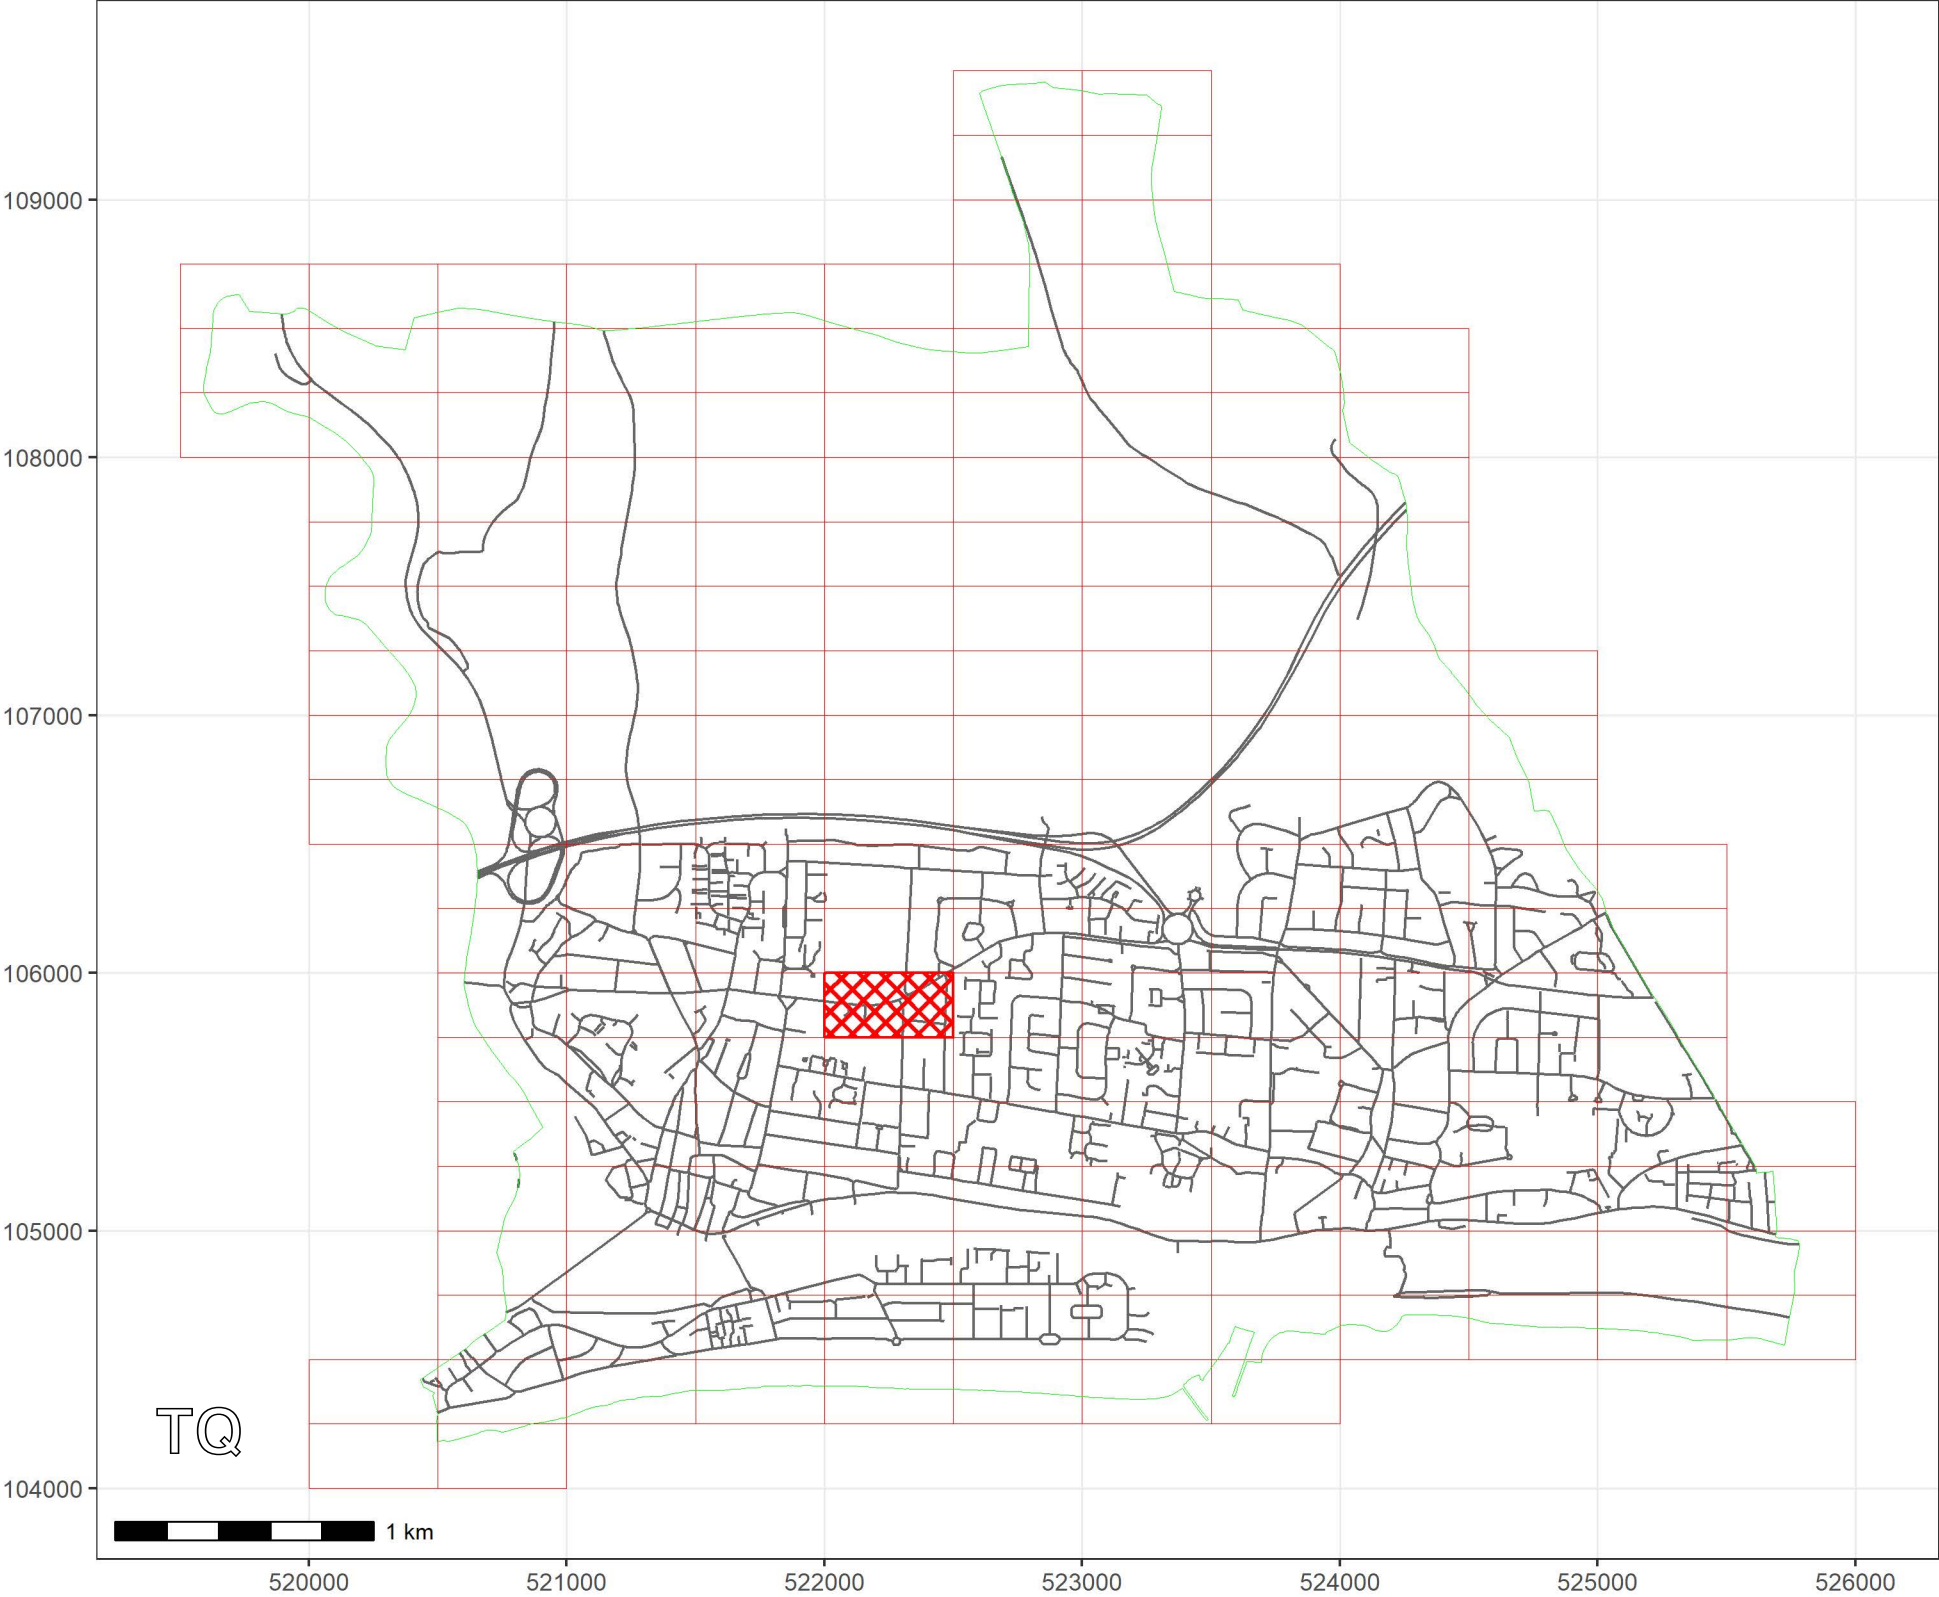

- KEY:**
- OS.TILE GRID
 - PARKING TILE GRID
 - LOCATION OF WAITING RESTRICTIONS
 - PARISH BOUNDARY
 - ROAD NETWORK



West Sussex County Council
Highways & Transport
The Grange
Tower Street
Chichester
West Sussex
PO19 1RH

WEST SUSSEX COUNTY COUNCIL
((ADUR DISTRICT)(PARKING PLACES & TRAFFIC
REGULATION)(CONSOLIDATION) ORDER 2009)
(SHOREHAM-BY-SEA: BUCKINGHAM CLOSE, FAIRLAWNS &
UPPER SHOREHAM ROAD AMENDMENT) ORDER 2022

LOCATION OF WAITING RESTRICTIONS



Key for Waiting Restrictions

All areas over which the provision of the orders apply are defined by the shaded areas as shown on the following plans plus a contiguous area not indicated on the plans of verge and/or footway between the carriageway edge and the highway boundary. The plans in this schedule are based upon grid references of the Ordnance Survey National Grid defined by the OSGB 36 triangulation.

Prohibition of Waiting


101



check

No waiting at any time

107

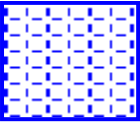


pat020

No waiting 8.00am-6.00pm Mon-Sat

Clearways

1106



rice1

School Keep Clear No stopping 8.00am-6.00pm Mon-Fri

WEST SUSSEX COUNTY COUNCIL
((ADUR DISTRICT) (PARKING PLACES & TRAFFIC REGULATION)
(CONSOLIDATION) ORDER 2009)

(SHOREHAM-BY-SEA: BUCKINGHAM CLOSE, FAIRLAWNS & UPPER SHOREHAM
ROAD AMENDMENT) ORDER 2022

West Sussex County Council in exercise of their powers under Sections 1 (a) 2 (1) and (2), 4 (2), 45. 46. 49 and 53 and Part IV of Schedule 9 of the Road Traffic Regulation Act 1984 ("the Act") as amended and of all other enabling powers and after consultation with the Chief Officer of Police in accordance with Part III of Schedule 9 to the Act hereby make the following Order:-

1. The Order shall come into operation on the Twelfth day of December 2022 and may be cited as "West Sussex County Council) ((Adur District) (Parking Places & Traffic Regulation) (Consolidation) Order 2009) (Shoreham-By-Sea: Buckingham Close, Fairlawns & Upper Shoreham Road Amendment) Order 2022".
2. The "West Sussex County Council ((Adur District) (Parking Places & Traffic Regulation) (Consolidation) Order 2009" is hereby amended by the replacement of the plan specified in the First Schedule to this Order, with the plan specified in the Second Schedule, attached hereto.

FIRST SCHEDULE
Plan to be Replaced


TQ2205NWN (Issue Number 3)

SECOND SCHEDULE
Replacement Plans

TQ2205NWN (Issue Number 4)

For and on behalf of WEST SUSSEX COUNTY COUNCIL


Authorised Signatory:

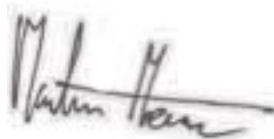

NAME: Martin Moore

DATE MADE: Eighth day of December 2022

ADR2201-MM

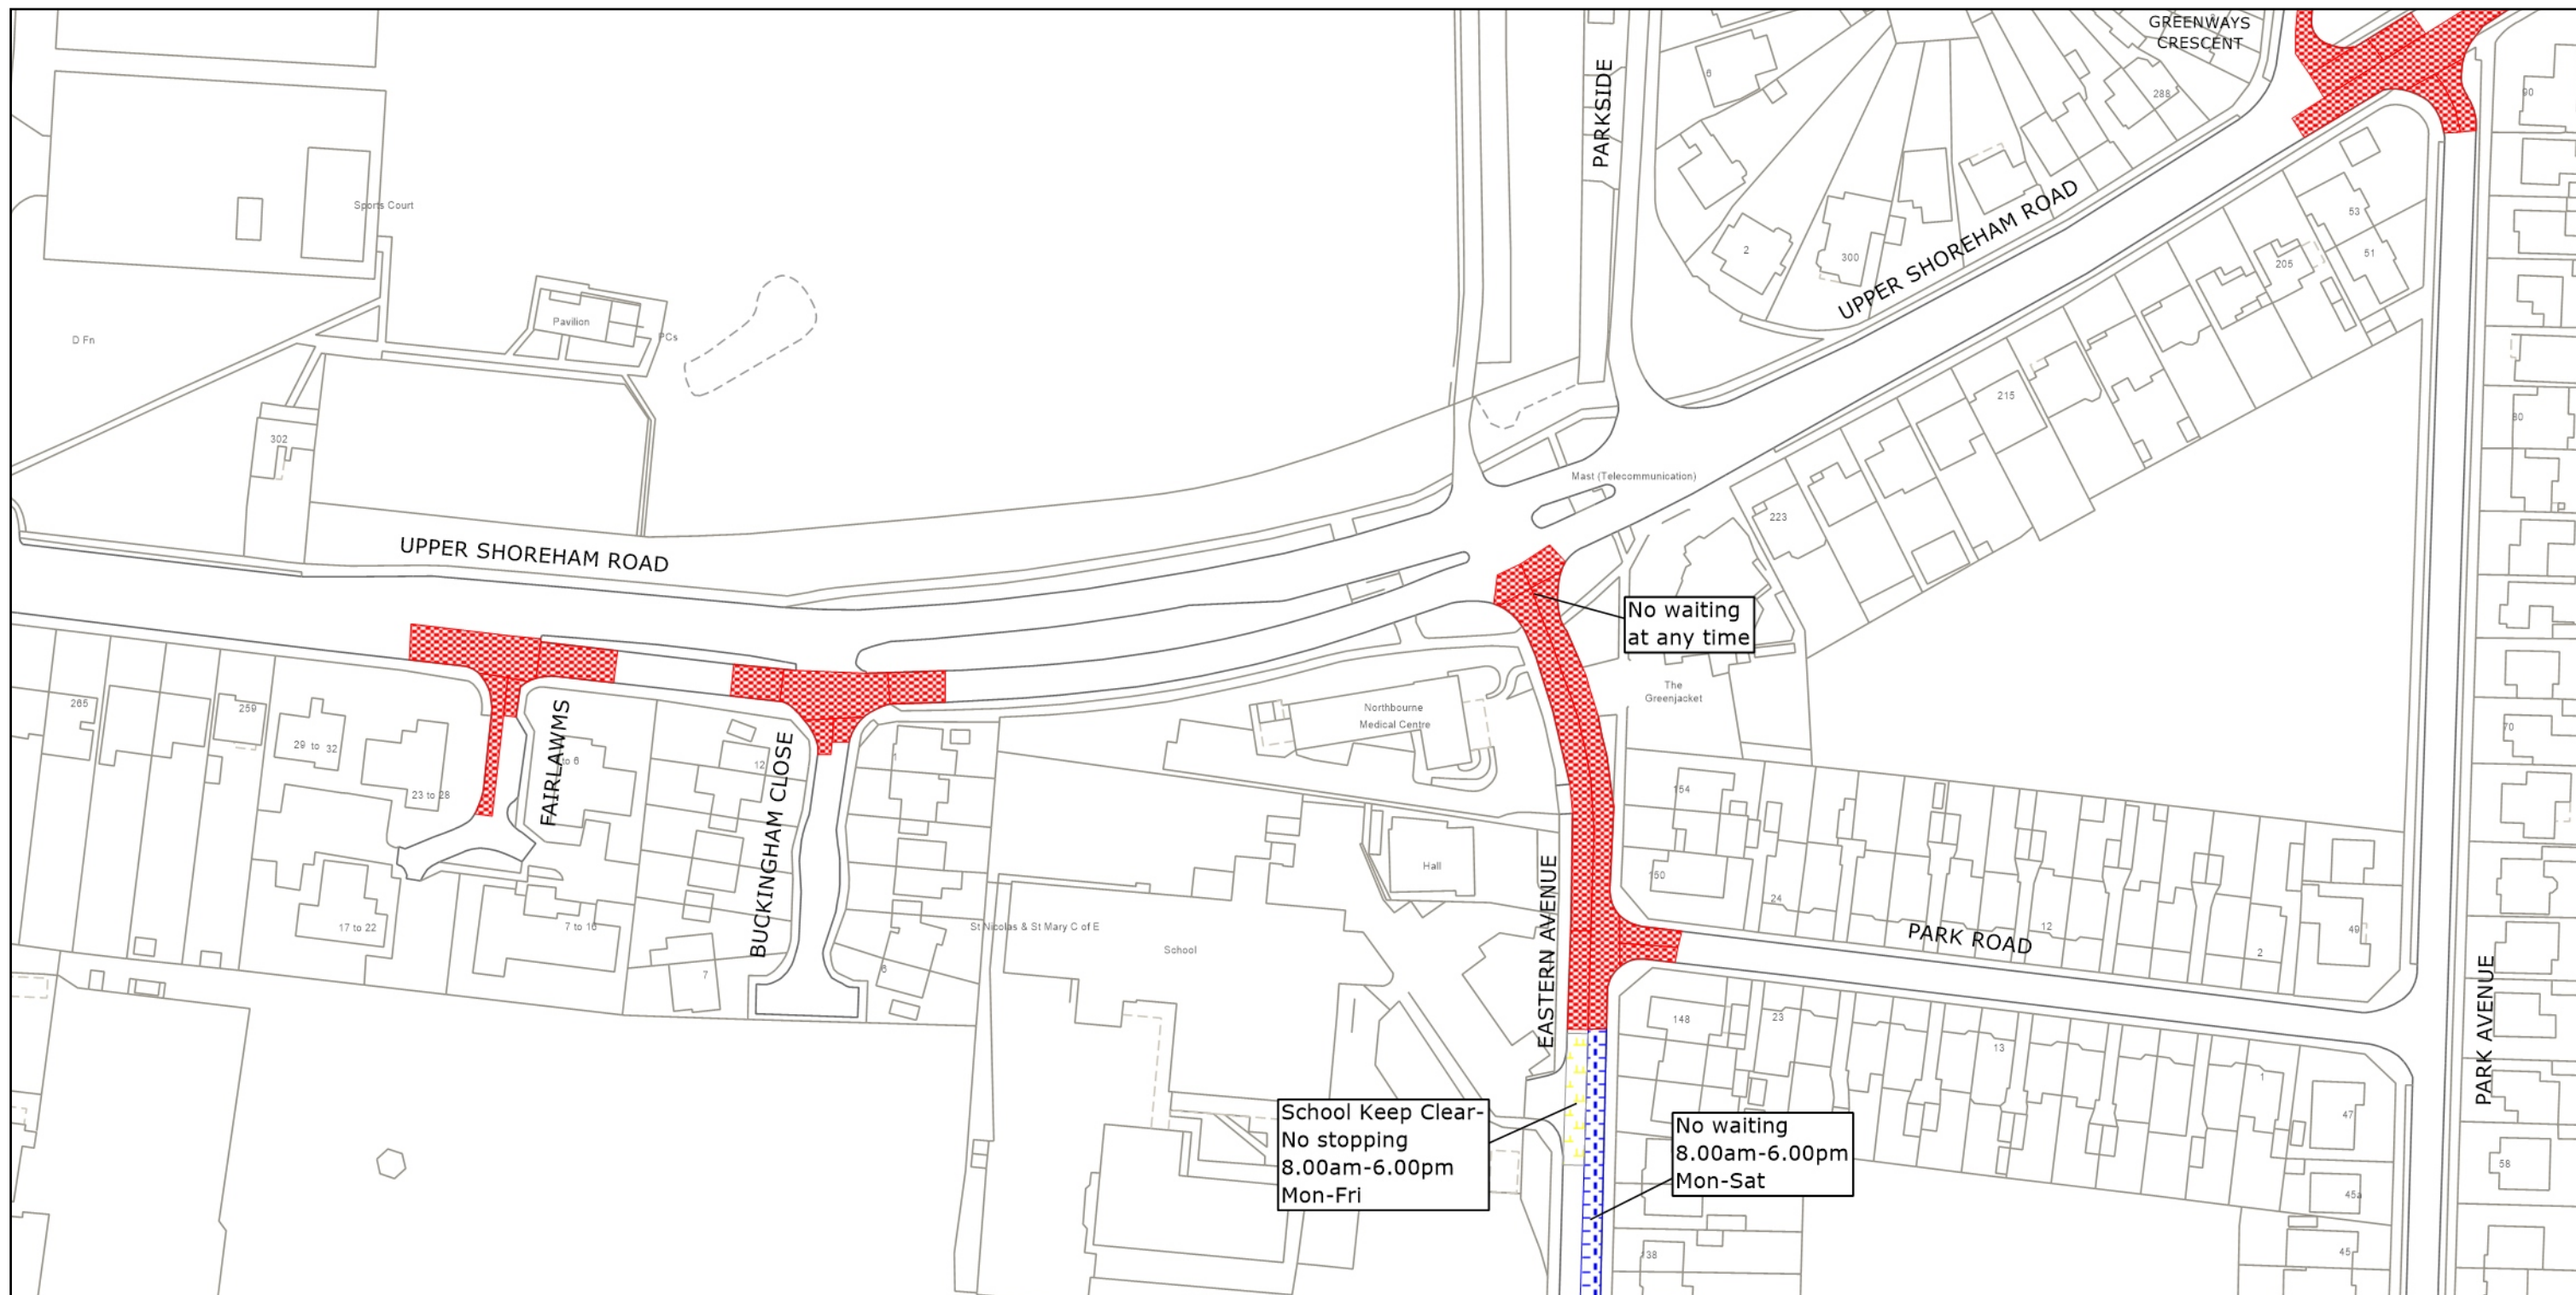

West Sussex County Council
Highways & Transport
The Grange
Tower Street
Chichester
West Sussex
PO19 1RH

ADUR DISTRICT: SHOREHAM/SOUTHWICK
WAITING RESTRICTIONS

Reproduced from or based upon 2023 Ordnance Survey mapping with permission of the Controller of HMSO (c) Crown Copyright reserved.
Unauthorised reproduction infringes Crown copyright and may lead to prosecution or civil proceedings West Sussex County Council Licence No. 100018485

TILE REF NO:
TQ2205NWN

SHEET ISSUE NO 4
SHEET ACTIVE FROM - 12.12.2022



SCALE:
1:1250
at A3 size