

WEST SUSSEX COUNTY COUNCIL
((ADUR DISTRICT)(PARKING PLACES & TRAFFIC REGULATION)
(CONSOLIDATION) ORDER 2009)
(SHOREHAM-BY-SEA: UPPER SHOREHAM ROAD AND MIDDLE ROAD AMENDMENT)
ORDER 2025

SHOREHAM/SOUTHWICK: LOCATION OF WAITING RESTRICTIONS



KEY:

OS.TILE GRID

PARKING TILE GRID

West Sussex County Council
Highways & Transport
The Grange
Tower Street
Chichester
West Sussex
PO19 1RH

WEST SUSSEX COUNTY COUNCIL
((ADUR DISTRICT)(PARKING PLACES & TRAFFIC REGULATION)
(CONSOLIDATION) ORDER 2009)
(SHOREHAM-BY-SEA: UPPER SHOREHAM ROAD AND MIDDLE
ROAD AMENDMENT) ORDER 2025

LOCATION OF WAITING RESTRICTIONS



Key for Waiting Restrictions

All areas over which the provision of the orders apply are defined by the shaded areas as shown on the following plans plus a contiguous area not indicated on the plans of verge and/or footway between the carriageway edge and the highway boundary. The plans in this schedule are based upon grid references of the Ordnance Survey National Grid defined by the OSGB 36 triangulation.

Prohibition of Waiting


101



check

No waiting at any time

107

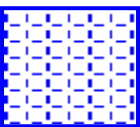

pat020

No waiting 8.00am-6.00pm Mon-Sat

Clearways

1105



usgs723

School Keep Clear No stopping 8.00am-6.00pm any day

1110



usgs677

School Keep Clear No stopping 8.00am-5.00pm Mon-Fri

WEST SUSSEX COUNTY COUNCIL
((ADUR DISTRICT) (PARKING PLACES & TRAFFIC REGULATION)
(CONSOLIDATION) ORDER 2009)

(SHOREHAM-BY-SEA: UPPER SHOREHAM ROAD AND MIDDLE ROAD
AMENDMENT) ORDER 2025

West Sussex County Council in exercise of their powers under Sections 1 (a) 2 (1) and (2), 4 (2), 45. 46. 49 and 53 and Part IV of Schedule 9 of the Road Traffic Regulation Act 1984 ("the Act") as amended and of all other enabling powers and after consultation with the Chief Officer of Police in accordance with Part III of Schedule 9 to the Act hereby make the following Order:-

1. The Order shall come into operation on the Ninth day of June 2025 and may be cited as "West Sussex County Council ((Adur District) (Parking Places & Traffic Regulation) (Consolidation) Order 2009) (Shoreham-By-Sea: Upper Shoreham Road and Middle Road Amendment) Order 2025".
2. The "West Sussex County Council ((Adur District) (Parking Places & Traffic Regulation) (Consolidation) Order 2009" is hereby amended by the replacement of the plans specified in the First Schedule to this Order, with the plans specified in the Second Schedule, attached hereto.

FIRST SCHEDULE
Plans to be Replaced

TQ2105NEN (Issue Number 3)
TQ2205SEN (Issue Number 1)
TQ2305SWN (Issue Number 3)

SECOND SCHEDULE
Replacement Plans

TQ2105NEN (Issue Number 4)
TQ2205SEN (Issue Number 2)
TQ2305SWN (Issue Number 4)

For and on behalf of WEST SUSSEX COUNTY COUNCIL


Authorised Signatory:



NAME: Martin Moore

DATE MADE: Fifth day of June 2025

ADR8022-MM

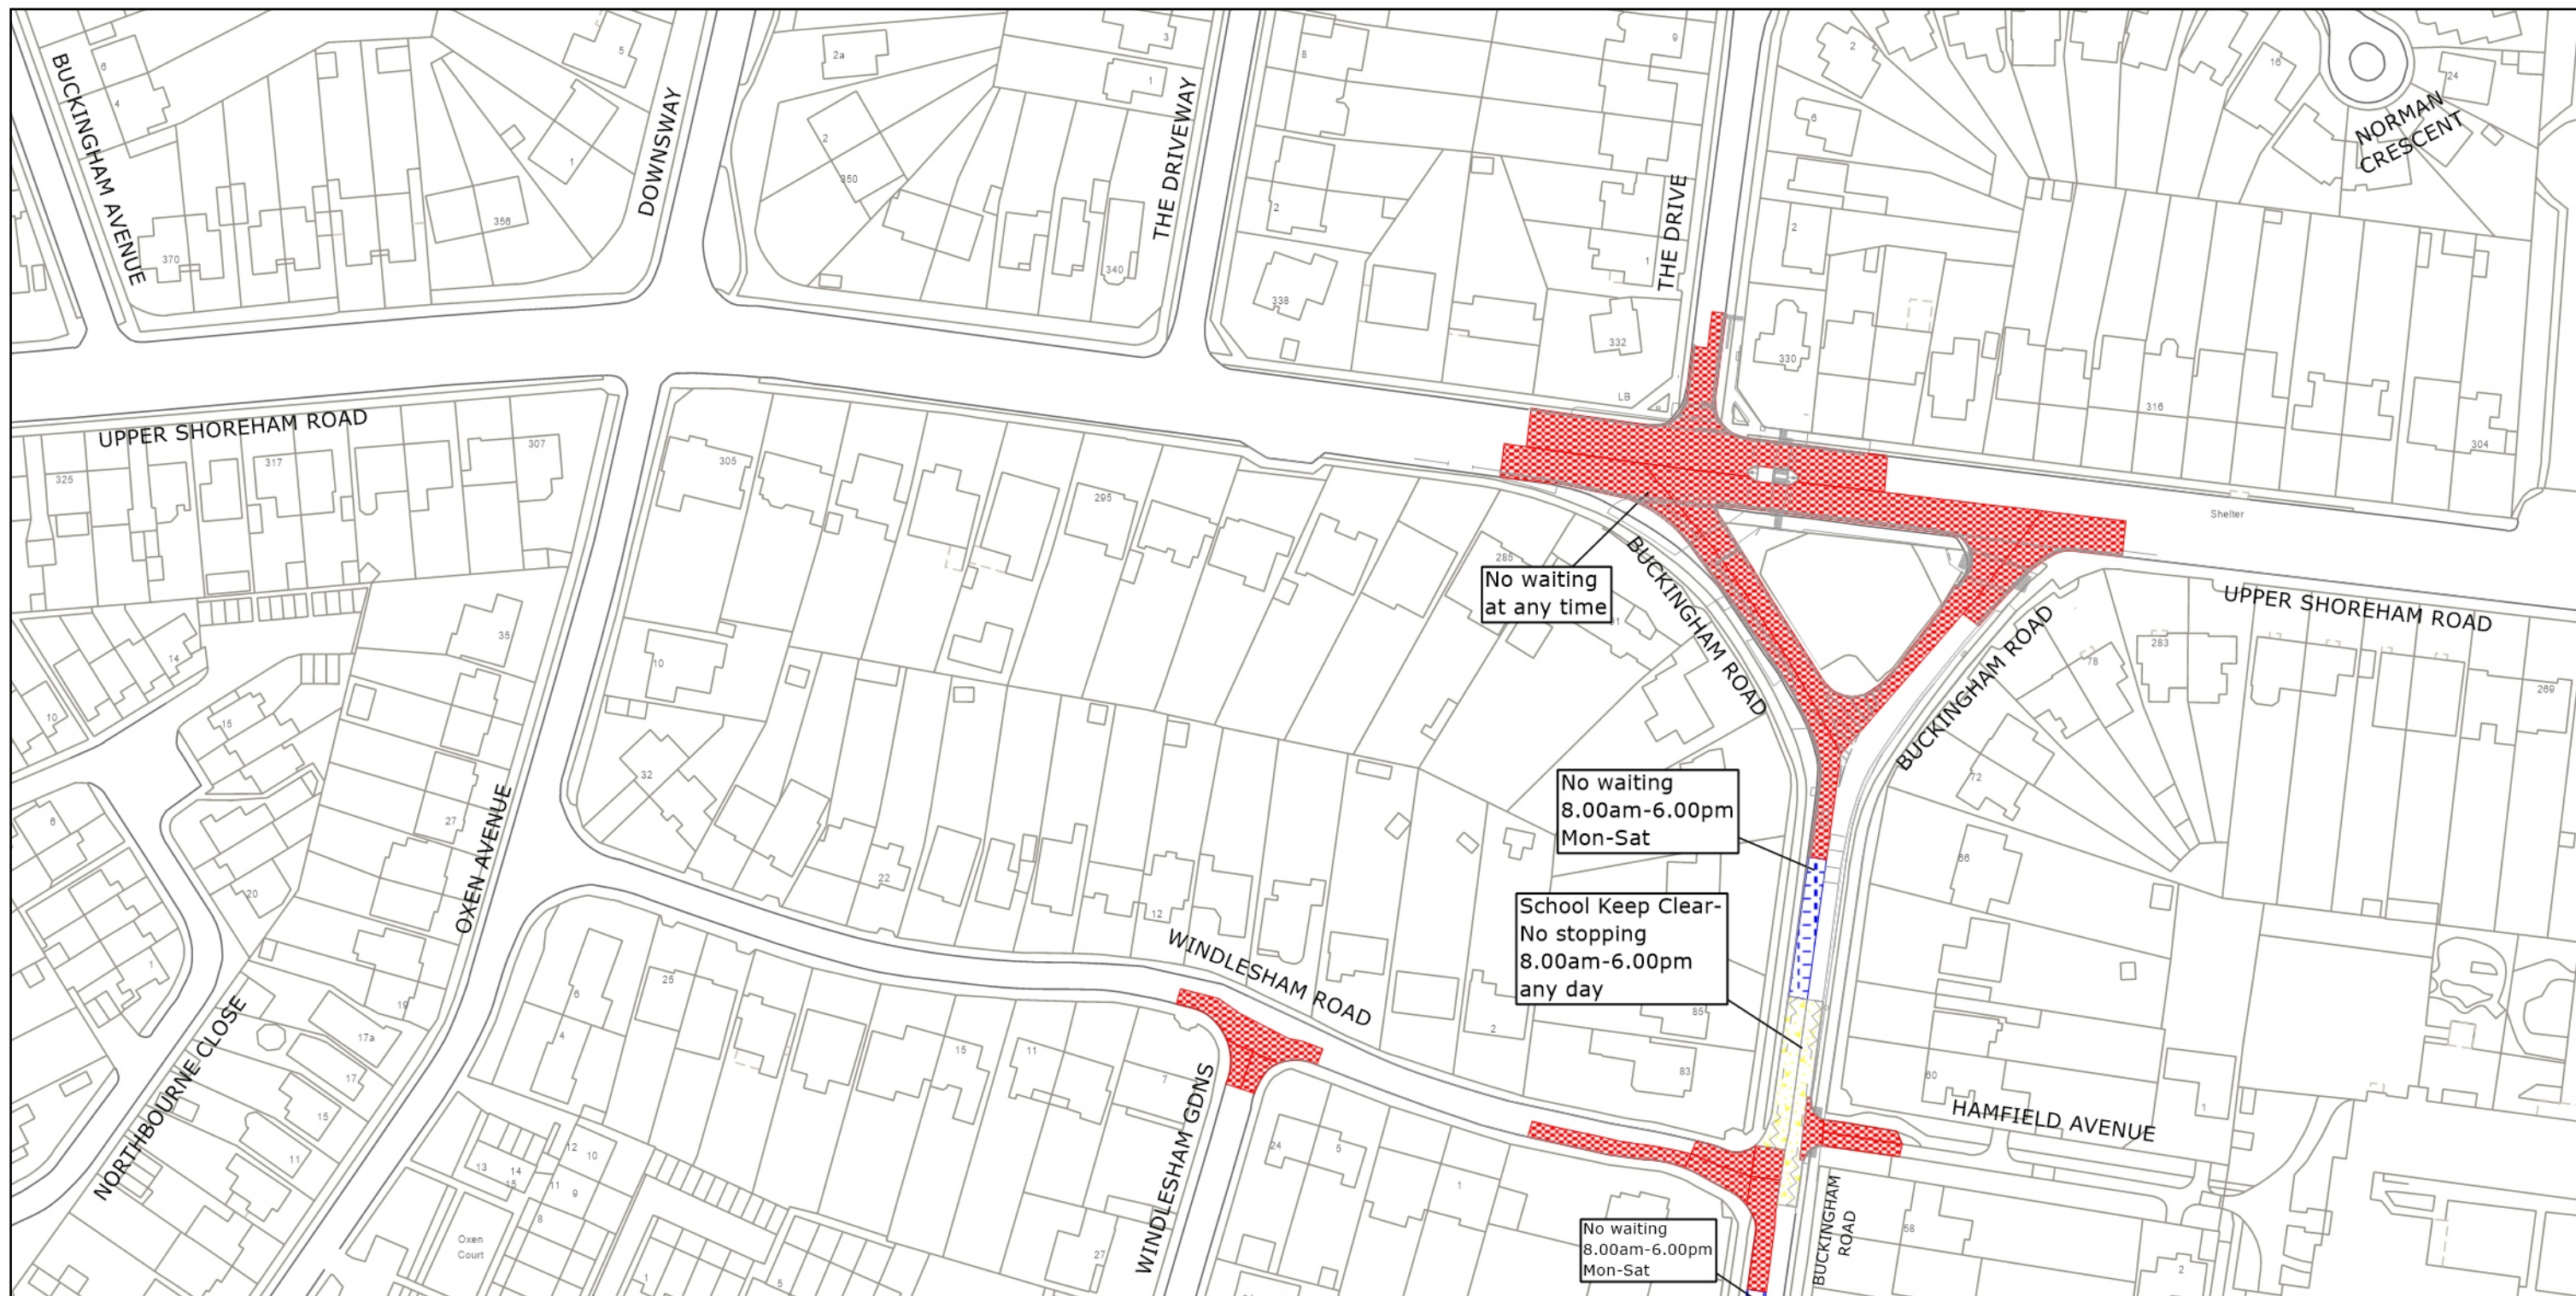

West Sussex County Council
Highways & Transport
The Grange
Tower Street
Chichester
West Sussex
PO19 1RH

ADUR DISTRICT: SHOREHAM/SOUTHWICK

WAITING RESTRICTIONS


© Crown copyright and database rights 2025 OS AC0000849983. You are permitted to use this data solely to enable you to respond to, or interact with, the organisation that provided you with the data. You are not permitted to copy, sub-license, distribute or sell any of this data to third parties in any form.


TILE REF NO:
TQ2105NEN

SHEET ISSUE NO 4
SHEET ACTIVE FROM - 09.06.2025




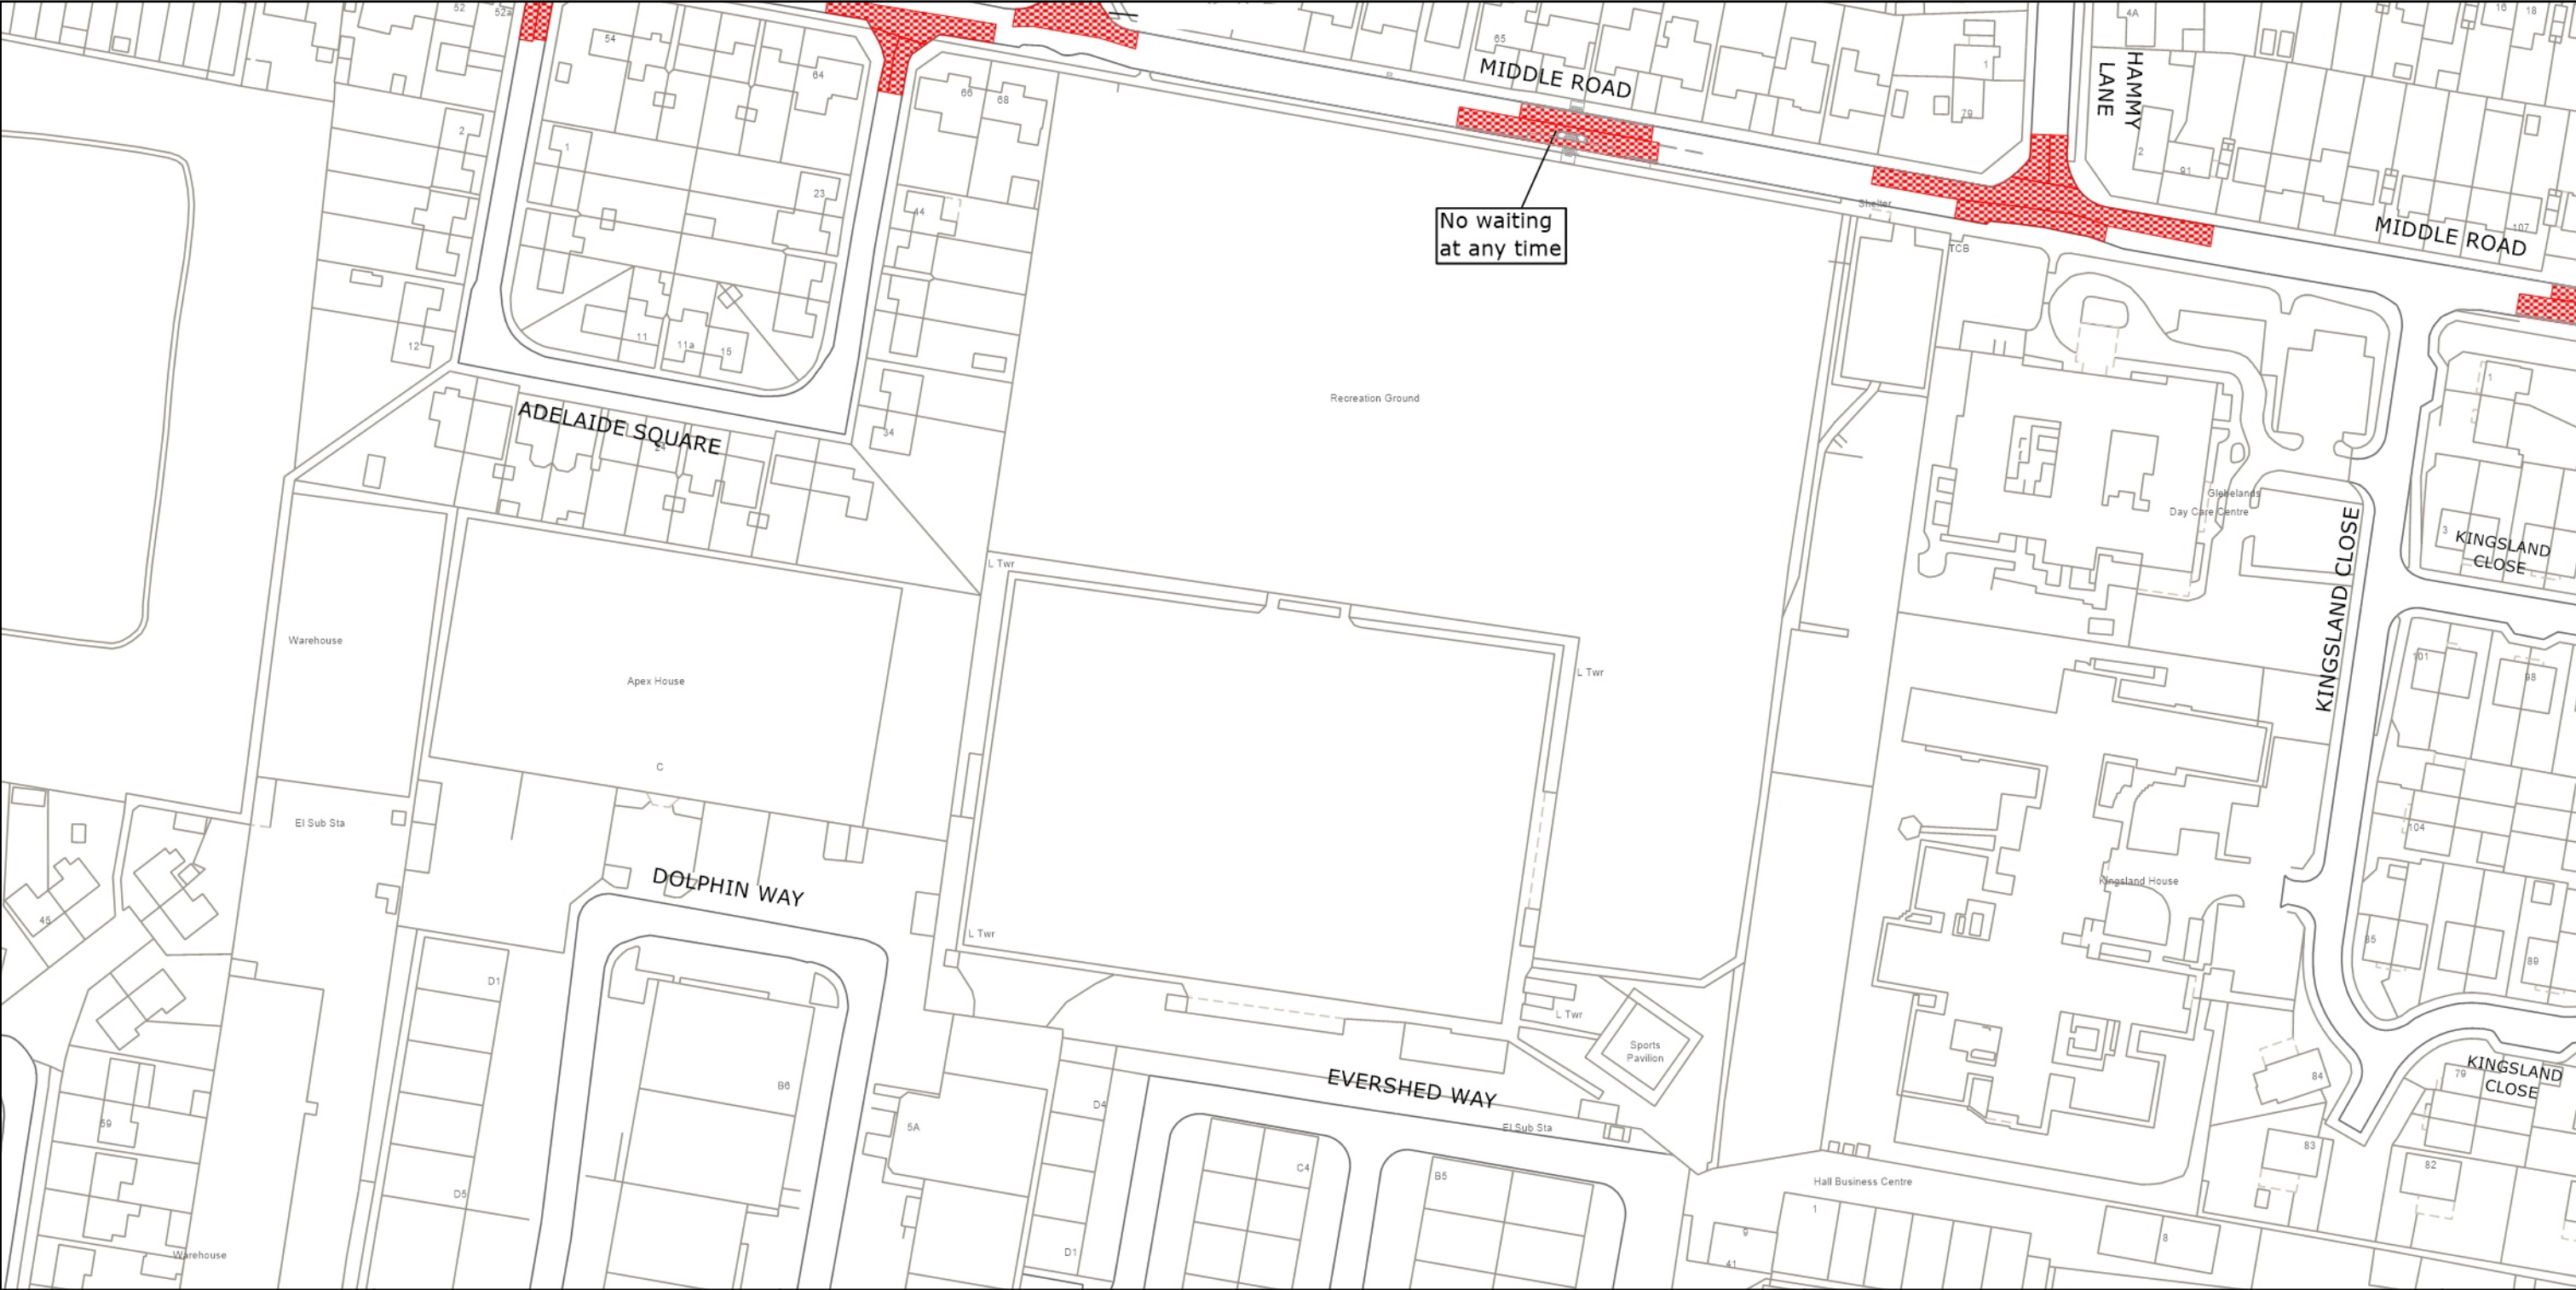

SCALE:
1:1250
at A3 size



	<p>West Sussex County Council Highways & Transport The Grange Tower Street Chichester West Sussex PO19 1RH</p>	<p>ADUR DISTRICT: SHOREHAM/SOUTHWICK</p> <p>WAITING RESTRICTIONS</p>	<p>TILE REF NO: TQ2205SEN</p> <p>SHEET ISSUE NO 2</p> <p>SHEET ACTIVE FROM - 09.06.2025</p>	<p>N</p> <p>SCALE: 1:1250 at A3 size</p>
--	--	--	---	--

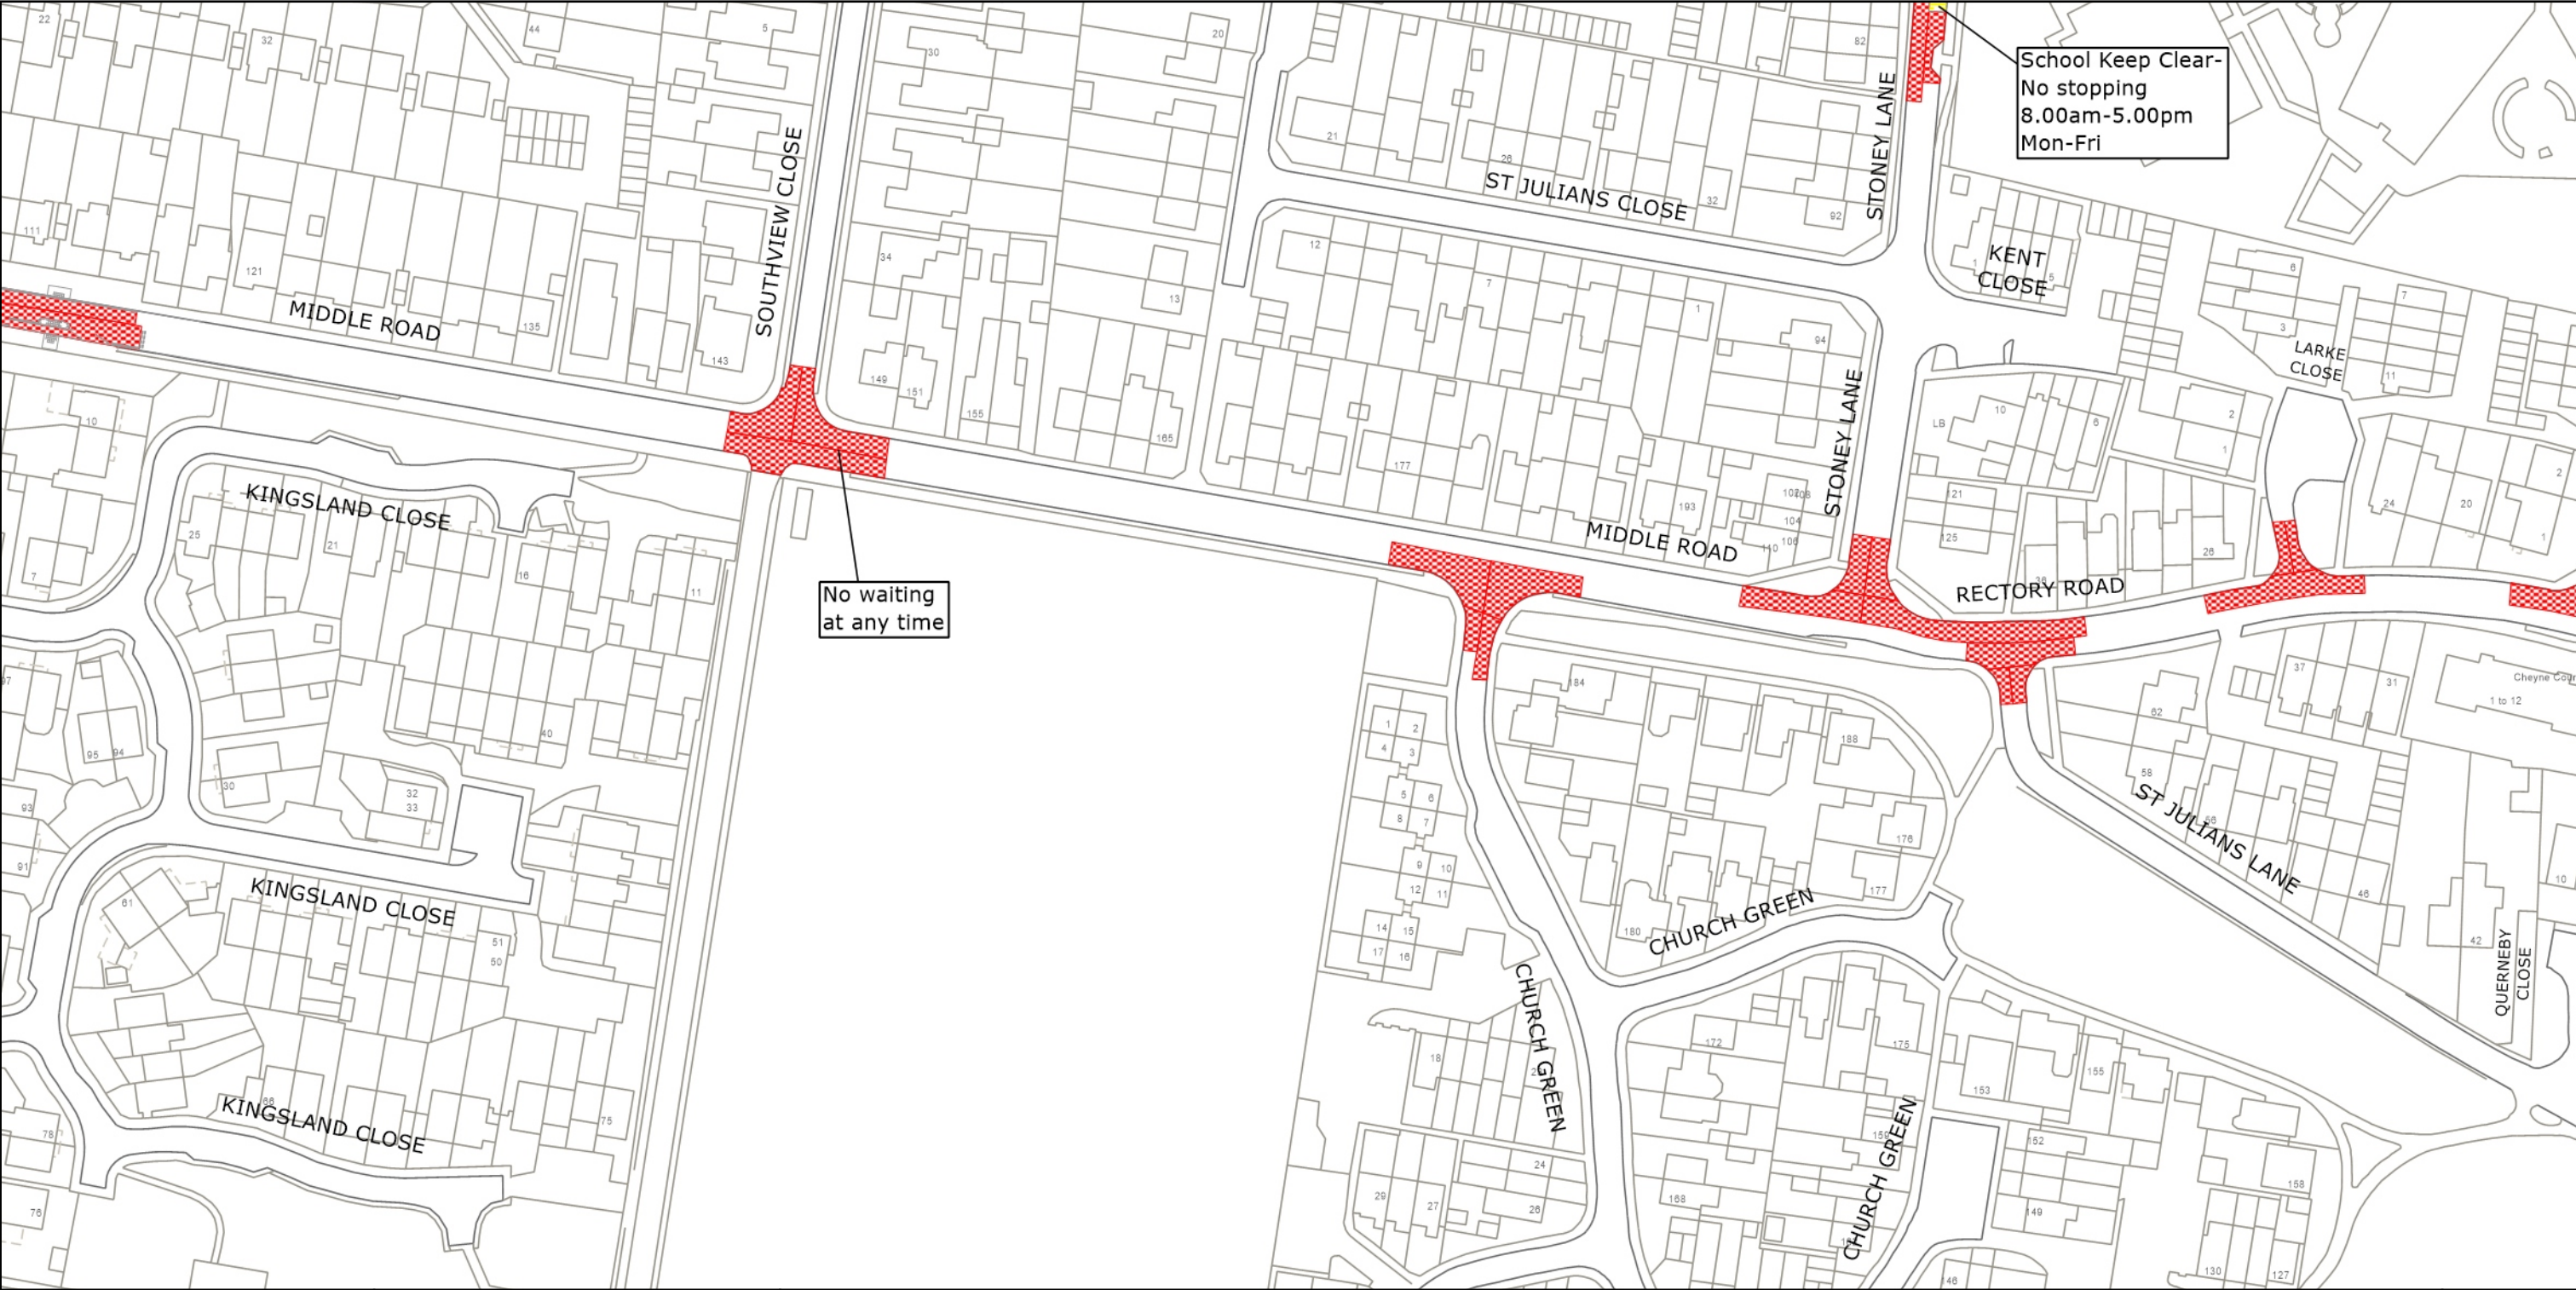© Crown copyright and database rights 2025 OS AC0000849983. You are permitted to use this data solely to enable you to respond to, or interact with, the organisation that provided you with the data. You are not permitted to copy, sub-license, distribute or sell any of this data to third parties in any form.



	<p>West Sussex County Council Highways & Transport The Grange Tower Street Chichester West Sussex PO19 1RH</p>	<p>ADUR DISTRICT: SHOREHAM/SOUTHWICK</p> <p>WAITING RESTRICTIONS</p>	<p>TILE REF NO: TQ2305SWN</p> <p>SHEET ISSUE NO 4</p> <p>SHEET ACTIVE FROM - 09.06.2025</p>	<p>N</p>  <p>SCALE: 1:1250 at A3 size</p>
--	--	--	---	--

© Crown copyright and database rights 2025 OS AC0000849983. You are permitted to use this data solely to enable you to respond to, or interact with, the organisation that provided you with the data. You are not permitted to copy, sub-license, distribute or sell any of this data to third parties in any form.