



ADUR DISTRICT  
COUNCIL

The Adur District (Off Street Parking Places)(Civil Enforcement and Consolidation Order) 2011.

**(Amendment No. 3) Order 2017**

The Council of the District of Adur (hereinafter called the "Council") in exercise of its powers under Section 35 of the Road Traffic Regulations Act 1984, as amended ("the Act") and of all other enabling powers, and after consultation with West Sussex County Council, the Chief Officer of Police and other relevant bodies in accordance with Part III of Schedule 9 of the Act hereby make the following Order;

Commencement and Citation

This Order shall come into operation on 10th July 2017 and may be cited as The Adur District (Off Street Parking Places) (Civil Enforcement and Consolidation Order) 2011 (Amendment No. 3) Order 2017. The Order amends The Adur District (Off Street Parking Places) (Civil Enforcement and Consolidation Order) 2011.

Effect of the Order

The Order shall have the effect as follows;

- A. Amend the Schedule of the 2011 Order as follows:
1. To introduce an area where goods vehicles may use to deliver or collect limited to 10 minutes
  2. To introduce permit bays reserved for permit holders only

Parking Place	Class of vehicles	Days and hours of operation	Charging days Charging hours	Scale of Charges Maximum period of stay
Southwick Square North	Goods Vehicles only	All days All hours	N/A	Goods vehicles only to carry out delivering and collecting limited to 10 minutes on the yellow lines
Southwick Square, South	All vehicles	All days All hours	N/A	Free Parking Permit issued only to specific Residents for parking in the permit bays only  Goods vehicles only to carry out delivering and collecting limited to 10 minutes on the yellow lines

B. A further definition was added to the Order as follows:

“delivering” and “collecting” in relation to any goods includes checking the goods for the purpose of their delivery or collection

“goods vehicle” means a motor vehicle which is constructed or adapted for use for the carriage of goods or burden of any description and is not drawing a trailer

The areas shown on the relevant Order plan as being areas for delivering and collecting may be used during the permitted hours by such classes of vehicles, in such positions and undertaking such activities as indicated by the signs in the area.

Where on the relevant Order plan an area is shown as available for vehicles of a specified class, in a specified position and or undertaking a specified activity the driver of a vehicle shall not permit it to wait in that parking place unless it is a vehicle of a specified class, is waiting in the specified position or where appropriate, is undertaking the specified activity.


The COMMON SEAL of THE DISTRICT  
COUNCIL OF ADUR was hereto affixed  
on the 16 day of JUNE 2017  
In the presence of

Authorised Signatory



Parking Restrictions, Southwick Square, Southwick

02 May 2017

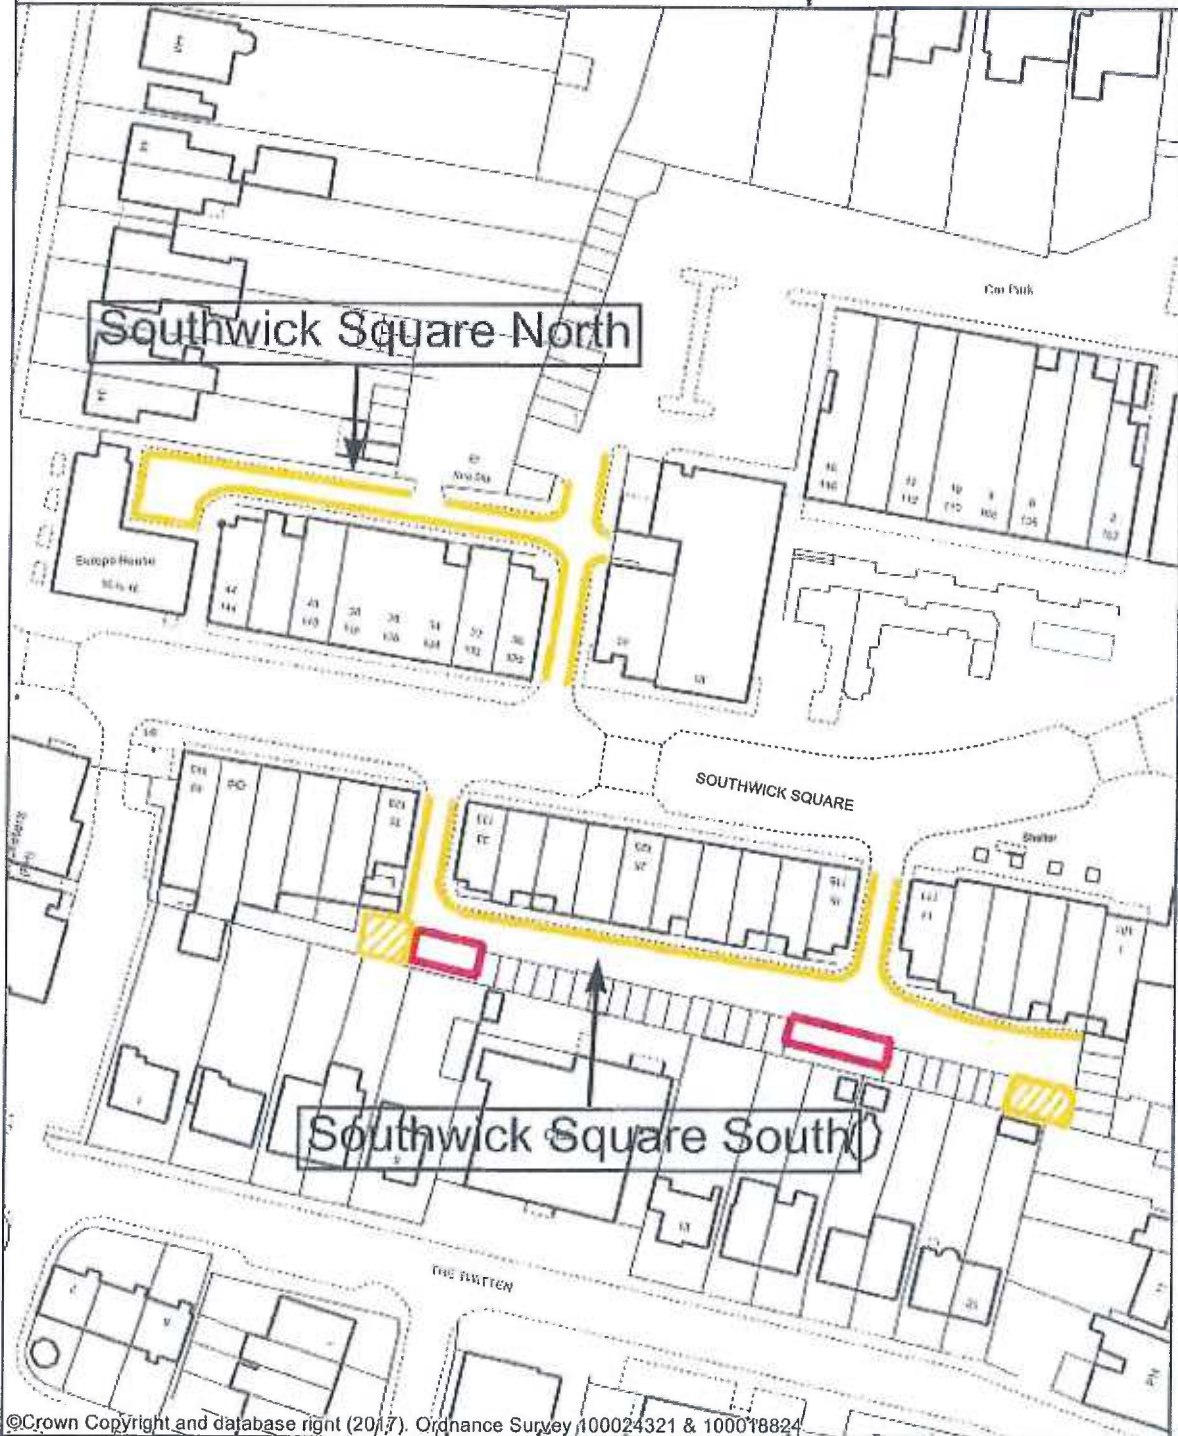

©Crown Copyright and database right (2017). Ordnance Survey 100024321 & 100018824



Yellow lines indicate delivery / collection 10 minutes for Goods Vehicles only  
Red areas denote permit parking only  
Scale 1:1000

A Rice

Copyright:

This map is reproduced from Ordnance Survey material with the permission of Ordnance Survey on behalf of the Controller of Her Majesty's Stationery Office Crown Copyright. Unauthorised reproduction infringes Crown copyright and may lead to prosecution or civil proceedings. Licence Number 100024321 & 100018824, 2017