


WEST SUSSEX COUNTY COUNCIL
((ARUN DISTRICT) (PARKING PLACES & TRAFFIC REGULATION)
(CONSOLIDATION) ORDER 2010)
(WESTERN ARUN: VARIOUS PARISHES)
(VARIOUS ROADS: SCHOOL KEEP CLEAR MARKINGS & PARKING REVIEW AMENDMENT)
ORDER 2017


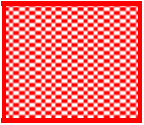
VARIOUS PARISHES: LOCATION OF WAITING RESTRICTIONS

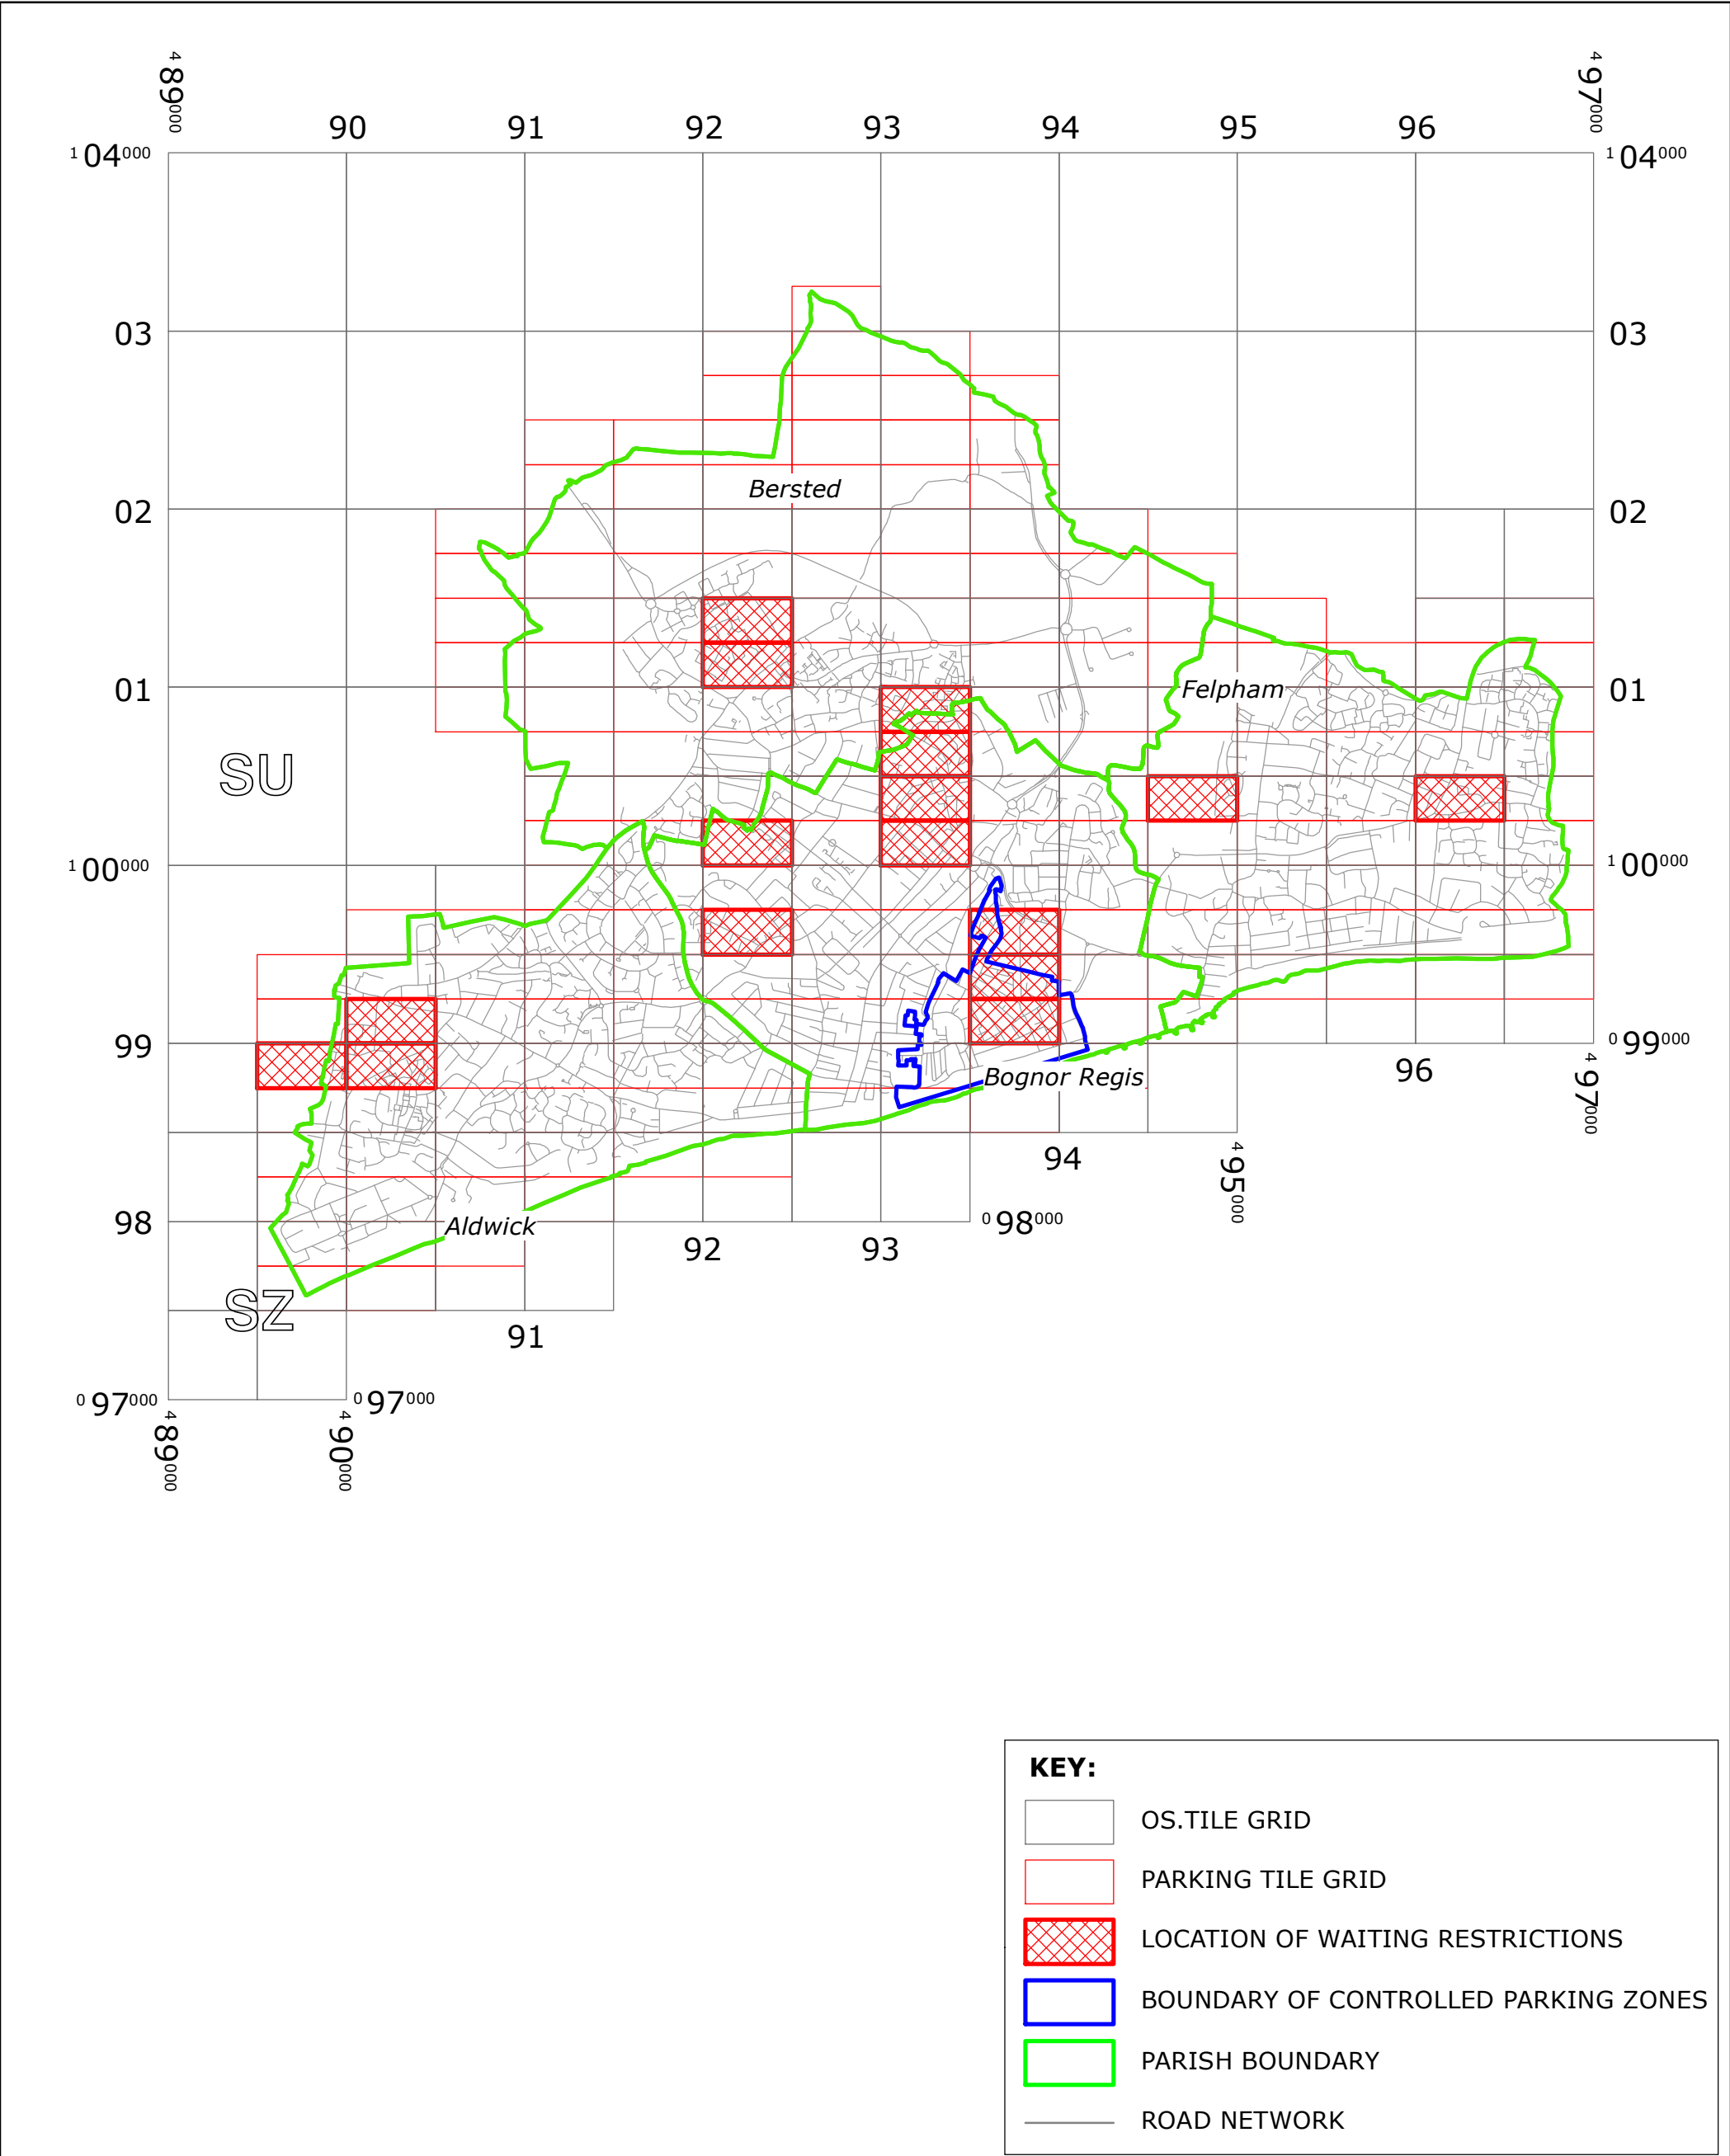


Key for Waiting Restrictions


All areas over which the provision of the orders apply are defined by the shaded areas as shown on the following plans plus a contiguous area not indicated on the plans of verge and/or footway between the carriageway edge and the highway boundary. The plans in this schedule are based upon grid references of the Ordnance Survey National Grid defined by the OSGB 36 triangulation.


Prohibition of waiting at any time

100		z_circle	No waiting, loading and unloading at any time
101		check	No waiting at any time


158		pat 046	No waiting 9.00am-5.00pm Mon–Sat except bank holidays
-----	---	---------	---


Prohibition of loading

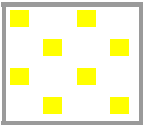223		shd62	No waiting, loading and unloading 9.00am-5.00pm Mon-Sat
-----	--	-------	---

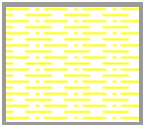
230		usgs619	No waiting at any time, No loading and unloading 9.00am-5.00pm any day
-----	--	---------	--


Charged on-street parking

319		usgs731	Voucher and Pay and Display up to 1hr 9.00am-5.00pm Mon–Sat except bank holidays Tariff 2
-----	---	---------	---

321		herring3	Pay and Display up to 2hrs 9.00am-5.00pm Mon-Sat except bank holidays
-----	---	----------	---


Residents Parking

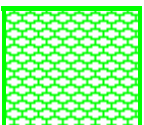512		usgs503	Residents’ and Visitors’ permit holders only 9.00am-5.00pm Mon-Sat except bank holidays
-----	---	---------	---

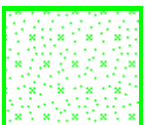523		usgs725	Permit holders only past this point 9.00am-5.00pm Mon-Sat except bank holidays
-----	---	---------	--

Shared Residents Parking & Free Limited Waiting

614

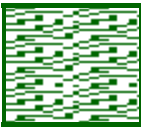


pat019

Residents’ and Visitors’ permit holders and Limited waiting for 2hrs No return within 2hrs for non-permit holders 9.00am-5.00pm Mon–Sat except bank holidays

Free Limited Waiting


708



pat038

Waiting limited to 1hr No return within 1hr 9.00am-6.00pm Mon–Sat

716

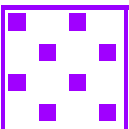


shd62

Waiting limited to 1hr No return within 1hr 8.00am-6.00pm Mon–Sat

Specified Vehicles


810

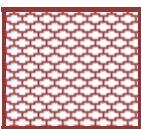

usgs503

Loading bay-Goods vehicles only at any time


814

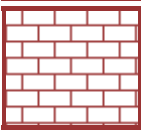

brick1

Loading bay-Any vehicle at any time


830



check

Disabled persons vehicles at any time


844

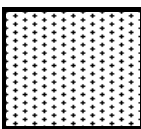

usgs721

No stopping at any time except taxis

864

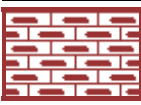

Chertsey
Limestone

Loading bay-Any vehicle Loading limited to 1hr No return within 1hr any day

Clearways

1110



usgs677

School Keep Clear No stopping 8.00am-5.00pm Mon-Fri



Boundary of Controlled Parking Zone

WEST SUSSEX COUNTY COUNCIL
((ARUN DISTRICT) (PARKING PLACES & TRAFFIC REGULATION)
(CONSOLIDATION) ORDER 2010)

(WESTERN ARUN: VARIOUS PARISHES) (VARIOUS ROADS: SCHOOL KEEP
CLEAR MARKINGS & PARKING REVIEW AMENDMENT) ORDER 2017

West Sussex County Council in exercise of their powers under Sections 1 (1) 2 (1) and (2), 4 (2), 45, 46, 49 and 53 and Part IV of Schedule 9 of the Road Traffic Regulation Act 1984 ("the Act") as amended and of all other enabling powers and after consultation with the Chief Officer of Police in accordance with Part III of Schedule 9 to the Act hereby make the following Order:-

1. This Order shall come into operation on the Tenth day of April 2017 and may be cited as "West Sussex County Council ((Arun District) (Parking Places & Traffic Regulation) (Consolidation) Order 2010) (Western Arun: Various Parishes) (Various Roads: School Keep Clear Markings & Parking Review Amendment) Order 2017".
2. The "West Sussex County Council (Arun District) (Parking Places & Traffic Regulation) (Consolidation) Order 2010" is hereby amended by the replacement of the plans specified in the First Schedule to this Order, with the plans specified in the Second Schedule, attached hereto.
3. The "West Sussex County Council (Arun District) (Parking Places & Traffic Regulation) (Consolidation) Order 2010" is hereby amended by the insertion of the plans specified in the Third Schedule to this Order, attached hereto.

FIRST SCHEDULE
Plans to be Replaced

SU9200SWS (Issue Number 2)
 SU9300NWN (Issue Number 1)
 SU9300SWN (Issue Number 2)
 SU9300SWS (Issue Number 2)
 SU9400SEN (Issue Number 1)
 SU9600SWN (Issue Number 3)
 SZ8998NEN (Issue Number 1)
 SZ9098NWN (Issue Number 1)
 SZ9099SWS (Issue Number 1)
 SZ9299NWS (Issue Number 1)
 SZ9399NES (Issue Number 3)
 SZ9399SEN (Issue Number 4)
 SZ9399SES (Issue Number 3)

SECOND SCHEDULE
Replacement Plans

SU9200SWS (Issue Number 3)
SU9300NWN (Issue Number 2)
SU9300SWN (Issue Number 3)
SU9300SWS (Issue Number 3)
SU9400SEN (Issue Number 2)
SU9600SWN (Issue Number 4)
SZ8998NEN (Issue Number 2)
SZ9098NWN (Issue Number 2)
SZ9099SWS (Issue Number 2)
SZ9299NWS (Issue Number 2)
SZ9399NES (Issue Number 4)
SZ9399SEN (Issue Number 5)
SZ9399SES (Issue Number 4)

THIRD SCHEDULE
Plans to be Inserted

SU9201SWN (Issue Number 1)
SU9201SWS (Issue Number 1)
SU9300NWS (Issue Number 1)


THE Common Seal of THE
WEST SUSSEX COUNTY COUNCIL
was hereto affixed the

day of ^{SIXTH} APRIL 2017


Authorised Signatory
JWA8011-MM



04/08 DELEGATED AUTHORITY

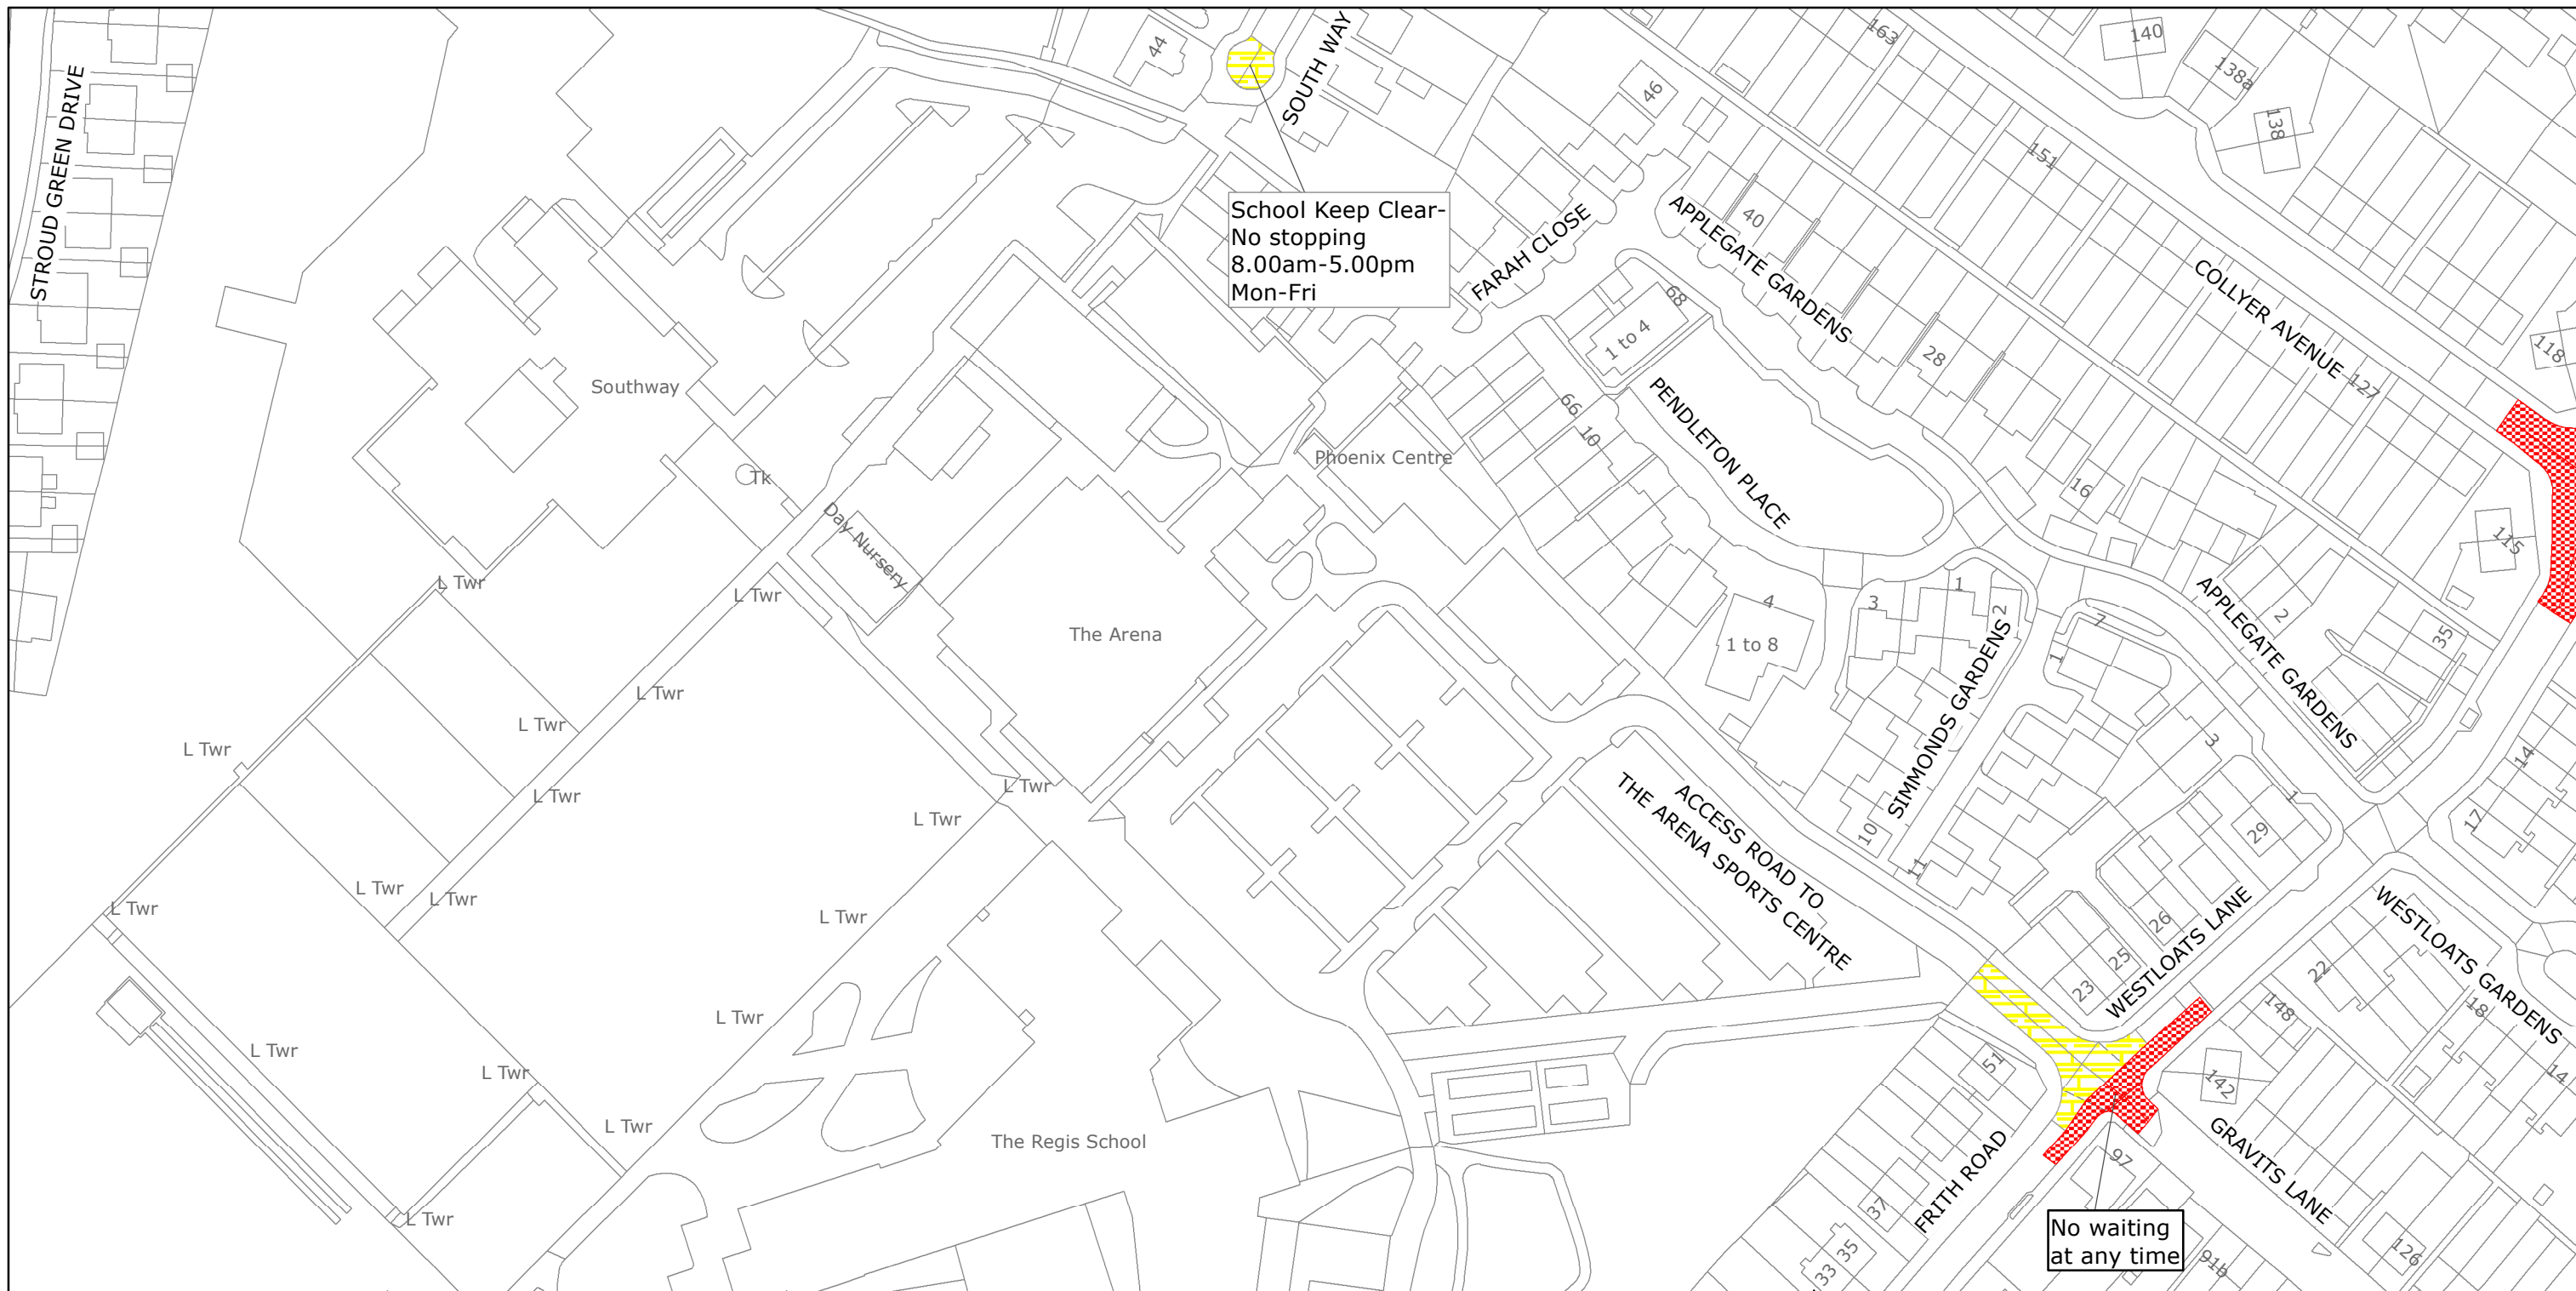

West Sussex County Council
Highways & Transport
The Grange
Tower Street
Chichester
West Sussex
PO19 1RH

ARUN DISTRICT: BERSTED AND BOGNOR REGIS

WAITING RESTRICTIONS


Reproduced from or based upon 2017 Ordnance Survey mapping with permission of the Controller of HMSO (c) Crown Copyright reserved.
Unauthorised reproduction infringes Crown copyright and may lead to prosecution or civil proceedings West Sussex County Council Licence No. 100018485

TILE REF NO: SU9200SWS

SHEET ISSUE NO 3
SHEET ACTIVE FROM - 10/04/2017



SCALE:
1:1250
at A3 size

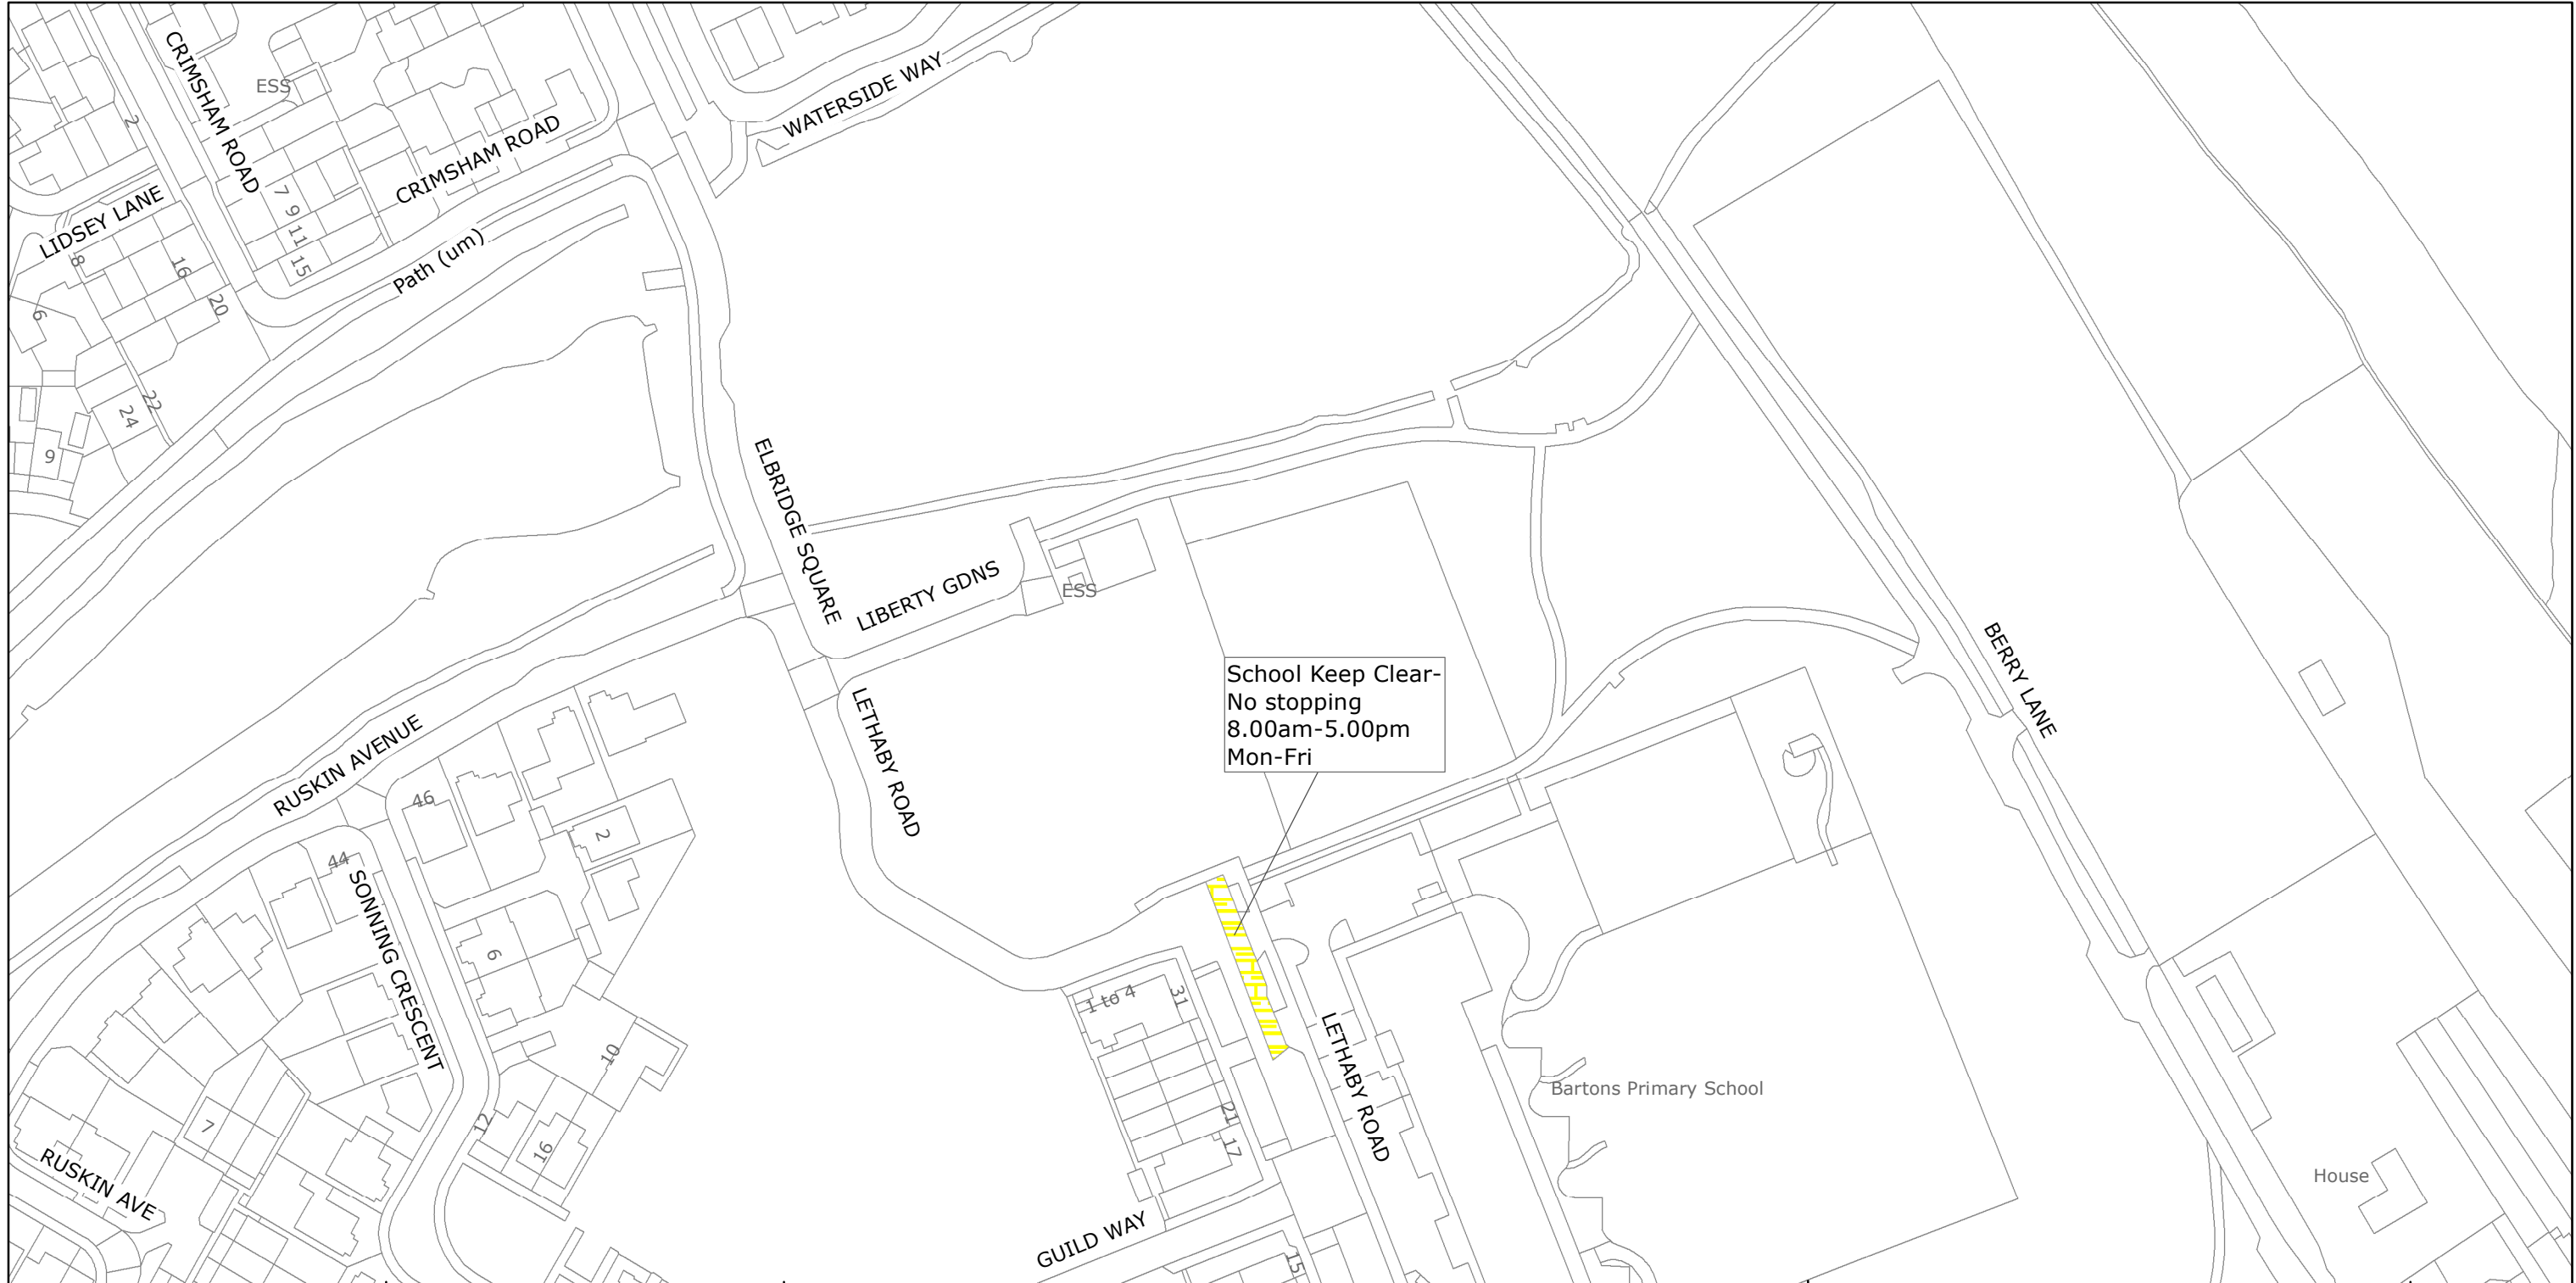

West Sussex County Council
Highways & Transport
The Grange
Tower Street
Chichester
West Sussex
PO19 1RH

Reproduced from or based upon 2017 Ordnance Survey mapping with permission of the Controller of HMSO (c) Crown Copyright reserved.
Unauthorised reproduction infringes Crown copyright and may lead to prosecution or civil proceedings West Sussex County Council Licence No. 100018485


ARUN DISTRICT: BERSTED
WAITING RESTRICTIONS

TILE REF NO:
SU9201SWN

SHEET ISSUE NO 1
SHEET ACTIVE FROM - 10/04/2017



SCALE:
1:1250
at A3 size

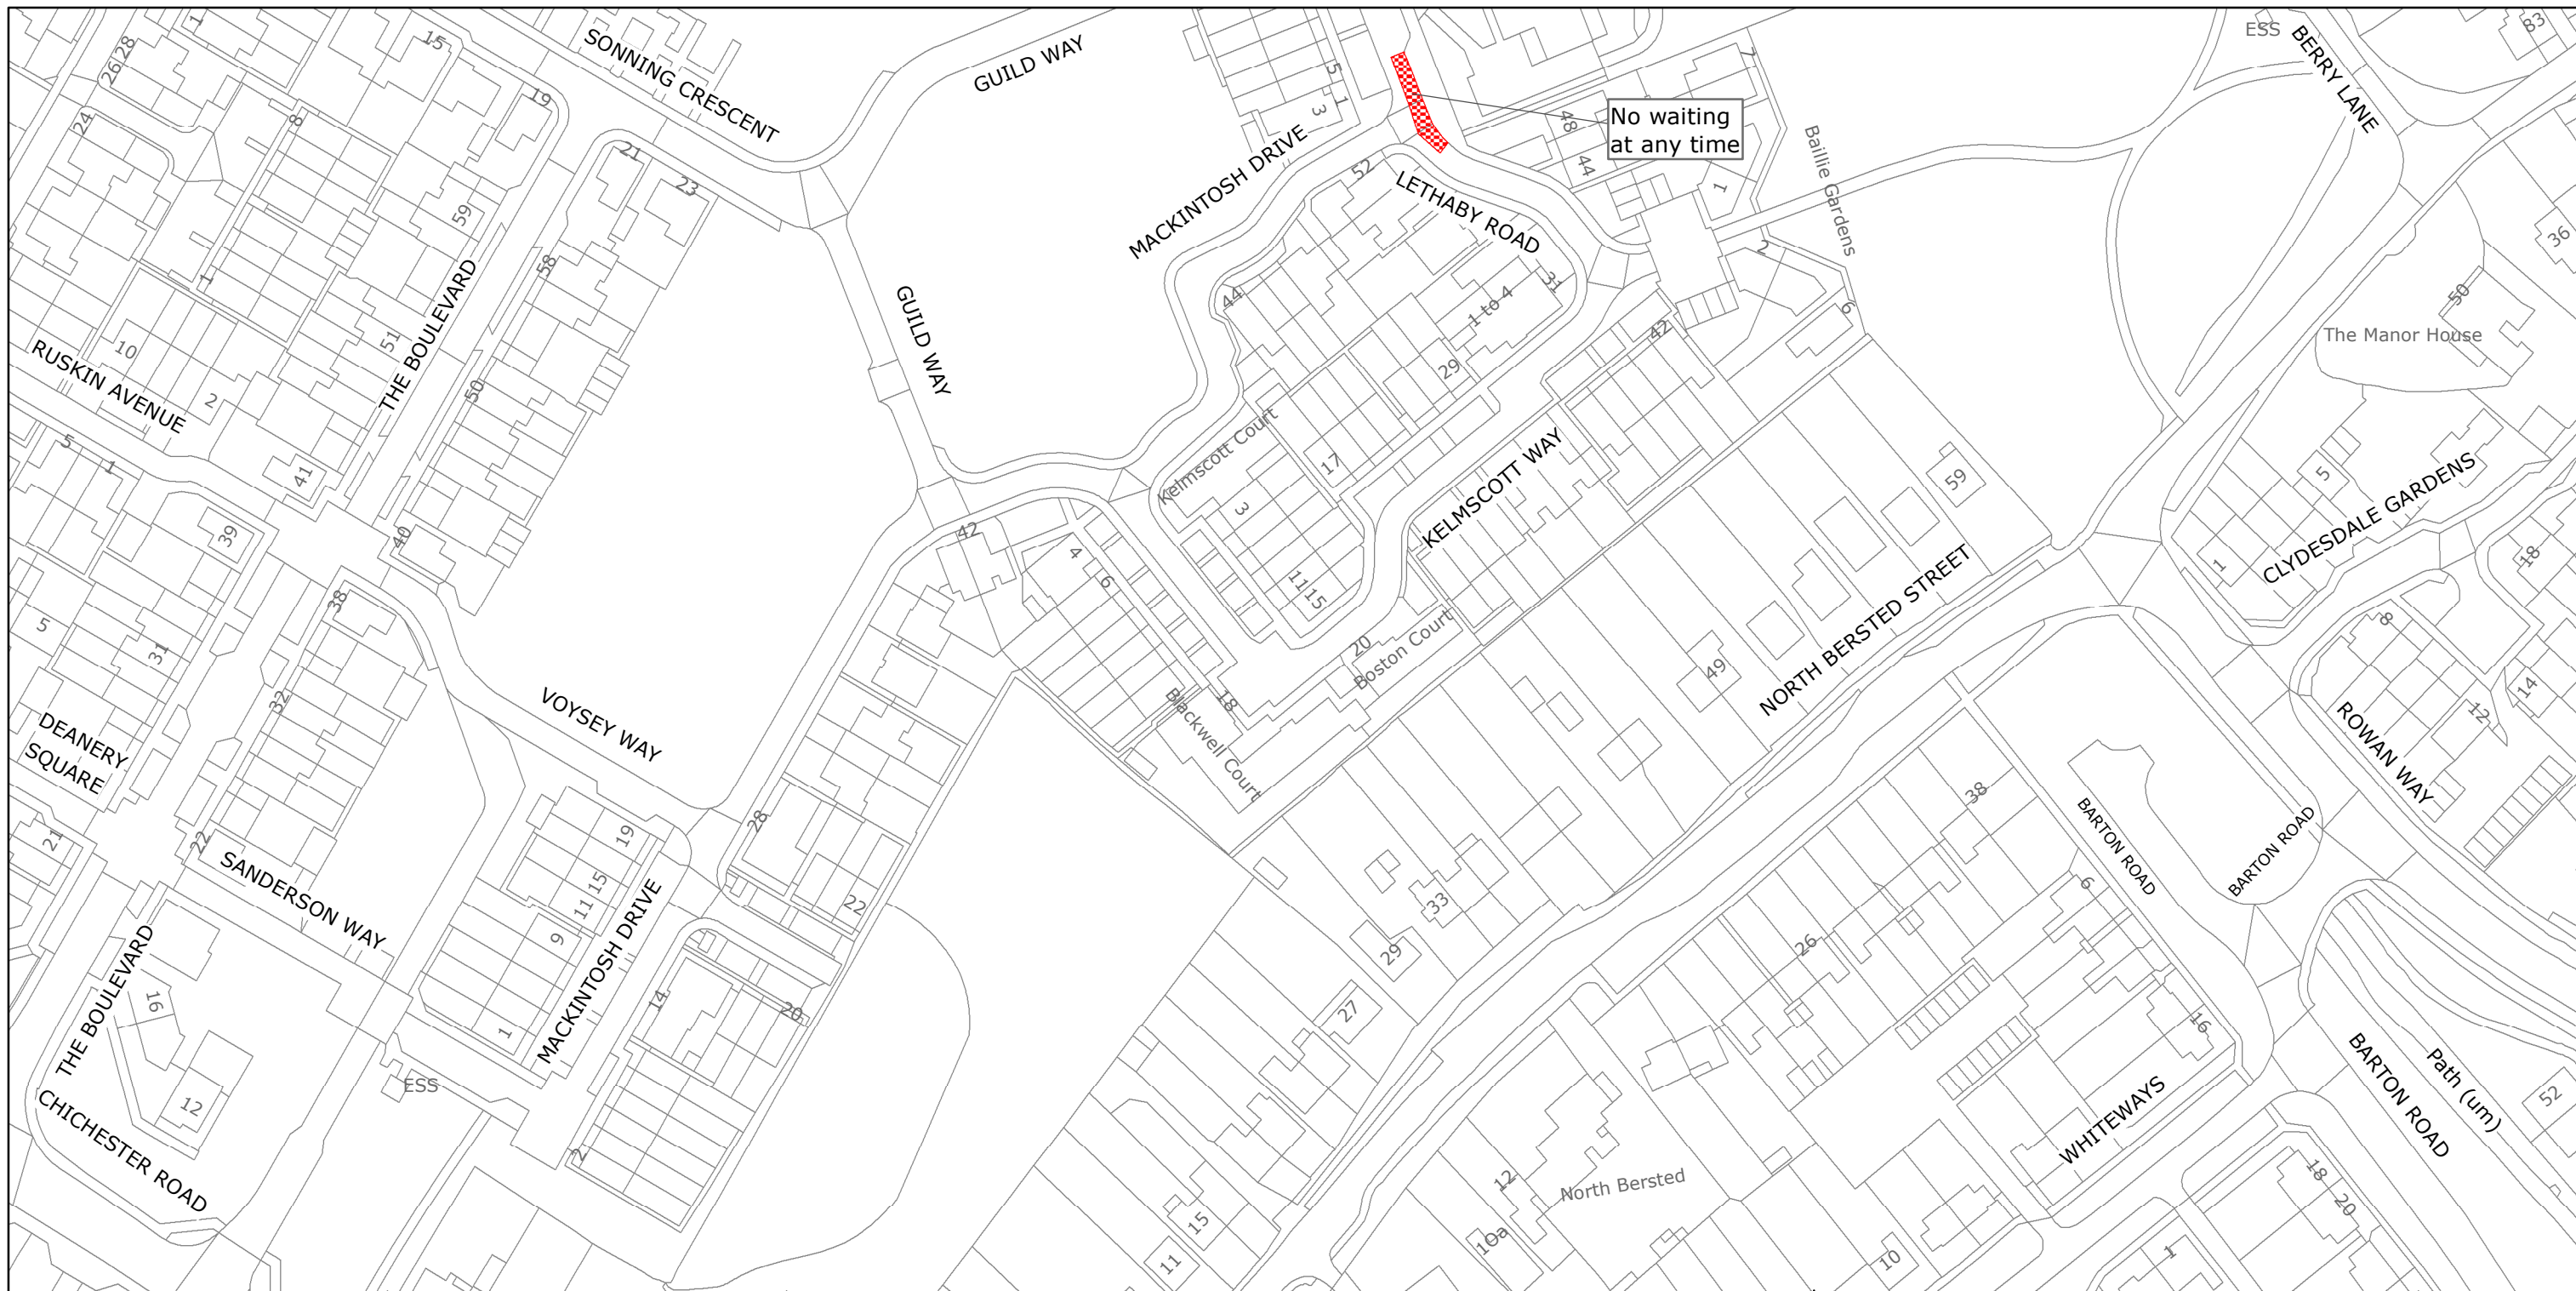

West Sussex County Council
Highways & Transport
The Grange
Tower Street
Chichester
West Sussex
PO19 1RH

ARUN DISTRICT: BERSTED
WAITING RESTRICTIONS


Reproduced from or based upon 2017 Ordnance Survey mapping with permission of the Controller of HMSO (c) Crown Copyright reserved.
Unauthorised reproduction infringes Crown copyright and may lead to prosecution or civil proceedings West Sussex County Council Licence No. 100018485

TILE REF NO:
SU9201SWS

SHEET ISSUE NO 1
SHEET ACTIVE FROM - 10/04/2017



SCALE:
1:1250
at A3 size

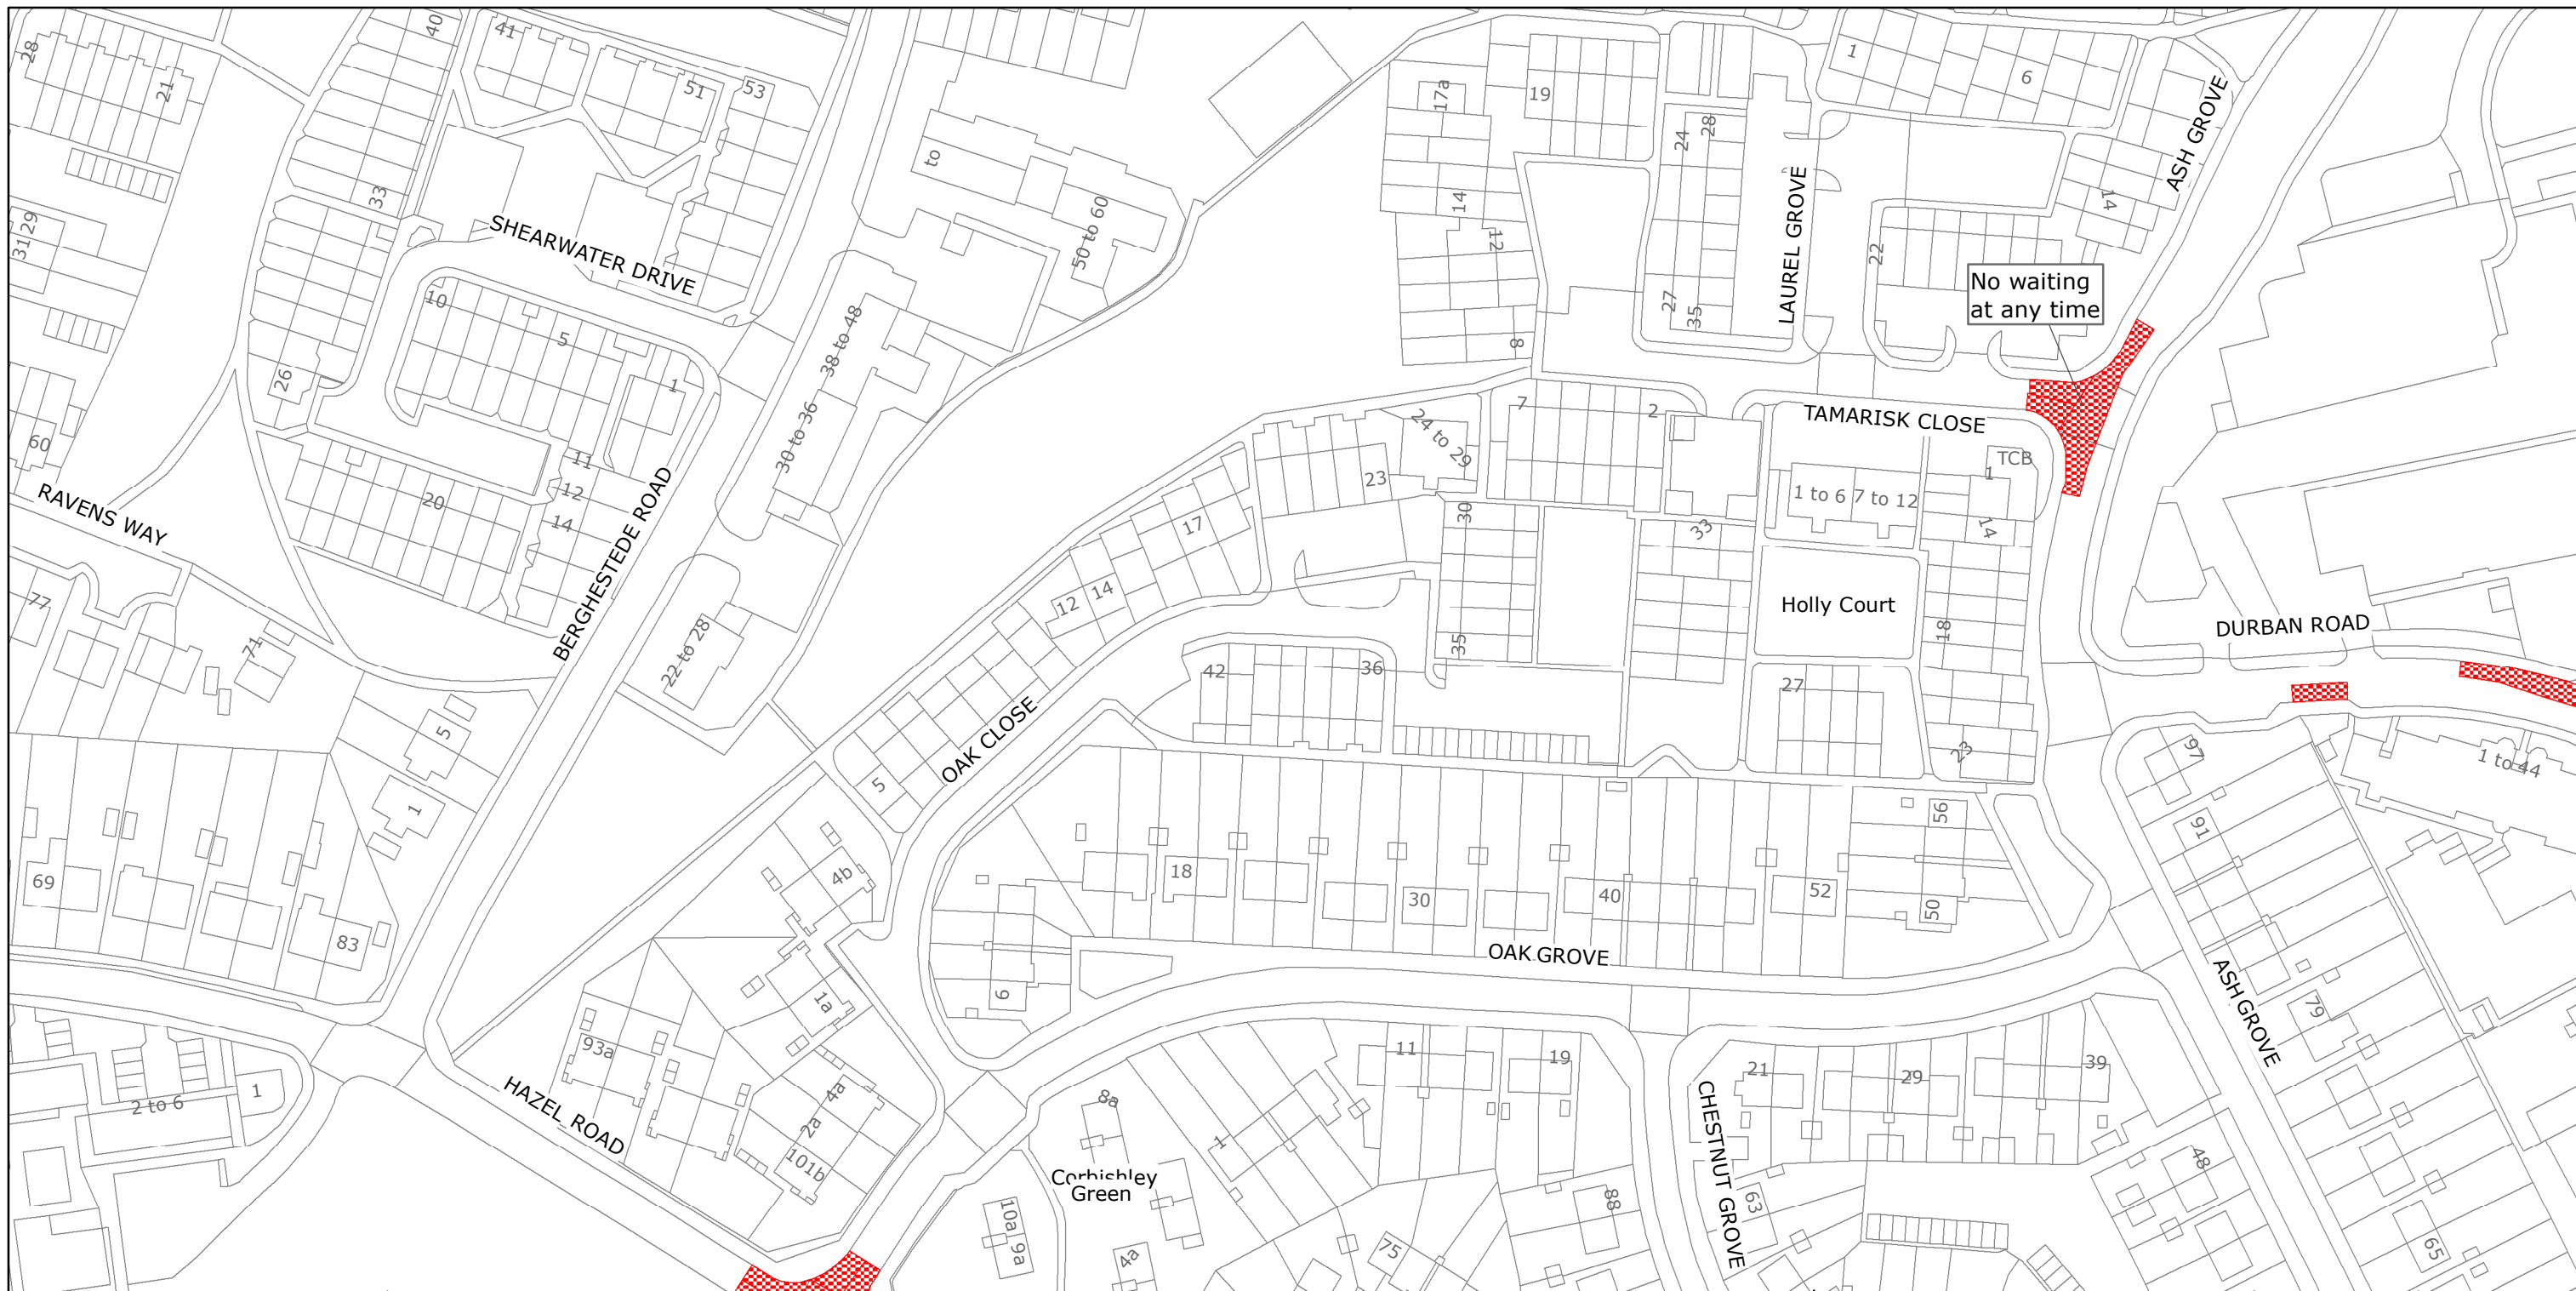

West Sussex County Council
Highways & Transport
The Grange
Tower Street
Chichester
West Sussex
PO19 1RH

ARUN DISTRICT: BERSTED AND BOGNOR REGIS

WAITING RESTRICTIONS


Reproduced from or based upon 2017 Ordnance Survey mapping with permission of the Controller of HMSO (c) Crown Copyright reserved.
Unauthorised reproduction infringes Crown copyright and may lead to prosecution or civil proceedings West Sussex County Council Licence No. 100018485

TILE REF NO:
SU9300NWN

SHEET ISSUE NO 2
SHEET ACTIVE FROM - 10/04/2017



SCALE:
1:1250
at A3 size

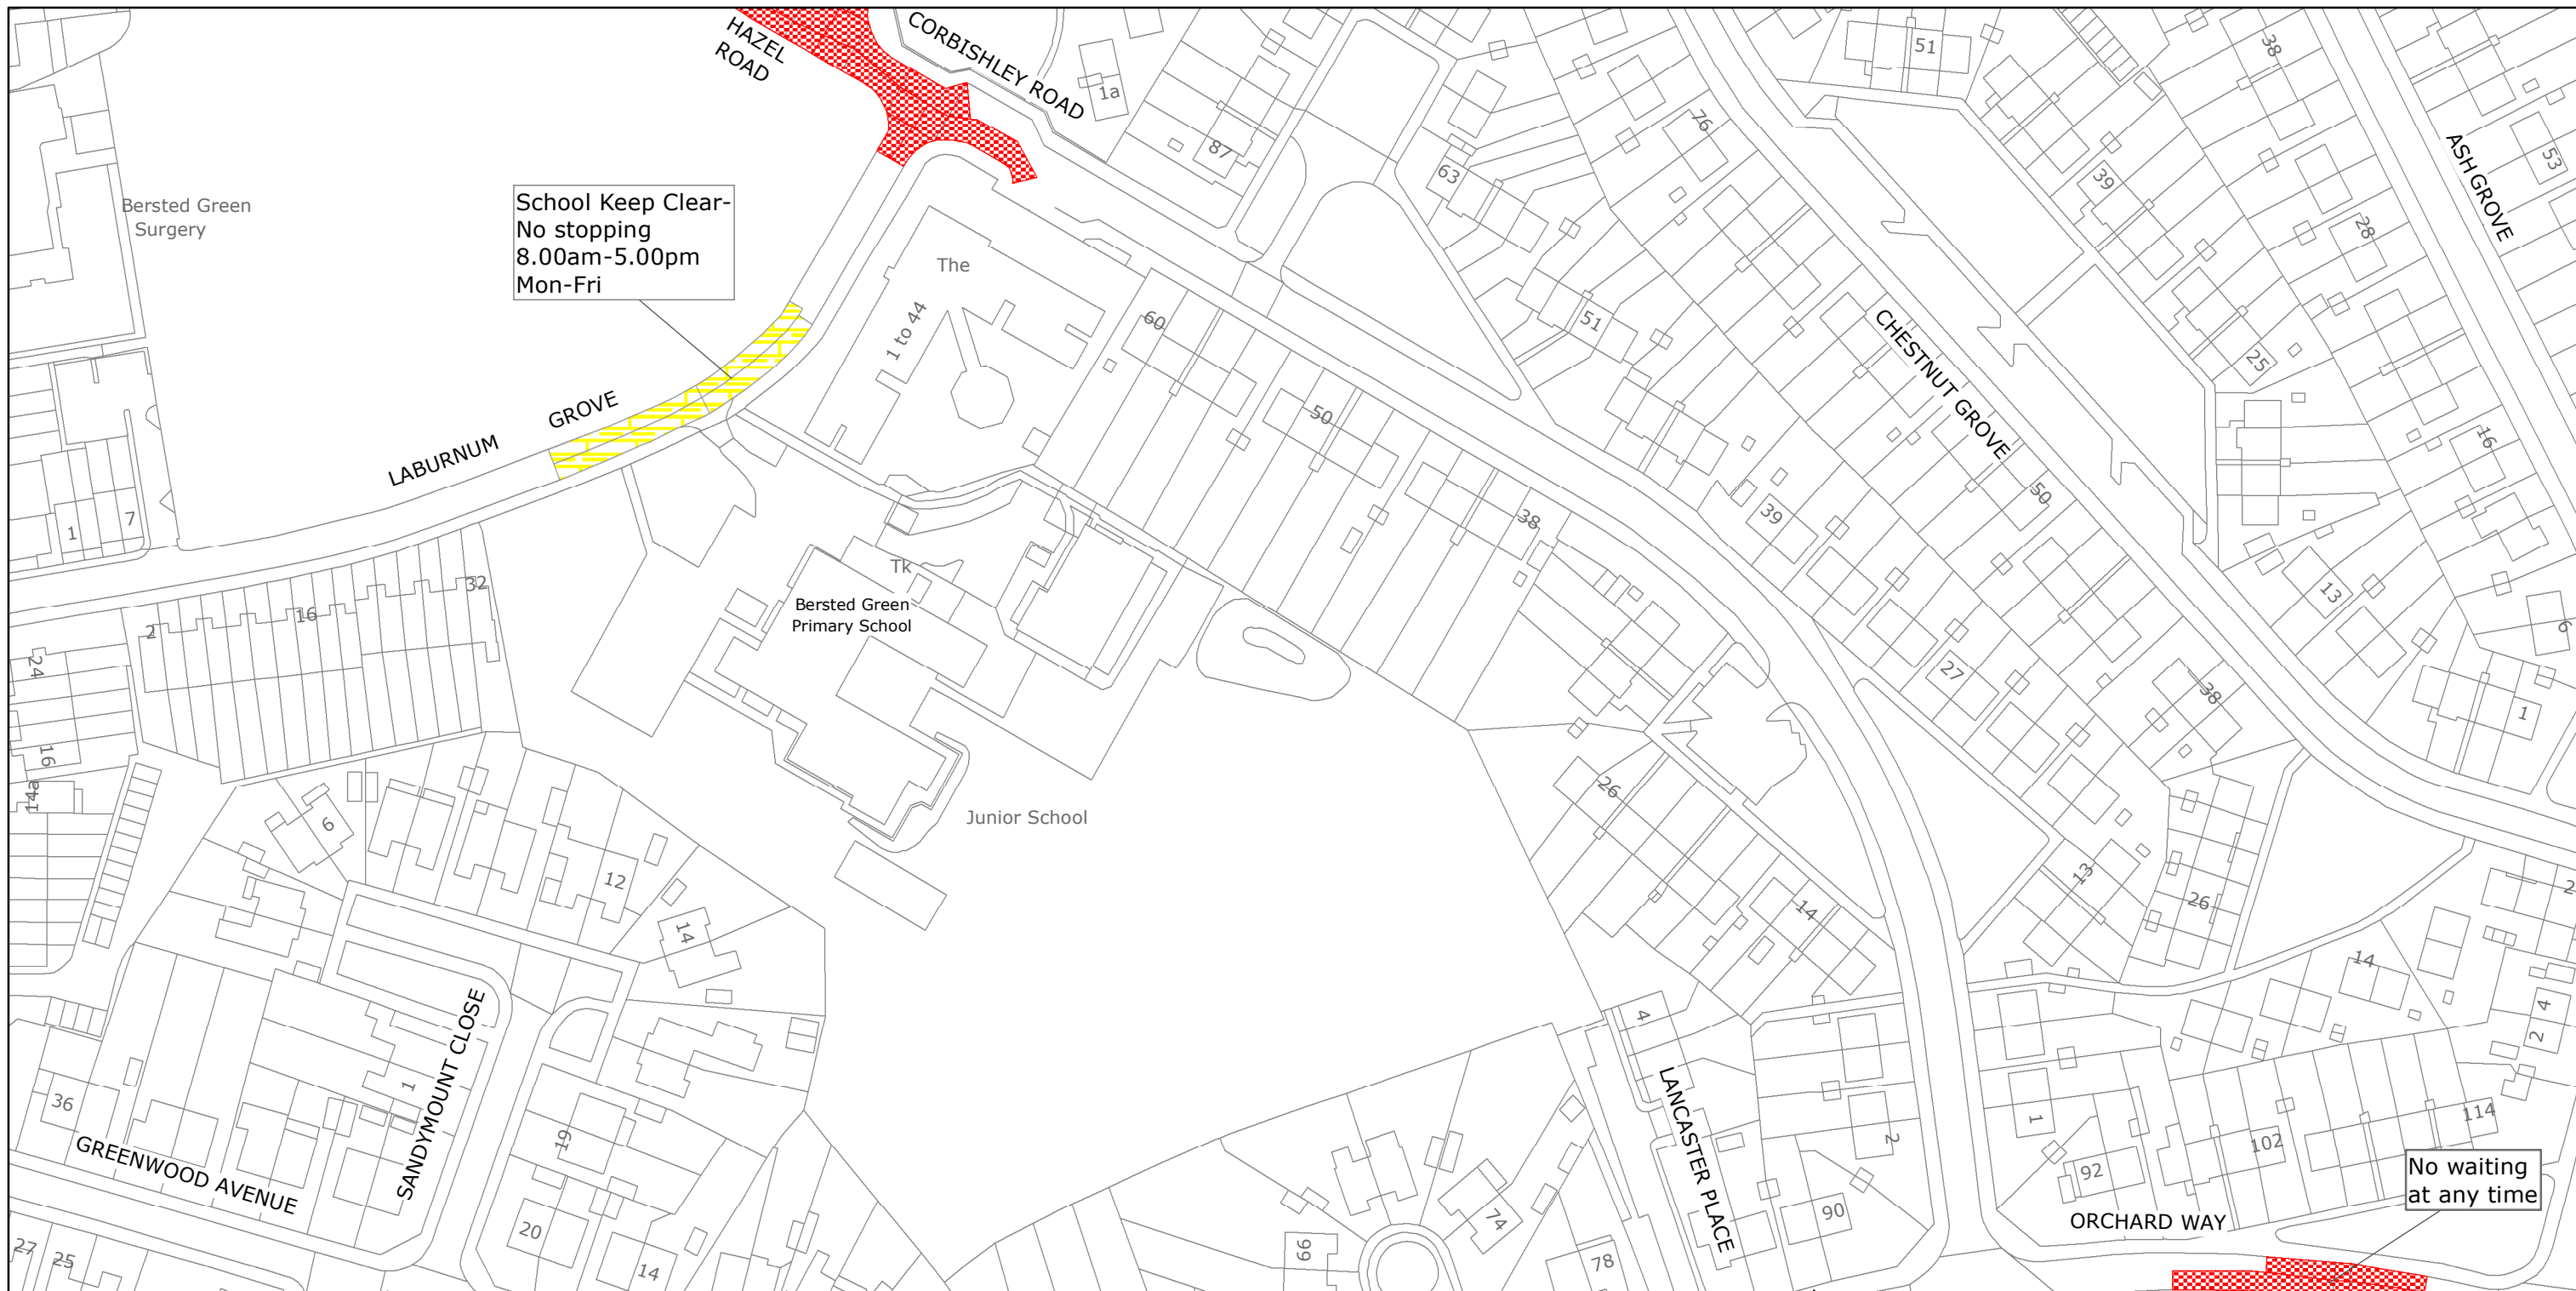

West Sussex County Council
Highways & Transport
The Grange
Tower Street
Chichester
West Sussex
PO19 1RH

ARUN DISTRICT: BERSTED AND BOGNOR REGIS

WAITING RESTRICTIONS


Reproduced from or based upon 2017 Ordnance Survey mapping with permission of the Controller of HMSO (c) Crown Copyright reserved.
Unauthorised reproduction infringes Crown copyright and may lead to prosecution or civil proceedings West Sussex County Council Licence No. 100018485

TILE REF NO:
SU9300NWS

SHEET ISSUE NO 1
SHEET ACTIVE FROM - 10/04/2017



SCALE:
1:1250
at A3 size

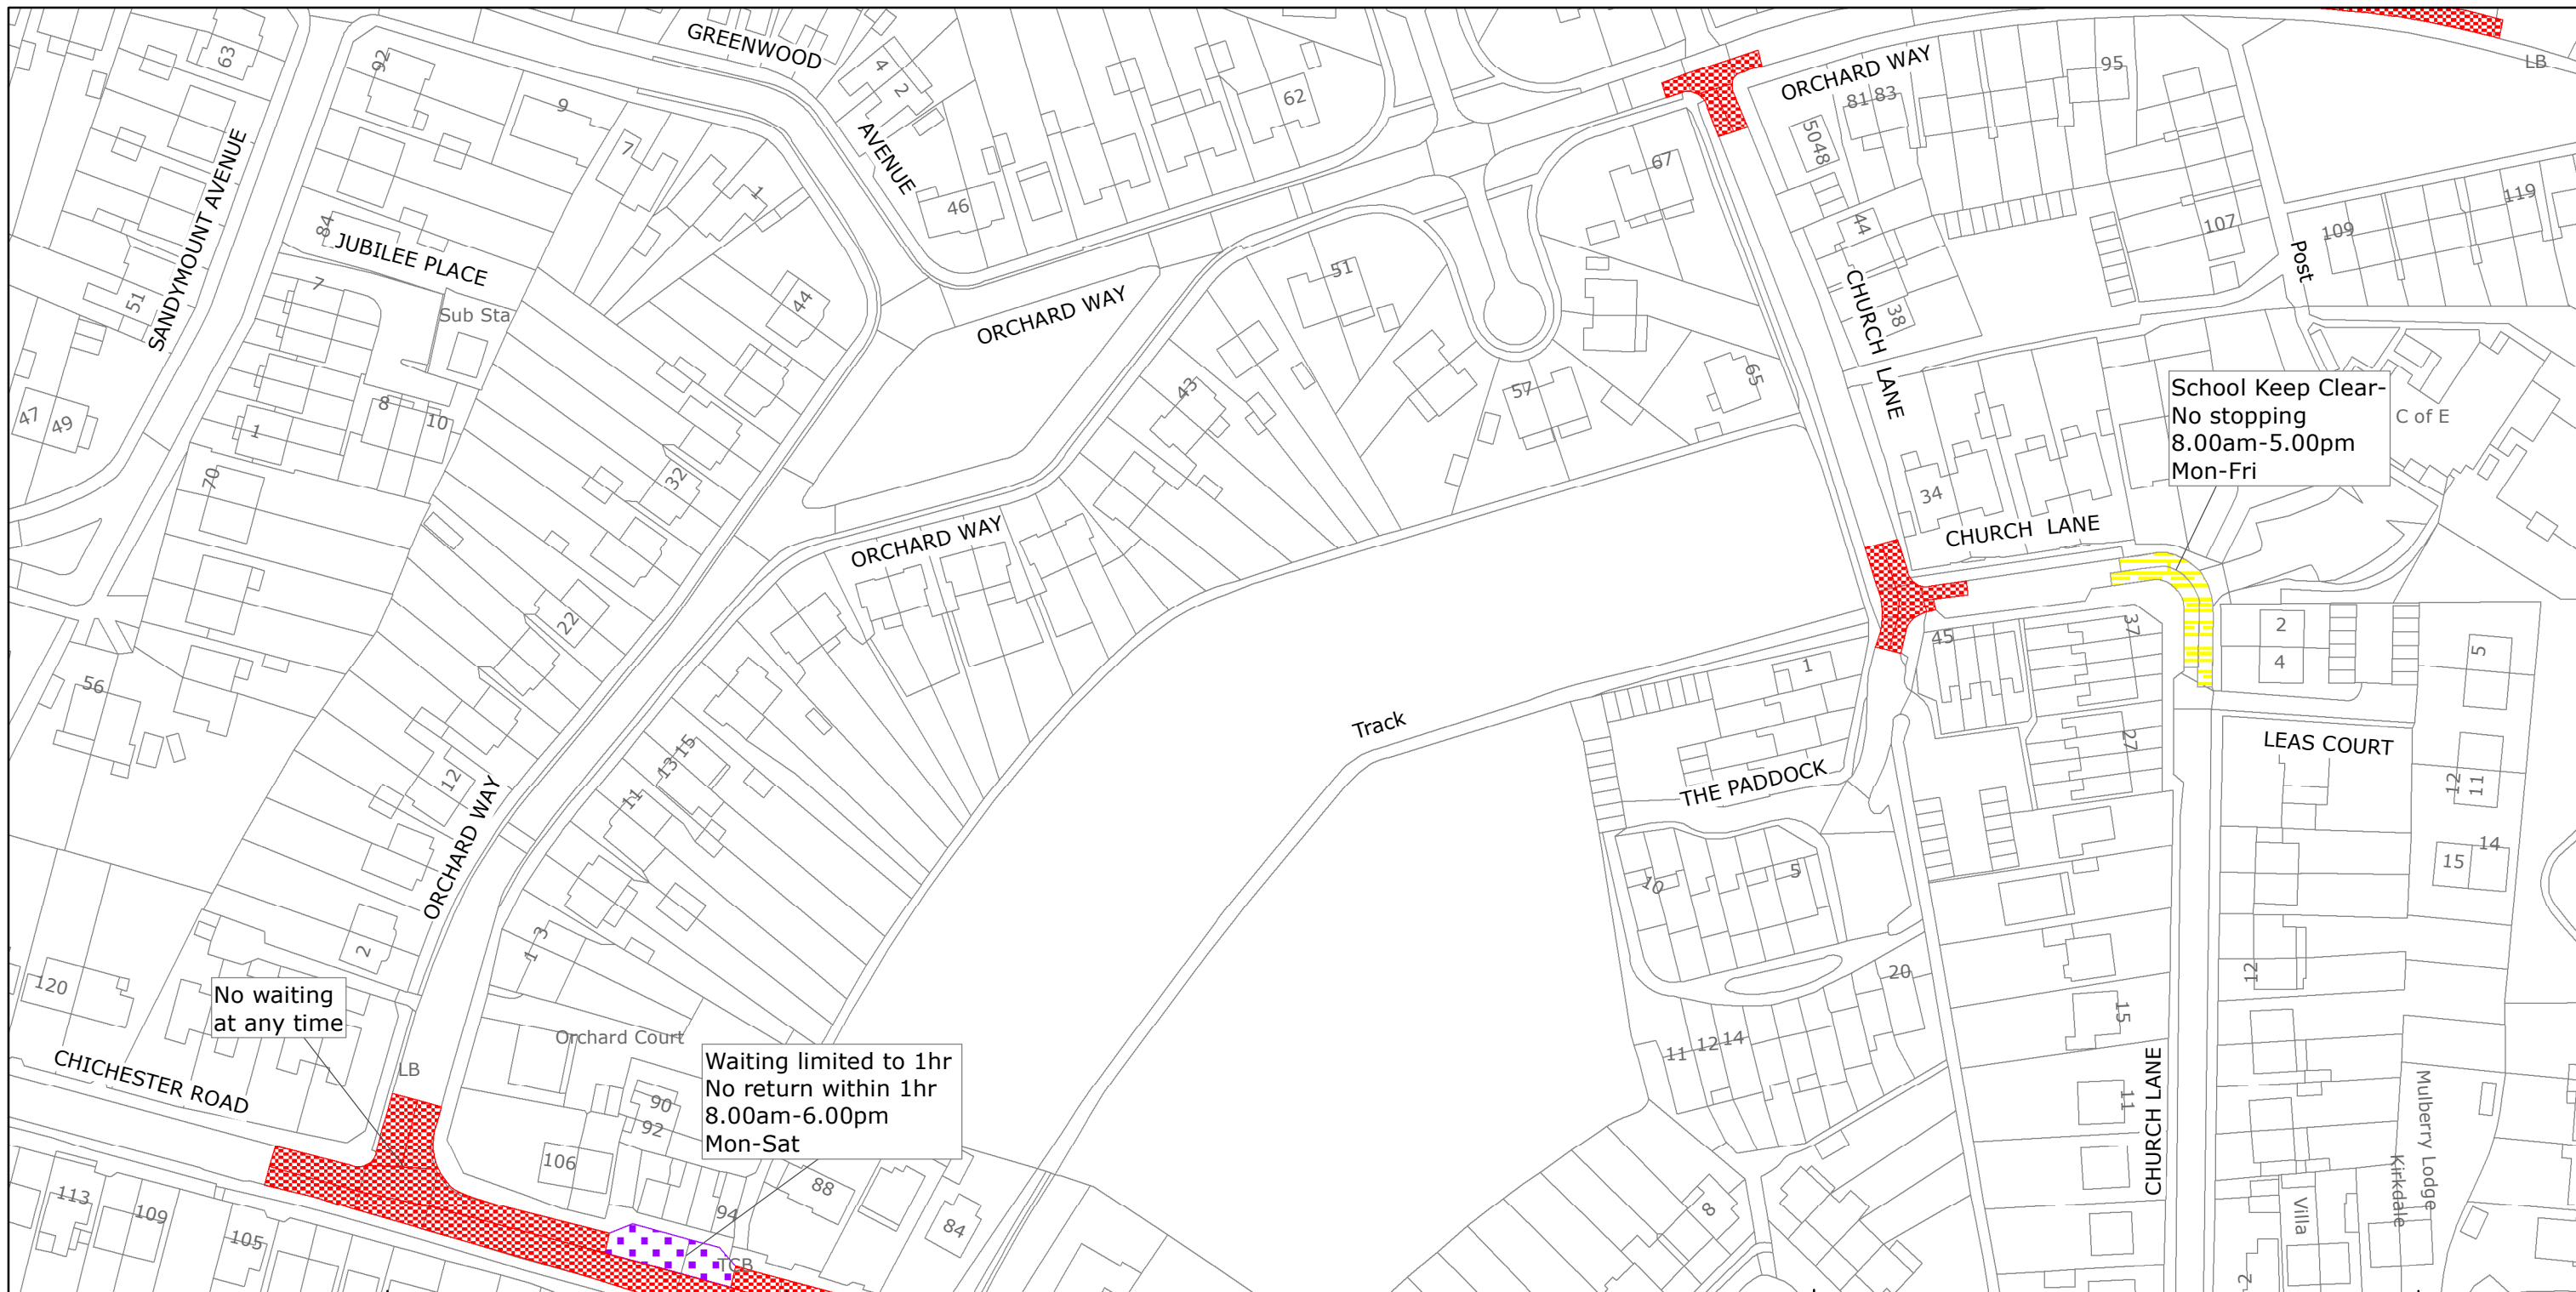

West Sussex County Council
Highways & Transport
The Grange
Tower Street
Chichester
West Sussex
PO19 1RH

ARUN DISTRICT: BOGNOR REGIS
WAITING RESTRICTIONS


Reproduced from or based upon 2017 Ordnance Survey mapping with permission of the Controller of HMSO (c) Crown Copyright reserved.
Unauthorised reproduction infringes Crown copyright and may lead to prosecution or civil proceedings West Sussex County Council Licence No. 100018485

TILE REF NO:
SU9300SWN

SHEET ISSUE NO 3
SHEET ACTIVE FROM - 10/04/2017



SCALE:
1:1250
at A3 size

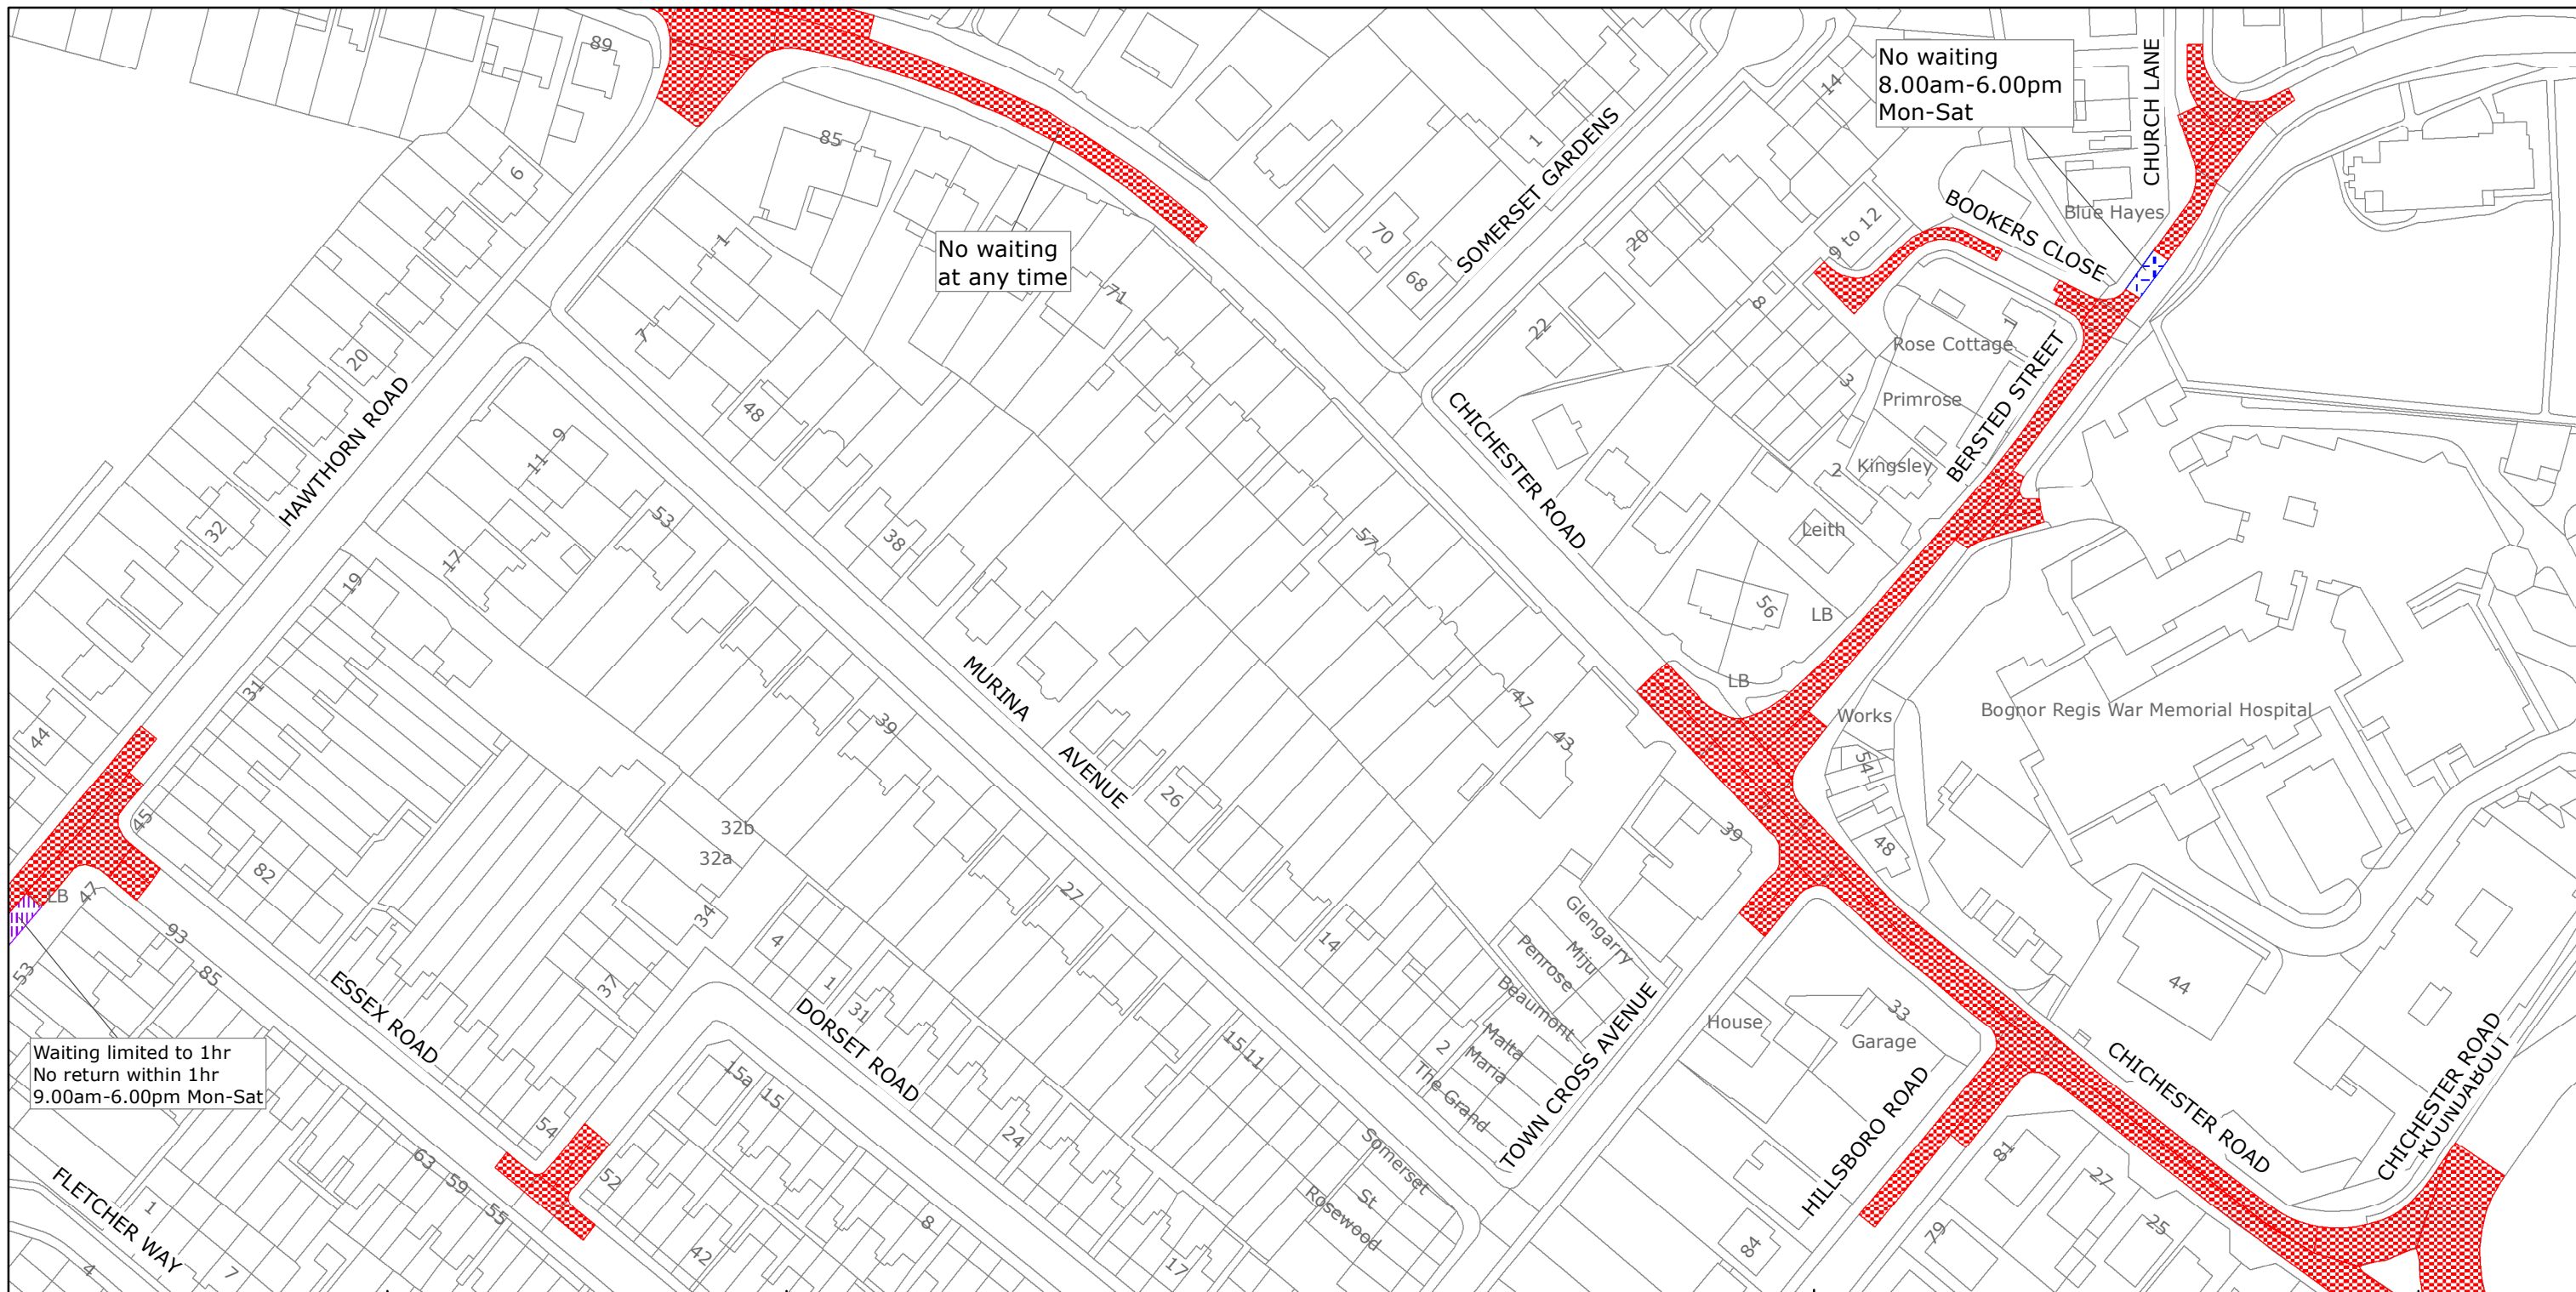

West Sussex County Council
Highways & Transport
The Grange
Tower Street
Chichester
West Sussex
PO19 1RH

ARUN DISTRICT: BOGNOR REGIS
WAITING RESTRICTIONS


Reproduced from or based upon 2017 Ordnance Survey mapping with permission of the Controller of HMSO (c) Crown Copyright reserved.
Unauthorised reproduction infringes Crown copyright and may lead to prosecution or civil proceedings West Sussex County Council Licence No. 100018485

TILE REF NO:
SU9300SWS

SHEET ISSUE NO 3
SHEET ACTIVE FROM - 10/04/2017



SCALE:
1:1250
at A3 size

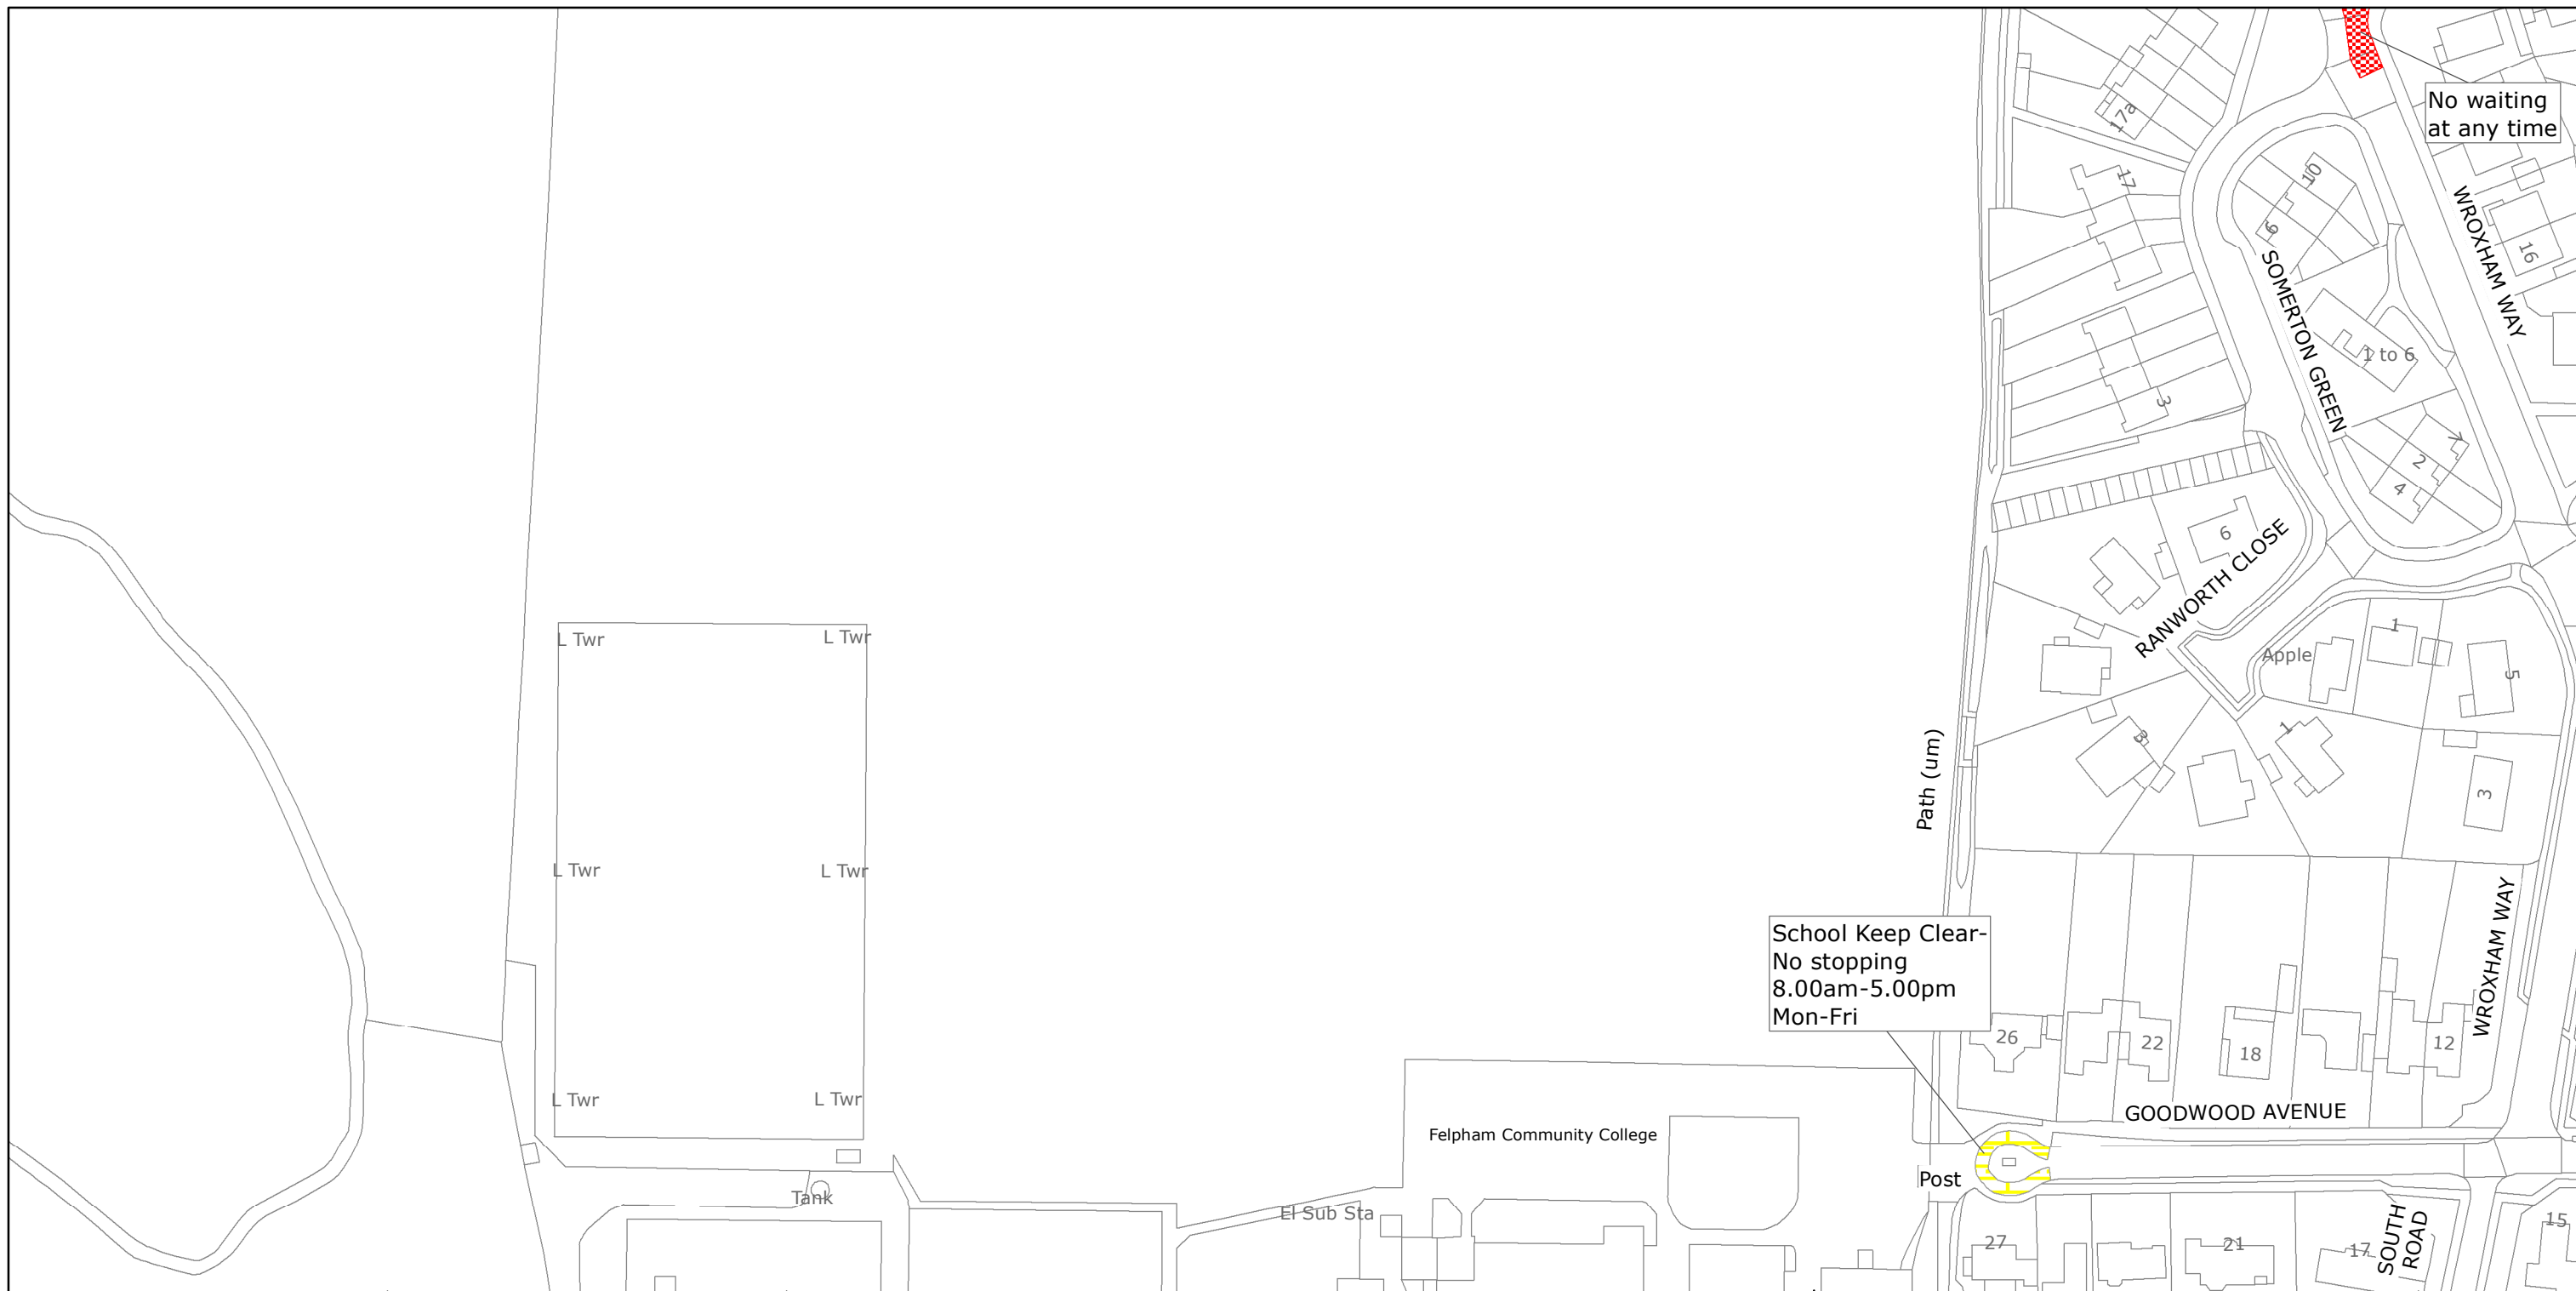

West Sussex County Council
Highways & Transport
The Grange
Tower Street
Chichester
West Sussex
PO19 1RH

ARUN DISTRICT: FELPHAM
WAITING RESTRICTIONS


Reproduced from or based upon 2017 Ordnance Survey mapping with permission of the Controller of HMSO (c) Crown Copyright reserved.
Unauthorised reproduction infringes Crown copyright and may lead to prosecution or civil proceedings West Sussex County Council Licence No. 100018485

TILE REF NO:
SU9400SEN

SHEET ISSUE NO 2
SHEET ACTIVE FROM - 10/04/2017



SCALE:
1:1250
at A3 size

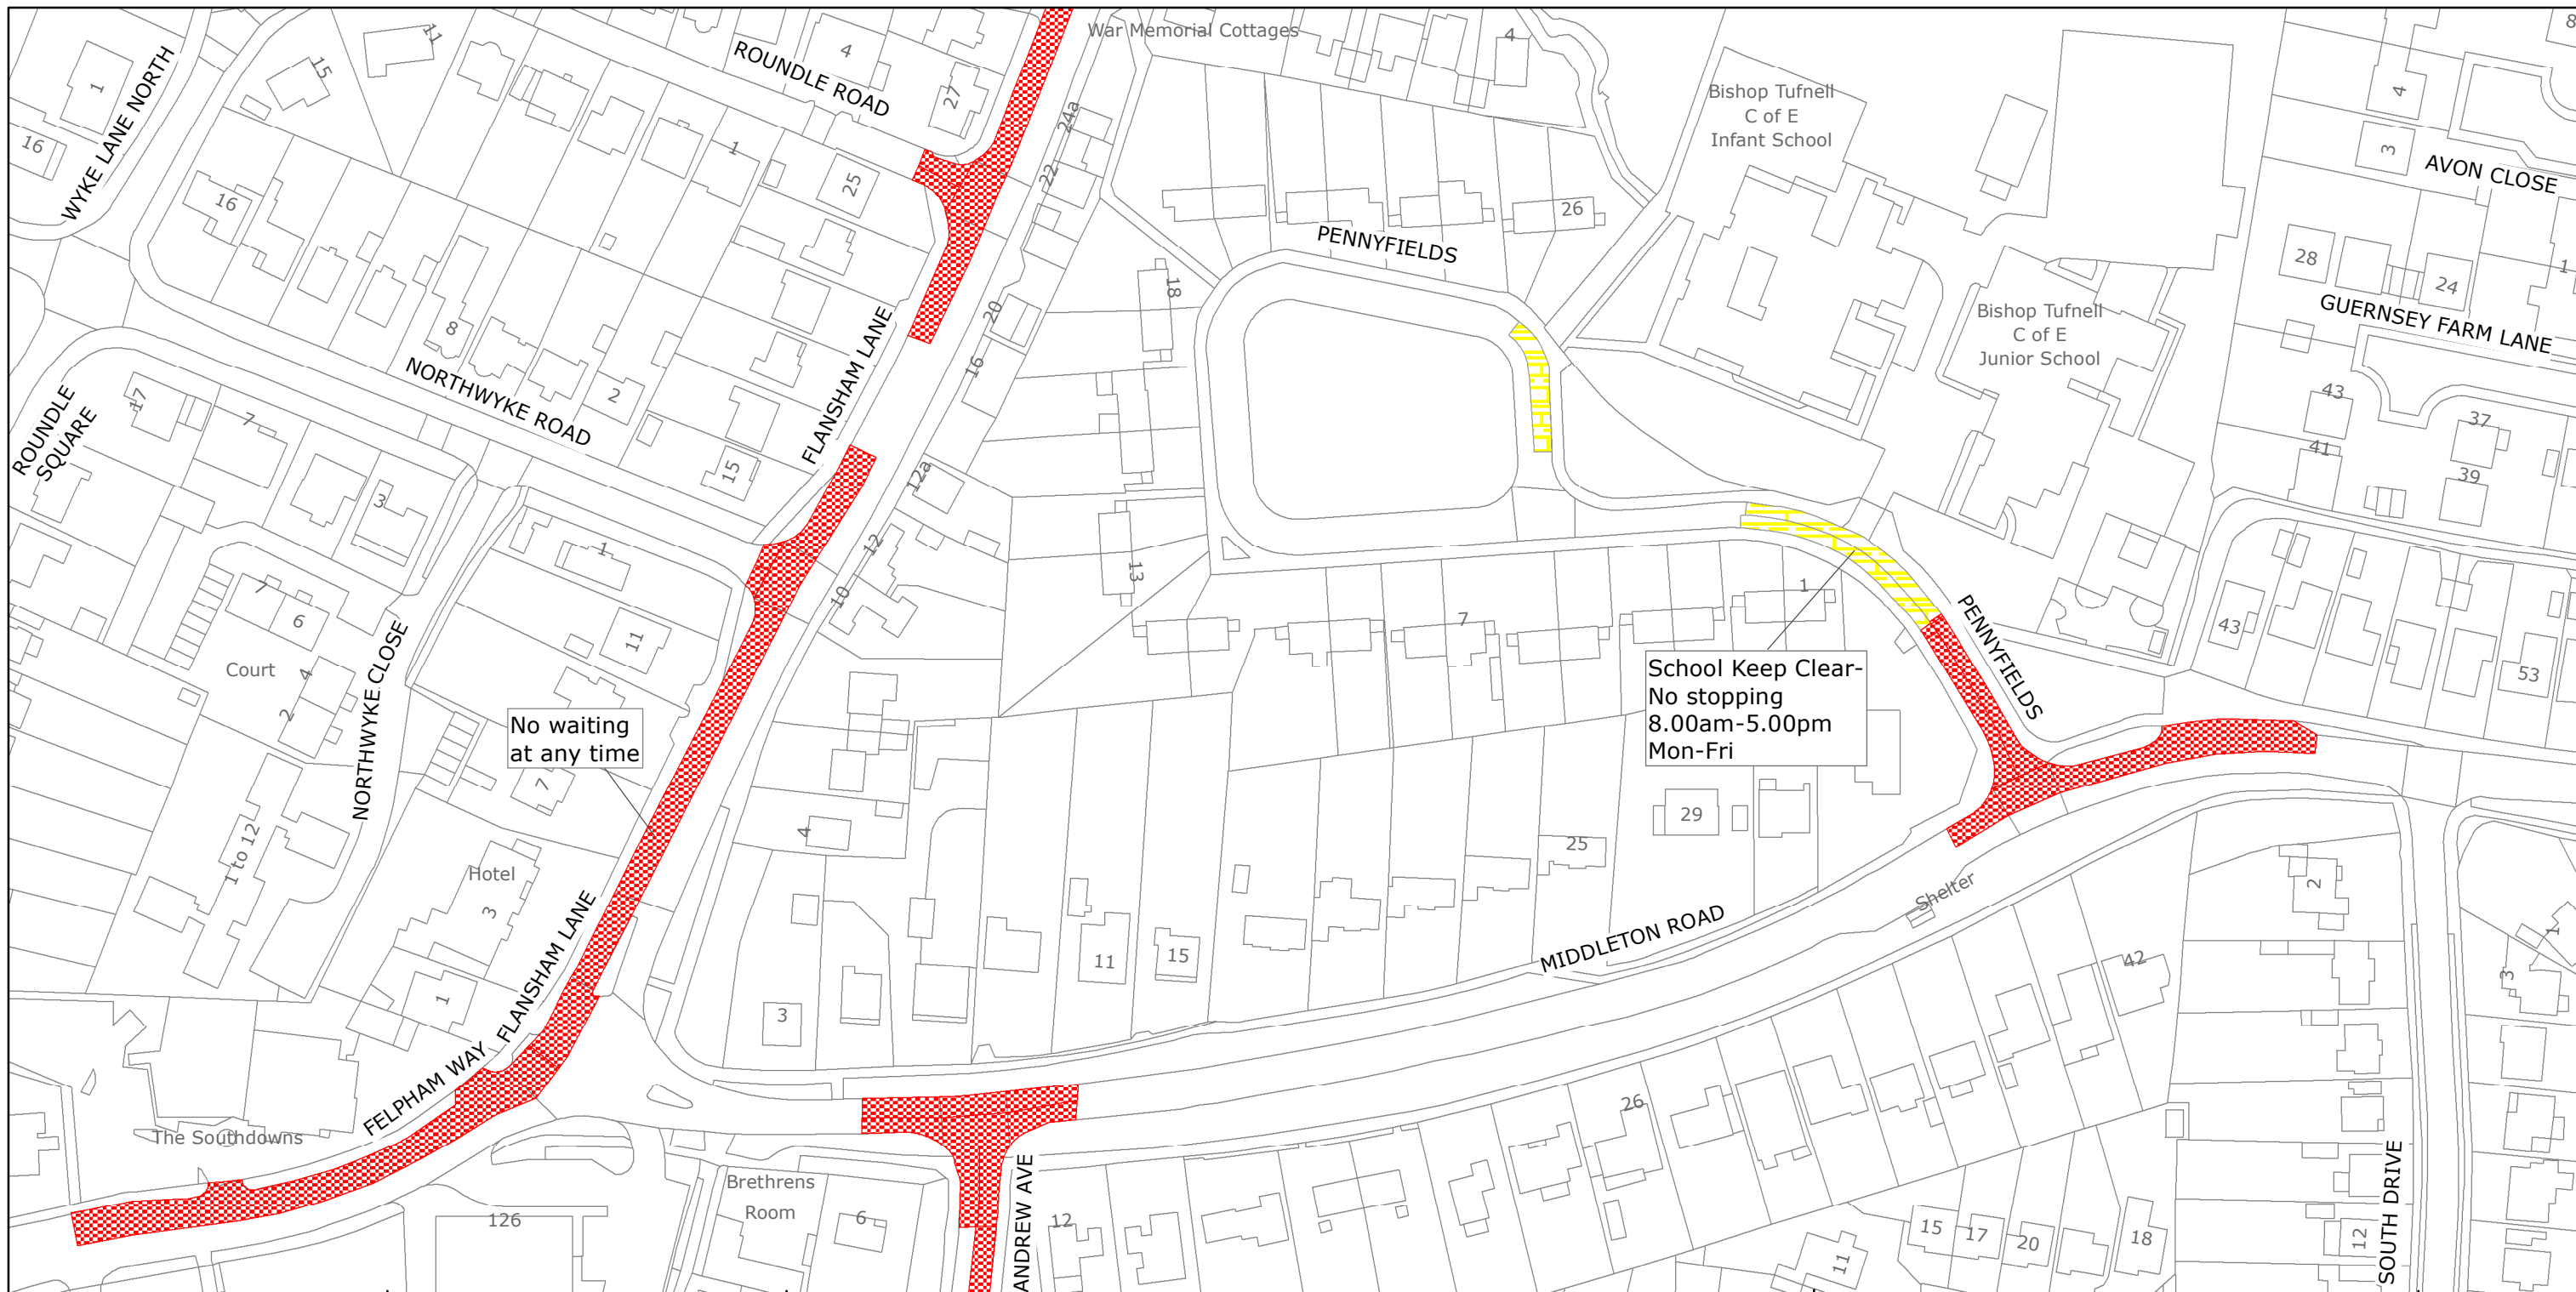

West Sussex County Council
Highways & Transport
The Grange
Tower Street
Chichester
West Sussex
PO19 1RH

ARUN DISTRICT: FELPHAM
WAITING RESTRICTIONS

Reproduced from or based upon 2017 Ordnance Survey mapping with permission of the Controller of HMSO (c) Crown Copyright reserved.
Unauthorised reproduction infringes Crown copyright and may lead to prosecution or civil proceedings West Sussex County Council Licence No. 100018485

TILE REF NO:
SU9600SWN

SHEET ISSUE NO 4
SHEET ACTIVE FROM - 10/04/2017



SCALE:
1:1250
at A3 size



West Sussex County Council
Highways & Transport
The Grange
Tower Street
Chichester
West Sussex
PO19 1RH

ARUN DISTRICT: ALDWICK AND PAGHAM
WAITING RESTRICTIONS


Reproduced from or based upon 2017 Ordnance Survey mapping with permission of the Controller of HMSO (c) Crown Copyright reserved.
Unauthorised reproduction infringes Crown copyright and may lead to prosecution or civil proceedings West Sussex County Council Licence No. 100018485

TILE REF NO:
SZ8998NEN

SHEET ISSUE NO 2
SHEET ACTIVE FROM - 10/04/2017



SCALE:
1:1250
at A3 size

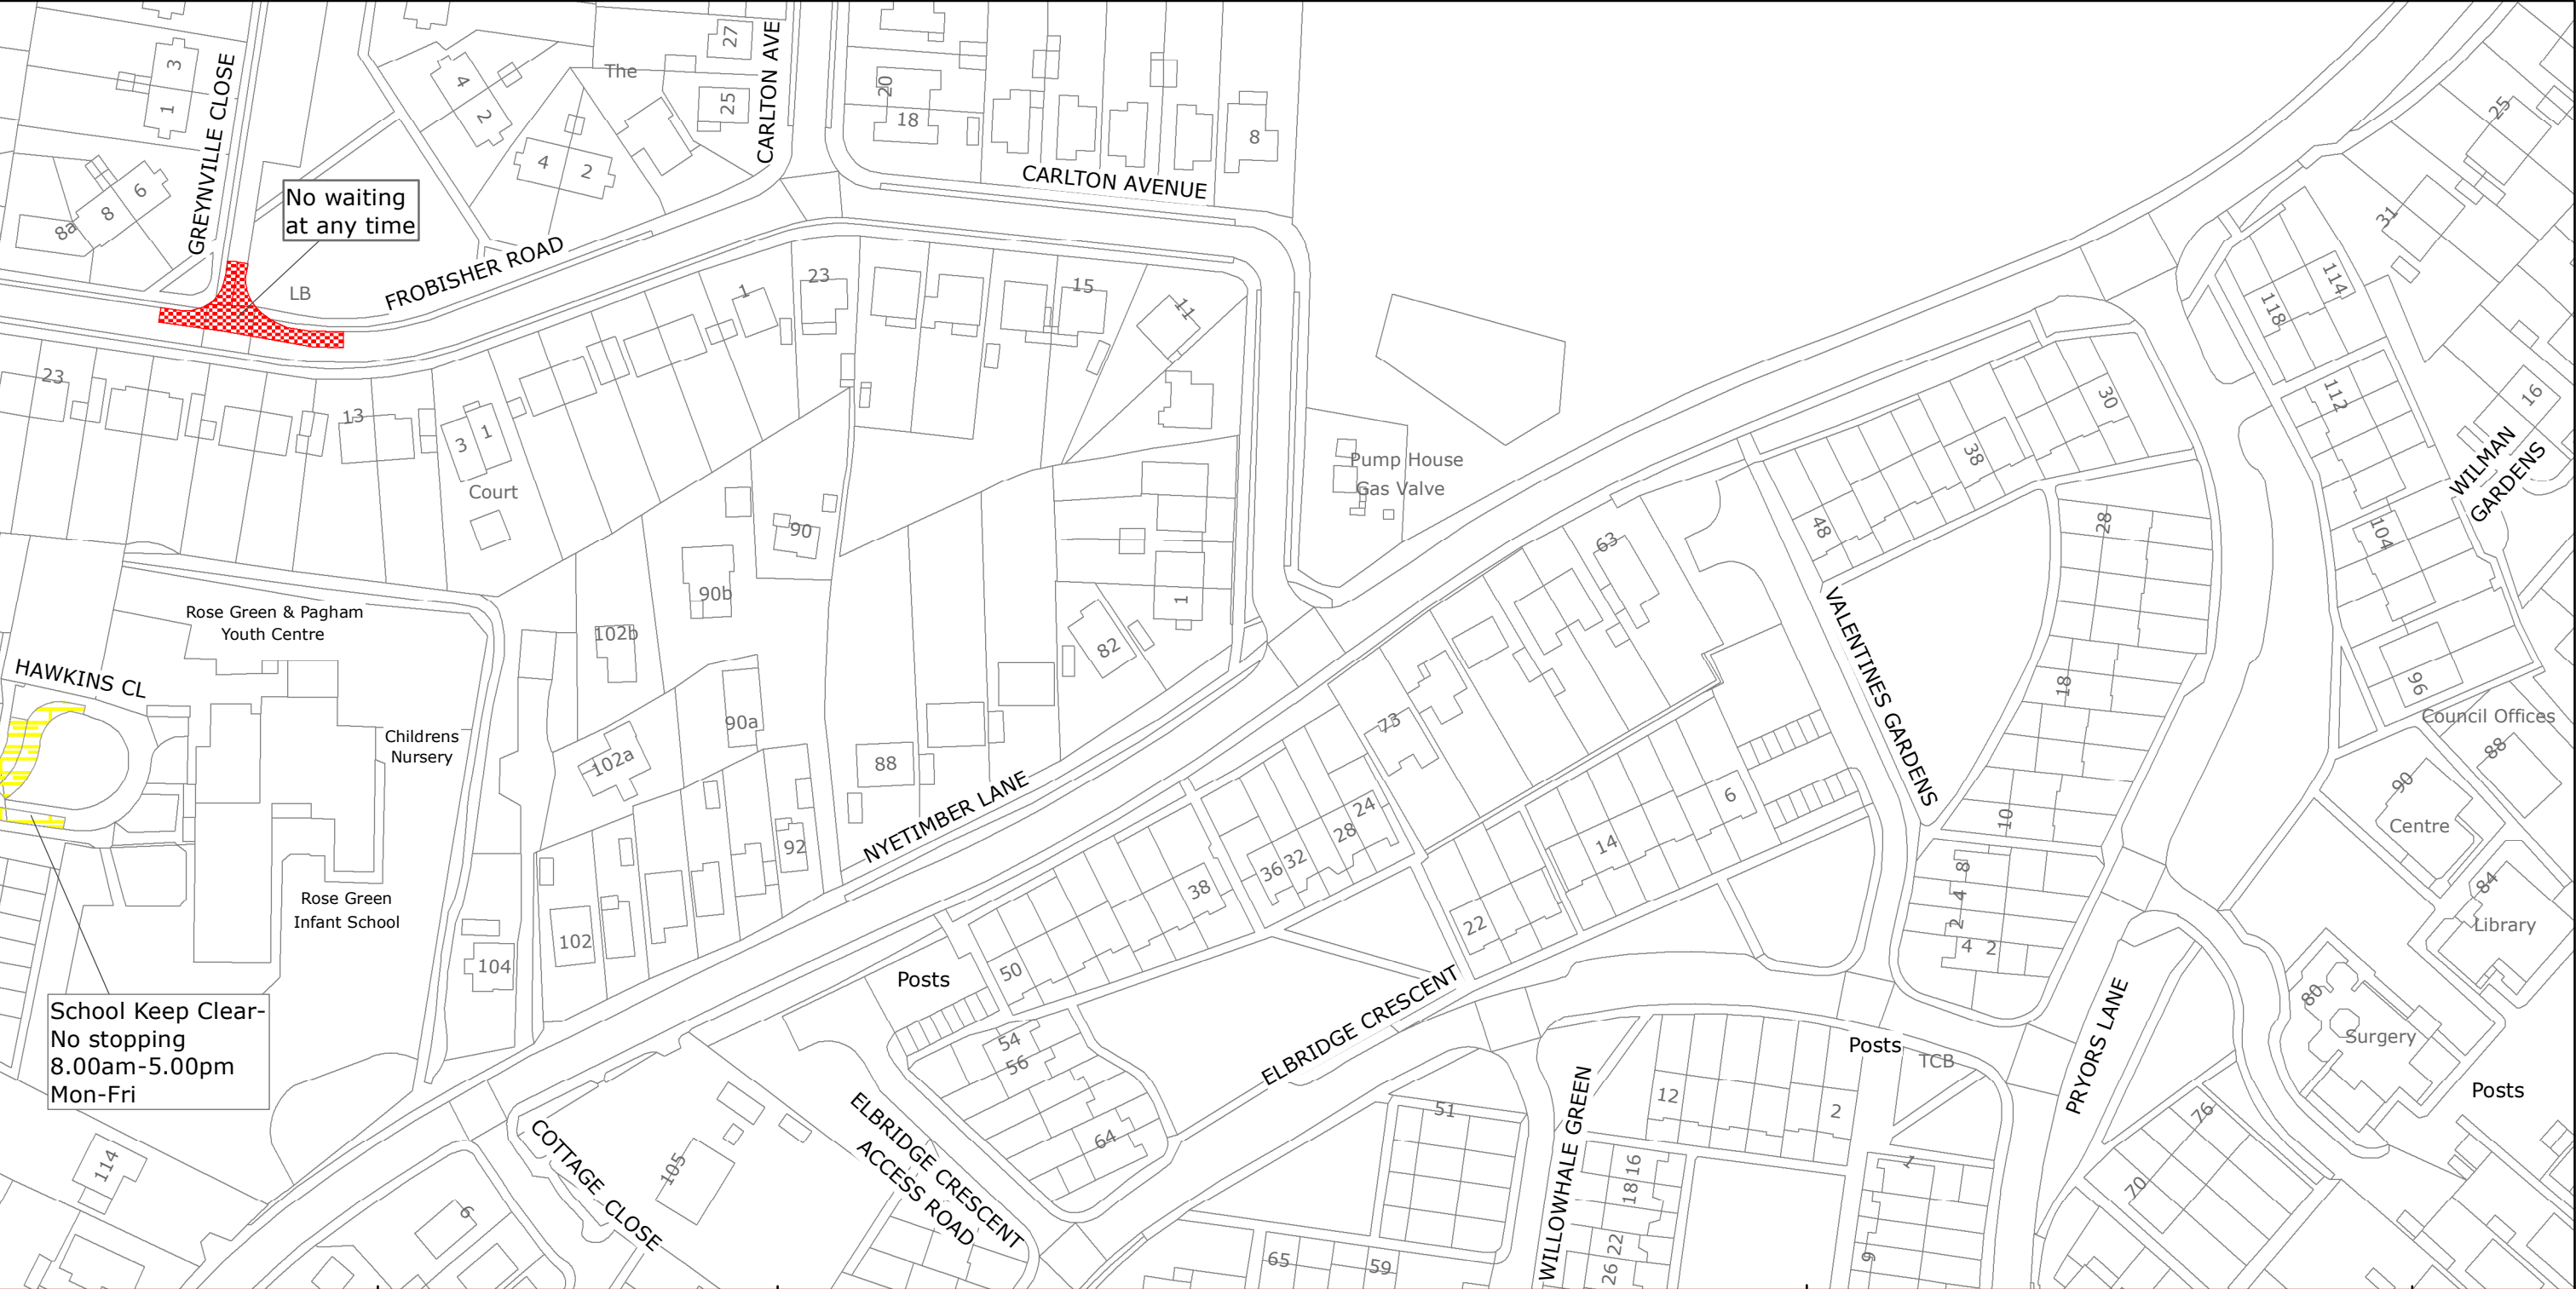

West Sussex County Council
Highways & Transport
The Grange
Tower Street
Chichester
West Sussex
PO19 1RH

ARUN DISTRICT: ALDWICK AND PAGHAM
WAITING RESTRICTIONS


Reproduced from or based upon 2017 Ordnance Survey mapping with permission of the Controller of HMSO (c) Crown Copyright reserved.
Unauthorised reproduction infringes Crown copyright and may lead to prosecution or civil proceedings West Sussex County Council Licence No. 100018485

TILE REF NO:
SZ9098NWN

SHEET ISSUE NO 2
SHEET ACTIVE FROM - 10/04/2017

N

SCALE:
1:1250
at A3 size

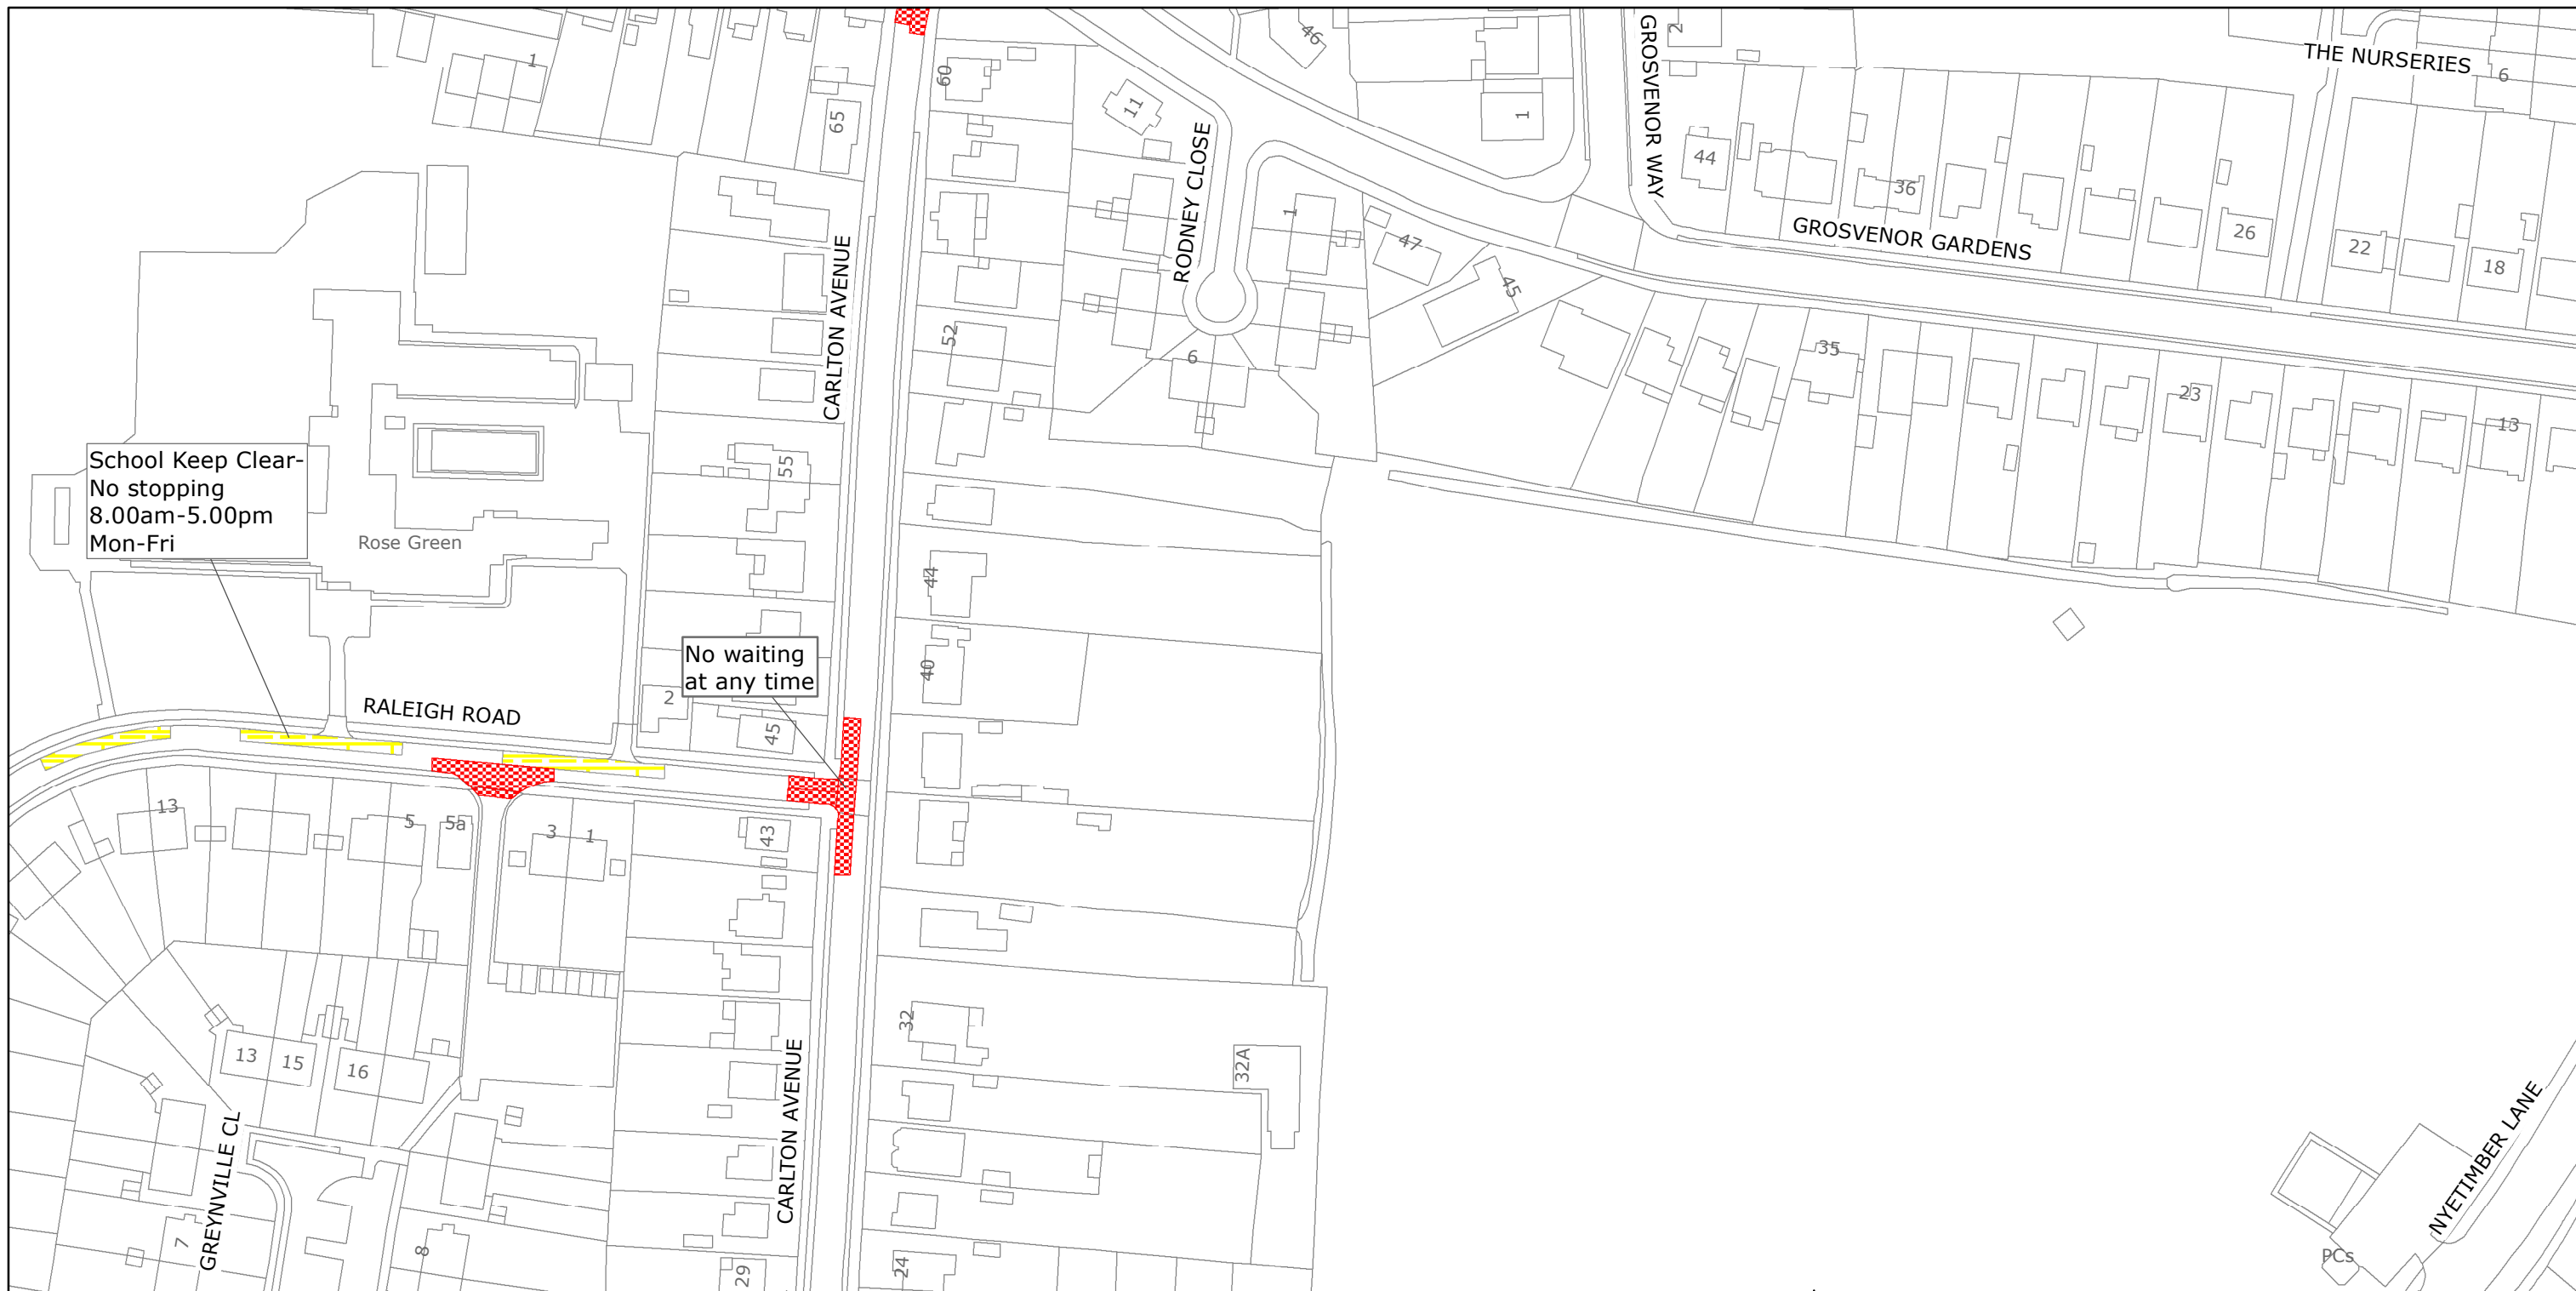

West Sussex County Council
Highways & Transport
The Grange
Tower Street
Chichester
West Sussex
PO19 1RH

ARUN DISTRICT: ALDWICK

WAITING RESTRICTIONS


Reproduced from or based upon 2017 Ordnance Survey mapping with permission of the Controller of HMSO (c) Crown Copyright reserved.
Unauthorised reproduction infringes Crown copyright and may lead to prosecution or civil proceedings West Sussex County Council Licence No. 100018485

TILE REF NO:
SZ9099SWS

SHEET ISSUE NO 2
SHEET ACTIVE FROM - 10/04/2017



SCALE:
1:1250
at A3 size

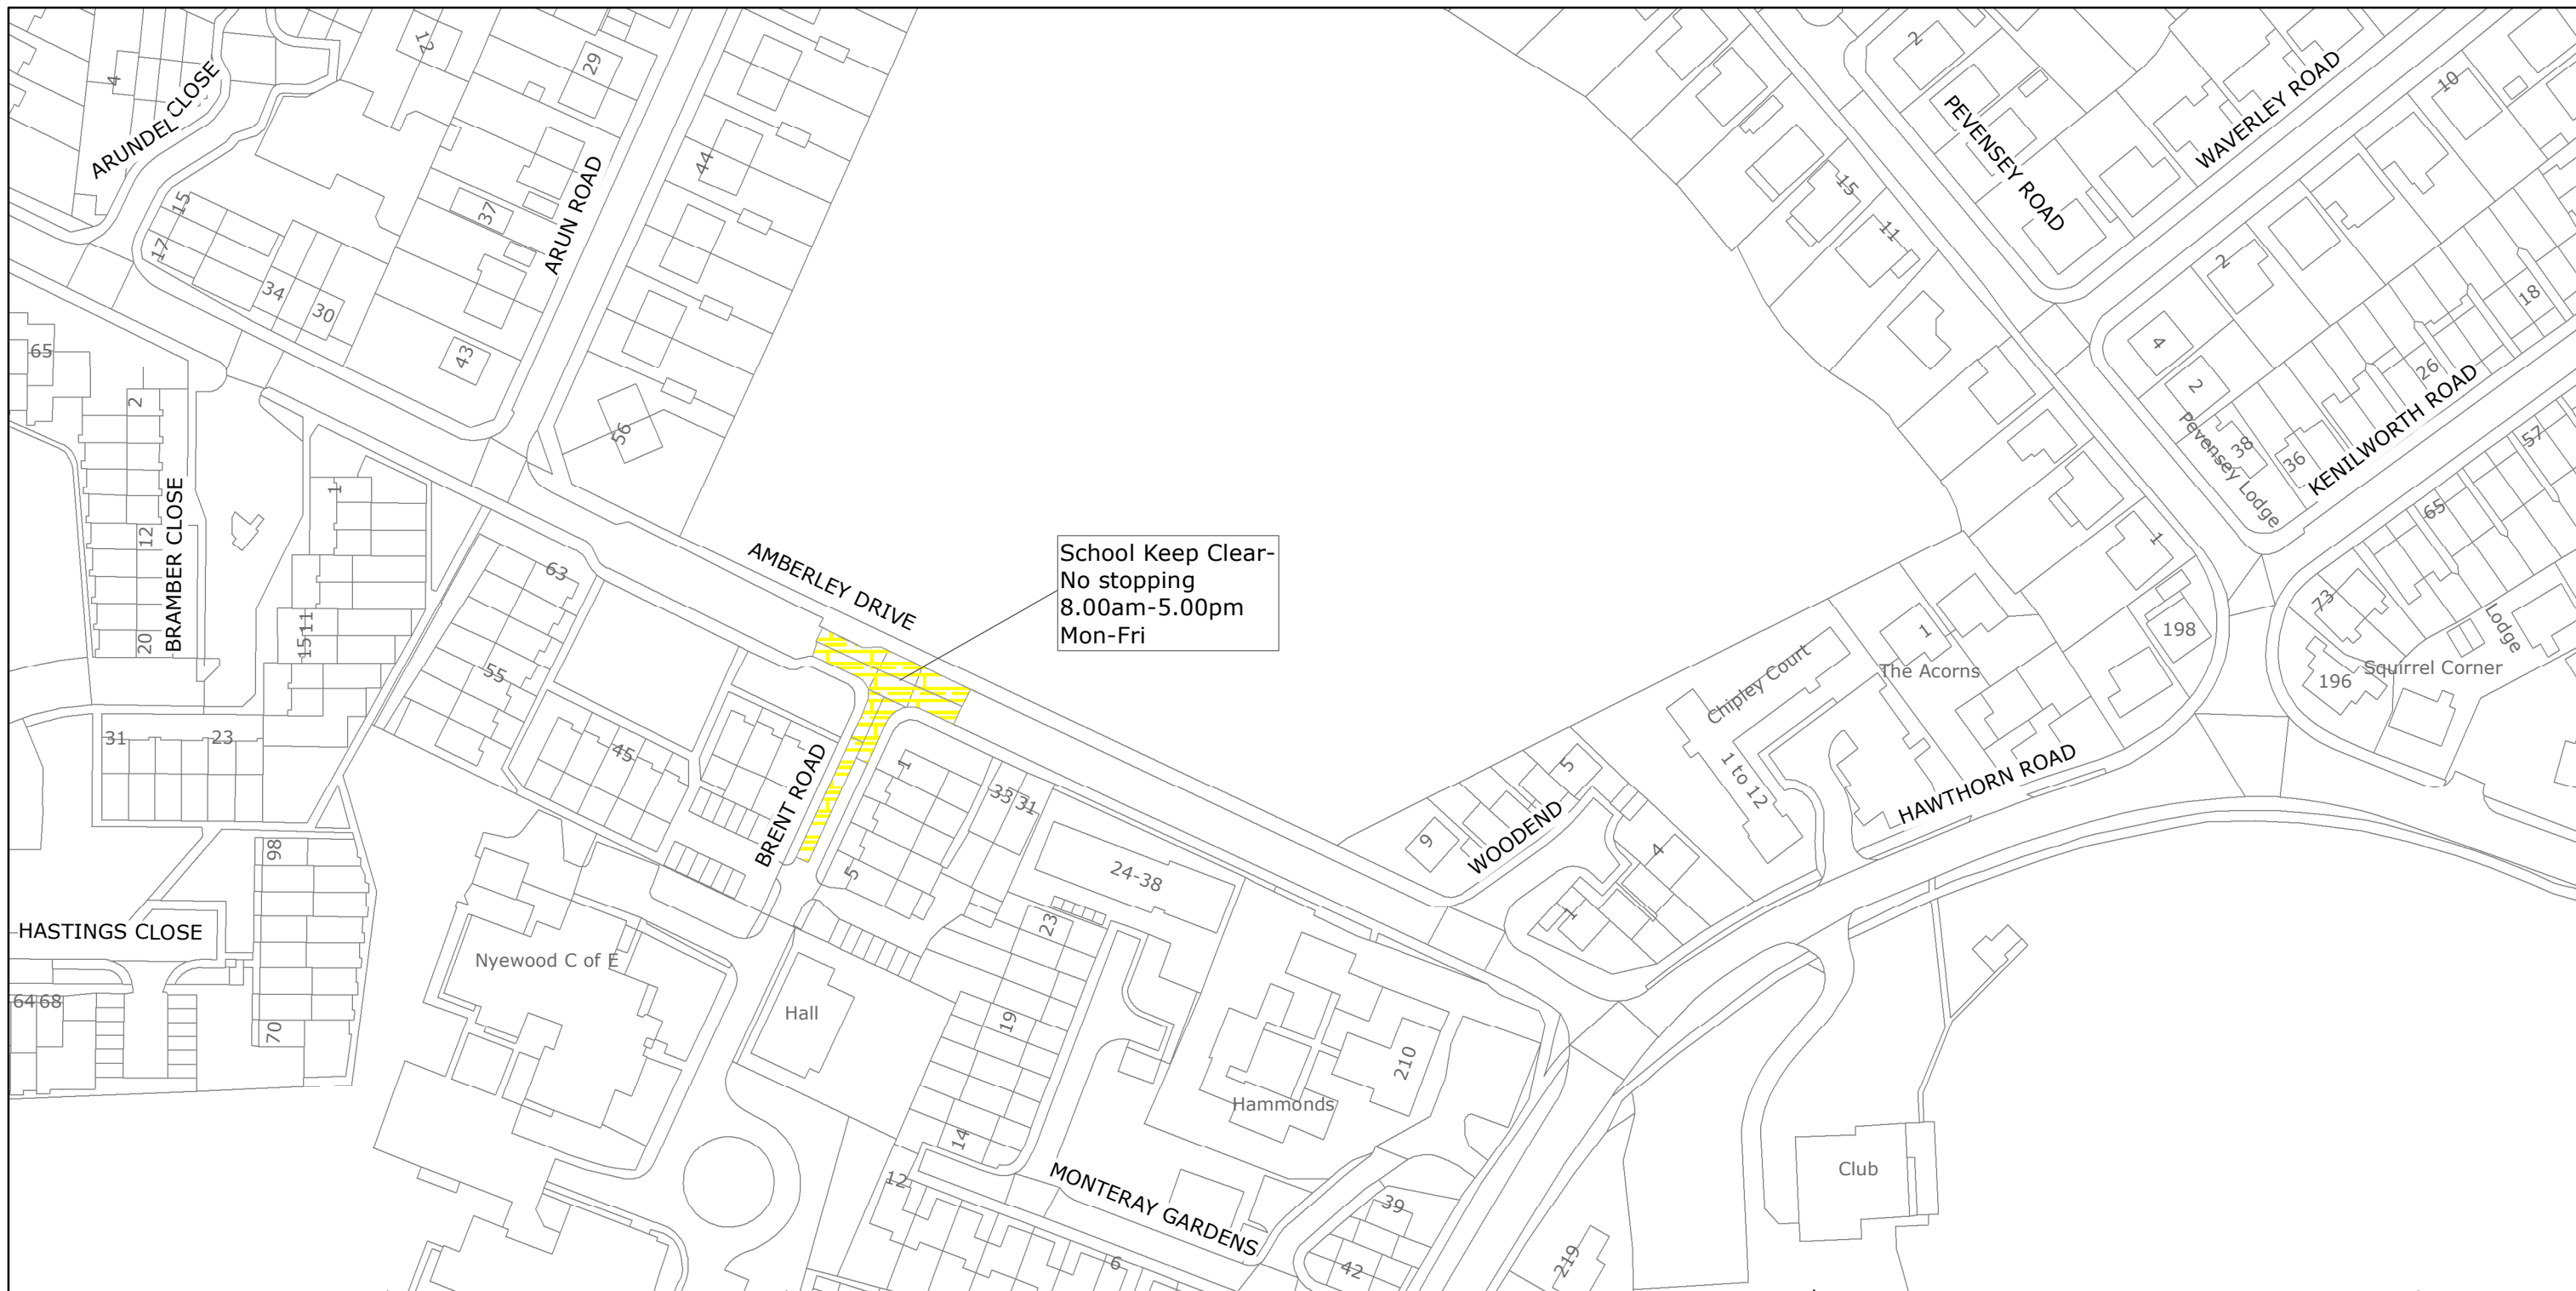

School Keep Clear-
No stopping
8.00am-5.00pm
Mon-Fri



West Sussex County Council
Highways & Transport
The Grange
Tower Street
Chichester
West Sussex
PO19 1RH

ARUN DISTRICT: BOGNOR REGIS
WAITING RESTRICTIONS


Reproduced from or based upon 2017 Ordnance Survey mapping with permission of the Controller of HMSO (c) Crown Copyright reserved.
Unauthorised reproduction infringes Crown copyright and may lead to prosecution or civil proceedings West Sussex County Council Licence No. 100018485

TILE REF NO:
SZ9299NWS

SHEET ISSUE NO 2
SHEET ACTIVE FROM - 10/04/2017



SCALE:
1:1250
at A3 size

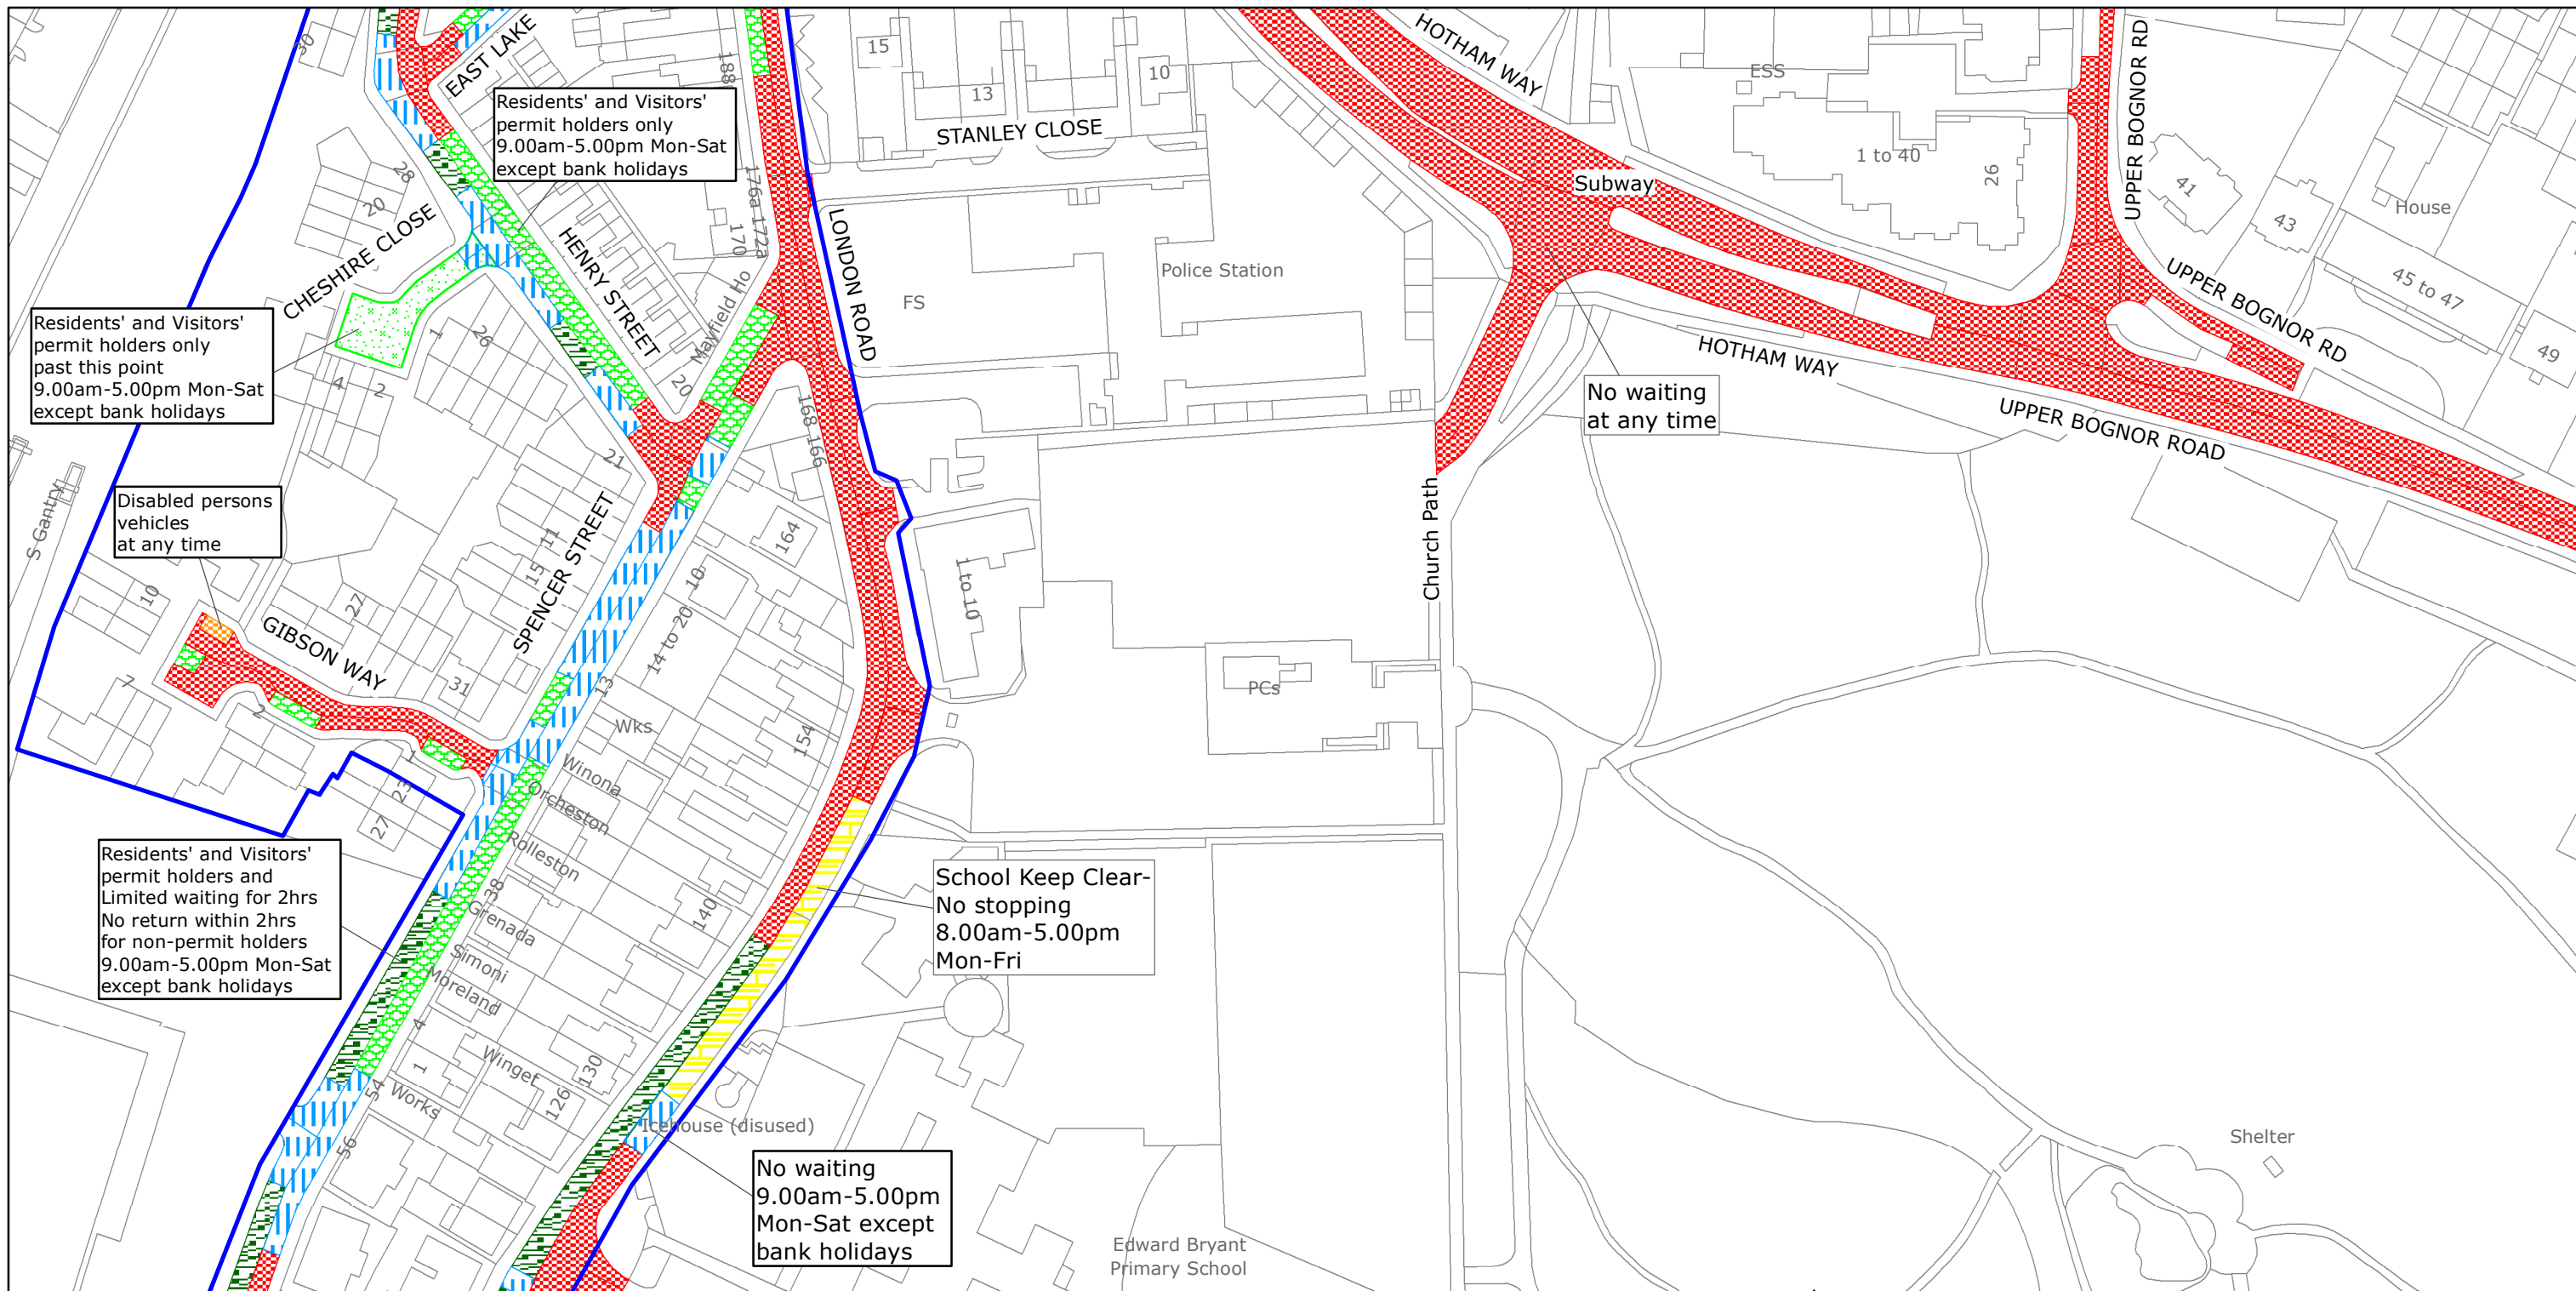

West Sussex County Council
Highways & Transport
The Grange
Tower Street
Chichester
West Sussex
PO19 1RH

ARUN DISTRICT: BOGNOR REGIS

WAITING RESTRICTIONS


Reproduced from or based upon 2017 Ordnance Survey mapping with permission of the Controller of HMSO (c) Crown Copyright reserved.
Unauthorised reproduction infringes Crown copyright and may lead to prosecution or civil proceedings West Sussex County Council Licence No. 100018485

TILE REF NO: SZ9399NES

SHEET ISSUE NO 4
SHEET ACTIVE FROM - 10/04/2017



SCALE:
1:1250
at A3 size

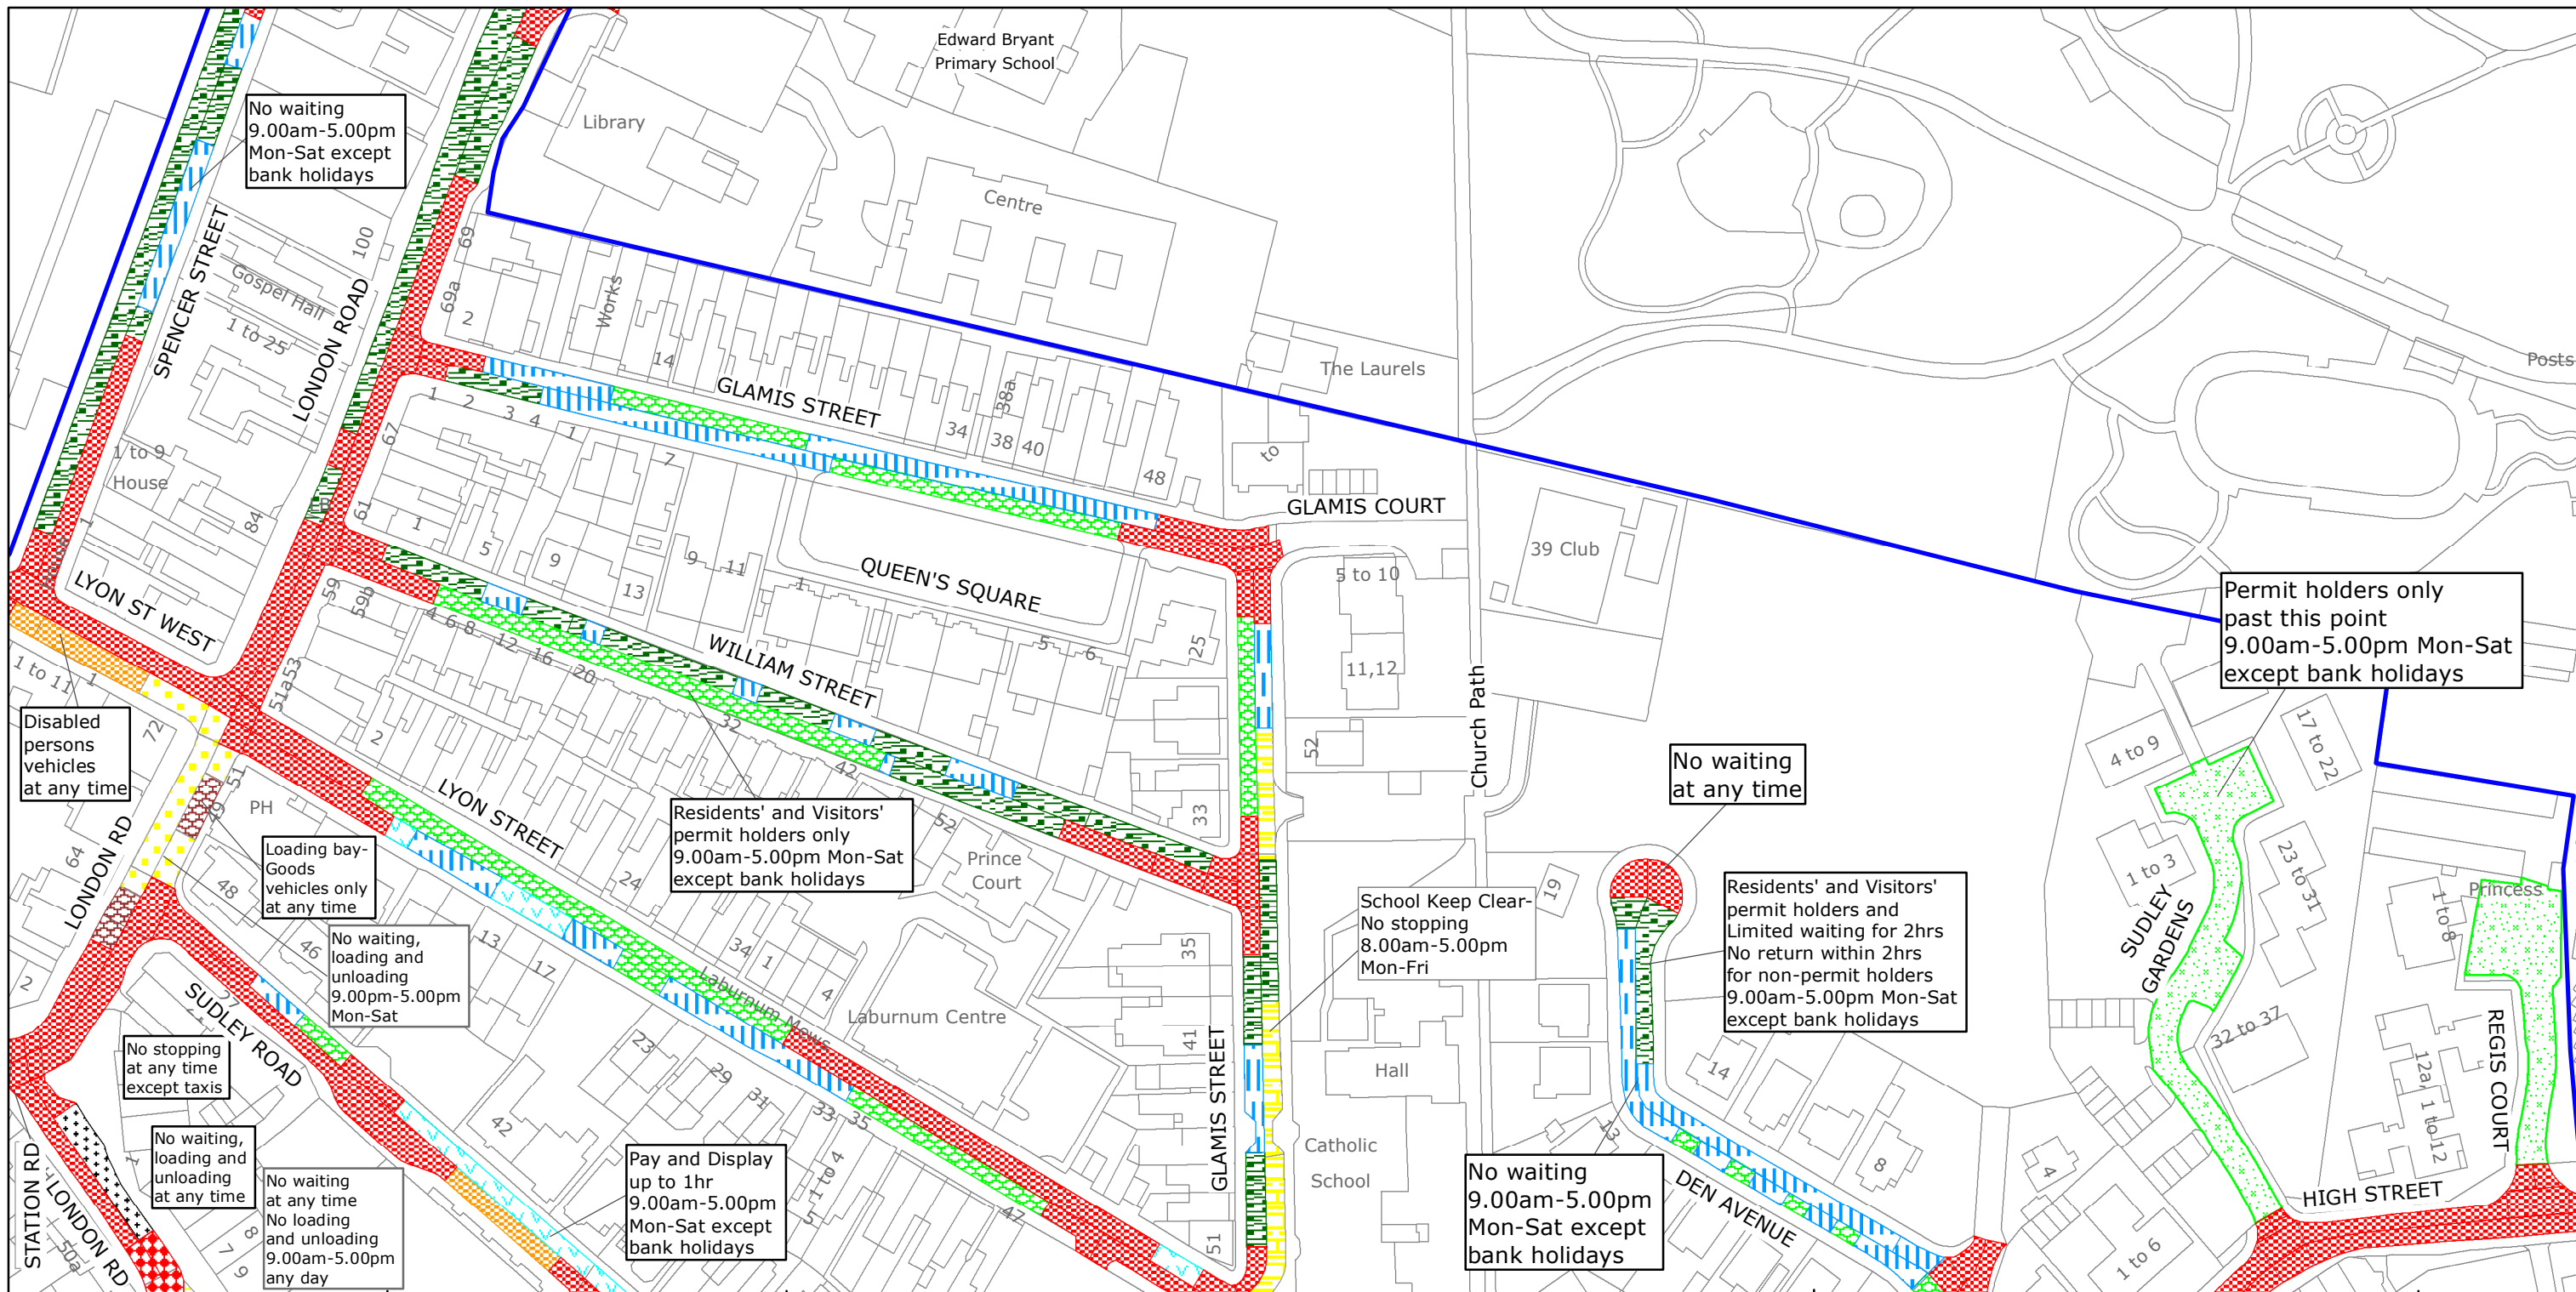

West Sussex County Council
Highways & Transport
The Grange
Tower Street
Chichester
West Sussex
PO19 1RH

ARUN DISTRICT: BOGNOR REGIS

WAITING RESTRICTIONS


Reproduced from or based upon 2017 Ordnance Survey mapping with permission of the Controller of HMSO (c) Crown Copyright reserved.
Unauthorised reproduction infringes Crown copyright and may lead to prosecution or civil proceedings West Sussex County Council Licence No. 100018485

TILE REF NO: SZ9399SEN

SHEET ISSUE NO 4
SHEET ACTIVE FROM - 10/04/2017



SCALE:
1:1250
at A3 size

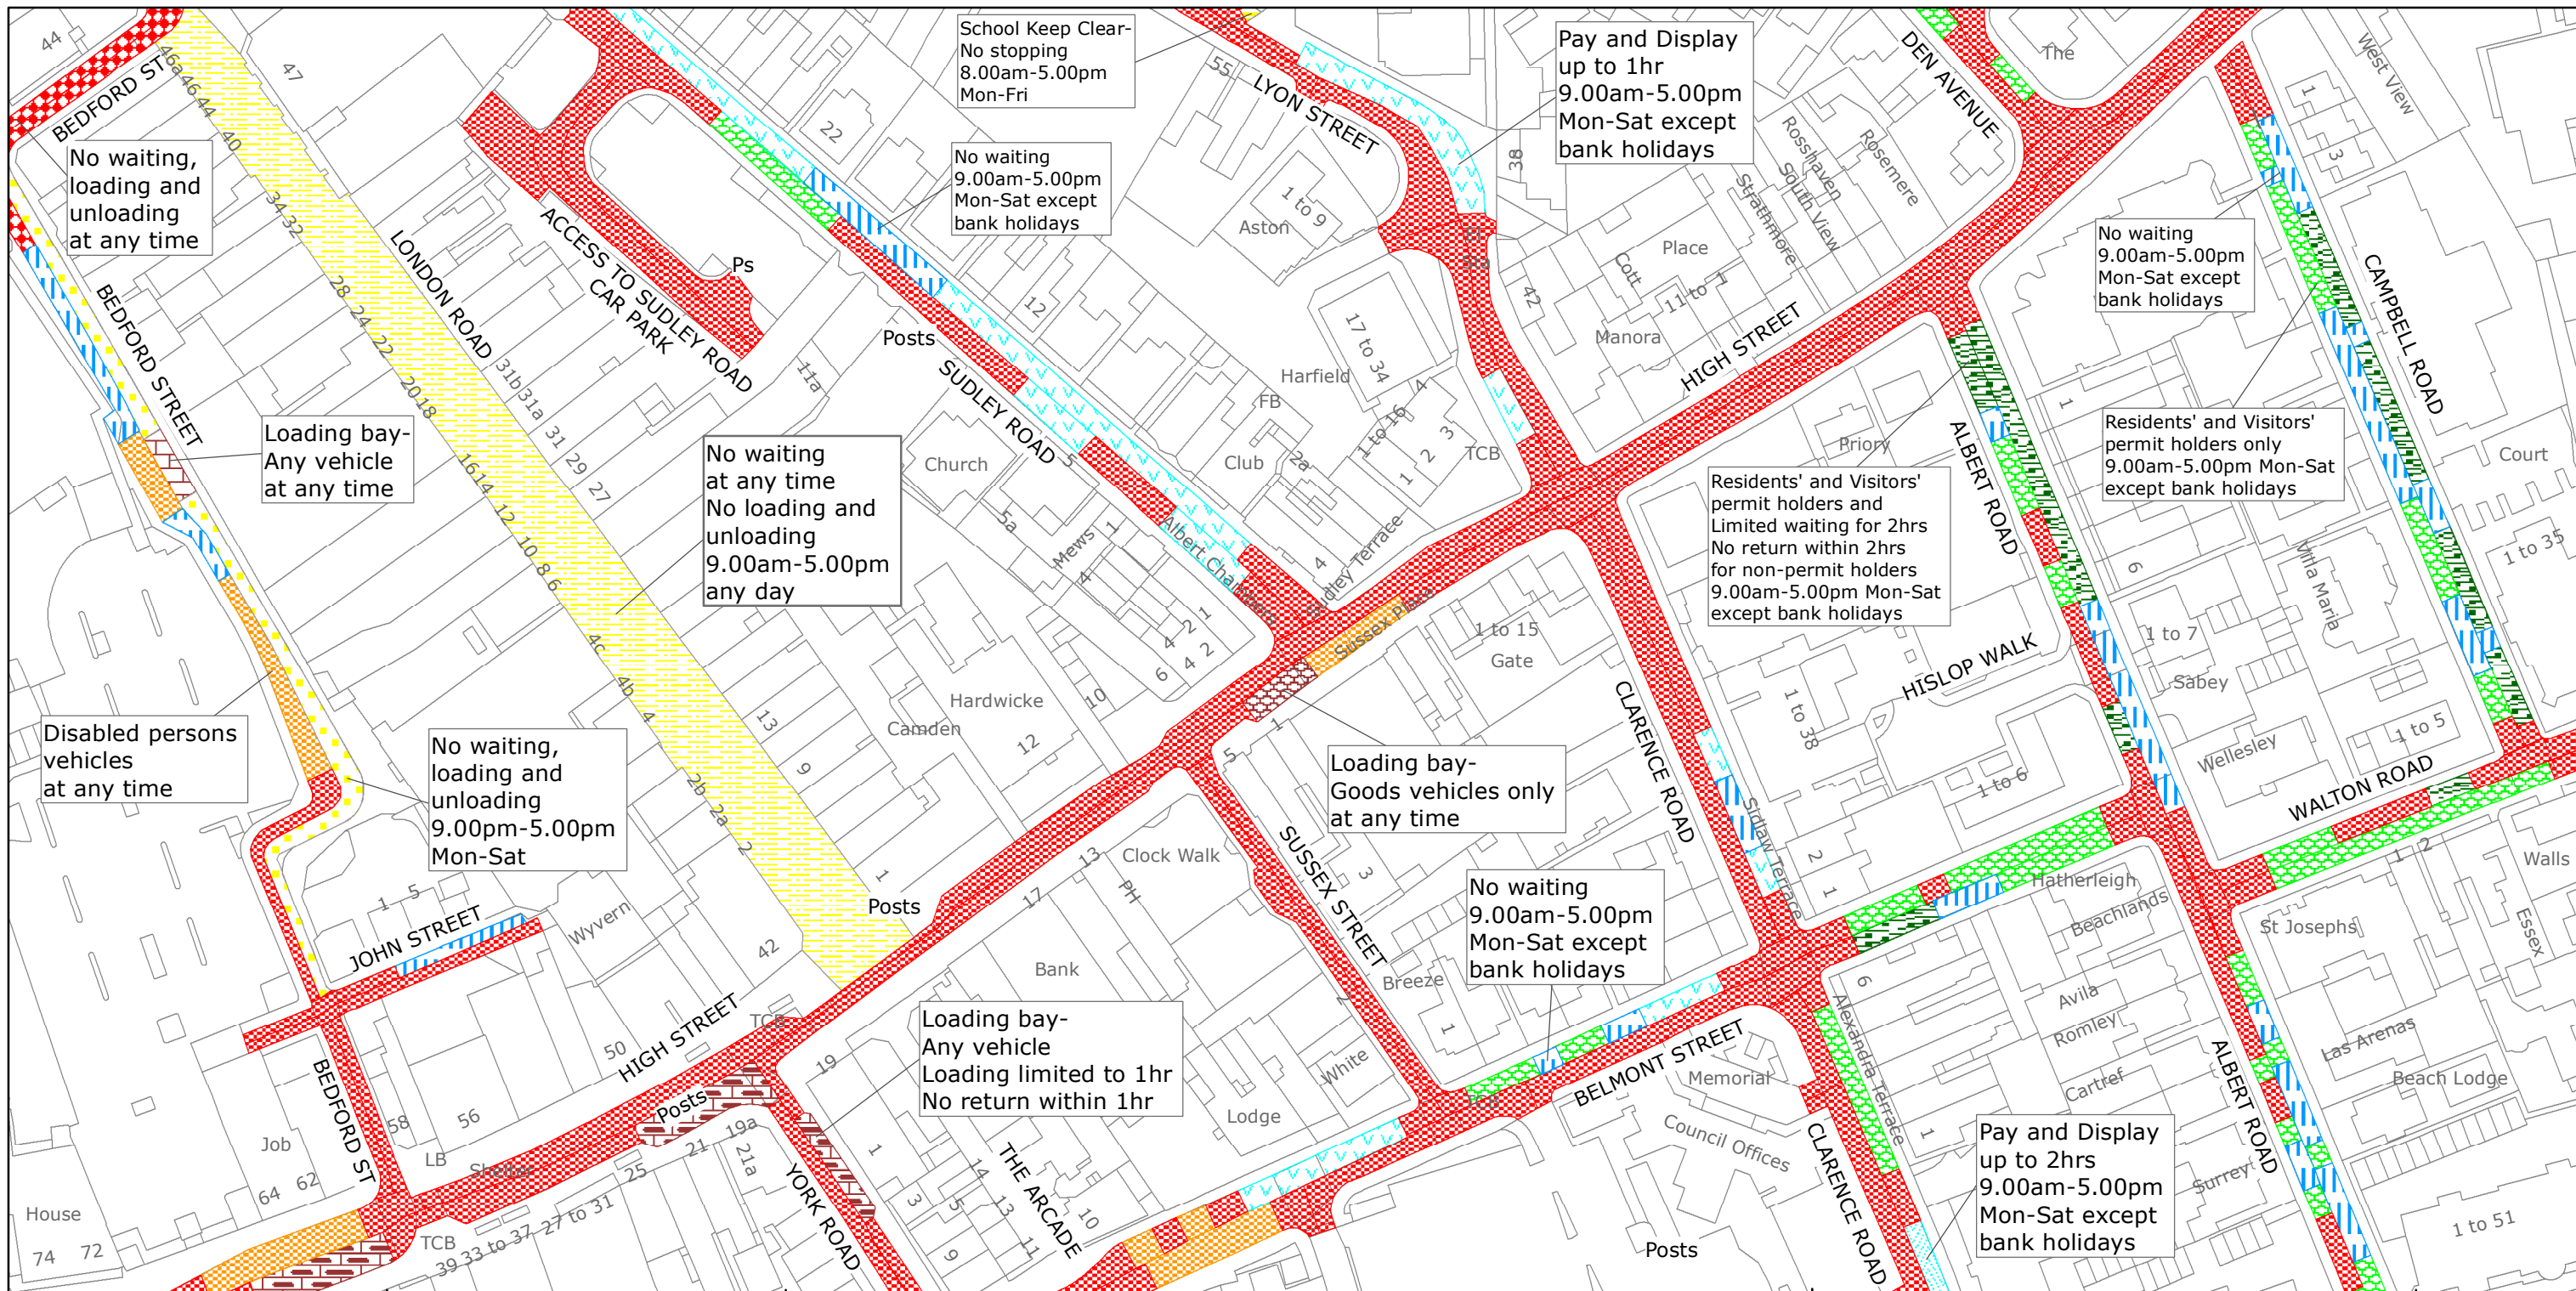

West Sussex County Council
Highways & Transport
The Grange
Tower Street
Chichester
West Sussex
PO19 1RH

ARUN DISTRICT: BOGNOR REGIS

WAITING RESTRICTIONS

Reproduced from or based upon 2017 Ordnance Survey mapping with permission of the Controller of HMSO (c) Crown Copyright reserved.
Unauthorised reproduction infringes Crown copyright and may lead to prosecution or civil proceedings West Sussex County Council Licence No. 100018485

TILE REF NO: SZ9399SES

SHEET ISSUE NO 4
SHEET ACTIVE FROM - 10/04/2017



SCALE:
1:1250
at A3 size