


WEST SUSSEX COUNTY COUNCIL
((ARUN DISTRICT)(PARKING PLACES & TRAFFIC REGULATION)
(CONSOLIDATION) ORDER 2010)
(BERSTED: ELBRIDGE AVENUE AND ADJOJNING ROADS AMENDMENT)
ORDER 2020

BERSTED: LOCATION OF WAITING RESTRICTIONS

KEY:

-  OS.TILE GRID
-  PARKING TILE GRID
-  LOCATION OF WAITING RESTRICTIONS
-  PARISH BOUNDARY
-  ROAD NETWORK

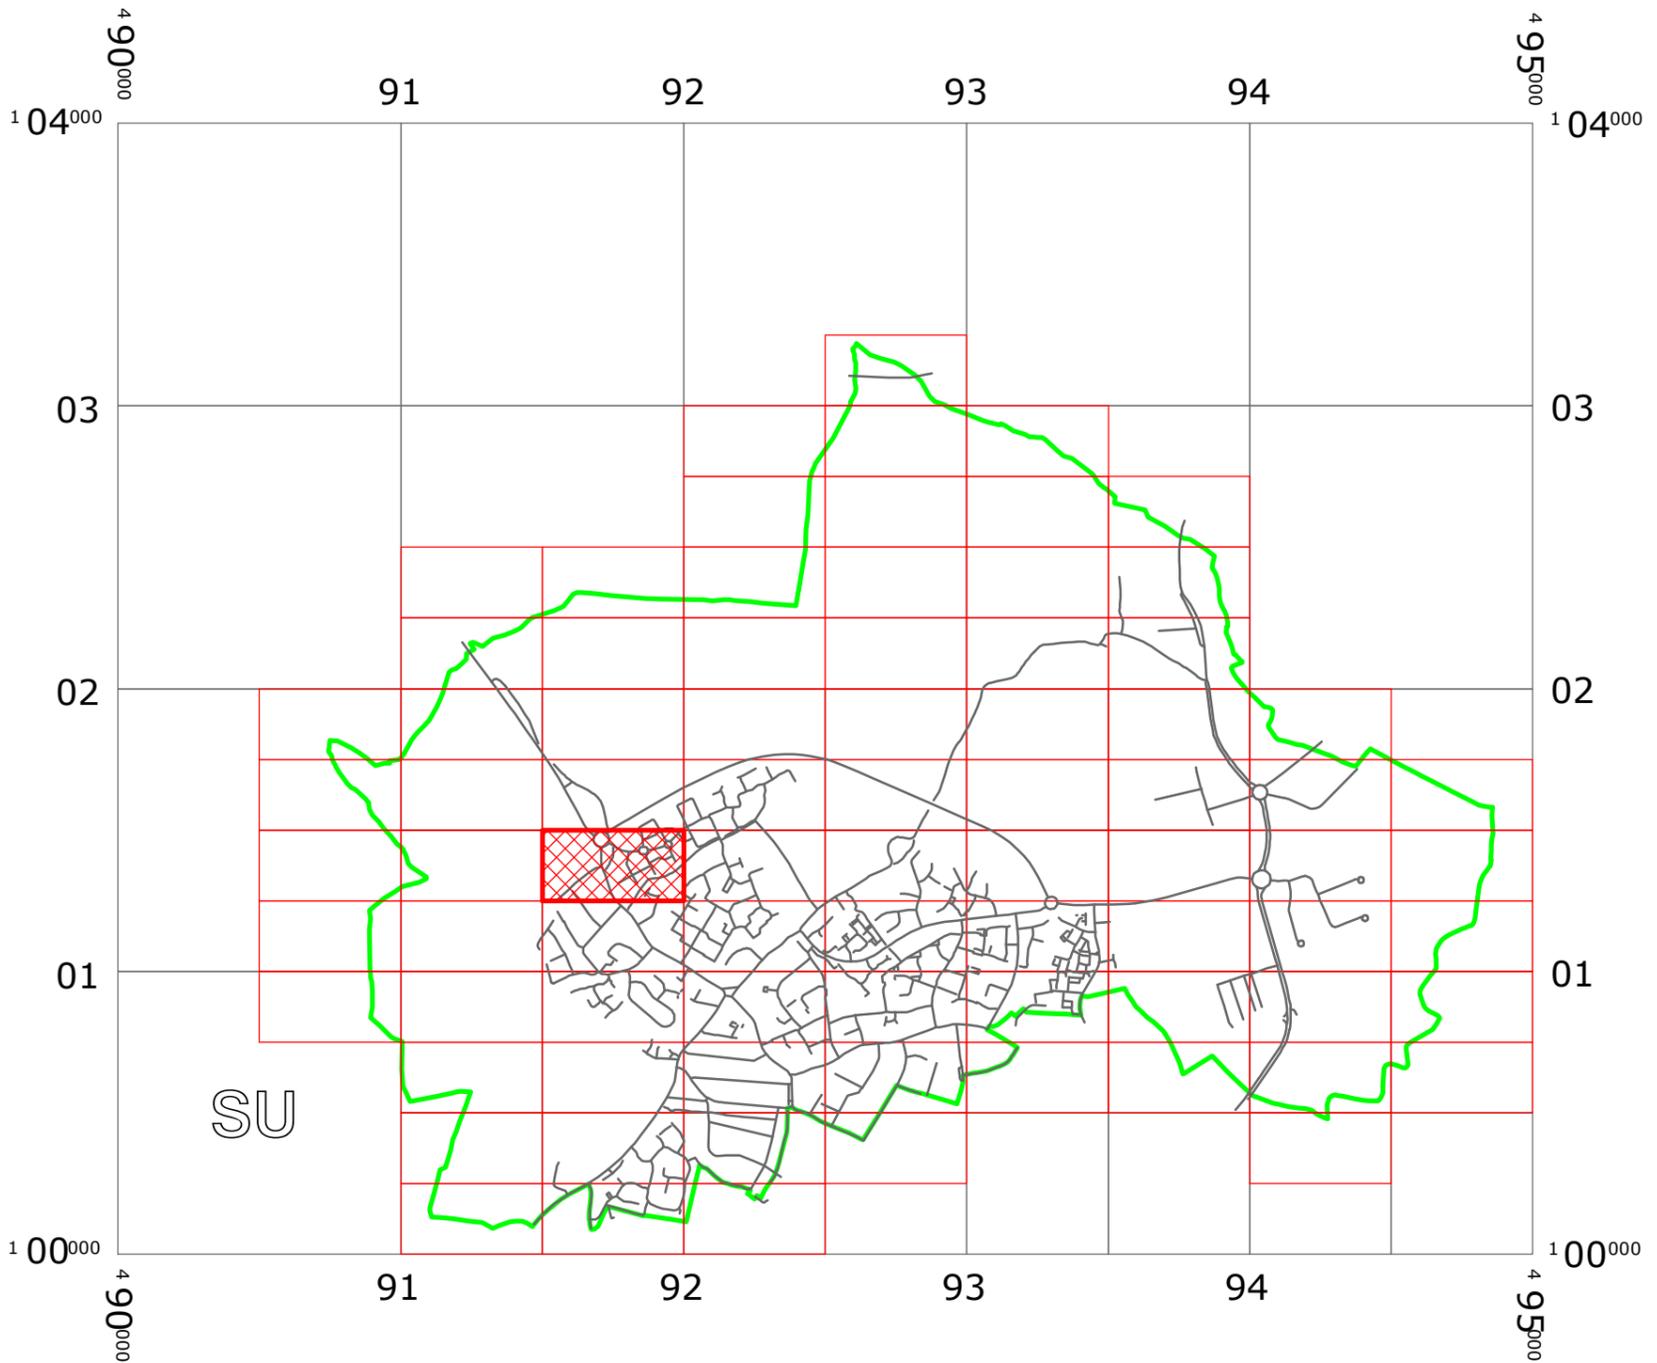

West Sussex County Council
 Highways & Transport
 The Grange
 Tower Street
 Chichester
 West Sussex
 PO19 1RH


WEST SUSSEX COUNTY COUNCIL
 ((ARUN DISTRICT)(PARKING PLACES & TRAFFIC REGULATION)
 (CONSOLIDATION) ORDER 2010) (BERSTED:
 ELBRIDGE AVENUE AND ADJOJNING ROADS AMENDMENT)
 ORDER 2020

LOCATION OF WAITING RESTRICTIONS



Reproduced from or based upon 2017 Ordnance Survey mapping with permission of the Controller of HMSO (c) Crown Copyright reserved.
 Unauthorised reproduction infringes Crown copyright and may lead to prosecution or civil proceedings
 West Sussex County Council Licence No. 100023447

SCALE: 1:25000
 DATE: 20/07/2020

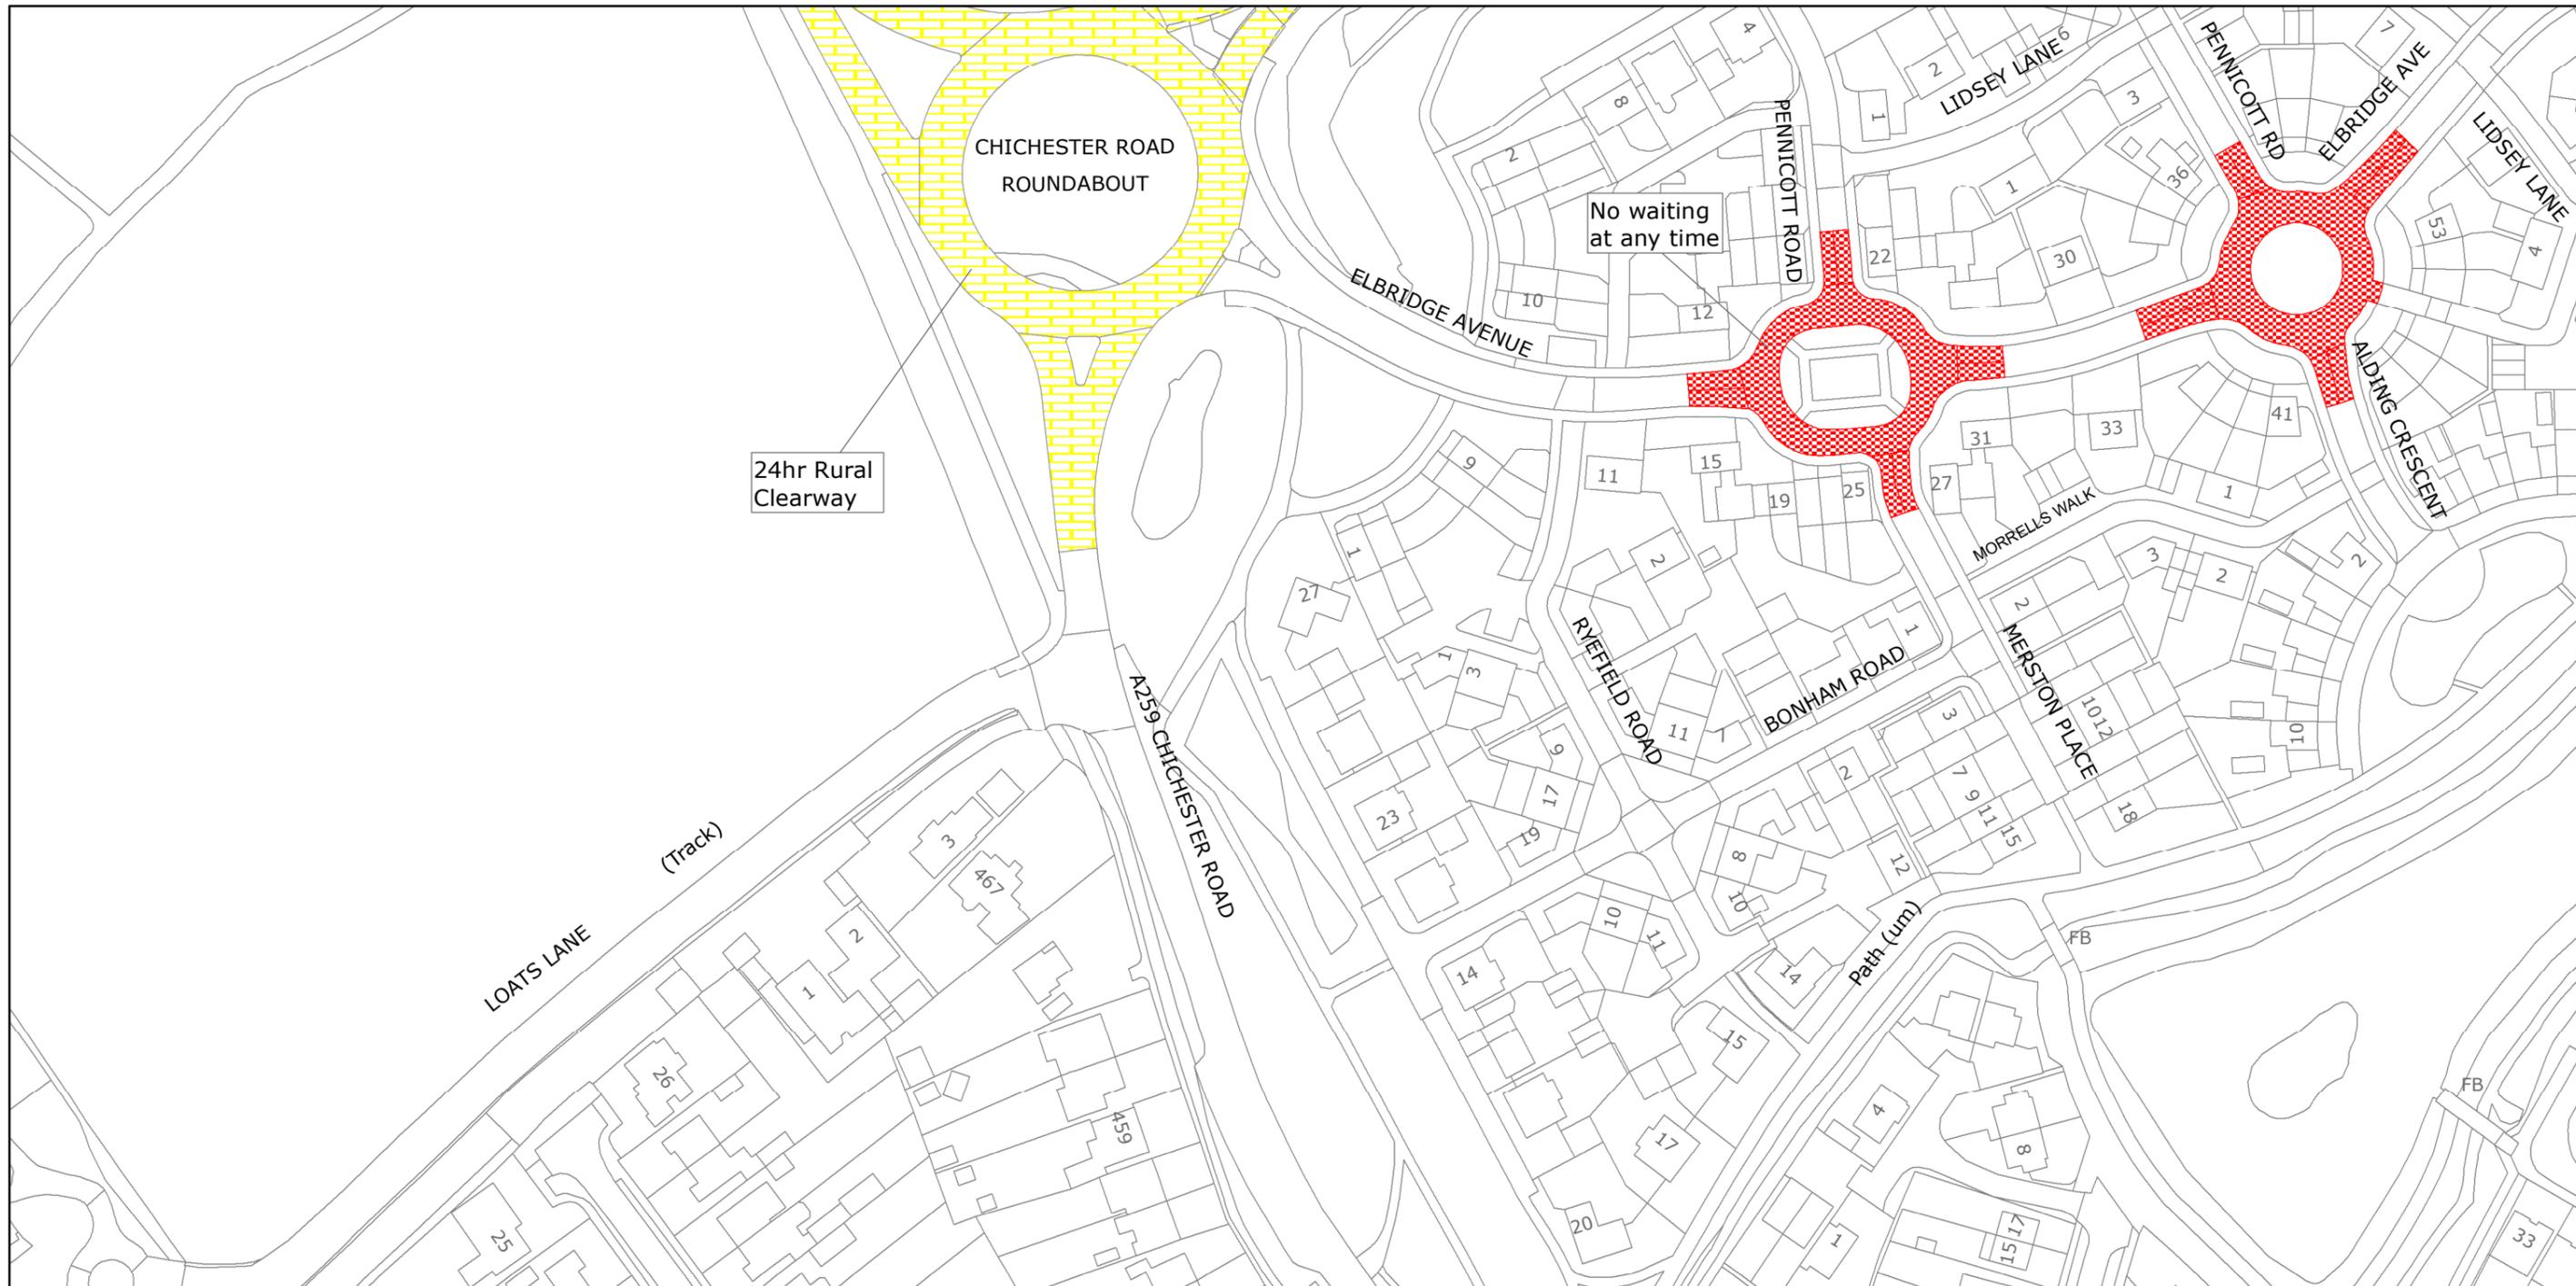

West Sussex County Council
 Highways & Transport
 The Grange
 Tower Street
 Chichester
 West Sussex
 PO19 1RH

ARUN DISTRICT: BERSTED
 WAITING RESTRICTIONS

Reproduced from or based upon 2020 Ordnance Survey mapping with permission of the Controller of HMSO (c) Crown Copyright reserved.
 Unauthorised reproduction infringes Crown copyright and may lead to prosecution or civil proceedings West Sussex County Council Licence No. 100018485

TILE REF NO:
SU9101SEN

SHEET ISSUE NO 3
 SHEET ACTIVE FROM - 20/07/2020



SCALE:
 1:1250
 at A3 size