







WEST SUSSEX COUNTY COUNCIL
((ARUN DISTRICT)(PARKING PLACES & TRAFFIC REGULATION)
(CONSOLIDATION) ORDER 2010)
(WESTERGATE: WESTERGATE STREET AMENDMENT)
ORDER 2021

ALDINGBOURNE: LOCATION OF WAITING RESTRICTIONS

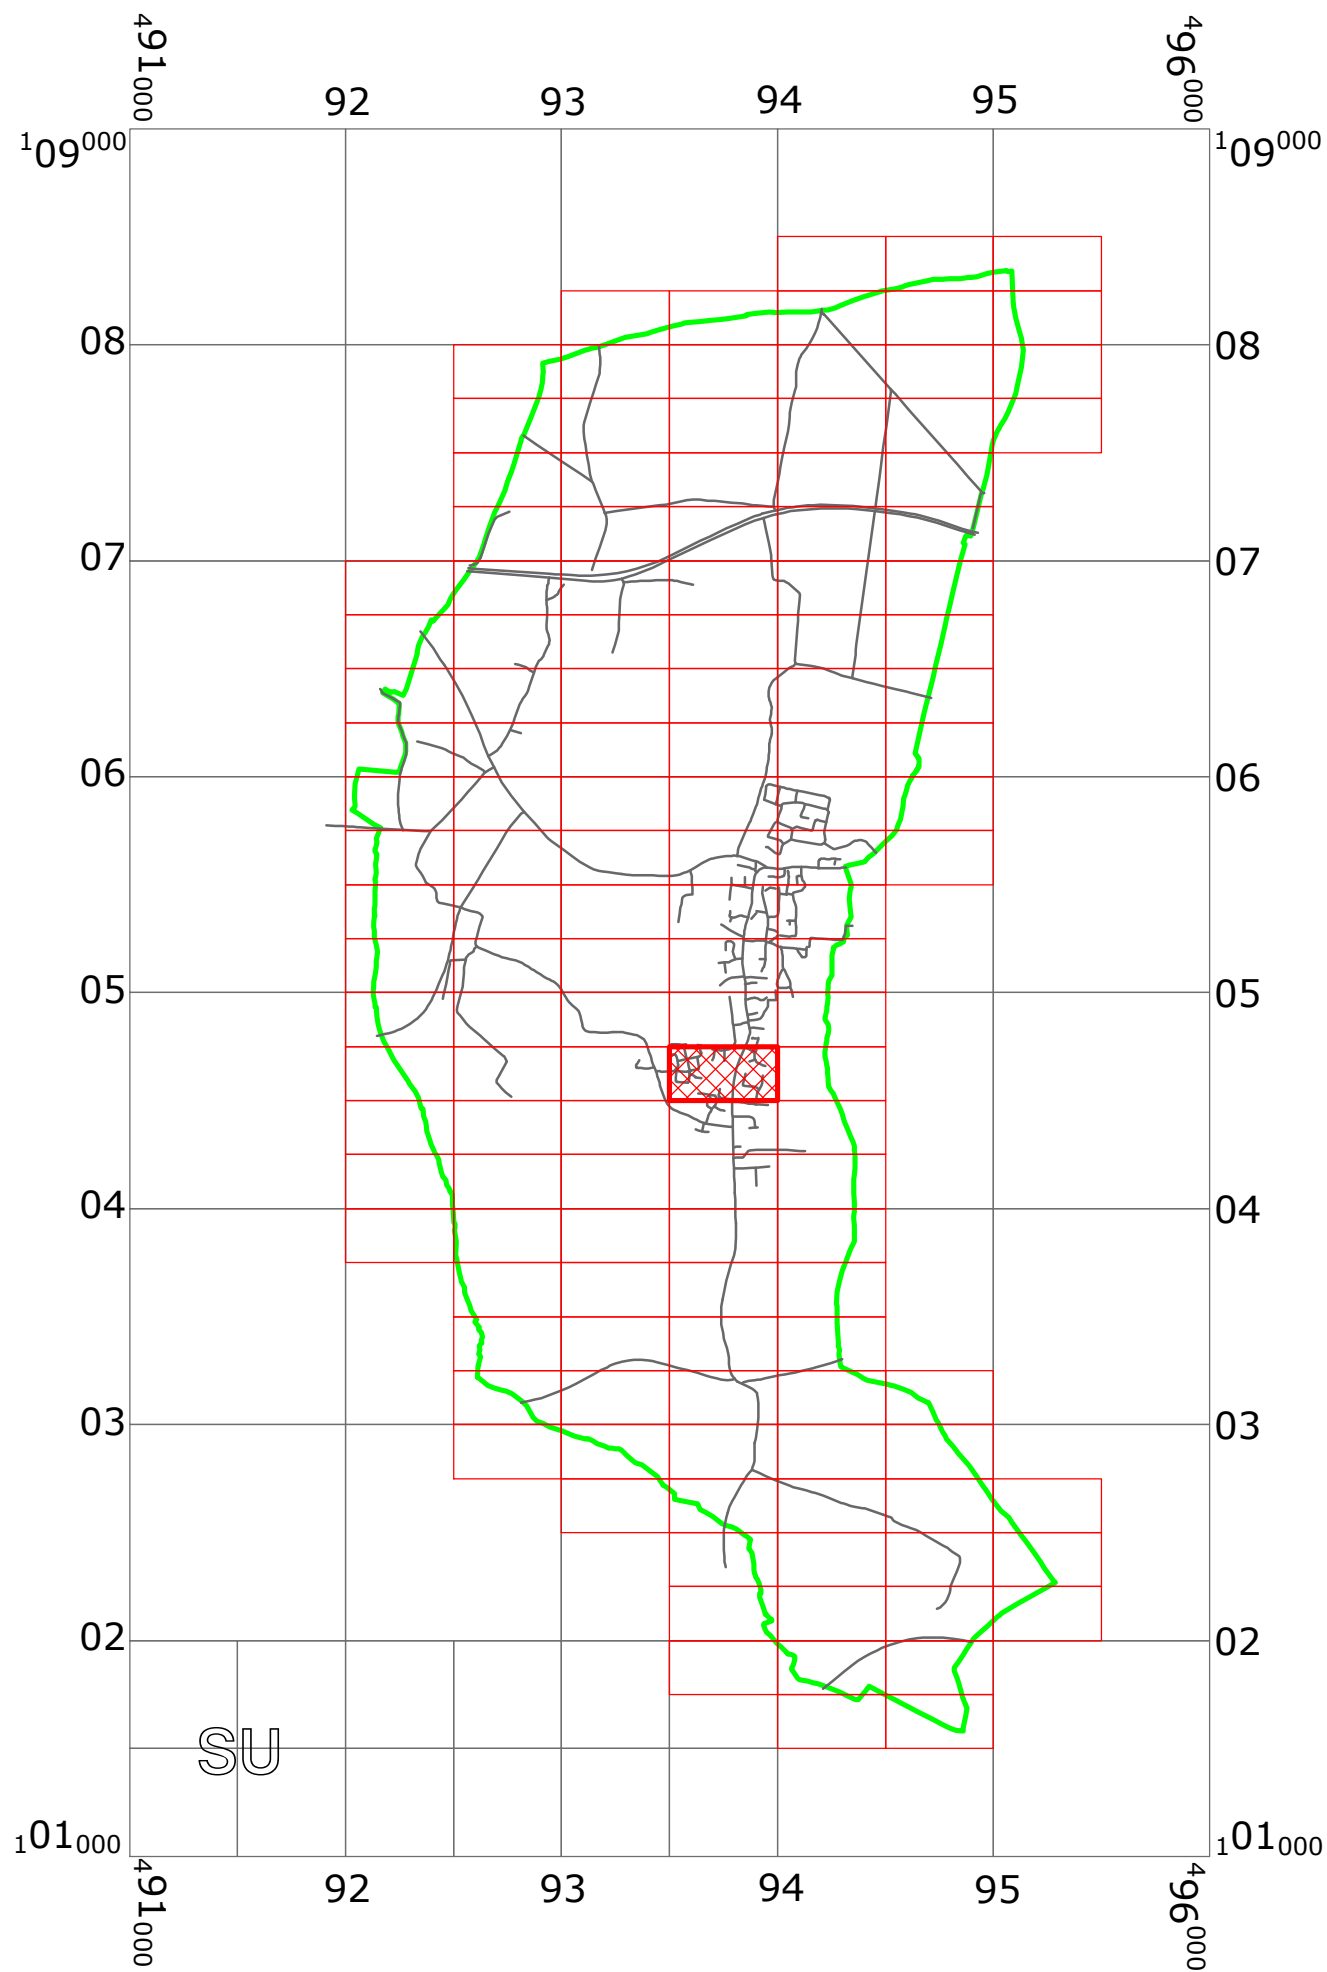

KEY:

-  OS.TILE GRID
-  PARKING TILE GRID
-  LOCATION OF WAITING RESTRICTIONS
-  PARISH BOUNDARY
-  ROAD NETWORK



West Sussex County Council
 Highways & Transport
 The Grange
 Tower Street
 Chichester
 West Sussex
 PO19 1RH

WEST SUSSEX COUNTY COUNCIL
 ((ARUN DISTRICT)(PARKING PLACES & TRAFFIC REGULATION)
 (CONSOLIDATION) ORDER 2010)
 (WESTERGATE: WESTERGATE STREET AMENDMENT)
 ORDER 2021

LOCATION OF WAITING RESTRICTIONS



Reproduced from or based upon 2017 Ordnance Survey mapping with permission of the Controller of HMSO (c) Crown Copyright reserved.
 Unauthorised reproduction infringes Crown copyright and may lead to prosecution or civil proceedings
 West Sussex County Council Licence No. 100023447

SCALE: 1:35000
 DATE: 04.10.2021

WEST SUSSEX COUNTY COUNCIL
((ARUN DISTRICT) (PARKING PLACES & TRAFFIC REGULATION)
(CONSOLIDATION) ORDER 2010)

(WESTERGATE: WESTERGATE STREET AMENDMENT) ORDER 2021

West Sussex County Council in exercise of their powers under Sections 1 (1) 2 (1) and (2), 4 (2), 45, 46, 49 and 53 and Part IV of Schedule 9 of the Road Traffic Regulation Act 1984 ("the Act") as amended and of all other enabling powers and after consultation with the Chief Officer of Police in accordance with Part III of Schedule 9 to the Act hereby make the following Order:-

1. This Order shall come into operation on the Fourth day of October 2021 and may be cited as "West Sussex County Council ((Arun District) (Parking Places & Traffic Regulation) (Consolidation) Order 2010) (Westergate: Westergate Street Amendment) Order 2021".
2. The "West Sussex County Council (Arun District) (Parking Places & Traffic Regulation) (Consolidation) Order 2010" is hereby amended by the insertion of the plan specified in the Schedule to this Order, attached hereto.

SCHEDULE
Plan to be Inserted


SU9304NES (Issue Number 1)

THE Common Seal of THE)
WEST SUSSEX COUNTY COUNCIL)
was hereto affixed the Thirtieth)
day of September 2021)

[Handwritten Signature]

Authorized Signatory)
JWA9012-MM)



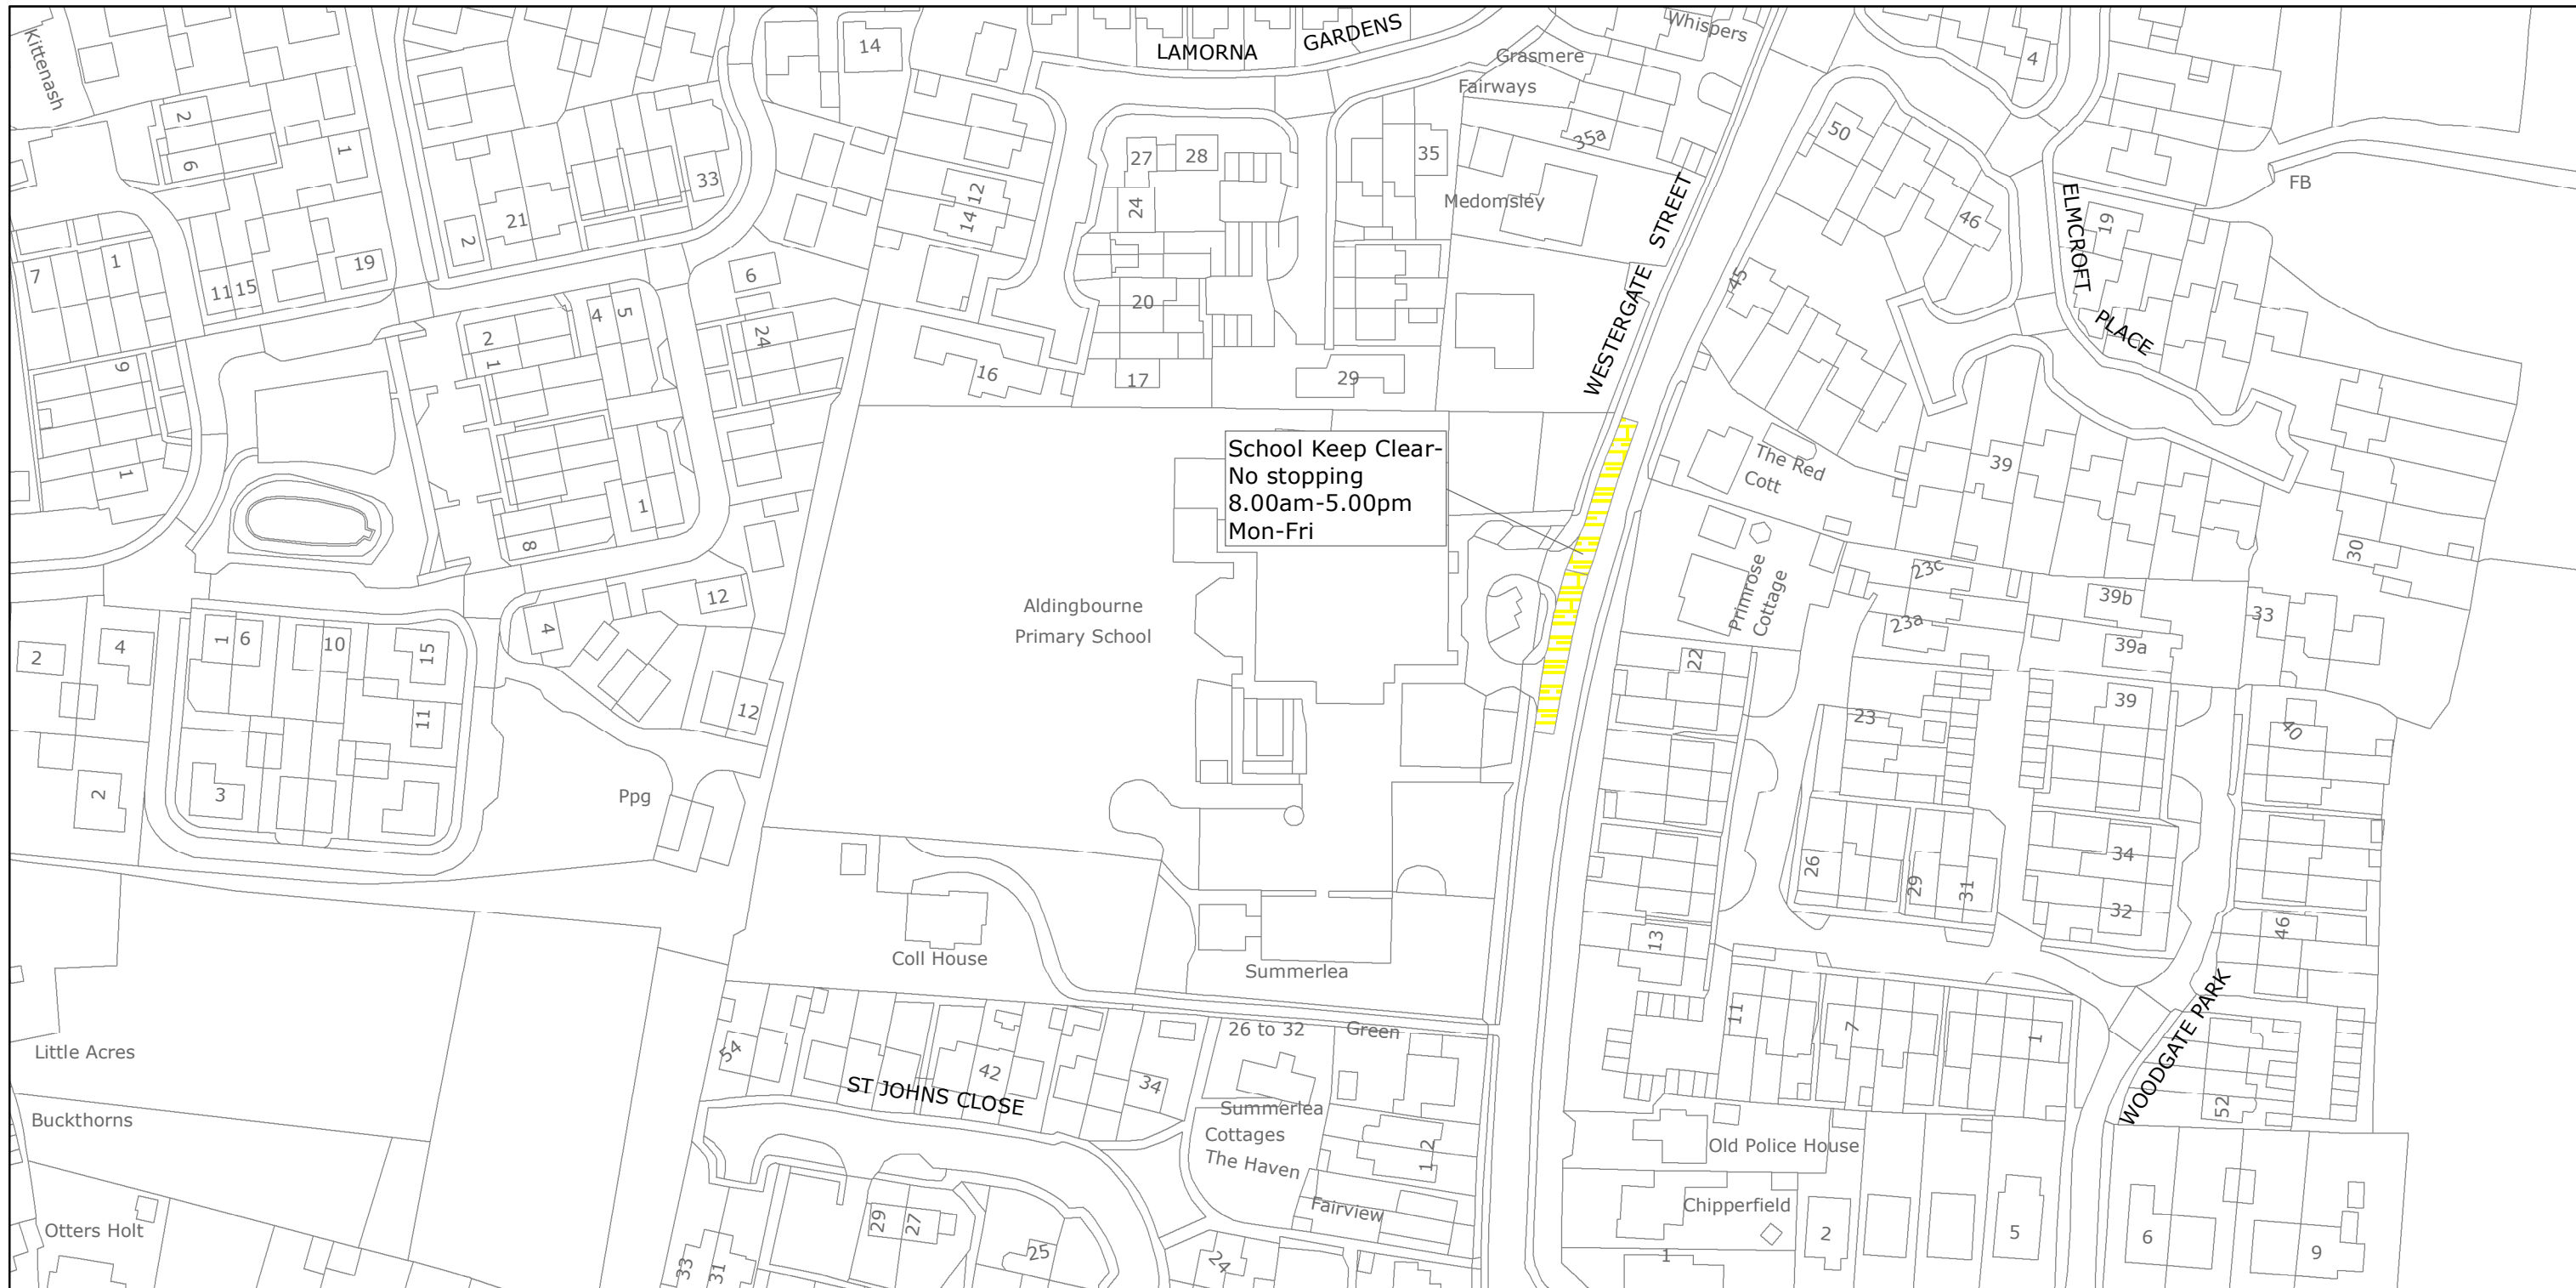

School Keep Clear-
No stopping
8.00am-5.00pm
Mon-Fri

Aldingbourne
Primary School

Coll House

Summerlea

ST JOHNS CLOSE

Summerlea
Cottages
The Haven

Old Police House

Chipperfield



West Sussex County Council
Highways & Transport
The Grange
Tower Street
Chichester
West Sussex
PO19 1RH

ARUN DISTRICT: ALDINGBOURNE

WAITING RESTRICTIONS

TILE REF NO:
SU9304NES

SHEET ISSUE NO 1
SHEET ACTIVE FROM - 04.10.2021



SCALE:
1:1250
at A3 size