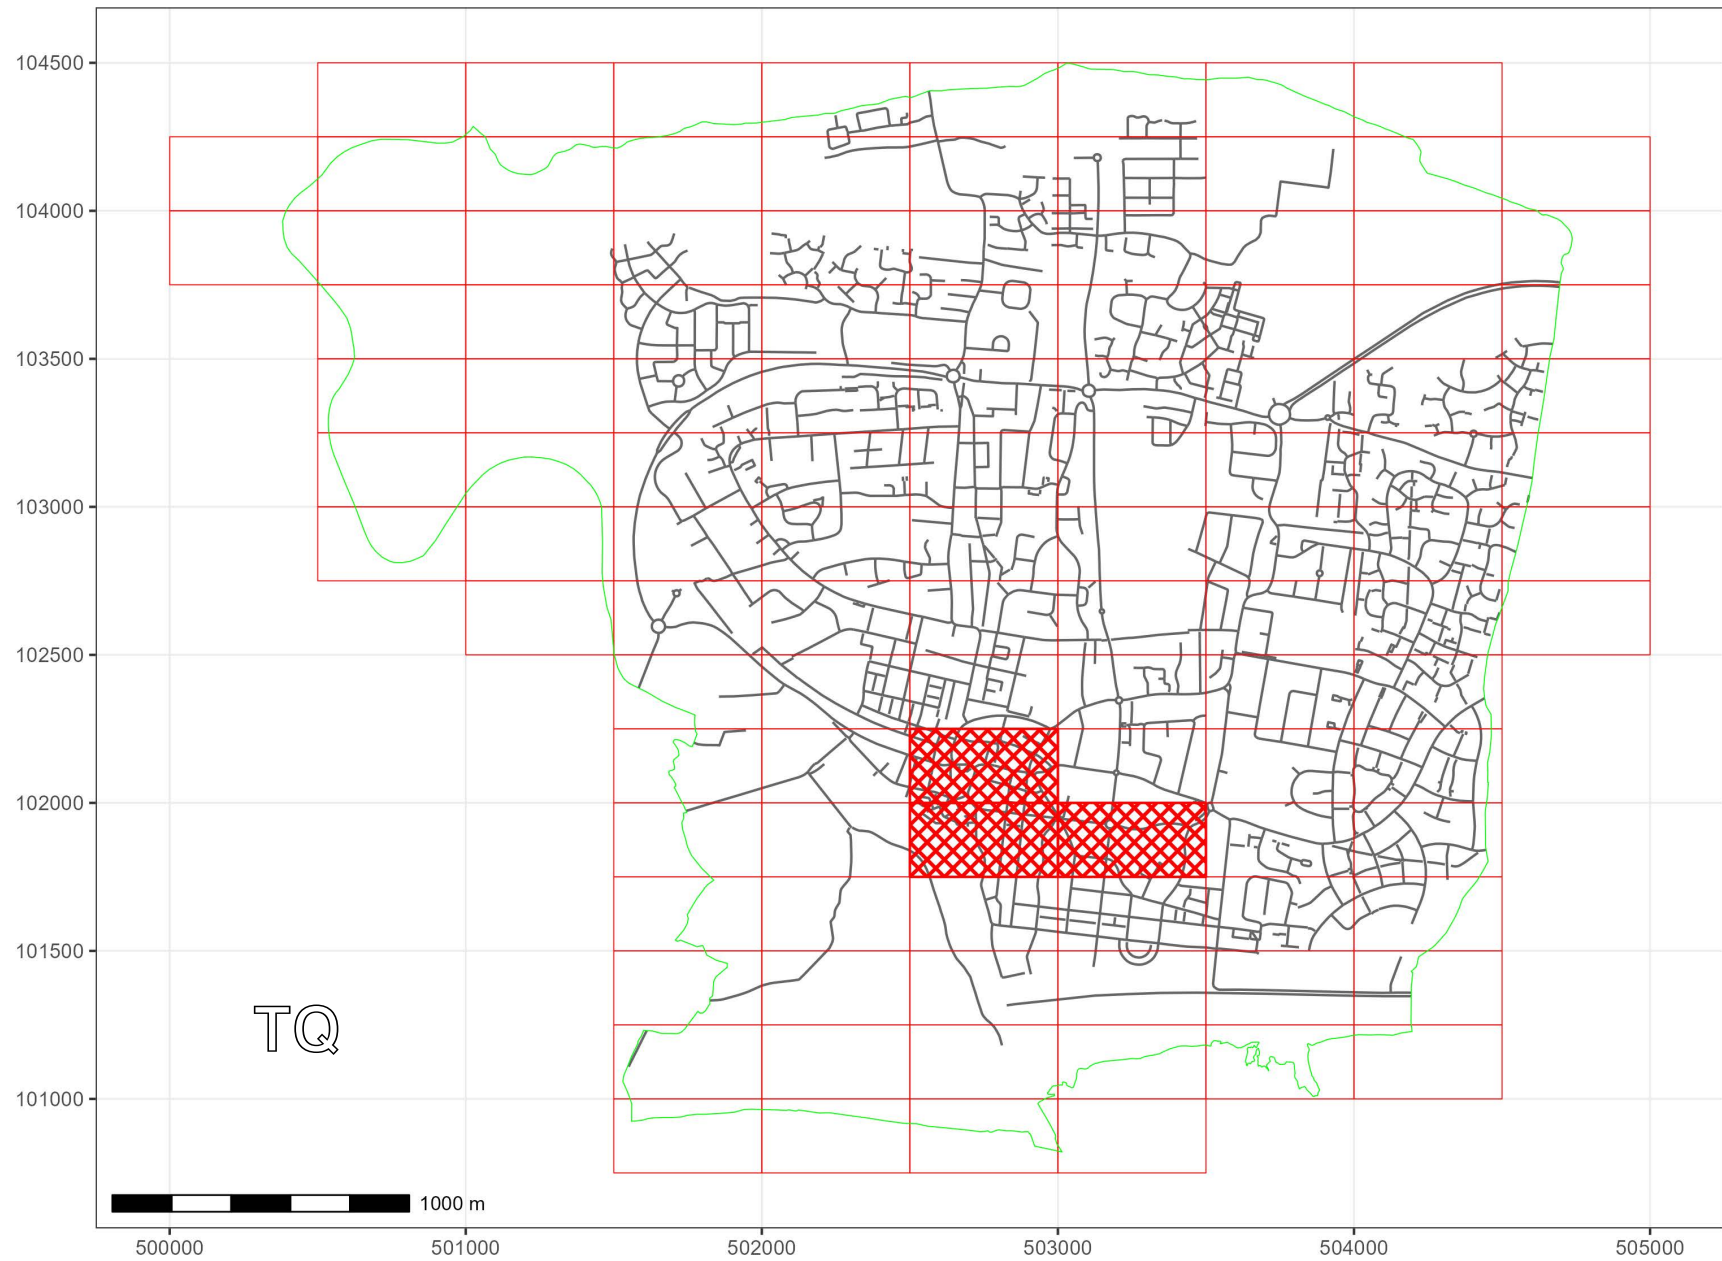


WEST SUSSEX COUNTY COUNCIL
((ARUN DISTRICT)(PARKING PLACES & TRAFFIC REGULATION)
(CONSOLIDATION) ORDER 2010)
(LITTLEHAMPTON: TOWN CENTRE PUBLIC REALM IMPROVEMENTS
AMENDMENT)
ORDER 2023

LITTLEHAMPTON: LOCATION OF WAITING RESTRICTIONS



KEY:

- OS.TILE GRID
- PARKING TILE GRID
- LOCATION OF WAITING RESTRICTIONS
- PARISH BOUNDARY
- ROAD NETWORK



West Sussex County Council
Highways & Transport
The Grange
Tower Street
Chichester
West Sussex
PO19 1RH

WEST SUSSEX COUNTY COUNCIL
((ARUN DISTRICT)(PARKING PLACES & TRAFFIC
REGULATION)(CONSOLIDATION) ORDER 2010)
(LITTLEHAMPTON: TOWN CENTRE PUBLIC
REALM IMPROVEMENTS AMENDMENT) ORDER 2023

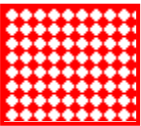

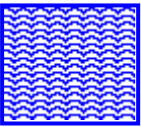
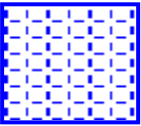
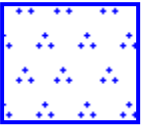
LOCATION OF WAITING RESTRICTIONS



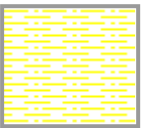
Key for Waiting Restrictions

All areas over which the provision of the orders apply are defined by the shaded areas as shown on the following plans plus a contiguous area not indicated on the plans of verge and/or footway between the carriageway edge and the highway boundary. The plans in this schedule are based upon grid references of the Ordnance Survey National Grid defined by the OSGB 36 triangulation.

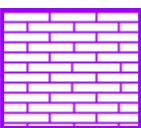
Prohibition of Waiting

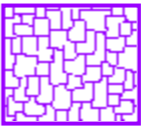
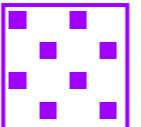
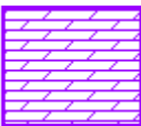
100		z_circle	No waiting, loading and unloading at any time
101		check	No waiting at any time
105		smallwave2	No waiting 8.00am-6.00pm any day
107		pat020	No waiting 8.00am-6.00pm Mon-Sat
121		historic2	No waiting 8.00am-6.00pm 01Apr-30Sept

Prohibition of Loading

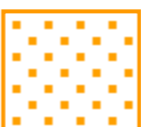
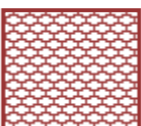

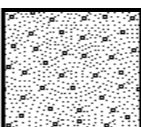
230		usgs619	No waiting at any time, No loading and unloading 9.00am-5.00pm any day
-----	---	---------	--

Free Limited Waiting

712		pat062	Waiting limited to 2hrs No return within 2hrs 8.00am-6.00pm Mon-Sat
-----	---	--------	---

715		scale1	Waiting limited to 1hr No return within 1hr 8.00am-6.00pm any day
716		shd62	Waiting limited to 1hr No return within 1hr 8.00am-6.00pm Mon-Sat
742		usgs642	Waiting limited to 1hr No return within 1hr 8.00am-6.00pm Mon-Sat 01Apr-30Sep

Specified Vehicles

801		dot6	Disabled persons vehicles 8.00am-6.00pm Mon-Sat
810		usgs503	Loading bay-Goods vehicles only at any time
830		check	Disabled persons vehicles at any time
845		usgs602	No waiting at any time except taxis

WEST SUSSEX COUNTY COUNCIL
((ARUN DISTRICT) (PARKING PLACES & TRAFFIC REGULATION)
(CONSOLIDATION) ORDER 2010)

(LITTLEHAMPTON: TOWN CENTRE PUBLIC REALM IMPROVEMENTS
AMENDMENT) ORDER 2023

West Sussex County Council in exercise of their powers under Sections 1 (a) 2 (1) and (2), 4 (2), 45. 46. 49 and 53 and Part IV of Schedule 9 of the Road Traffic Regulation Act 1984 ("the Act") as amended and of all other enabling powers and after consultation with the Chief Officer of Police in accordance with Part III of Schedule 9 to the Act hereby make the following Order:-

1. The Order shall come into operation on the Twenty Seventh day of February 2023 and may be cited as "West Sussex County Council) ((Arun District) (Parking Places & Traffic Regulation) (Consolidation) Order 2010) (Littlehampton: Town Centre Public Realm Improvements Amendment) Order 2023".
2. The "West Sussex County Council ((Arun District) (Parking Places & Traffic Regulation) (Consolidation) Order 2010" is hereby amended by the replacement of the plans specified in the First Schedule to this Order, with the plans specified in the Second Schedule, attached hereto.

FIRST SCHEDULE
Plans to be Replaced

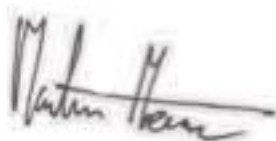
TQ0201NEN (Issue Number 5)
TQ0202SES (Issue Number 4)
TQ0301NWN (Issue Number 1)

SECOND SCHEDULE
Replacement Plans

TQ0201NEN (Issue Number 6)
TQ0202SES (Issue Number 5)
TQ0301NWN (Issue Number 2)

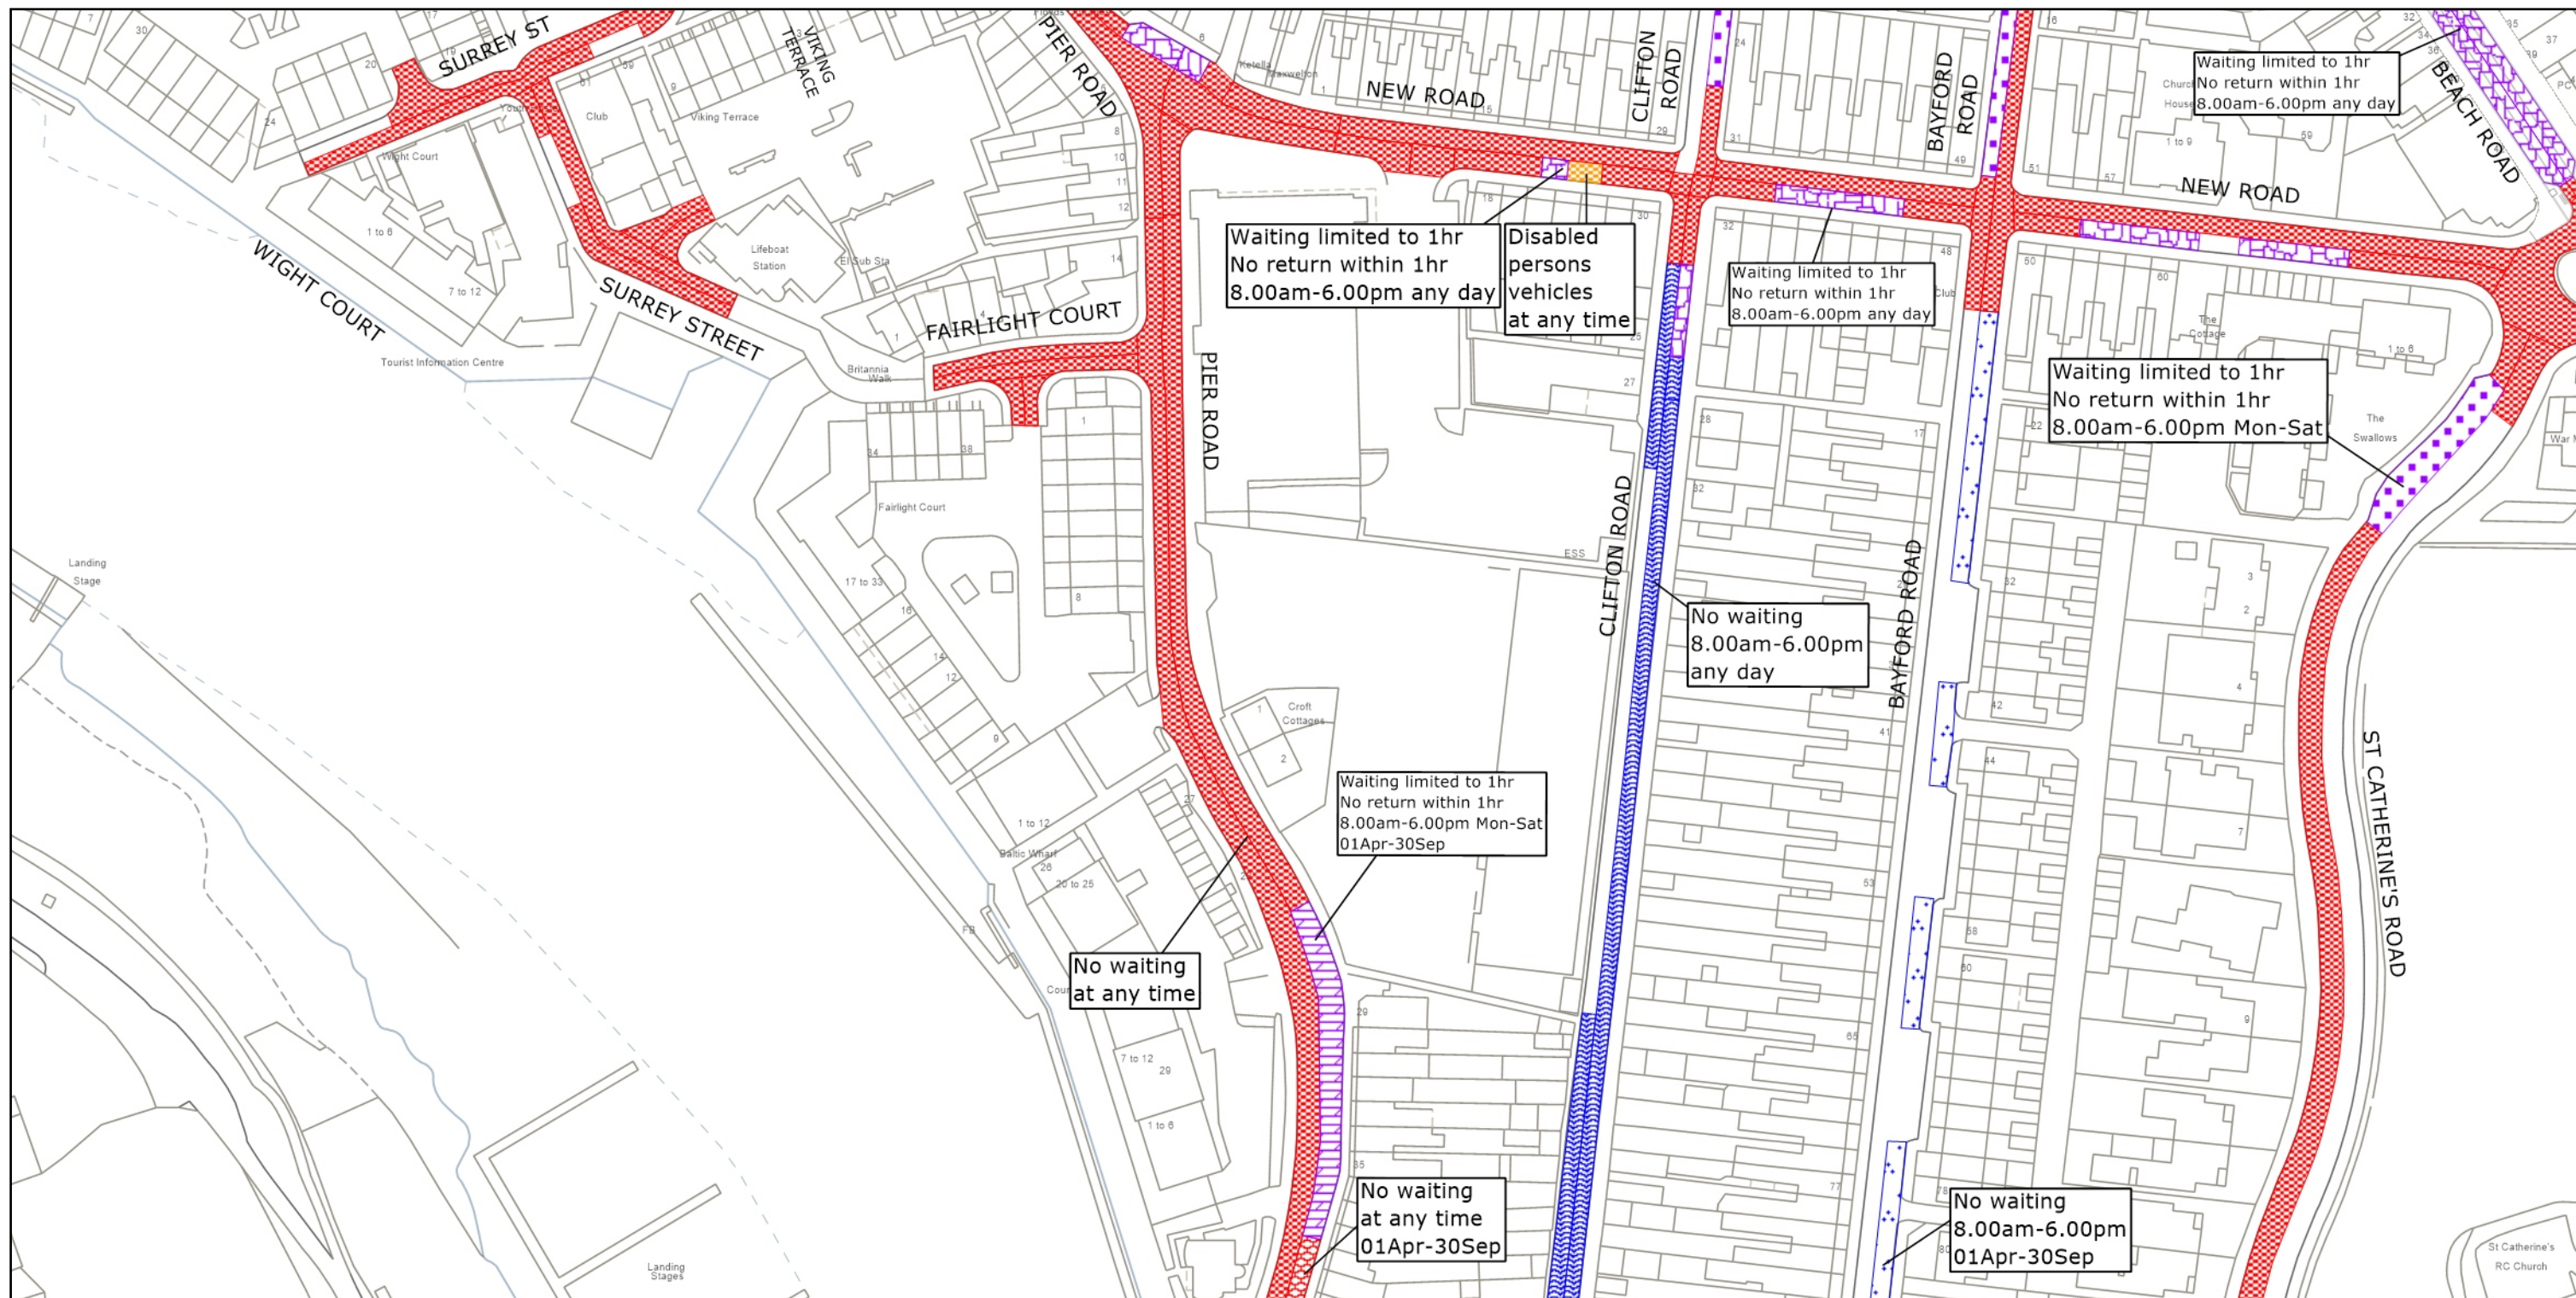
For and on behalf of WEST SUSSEX COUNTY COUNCIL

Authorised Signatory:



NAME: Martin Moore

DATE MADE: Twenty Third day of February 2023



West Sussex County Council
Highways & Transport
The Grange
Tower Street
Chichester
West Sussex
PO19 1RH

ARUN DISTRICT: LITTLEHAMPTON

WAITING RESTRICTIONS

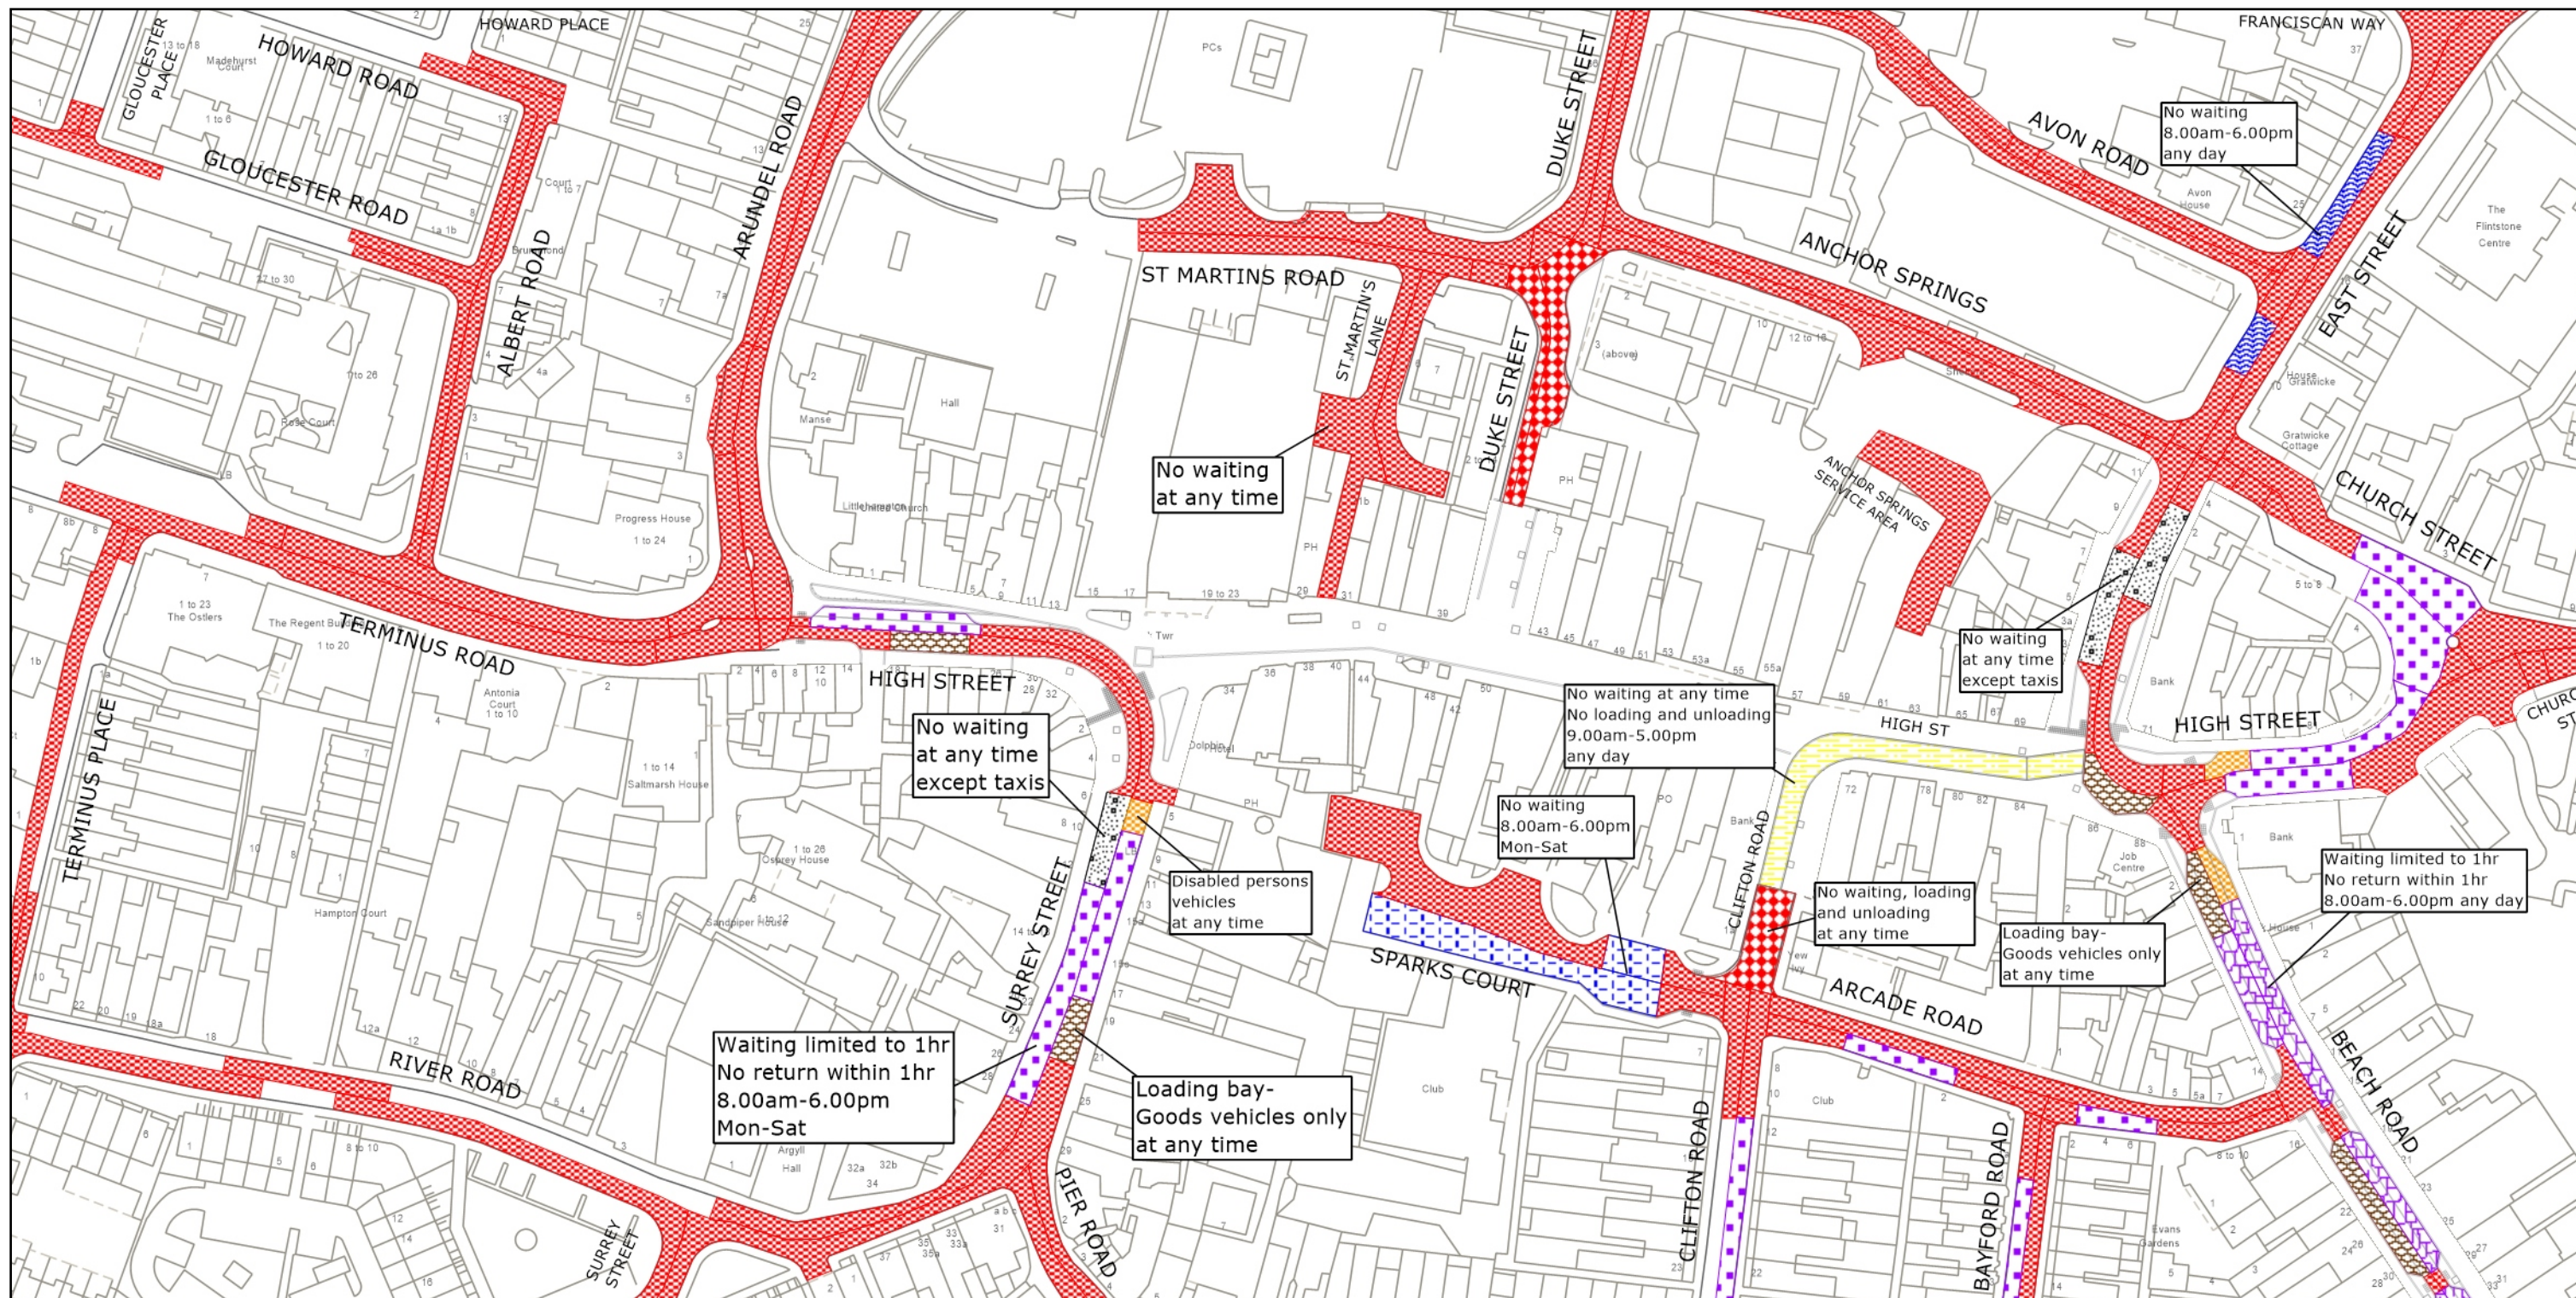
Reproduced from or based upon 2023 Ordnance Survey mapping with permission of the Controller of HMSO (c) Crown Copyright reserved.
Unauthorised reproduction infringes Crown copyright and may lead to prosecution or civil proceedings West Sussex County Council Licence No. 100018485

TILE REF NO:
TQ0201NEN

SHEET ISSUE NO 6
SHEET ACTIVE FROM - 27.02.2023



SCALE:
1:1250
at A3 size



West Sussex County Council
Highways & Transport
The Grange
Tower Street
Chichester
West Sussex
PO19 1RH

ARUN DISTRICT: LITTLEHAMPTON

WAITING RESTRICTIONS

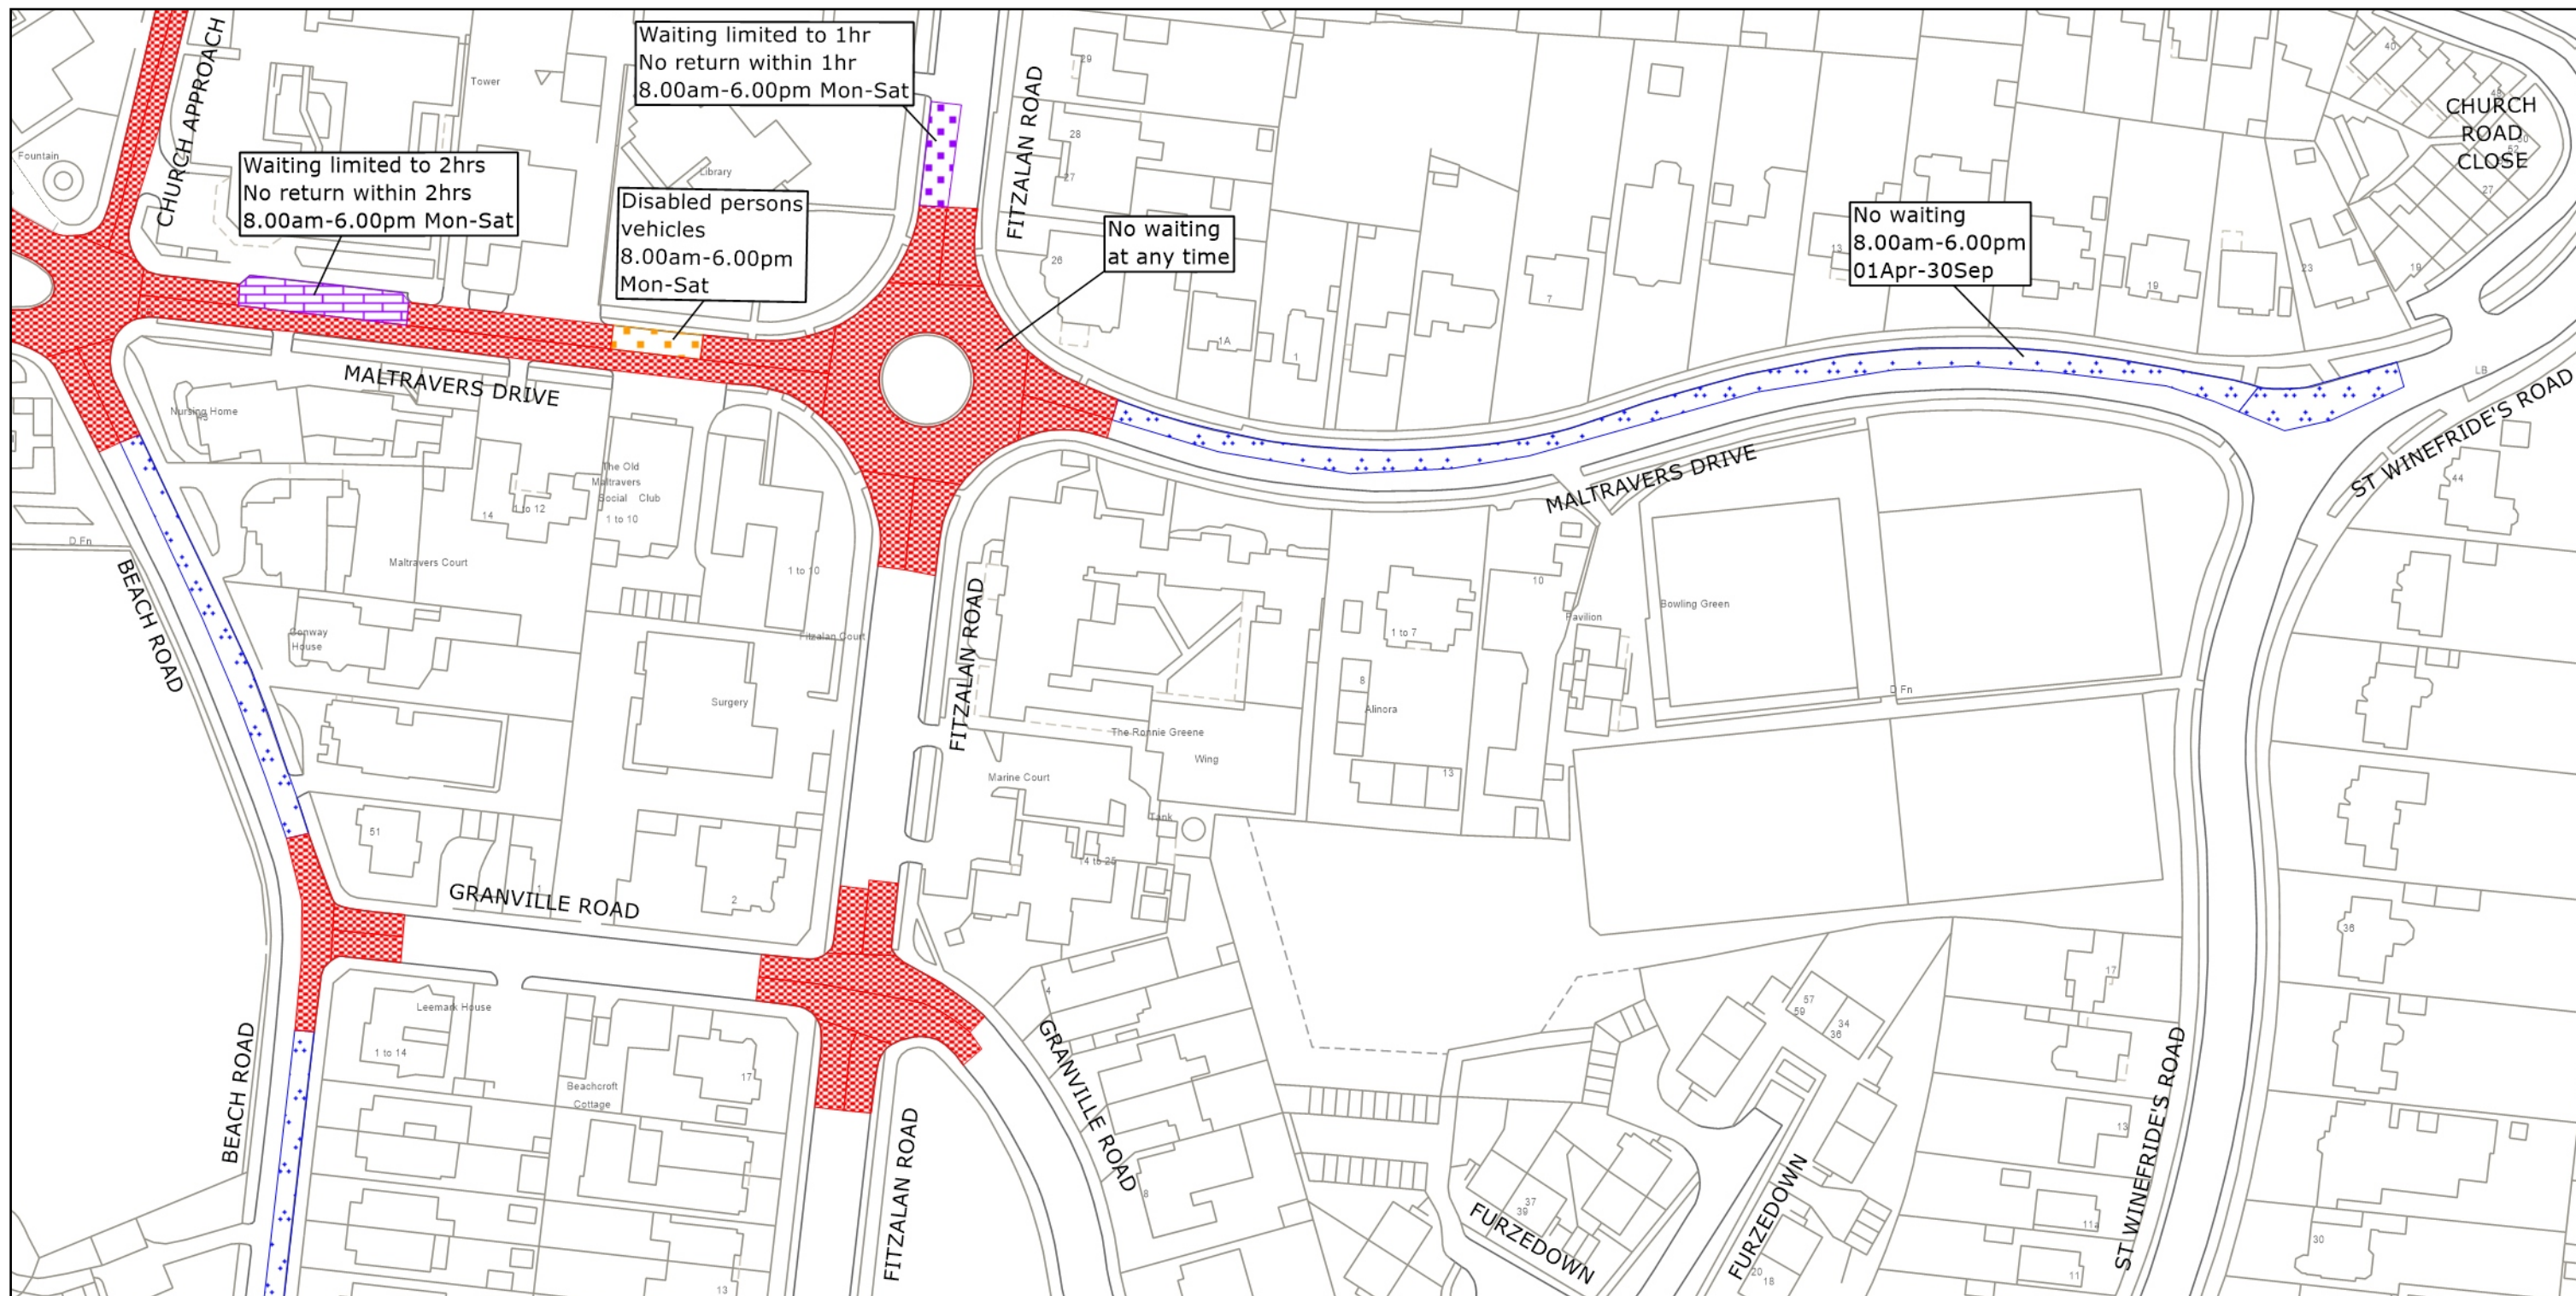
Reproduced from or based upon 2023 Ordnance Survey mapping with permission of the Controller of HMSO (c) Crown Copyright reserved.
Unauthorised reproduction infringes Crown copyright and may lead to prosecution or civil proceedings West Sussex County Council Licence No. 100018485



TILE REF NO:
TQ0202SES

SHEET ISSUE NO 5
SHEET ACTIVE FROM - 27.02.2023



SCALE:
1:1250
at A3 size



 <p>west sussex county council</p>	<p>West Sussex County Council Highways & Transport The Grange Tower Street Chichester West Sussex PO19 1RH</p>	<p>ARUN DISTRICT: LITTLEHAMPTON</p> <p>WAITING RESTRICTIONS</p>	<p>TILE REF NO: TQ0301NWN</p> <p>SHEET ISSUE NO 2</p> <p>SHEET ACTIVE FROM - 27.02.2023</p>	<p>N</p>  <p>SCALE: 1:1250 at A3 size</p>
<p><small>Reproduced from or based upon 2023 Ordnance Survey mapping with permission of the Controller of HMSO (c) Crown Copyright reserved. Unauthorised reproduction infringes Crown copyright and may lead to prosecution or civil proceedings West Sussex County Council Licence No. 100018485</small></p>				