


WEST SUSSEX COUNTY COUNCIL
((ARUN DISTRICT)(PARKING PLACES & TRAFFIC REGULATION)
(CONSOLIDATION) ORDER 2010)
(PAGHAM: BARTON CLOSE & PAGHAM ROAD AMENDMENT)
ORDER 2023

PAGHAM: LOCATION OF WAITING RESTRICTIONS

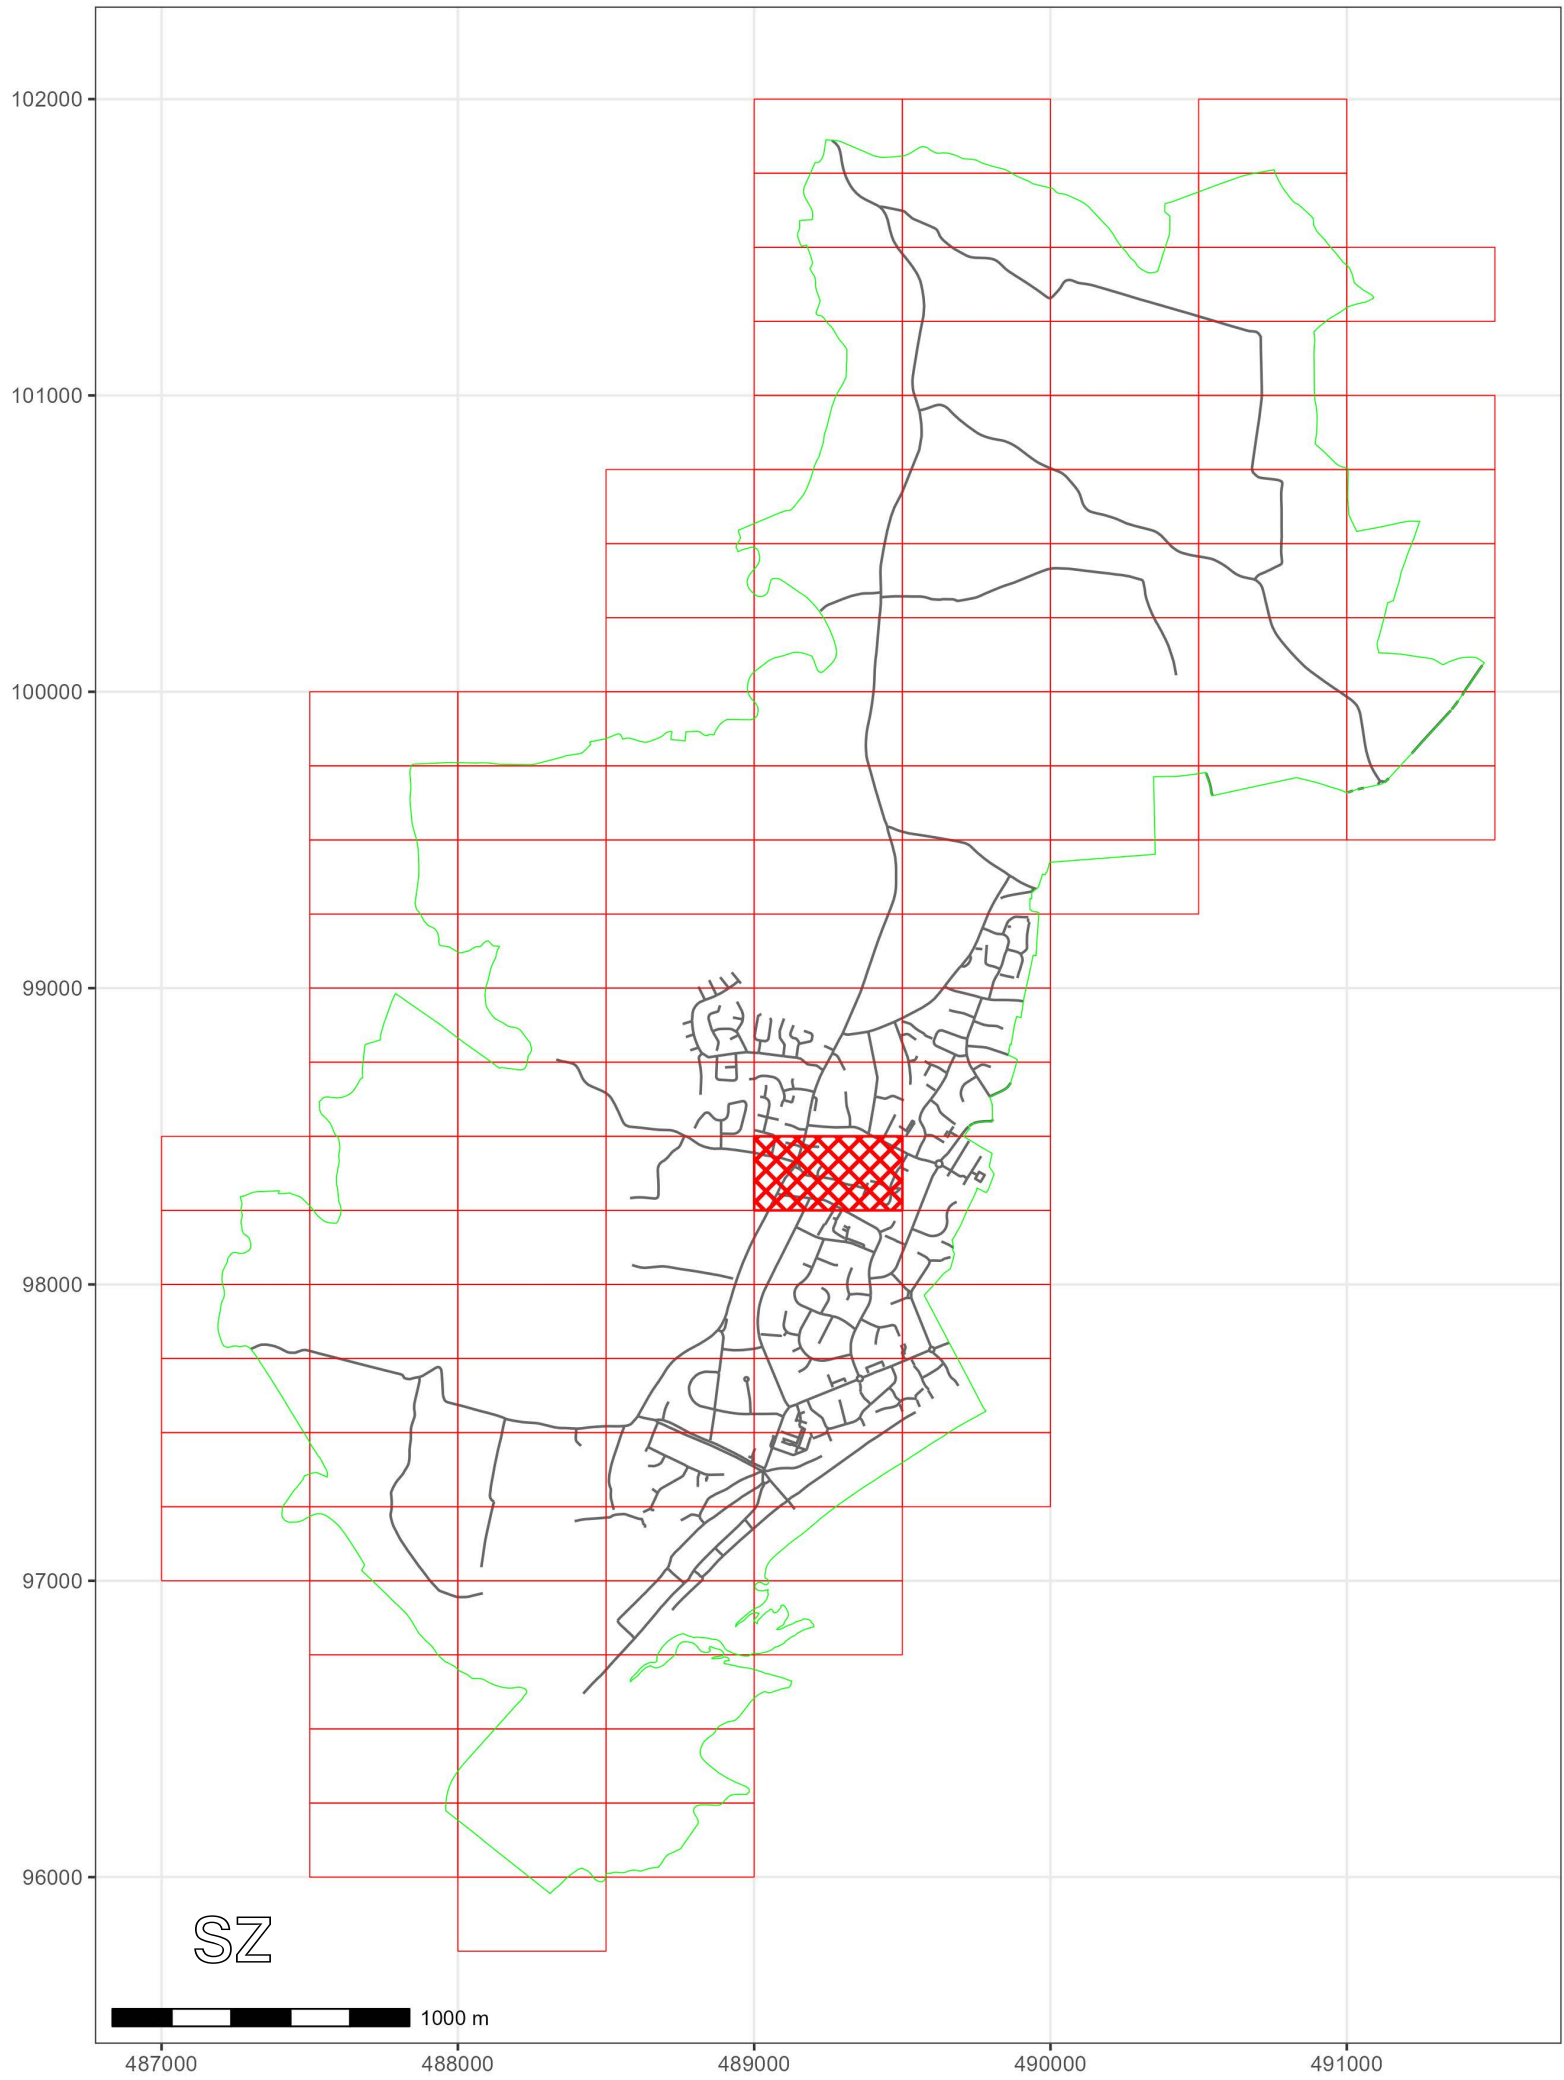

KEY:

- OS.TILE GRID
- PARKING TILE GRID
- LOCATION OF WAITING RESTRICTIONS
- PARISH BOUNDARY
- ROAD NETWORK



West Sussex County Council
Highways & Transport
The Grange
Tower Street
Chichester
West Sussex
PO19 1RH

WEST SUSSEX COUNTY COUNCIL
((ARUN DISTRICT)(PARKING PLACES & TRAFFIC
REGULATION)(CONSOLIDATION) ORDER 2010)
(PAGHAM: BARTON CLOSE & PAGHAM ROAD AMENDMENT)
ORDER 2023

LOCATION OF WAITING RESTRICTIONS



WEST SUSSEX COUNTY COUNCIL
((ARUN DISTRICT) (PARKING PLACES & TRAFFIC REGULATION)
(CONSOLIDATION) ORDER 2010)

(PAGHAM: BARTON CLOSE & PAGHAM ROAD AMENDMENT) ORDER 2023

West Sussex County Council in exercise of their powers under Sections 1 (a) 2 (1) and (2), 4 (2), 45. 46. 49 and 53 and Part IV of Schedule 9 of the Road Traffic Regulation Act 1984 ("the Act") as amended and of all other enabling powers and after consultation with the Chief Officer of Police in accordance with Part III of Schedule 9 to the Act hereby make the following Order:-

1. The Order shall come into operation on the Seventeenth day of July 2023 and may be cited as "West Sussex County Council) ((Arun District) (Parking Places & Traffic Regulation) (Consolidation) Order 2010) (Pagham: Barton Close & Pagham Road Amendment) Order 2023".
2. The "West Sussex County Council ((Arun District) (Parking Places & Traffic Regulation) (Consolidation) Order 2010" is hereby amended by the replacement of the plan specified in the First Schedule to this Order, with the plan specified in the Second Schedule, attached hereto.

FIRST SCHEDULE
Plan to be Replaced


SZ8998SWN (Issue Number 2)

SECOND SCHEDULE
Replacement Plan

SZ8998SWN (Issue Number 3)

For and on behalf of WEST SUSSEX COUNTY COUNCIL


Authorised Signatory:

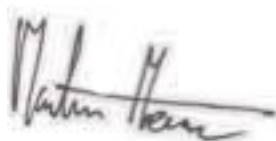



NAME: Martin Moore

DATE MADE: Thirteenth day of July 2023

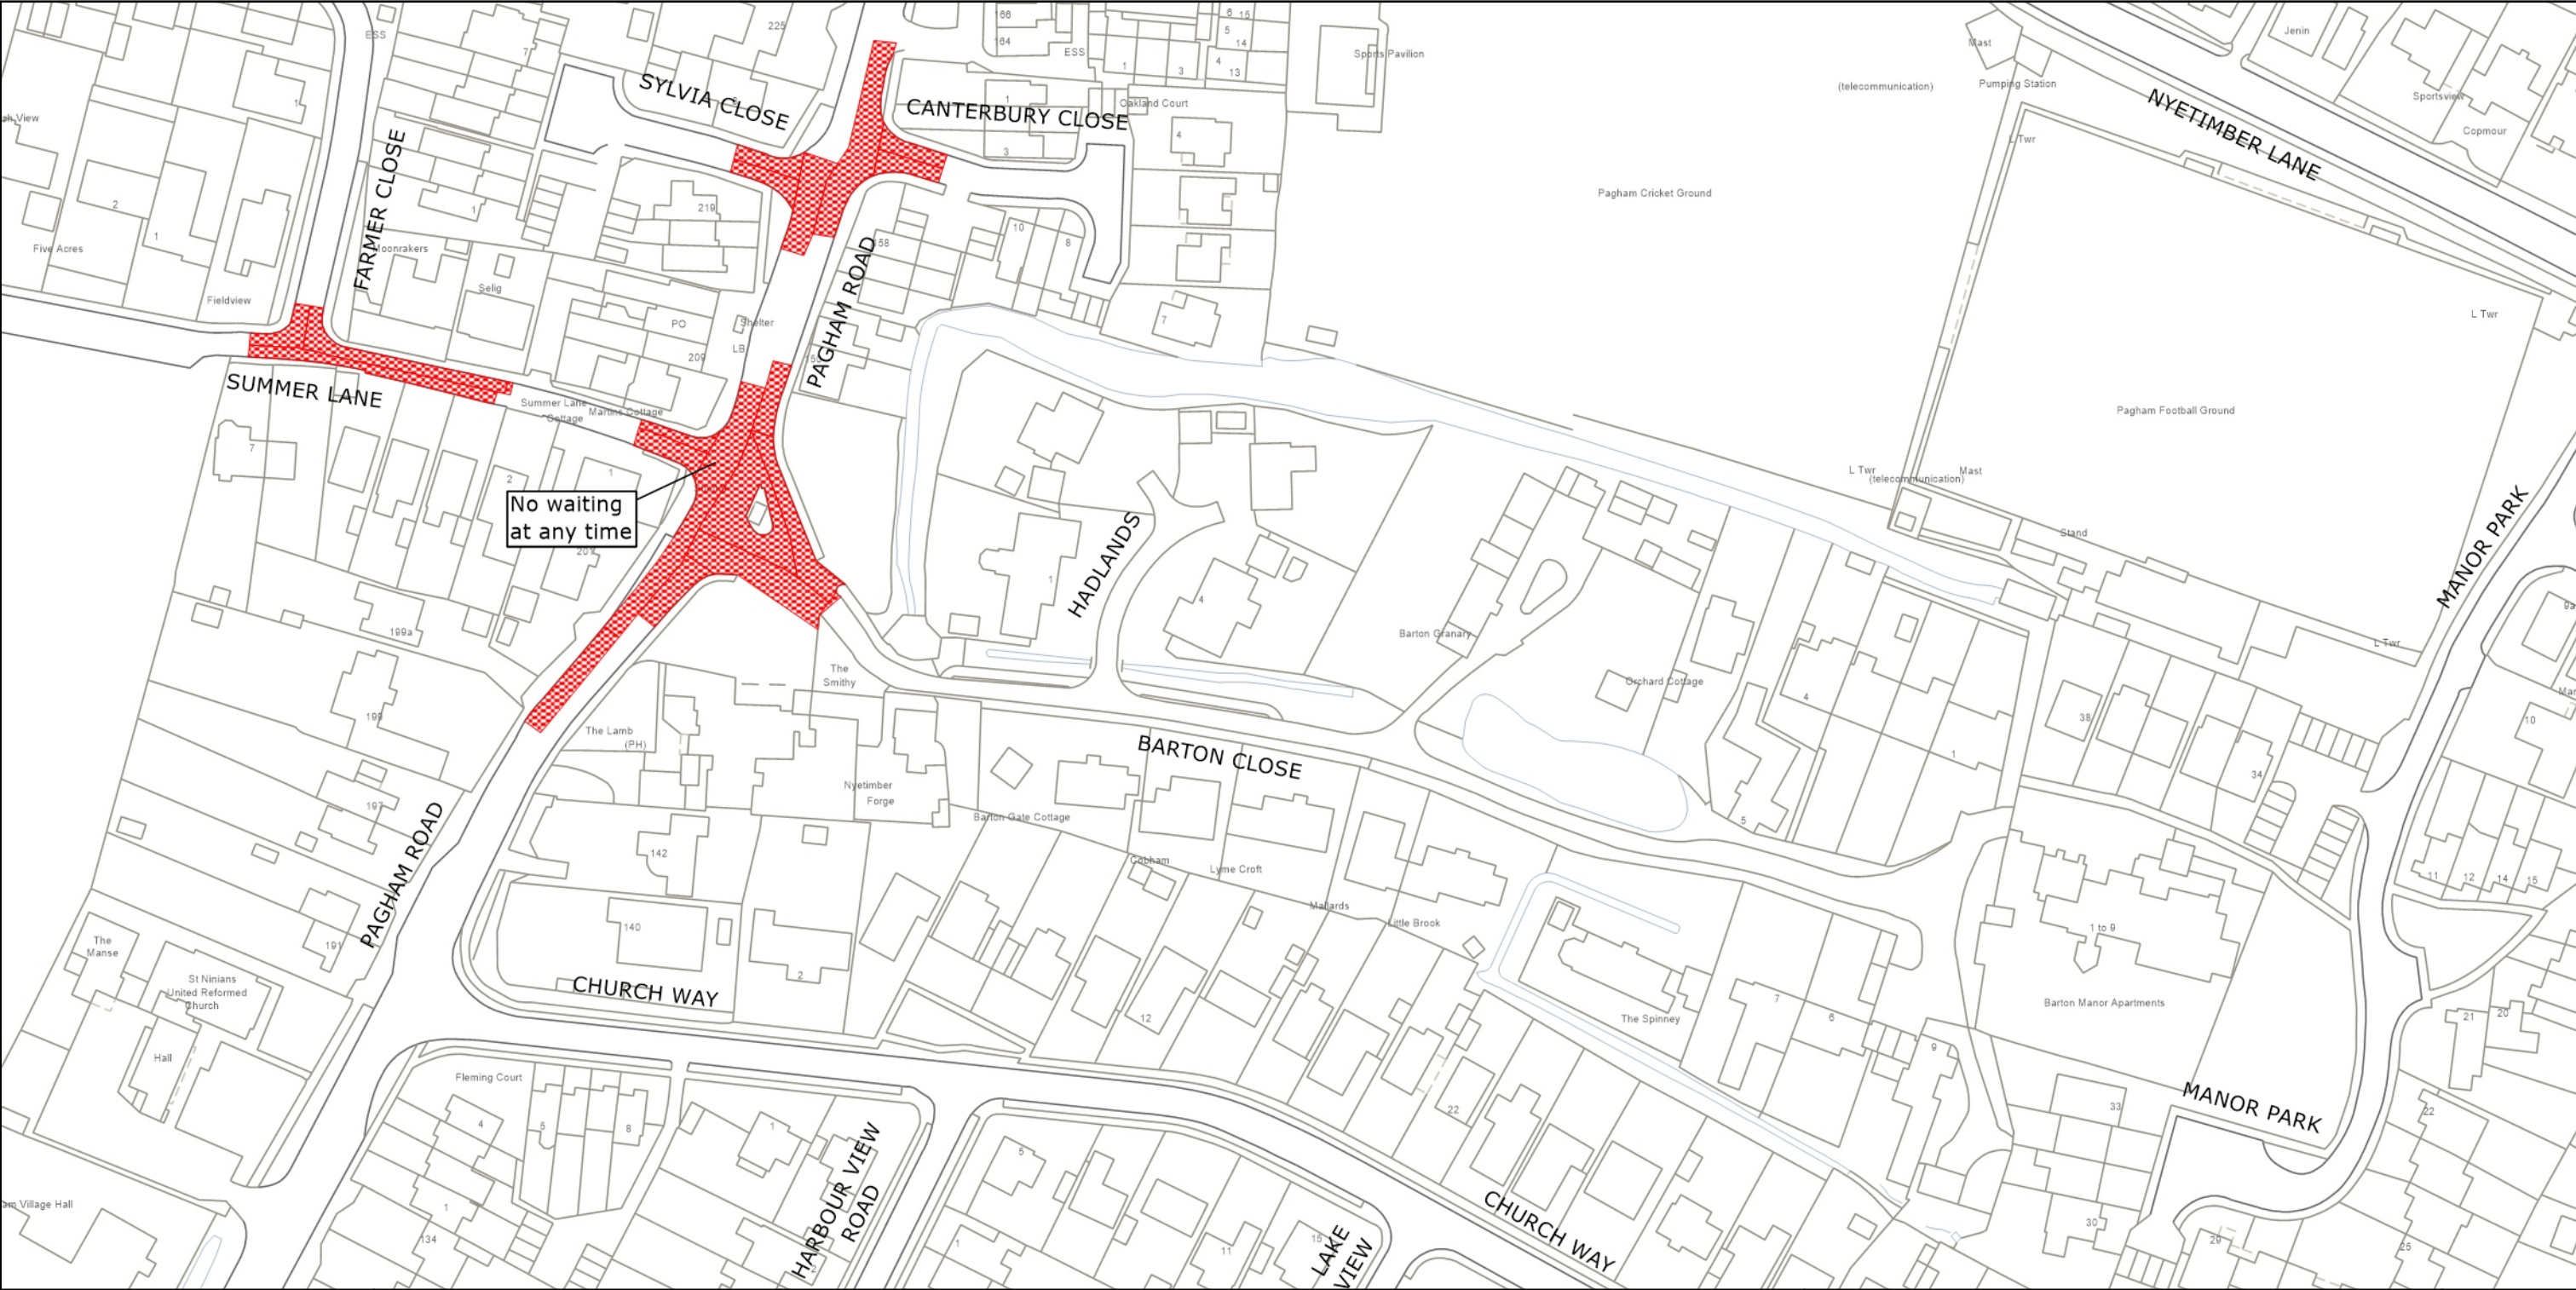JWA201-MM



	<p>West Sussex County Council Highways & Transport The Grange Tower Street Chichester West Sussex PO19 1RH</p>	<p>ARUN DISTRICT: PAGHAM</p> <p>WAITING RESTRICTIONS</p>	<p>TILE REF NO: SZ8998SWN</p> <p>SHEET ISSUE NO 3</p> <p>SHEET ACTIVE FROM - 17.07.2023</p>	<p>N</p>  <p>SCALE: 1:1250 at A3 size</p>
<p>Reproduced from or based upon 2023 Ordnance Survey mapping with permission of the Controller of HMSO (c) Crown Copyright reserved. Unauthorised reproduction infringes Crown copyright and may lead to prosecution or civil proceedings West Sussex County Council Licence No. 100018485</p>				