






WEST SUSSEX COUNTY COUNCIL
((ARUN DISTRICT)(PARKING PLACES & TRAFFIC REGULATION)
(CONSOLIDATION) ORDER 2010)
(RUSTINGTON: BROADMARK LANE AND SEA LANE AMENDMENT)
ORDER 2023

RUSTINGTON: LOCATION OF WAITING RESTRICTIONS



KEY:

-  OS.TILE GRID
-  PARKING TILE GRID
-  LOCATION OF WAITING RESTRICTIONS
-  PARISH BOUNDARY
-  ROAD NETWORK



West Sussex County Council
 Highways & Transport
 The Grange
 Tower Street
 Chichester
 West Sussex
 PO19 1RH

WEST SUSSEX COUNTY COUNCIL
 ((ARUN DISTRICT)(PARKING PLACES & TRAFFIC REGULATION)
 (CONSOLIDATION) ORDER 2010)
 (RUSTINGTON: BROADMARK LANE AND SEA LANE
 AMENDMENT) ORDER 2023


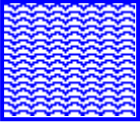

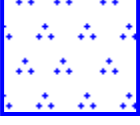
LOCATION OF WAITING RESTRICTIONS







Key for Waiting Restrictions

All areas over which the provision of the orders apply are defined by the shaded areas as shown on the following plans plus a contiguous area not indicated on the plans of verge and/or footway between the carriageway edge and the highway boundary. The plans in this schedule are based upon grid references of the Ordnance Survey National Grid defined by the OSGB 36 triangulation.



Prohibition of Waiting

101		check	No waiting at any time
105		smallwave2	No waiting 8.00am-6.00pm any day
107		pat020	No waiting 8.00am-6.00pm Mon-Sat
121		historic2	No waiting 8.00am-6.00pm 01Apr-30Sept

Specified Vehicles

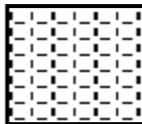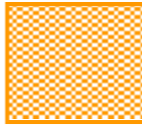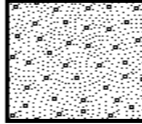806		pat020	Motorcycles
830		check	Disabled persons vehicles at any time
845		usgs602	No waiting at any time except taxis
863		usgs721	Parking places at any time

Free Limited Waiting

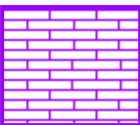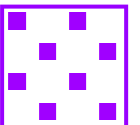712		pat062	Waiting limited to 2hrs No return within 2hrs 8.00am-6.00pm Mon-Sat
716		shd62	Waiting limited to 1hr No return within 1hr 8.00am-6.00pm Mon-Sat

WEST SUSSEX COUNTY COUNCIL
((ARUN DISTRICT) (PARKING PLACES & TRAFFIC REGULATION)
(CONSOLIDATION) ORDER 2010)

(RUSTINGTON: BROADMARK LANE AND SEA LANE AMENDMENT) ORDER 2023

West Sussex County Council in exercise of their powers under Sections 1 (a) 2 (1) and (2), 4 (2), 45, 46, 49 and 53 and Part IV of Schedule 9 of the Road Traffic Regulation Act 1984 ("the Act") as amended and of all other enabling powers and after consultation with the Chief Officer of Police in accordance with Part III of Schedule 9 to the Act hereby make the following Order:-

1. The Order shall come into operation on the Thirty First day of July 2023 and may be cited as "West Sussex County Council ((Arun District) (Parking Places & Traffic Regulation) (Consolidation) Order 2010) (Rustington: Broadmark Lane and Sea Lane Amendment) Order 2023".
2. The "West Sussex County Council ((Arun District) (Parking Places & Traffic Regulation) (Consolidation) Order 2010" is hereby amended by the replacement of the plans specified in the First Schedule to this Order, with the plans specified in the Second Schedule, attached hereto.

FIRST SCHEDULE
Plans to be Replaced


TQ0401NEN (Issue Number 2)
TQ0402SES (Issue Number 3)
TQ0501NWN (Issue Number 1)
TQ0502SWN (Issue Number 3)
TQ0502SWS (Issue Number 4)

SECOND SCHEDULE
Replacement Plans

TQ0401NEN (Issue Number 3)
TQ0402SES (Issue Number 4)
TQ0501NWN (Issue Number 2)
TQ0502SWN (Issue Number 4)
TQ0502SWS (Issue Number 5)

For and on behalf of WEST SUSSEX COUNTY COUNCIL


Authorised Signatory:

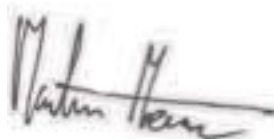

NAME: Martin Moore

DATE MADE: Twenty Seventh day of July 2023

JEA1905-MM

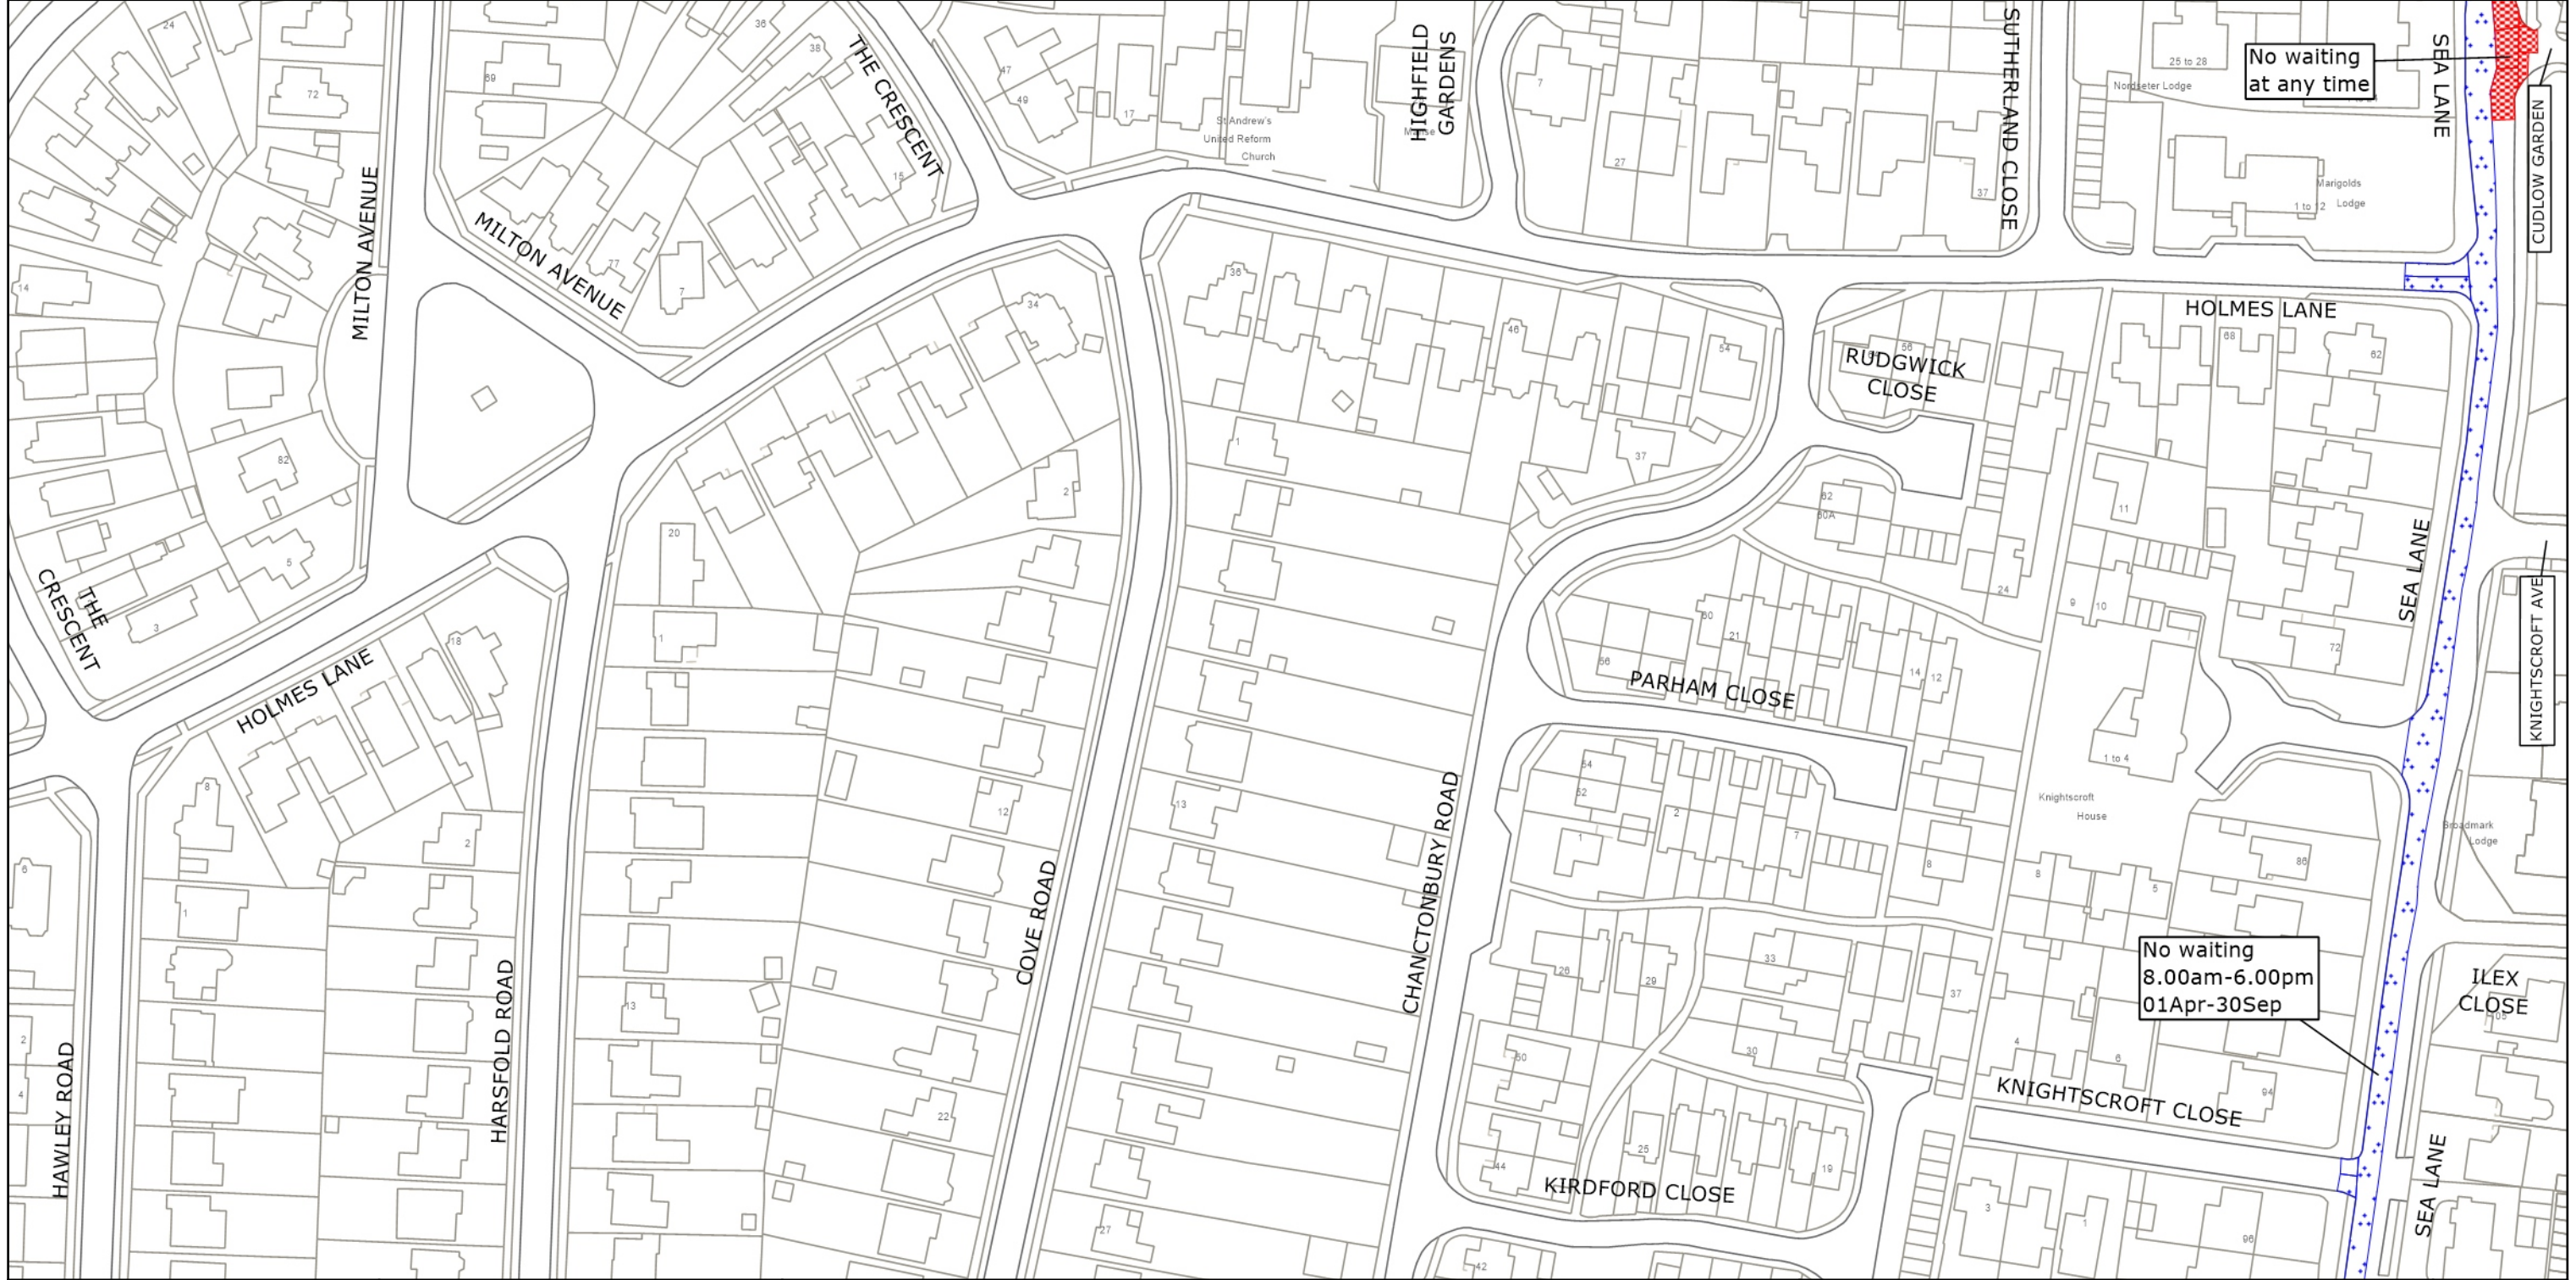

West Sussex County Council
 Highways & Transport
 The Grange
 Tower Street
 Chichester
 West Sussex
 PO19 1RH


ARUN DISTRICT: RUSTINGTON
 WAITING RESTRICTIONS

TILE REF NO:
 TQ0401NEN
 SHEET ISSUE NO 3
 SHEET ACTIVE FROM - 31.07.2023

N

 SCALE:
 1:1250
 at A3 size

© Crown copyright and database rights 2024 OS AC0000849983. You are permitted to use this data solely to enable you to respond to, or interact with, the organisation that provided you with the data. You are not permitted to copy, sub-license, distribute or sell any of this data to third parties in any form.

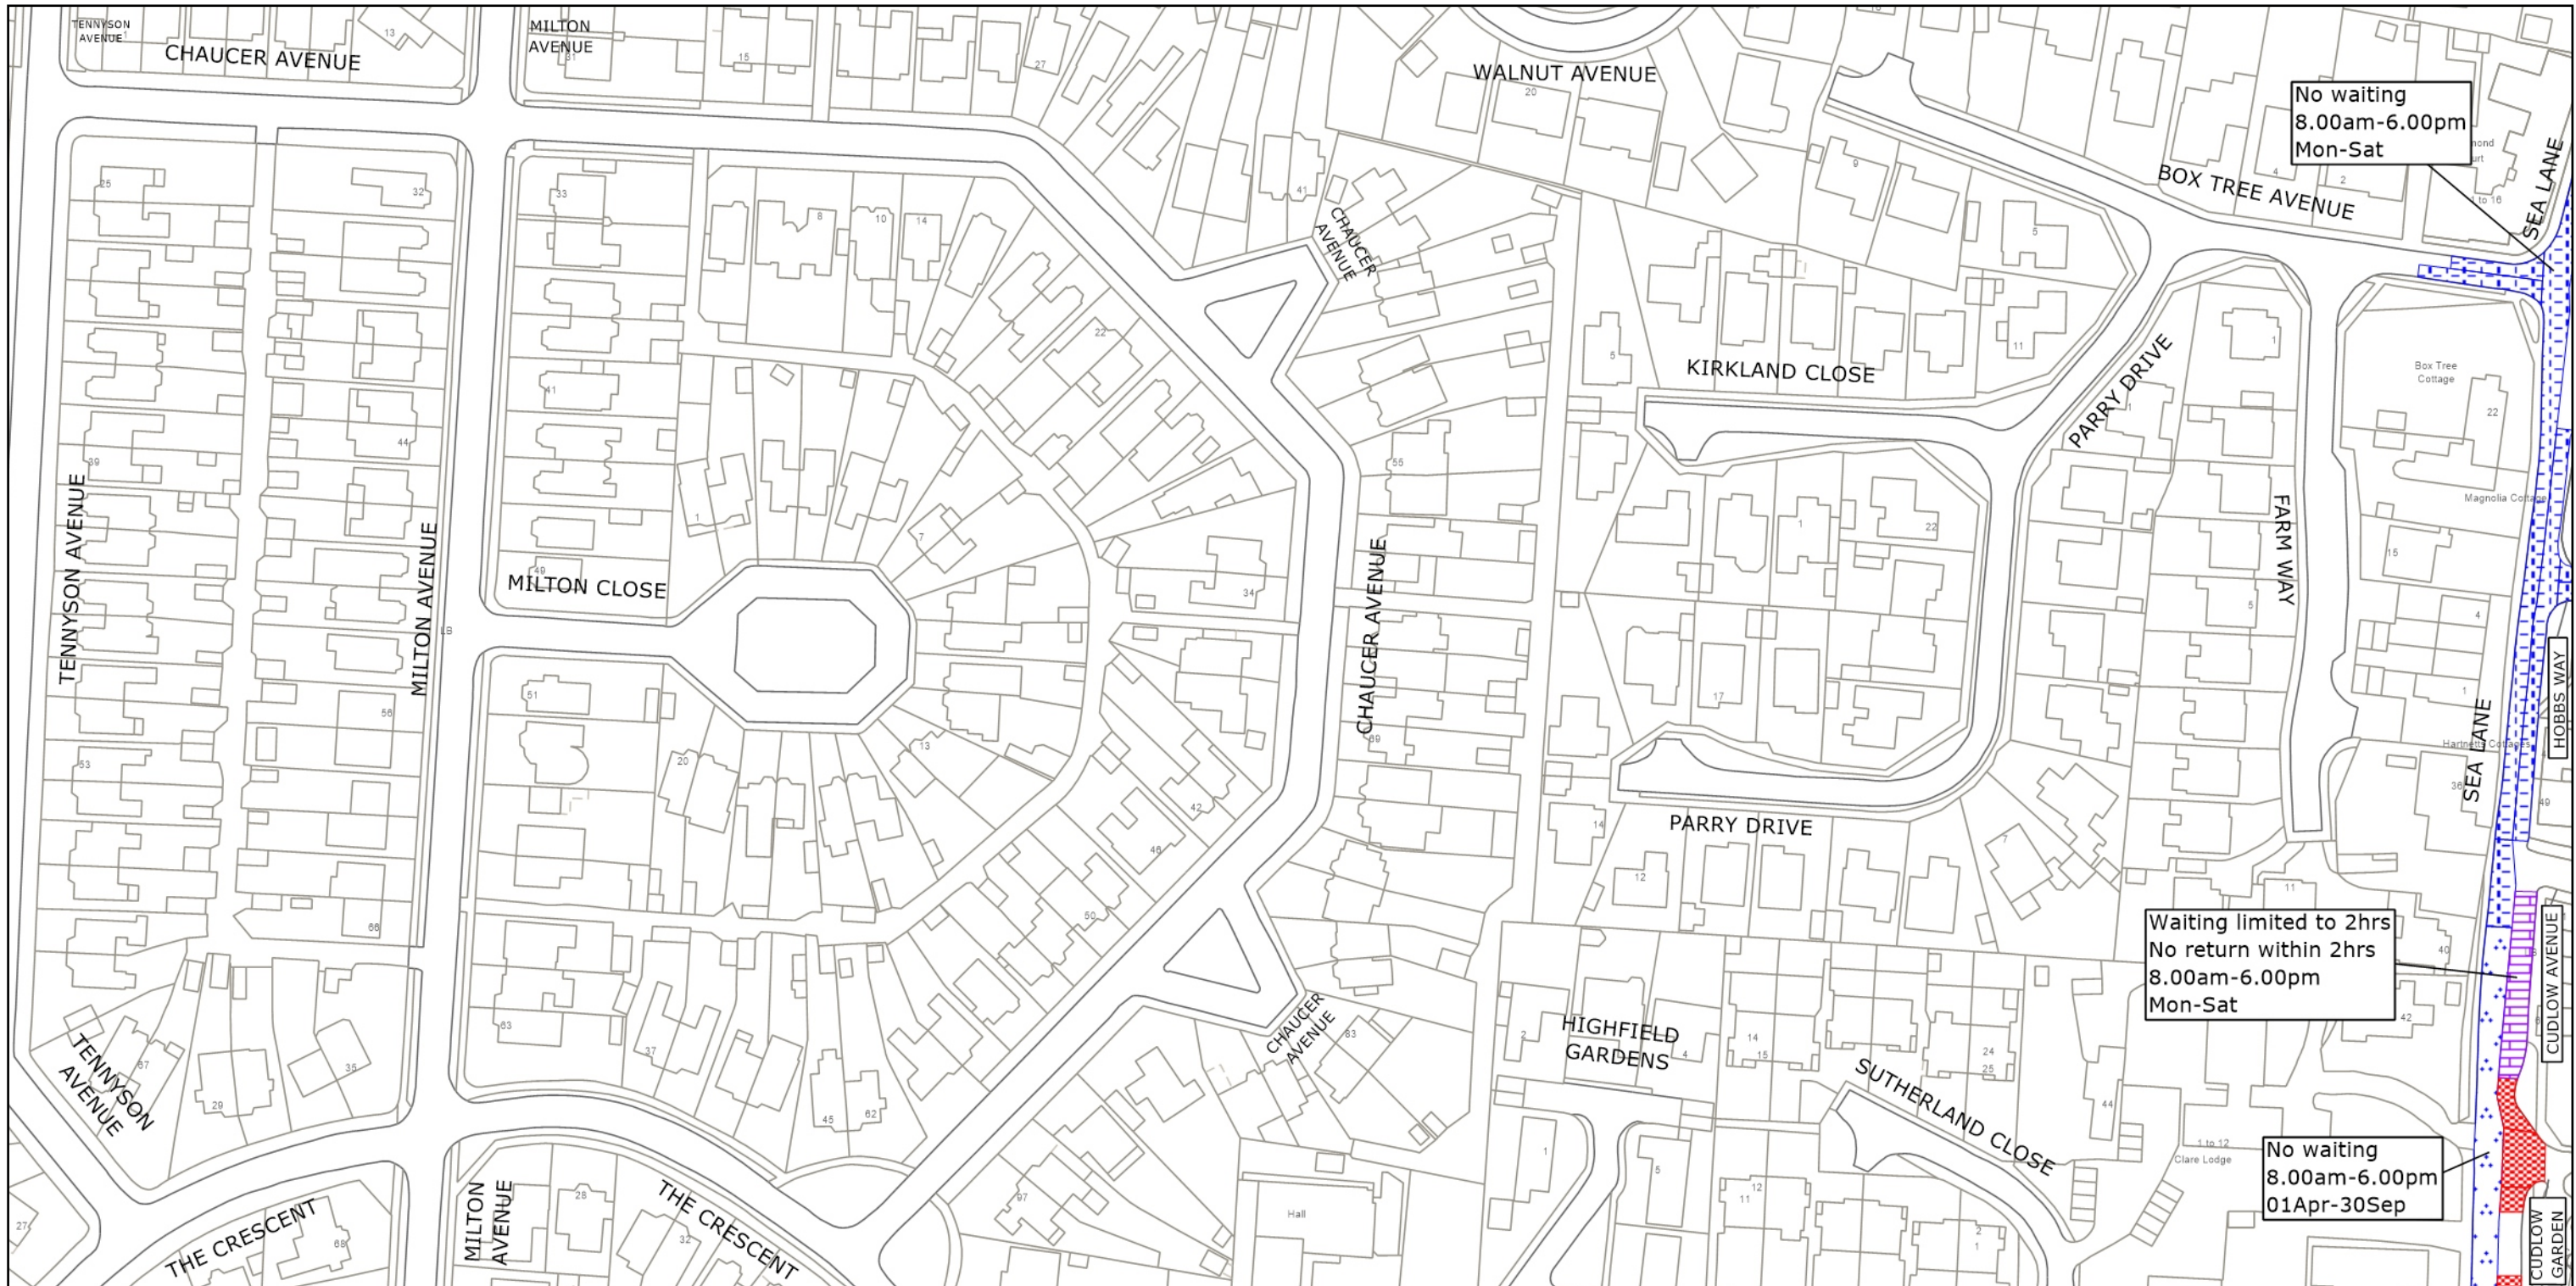


West Sussex County Council
 Highways & Transport
 The Grange
 Tower Street
 Chichester
 West Sussex
 PO19 1RH

ARUN DISTRICT: RUSTINGTON
 WAITING RESTRICTIONS

TILE REF NO:
 TQ0402SES
 SHEET ISSUE NO 4
 SHEET ACTIVE FROM - 31.07.2023

N
 SCALE:
 1:1250
 at A3 size

© Crown copyright and database rights 2024 OS AC0000849983. You are permitted to use this data solely to enable you to respond to, or interact with, the organisation that provided you with the data. You are not permitted to copy, sub-license, distribute or sell any of this data to third parties in any form.

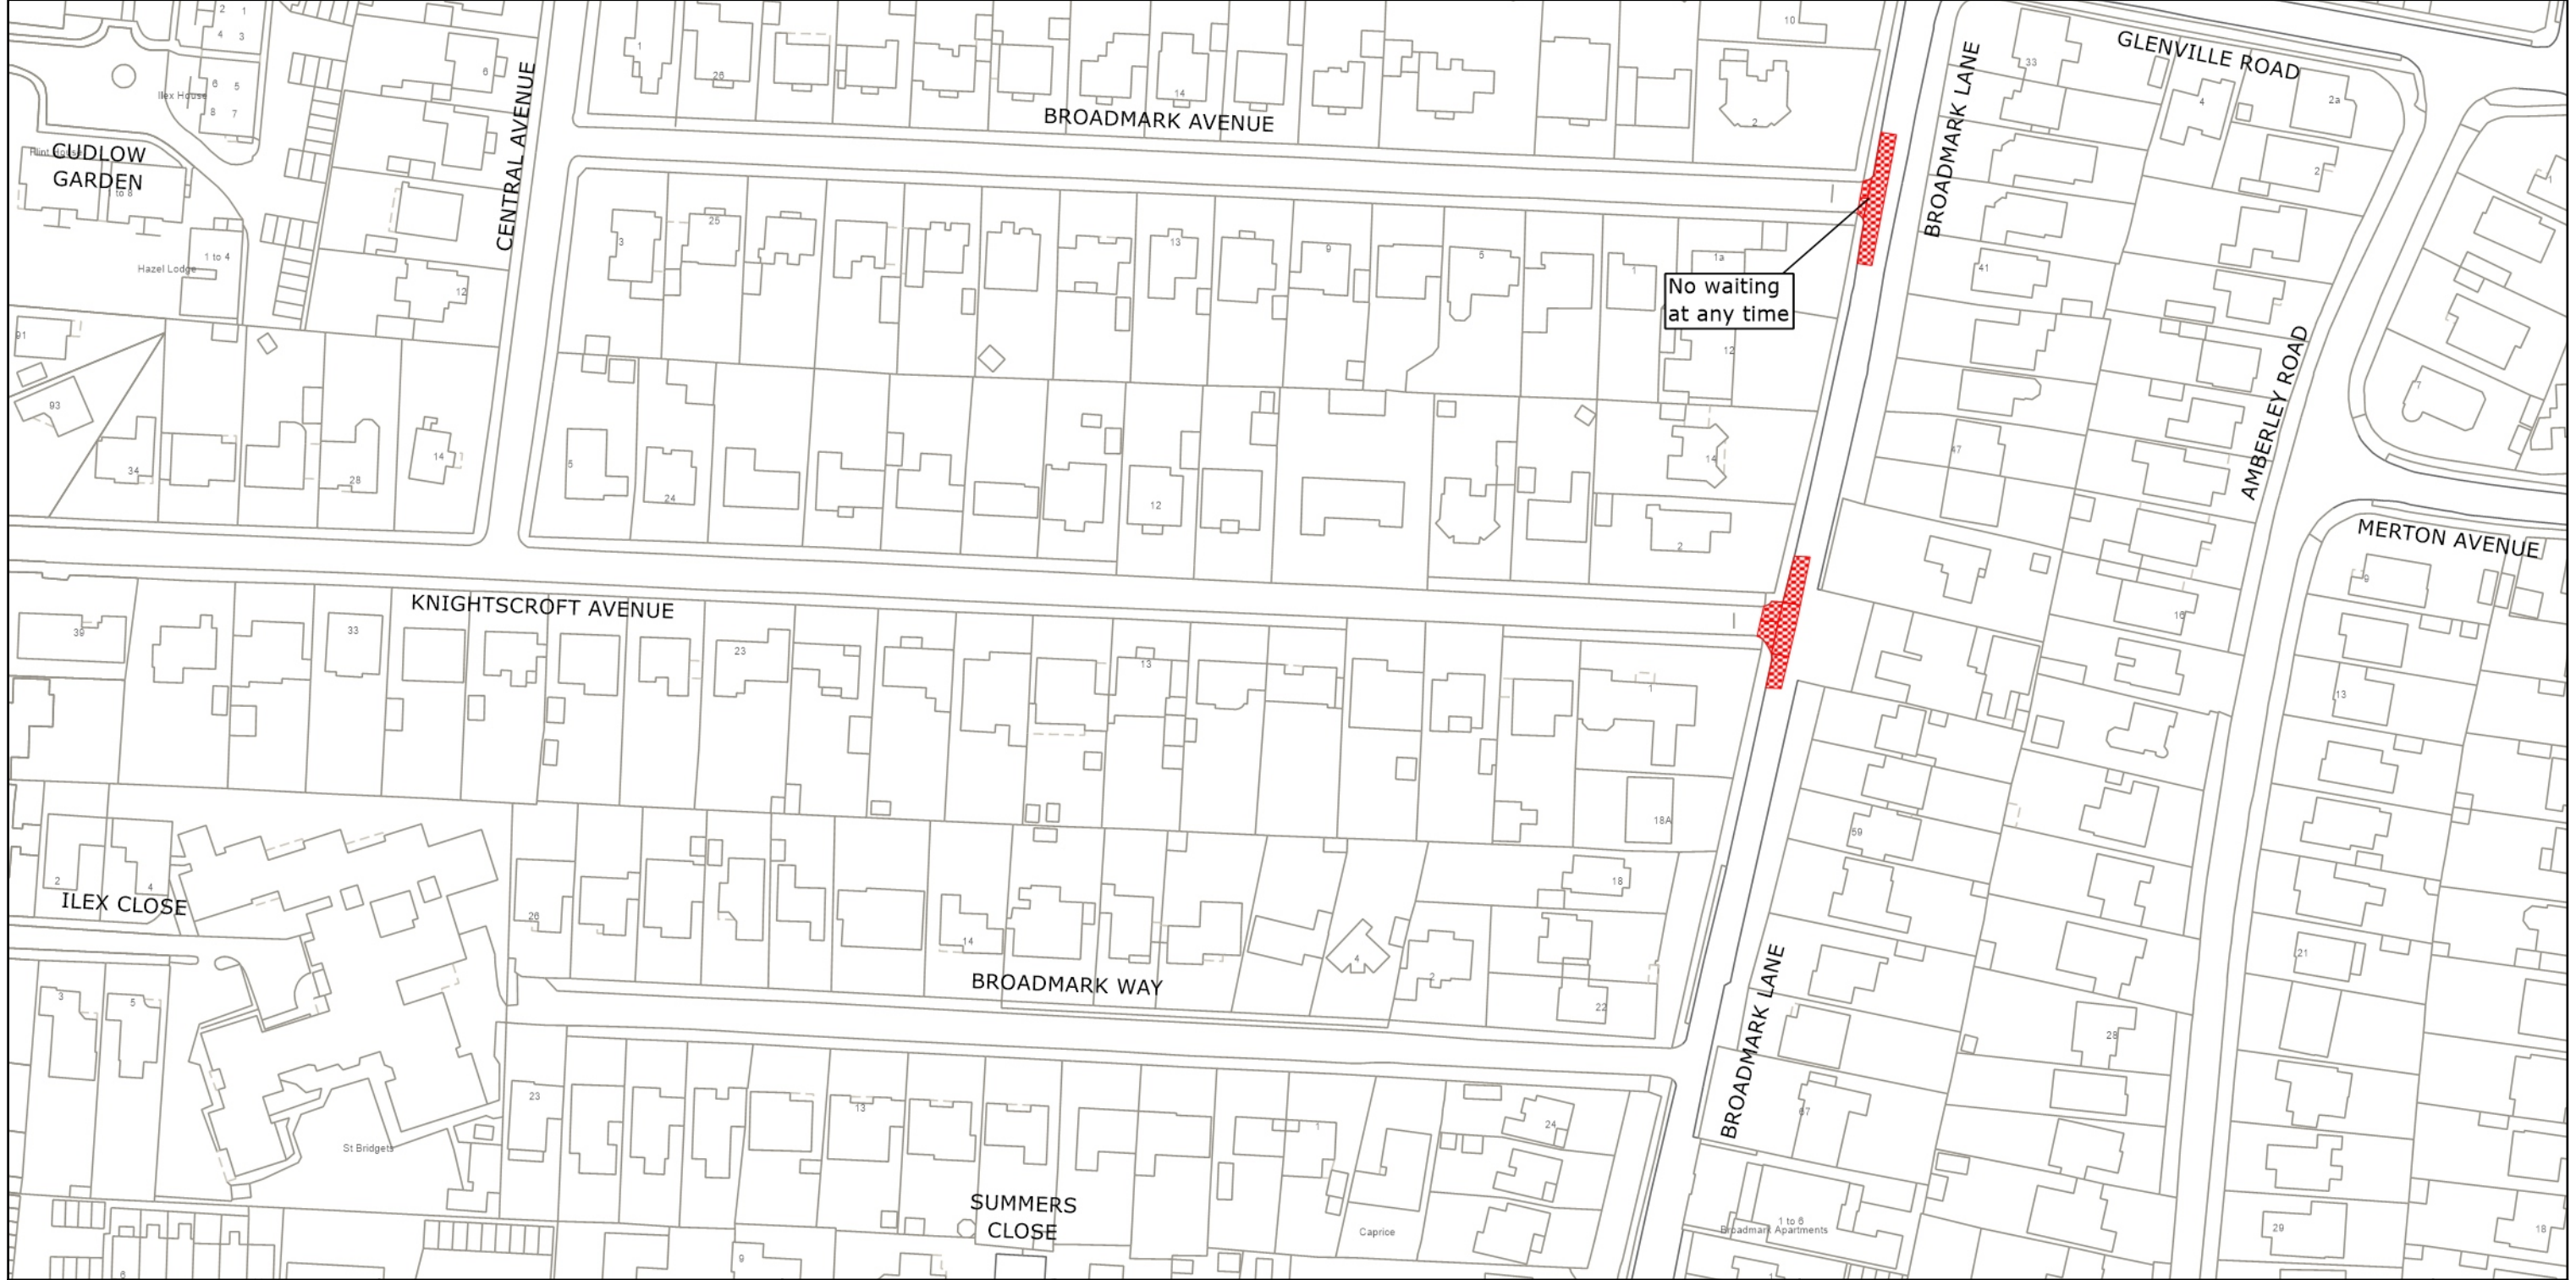

No waiting
at any time




West Sussex County Council
Highways & Transport
The Grange
Tower Street
Chichester
West Sussex
PO19 1RH

ARUN DISTRICT: RUSTINGTON
WAITING RESTRICTIONS


© Crown copyright and database rights 2024 OS AC0000849983. You are permitted to use this data solely to enable you to respond to, or interact with, the organisation that provided you with the data. You are not permitted to copy, sub-license, distribute or sell any of this data to third parties in any form.

TILE REF NO:
TQ0501NWN

SHEET ISSUE NO 2
SHEET ACTIVE FROM - 31.07.2023

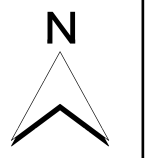

SCALE:
1:1250
at A3 size

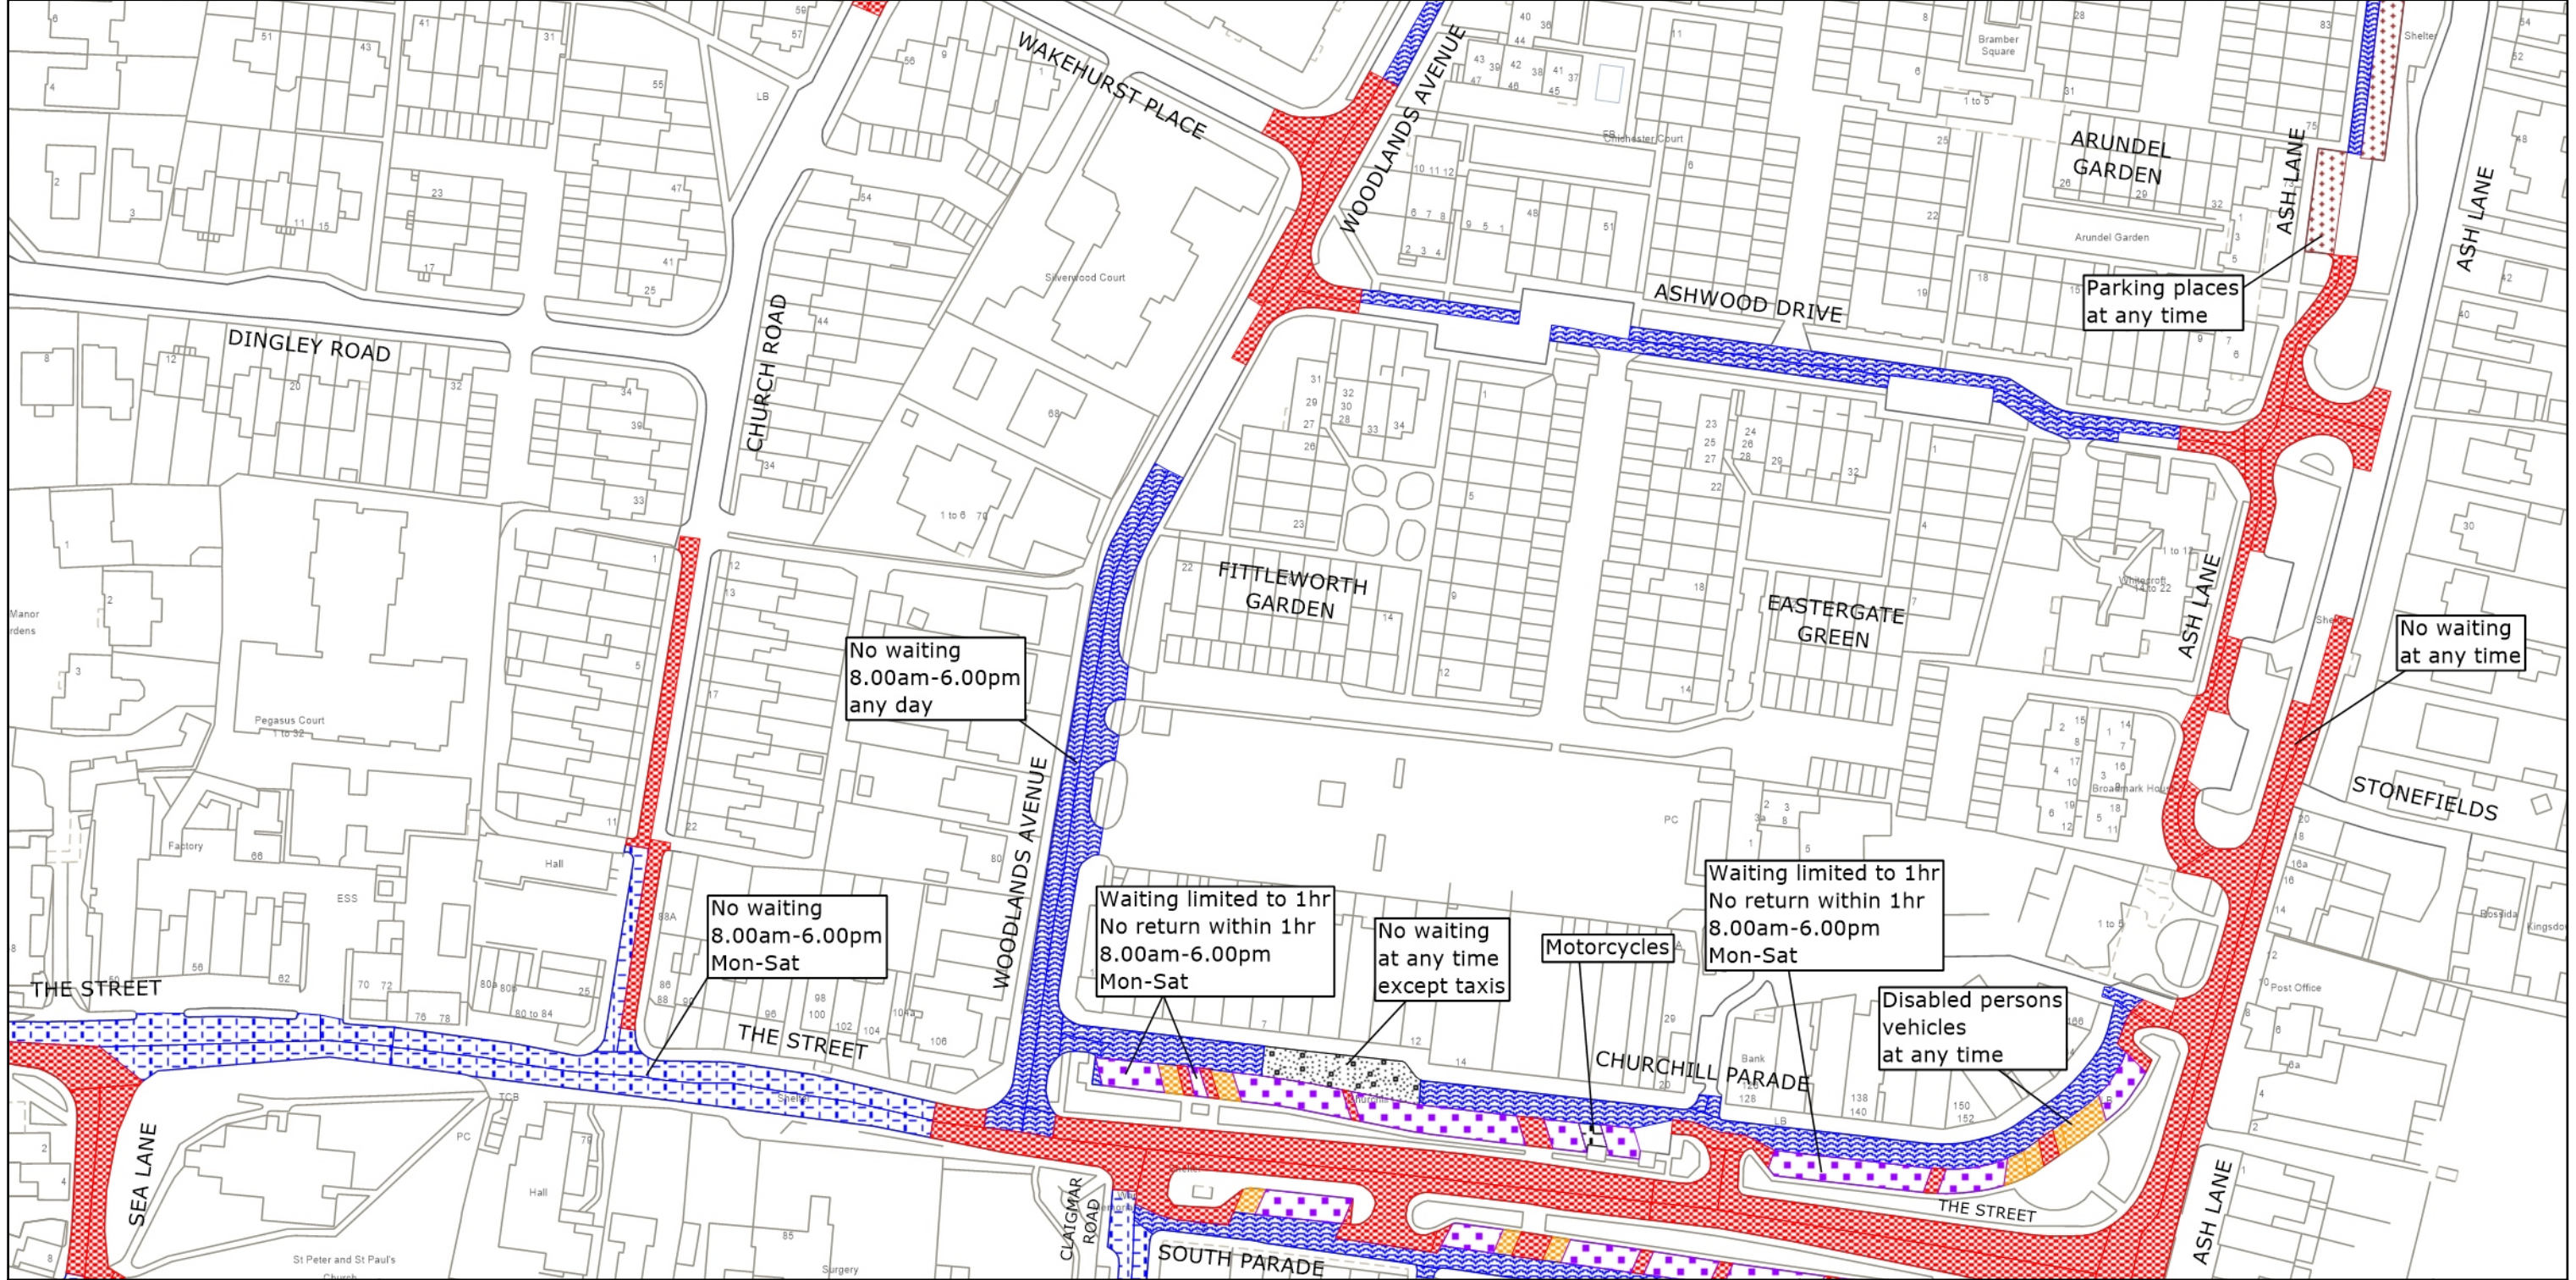


West Sussex County Council
 Highways & Transport
 The Grange
 Tower Street
 Chichester
 West Sussex
 PO19 1RH


ARUN DISTRICT: RUSTINGTON
 WAITING RESTRICTIONS

© Crown copyright and database rights 2024 OS AC0000849983. You are permitted to use this data solely to enable you to respond to, or interact with, the organisation that provided you with the data. You are not permitted to copy, sub-license, distribute or sell any of this data to third parties in any form.

TILE REF NO:
 TQ0502SWN

SHEET ISSUE NO 4
 SHEET ACTIVE FROM - 31.07.2023

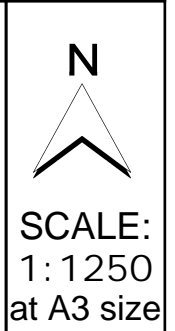

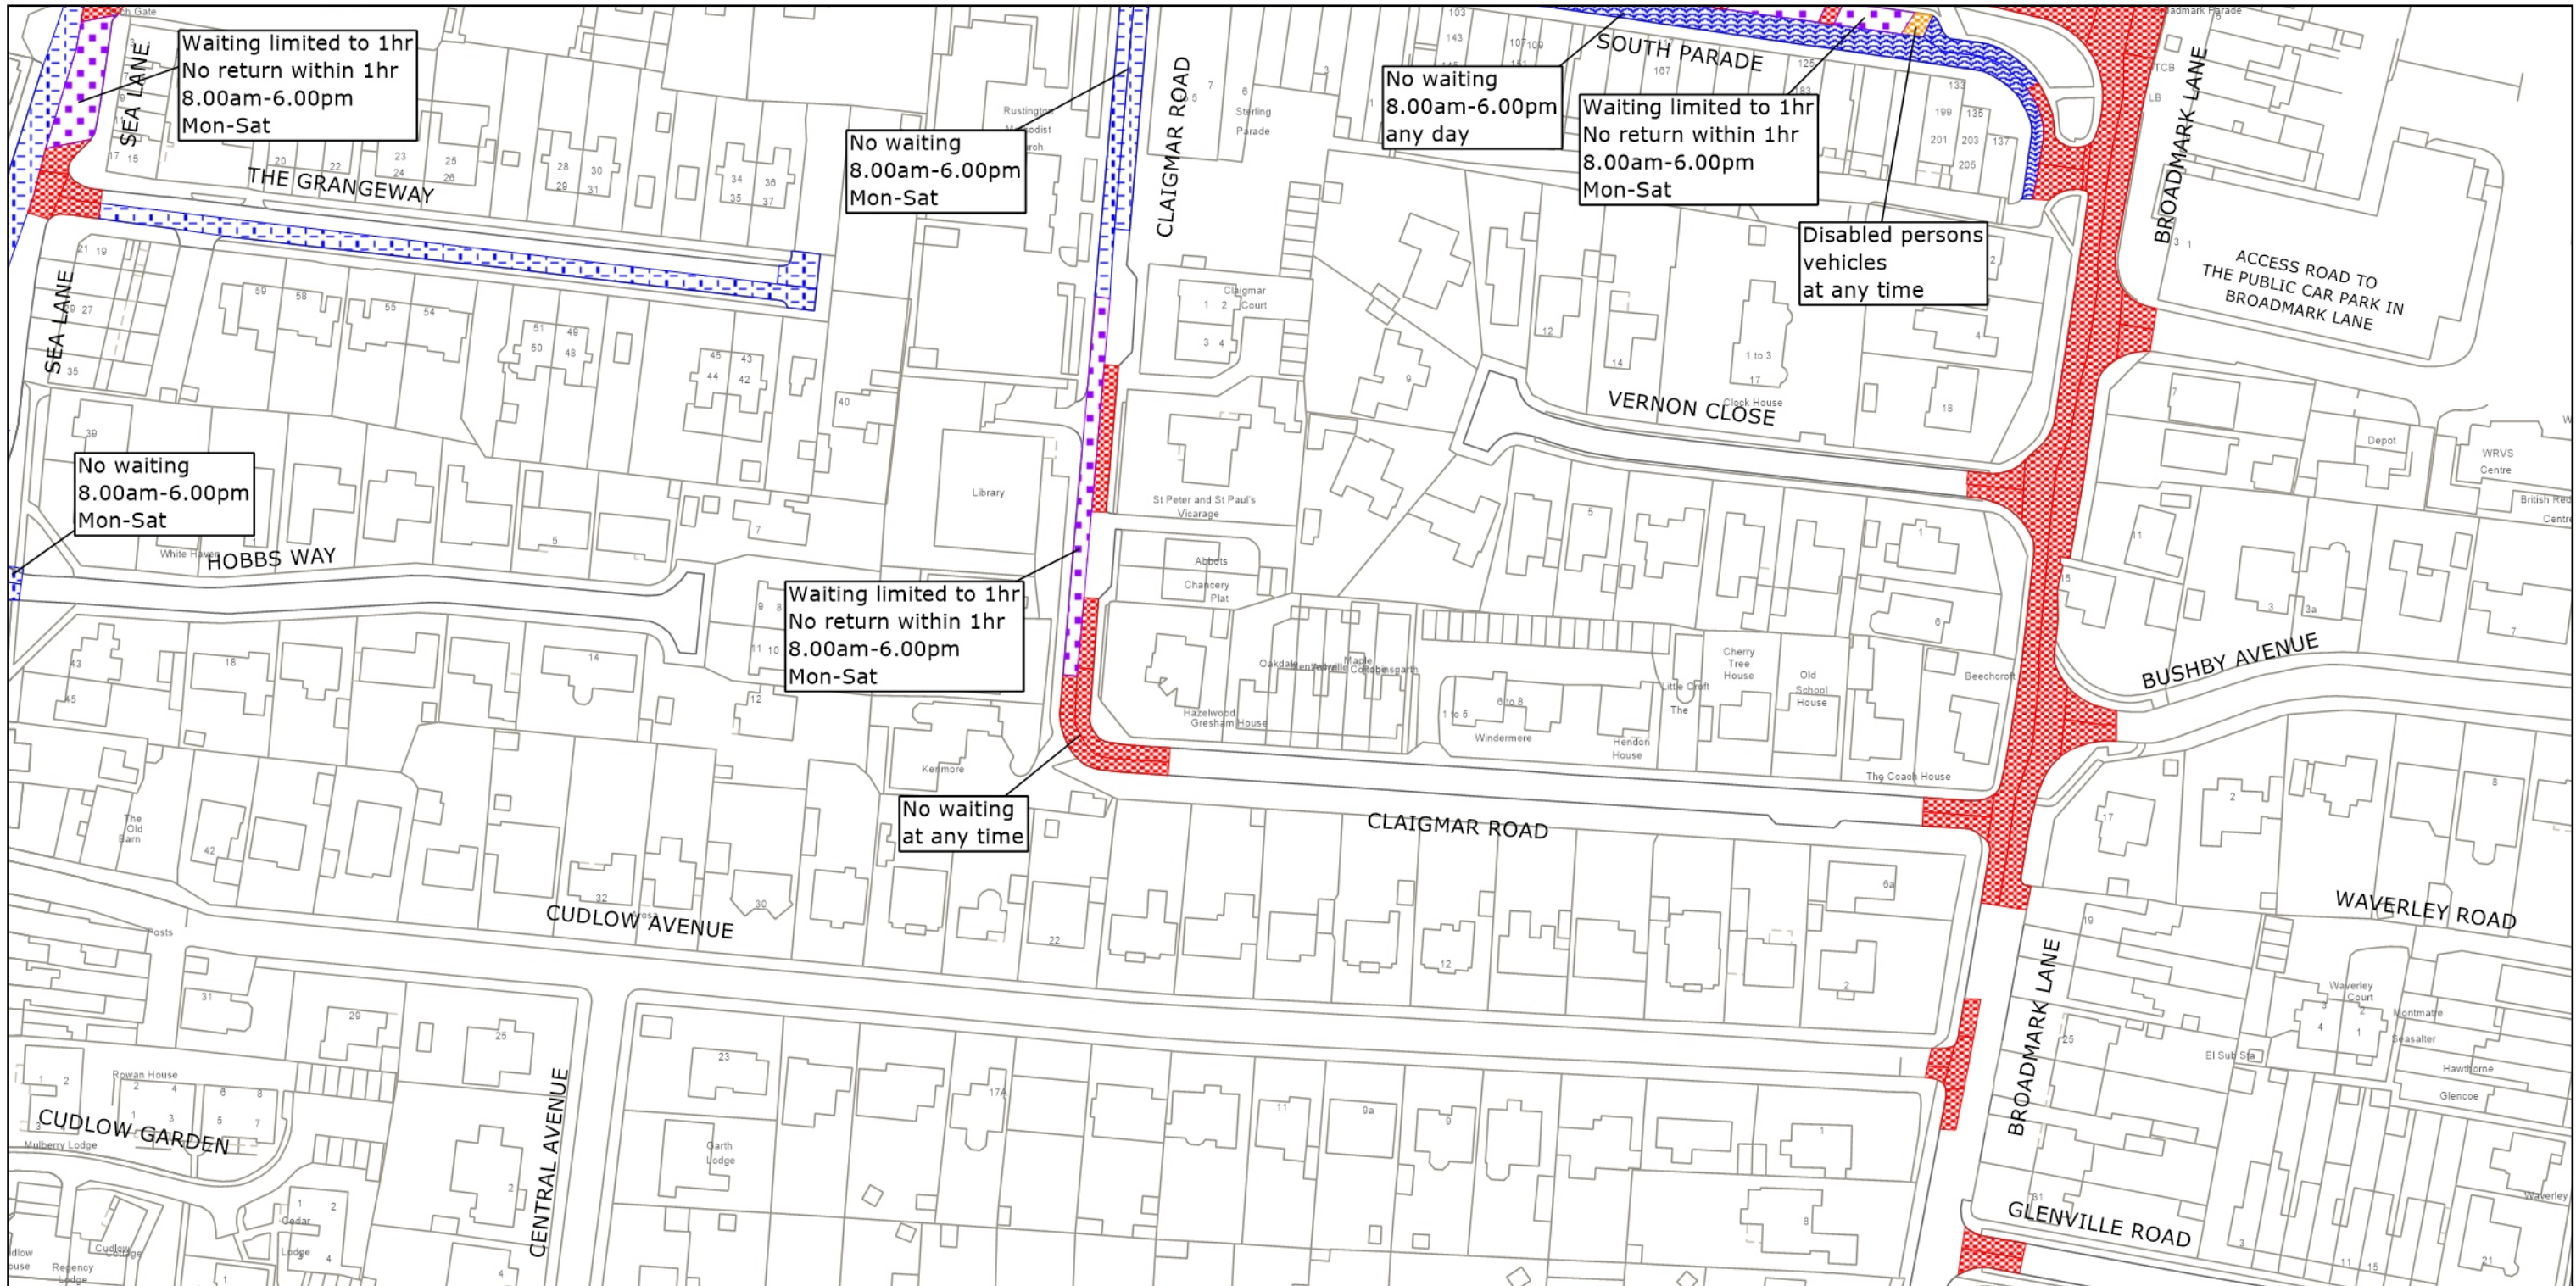

West Sussex County Council
Highways & Transport
The Grange
Tower Street
Chichester
West Sussex
PO19 1RH

ARUN DISTRICT: RUSTINGTON
WAITING RESTRICTIONS

© Crown copyright and database rights 2024 OS AC0000849983. You are permitted to use this data solely to enable you to respond to, or interact with, the organisation that provided you with the data. You are not permitted to copy, sub-license, distribute or sell any of this data to third parties in any form.

**TILE REF NO:
TQ0502SWS**

SHEET ISSUE NO 5
SHEET ACTIVE FROM - 31.07.2023

