







WEST SUSSEX COUNTY COUNCIL
((ARUN DISTRICT)(PARKING PLACES & TRAFFIC REGULATION)
(CONSOLIDATION) ORDER 2010)
(FELPHAM: DRYGROUNDS LANE AMENDMENT)
ORDER 2024

FELPHAM: LOCATION OF WAITING RESTRICTIONS

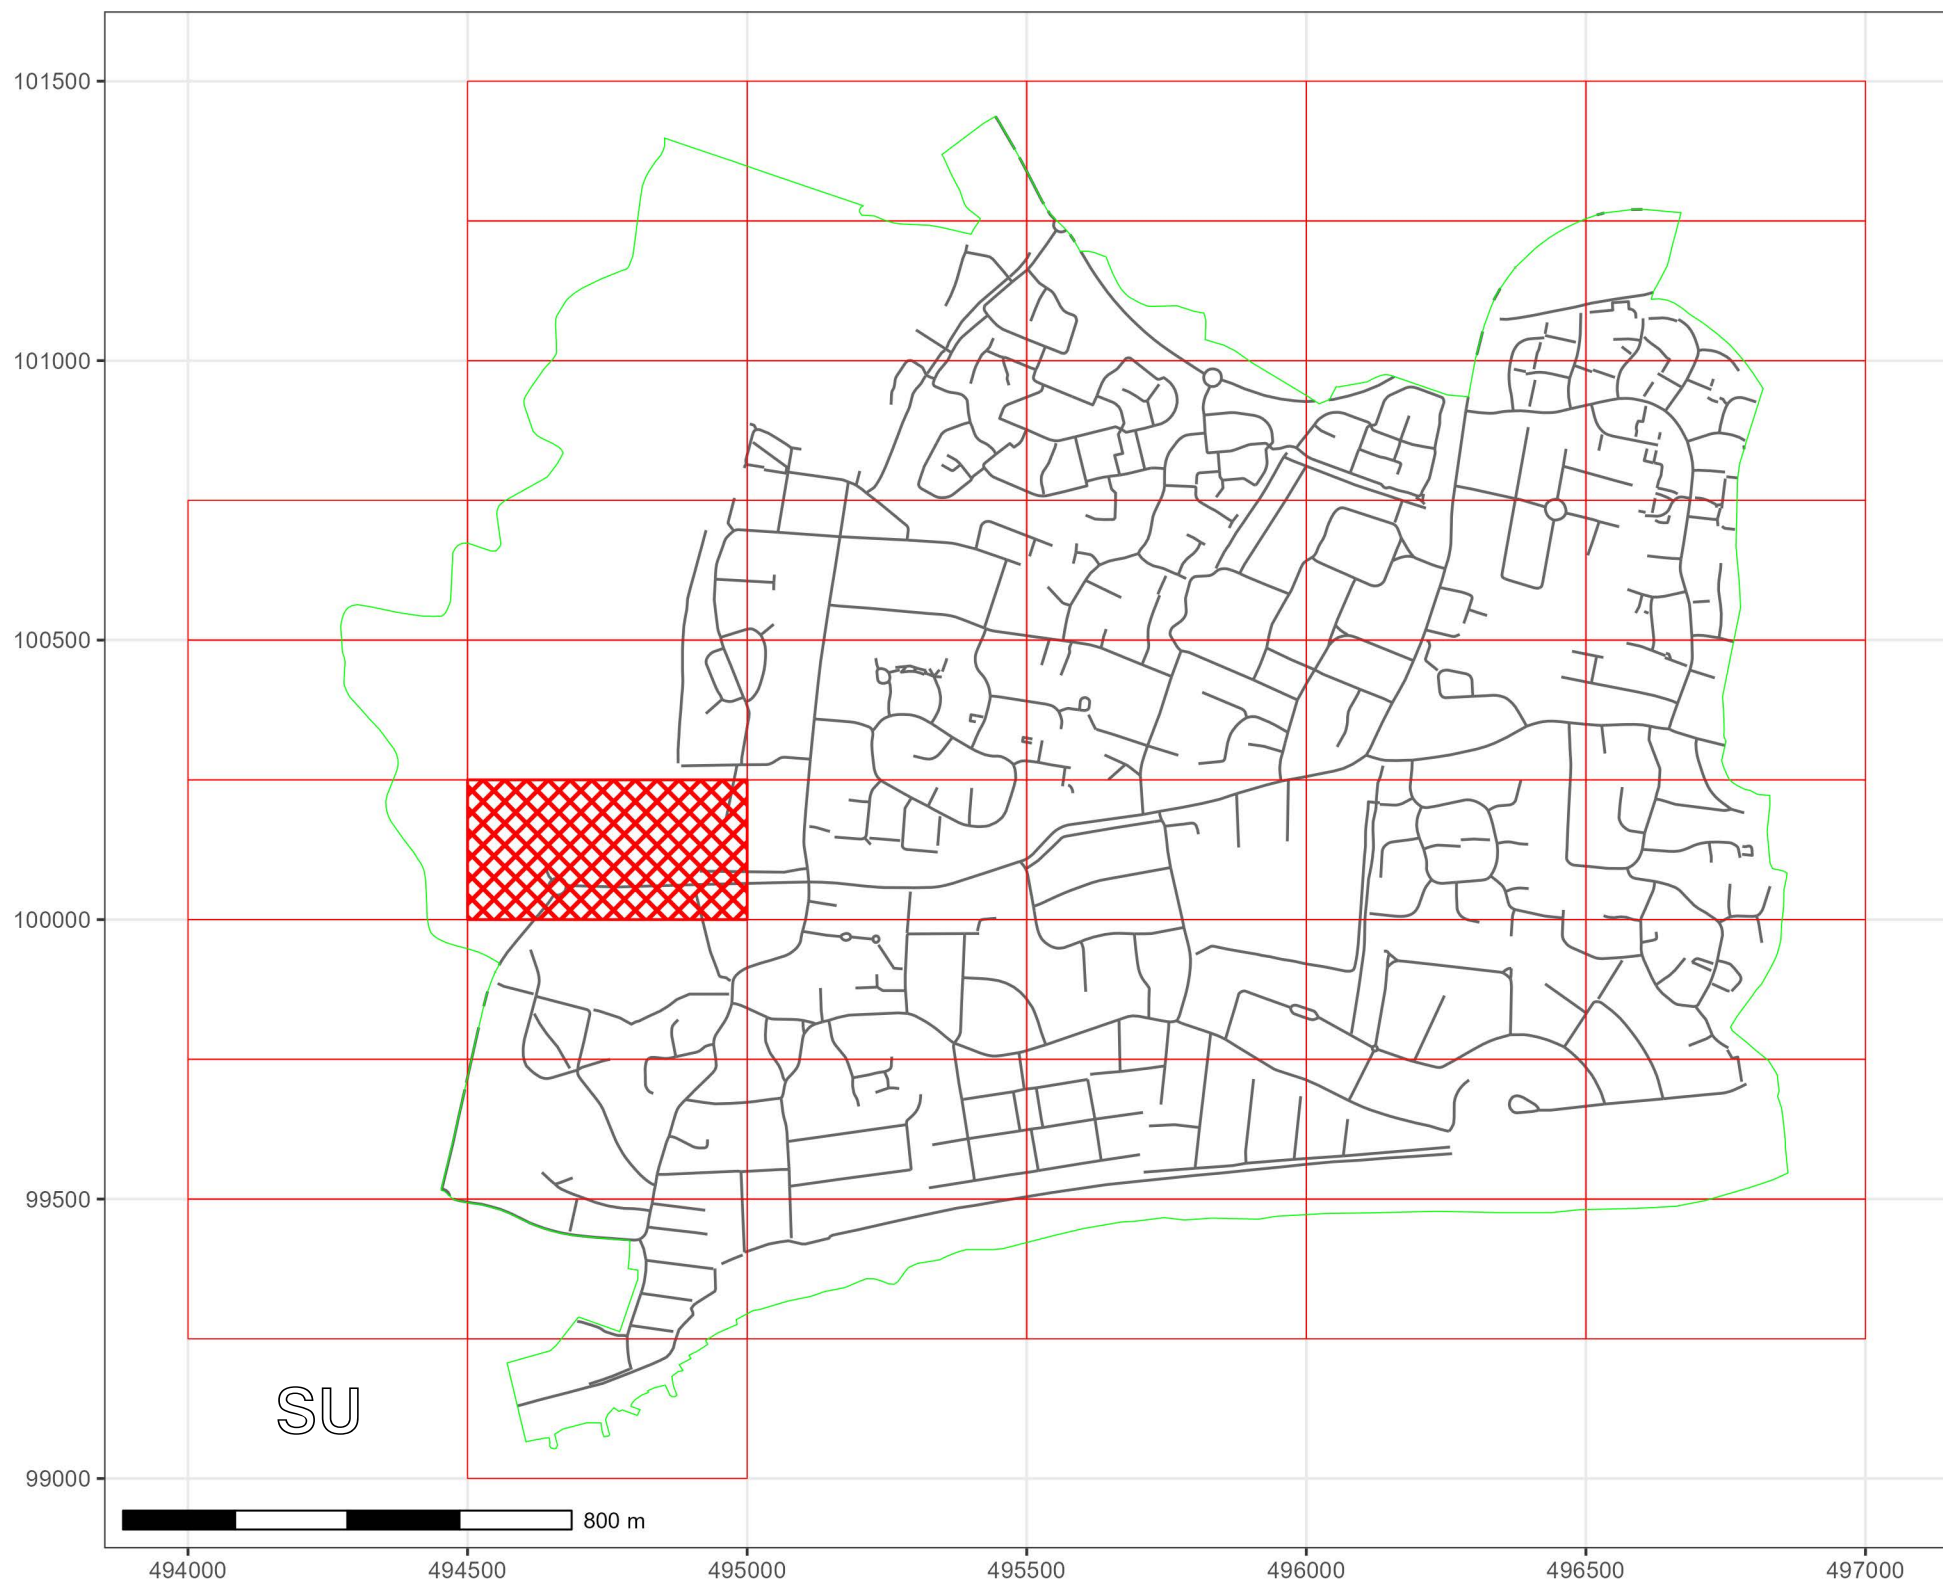

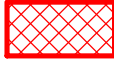KEY:

-  OS.TILE GRID
-  PARKING TILE GRID
-  LOCATION OF WAITING RESTRICTIONS
-  PARISH BOUNDARY
-  ROAD NETWORK



West Sussex County Council
 Highways & Transport
 The Grange
 Tower Street
 Chichester
 West Sussex
 PO19 1RH

WEST SUSSEX COUNTY COUNCIL
 ((ARUN DISTRICT)(PARKING PLACES & TRAFFIC REGULATION)
 (CONSOLIDATION) ORDER 2010)
 (FELPHAM: DRYGROUNDS LANE AMENDMENT)
 ORDER 2024

LOCATION OF WAITING RESTRICTIONS




Key for Waiting Restrictions

All areas over which the provision of the orders apply are defined by the shaded areas as shown on the following plans plus a contiguous area not indicated on the plans of verge and/or footway between the carriageway edge and the highway boundary. The plans in this schedule are based upon grid references of the Ordnance Survey National Grid defined by the OSGB 36 triangulation.

Prohibition of Waiting

| | | | |
|-----|---|-------|------------------------|
| 101 |  | check | No waiting at any time |
|-----|---|-------|------------------------|

Clearways
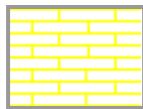
| | | | |
|------|---|--------|---------------------|
| 1102 |  | pat062 | 24hr Rural Clearway |
|------|---|--------|---------------------|

WEST SUSSEX COUNTY COUNCIL
((ARUN DISTRICT) (PARKING PLACES & TRAFFIC REGULATION)
(CONSOLIDATION) ORDER 2010)

(FELPHAM: DRYGROUNDS LANE AMENDMENT) ORDER 2024

West Sussex County Council in exercise of their powers under Sections 1 (a) 2 (1) and (2), 4 (2), 45. 46. 49 and 53 and Part IV of Schedule 9 of the Road Traffic Regulation Act 1984 ("the Act") as amended and of all other enabling powers and after consultation with the Chief Officer of Police in accordance with Part III of Schedule 9 to the Act hereby make the following Order:-

1. The Order shall come into operation on the Twenty Second day of January 2024 and may be cited as "West Sussex County Council ((Arun District) (Parking Places & Traffic Regulation) (Consolidation) Order 2010) (Felpham: Drygrounds Lane Amendment) Order 2024".
2. The "West Sussex County Council ((Arun District) (Parking Places & Traffic Regulation) (Consolidation) Order 2010" is hereby amended by the replacement of the plan specified in the First Schedule to this Order, with the plan specified in the Second Schedule, attached hereto.

FIRST SCHEDULE
Plans to be Replaced

SU9400SES (Issue Number 2)

SECOND SCHEDULE
Replacement Plans

SU9400SES (Issue Number 3)

For and on behalf of WEST SUSSEX COUNTY COUNCIL


Authorised Signatory:



NAME: Martin Moore

DATE MADE: Eighteenth day of January 2024

ARN8004-MM

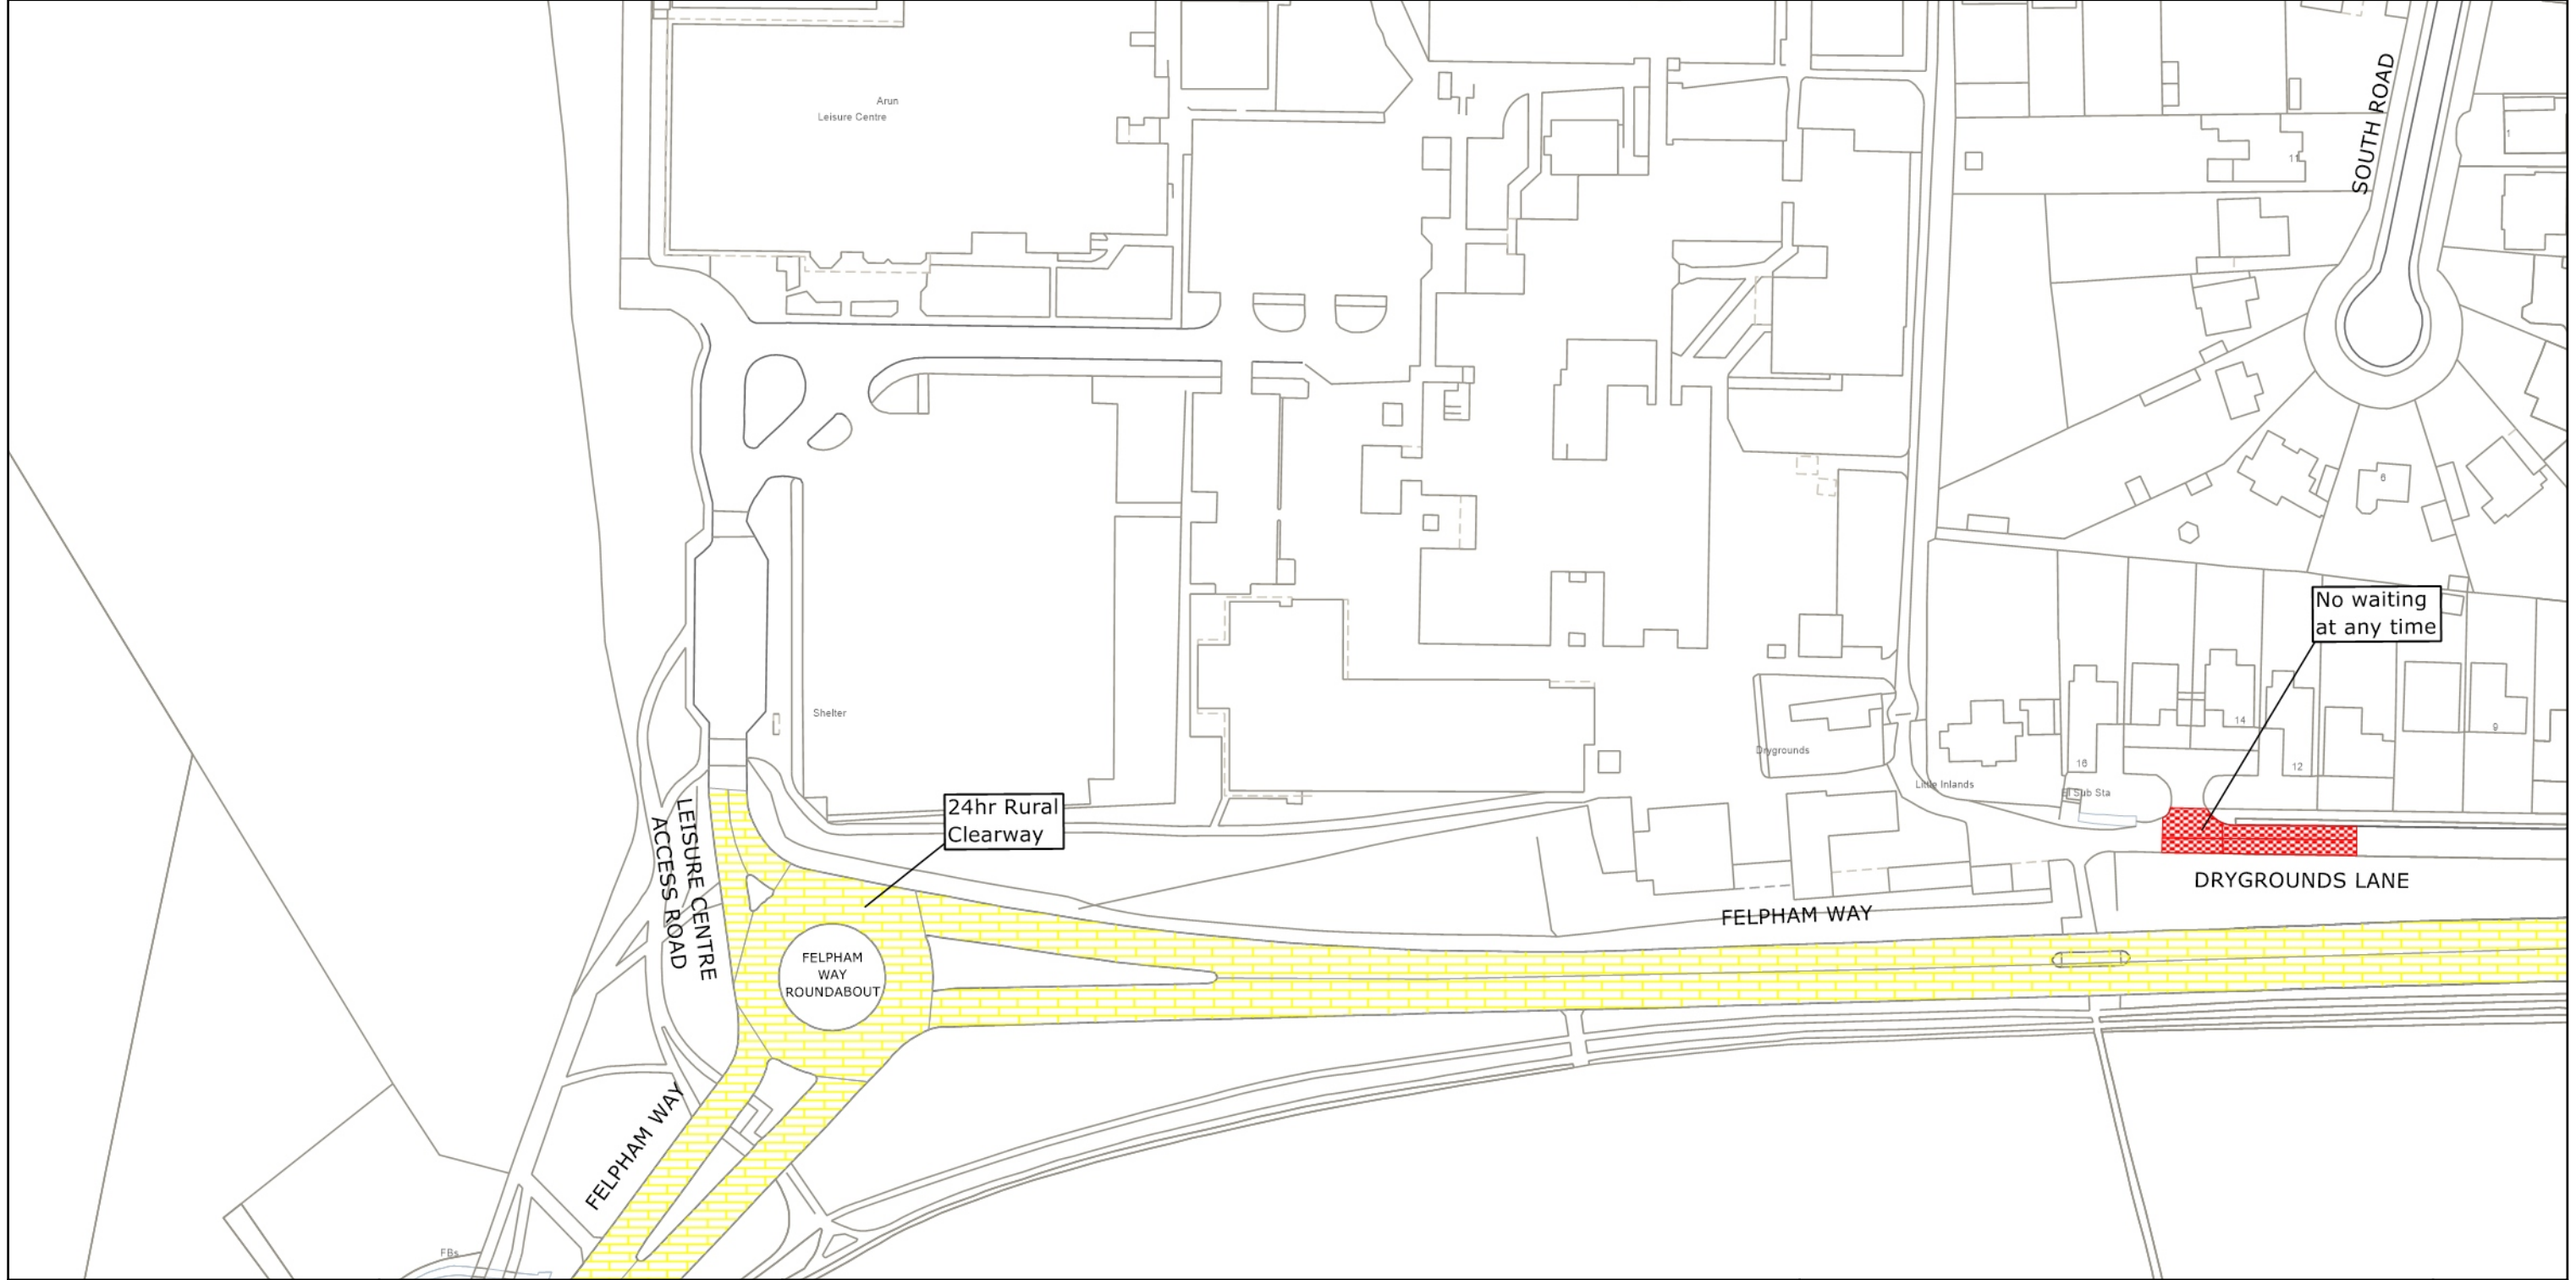

West Sussex County Council
 Highways & Transport
 The Grange
 Tower Street
 Chichester
 West Sussex
 PO19 1RH

ARUN DISTRICT: FELPHAM
 WAITING RESTRICTIONS

© Crown copyright and database rights 2024 OS AC0000849983. You are permitted to use this data solely to enable you to respond to, or interact with, the organisation that provided you with the data. You are not permitted to copy, sub-license, distribute or sell any of this data to third parties in any form.

TILE REF NO:
 SU9400SES

SHEET ISSUE NO 3
 SHEET ACTIVE FROM - 22.01.2024



SCALE:
 1:1250
 at A3 size