







WEST SUSSEX COUNTY COUNCIL  
((ARUN DISTRICT)(PARKING PLACES & TRAFFIC REGULATION)  
(CONSOLIDATION) ORDER 2010)  
(BERSTED: CHICHESTER ROAD AND ADJOINING ROADS AMENDMENT)  
ORDER 2024

# BERSTED: LOCATION OF WAITING RESTRICTIONS

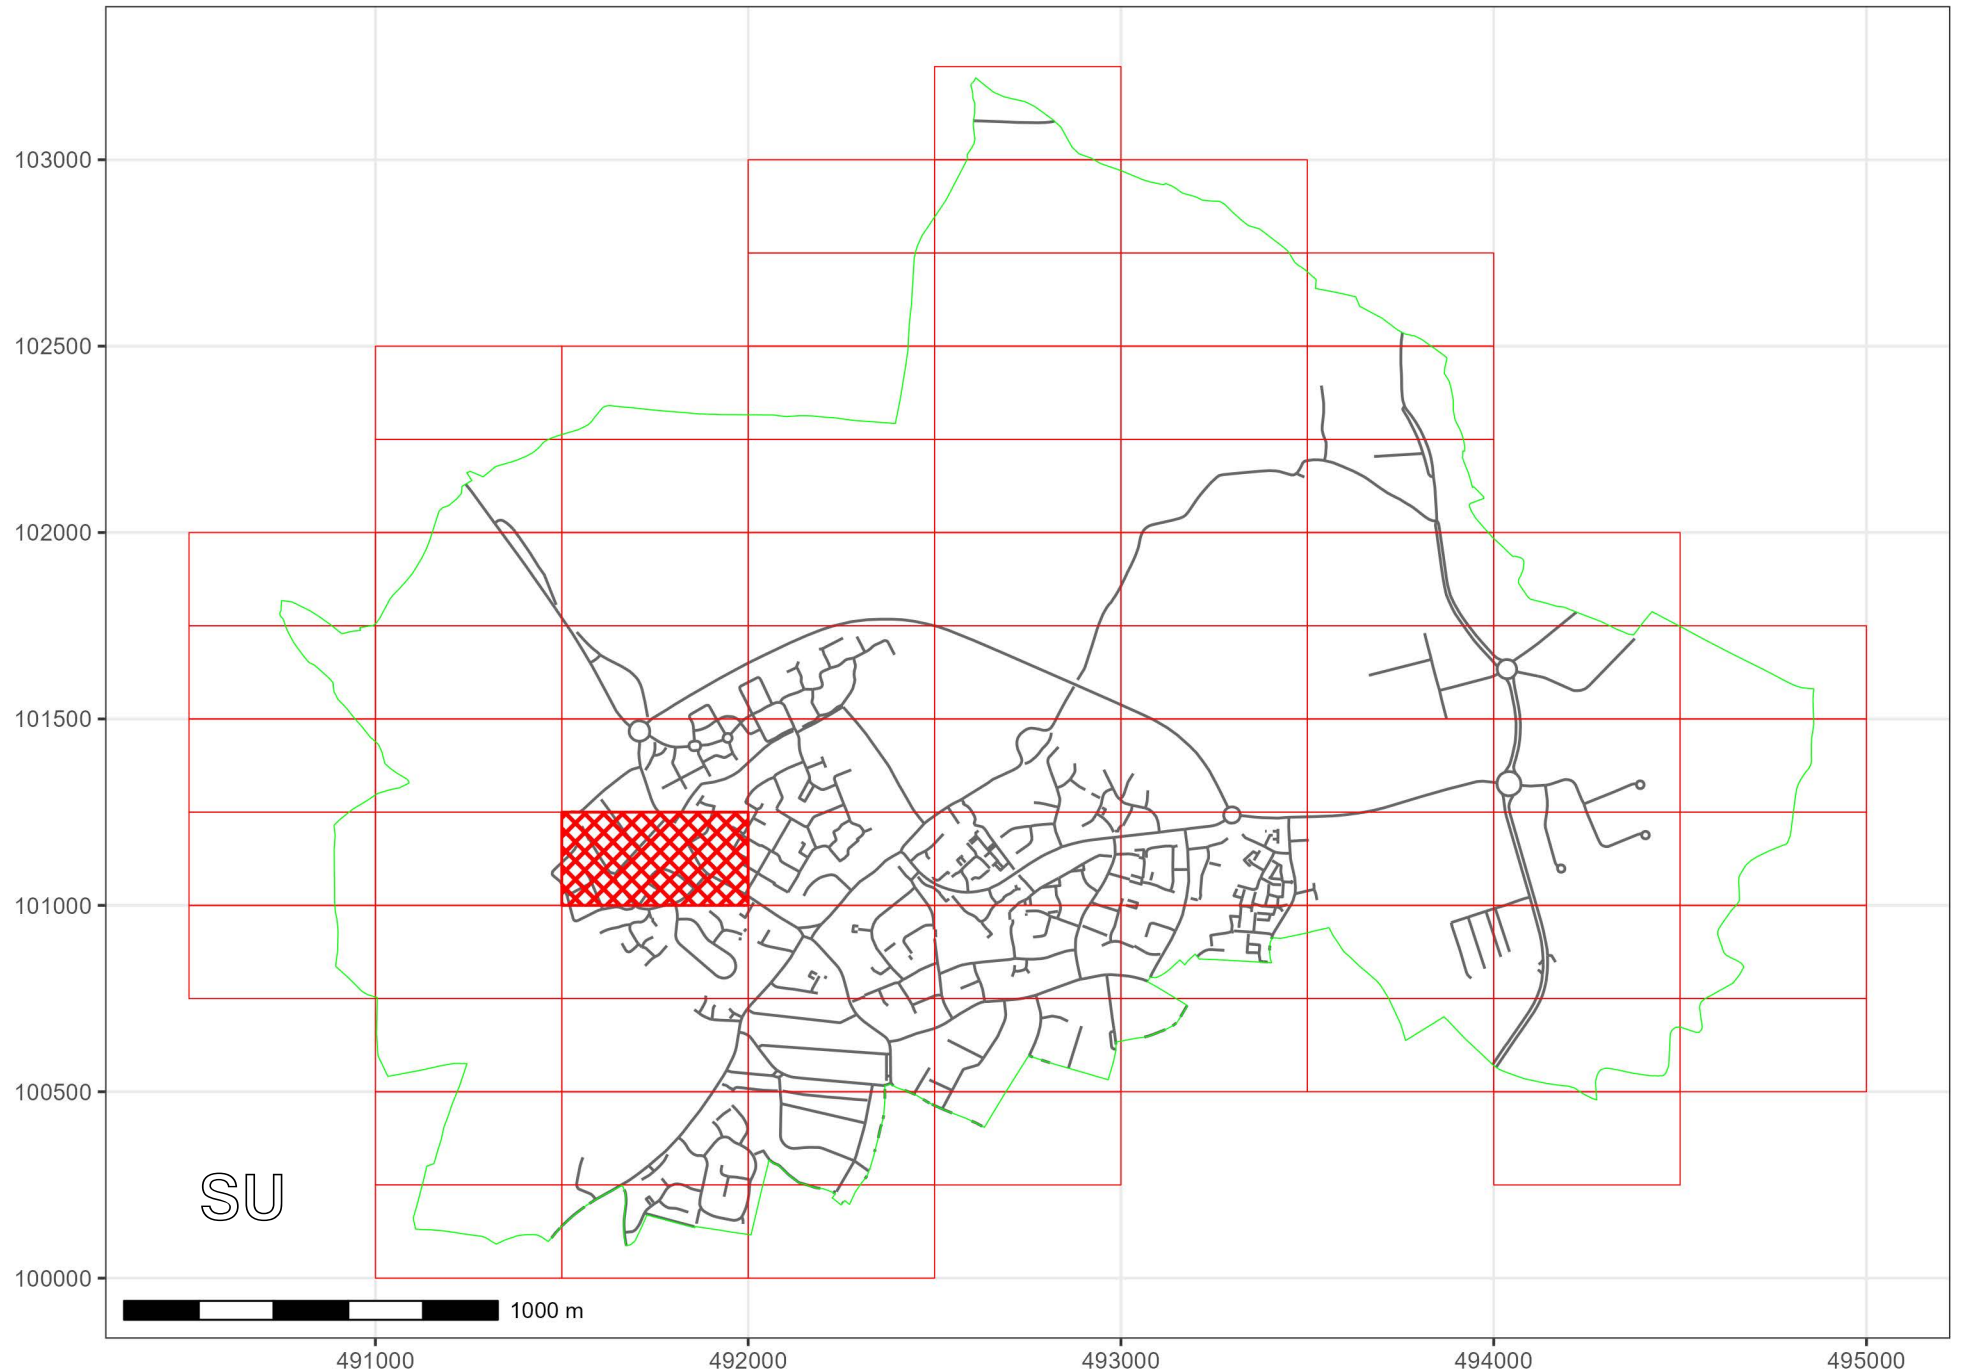

**KEY:**

-  OS.TILE GRID
-  PARKING TILE GRID
-  LOCATION OF WAITING RESTRICTIONS
-  PARISH BOUNDARY
-  ROAD NETWORK



West Sussex County Council  
 Highways & Transport  
 The Grange  
 Tower Street  
 Chichester  
 West Sussex  
 PO19 1RH

WEST SUSSEX COUNTY COUNCIL  
 ((ARUN DISTRICT)(PARKING PLACES & TRAFFIC REGULATION)  
 (CONSOLIDATION) ORDER 2010)  
 (BERSTED: CHICHESTER ROAD AND ADJOINING ROADS  
 AMENDMENT) ORDER 2024

LOCATION OF WAITING RESTRICTIONS



**WEST SUSSEX COUNTY COUNCIL**  
**((ARUN DISTRICT) (PARKING PLACES & TRAFFIC REGULATION)**  
**(CONSOLIDATION) ORDER 2010)**

**(BERSTED: CHICHESTER ROAD AND ADJOINING ROADS AMENDMENT)**  
**ORDER 2024**

West Sussex County Council in exercise of their powers under Sections 1 (a) 2 (1) and (2), 4 (2), 45. 46. 49 and 53 and Part IV of Schedule 9 of the Road Traffic Regulation Act 1984 ("the Act") as amended and of all other enabling powers and after consultation with the Chief Officer of Police in accordance with Part III of Schedule 9 to the Act hereby make the following Order:-

1. The Order shall come into operation on the Fifth day of February 2024 and may be cited as "West Sussex County Council ((Arun District) (Parking Places & Traffic Regulation) (Consolidation) Order 2010) (Bersted: Chichester Road and Adjoining Roads Amendment) Order 2024".
2. The "West Sussex County Council ((Arun District) (Parking Places & Traffic Regulation) (Consolidation) Order 2010" is hereby amended by the replacement of the plan specified in the First Schedule to this Order, with the plan specified in the Second Schedule to this Order, attached hereto.

**FIRST SCHEDULE**  
**Plan to be Replaced**

SU9101SES (Issue Number 1)

**SECOND SCHEDULE**  
**Replacement Plan**

SU9101SES (Issue Number 2)

**For and on behalf of WEST SUSSEX COUNTY COUNCIL**


*Authorised Signatory:*



*NAME: Martin Moore*

*DATE MADE: First day of February 2024*

*ARN8003-MM*

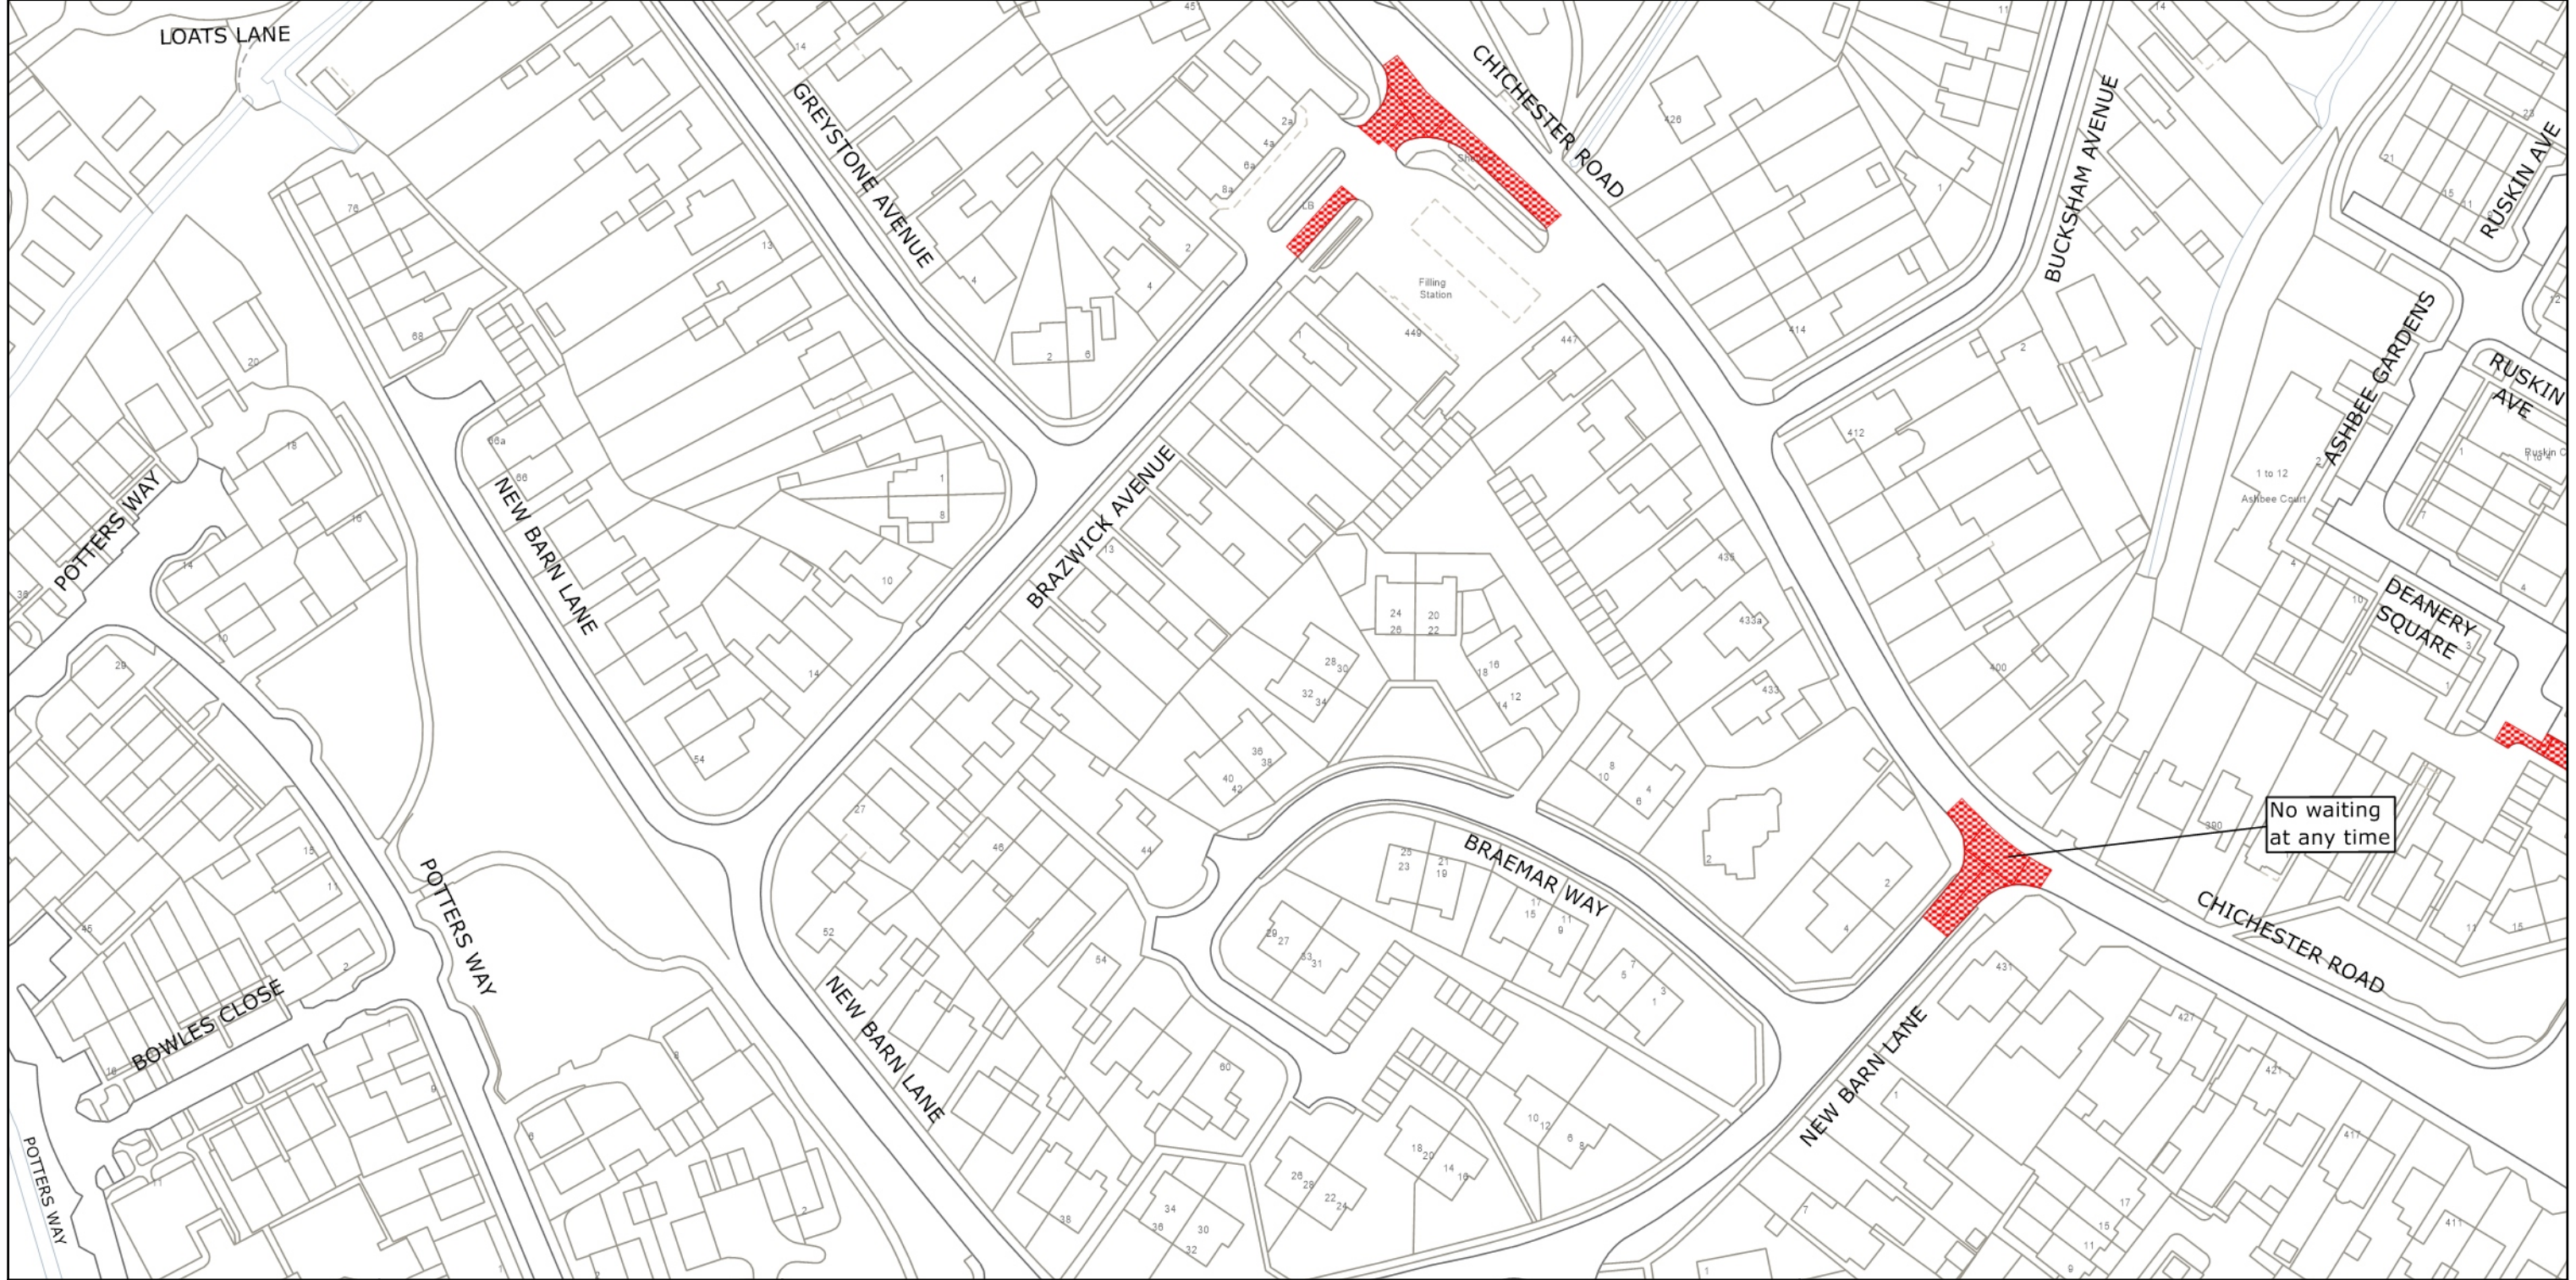

West Sussex County Council  
Highways & Transport  
The Grange  
Tower Street  
Chichester  
West Sussex  
PO19 1RH

ARUN DISTRICT: BERSTED  
WAITING RESTRICTIONS

© Crown copyright and database rights 2024 OS AC0000849983. You are permitted to use this data solely to enable you to respond to, or interact with, the organisation that provided you with the data. You are not permitted to copy, sub-license, distribute or sell any of this data to third parties in any form.

TILE REF NO:  
SU9101SES  
SHEET ISSUE NO 2  
SHEET ACTIVE FROM - 05.02.2024

