






WEST SUSSEX COUNTY COUNCIL  
((ARUN DISTRICT)(PARKING PLACES & TRAFFIC REGULATION)  
(CONSOLIDATION) ORDER 2010)  
(EAST PRESTON: SEA ROAD AND NORTH LANE AMENDMENT)  
ORDER 2024

# EAST PRESTON: LOCATION OF WAITING RESTRICTIONS



**KEY:**

-  OS.TILE GRID
-  PARKING TILE GRID
-  LOCATION OF WAITING RESTRICTIONS
-  PARISH BOUNDARY
-  ROAD NETWORK



West Sussex County Council  
 Highways & Transport  
 The Grange  
 Tower Street  
 Chichester  
 West Sussex  
 PO19 1RH

WEST SUSSEX COUNTY COUNCIL  
 ((ARUN DISTRICT)(PARKING PLACES & TRAFFIC  
 REGULATION)(CONSOLIDATION) ORDER 2010)  
 (EAST PRESTON: SEA ROAD AND NORTH LANE AMENDMENT)  
 ORDER 2024

LOCATION OF WAITING RESTRICTIONS




### Key for Waiting Restrictions

All areas over which the provision of the orders apply are defined by the shaded areas as shown on the following plans plus a contiguous area not indicated on the plans of verge and/or footway between the carriageway edge and the highway boundary. The plans in this schedule are based upon grid references of the Ordnance Survey National Grid defined by the OSGB 36 triangulation.


#### Prohibition of Waiting

101  check No waiting at any time

#### Free Limited Waiting

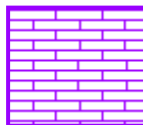712  pat062 Waiting limited to 2hrs No return within 2hrs  
8.00am-6.00pm Mon-Sat

#### Clearways

1110  usgs677 School Keep Clear No stopping 8.00am-5.00pm Mon-Fri

**WEST SUSSEX COUNTY COUNCIL**  
**((ARUN DISTRICT) (PARKING PLACES & TRAFFIC REGULATION)**  
**(CONSOLIDATION) ORDER 2010)**

**(EAST PRESTON: SEA ROAD AND NORTH LANE AMENDMENT) ORDER 2024**

West Sussex County Council in exercise of their powers under Sections 1 (a) 2 (1) and (2), 4 (2), 45, 46, 49 and 53 and Part IV of Schedule 9 of the Road Traffic Regulation Act 1984 ("the Act") as amended and of all other enabling powers and after consultation with the Chief Officer of Police in accordance with Part III of Schedule 9 to the Act hereby make the following Order:-

1. The Order shall come into operation on the Twenty Ninth day of April 2024 and may be cited as "West Sussex County Council ((Arun District) (Parking Places & Traffic Regulation) (Consolidation) Order 2010) (East Preston: Sea Road and North Lane Amendment) Order 2024".
2. The "West Sussex County Council ((Arun District) (Parking Places & Traffic Regulation) (Consolidation) Order 2010" is hereby amended by the replacement of the plan specified in the First Schedule to this Order, with the plan specified in the Second Schedule, attached hereto.

**FIRST SCHEDULE**  
**Plan to be Replaced**

TQ0702SWN (Issue Number 3)

**SECOND SCHEDULE**  
**Replacement Plan**

TQ0702SWN (Issue Number 4)

**For and on behalf of WEST SUSSEX COUNTY COUNCIL**

*Authorised Signatory:*




*NAME: Martin Moore*

*DATE MADE: Twenty Fifth day of April 2024*

*ARN2302-MM*



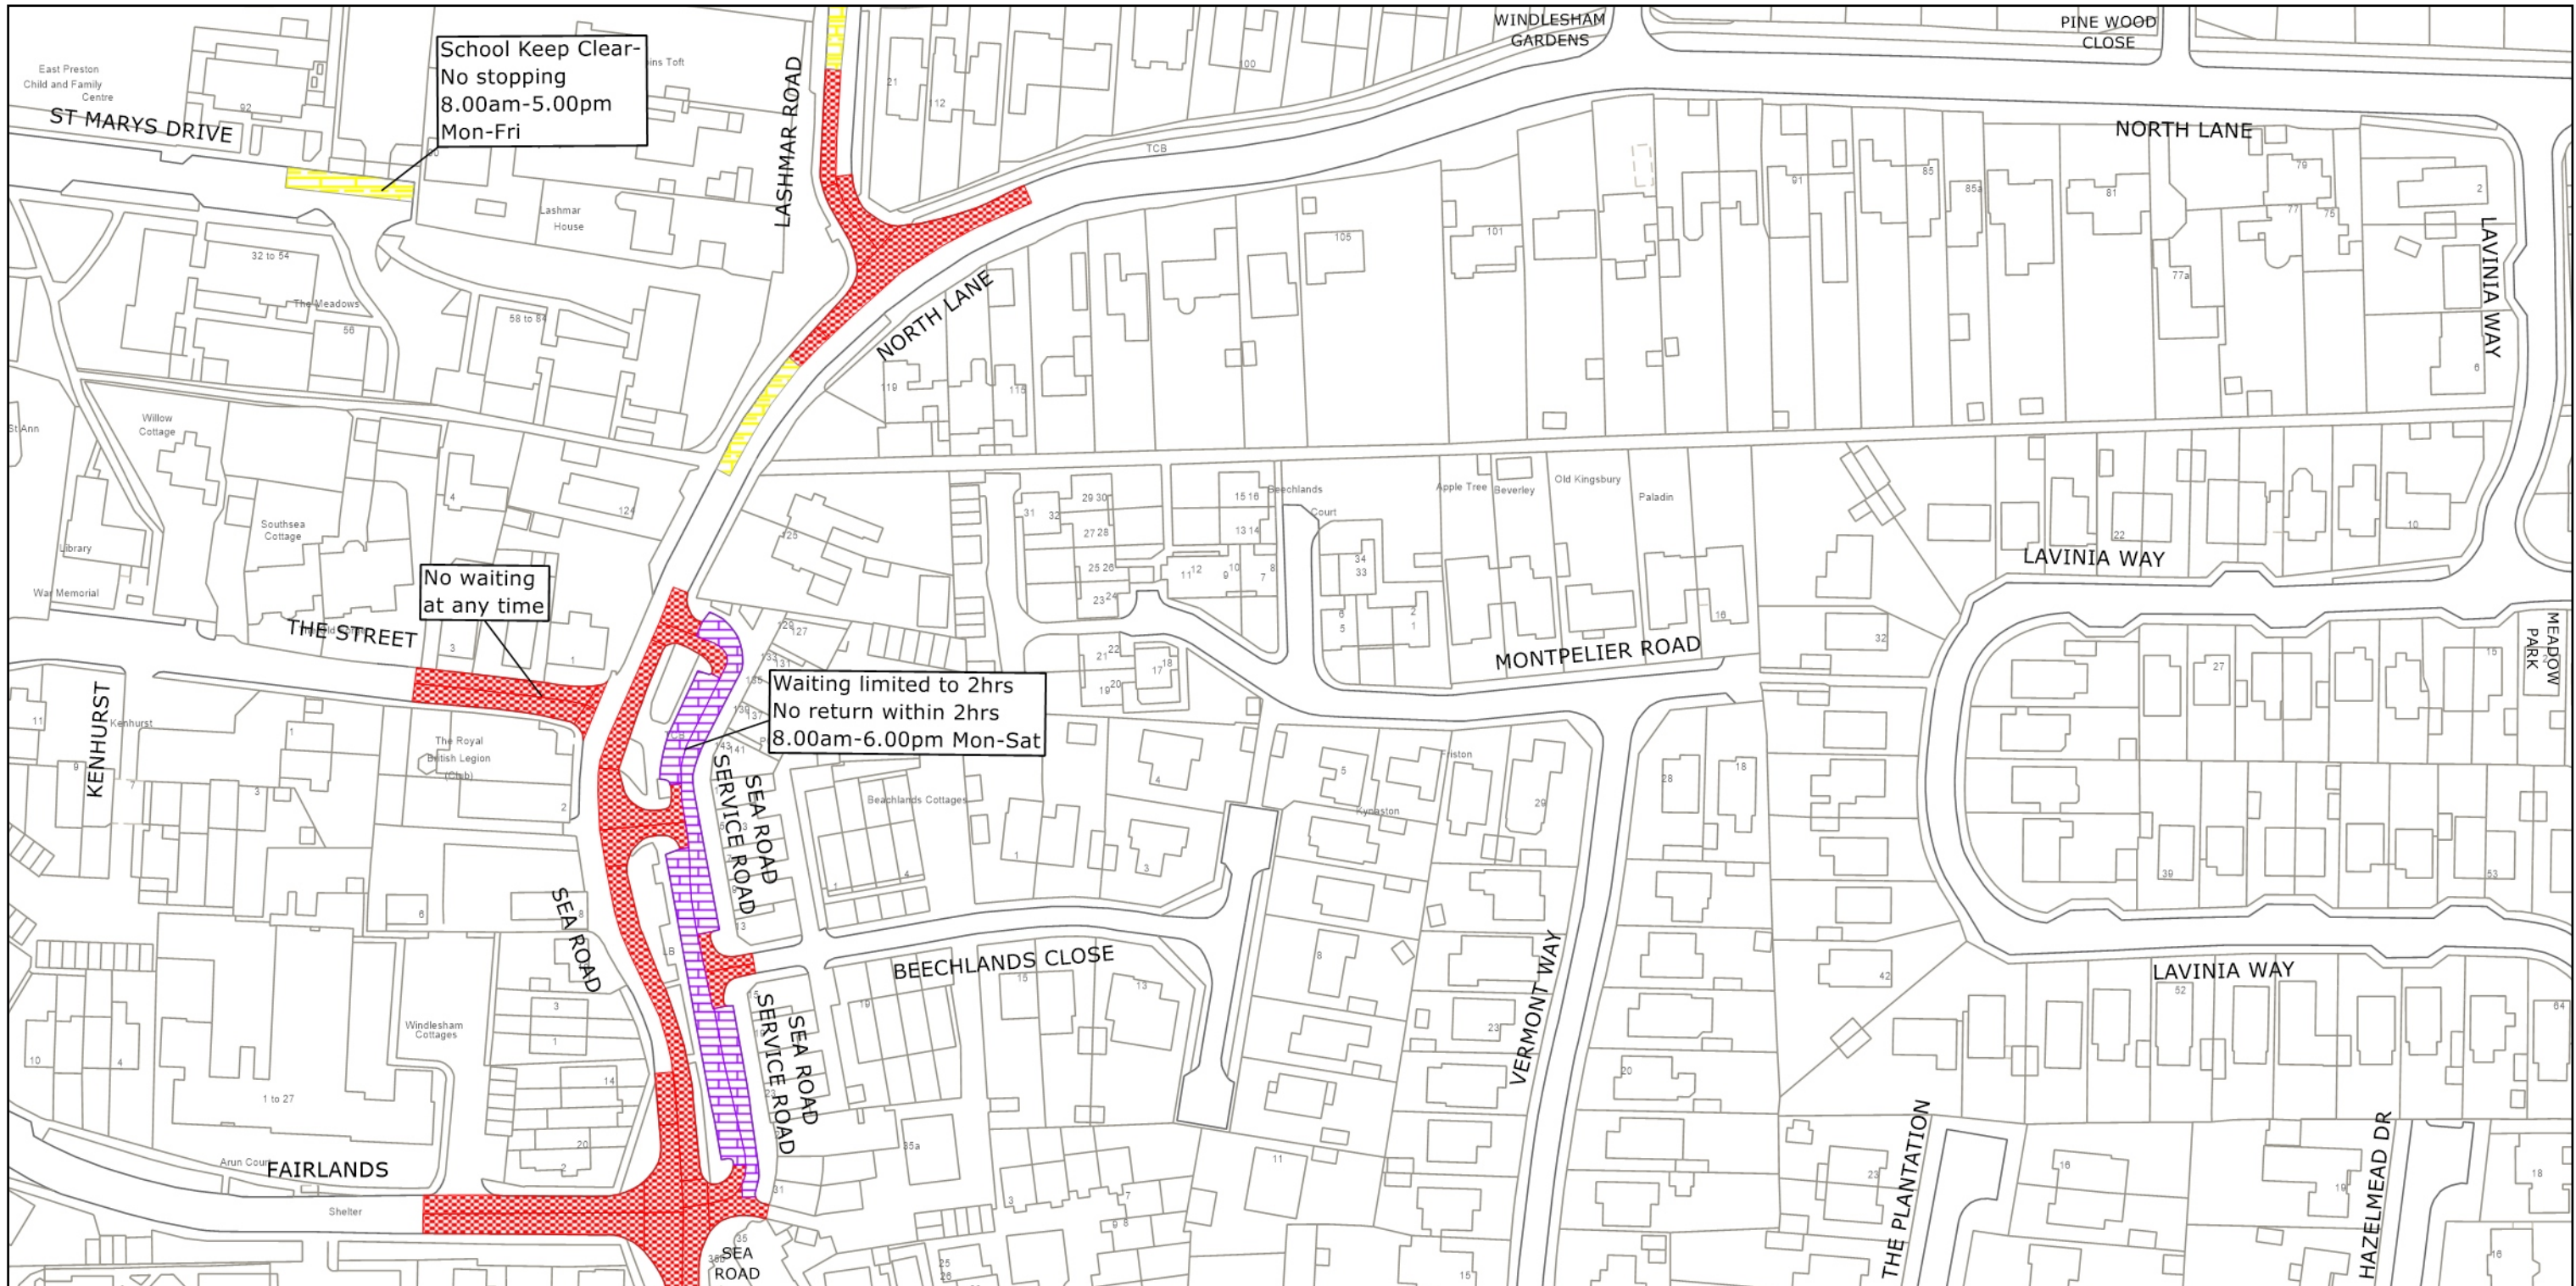

School Keep Clear-  
No stopping  
8.00am-5.00pm  
Mon-Fri

No waiting  
at any time

Waiting limited to 2hrs  
No return within 2hrs  
8.00am-6.00pm Mon-Sat



West Sussex County Council  
Highways & Transport  
The Grange  
Tower Street  
Chichester  
West Sussex  
PO19 1RH

ARUN DISTRICT: EAST PRESTON  
WAITING RESTRICTIONS

© Crown copyright and database rights 2024 OS AC0000849983. You are permitted to use this data solely to enable you to respond to, or interact with, the organisation that provided you with the data. You are not permitted to copy, sub-license, distribute or sell any of this data to third parties in any form.

TILE REF NO:  
TQ0702SWN

SHEET ISSUE NO 4  
SHEET ACTIVE FROM - 29.04.2024



SCALE:  
1:1250  
at A3 size