






WEST SUSSEX COUNTY COUNCIL  
((ARUN DISTRICT)(PARKING PLACES & TRAFFIC REGULATION)  
(CONSOLIDATION) ORDER 2010)  
(FERRING: GRAYSTOKE ROAD AND ADJOINING ROADS AMENDMENT)  
ORDER 2025

# FERRING: LOCATION OF WAITING RESTRICTIONS



**KEY:**

-  OS.TILE GRID
-  PARKING TILE GRID
-  LOCATION OF WAITING RESTRICTIONS
-  PARISH BOUNDARY
-  ROAD NETWORK



West Sussex County Council  
 Highways & Transport  
 The Grange  
 Tower Street  
 Chichester  
 West Sussex  
 PO19 1RH

WEST SUSSEX COUNTY COUNCIL  
 ((ARUN DISTRICT)(PARKING PLACES & TRAFFIC  
 REGULATION)(CONSOLIDATION) ORDER 2010)  
 (FERRING: GRAYSTOKE ROAD AND ADJOINING ROADS  
 AMENDMENT) ORDER 2025

LOCATION OF WAITING RESTRICTIONS




### Key for Waiting Restrictions

All areas over which the provision of the orders apply are defined by the shaded areas as shown on the following plans plus a contiguous area not indicated on the plans of verge and/or footway between the carriageway edge and the highway boundary. The plans in this schedule are based upon grid references of the Ordnance Survey National Grid defined by the OSGB 36 triangulation.

#### Prohibition of Waiting

101  check No waiting at any time

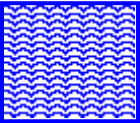105  smallwave2 No waiting 8.00am-6.00pm any day

#### Specified Vehicles

830  check Disabled persons vehicles at any time

**WEST SUSSEX COUNTY COUNCIL**  
**((ARUN DISTRICT) (PARKING PLACES & TRAFFIC REGULATION)**  
**(CONSOLIDATION) ORDER 2010)**

**(FERRING: GRAYSTOKE ROAD AND ADJOINING ROADS AMENDMENT)**  
**ORDER 2025**

West Sussex County Council in exercise of their powers under Sections 1 (a) 2 (1) and (2), 4 (2), 45, 46, 49 and 53 and Part IV of Schedule 9 of the Road Traffic Regulation Act 1984 ("the Act") as amended and of all other enabling powers and after consultation with the Chief Officer of Police in accordance with Part III of Schedule 9 to the Act hereby make the following Order:-

1. The Order shall come into operation on the Twenty Fourth day of February 2025 and may be cited as "West Sussex County Council ((Arun District) (Parking Places & Traffic Regulation) (Consolidation) Order 2010) (Ferring: Graystoke Road and Adjoining Roads Amendment) Order 2025".
2. The "West Sussex County Council ((Arun District) (Parking Places & Traffic Regulation) (Consolidation) Order 2010" is hereby amended by the replacement of the plans specified in the First Schedule to this Order, with the plans specified in the Second Schedule, attached hereto.

**FIRST SCHEDULE**  
**Plans to be Replaced**

TQ0902NWN (Issue Number 2)  
TQ0902NWS (Issue Number 1)

**SECOND SCHEDULE**  
**Replacement Plans**

TQ0902NWN (Issue Number 3)  
TQ0902NWS (Issue Number 2)

**For and on behalf of WEST SUSSEX COUNTY COUNCIL**

*Authorised Signatory:*




*NAME: Martin Moore*

*DATE MADE: Twentieth day of February 2025*

*ARN2307-MM*



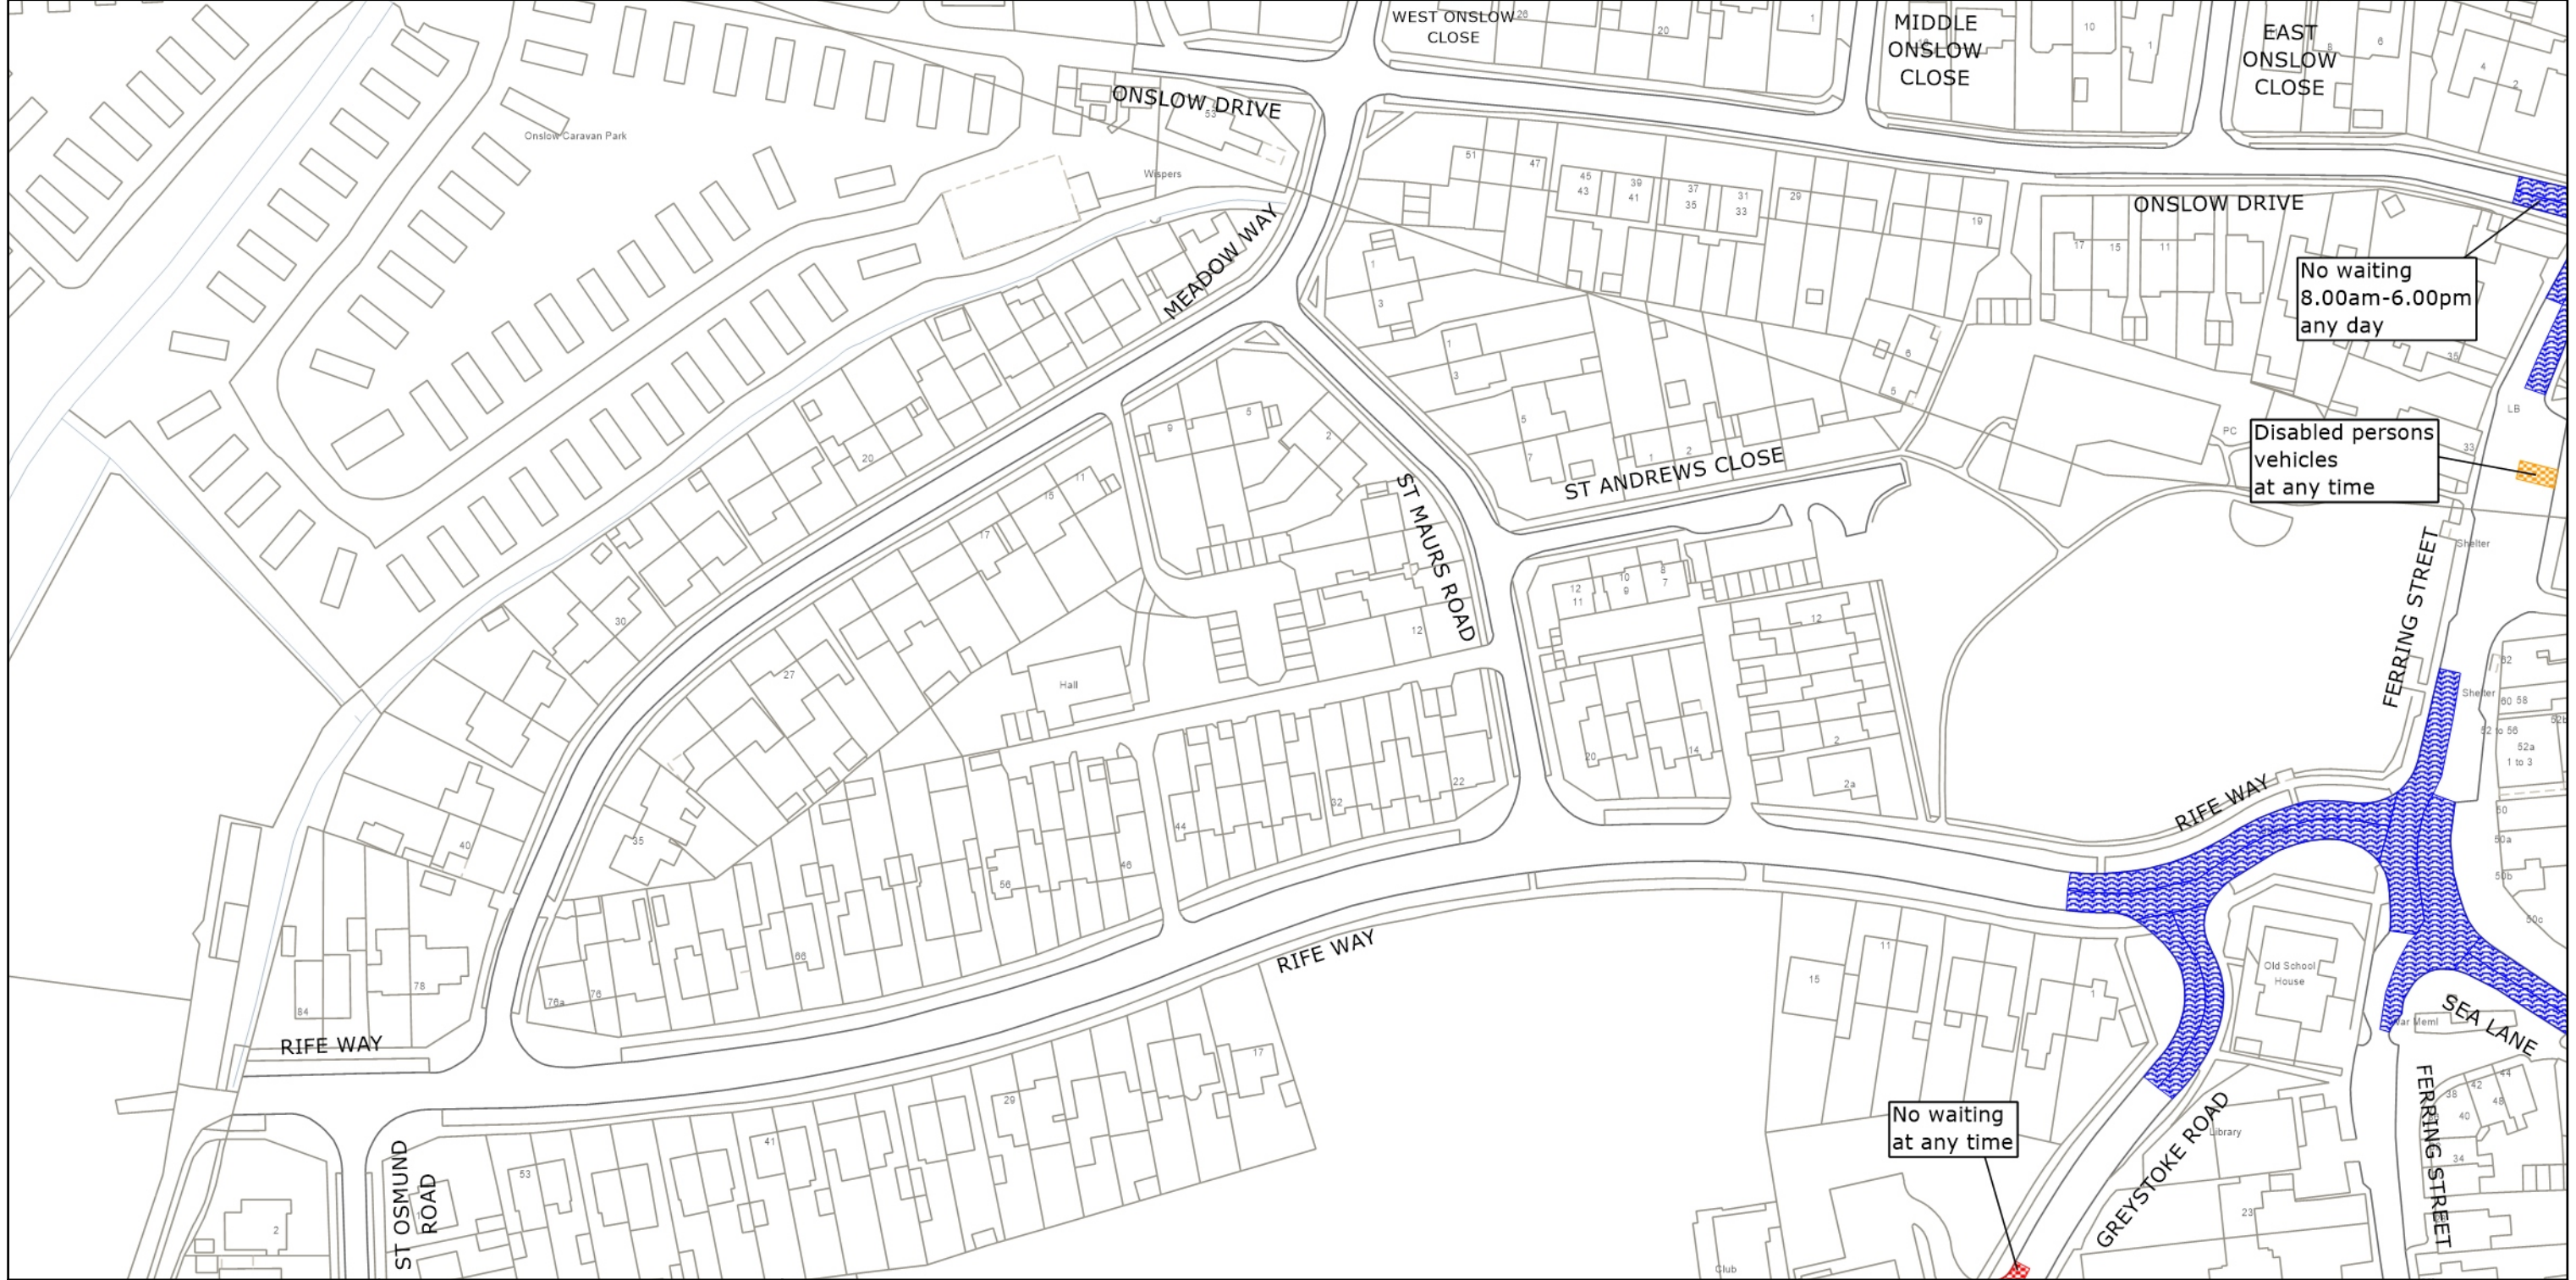

West Sussex County Council  
 Highways & Transport  
 The Grange  
 Tower Street  
 Chichester  
 West Sussex  
 PO19 1RH


ARUN DISTRICT: FERRING  
 WAITING RESTRICTIONS

TILE REF NO:  
 TQ0902NWN  
 SHEET ISSUE NO 3  
 SHEET ACTIVE FROM - 24.02.2025

N  
 SCALE:  
 1:1250  
 at A3 size

© Crown copyright and database rights 2025 OS AC0000849983. You are permitted to use this data solely to enable you to respond to, or interact with, the organisation that provided you with the data. You are not permitted to copy, sub-license, distribute or sell any of this data to third parties in any form.



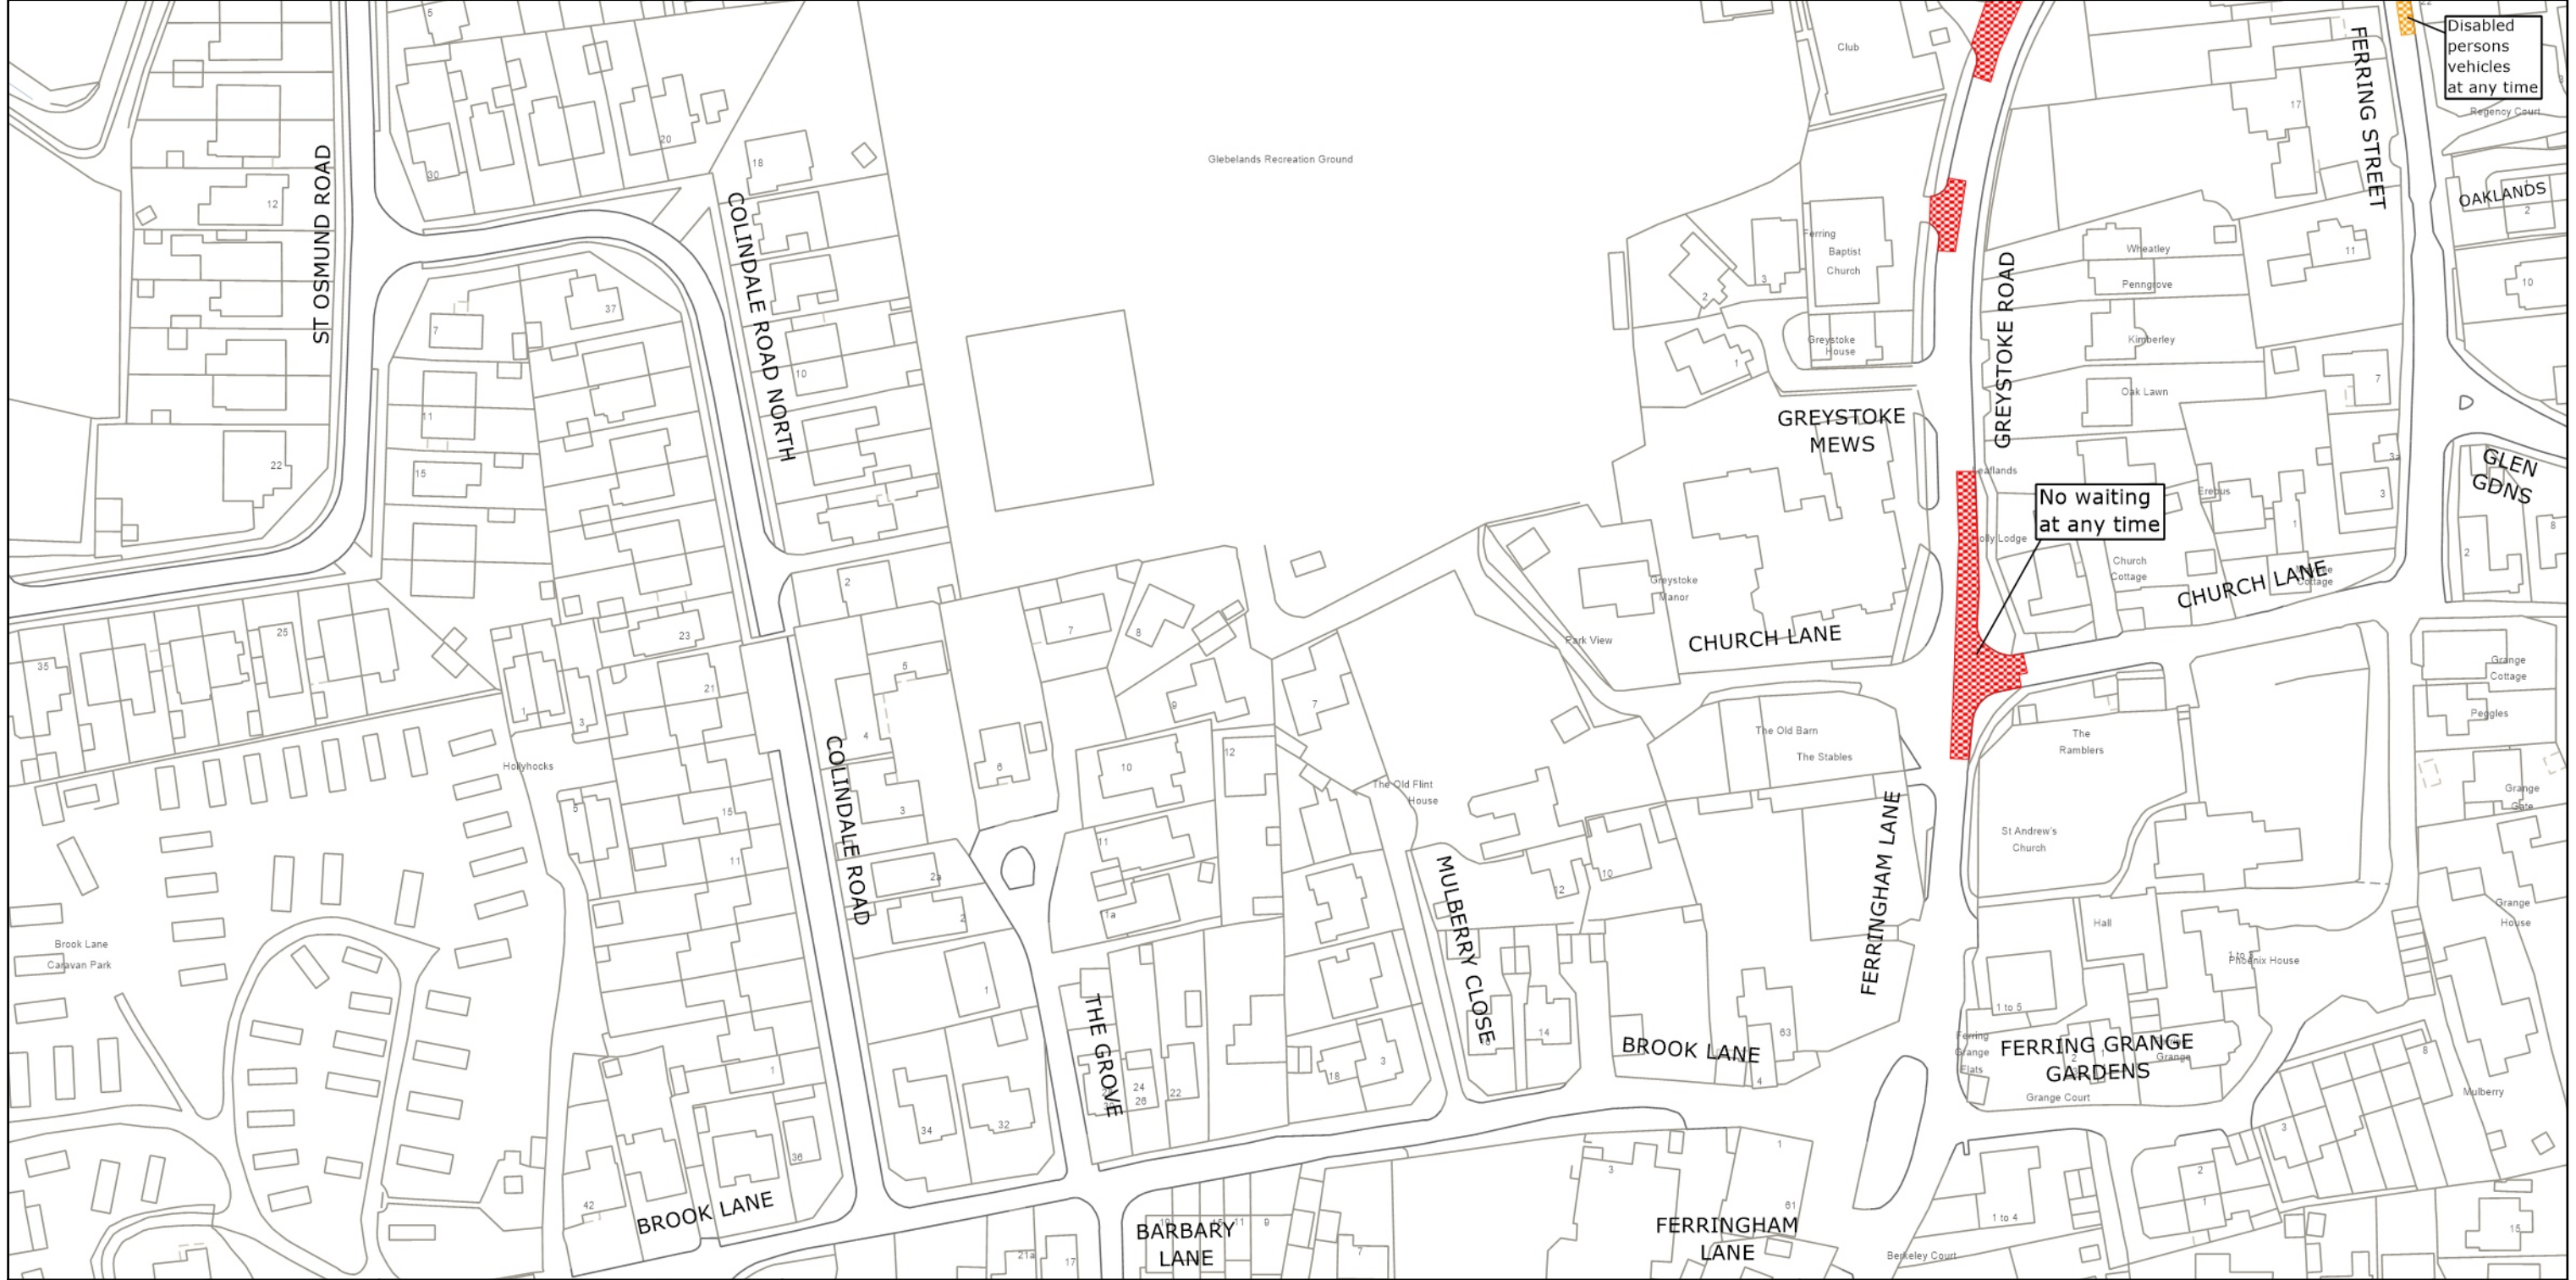

West Sussex County Council  
 Highways & Transport  
 The Grange  
 Tower Street  
 Chichester  
 West Sussex  
 PO19 1RH

ARUN DISTRICT: FERRING  
 WAITING RESTRICTIONS

© Crown copyright and database rights 2025 OS AC0000849983. You are permitted to use this data solely to enable you to respond to, or interact with, the organisation that provided you with the data. You are not permitted to copy, sub-license, distribute or sell any of this data to third parties in any form.

TILE REF NO:  
 TQ0902NWS  
 SHEET ISSUE NO 2  
 SHEET ACTIVE FROM - 24.02.2025

