







WEST SUSSEX COUNTY COUNCIL  
((ARUN DISTRICT)(PARKING PLACES & TRAFFIC REGULATION)  
(CONSOLIDATION) ORDER 2010)  
(ARUNDEL: MILL ROAD AMENDMENT)  
ORDER 2025

# ARUNDEL & SOUTH STOKE: LOCATION OF WAITING RESTRICTIONS

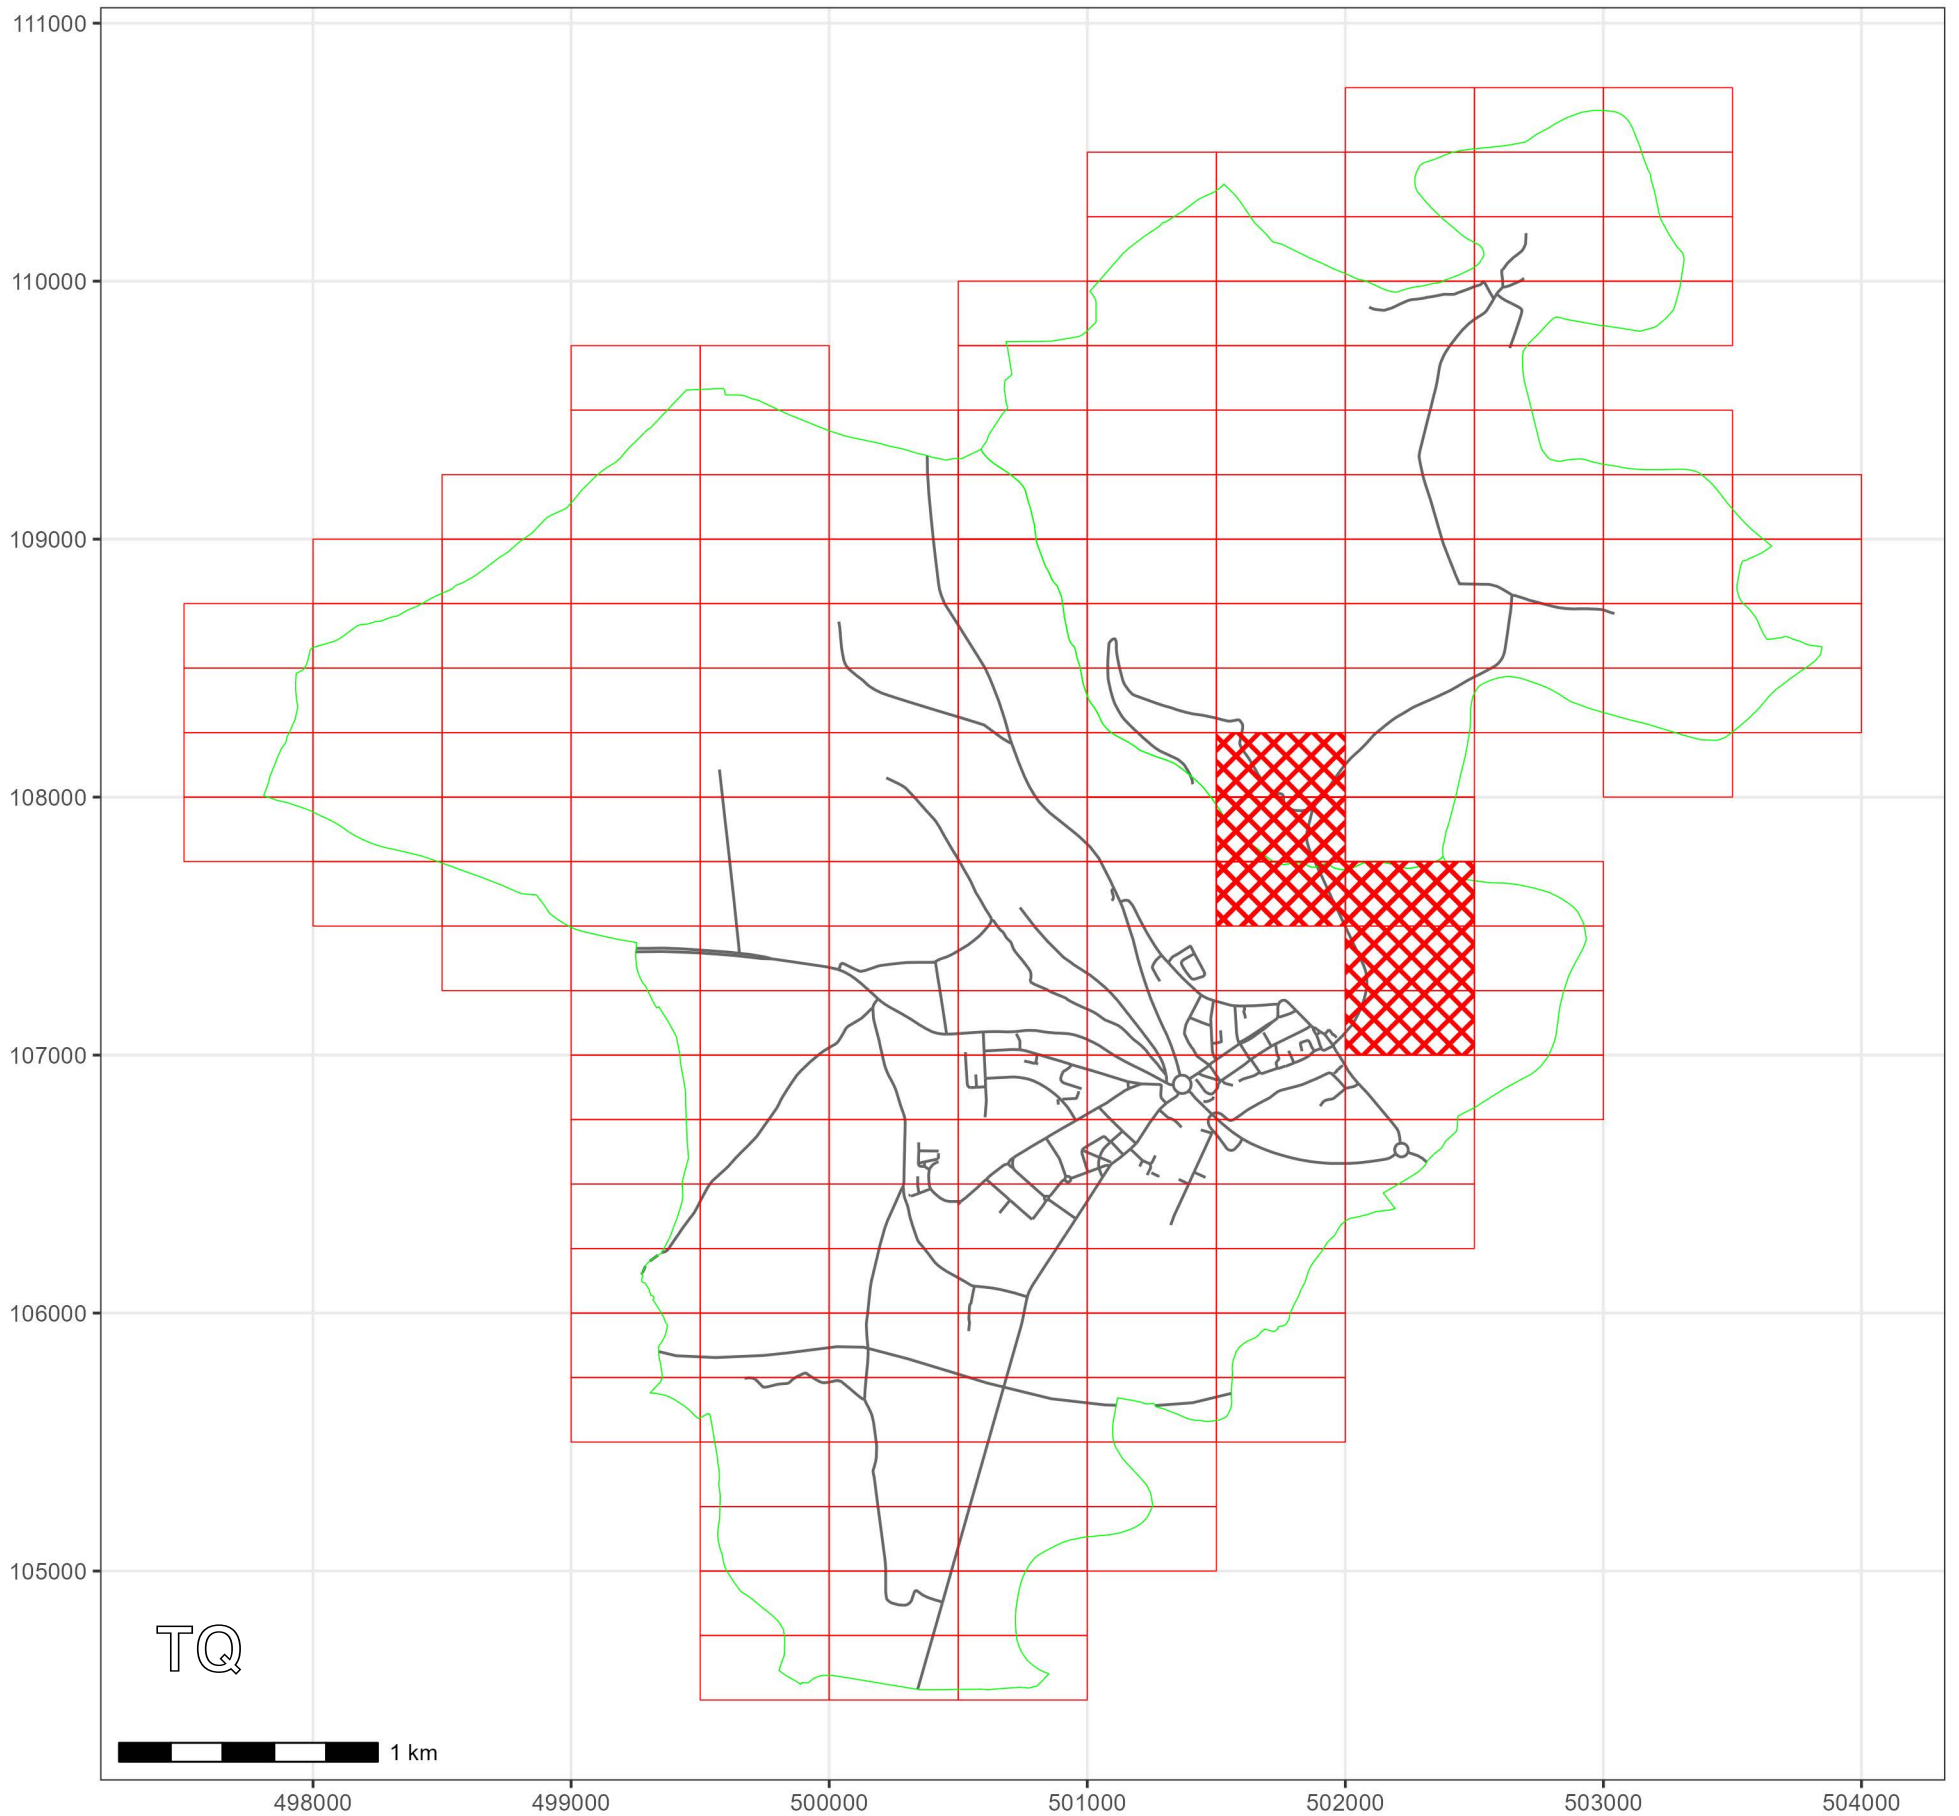

**KEY:**

-  OS.TILE GRID
-  PARKING TILE GRID
-  LOCATION OF WAITING RESTRICTIONS
-  PARISH BOUNDARY
-  ROAD NETWORK



West Sussex County Council  
 Highways & Transport  
 The Grange  
 Tower Street  
 Chichester  
 West Sussex  
 PO19 1RH

WEST SUSSEX COUNTY COUNCIL  
 ((ARUN DISTRICT)(PARKING PLACES & TRAFFIC  
 REGULATION)(CONSOLIDATION) ORDER 2010)  
 (ARUNDEL: MILL ROAD AMENDMENT)  
 ORDER 2025


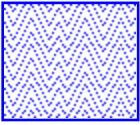
LOCATION OF WAITING RESTRICTIONS




### Key for Waiting Restrictions

All areas over which the provision of the orders apply are defined by the shaded areas as shown on the following plans plus a contiguous area not indicated on the plans of verge and/or footway between the carriageway edge and the highway boundary. The plans in this schedule are based upon grid references of the Ordnance Survey National Grid defined by the OSGB 36 triangulation.

#### Prohibition of Waiting

101		check	No waiting at any time
197		herring3	No waiting for motor caravans 10.00pm-9.00am any day

#### Free Limited Waiting

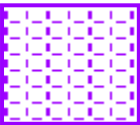707		pat020	Waiting limited to 1hr No return within 1hr 9.00am-5.00pm Mon-Sat
-----	--	--------	--

**WEST SUSSEX COUNTY COUNCIL**  
**((ARUN DISTRICT) (PARKING PLACES & TRAFFIC REGULATION)**  
**(CONSOLIDATION) ORDER 2010)**

**(ARUNDEL: MILL ROAD AMENDMENT) ORDER 2025**

West Sussex County Council in exercise of their powers under Sections 1 (a) 2 (1) and (2), 4 (2), 45, 46, 49 and 53 and Part IV of Schedule 9 of the Road Traffic Regulation Act 1984 ("the Act") as amended and of all other enabling powers and after consultation with the Chief Officer of Police in accordance with Part III of Schedule 9 to the Act hereby make the following Order:-

1. The Order shall come into operation on the Twenty Fourth day of March 2025 and may be cited as "West Sussex County Council ((Arun District) (Parking Places & Traffic Regulation) (Consolidation) Order 2010) (Arundel: Mill Road Amendment) Order 2025".
2. The "West Sussex County Council ((Arun District) (Parking Places & Traffic Regulation) (Consolidation) Order 2010" is hereby amended by the replacement of the plans specified in the First Schedule to this Order, with the plans specified in the Second Schedule, attached hereto.
3. The "West Sussex County Council ((Arun District) (Parking Places & Traffic Regulation) (Consolidation) Order 2010" is hereby amended by the addition of the plans specified in the Third Schedule to this Order, attached hereto.

**FIRST SCHEDULE**  
**Plans to be Replaced**

TQ0107NEN (Issue Number 1)  
TQ0107NES (Issue Number 1)  
TQ0108SES (Issue Number 1)  
TQ0207SWN (Issue Number 1)  
TQ0207SWS (Issue Number 2)

**SECOND SCHEDULE**  
**Replacement Plans**

TQ0107NEN (Issue Number 2)  
TQ0107NES (Issue Number 2)  
TQ0108SES (Issue Number 2)  
TQ0207SWN (Issue Number 2)  
TQ0207SWS (Issue Number 3)

**THIRD SCHEDULE**  
**Plans to be added**

TQ0207NWS (Issue Number 1)

**For and on behalf of WEST SUSSEX COUNTY COUNCIL**


*Authorised Signatory:*

A handwritten signature in black ink, appearing to be 'MM' followed by a long horizontal stroke.

*NAME: Martin Moore*

*DATE MADE: Twentieth day of March 2025*

*ARN8011-MM*

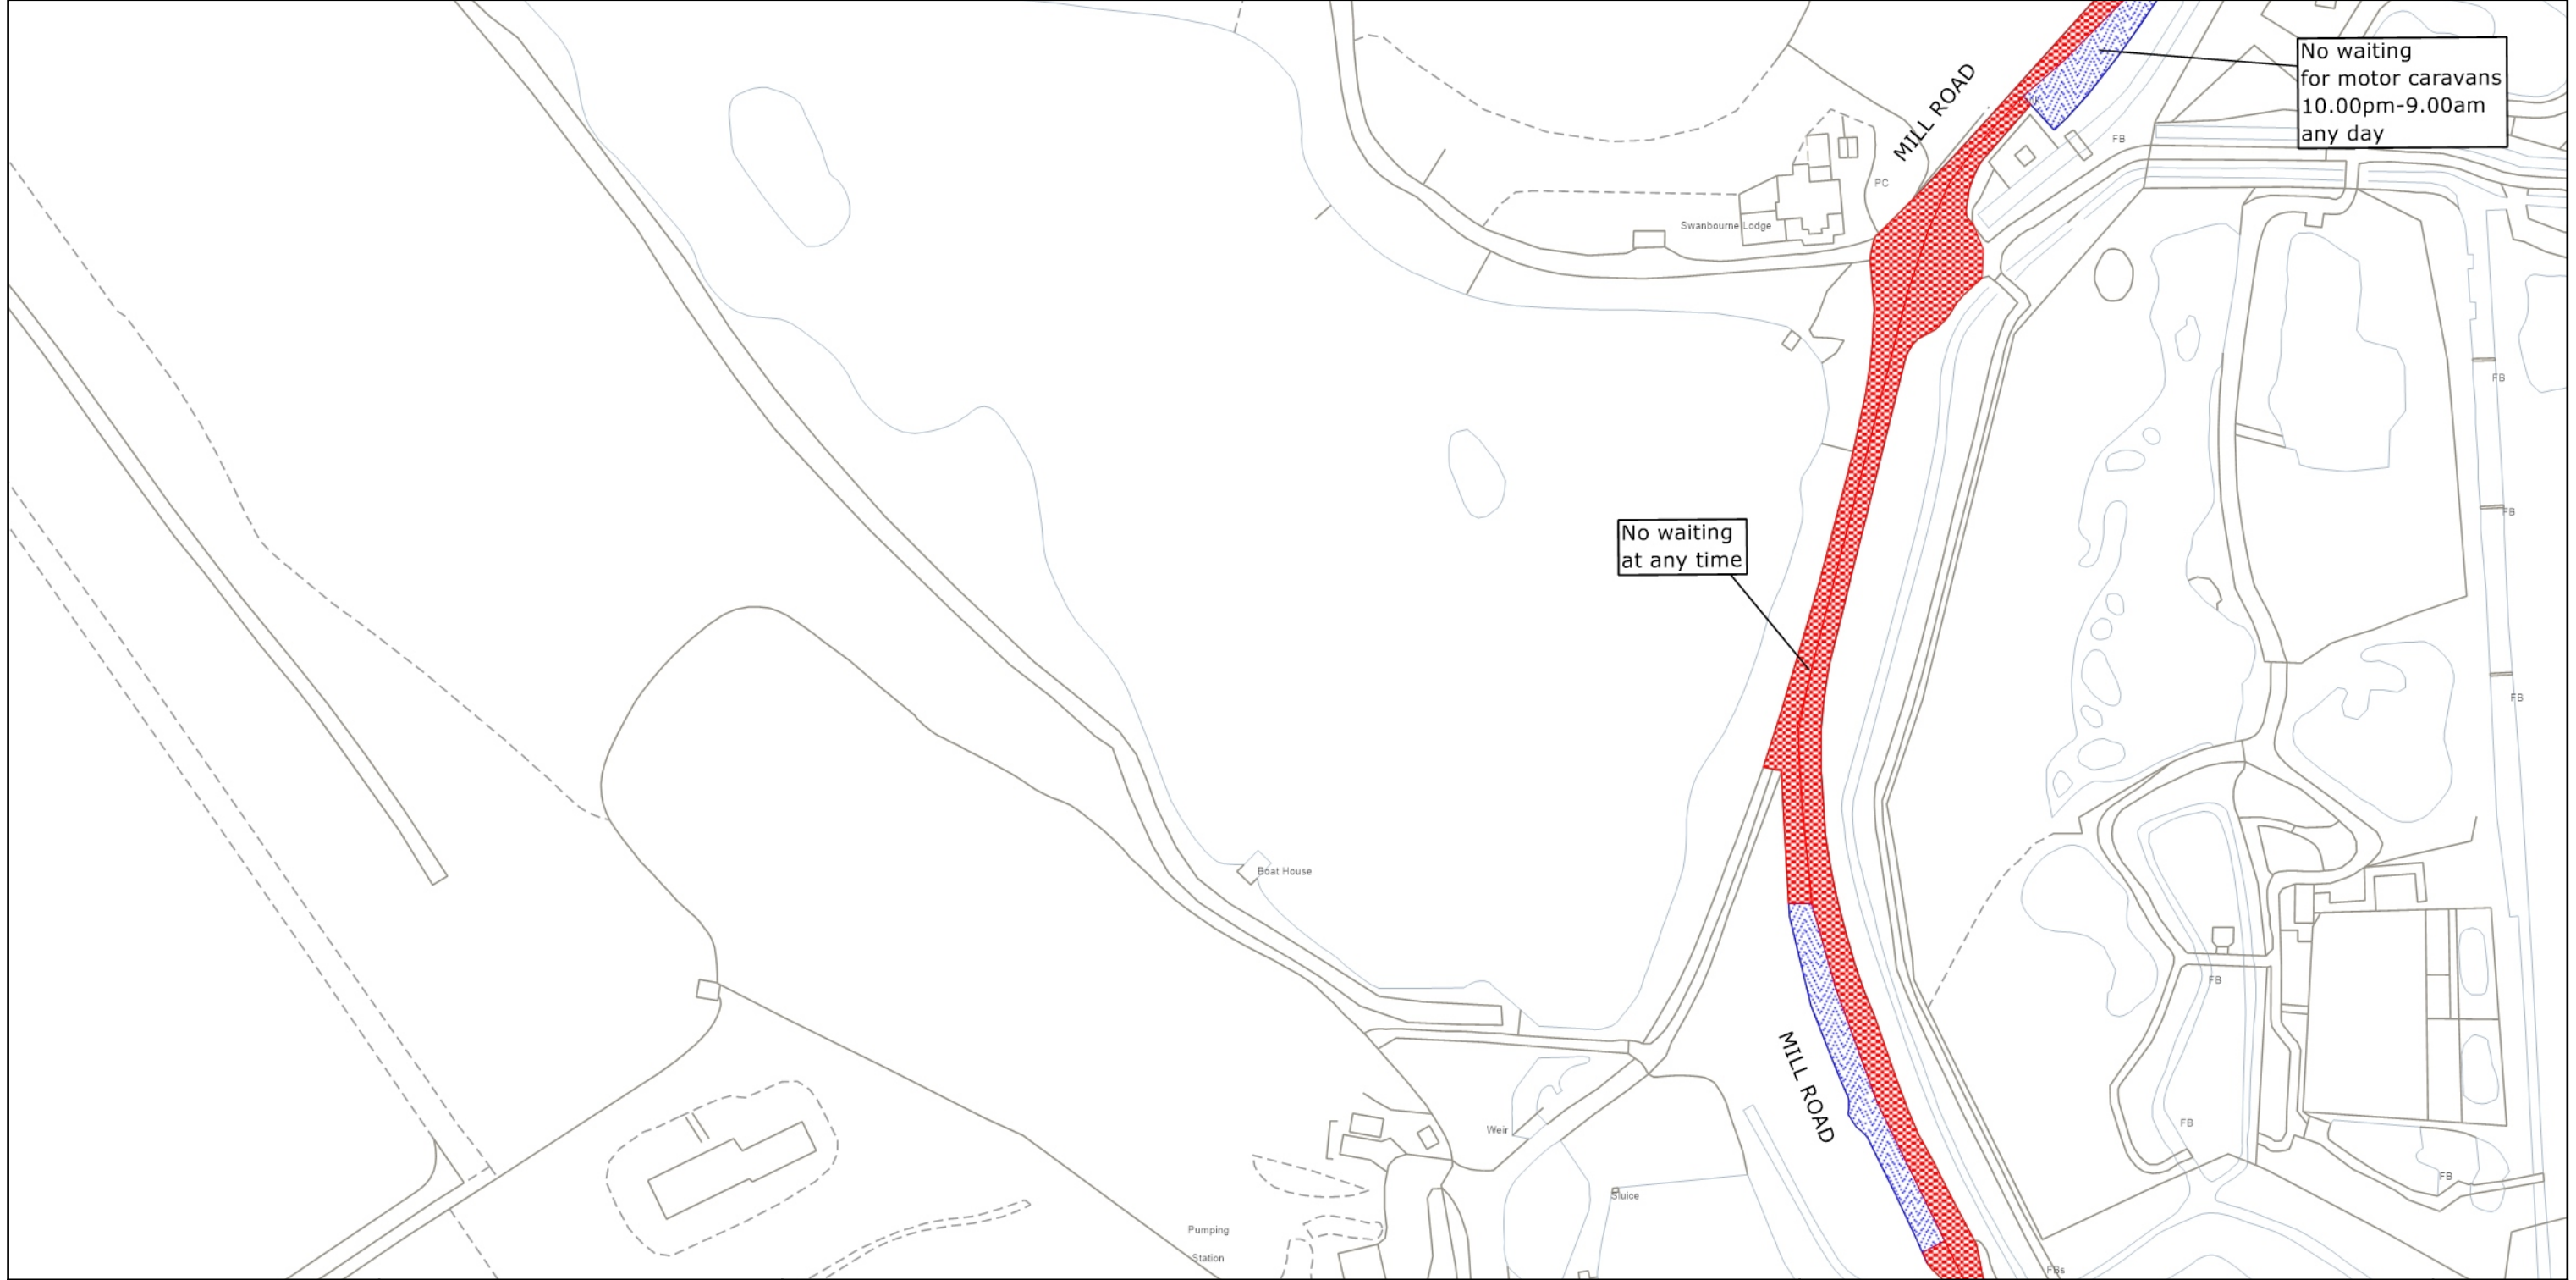

West Sussex County Council  
 Highways & Transport  
 The Grange  
 Tower Street  
 Chichester  
 West Sussex  
 PO19 1RH

ARUN DISTRICT: SOUTH STOKE  
 WAITING RESTRICTIONS

TILE REF NO:  
 TQ0107NEN  
 SHEET ISSUE NO 2  
 SHEET ACTIVE FROM - 24.03.2025

N  
 SCALE:  
 1:1250  
 at A3 size

© Crown copyright and database rights 2025 OS AC0000849983. You are permitted to use this data solely to enable you to respond to, or interact with, the organisation that provided you with the data. You are not permitted to copy, sub-license, distribute or sell any of this data to third parties in any form.





West Sussex County Council  
 Highways & Transport  
 The Grange  
 Tower Street  
 Chichester  
 West Sussex  
 PO19 1RH

ARUN DISTRICT: ARUNDEL AND SOUTH STOKE  
 WAITING RESTRICTIONS

TILE REF NO:  
 TQ0107NES  
 SHEET ISSUE NO 2  
 SHEET ACTIVE FROM - 24.03.2025

N  
 SCALE:  
 1:1250  
 at A3 size

© Crown copyright and database rights 2025 OS AC0000849983. You are permitted to use this data solely to enable you to respond to, or interact with, the organisation that provided you with the data. You are not permitted to copy, sub-license, distribute or sell any of this data to third parties in any form.



West Sussex County Council  
Highways & Transport  
The Grange  
Tower Street  
Chichester  
West Sussex  
PO19 1RH

ARUN DISTRICT: SOUTH STOKE  
WAITING RESTRICTIONS

© Crown copyright and database rights 2025 OS AC0000849983. You are permitted to use this data solely to enable you to respond to, or interact with, the organisation that provided you with the data. You are not permitted to copy, sub-license, distribute or sell any of this data to third parties in any form.

TILE REF NO:  
TQ0108SES

SHEET ISSUE NO 2  
SHEET ACTIVE FROM - 24.03.2025



SCALE:  
1:1250  
at A3 size





West Sussex County Council  
Highways & Transport  
The Grange  
Tower Street  
Chichester  
West Sussex  
PO19 1RH

ARUN DISTRICT: ARUNDEL  
WAITING RESTRICTIONS

© Crown copyright and database rights 2025 OS AC0000849983. You are permitted to use this data solely to enable you to respond to, or interact with, the organisation that provided you with the data. You are not permitted to copy, sub-license, distribute or sell any of this data to third parties in any form.

TILE REF NO:  
TQ0207NWS

SHEET ISSUE NO 1  
SHEET ACTIVE FROM - 24.03.2025



SCALE:  
1:1250  
at A3 size



West Sussex County Council  
 Highways & Transport  
 The Grange  
 Tower Street  
 Chichester  
 West Sussex  
 PO19 1RH


ARUN DISTRICT: ARUNDEL  
 WAITING RESTRICTIONS

TILE REF NO:  
 TQ0207SWN  
 SHEET ISSUE NO 2  
 SHEET ACTIVE FROM - 24.03.2025

N  
  
 SCALE:  
 1:1250  
 at A3 size

© Crown copyright and database rights 2025 OS AC0000849983. You are permitted to use this data solely to enable you to respond to, or interact with, the organisation that provided you with the data. You are not permitted to copy, sub-license, distribute or sell any of this data to third parties in any form.



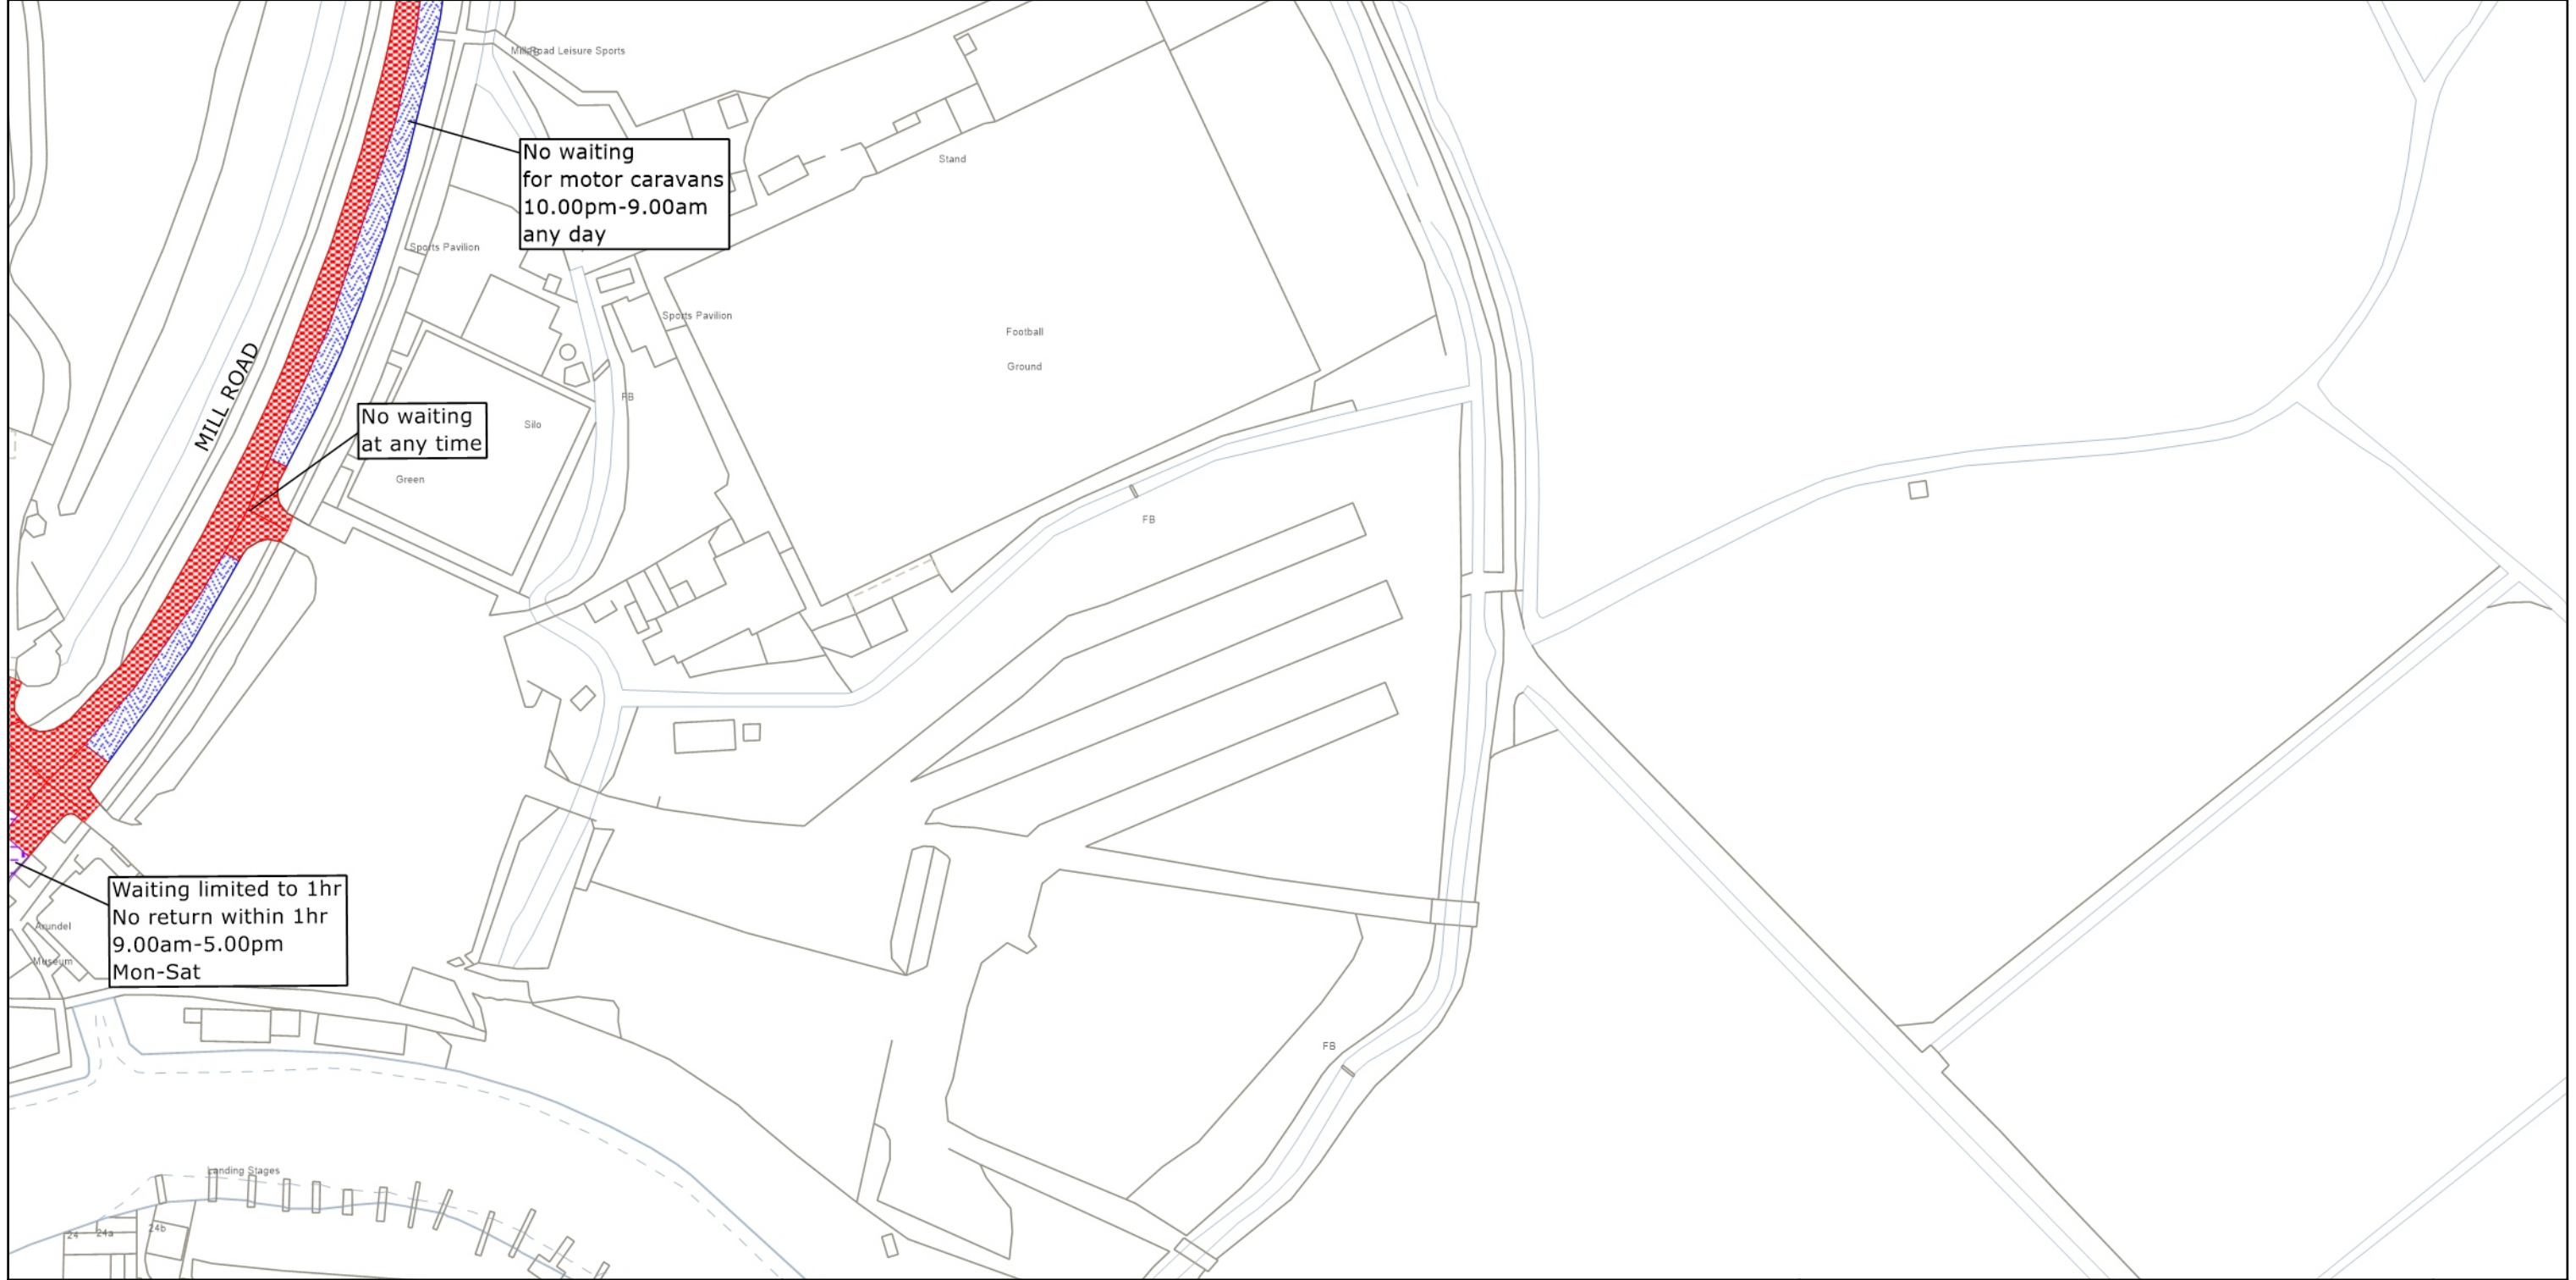

West Sussex County Council  
 Highways & Transport  
 The Grange  
 Tower Street  
 Chichester  
 West Sussex  
 PO19 1RH

ARUN DISTRICT: ARUNDEL  
 WAITING RESTRICTIONS

TILE REF NO:  
 TQ0207SWS  
 SHEET ISSUE NO 3  
 SHEET ACTIVE FROM - 24.03.2025

N  
  
 SCALE:  
 1:1250  
 at A3 size

© Crown copyright and database rights 2025 OS AC0000849983. You are permitted to use this data solely to enable you to respond to, or interact with, the organisation that provided you with the data. You are not permitted to copy, sub-license, distribute or sell any of this data to third parties in any form.