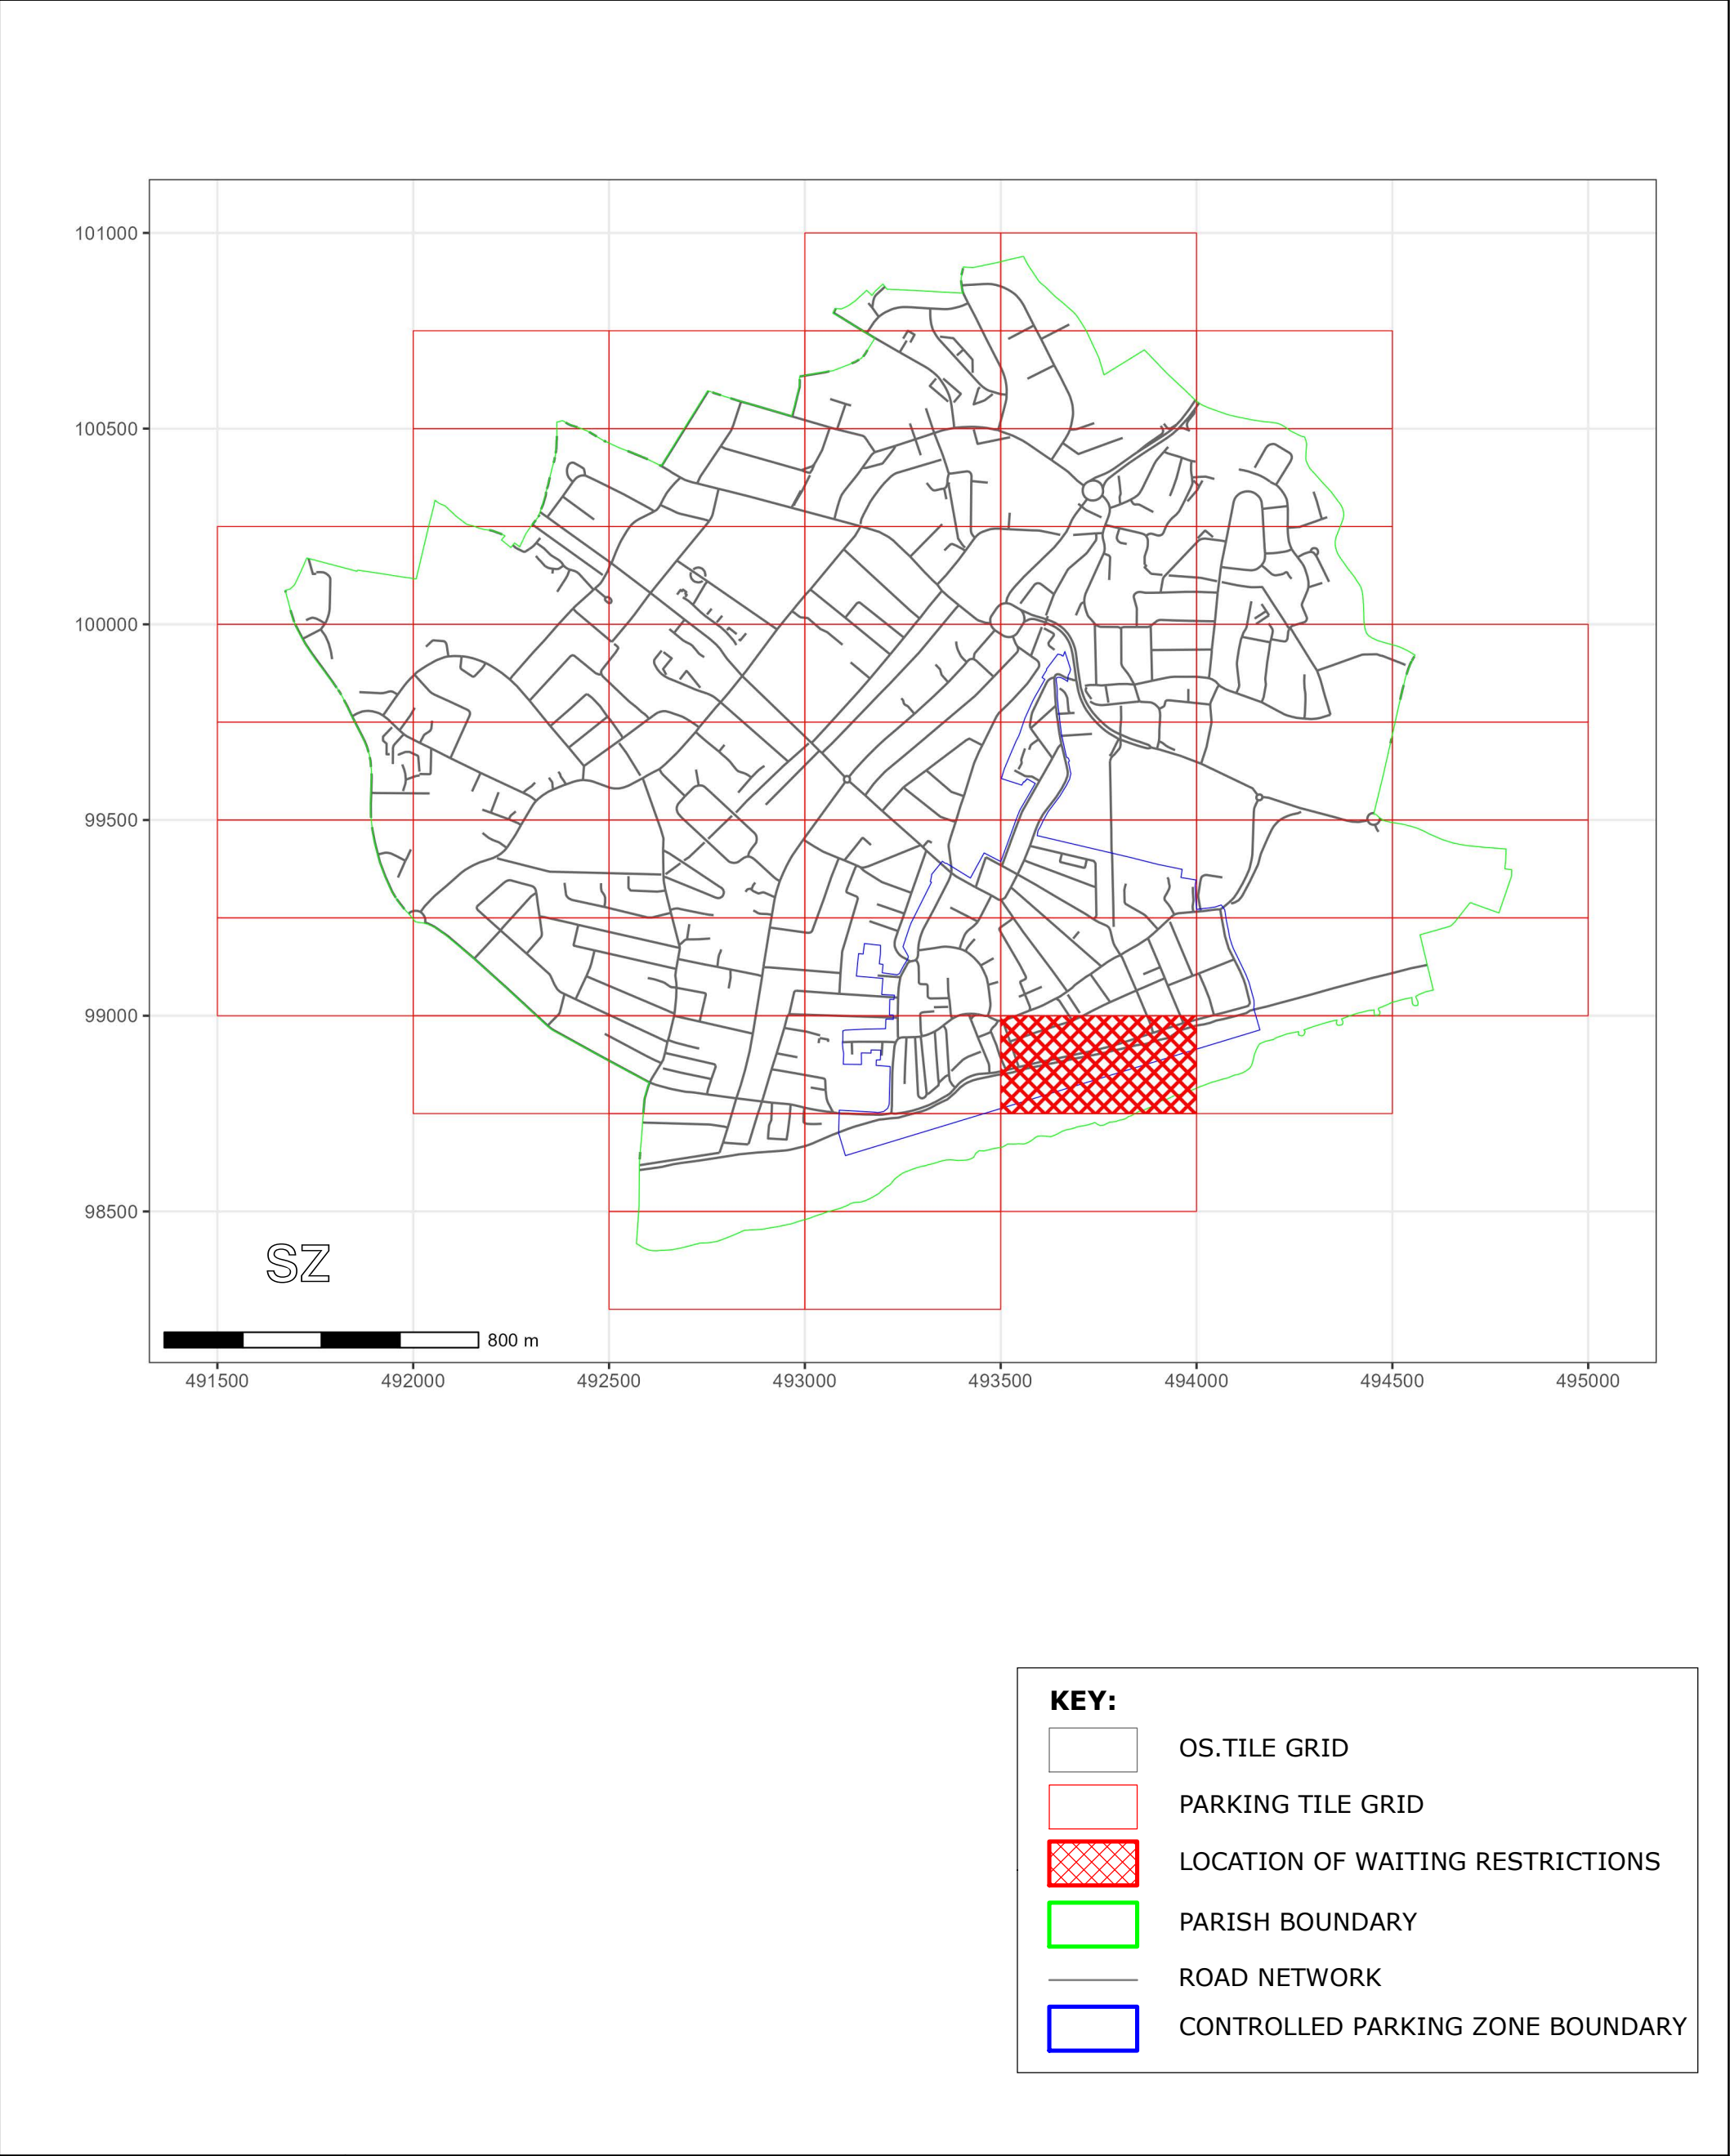


WEST SUSSEX COUNTY COUNCIL  
((ARUN DISTRICT)(PARKING PLACES & TRAFFIC REGULATION)  
(CONSOLIDATION) ORDER 2010)  
(BOGNOR REGIS: THE ESPLANADE AMENDMENT)  
ORDER 2025

BOGNOR REGIS: LOCATION OF WAITING RESTRICTIONS



West Sussex County Council  
Highways & Transport  
The Grange  
Tower Street  
Chichester  
West Sussex  
PO19 1RH


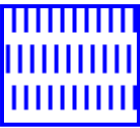
WEST SUSSEX COUNTY COUNCIL  
((ARUN DISTRICT)(PARKING PLACES & TRAFFIC  
REGULATION)(CONSOLIDATION) ORDER 2010)  
(BOGNOR REGIS: THE ESPLANADE AMENDMENT)  
ORDER 2025  
  
LOCATION OF WAITING RESTRICTIONS



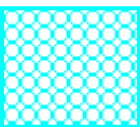
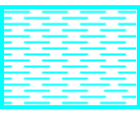

Key for Waiting Restrictions

All areas over which the provision of the orders apply are defined by the shaded areas as shown on the following plans plus a contiguous area not indicated on the plans of verge and/or footway between the carriageway edge and the highway boundary. The plans in this schedule are based upon grid references of the Ordnance Survey National Grid defined by the OSGB 36 triangulation.

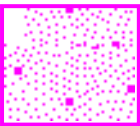
Prohibition of Waiting

101		check	No waiting at any time
111		pat 046	No waiting 9.00am-5.00pm Mon-Sat

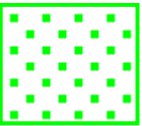
Charged on-street Parking

301		circle3	Pay and Display up to 1hr 9.00am-5.00pm Mon-Sat
307		shd102	Pay and Display 8.00am-6.00pm any day
328		herring1	Pay and Display up to 2hrs 9.00am-5.00pm Mon-Sat


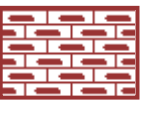
Shared Residents Parking & Charged On-street Parking

428		shd47	Pay and Display and Residents' and Visitors' permit holders 9.00am-5.00pm any day
-----	---	-------	---

Residents Parking

502		dot6	Residents' and Visitors' permit holders only 9.00am-5.00pm Mon-Sat
-----	---	------	--

Specified Vehicles

830		check	Disabled persons vehicles at any time
864		Chertsey Limestone	Loading bay-Any vehicle Loading limited to 1hr No return within 1hr any day

**WEST SUSSEX COUNTY COUNCIL**  
**((ARUN DISTRICT) (PARKING PLACES & TRAFFIC REGULATION)**  
**(CONSOLIDATION) ORDER 2010)**

**(BOGNOR REGIS: THE ESPLANADE AMENDMENT) ORDER 2025**

West Sussex County Council in exercise of their powers under Sections 1 (a) 2 (1) and (2), 4 (2), 45. 46. 49 and 53 and Part IV of Schedule 9 of the Road Traffic Regulation Act 1984 ("the Act") as amended and of all other enabling powers and after consultation with the Chief Officer of Police in accordance with Part III of Schedule 9 to the Act hereby make the following Order:-

1. The Order shall come into operation on the Fourteenth day of April 2025 and may be cited as "West Sussex County Council) ((Arun District) (Parking Places & Traffic Regulation) (Consolidation) Order 2010) (Bognor Regis: The Esplanade Amendment) Order 2025".
2. The "West Sussex County Council ((Arun District) (Parking Places & Traffic Regulation) (Consolidation) Order 2010" is hereby amended by the replacement of the plan specified in the First Schedule to this Order, with the plan specified in the Second Schedule, attached hereto.

**FIRST SCHEDULE**  
**Plans to be Replaced**

SZ9398NEN (Issue Number 3)

**SECOND SCHEDULE**  
**Replacement Plans**

SZ9398NEN (Issue Number 4)

**For and on behalf of WEST SUSSEX COUNTY COUNCIL**

*Authorised Signatory:*

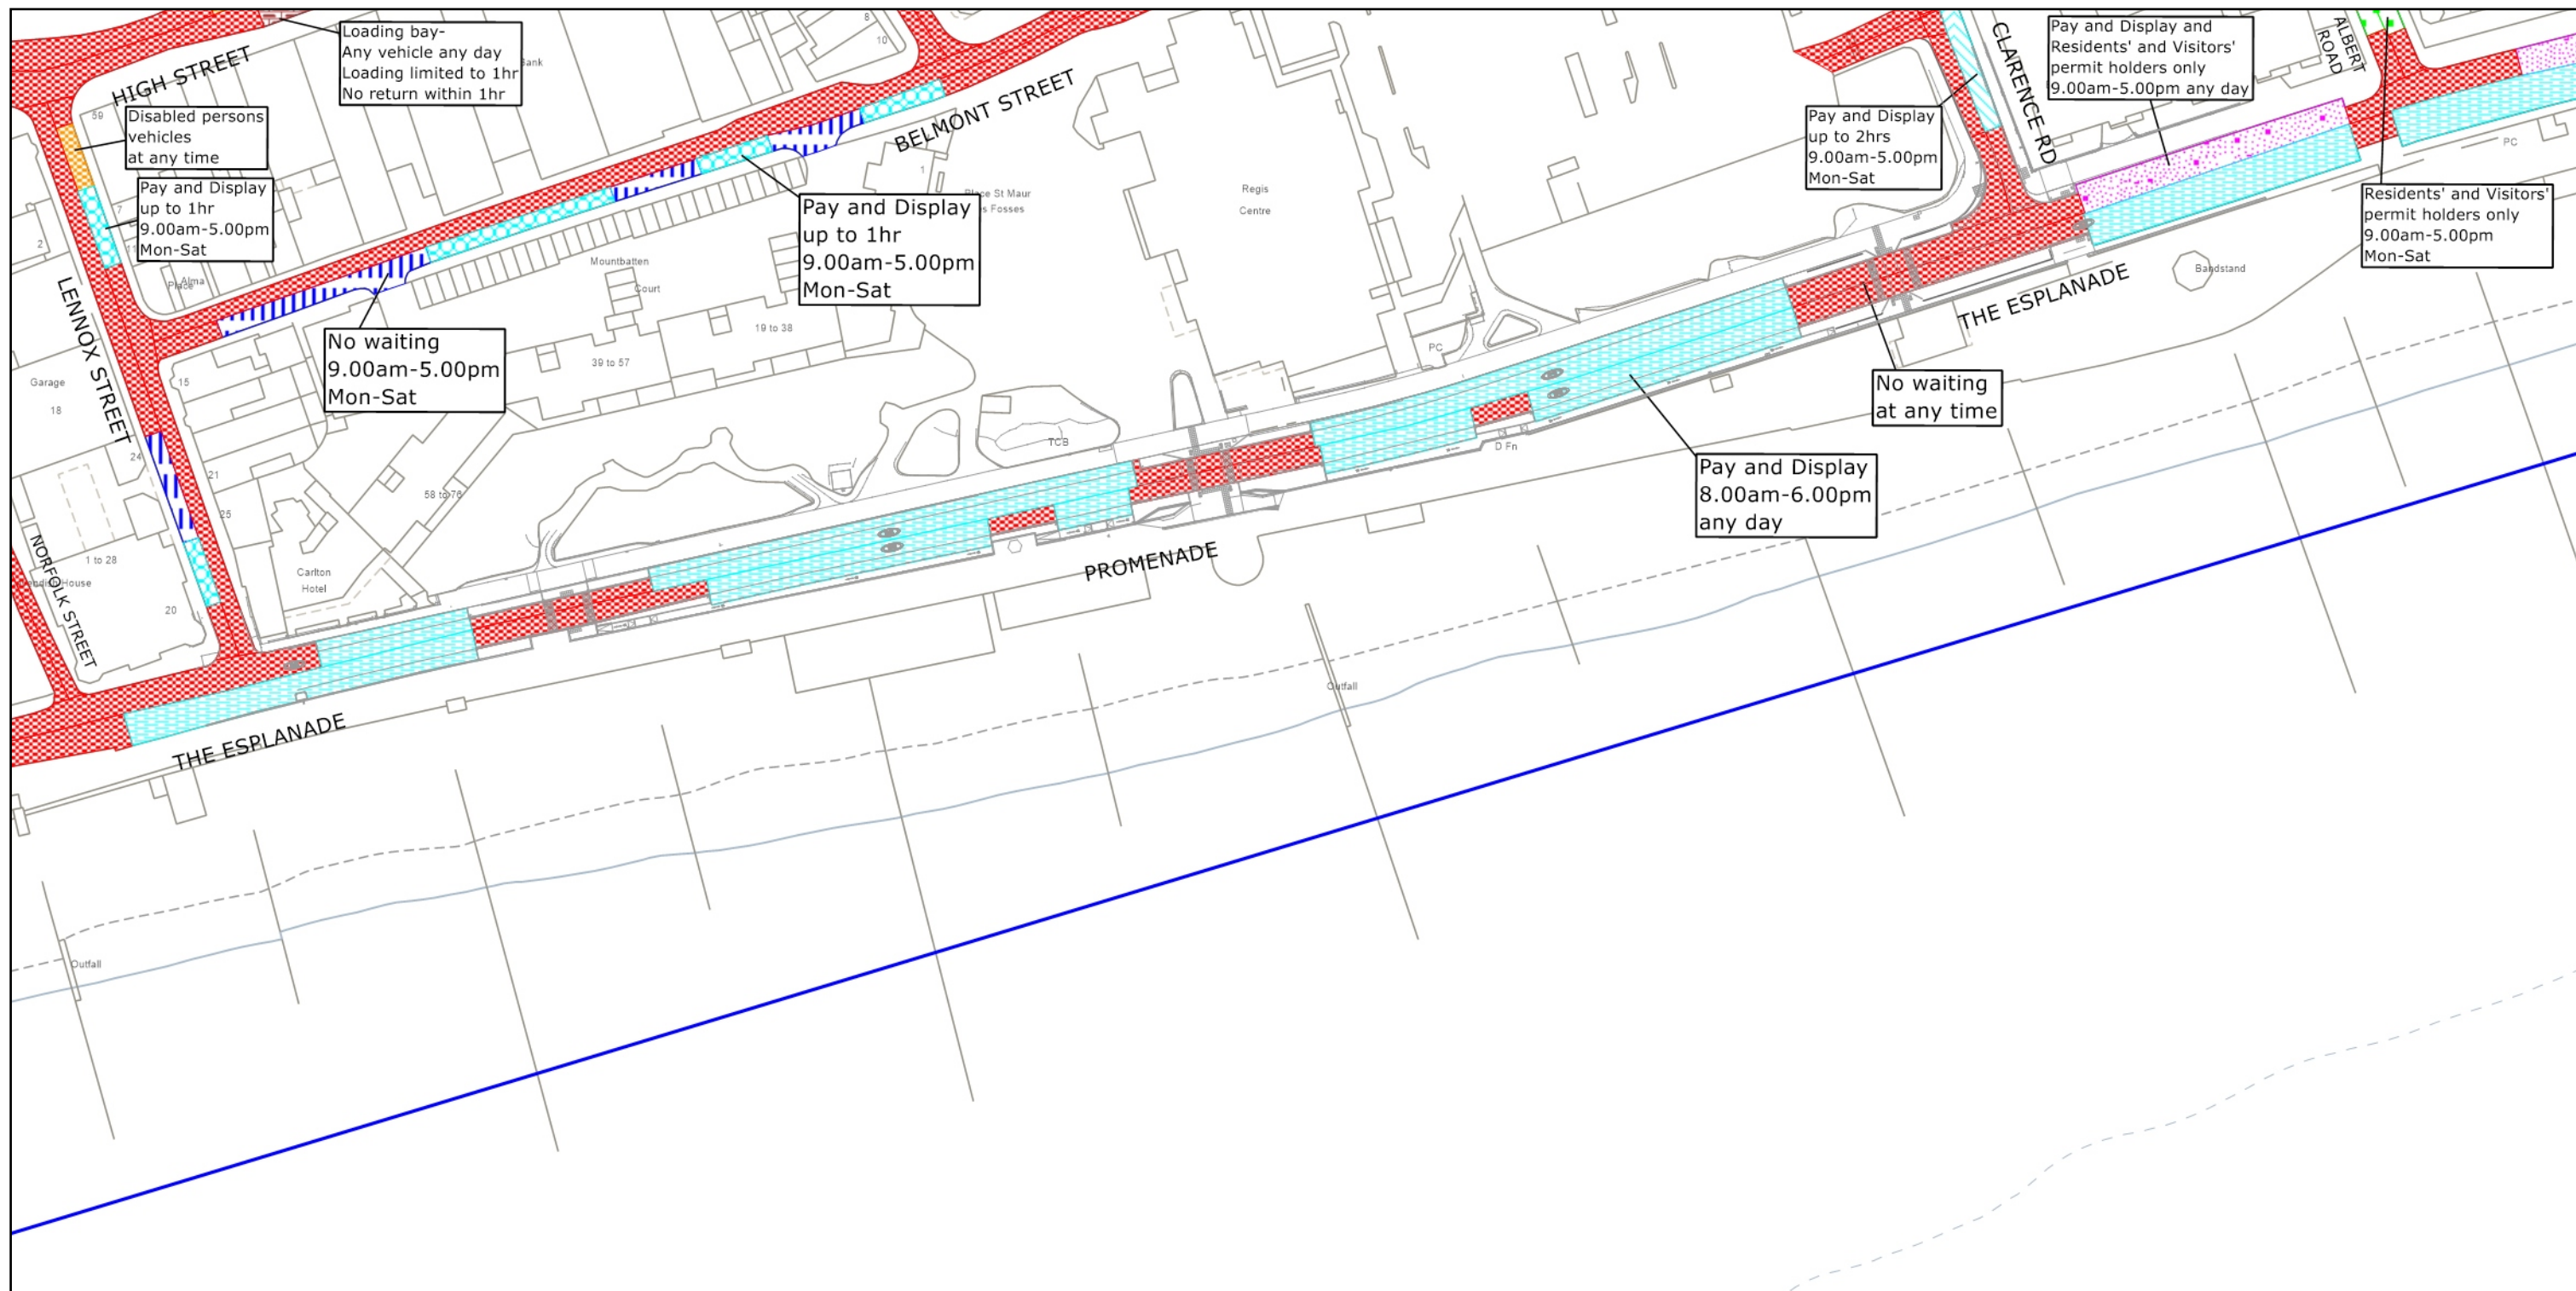


*NAME: Martin Moore*

*DATE MADE: Tenth day of April 2025*

*ARN8010-MM*





West Sussex County Council  
Highways & Transport  
The Grange  
Tower Street  
Chichester  
West Sussex  
PO19 1RH

ARUN DISTRICT: BOGNOR REGIS

WAITING RESTRICTIONS

© Crown copyright and database rights 2025 OS AC0000849983. You are permitted to use this data solely to enable you to respond to, or interact with, the organisation that provided you with the data. You are not permitted to copy, sub-license, distribute or sell any of this data to third parties in any form.

TILE REF NO:  
SZ9398NEN

SHEET ISSUE NO 4  
SHEET ACTIVE FROM - 14.04.2025



SCALE:  
1:1250  
at A3 size