







WEST SUSSEX COUNTY COUNCIL ((ARUN DISTRICT)
(PARKING PLACES AND TRAFFIC REGULATION)
(CONSOLIDATION) ORDER 2010)
(BARNHAM & EASTERGATE: ELM GROVE AMENDMENT) ORDER 2013

BARNHAM AND EASTERGATE: LOCATION OF WAITING RESTRICTIONS

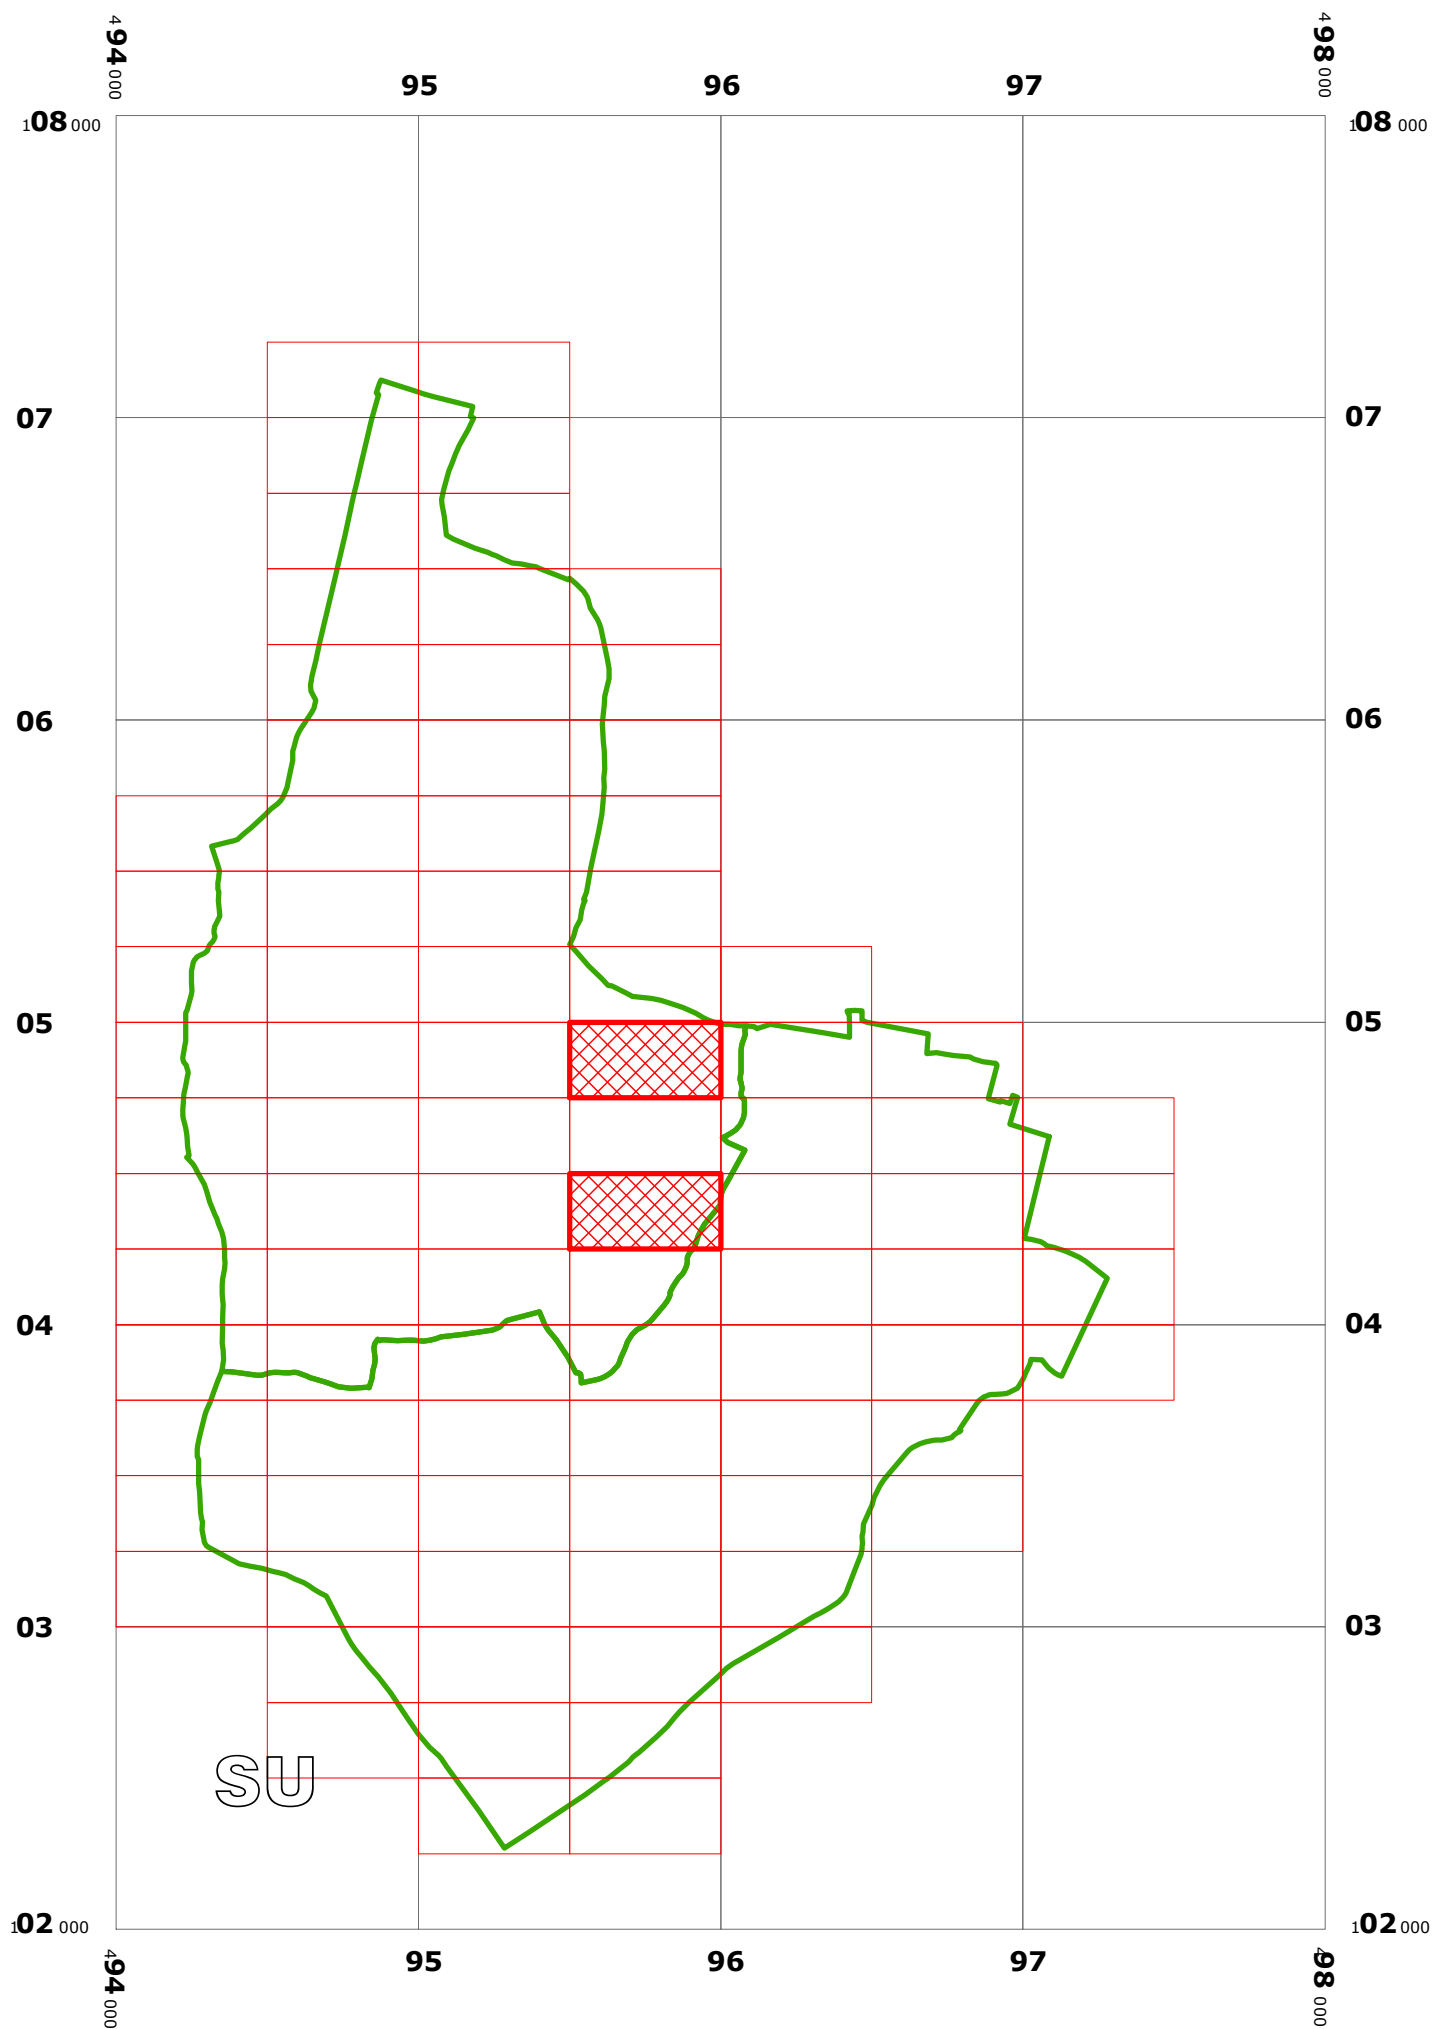

KEY:


-  OS TILE GRID
-  PARKING TILE GRID
-  LOCATION OF WAITING RESTRICTIONS
-  PARISH BOUNDARY
-  ROAD NETWORK



West Sussex County Council
 Communities and Infrastructure
 The Grange
 Tower Street
 Chichester
 West Sussex
 PO19 1RH

WEST SUSSEX COUNTY COUNCIL ((ARUN DISTRICT)
 (PARKING PLACES AND TRAFFIC REGULATION)
 (CONSOLIDATION) ORDER 2010)
 (BARNHAM & EASTERGATE: ELM GROVE AMENDMENT)
 ORDER 2013

LOCATION OF WAITING RESTRICTIONS



SCALE: 1:25,000
 DATE - 15/03/2013

Reproduced from or based upon 2010 Ordnance Survey mapping with permission of the Controller of HMSO (c) Crown Copyright reserved. Unauthorised reproduction infringes Crown copyright and may lead to prosecution or civil proceedings West Sussex County Council Licence No. 100023447


Key for Waiting Restrictions

All areas over which the provision of the orders apply are defined by the shaded areas as shown on the following plans plus a contiguous area not indicated on the plans of verge and/or footway between the carriageway edge and the highway boundary. The plans in this schedule are based upon grid references of the Ordnance Survey National Grid defined by the OSGB 36 triangulation.

Prohibition of waiting

101  check No waiting at any time

Free Limited Waiting

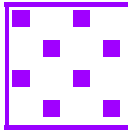716  shd62 Waiting limited to 1hr No return within 1hr
8.00am-6.00pm Mon-Sat

Specified Vehicles

844  usgs721 No stopping at any time except taxis



West Sussex County Council
 Communities & Infrastructure
 The Grange
 Tower Street
 Chichester
 West Sussex
 PO19 1RH

ARUN DISTRICT: EASTERGATE
 WAITING RESTRICTIONS


**TILE REF NO:
 SU9504NEN**

SHEET ISSUE NO 1
 SHEET ACTIVE FROM - 15/03/2013



SCALE:
 1:1250
 at A3 size

Reproduced from or based upon 2010 Ordnance Survey mapping with permission of the Controller of HMSO (c) Crown Copyright reserved.
 Unauthorised reproduction infringes Crown copyright and may lead to prosecution or civil proceedings West Sussex County Council Licence No. 100018485

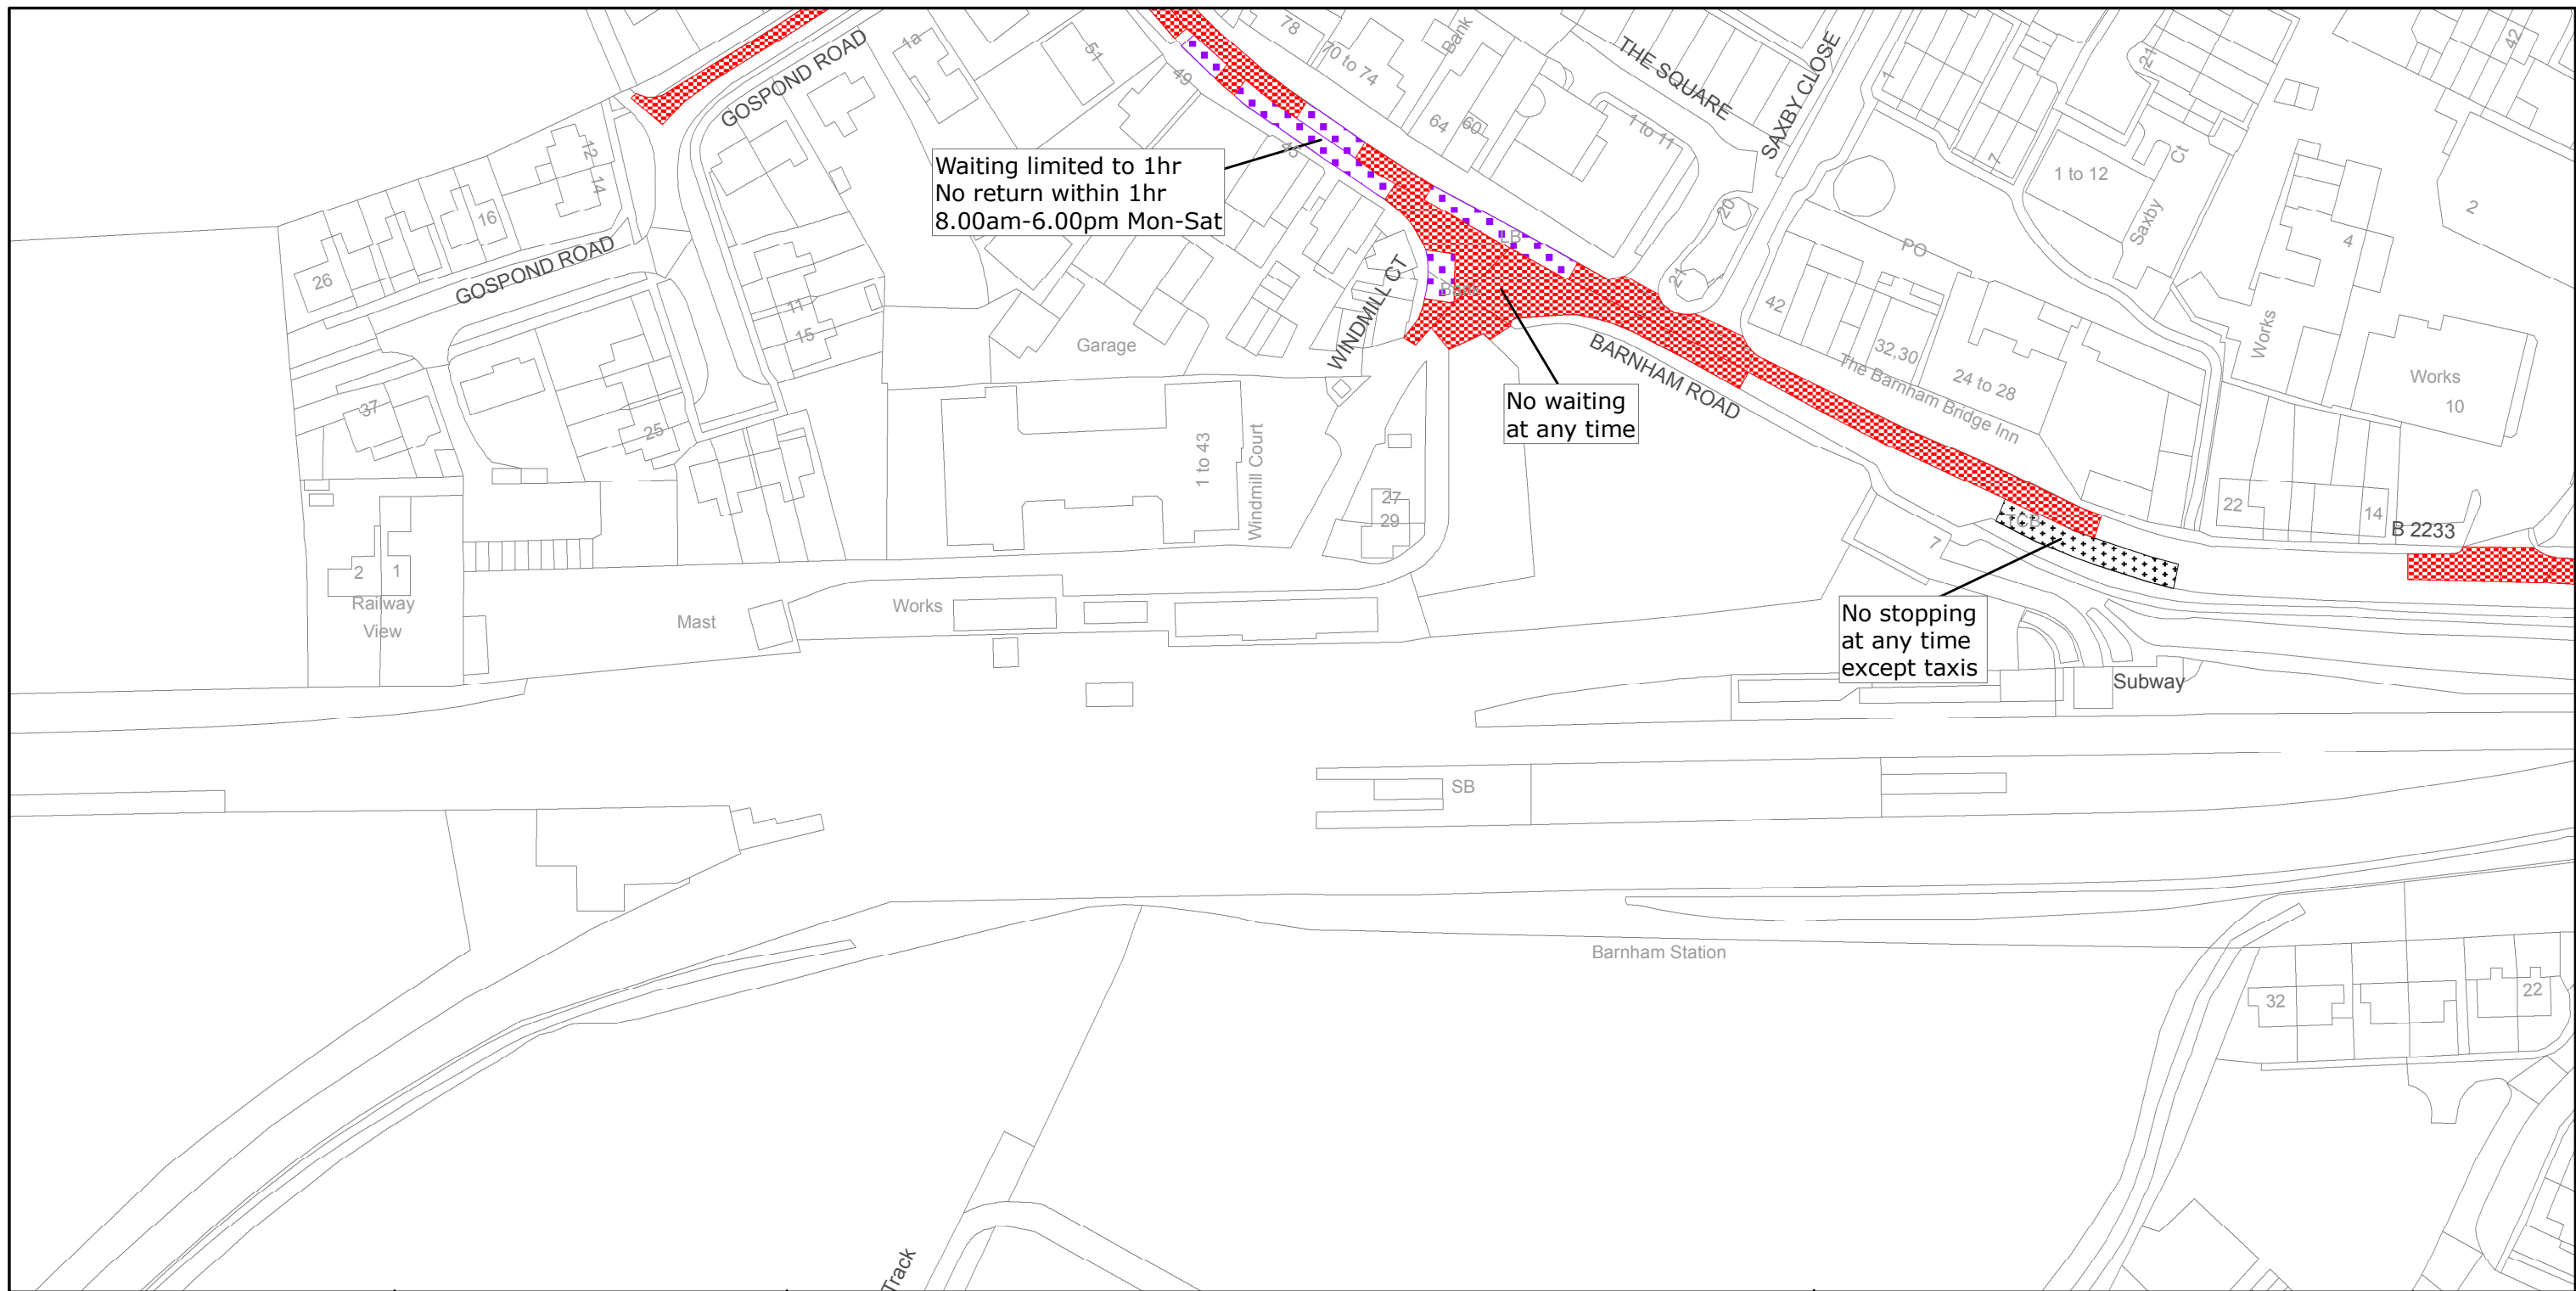

West Sussex County Council
 Communities & Infrastructure
 The Grange
 Tower Street
 Chichester
 West Sussex
 PO19 1RH

ARUN DISTRICT: BARNHAM AND EASTERGATE
 WAITING RESTRICTIONS

TILE REF NO:
SU9504SEN

SHEET ISSUE NO 3
 SHEET ACTIVE FROM - 15/03/2013

N

SCALE:
 1:1250
 at A3 size

Reproduced from or based upon 2010 Ordnance Survey mapping with permission of the Controller of HMSO (c) Crown Copyright reserved.
 Unauthorised reproduction infringes Crown copyright and may lead to prosecution or civil proceedings West Sussex County Council Licence No. 100018485