


WEST SUSSEX COUNTY COUNCIL
((ARUN DISTRICT))
(PARKING PLACES AND TRAFFIC REGULATION)
(CONSOLIDATION) ORDER 2010)
(PAGHAM: PAGHAM ROAD AMENDMENT)
ORDER 2014

PAGHAM: LOCATION OF WAITING RESTRICTIONS

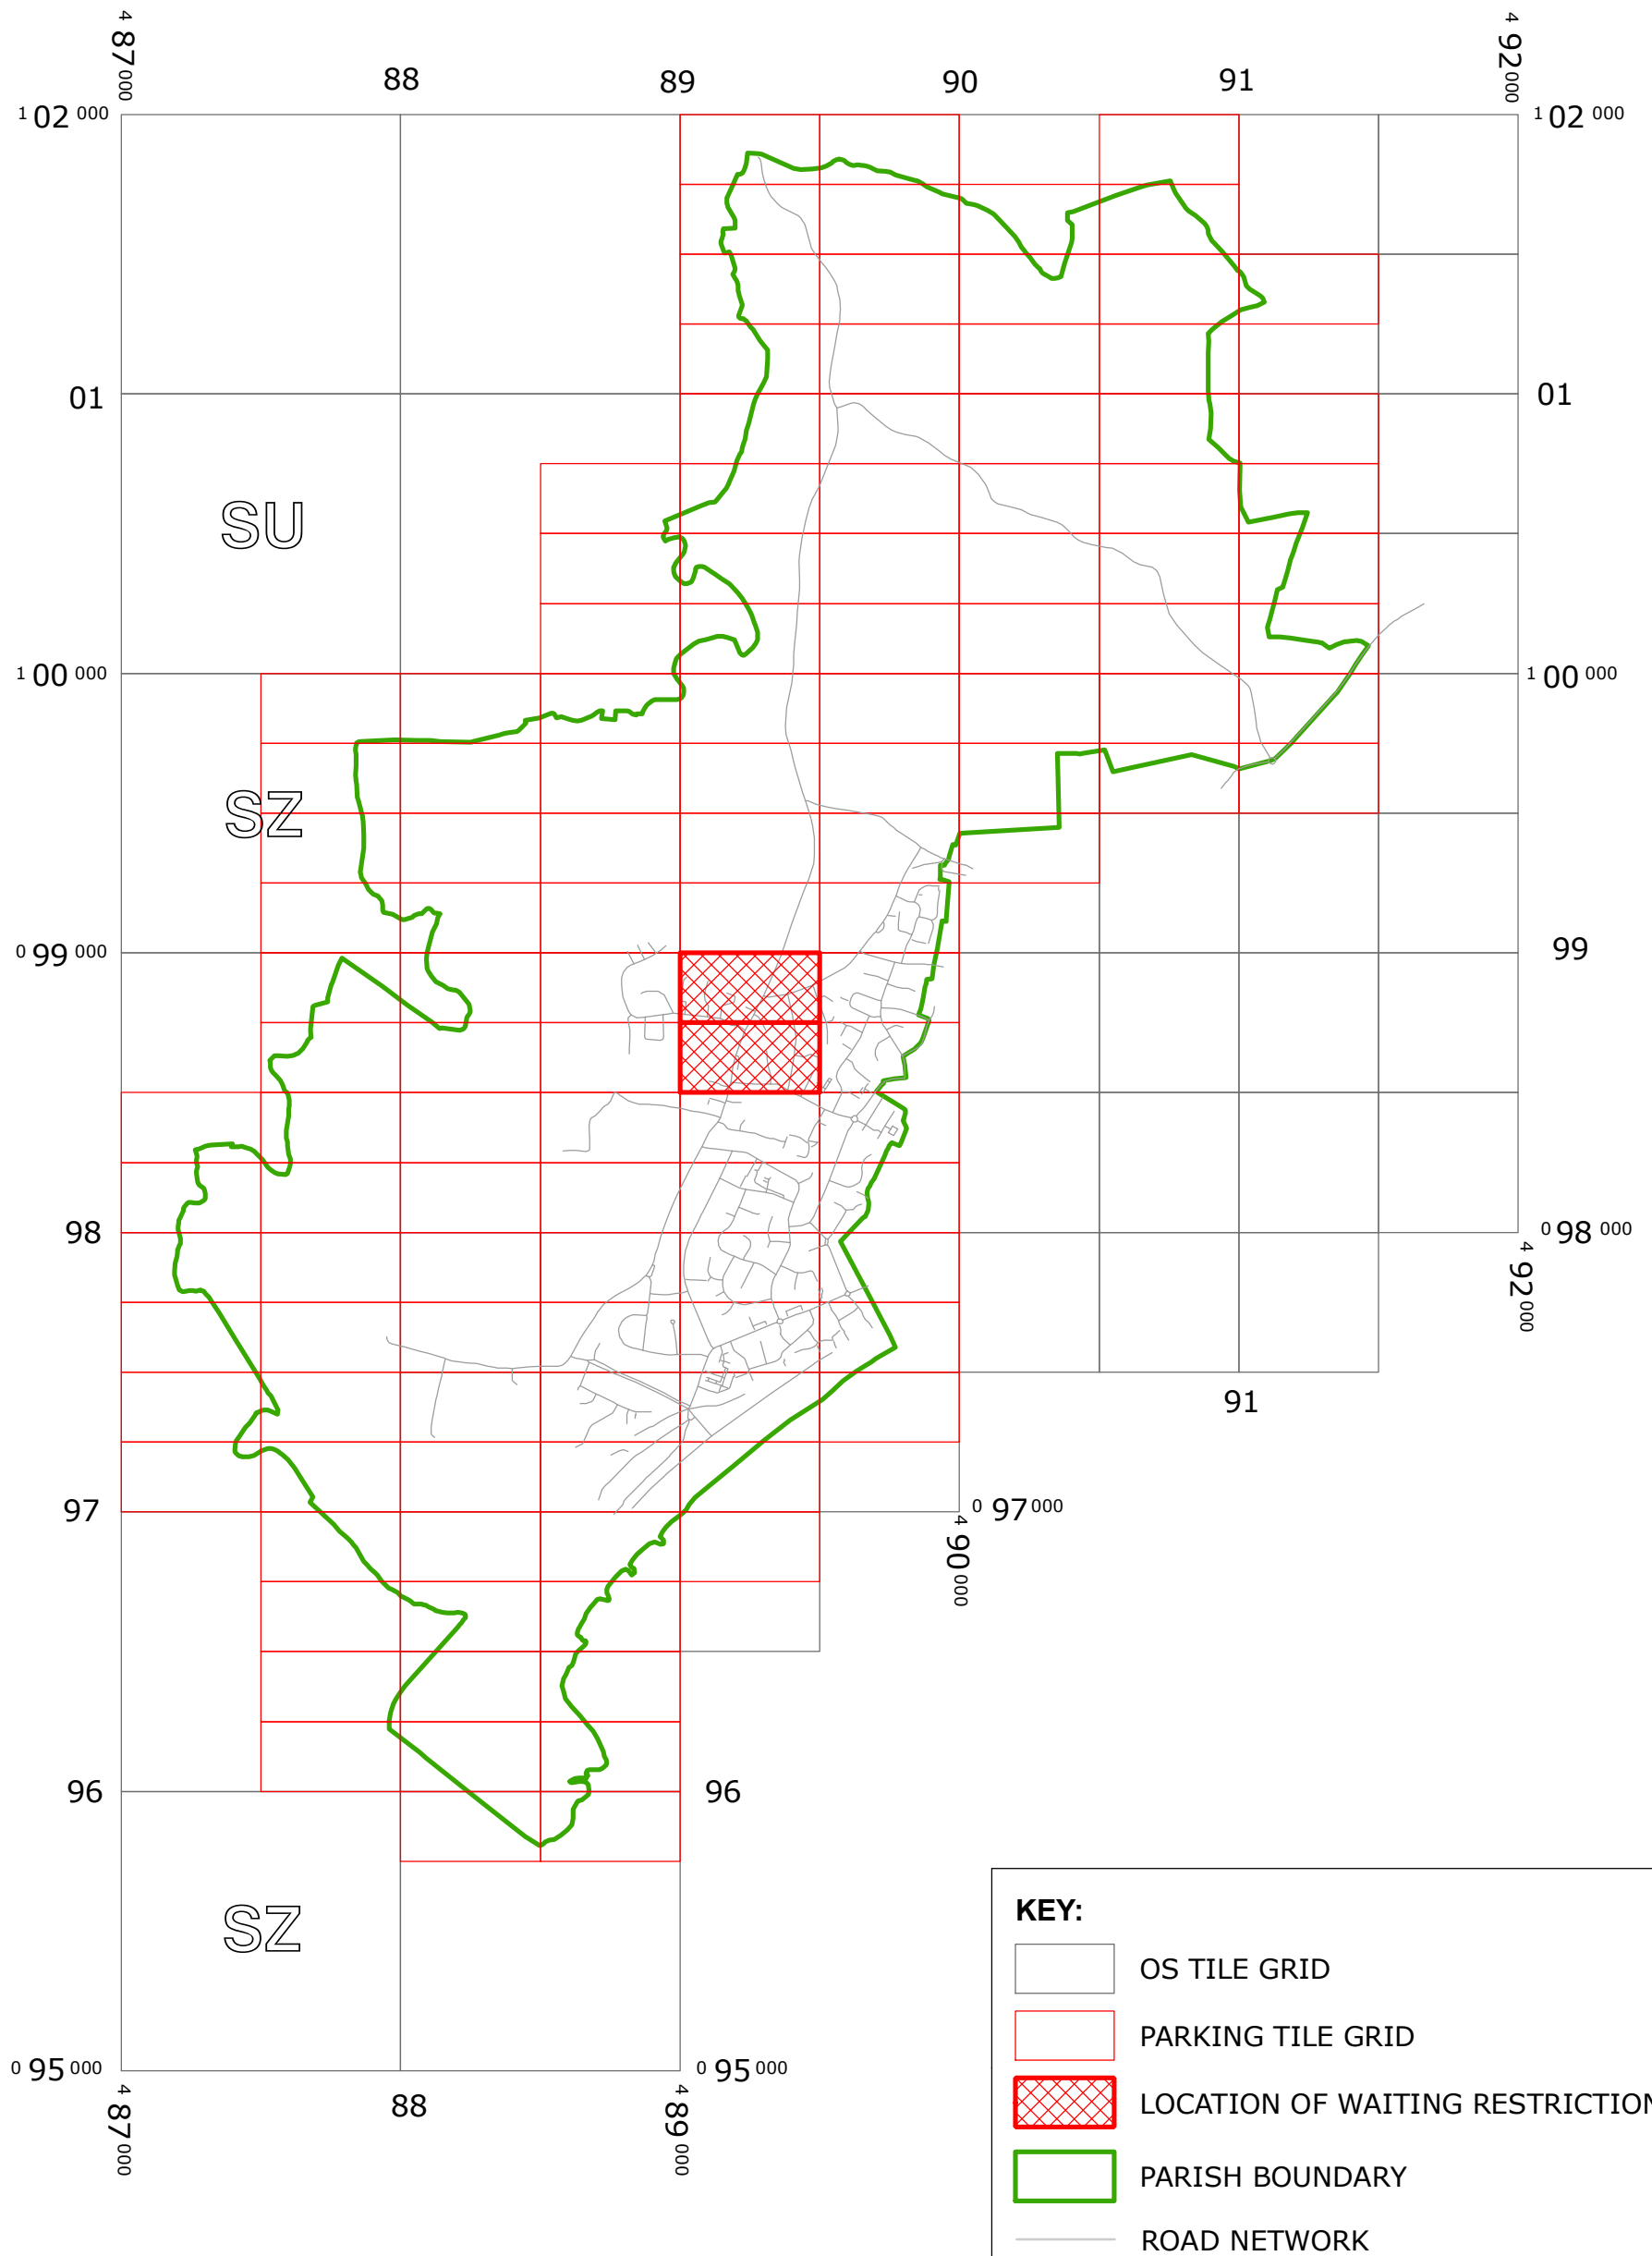

West Sussex County Council
Communities and Infrastructure
The Grange
Tower Street
Chichester
West Sussex
PO19 1RH

WEST SUSSEX COUNTY COUNCIL ((ARUN DISTRICT)
(PARKING PLACES AND TRAFFIC REGULATION)
(CONSOLIDATION) ORDER 2010)
(PAGHAM: PAGHAM ROAD AMENDMENT) ORDER 2014

LOCATION OF WAITING RESTRICTIONS



SCALE: 1:25,000
DATE - 27/01/2014

WEST SUSSEX COUNTY COUNCIL
((ARUN DISTRICT) (PARKING PLACES & TRAFFIC REGULATION)
(CONSOLIDATION) ORDER 2010)

(PAGHAM: PAGHAM ROAD AMENDMENT) ORDER 2014

West Sussex County Council in exercise of their powers under Sections 1 (1) 2 (1) and (2), 4 (2), 45, 46, 49 and 53 and Part IV of Schedule 9 of the Road Traffic Regulation Act 1984 ("the Act") as amended and of all other enabling powers and after consultation with the Chief Officer of Police in accordance with Part III of Schedule 9 to the Act hereby make the following Order:-

1. This Order shall come into operation on the Twenty Seventh day of January 2014 and may be cited as "West Sussex County Council ((Arun District) (Parking Places & Traffic Regulation) (Consolidation) Order 2010) (Pagham: Pagham Road Amendment) Order 2014".
2. The "West Sussex County Council (Arun District) (Parking Places & Traffic Regulation) (Consolidation) Order 2010" is hereby amended by the replacement of the plan specified in the First Schedule to this Order, with the plan specified in the Second Schedule, attached hereto.
3. The "West Sussex County Council (Arun District) (Parking Places & Traffic Regulation) (Consolidation) Order 2010" is hereby amended by the insertion of the plan specified in the First Schedule to this Order, attached hereto

FIRST SCHEDULE
Plan to be Replaced

SZ8998NWS (Issue Number 2)

SECOND SCHEDULE
Replacement Plans

SZ8998NWS (Issue Number 3)

THIRD SCHEDULE
Plan to be Inserted

SZ8998NWN (Issue Number 1)


THE Common Seal of THE
 WEST SUSSEX COUNTY COUNCIL
 was hereto affixed the
 TWENTY THIRD
 day of JANUARY 2014

D Rowland

Authorised Signatory
 JWA1016-MM



04/08 DELEGATED AUTHORITY

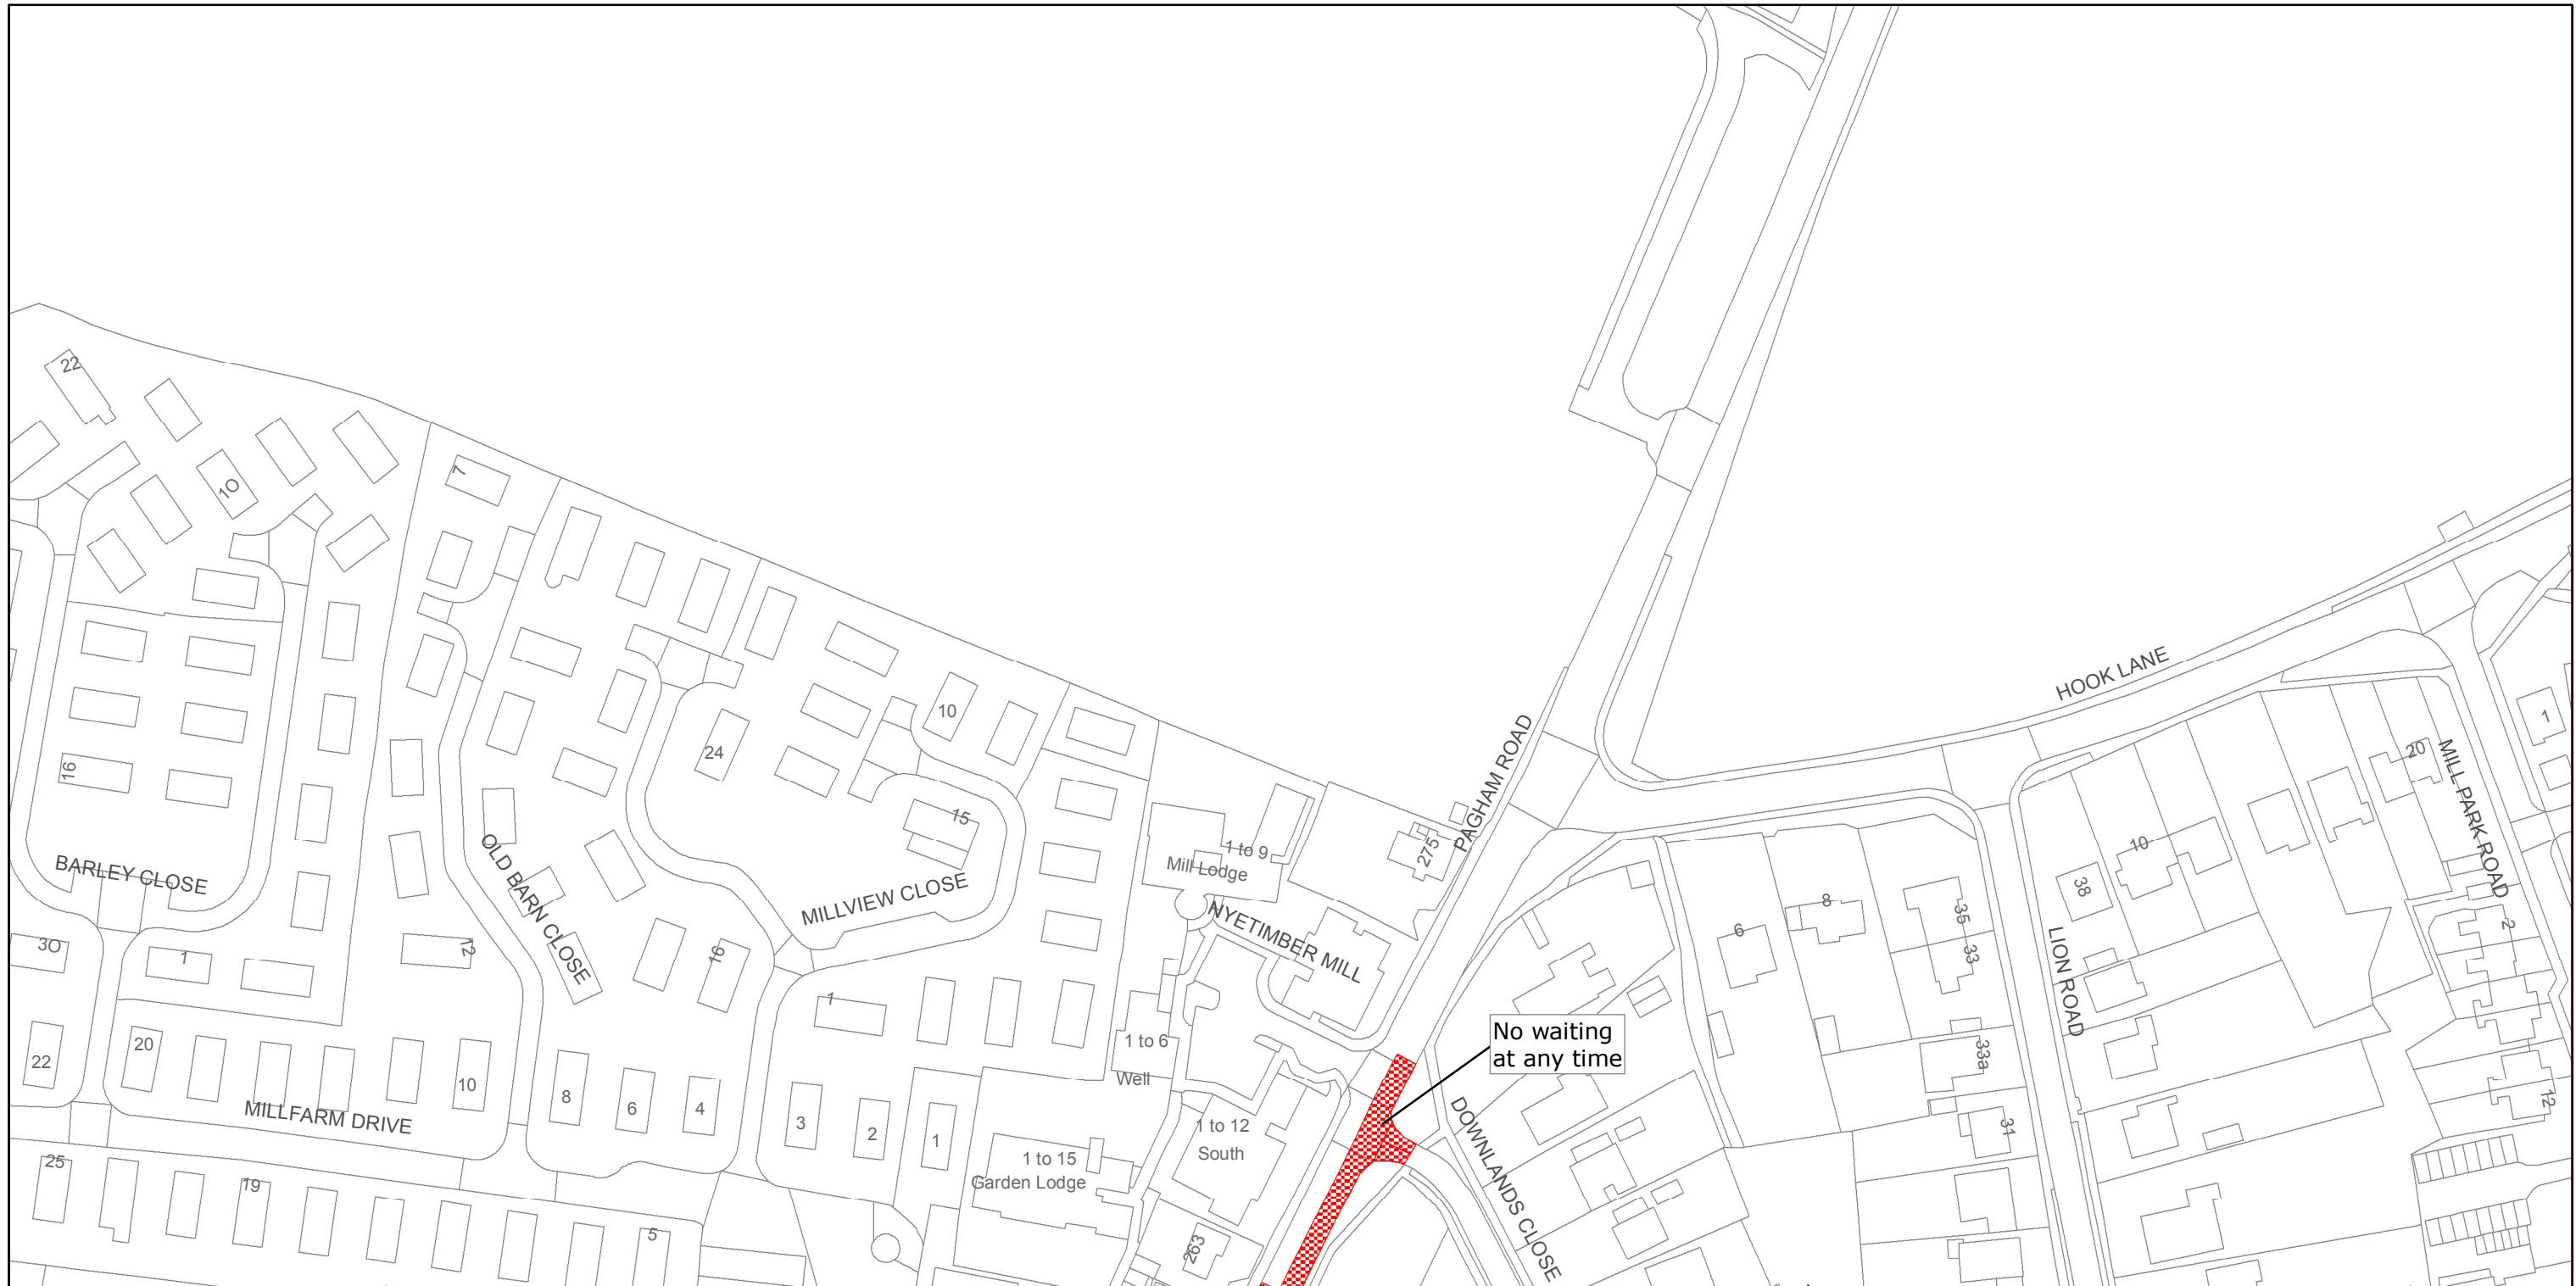

West Sussex County Council
Highways & Transport
The Grange
Tower Street
Chichester
West Sussex
PO19 1RH

ARUN DISTRICT: PAGHAM
WAITING RESTRICTIONS


Reproduced from or based upon 2010 Ordnance Survey mapping with permission of the Controller of HMSO (c) Crown Copyright reserved.
Unauthorised reproduction infringes Crown copyright and may lead to prosecution or civil proceedings West Sussex County Council Licence No. 100023447

TILE REF NO.
SZ8998NWN

SHEET ISSUE NO 2
SHEET ACTIVE FROM - 27/01/2014



SCALE:
1:1,250
at A3 size

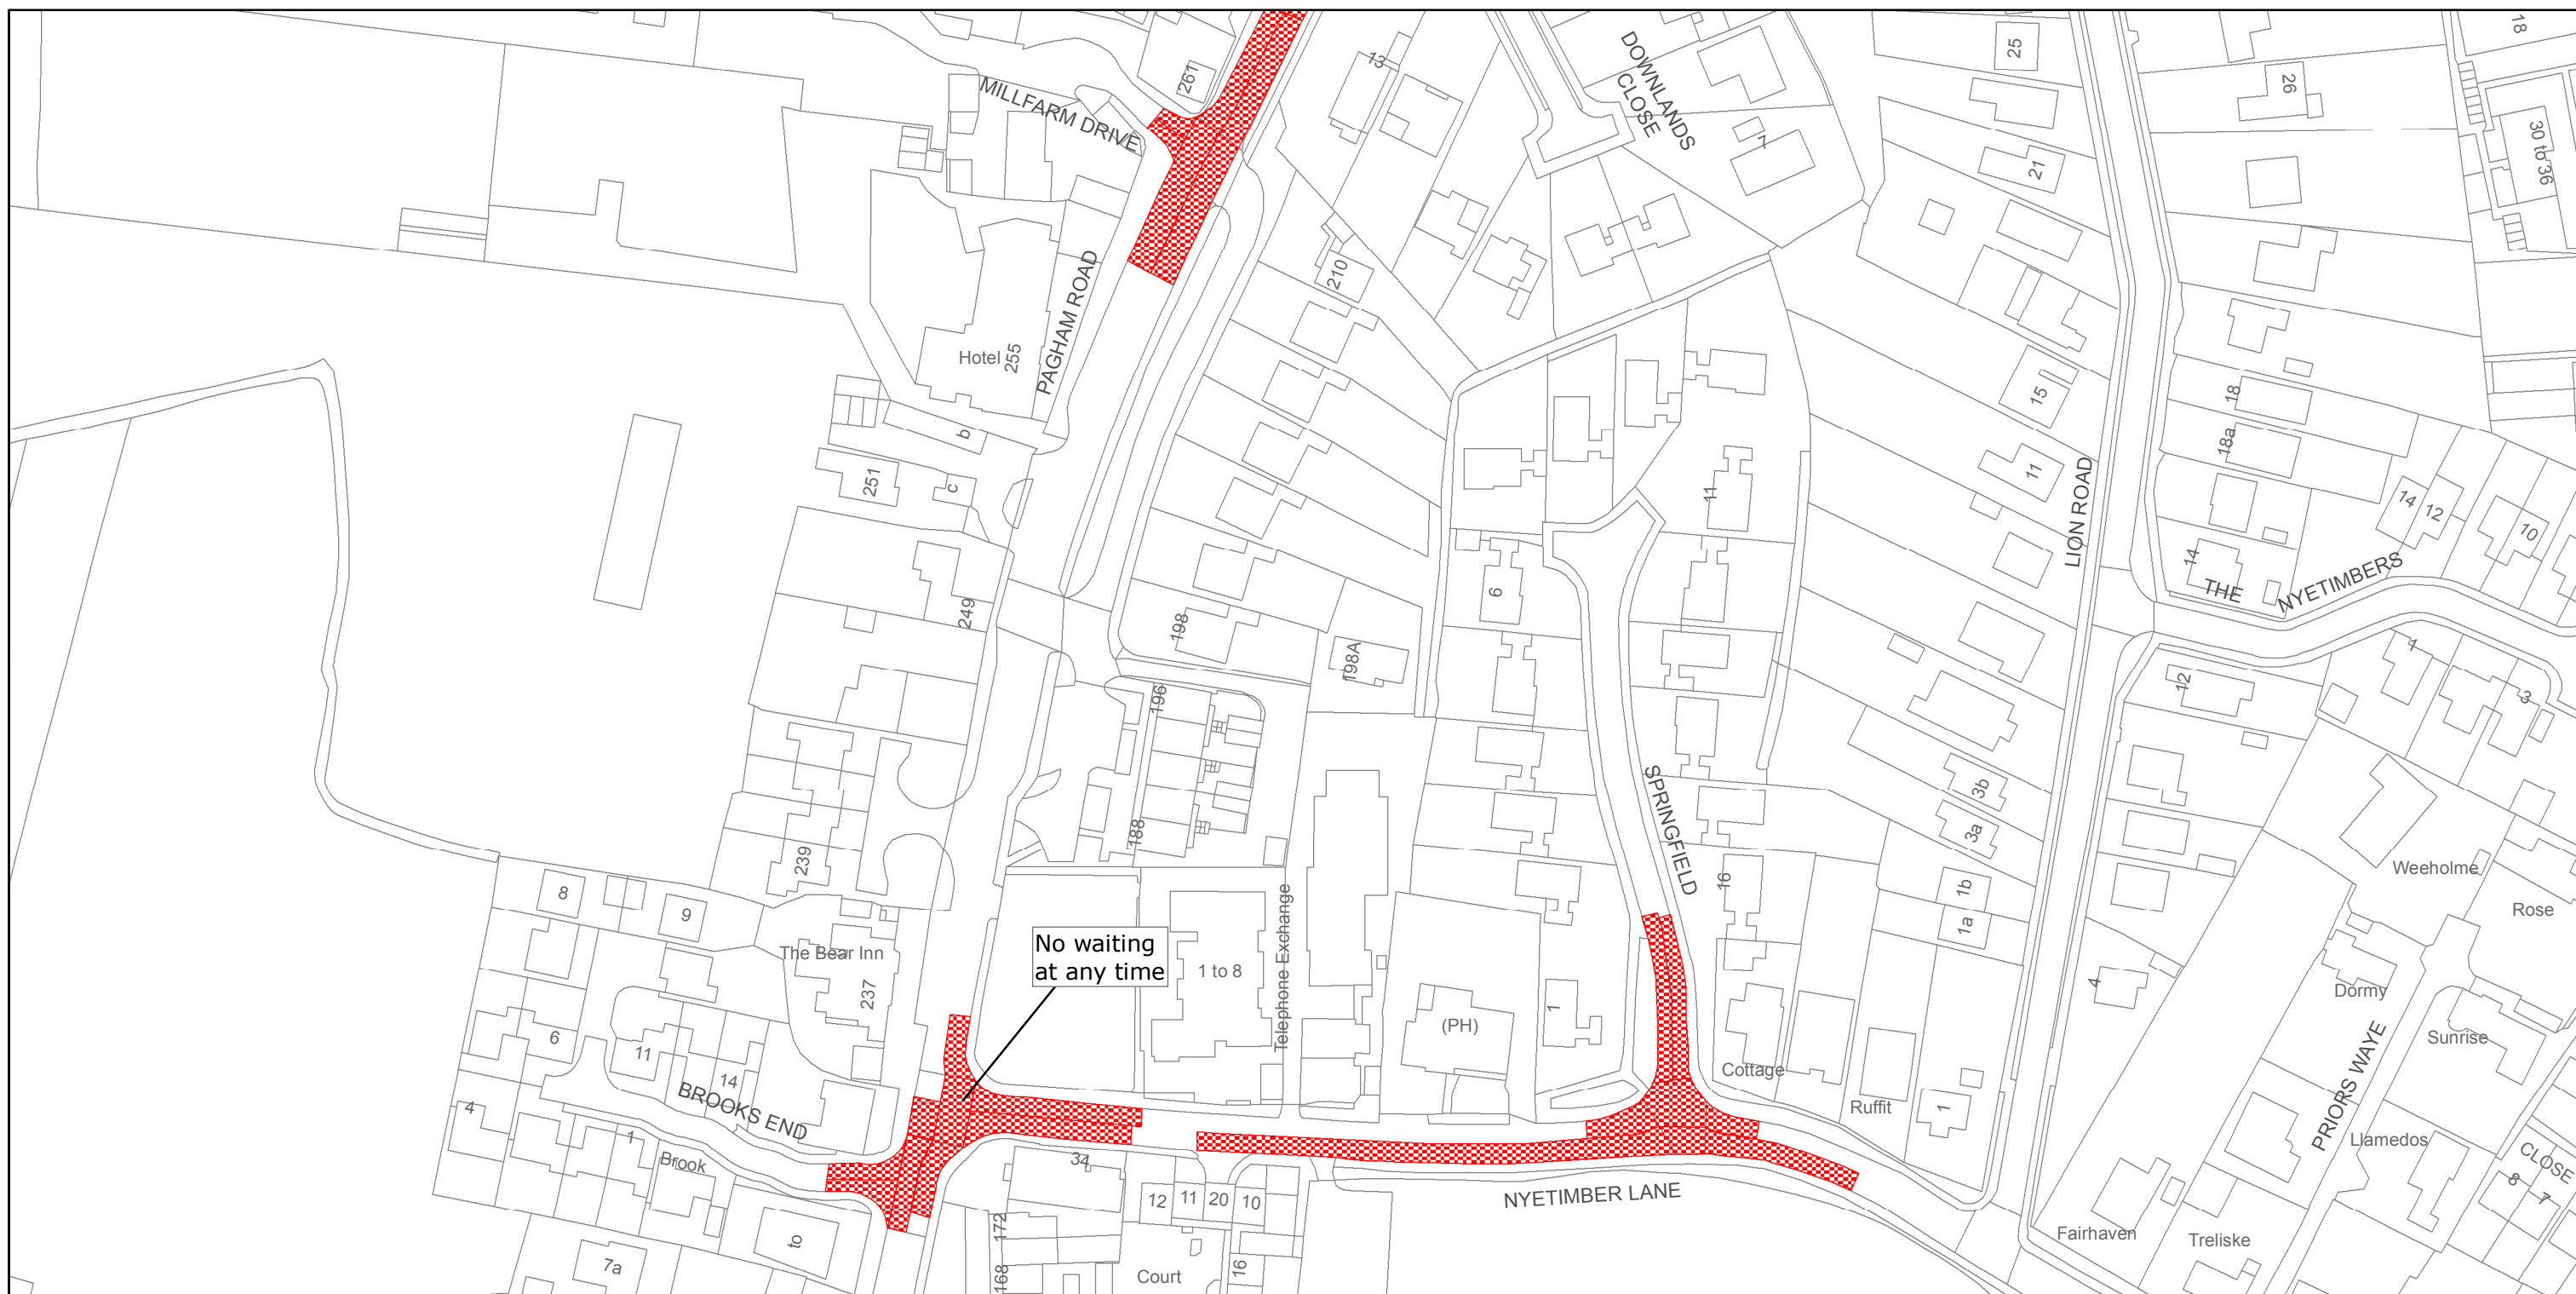

No waiting
at any time



West Sussex County Council
Highways & Transport
The Grange
Tower Street
Chichester
West Sussex
PO19 1RH

ARUN DISTRICT: PAGHAM
WAITING RESTRICTIONS

Reproduced from or based upon 2010 Ordnance Survey mapping with permission of the Controller of HMSO (c) Crown Copyright reserved.
Unauthorised reproduction infringes Crown copyright and may lead to prosecution or civil proceedings West Sussex County Council Licence No. 100023447

TILE REF NO.
SZ8998NWS

SHEET ISSUE NO 3
SHEET ACTIVE FROM - 27/01/2014



SCALE:
1:1,250
at A3 size