







WEST SUSSEX COUNTY COUNCIL
((ARUN DISTRICT))
(PARKING PLACES AND TRAFFIC REGULATION)
(CONSOLIDATION) ORDER 2010)
(FELPHAM: ANDREW AVENUE AMENDMENT)
ORDER 2014

FELPHAM: LOCATION OF WAITING RESTRICTIONS

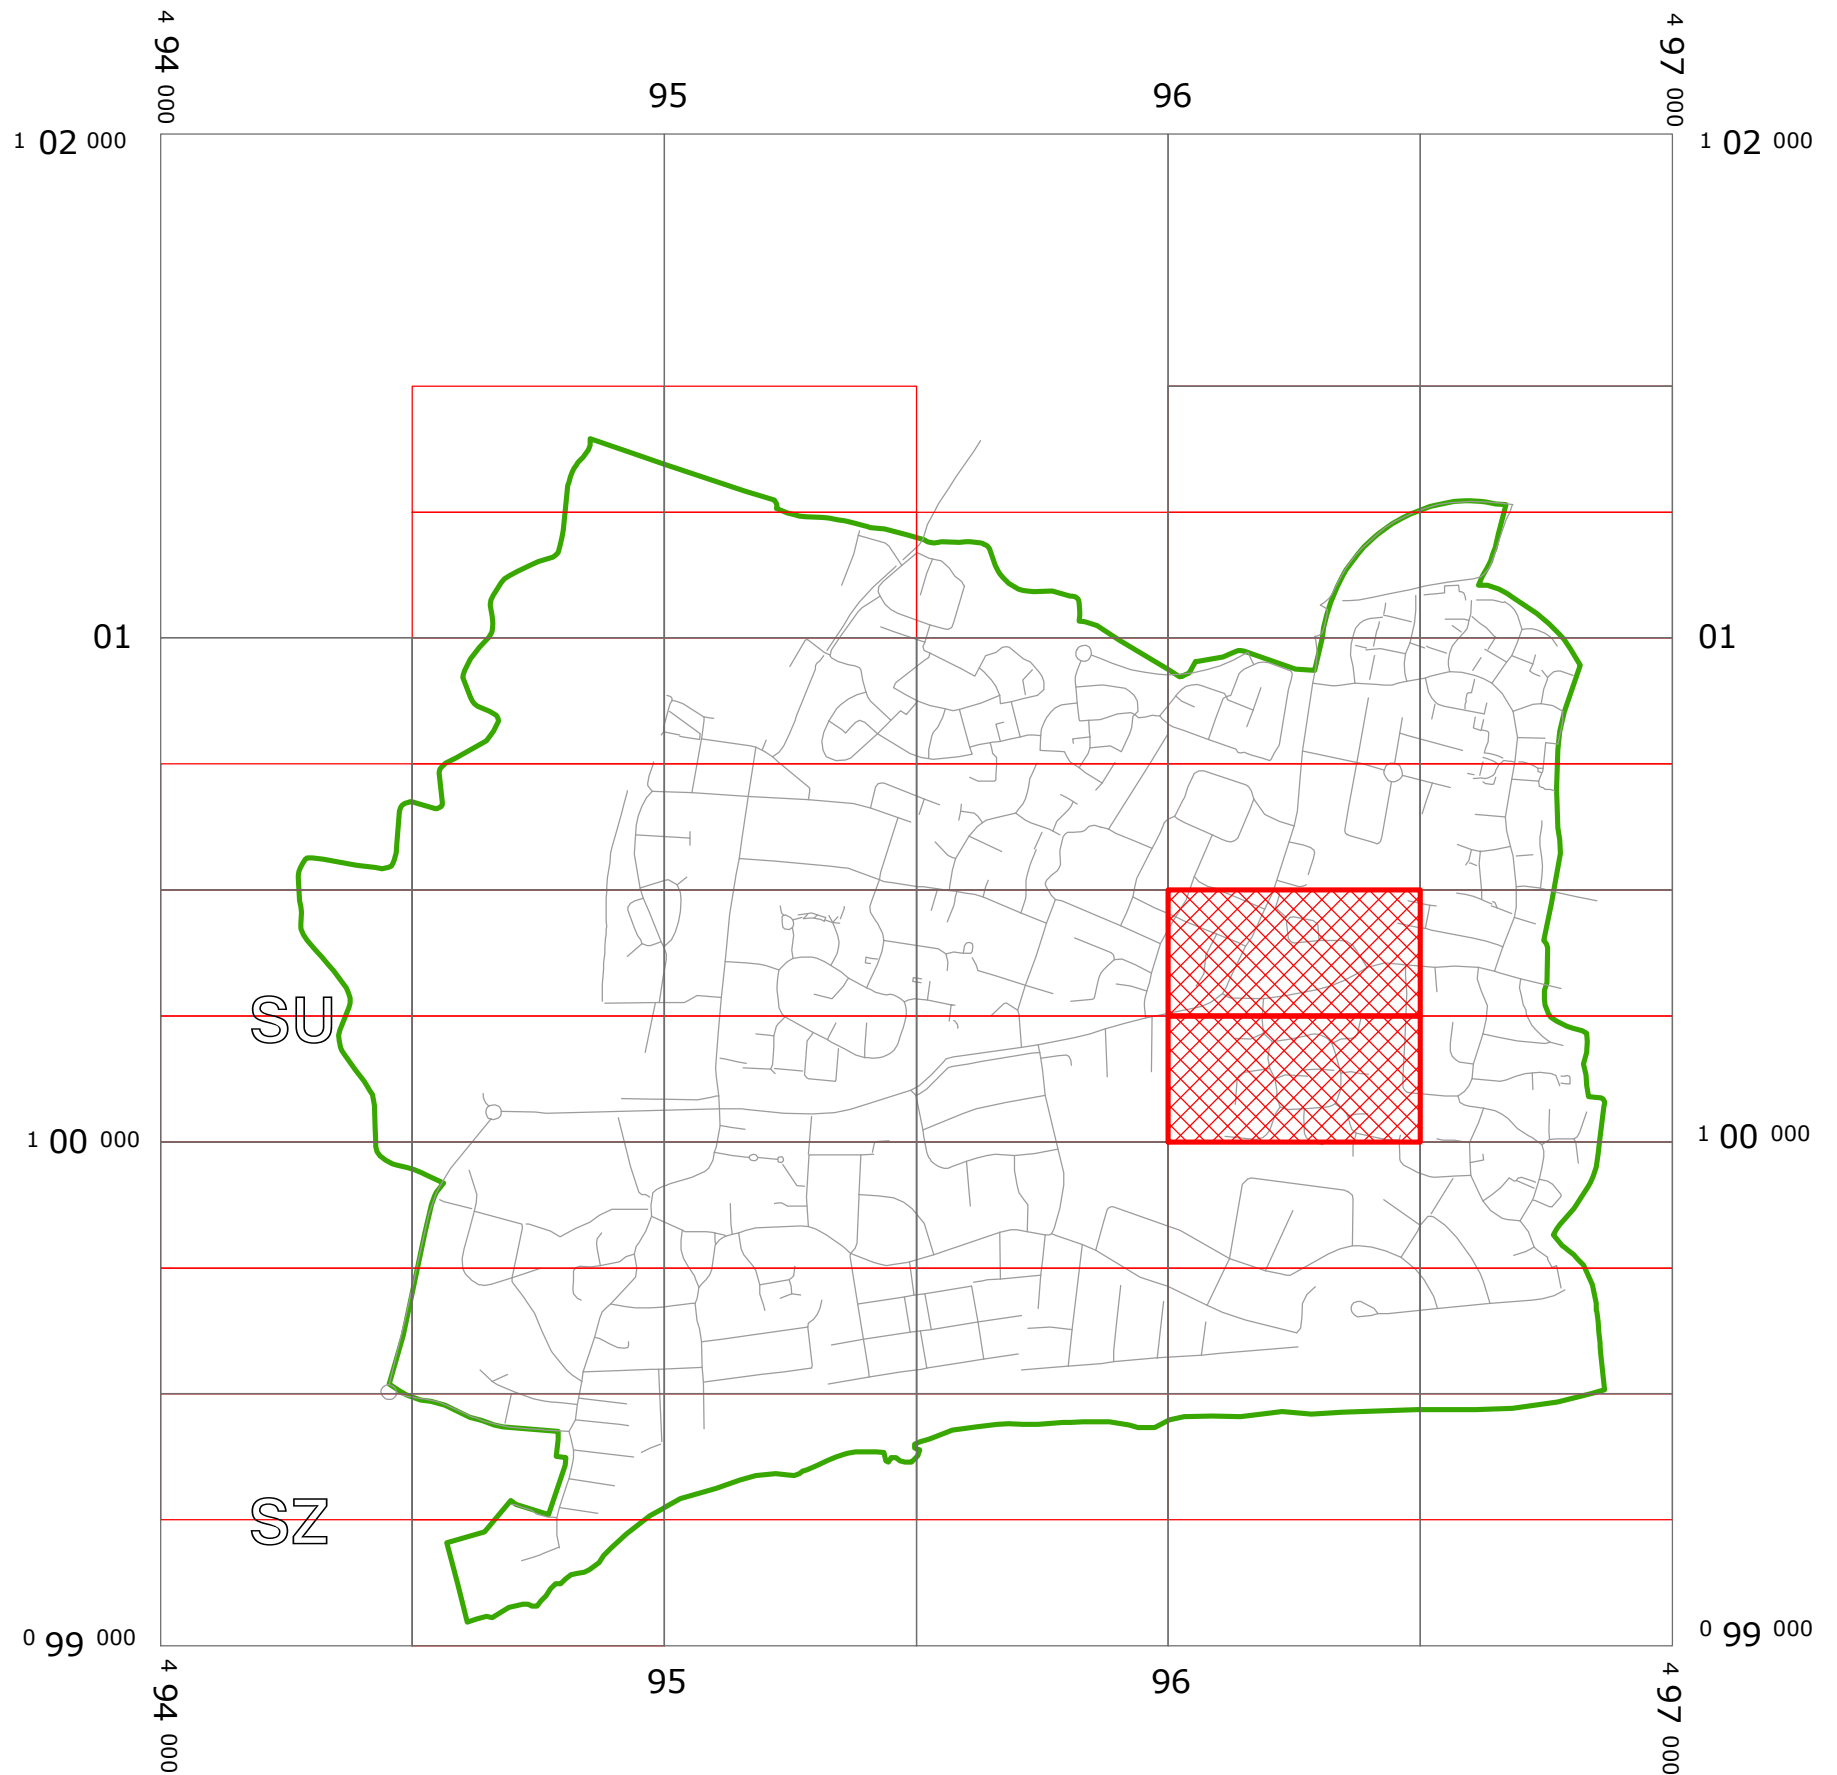

KEY:

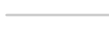-  OS TILE GRID
-  PARKING TILE GRID
-  LOCATION OF WAITING RESTRICTIONS
-  PARISH BOUNDARY
-  ROAD NETWORK



West Sussex County Council
 Communities and Infrastructure
 The Grange
 Tower Street
 Chichester
 West Sussex
 PO19 1RH

WEST SUSSEX COUNTY COUNCIL ((ARUN DISTRICT)
 (PARKING PLACES AND TRAFFIC REGULATION)
 (CONSOLIDATION) ORDER 2010)
 (FELPHAM: ANDREW AVENUE AMENDMENT)
 ORDER 2014

LOCATION OF WAITING RESTRICTIONS



SCALE: 1:15,000
 DATE - 03/03/2014

WEST SUSSEX COUNTY COUNCIL
((ARUN DISTRICT) (PARKING PLACES & TRAFFIC REGULATION)
(CONSOLIDATION) ORDER 2010

(FELPHAM: ANDREW AVENUE AMENDMENT) ORDER 2014

West Sussex County Council in exercise of their powers under Sections 1 (1) 2 (1) and (2), 4 (2), 45, 46, 49 and 53 and Part IV of Schedule 9 of the Road Traffic Regulation Act 1984 ("the Act") as amended and of all other enabling powers and after consultation with the Chief Officer of Police in accordance with Part III of Schedule 9 to the Act hereby make the following Order:-

1. This Order shall come into operation on the Third day of March 2014 and may be cited as "West Sussex County Council ((Arun District) (Parking Places & Traffic Regulation) (Consolidation) Order 2010) (Felpham: Andrew Avenue Amendment) Order 2014".
2. The "West Sussex County Council (Arun District) (Parking Places & Traffic Regulation) (Consolidation) Order 2010" is hereby amended by the replacement of the plan specified in the First Schedule to this Order, with the plan specified in the Second Schedule, attached hereto.
3. The "West Sussex County Council (Arun District) (Parking Places & Traffic Regulation) (Consolidation) Order 2010" is hereby amended by the insertion of the plan specified in the Third Schedule to this Order, attached hereto.

FIRST SCHEDULE
Plan to be Replaced

SU9600SWN (Issue Number 2)

SECOND SCHEDULE
Replacement Plan

SU9600SWN (Issue Number 3)

THIRD SCHEDULE
Plan to be inserted

SU9600SWS (Issue Number 1)

THE Common Seal of THE)
 WEST SUSSEX COUNTY COUNCIL)
 was hereto affixed the)
 TWENTY SEVENTH)
 day of FEBRUARY 2014)
)
)
)
)
)
)
)
)
)

Mkendall
 Authorised Signatory
 JWA1011-MM



04/08 DELEGATED AUTHORITY



West Sussex County Council
 Highways & Transport
 The Grange
 Tower Street
 Chichester
 West Sussex
 PO19 1RH

ARUN DISTRICT: FELPHAM

WAITING RESTRICTIONS


TILE REF NO.
SU9600SWN

SHEET ISSUE NO 3
 SHEET ACTIVE FROM - 03/03/2014



SCALE:
 1:1,250
 at A3 size

Reproduced from or based upon 2010 Ordnance Survey mapping with permission of the Controller of HMSO (c) Crown Copyright reserved.
 Unauthorised reproduction infringes Crown copyright and may lead to prosecution or civil proceedings West Sussex County Council Licence No. 100023447

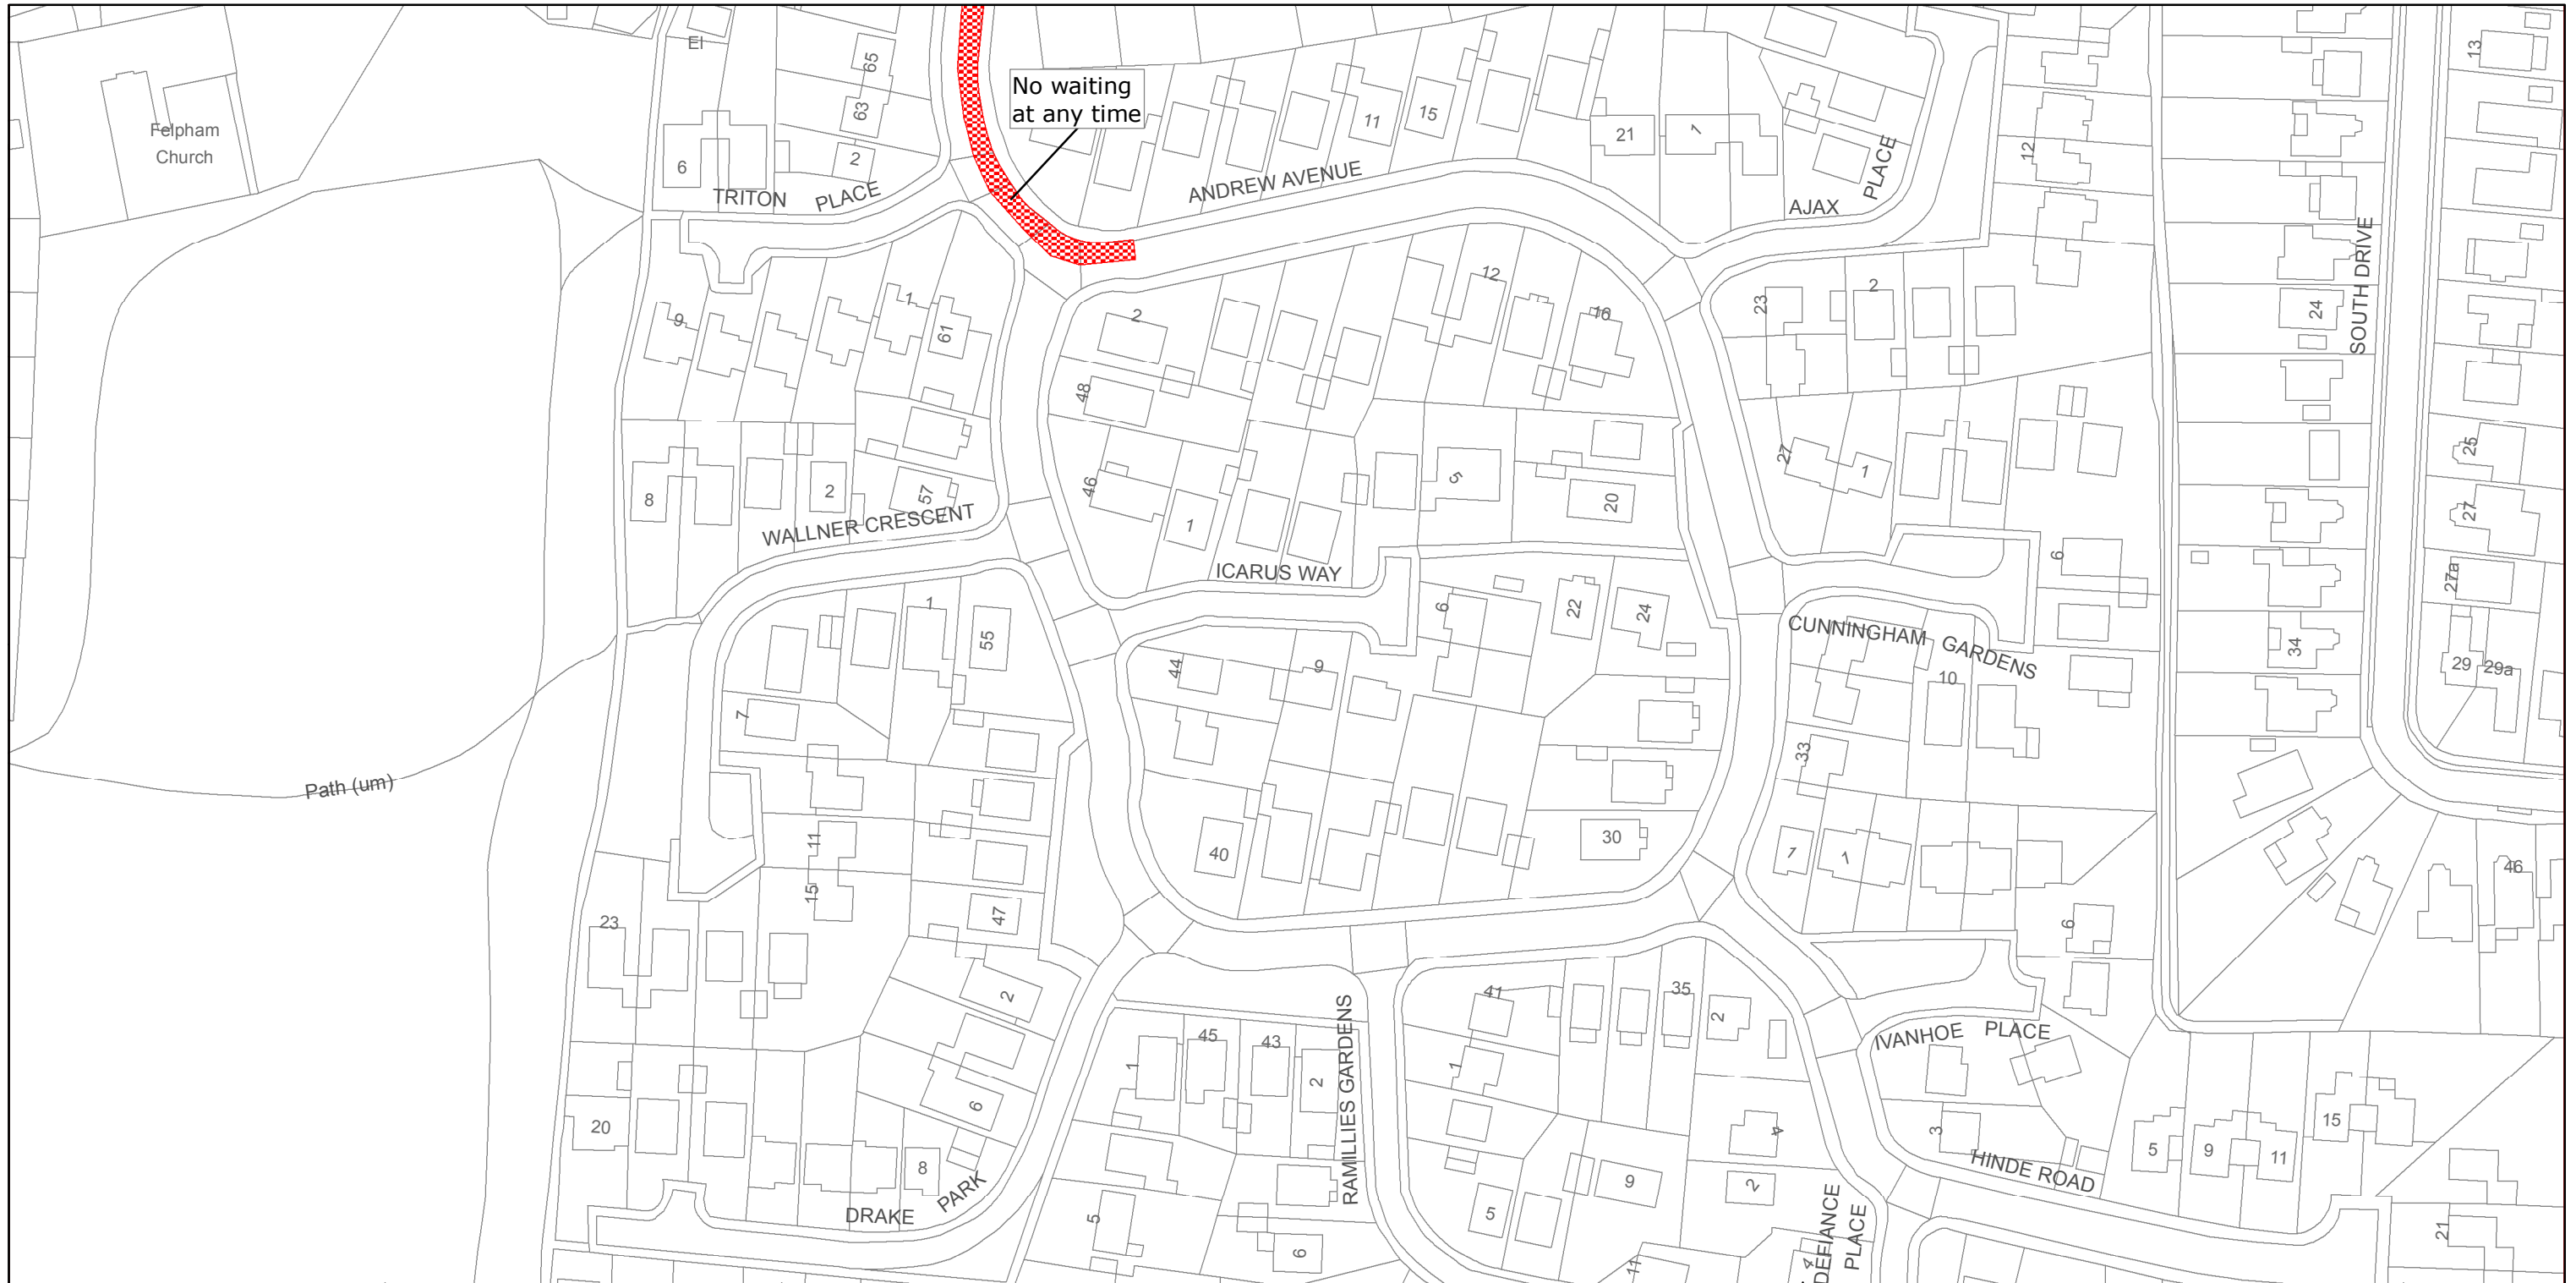

No waiting
at any time



West Sussex County Council
Highways & Transport
The Grange
Tower Street
Chichester
West Sussex
PO19 1RH

ARUN DISTRICT: FELPHAM
WAITING RESTRICTIONS

TILE REF NO.
SU9600SWS

SHEET ISSUE NO 1
SHEET ACTIVE FROM - 03/03/2014



SCALE:
1:1,250
at A3 size

Reproduced from or based upon 2010 Ordnance Survey mapping with permission of the Controller of HMSO (c) Crown Copyright reserved.
Unauthorised reproduction infringes Crown copyright and may lead to prosecution or civil proceedings West Sussex County Council Licence No. 100023447