


WEST SUSSEX COUNTY COUNCIL
((ARUN DISTRICT))
(PARKING PLACES AND TRAFFIC REGULATION)
(CONSOLIDATION) ORDER 2010)
(RUSTINGTON: WINDSOR DRIVE AND ADJOINING ROADS AMENDMENT)
ORDER 2014

RUSTINGTON: LOCATION OF WAITING RESTRICTIONS

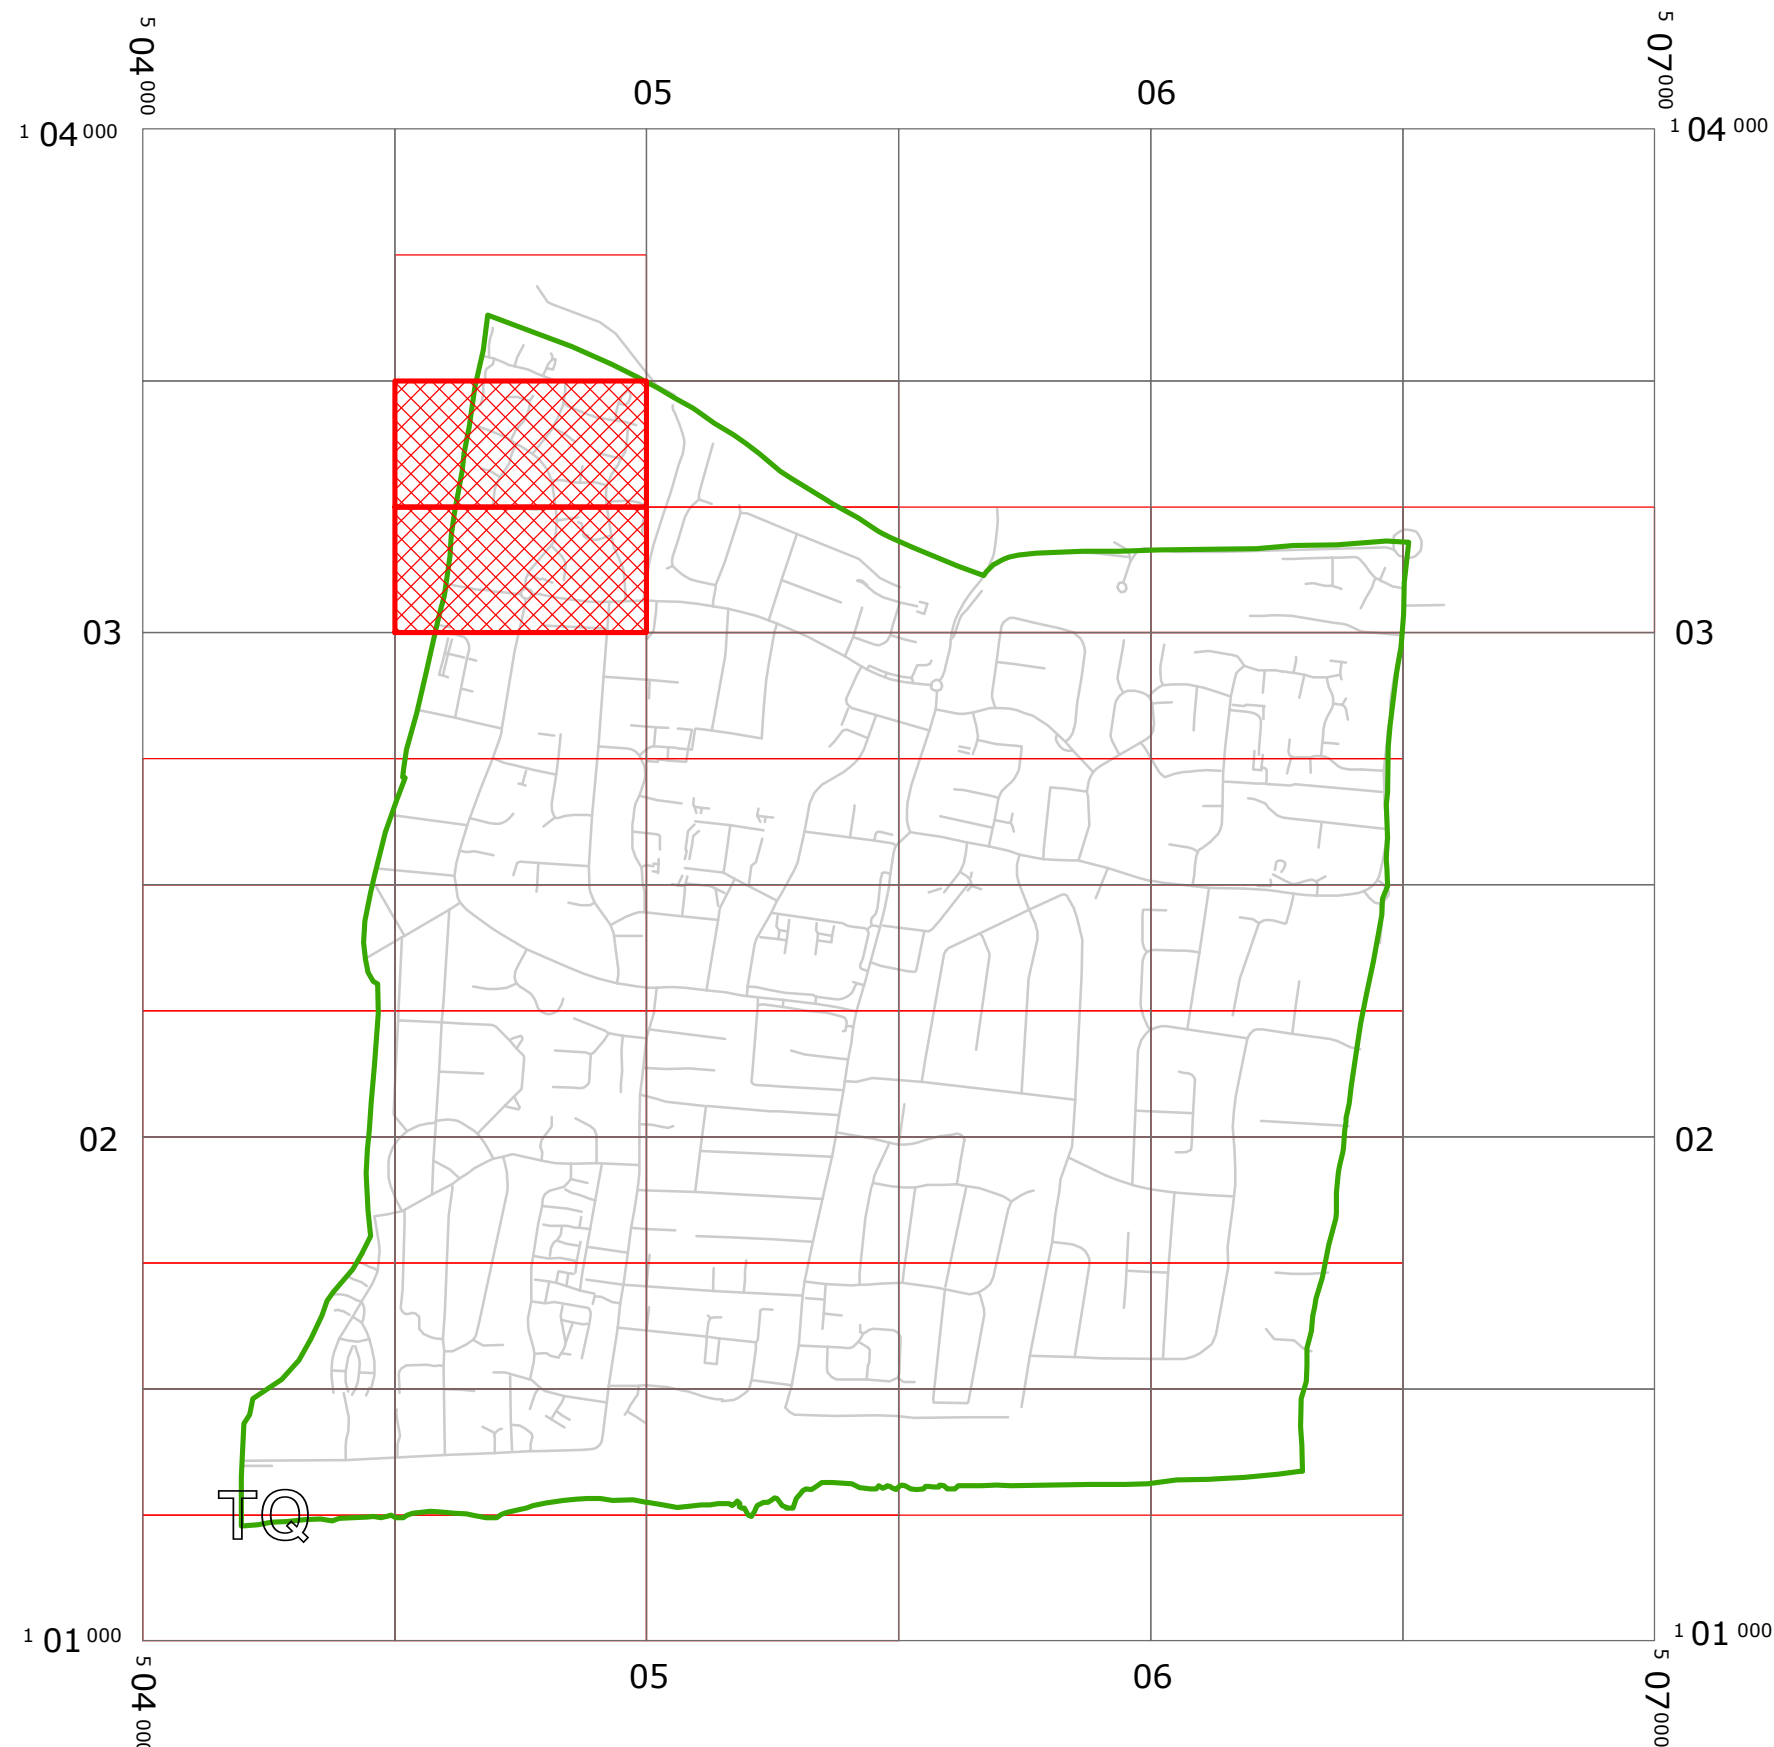

KEY:

- OS TILE GRID
- PARKING TILE GRID
- LOCATION OF WAITING RESTRICTIONS
- PARISH BOUNDARY
- ROAD NETWORK



West Sussex County Council
Communities and Infrastructure
The Grange
Tower Street
Chichester
West Sussex
PO19 1RH

WEST SUSSEX COUNTY COUNCIL ((ARUN DISTRICT)
(PARKING PLACES AND TRAFFIC REGULATION)
(CONSOLIDATION) ORDER 2010)
(RUSTINGTON: WINDSOR DRIVE AND ADJOINING
ROADS AMENDMENT) ORDER 2014

LOCATION OF WAITING RESTRICTIONS


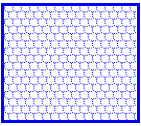


SCALE: 1:15,000
DATE - 03/03/2014



Key for Waiting Restrictions

All areas over which the provision of the orders apply are defined by the shaded areas as shown on the following plans plus a contiguous area not indicated on the plans of verge and/or footway between the carriageway edge and the highway boundary. The plans in this schedule are based upon grid references of the Ordnance Survey National Grid defined by the OSGB 36 triangulation.

Prohibition of waiting at any time

101		check	No waiting at any time
140		shingle	No waiting 8.00am-10.00am, 2.00pm-4.00pm Mon-Fri

Clearways

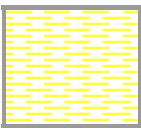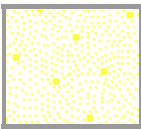1104		usgs620	Bus stop clearway 7.00am-7.00pm any day
1111		gravel	School Keep Clear No stopping 8.00am-4.00pm Mon-Fri

WEST SUSSEX COUNTY COUNCIL
((ARUN DISTRICT) (PARKING PLACES & TRAFFIC REGULATION)
(CONSOLIDATION) ORDER 2010)

(RUSTINGTON: WINDSOR DRIVE AND ADJOINING ROADS AMENDMENT)
ORDER 2014

West Sussex County Council in exercise of their powers under Sections 1 (1) 2 (1) and (2), 4 (2), 45, 46, 49 and 53 and Part IV of Schedule 9 of the Road Traffic Regulation Act 1984 ("the Act") as amended and of all other enabling powers and after consultation with the Chief Officer of Police in accordance with Part III of Schedule 9 to the Act hereby make the following Order:-

1. This Order shall come into operation on the Third day of March 2014 and may be cited as "West Sussex County Council ((Arun District) (Parking Places & Traffic Regulation) (Consolidation) Order 2010)) (Rustington: Windsor Drive and Adjoining Roads Amendment) Order 2014".
2. The "West Sussex County Council (Arun District) (Parking Places and Traffic Regulation) (Consolidation) Order 2010" is hereby amended by the insertion of the plans specified in the Schedule to this Order, attached hereto.

SCHEDULE
Plans to be Inserted

TQ0403SEN (Issue Number 1)
TQ0403SES (Issue Number 1)

THE Common Seal of THE
WEST SUSSEX COUNTY COUNCIL
was hereto affixed the
TWEENTY SEVENTH
day of FEBRUARY 2014

M. Mansel
Authorised Signatory
JEA-020-MM



04/08 DELEGATED AUTHORITY



West Sussex County Council
Highways & Transport
The Grange
Tower Street
Chichester
West Sussex
PO19 1RH

ARUN DISTRICT: RUSTINGTON

WAITING RESTRICTIONS


Reproduced from or based upon 2010 Ordnance Survey mapping with permission of the Controller of HMSO (c) Crown Copyright reserved.
Unauthorised reproduction infringes Crown copyright and may lead to prosecution or civil proceedings West Sussex County Council Licence No. 100023447

TILE REF NO.
TQ0403SEN

SHEET ISSUE NO 1
SHEET ACTIVE FROM - 03/03/2014



SCALE:
1:1,250
at A3 size

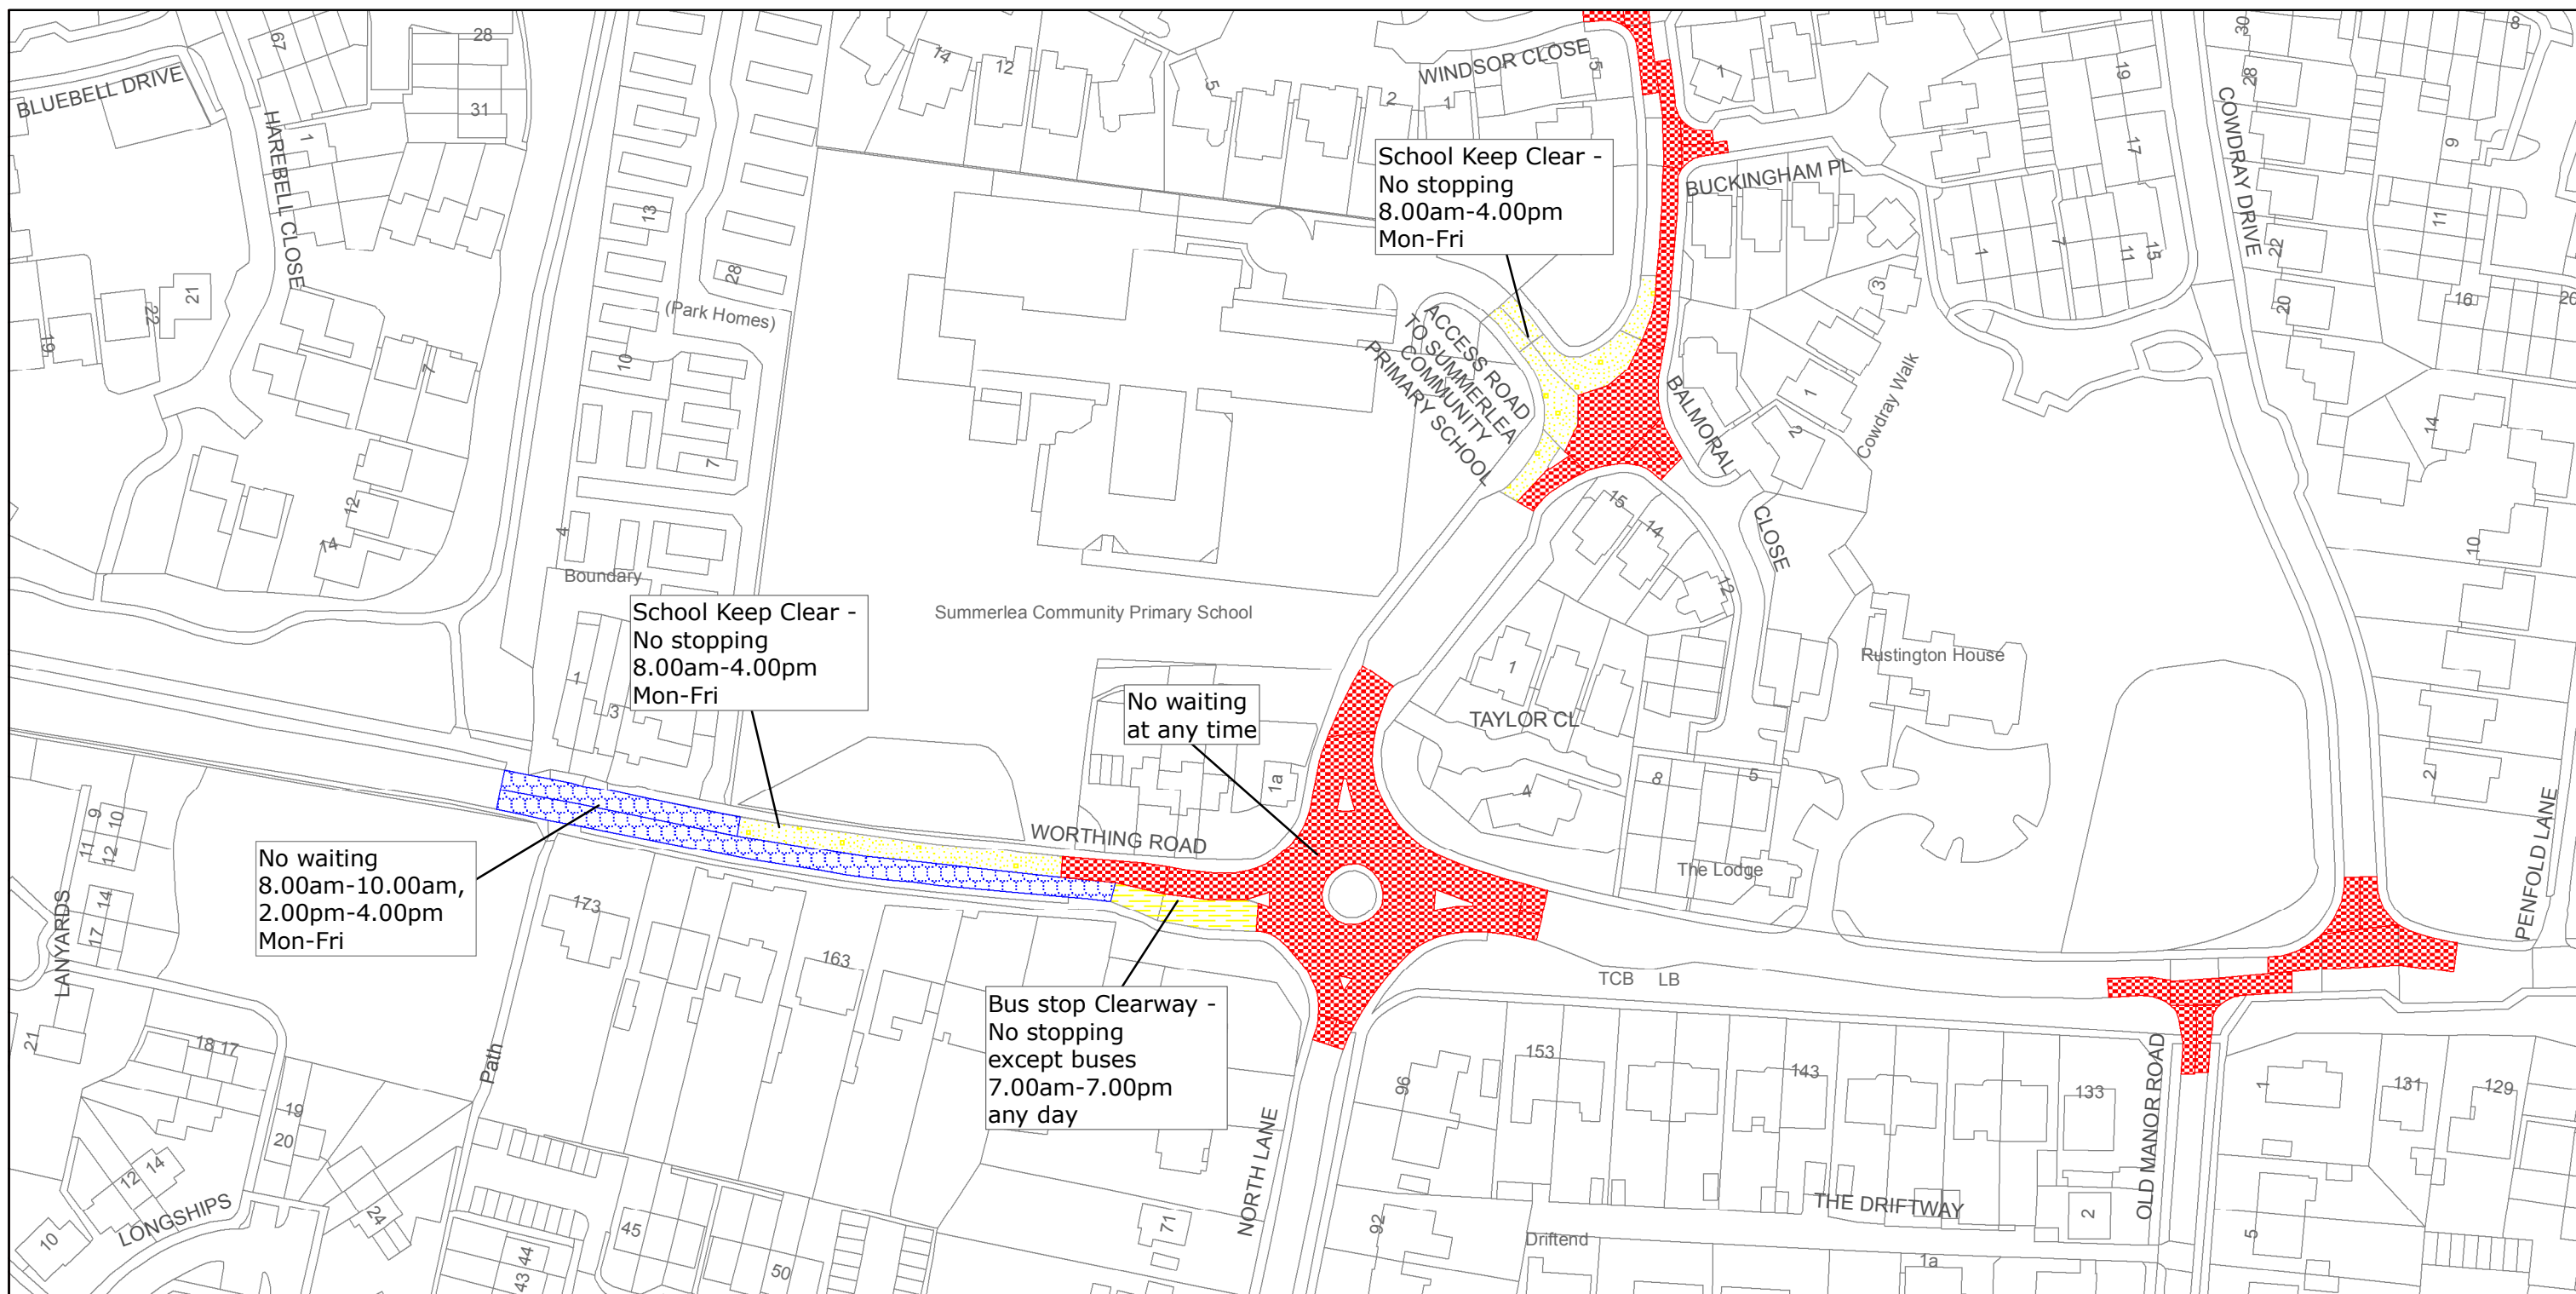

West Sussex County Council
Highways & Transport
The Grange
Tower Street
Chichester
West Sussex
PO19 1RH

ARUN DISTRICT: RUSTINGTON
WAITING RESTRICTIONS

Reproduced from or based upon 2010 Ordnance Survey mapping with permission of the Controller of HMSO (c) Crown Copyright reserved.
Unauthorised reproduction infringes Crown copyright and may lead to prosecution or civil proceedings West Sussex County Council Licence No. 100023447

TILE REF NO.
TQ0403SES

SHEET ISSUE NO 1
SHEET ACTIVE FROM - 03/03/2014



SCALE:
1:1,250
at A3 size