


WEST SUSSEX COUNTY COUNCIL  
((ARUN DISTRICT))  
(PARKING PLACES AND TRAFFIC REGULATION)  
(CONSOLIDATION) ORDER 2010)  
(FLANSHAM: FLANSHAM LANE AMENDMENT)  
ORDER 2014

FELPHAM: LOCATION OF WAITING RESTRICTIONS

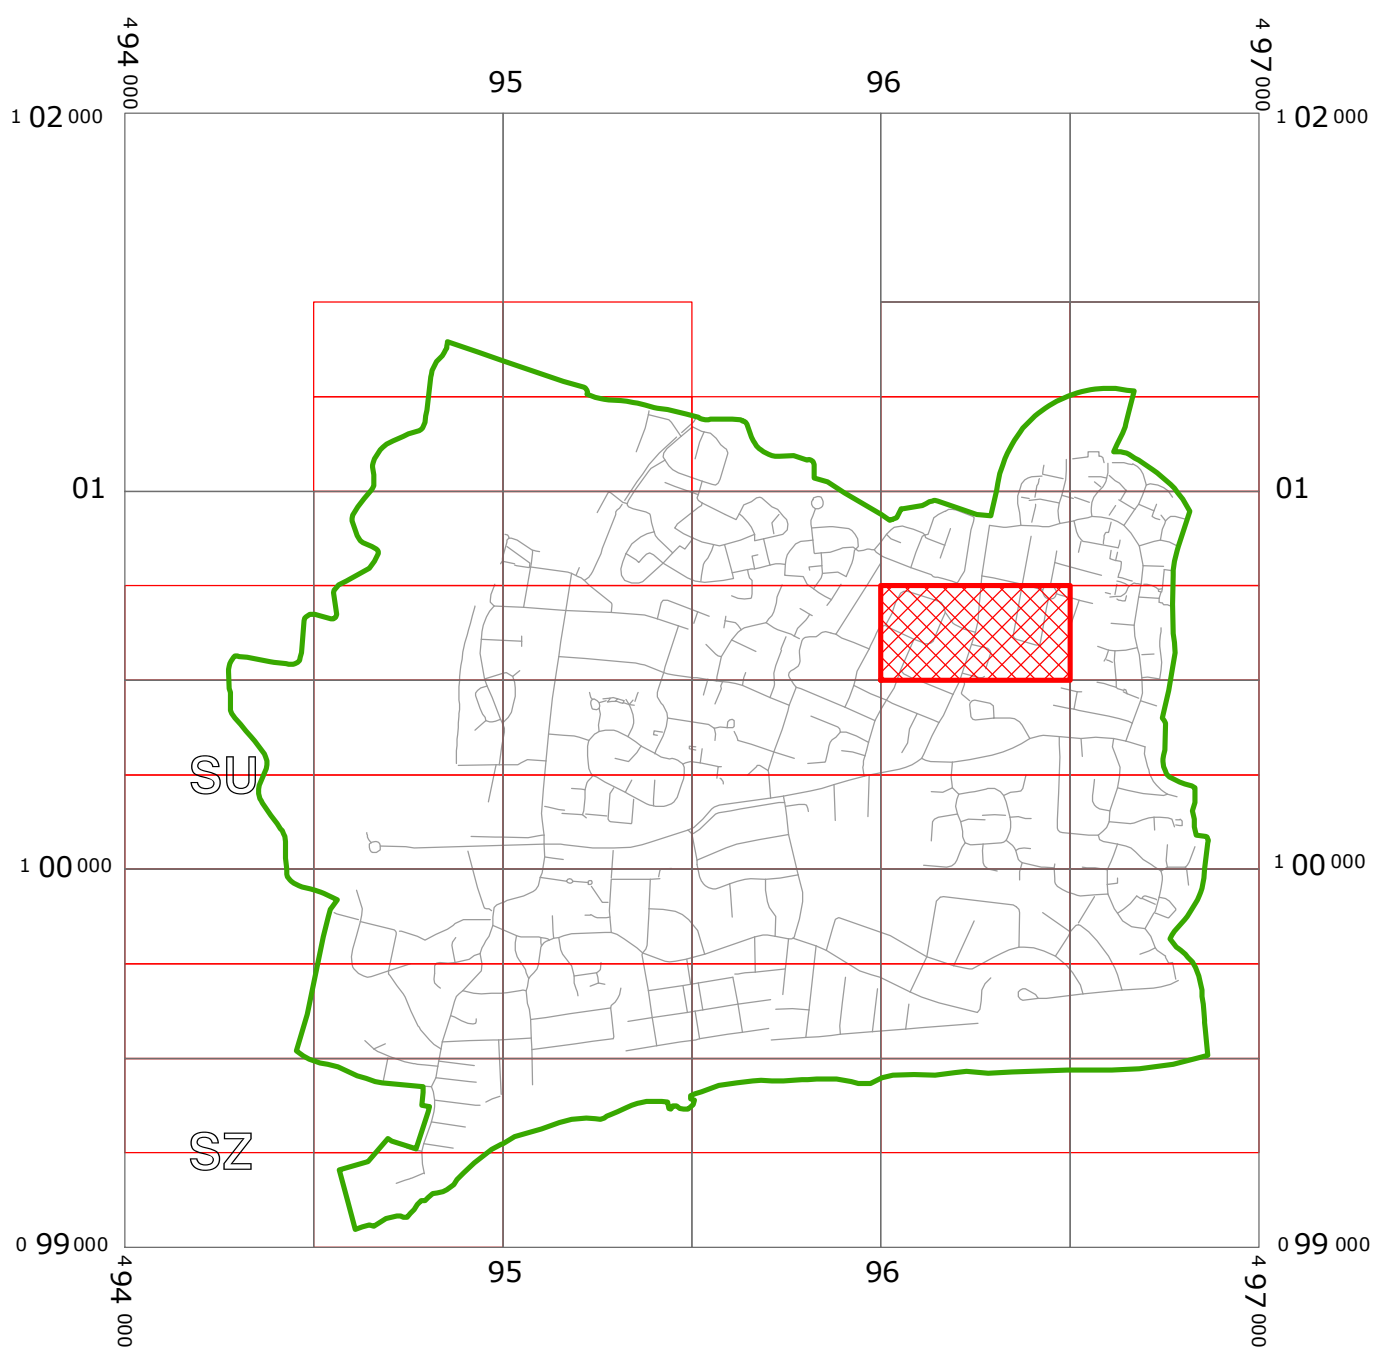

**KEY:**

- OS TILE GRID
- PARKING TILE GRID
- LOCATION OF WAITING RESTRICTIONS
- PARISH BOUNDARY
- ROAD NETWORK



West Sussex County Council  
Communities and Infrastructure  
The Grange  
Tower Street  
Chichester  
West Sussex  
PO19 1RH

WEST SUSSEX COUNTY COUNCIL ((ARUN DISTRICT)  
(PARKING PLACES AND TRAFFIC REGULATION)  
(CONSOLIDATION) ORDER 2010)  
(FLANSHAM: FLANSHAM LANE AMENDMENT)  
ORDER 2014

LOCATION OF WAITING RESTRICTIONS



SCALE: 1:20,000  
DATE - 10/03/2014

**WEST SUSSEX COUNTY COUNCIL**  
**((ARUN DISTRICT) (PARKING PLACES & TRAFFIC REGULATION)**  
**(CONSOLIDATION) ORDER 2010)**

**(FLANSHAM: FLANSHAM LANE AMENDMENT) ORDER 2014**

West Sussex County Council in exercise of their powers under Sections 1 (1) 2 (1) and (2), 4 (2), 45, 46, 49 and 53 and Part IV of Schedule 9 of the Road Traffic Regulation Act 1984 ("the Act") as amended and of all other enabling powers and after consultation with the Chief Officer of Police in accordance with Part III of Schedule 9 to the Act hereby make the following Order:-

1. This Order shall come into operation on the Tenth day of March 2014 and may be cited as "West Sussex County Council ((Arun District) (Parking Places & Traffic Regulation) (Consolidation) Order 2010) (Flansham: Flansham Lane Amendment) Order 2014".
2. The "West Sussex County Council (Arun District) (Parking Places & Traffic Regulation) (Consolidation) Order 2010" is hereby amended by the replacement of the plan specified in the First Schedule to this Order, with the plan specified in the Second Schedule, attached hereto.

**FIRST SCHEDULE**  
**Plans to be Replaced**

SU9600NWS (Issue Number 1)

**SECOND SCHEDULE**  
**Replacement Plans**

SU9600NWS (Issue Number 2)

THE Common Seal of THE  
 WEST SUSSEX COUNTY COUNCIL  
 was hereto affixed the


day of <sup>SIXTH</sup> MARCH 2014

*D. Rowland*

Authorised Signatory  
 JWA-9001-MM



04/08 DELEGATED AUTHORITY

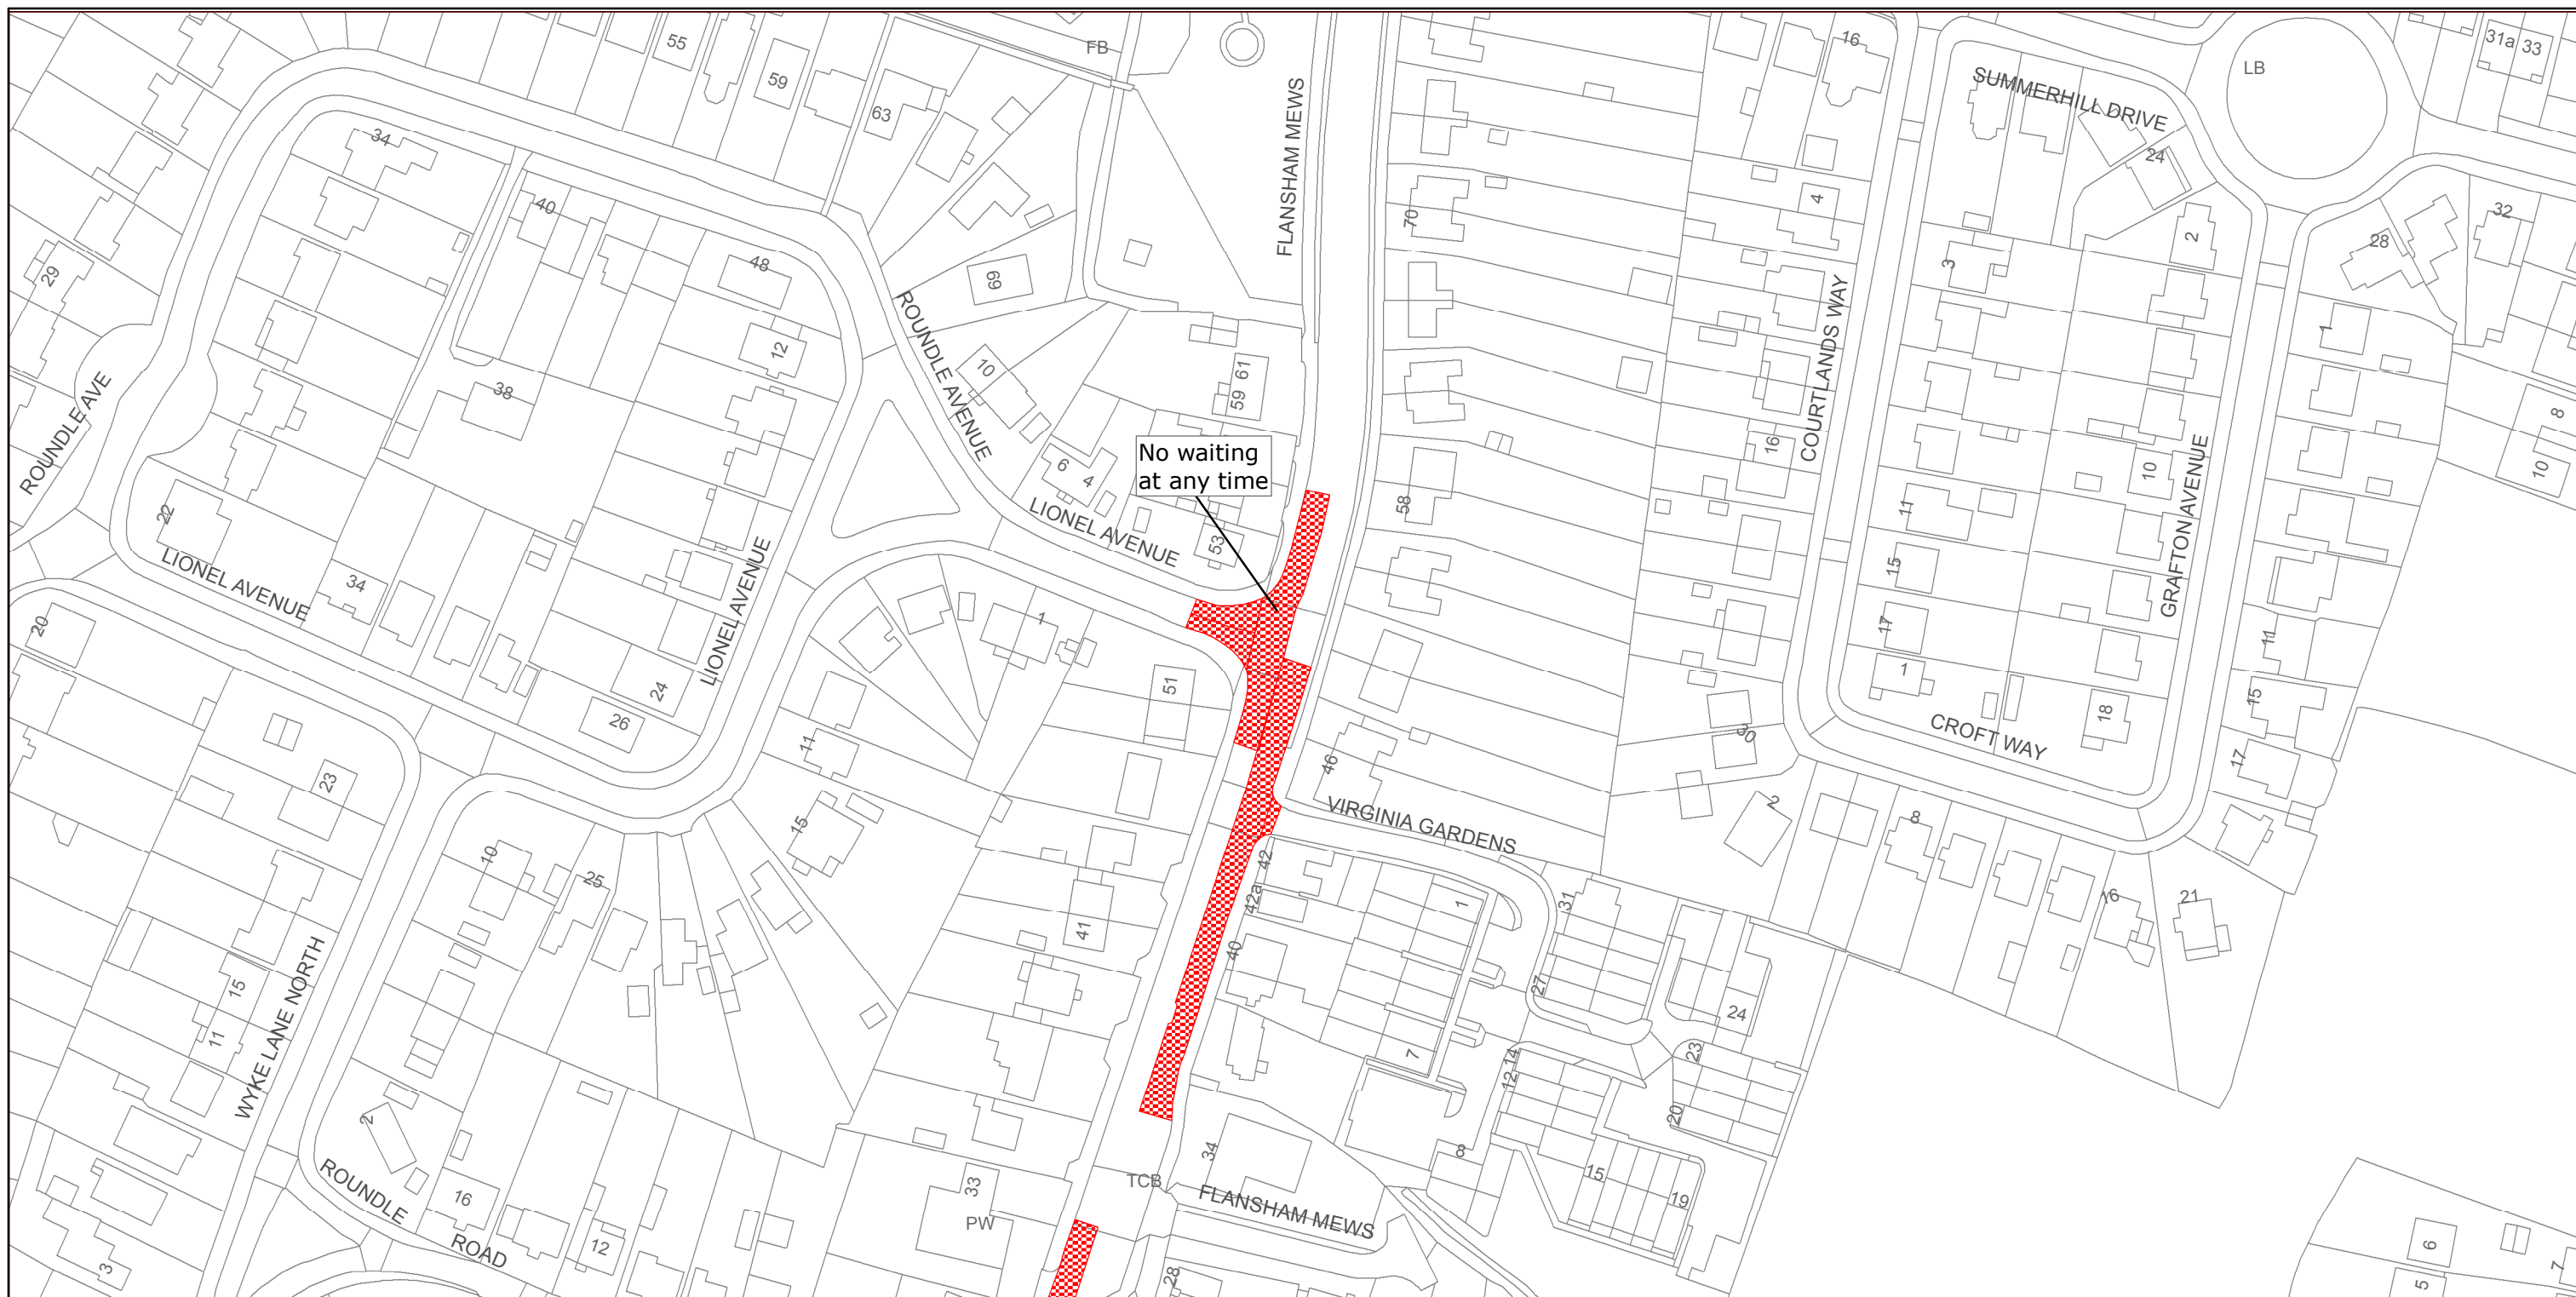

West Sussex County Council  
Highways & Transport  
The Grange  
Tower Street  
Chichester  
West Sussex  
PO19 1RH

ARUN DISTRICT: FELPHAM  
WAITING RESTRICTIONS

Reproduced from or based upon 2010 Ordnance Survey mapping with permission of the Controller of HMSO (c) Crown Copyright reserved.  
Unauthorised reproduction infringes Crown copyright and may lead to prosecution or civil proceedings West Sussex County Council Licence No. 100018485

TILE REF NO:  
**SU9600NWS**

SHEET ISSUE NO 2  
SHEET ACTIVE FROM - 10/03/2014



SCALE:  
1:1250  
at A3 size