







WEST SUSSEX COUNTY COUNCIL  
((ARUN DISTRICT) (PARKING PLACES AND TRAFFIC REGULATION)  
(CONSOLIDATION) ORDER 2010)  
(CLIMPING: CLIMPING STREET AMENDMENT) ORDER 2014

# CLIMPING: LOCATION OF WAITING RESTRICTIONS

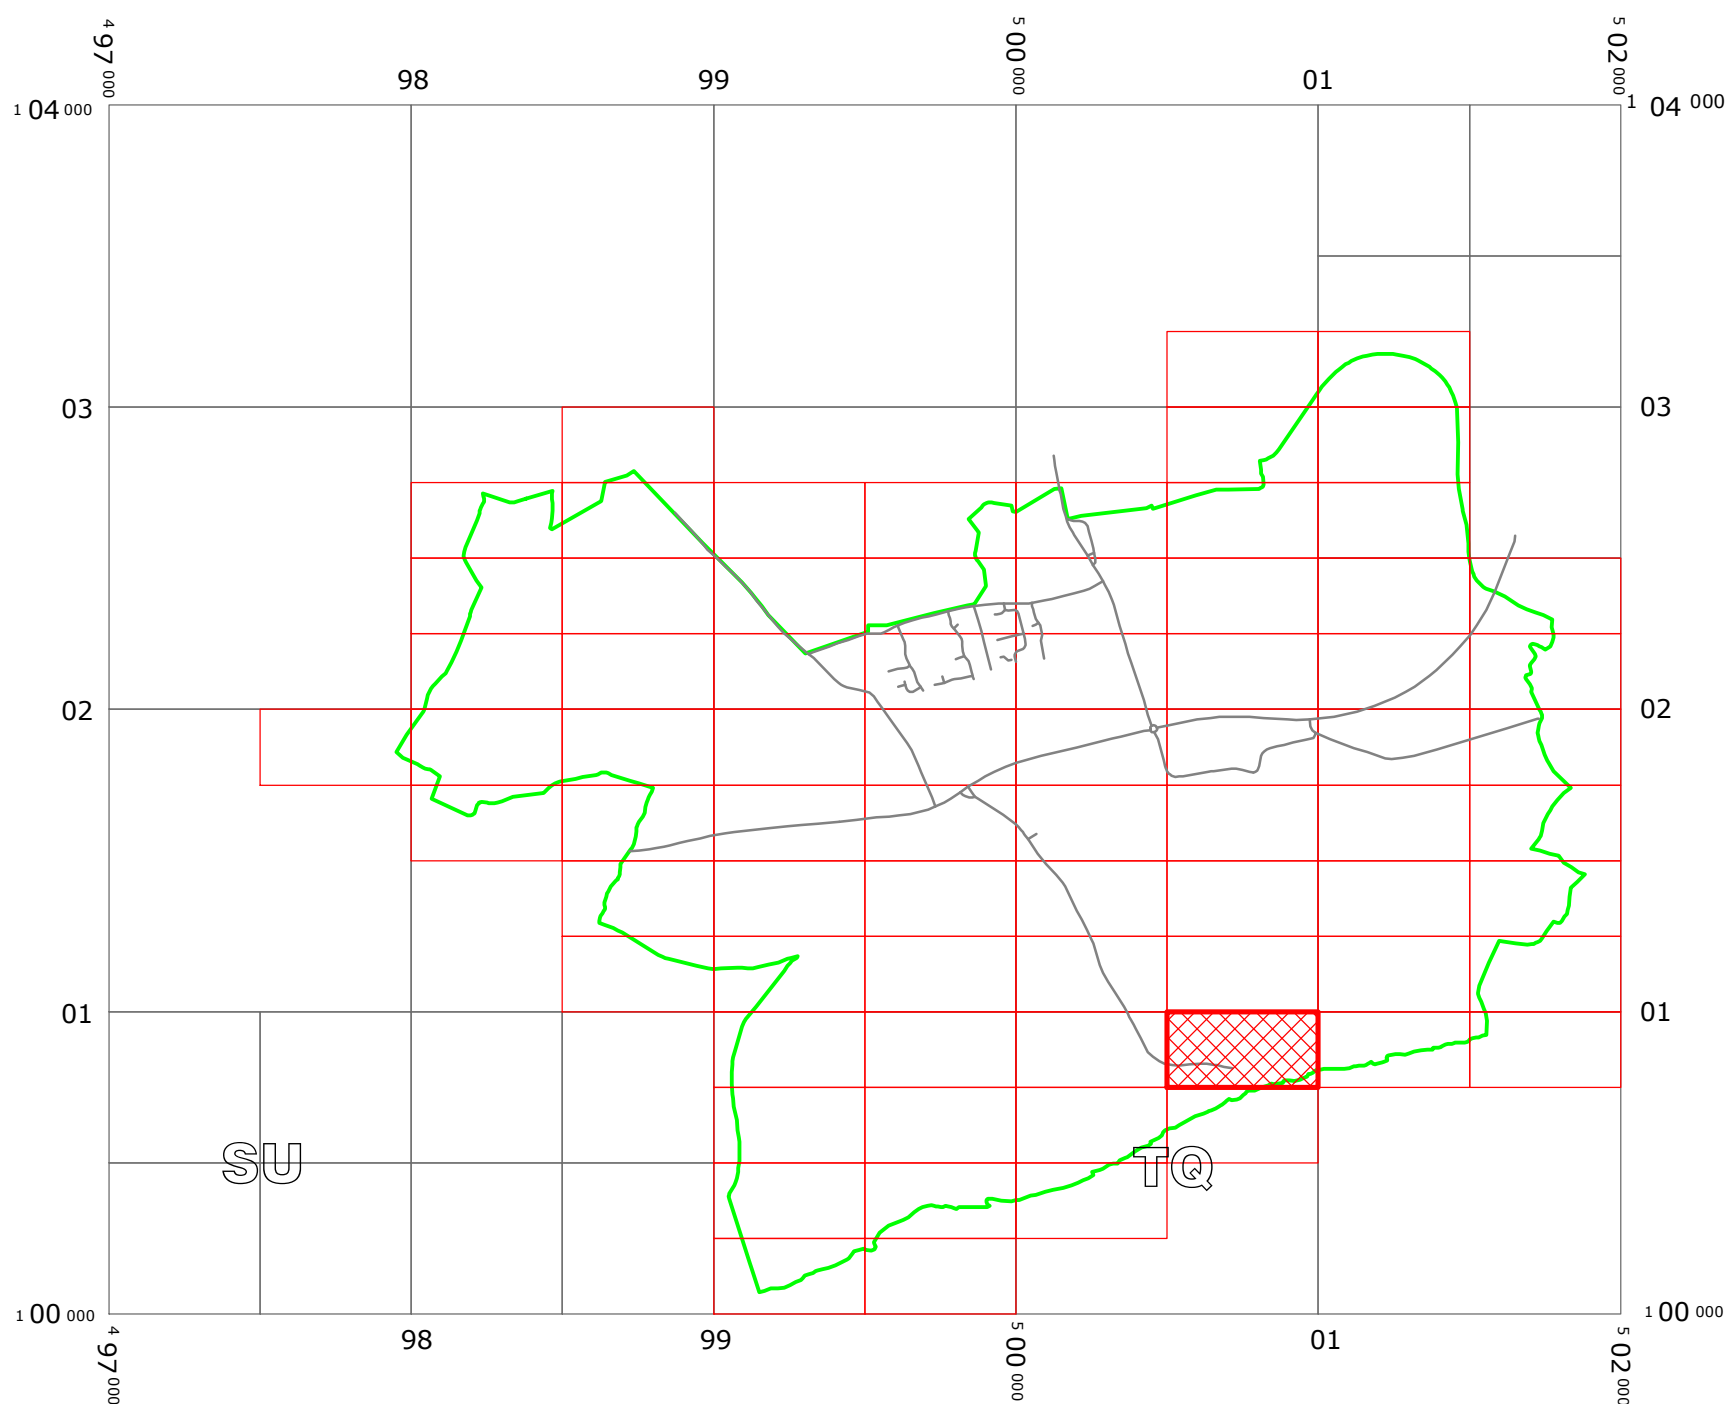

**KEY:**

-  OS TILE GRID
-  PARKING TILE GRID
-  LOCATION OF WAITING RESTRICTIONS
-  PARISH BOUNDARY
-  ROAD NETWORK



West Sussex County Council  
 Communities & Infrastructure  
 The Grange  
 Tower Street  
 Chichester  
 West Sussex  
 PO19 1RH

WEST SUSSEX COUNTY COUNCIL ((ARUN DISTRICT)  
 (PARKING PLACES AND TRAFFIC REGULATION)  
 (CONSOLIDATION) ORDER 2010)  
 (CLIMPING: CLIMPING STREET AMENDMENT) ORDER 2014

LOCATION OF WAITING RESTRICTIONS




Reproduced from or based upon 2010 Ordnance Survey mapping with permission of the Controller of HMSO  
 (c) Crown Copyright reserved. Unauthorised reproduction infringes Crown copyright and may lead to  
 prosecution or civil proceedings West Sussex County Council Licence No. 100018485

SCALE: 1:25,000  
 DATE: 30/05/2014


### Arun District - Key for Waiting Restrictions

All areas over which the provision of the orders apply are defined by the shaded areas as shown on the following plans plus a contiguous area not indicated on the plans of verge and/or footway between the carriageway edge and the highway boundary. The plans in this schedule are based upon grid references of the Ordnance Survey National Grid defined by the OSGB 36 triangulation.

#### Prohibition of waiting at any time

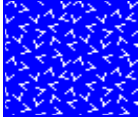145  usgs323 No waiting 8.00am-8.00pm any day 01Mar-30Sep

#### Free Limited Waiting

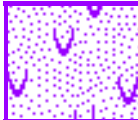758  pat057 Waiting limited to 30mins No return within 2hrs  
8.00am-8.00pm any day 01Mar-30Sep

**WEST SUSSEX COUNTY COUNCIL**  
**((ARUN DISTRICT) (PARKING PLACES & TRAFFIC REGULATION)**  
**(CONSOLIDATION) ORDER 2010)**

**(CLIMPING: CLIMPING STREET AMENDMENT) ORDER 2014**

West Sussex County Council in exercise of their powers under Sections 1 (1) 2 (1) and (2), 4 (2), 45, 46, 49 and 53 and Part IV of Schedule 9 of the Road Traffic Regulation Act 1984 ("the Act") as amended and of all other enabling powers and after consultation with the Chief Officer of Police in accordance with Part III of Schedule 9 to the Act hereby make the following Order:-

- 1. This Order shall come into operation on the Thirtieth day of May 2014 and may be cited as "West Sussex County Council ((Arun District) (Parking Places & Traffic Regulation) (Consolidation) Order 2010) (Climping: Climping Street Amendment) Order 2014".
- 2. The "West Sussex County Council (Arun District) (Parking Places & Traffic Regulation) (Consolidation) Order 2013" is hereby amended by the replacement of the plan specified in the First Schedule to this Order, with the plan specified in the Second Schedule, attached hereto.

**FIRST SCHEDULE**  
**Plans to be Replaced**

TQ0000NEN (Issue Number 2)


**SECOND SCHEDULE**  
**Replacement Plans**

TQ0000NEN (Issue Number 3)

THE Common Seal of THE )  
WEST SUSSEX COUNTY COUNCIL )  
was hereto affixed the )  
day of *TWENTY NINTH* )  
*MAY* 2014 )  
) )  
) )  
*M Kendall* )  
Authorized Signatory )  
JDA-1003-MM )



*04/08 DELEGATED AUTHORITY*

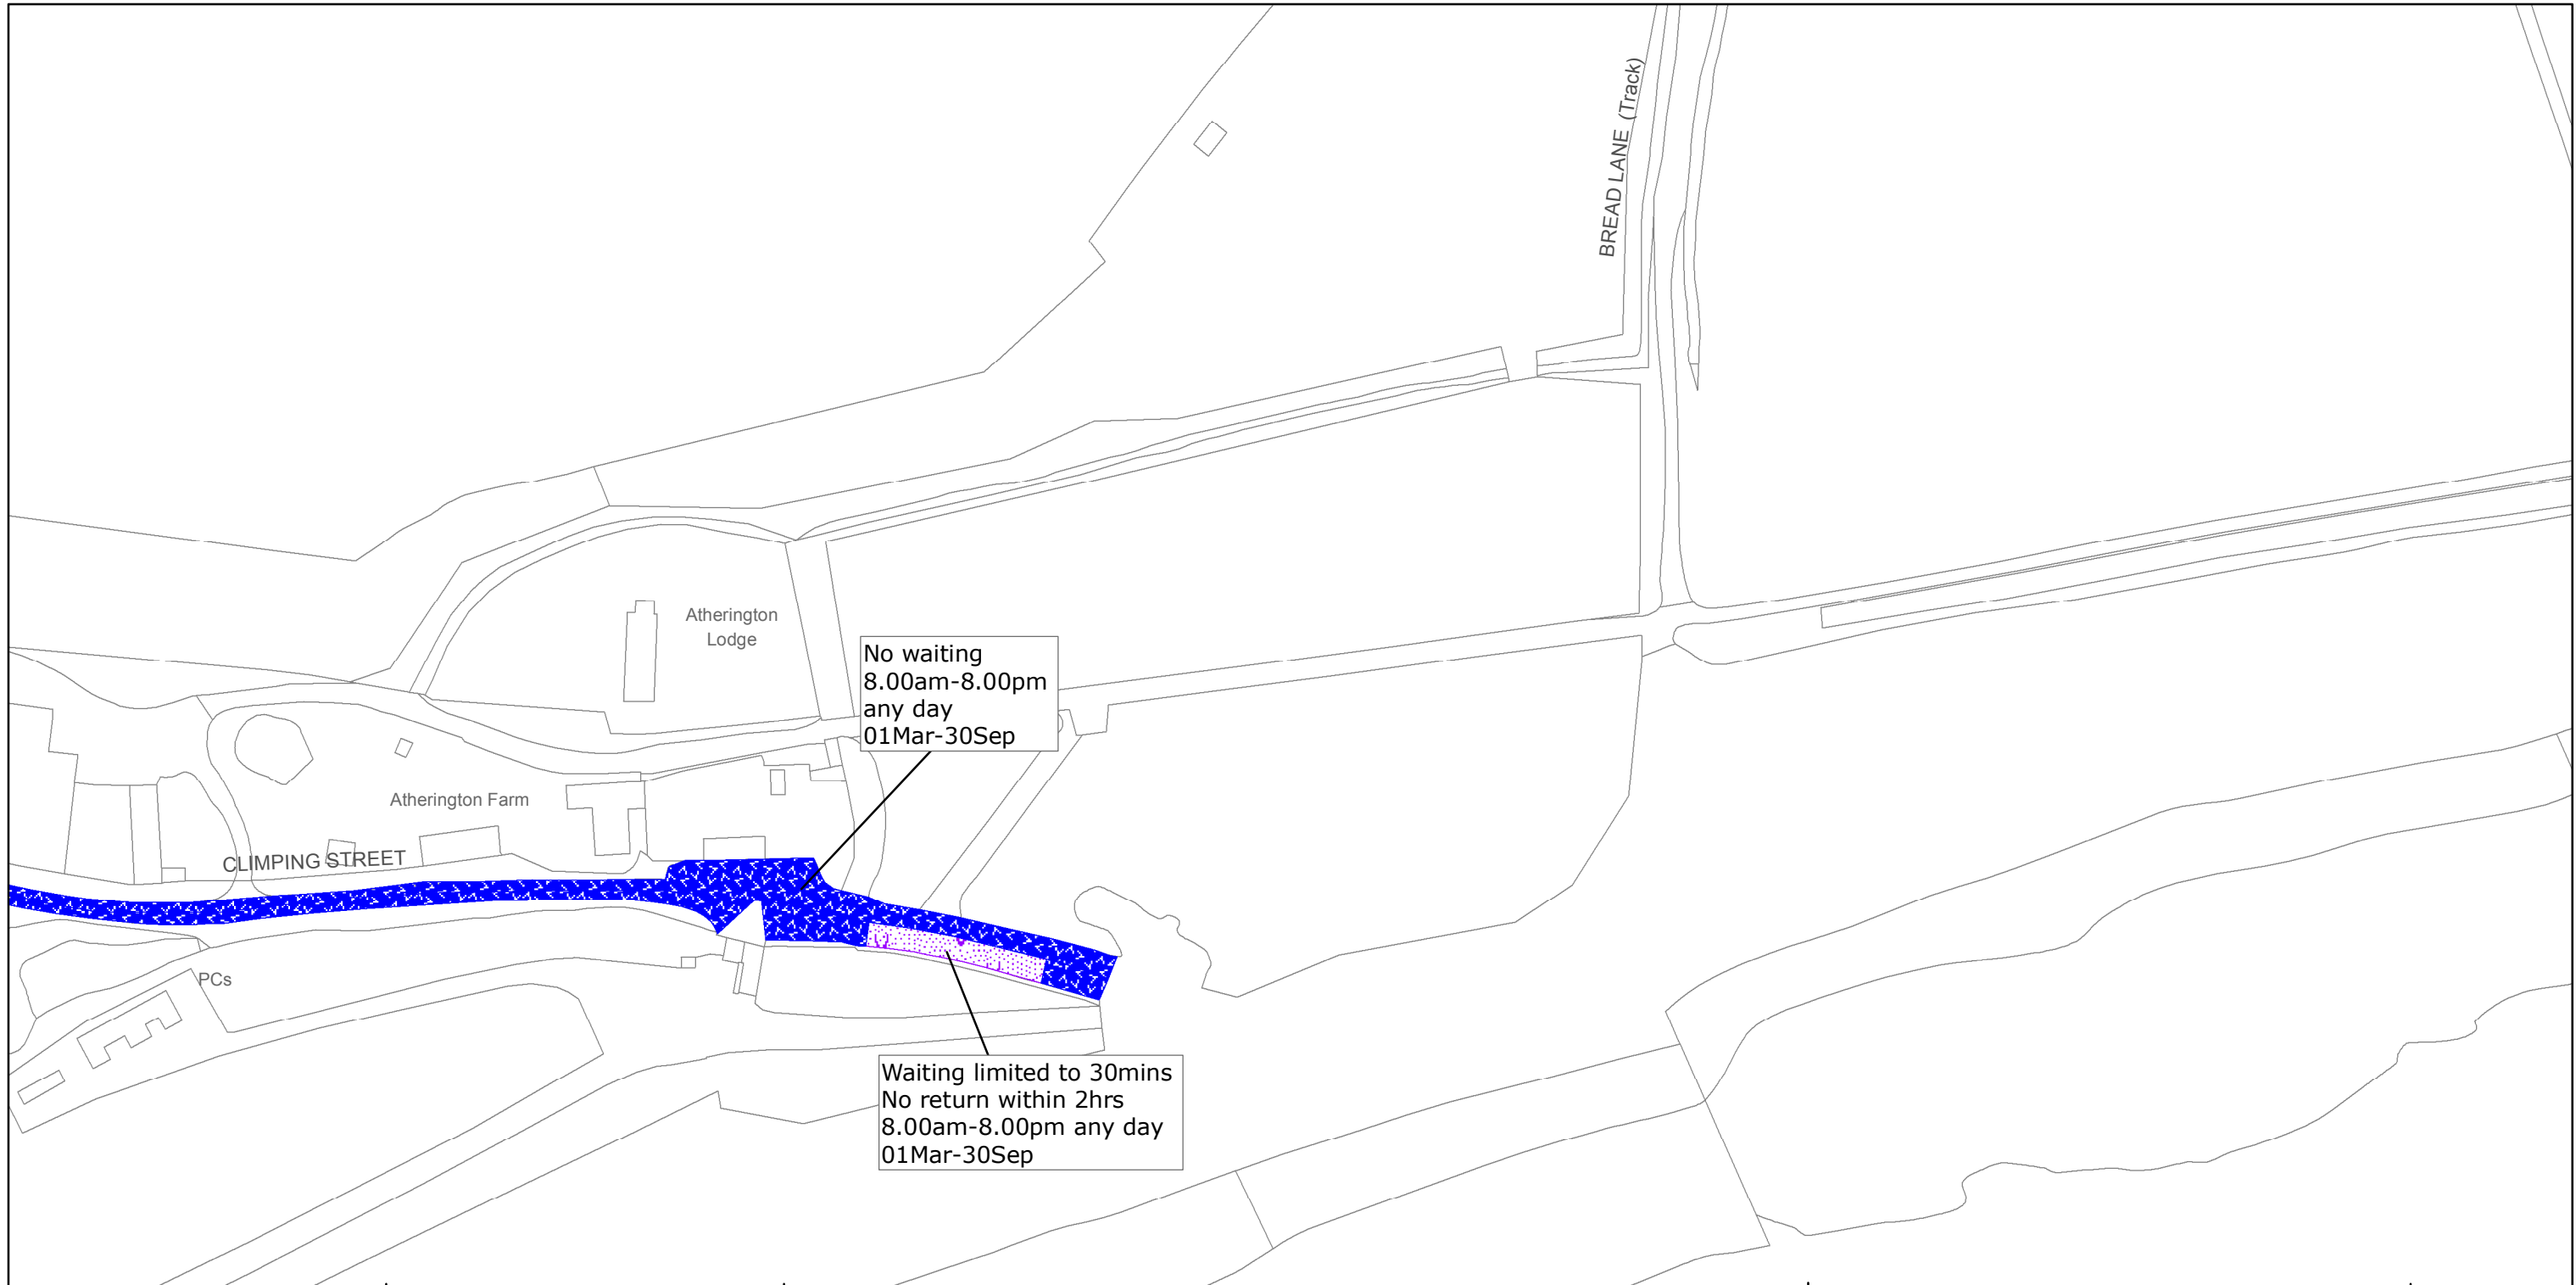

West Sussex County Council  
 Highways & Transport  
 The Grange  
 Tower Street  
 Chichester  
 West Sussex  
 PO19 1RH

ARUN DISTRICT: CLIMPING

WAITING RESTRICTIONS

TILE REF NO:  
 TQ0000NEN

SHEET ISSUE NO 3  
 SHEET ACTIVE FROM - 30/05/2014



SCALE:  
 1:1250  
 at A3 size

Reproduced from or based upon 2010 Ordnance Survey mapping with permission of the Controller of HMSO (c) Crown Copyright reserved.  
 Unauthorised reproduction infringes Crown copyright and may lead to prosecution or civil proceedings West Sussex County Council Licence No. 100018485