






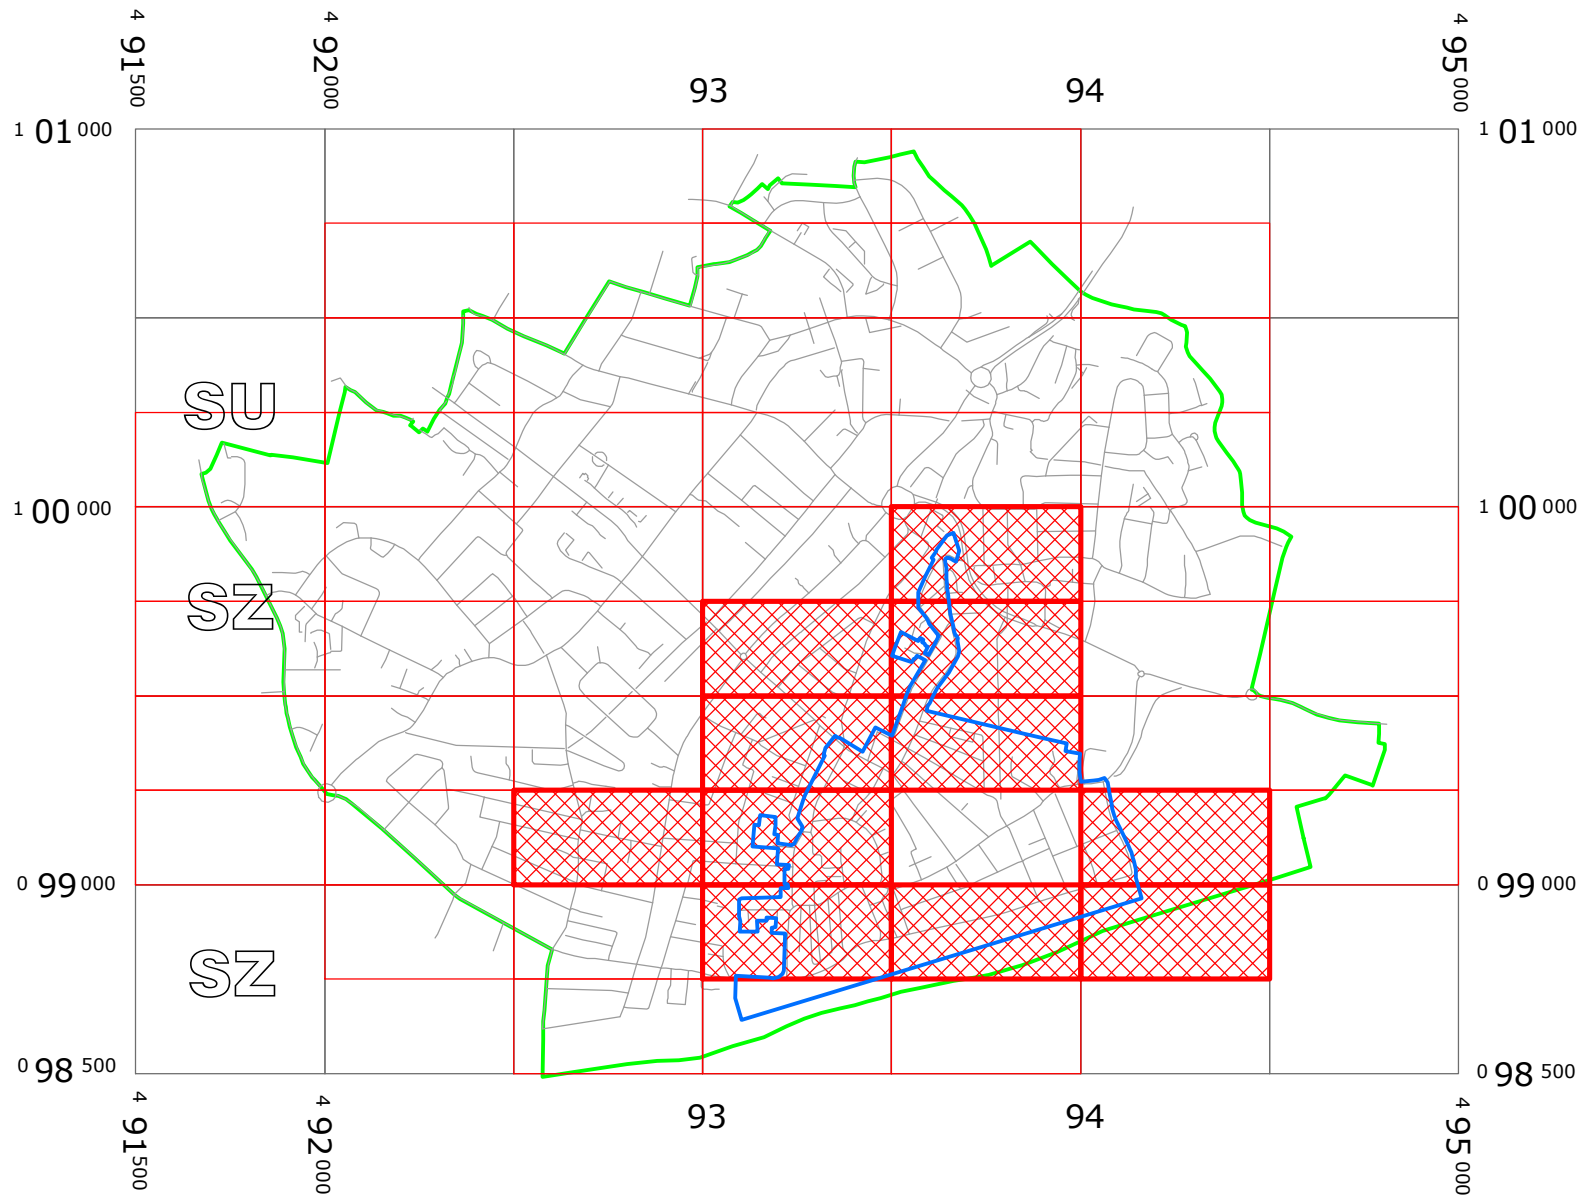

WEST SUSSEX COUNTY COUNCIL ((ARUN DISTRICT)
(PARKING PLACES AND TRAFFIC REGULATION)
(CONSOLIDATION) ORDER 2010)
(BOGNOR REGIS: VARIOUS ROADS CPZ AMENDMENT) ORDER 2016

BOGNOR REGIS: LOCATION OF WAITING RESTRICTIONS



KEY:

-  OS TILE GRID
-  PARKING TILE GRID
-  LOCATION OF WAITING RESTRICTIONS
-  PARISH BOUNDARY
-  BOUNDARY OF CONTROLLED PARKING ZONE
-  ROAD NETWORK



West Sussex County Council
Residents &
Environmental Services
The Grange, Tower Street
Chichester
West Sussex
PO19 1RH

WEST SUSSEX COUNTY COUNCIL ((ARUN DISTRICT)
(PARKING PLACES AND TRAFFIC REGULATION)
(CONSOLIDATION) ORDER 2010)
(BOGNOR REGIS: VARIOUS ROADS CPZ AMENDMENT) ORDER 2016

LOCATION OF WAITING RESTRICTIONS




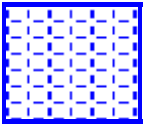

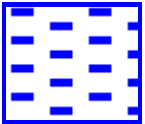
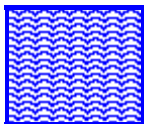
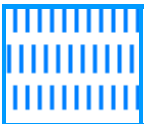
Reproduced from or based upon 2013 Ordnance Survey material with permission of the Controller of HMSO
(c) Crown Copyright reserved. Unauthorised reproduction infringes Crown copyright and may lead to
prosecution or civil proceedings West Sussex County Council Licence No. 100023447

SCALE: 1:20,000
DATE: 11/07/2016


Key for Waiting Restrictions

All areas over which the provision of the orders apply are defined by the shaded areas as shown on the following plans plus a contiguous area not indicated on the plans of verge and/or footway between the carriageway edge and the highway boundary. The plans in this schedule are based upon grid references of the Ordnance Survey National Grid defined by the OSGB 36 triangulation.





Prohibition of waiting at any time

100		z_circle	No waiting, loading and unloading at any time	107		pat020	No waiting 8.00am-6.00pm Mon-Sat
101		check	No waiting at any time	114		pat063	No waiting 9:00am-5:00pm Mon-Fri
105		smallwave2	No waiting 8.00am-6.00pm any day	158		pat 046	No waiting 9.00am-5.00pm Mon-Sat except bank holidays

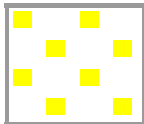
Prohibition of loading

223		shd62	No waiting, loading and unloading 9.00am-5.00pm Mon-Sat
-----	---	-------	---

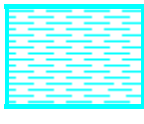
Charged on-street parking


307		shd102	Pay and Display 8am-6pm any day	321		herring3	Pay and Display up to 2hrs 9.00am-5.00pm Mon-Sat
319		usgs731	Voucher and Pay and Display up to 1hr 9.00am-5.00pm Mon-Sat except bank holidays Tariff 2	327		usgs712	Pay and Display up to 3hrs 9.00am-5.00pm Mon-Sat except bank holidays

Shared Residents Parking & Charged On-street Parking

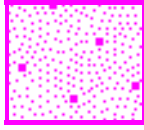
427  pat055 Pay and Display and Residents' and Visitors' permit holders only 9.00am-5.00pm any day except bank holidays

Residents Parking

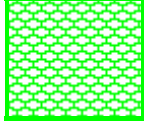
512  usgs503 Residents' and Visitors' permit holders only 9.00am-5.00pm Mon-Sat except bank holidays

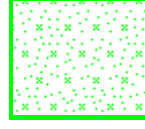
523  usgs725 Permit holders only past this point 9.00am-5.00pm Mon-Sat except bank holidays


Shared Residents Parking & Free Limited Waiting

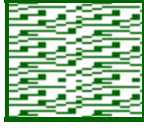
614  pat019 Residents' and Visitors' permit holders and Limited waiting for 2hrs No return within 2hrs for non-permit holders 9.00am-5.00pm Mon-Sat except bank holidays


Specified Vehicles

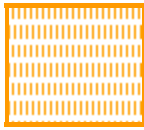
802  pat038 Disabled persons vehicles 9.00am-5.00pm Mon-Sat


803  check Police vehicles

810  usgs503 Loading bay-Goods vehicles only at any time

830  check Disabled persons vehicles at any time

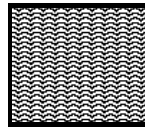836  smallwave2 No stopping 7.00pm-3.00am except for taxis, Coaches pick up and set down only

864  Chertsey Limestone Loading bay-Any vehicle Loading limited to 1hr No return within 1hr any day

 Boundary of Controlled Parking Zone

WEST SUSSEX COUNTY COUNCIL
(ARUN DISTRICT) (PARKING PLACES & TRAFFIC REGULATION)
(CONSOLIDATION) ORDER 2010)

(BOGNOR REGIS: VARIOUS ROADS CPZ AMENDMENT) ORDER 2016

West Sussex County Council in exercise of their powers under Sections 1 (1) 2 (1) and (2), 4 (2), 45, 46, 49 and 53 and Part IV of Schedule 9 of the Road Traffic Regulation Act 1984 ("the Act") as amended and of all other enabling powers and after consultation with the Chief Officer of Police in accordance with Part III of Schedule 9 to the Act hereby make the following Order:-

1. This Order shall come into operation on the Eleventh day of July 2016 and may be cited as "West Sussex County Council ((Arun District) (Parking Places & Traffic Regulation) (Consolidation) Order 2010) (Bognor Regis: Various Roads CPZ Amendment) Order 2016".
2. The "West Sussex County Council (Arun District) (Parking Places & Traffic Regulation) (Consolidation) Order 2010" is hereby amended by the replacement of the plans specified in the First Schedule to this Order, with the plans specified in the Second Schedule, attached hereto.

FIRST SCHEDULE
Plans to be Replaced

SZ9299SES (Issue Number 1)
SZ9398NEN (Issue Number 1)
SZ9398NWN (Issue Number 2)
SZ9399NEN (Issue Number 3)
SZ9399NES (Issue Number 2)
SZ9399NWS (Issue Number 2)
SZ9399SEN (Issue Number 2)
SZ9399SWN (Issue Number 1)
SZ9399SWS (Issue Number 1)
SZ9498NWN (Issue Number 1)
SZ9499SWS (Issue Number 1)


SECOND SCHEDULE
Replacement Plans

- SZ9299SES (Issue Number 2)
- SZ9398NEN (Issue Number 2)
- SZ9398NWN (Issue Number 3)
- SZ9399NEN (Issue Number 4)
- SZ9399NES (Issue Number 3)
- SZ9399NWS (Issue Number 3)
- SZ9399SEN (Issue Number 3)
- SZ9399SWN (Issue Number 2)
- SZ9399SWS (Issue Number 2)
- SZ9498NWN (Issue Number 2)
- SZ9499SWS (Issue Number 2)

THE Common Seal of THE)
WEST SUSSEX COUNTY COUNCIL)
was hereto affixed the)
day of SEVENTH)
JULY 2016)
Authorized Signatory)
JWA8008-MM)



09/08 DELEGATED AUTHORITY

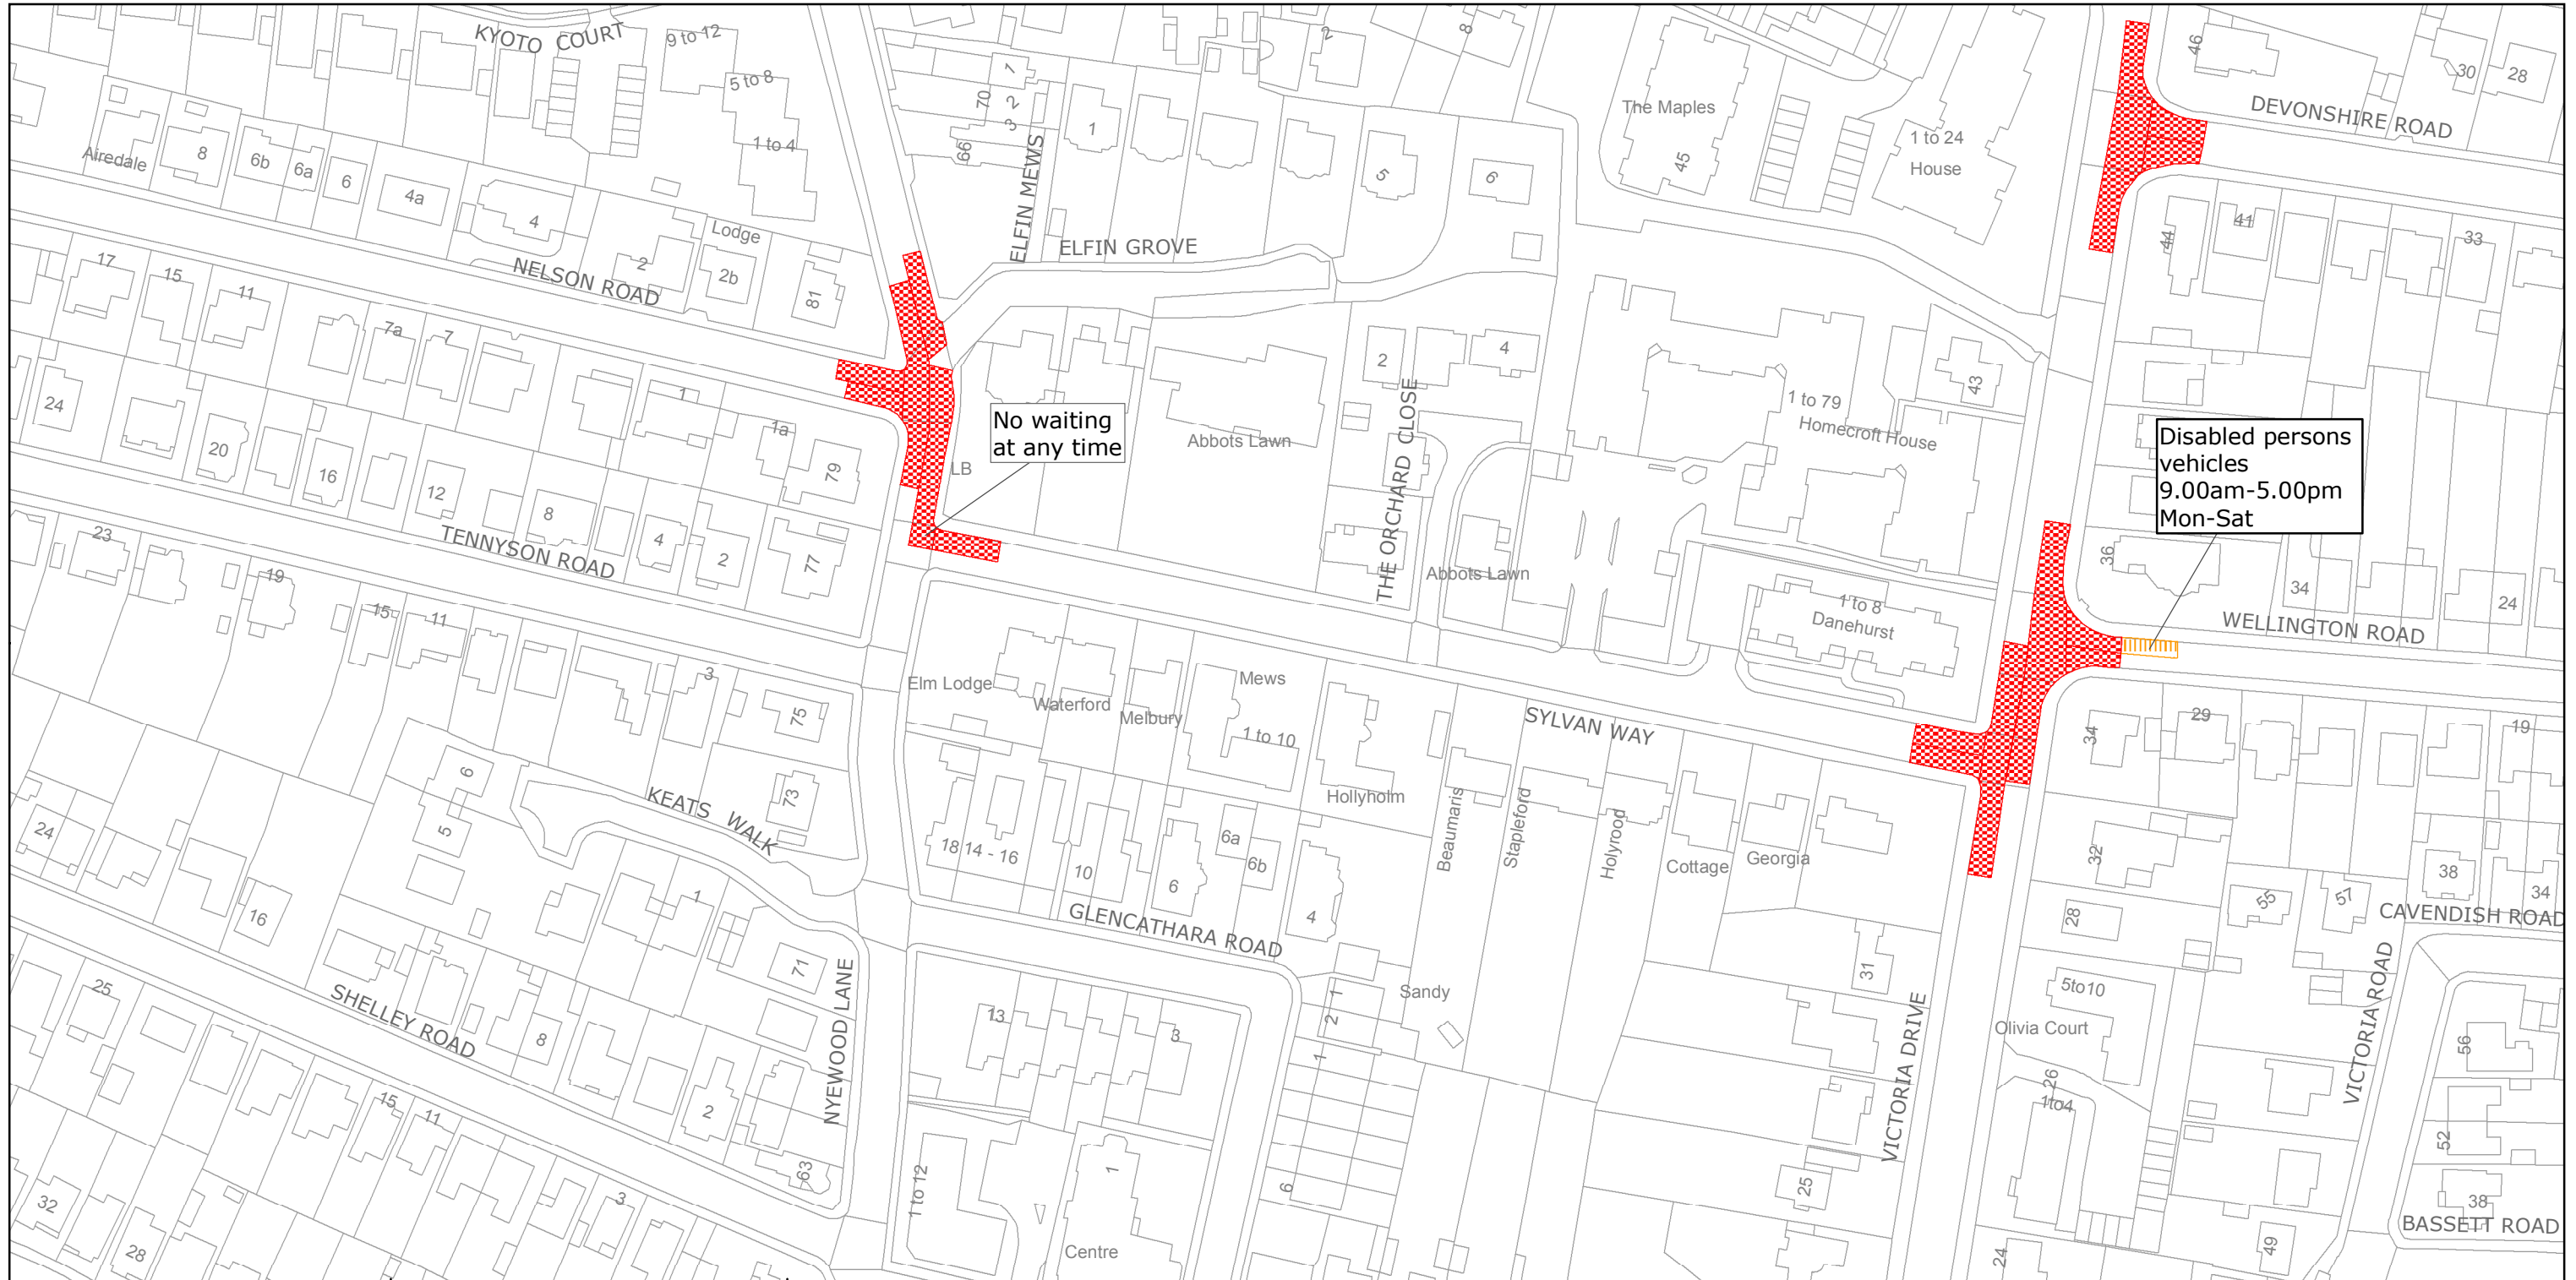

No waiting
at any time

Disabled persons
vehicles
9.00am-5.00pm
Mon-Sat



West Sussex County Council
Highways & Transport
The Grange
Tower Street
Chichester
West Sussex
PO19 1RH

ARUN DISTRICT: BOGNOR REGIS
WAITING RESTRICTIONS

TILE REF NO:
SZ9299SES


SHEET ISSUE NO 2
SHEET ACTIVE FROM - 11/07/2016



SCALE:
1:1250

at A3 size

Reproduced from or based upon 2013 Ordnance Survey material with permission of the Controller of HMSO (c) Crown Copyright reserved.
Unauthorised reproduction infringes Crown copyright and may lead to prosecution or civil proceedings West Sussex County Council Licence No. 100023447

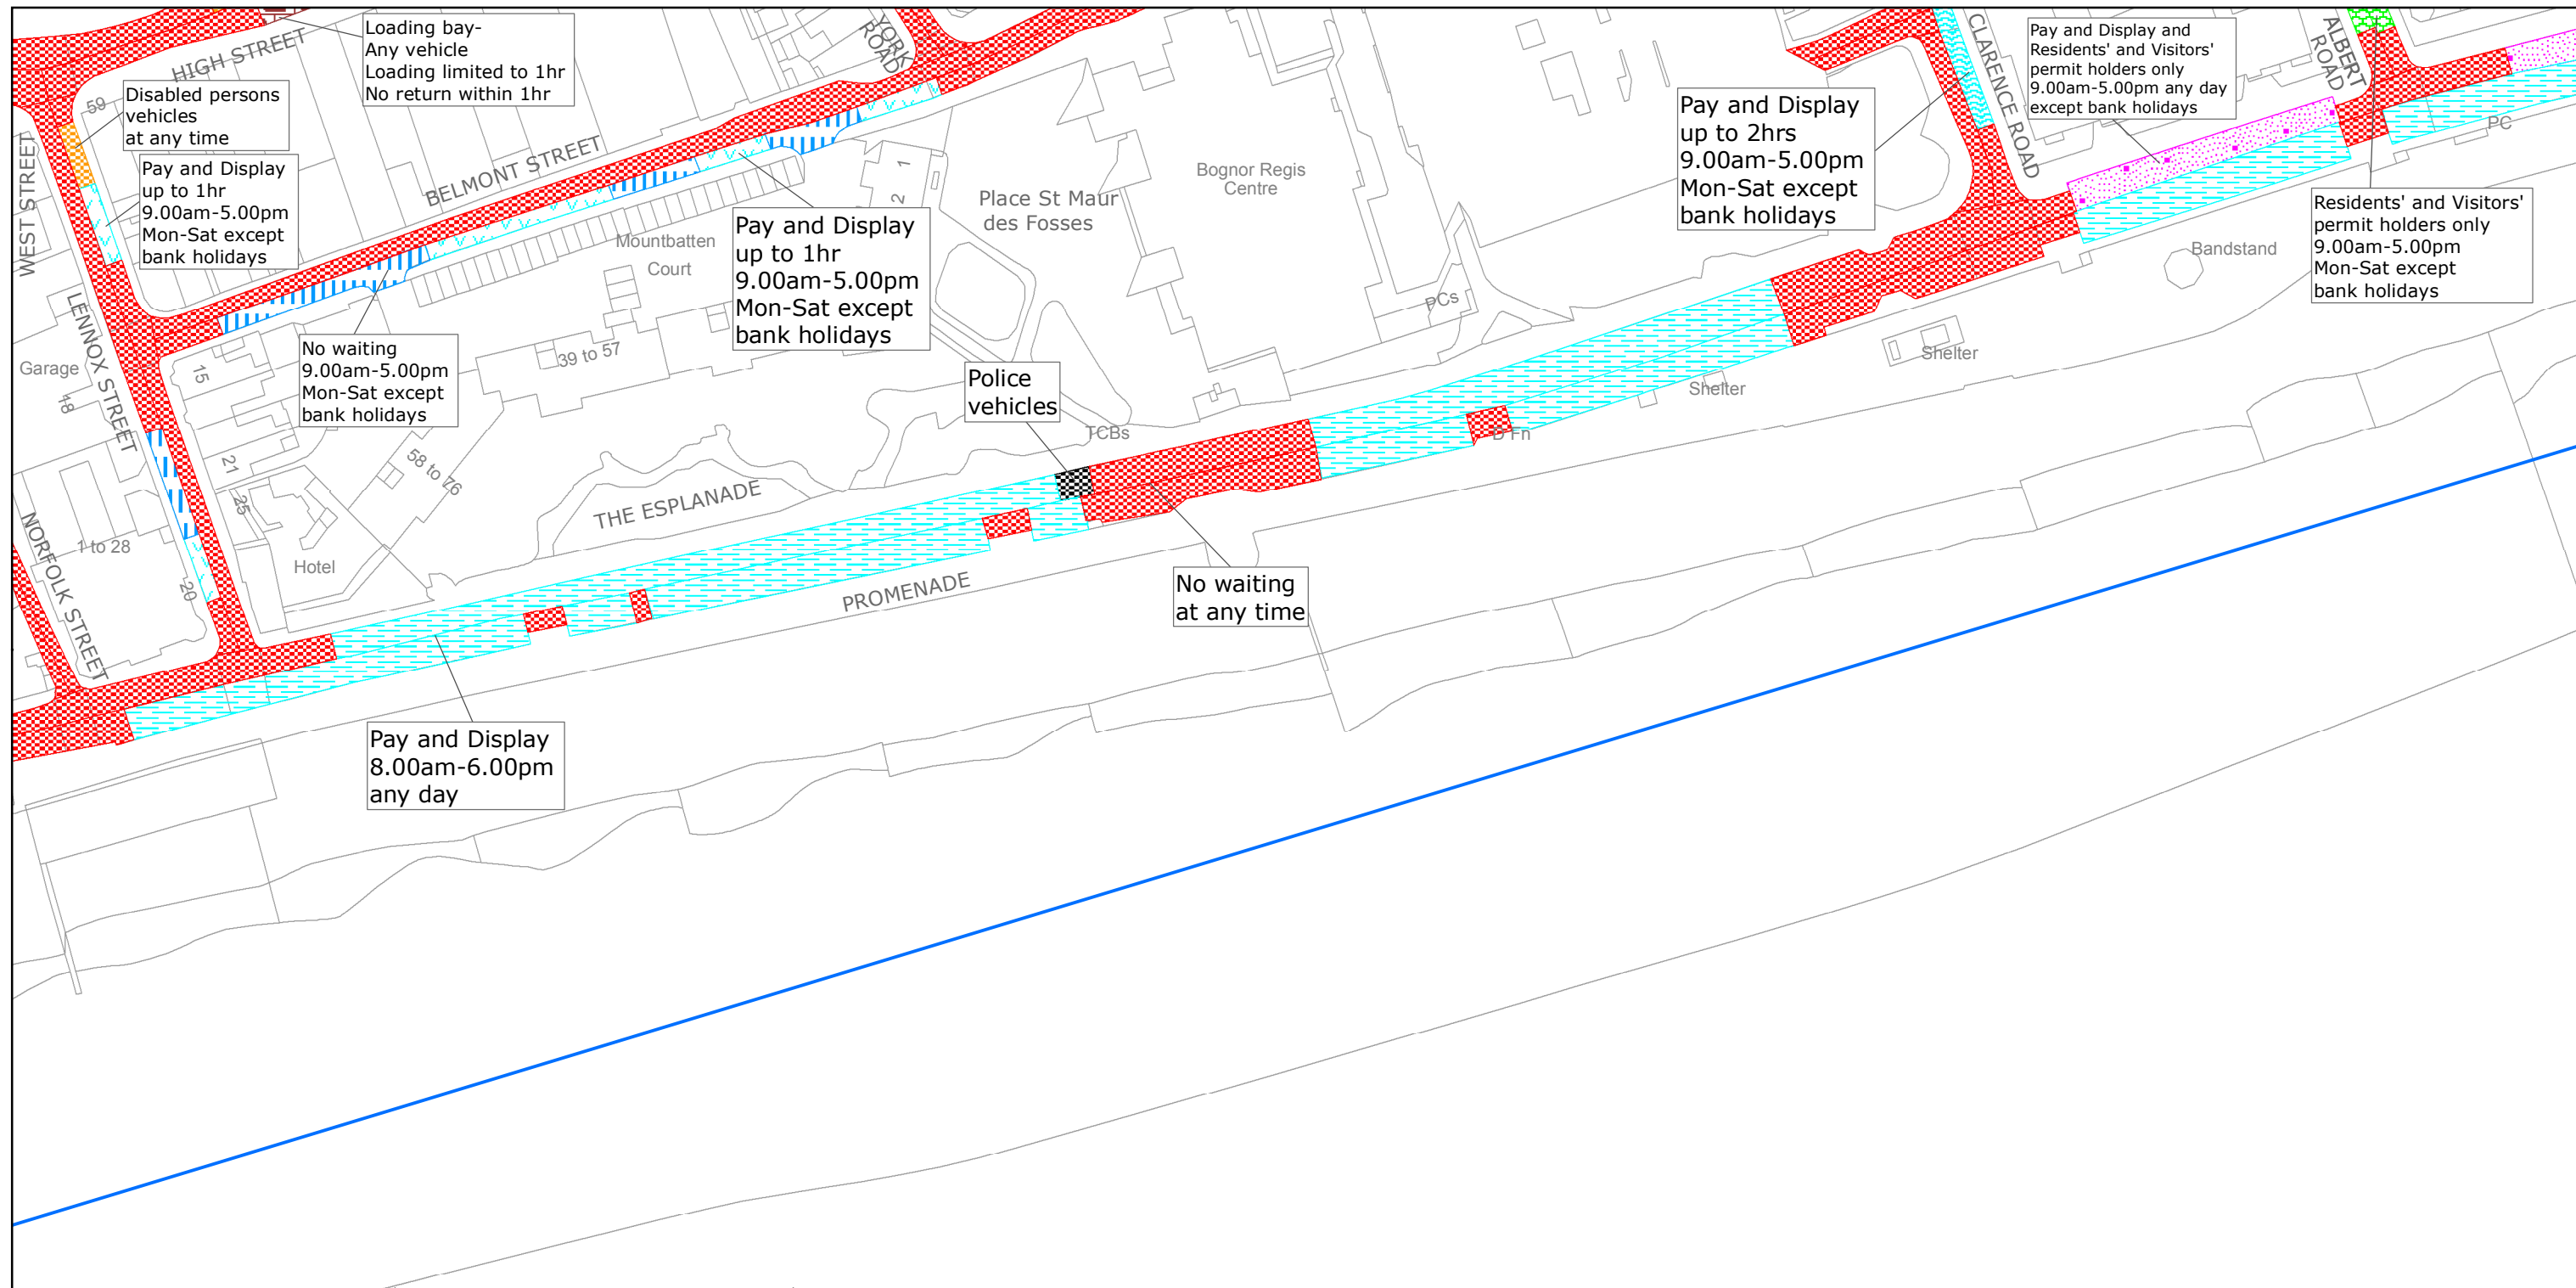

West Sussex County Council
 Highways & Transport
 The Grange
 Tower Street
 Chichester
 West Sussex
 PO19 1RH

ARUN DISTRICT: BOGNOR REGIS
 WAITING RESTRICTIONS

Reproduced from or based upon 2013 Ordnance Survey material with permission of the Controller of HMSO (c) Crown Copyright reserved.
 Unauthorised reproduction infringes Crown copyright and may lead to prosecution or civil proceedings West Sussex County Council Licence No. 100023447


TILE REF NO:
SZ9398NEN

SHEET ISSUE NO 2
 SHEET ACTIVE FROM - 11/07/2016



SCALE:
 1:1250

at A3 size

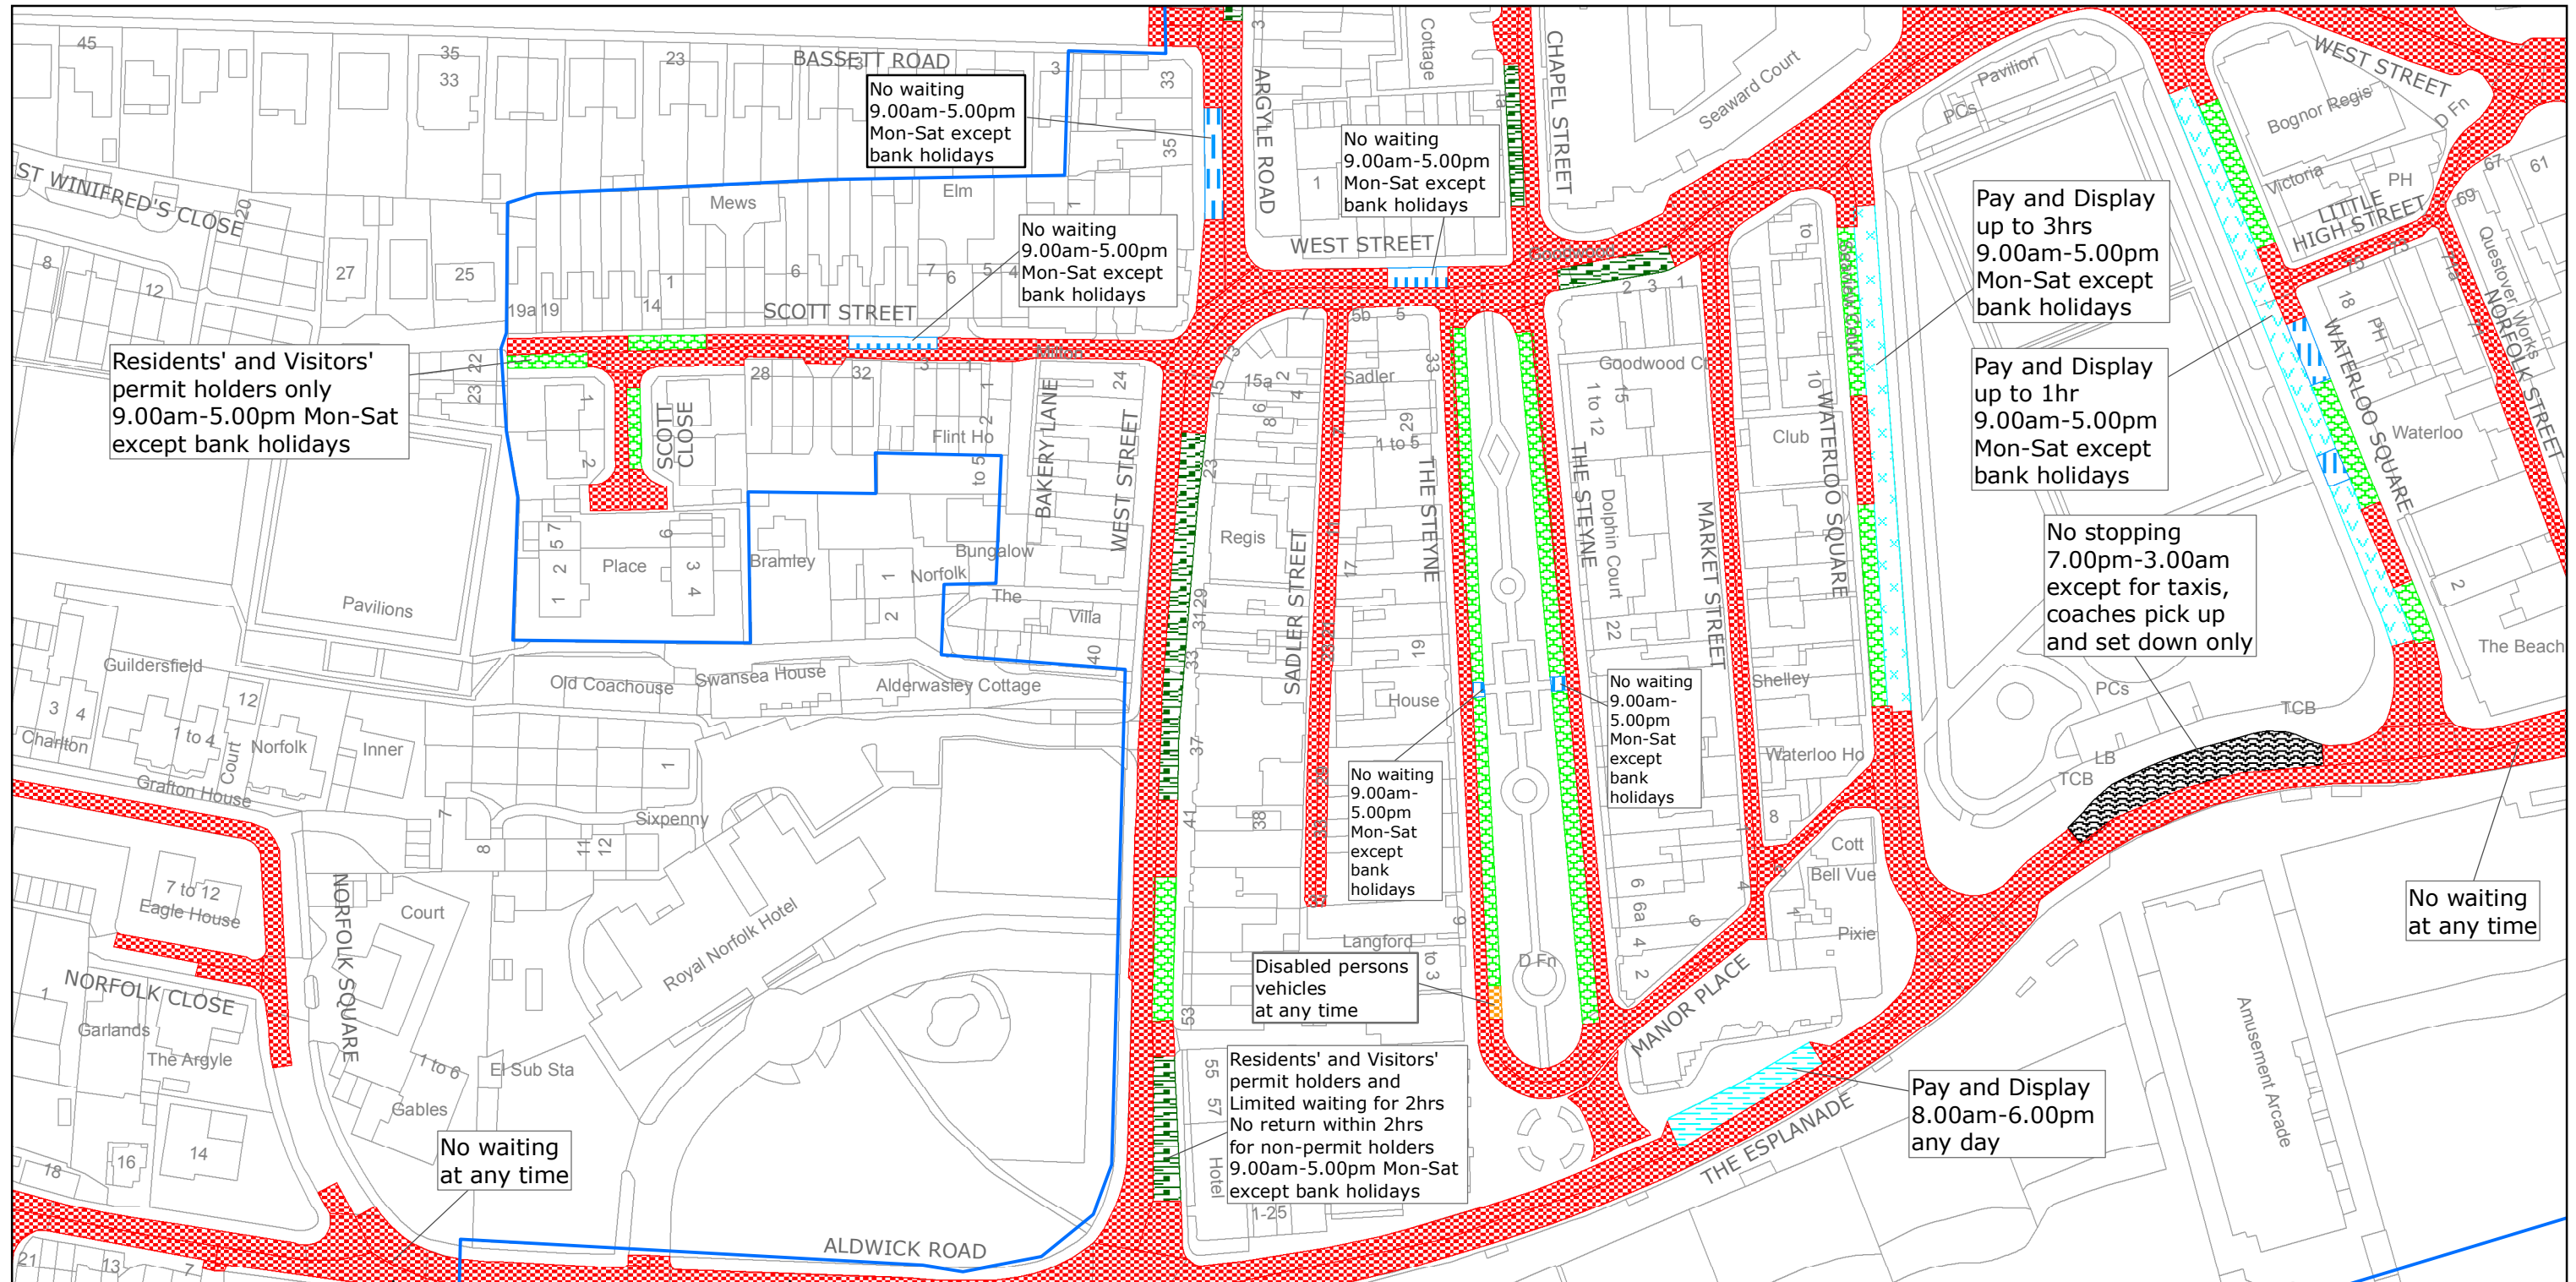

Residents' and Visitors' permit holders only 9.00am-5.00pm Mon-Sat except bank holidays

No waiting 9.00am-5.00pm Mon-Sat except bank holidays

No waiting 9.00am-5.00pm Mon-Sat except bank holidays

No waiting 9.00am-5.00pm Mon-Sat except bank holidays

Pay and Display up to 3hrs 9.00am-5.00pm Mon-Sat except bank holidays

Pay and Display up to 1hr 9.00am-5.00pm Mon-Sat except bank holidays

No stopping 7.00pm-3.00am except for taxis, coaches pick up and set down only

No waiting 9.00am-5.00pm Mon-Sat except bank holidays

No waiting 9.00am-5.00pm Mon-Sat except bank holidays

Disabled persons vehicles at any time

Residents' and Visitors' permit holders and Limited waiting for 2hrs No return within 2hrs for non-permit holders 9.00am-5.00pm Mon-Sat except bank holidays

No waiting at any time

No waiting at any time

Pay and Display 8.00am-6.00pm any day



West Sussex County Council
Highways & Transport
The Grange
Tower Street
Chichester
West Sussex
PO19 1RH

ARUN DISTRICT: BOGNOR REGIS
WAITING RESTRICTIONS

TILE REF NO:
SZ9398NWN


SHEET ISSUE NO 3
SHEET ACTIVE FROM - 11/07/2016



SCALE:
1:1250

at A3 size

Reproduced from or based upon 2013 Ordnance Survey material with permission of the Controller of HMSO (c) Crown Copyright reserved.
Unauthorised reproduction infringes Crown copyright and may lead to prosecution or civil proceedings West Sussex County Council Licence No. 100023447

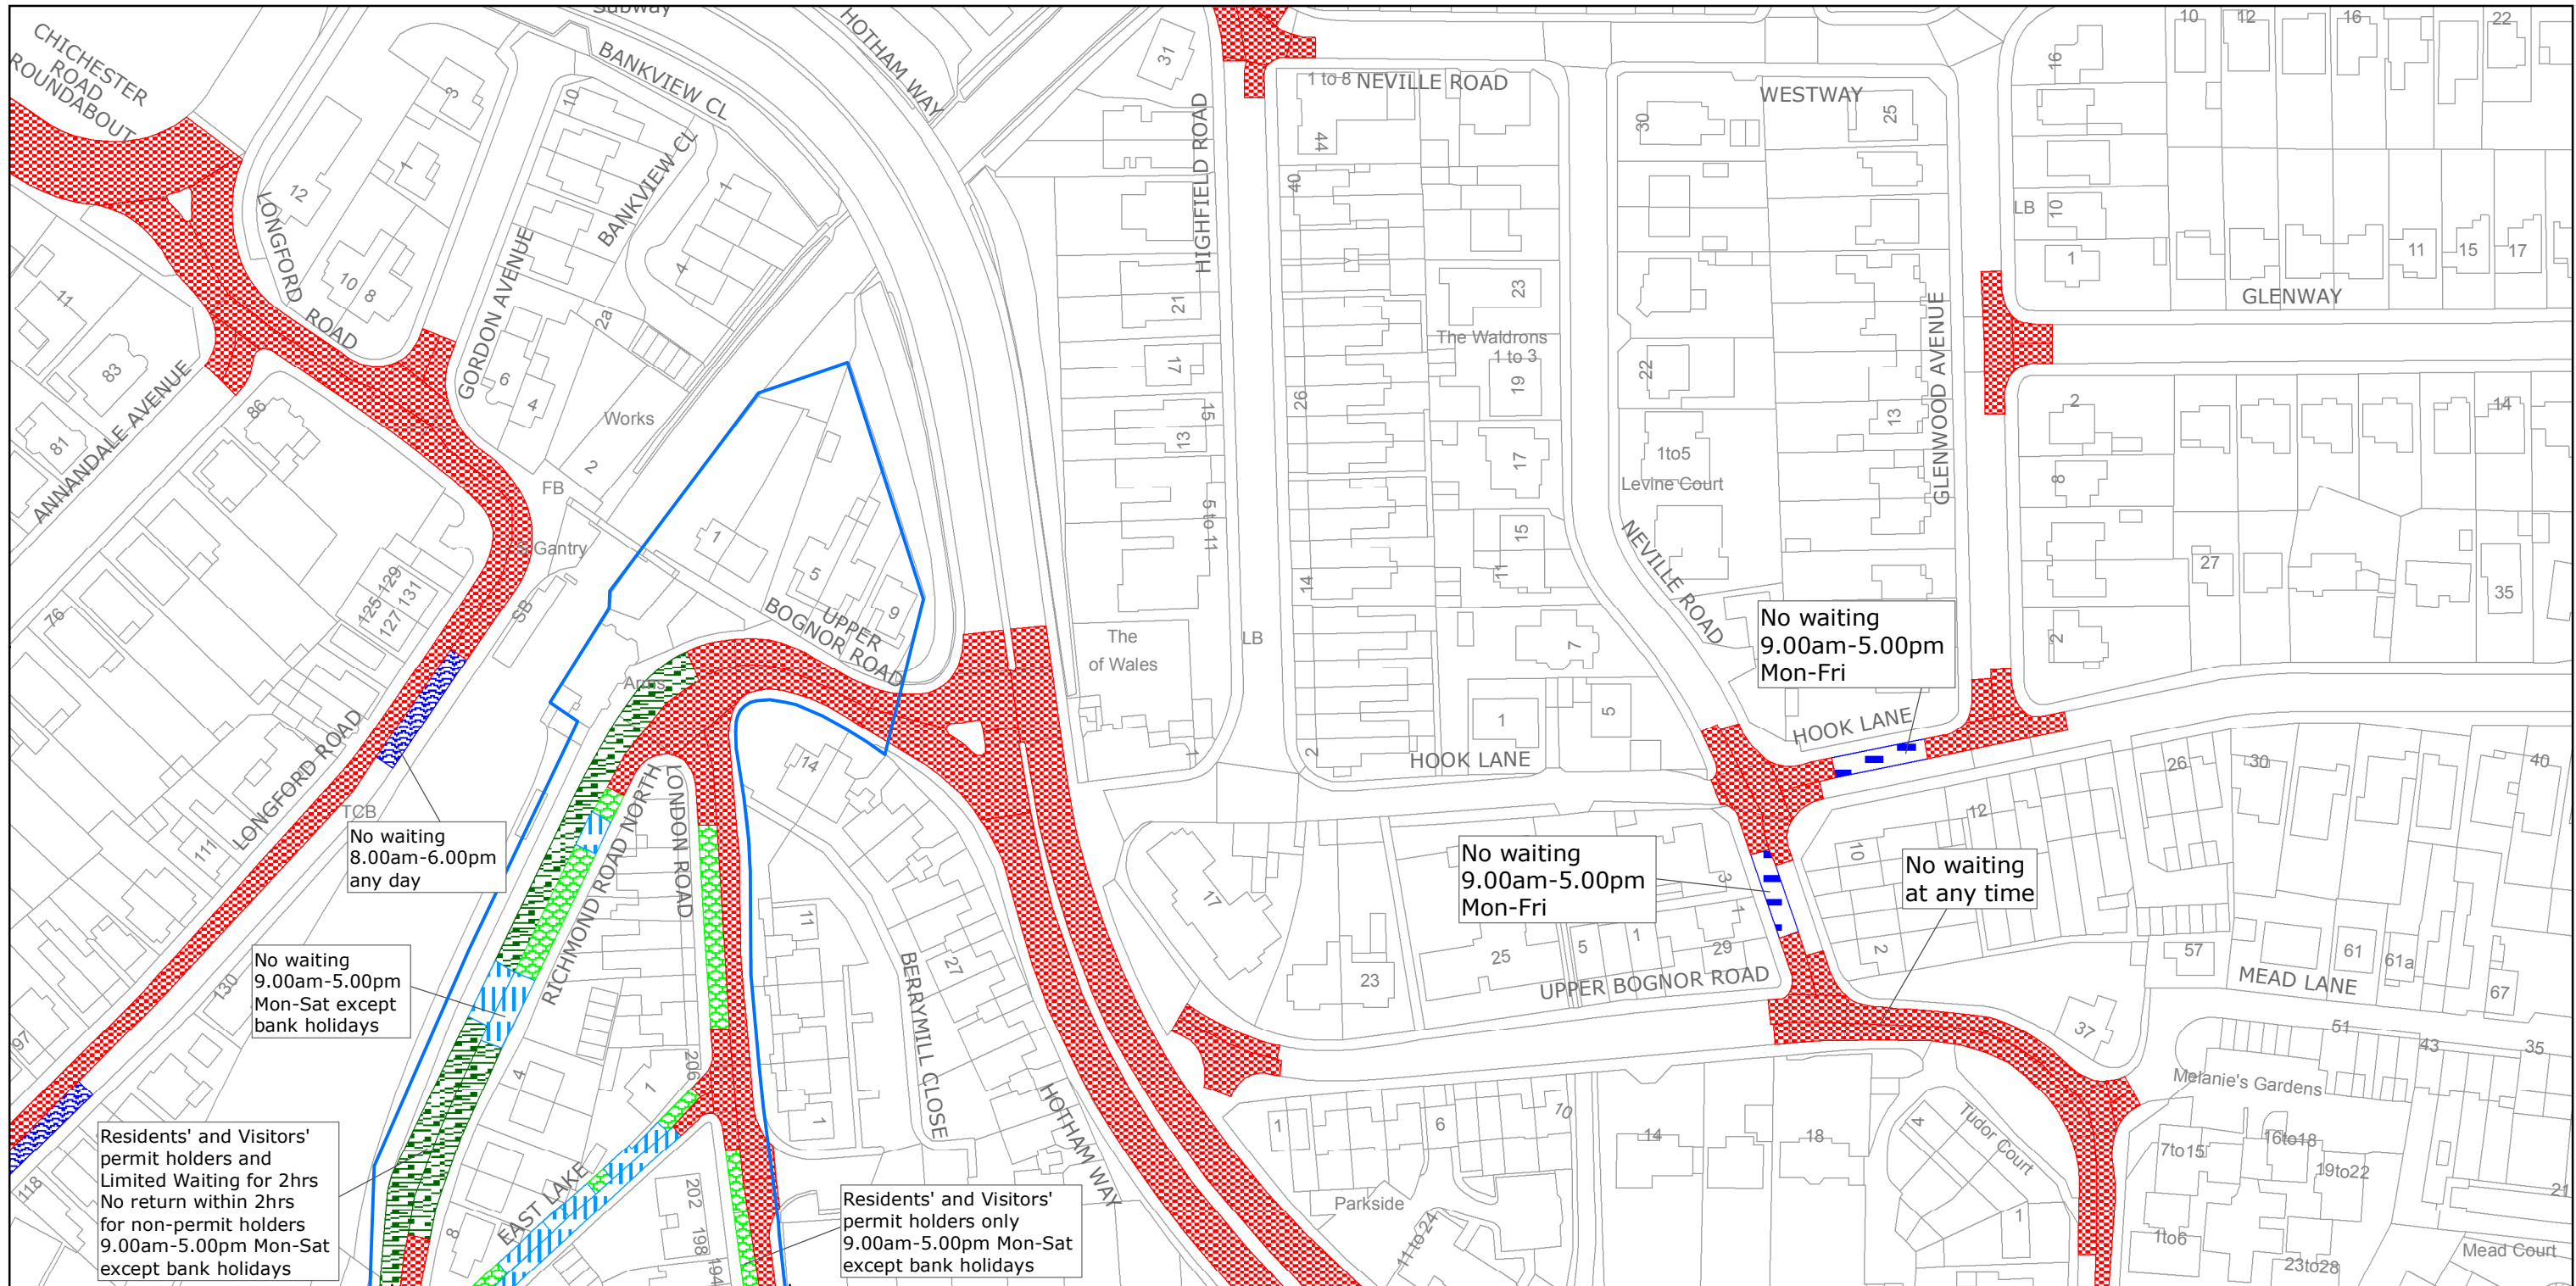

Residents' and Visitors' permit holders and Limited Waiting for 2hrs No return within 2hrs for non-permit holders 9.00am-5.00pm Mon-Sat except bank holidays

No waiting 8.00am-6.00pm any day

No waiting 9.00am-5.00pm Mon-Sat except bank holidays

Residents' and Visitors' permit holders only 9.00am-5.00pm Mon-Sat except bank holidays

No waiting 9.00am-5.00pm Mon-Fri

No waiting 9.00am-5.00pm Mon-Fri

No waiting at any time



West Sussex County Council
Highways & Transport
The Grange
Tower Street
Chichester
West Sussex
PO19 1RH

ARUN DISTRICT: BOGNOR REGIS
WAITING RESTRICTIONS

TILE REF NO:
SZ9399NEN


SHEET ISSUE NO 4
SHEET ACTIVE FROM - 11/07/2016



SCALE:
1:1250

at A3 size

Reproduced from or based upon 2013 Ordnance Survey material with permission of the Controller of HMSO (c) Crown Copyright reserved. Unauthorised reproduction infringes Crown copyright and may lead to prosecution or civil proceedings West Sussex County Council Licence No. 100023447

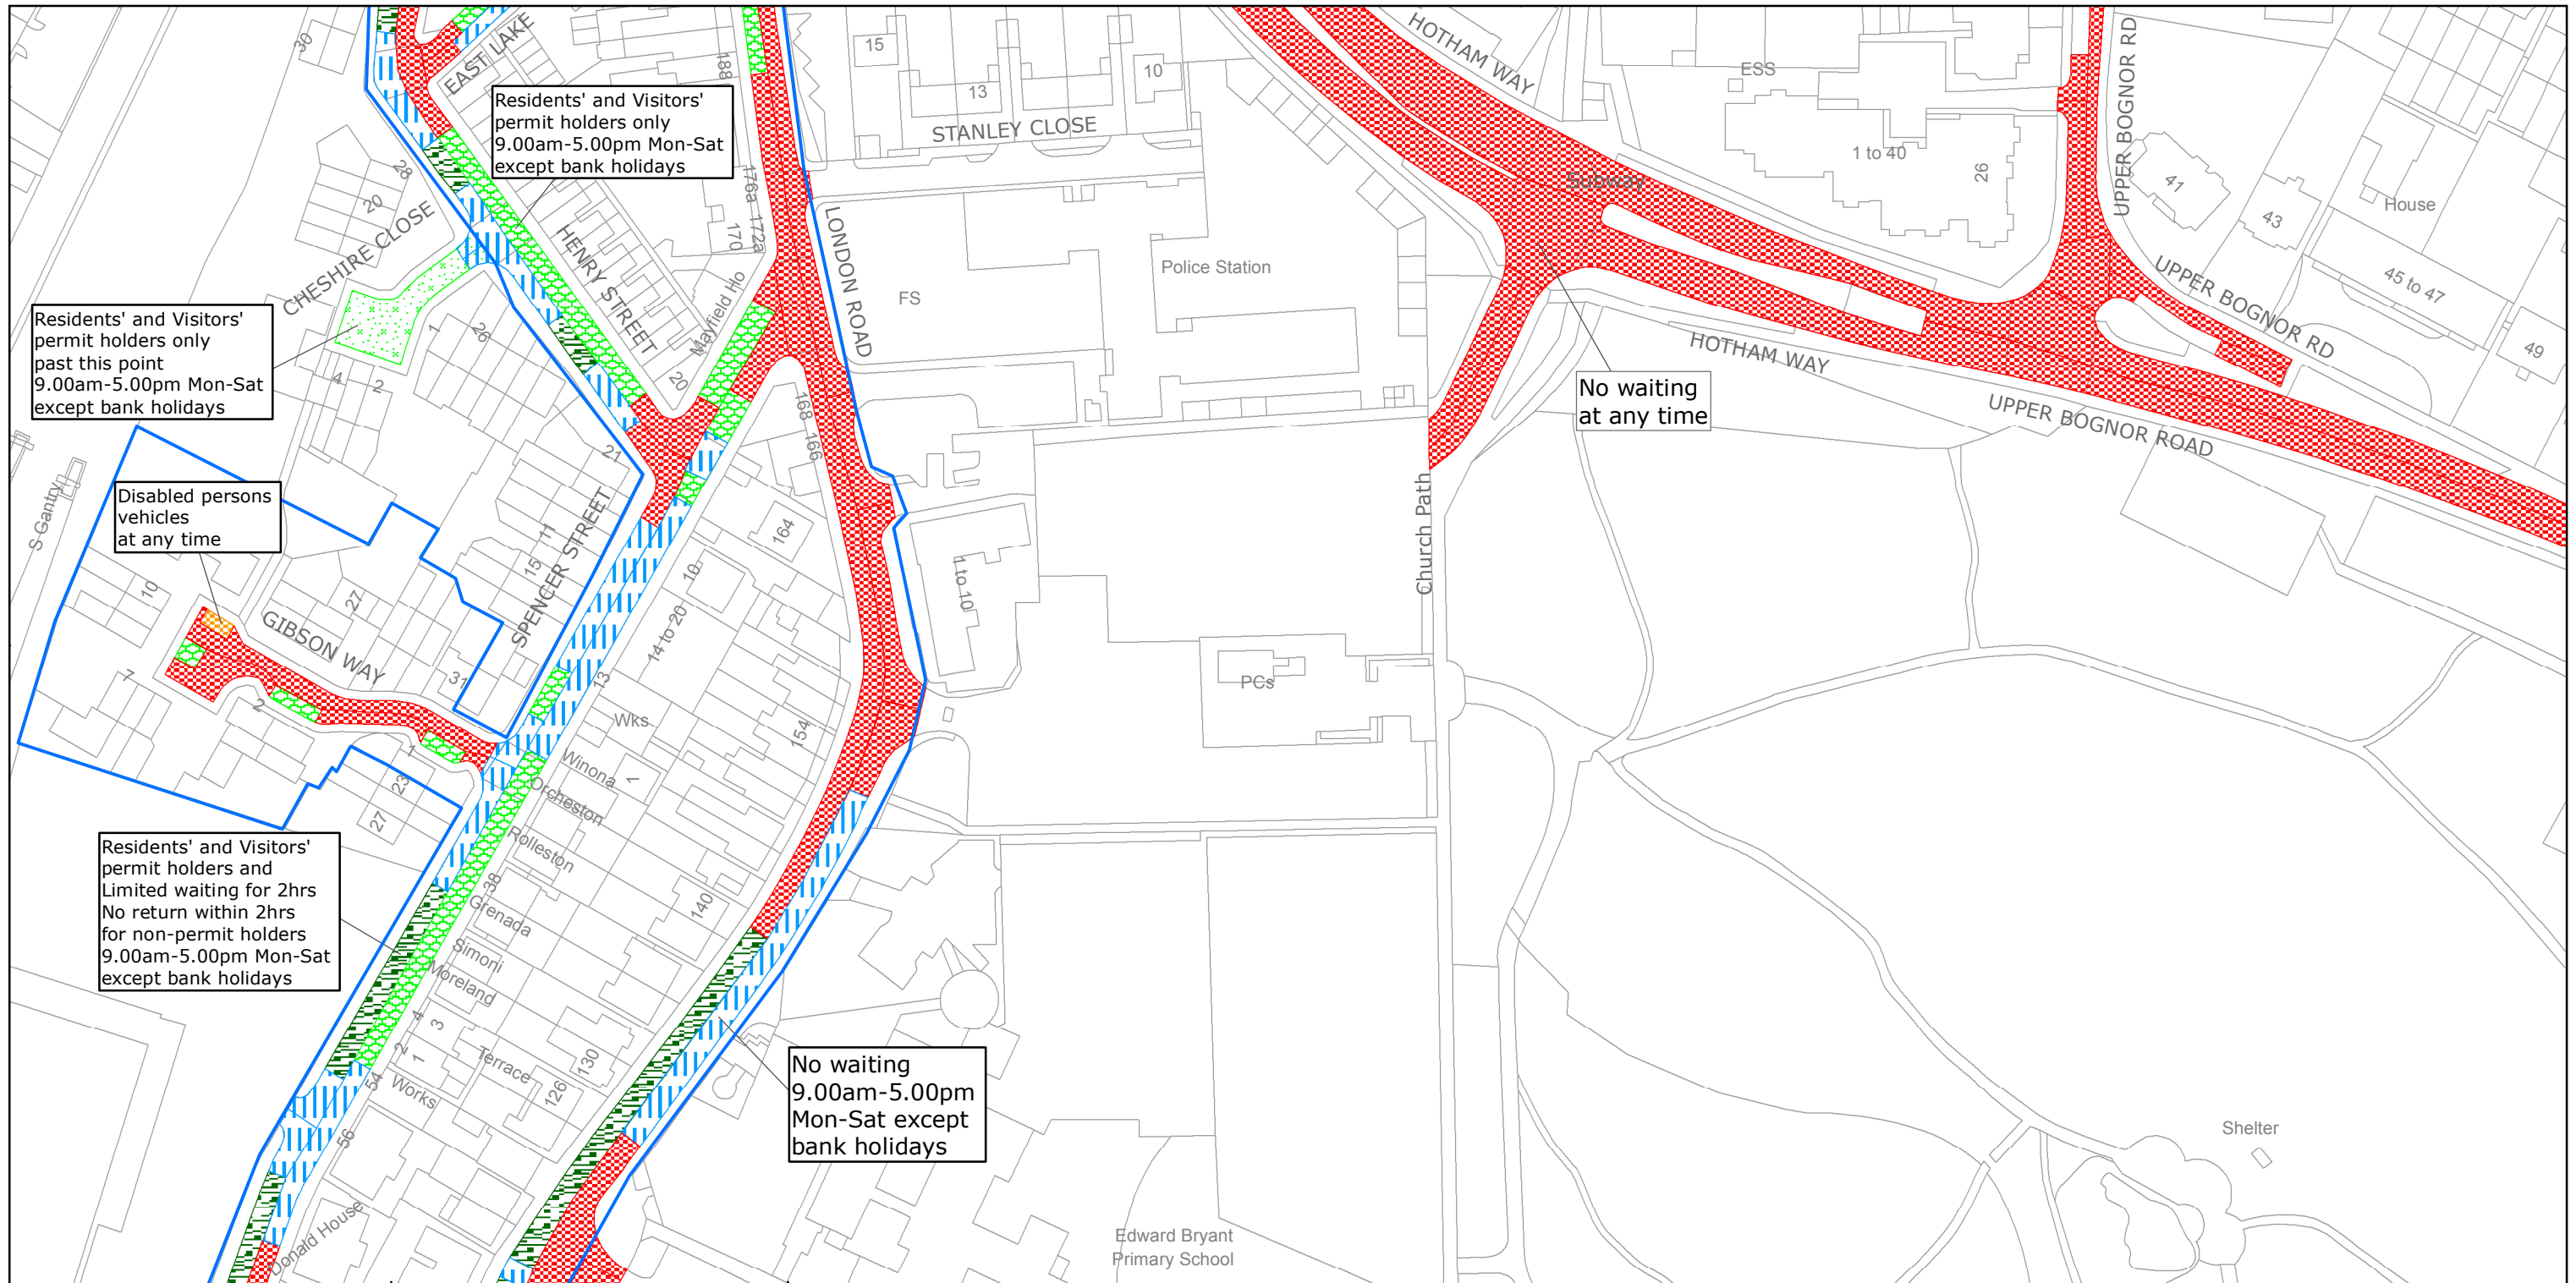

Residents' and Visitors' permit holders only past this point 9.00am-5.00pm Mon-Sat except bank holidays

Disabled persons vehicles at any time

Residents' and Visitors' permit holders and Limited waiting for 2hrs No return within 2hrs for non-permit holders 9.00am-5.00pm Mon-Sat except bank holidays

Residents' and Visitors' permit holders only 9.00am-5.00pm Mon-Sat except bank holidays

No waiting at any time

No waiting 9.00am-5.00pm Mon-Sat except bank holidays



West Sussex County Council
Highways & Transport
The Grange
Tower Street
Chichester
West Sussex
PO19 1RH

ARUN DISTRICT: BOGNOR REGIS
WAITING RESTRICTIONS

TILE REF NO:
SZ9399NES


SHEET ISSUE NO 3
SHEET ACTIVE FROM - 11/07/2016



SCALE:
1:1250

at A3 size

Reproduced from or based upon 2013 Ordnance Survey material with permission of the Controller of HMSO (c) Crown Copyright reserved.
Unauthorised reproduction infringes Crown copyright and may lead to prosecution or civil proceedings West Sussex County Council Licence No. 100023447

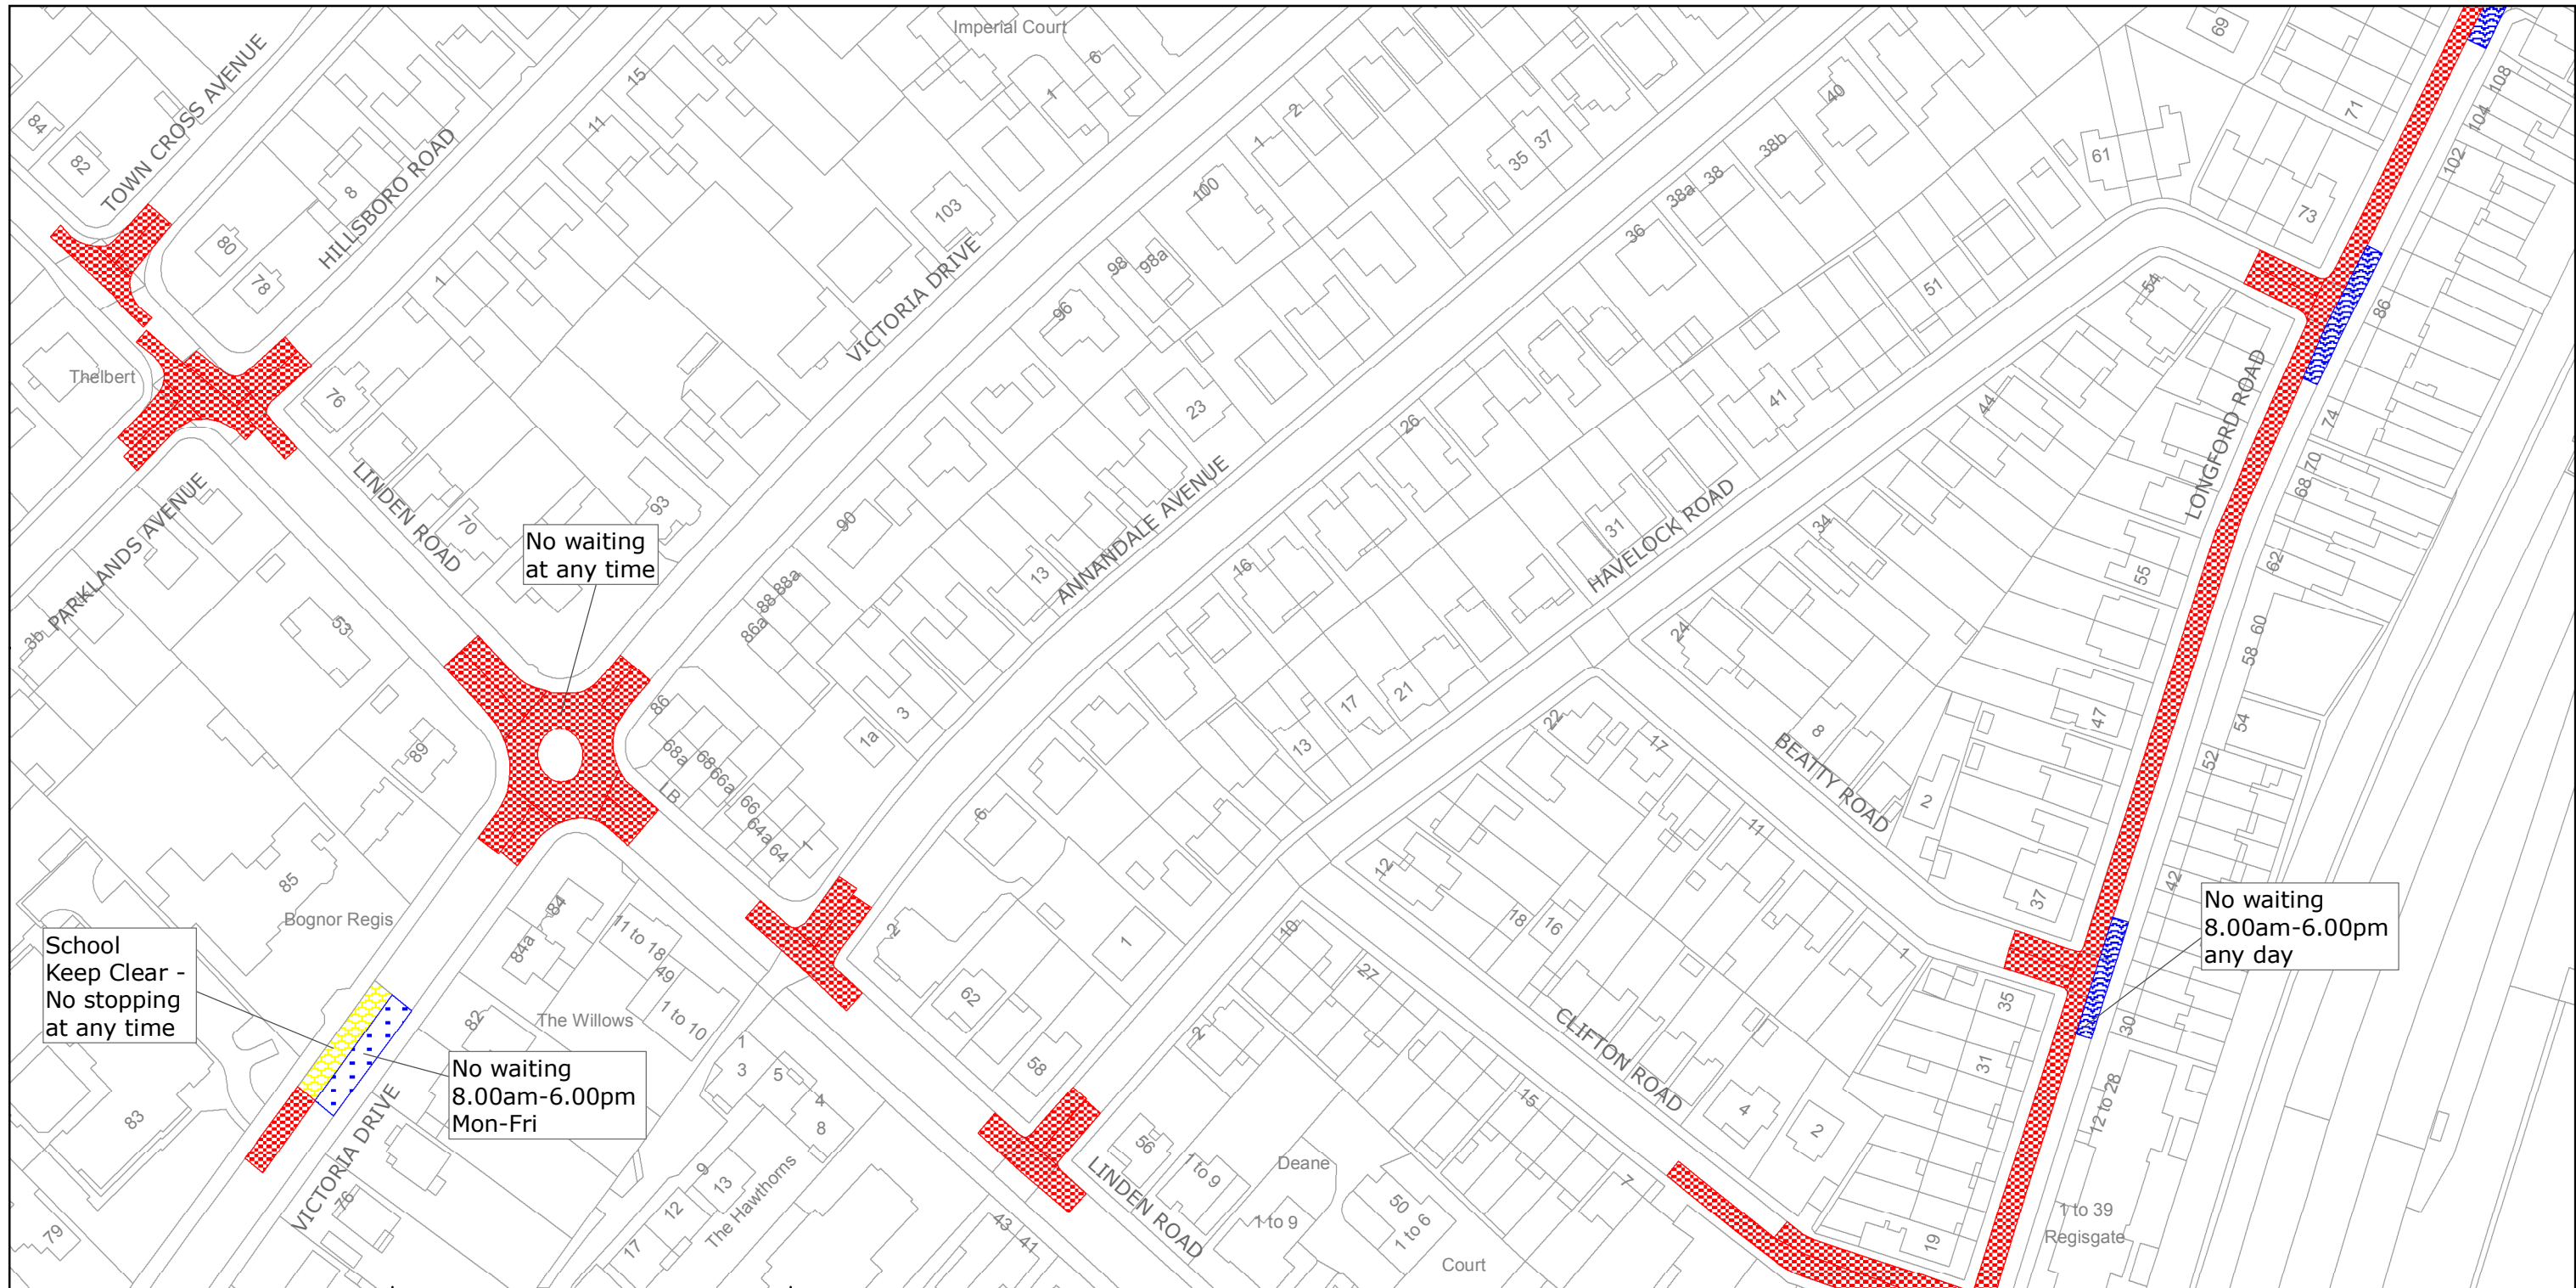

School
Keep Clear -
No stopping
at any time

No waiting
at any time

No waiting
8.00am-6.00pm
Mon-Fri

No waiting
8.00am-6.00pm
any day



West Sussex County Council
Highways & Transport
The Grange
Tower Street
Chichester
West Sussex
PO19 1RH

ARUN DISTRICT: BOGNOR REGIS
WAITING RESTRICTIONS

TILE REF NO:
SZ9399NWS


SHEET ISSUE NO 3
SHEET ACTIVE FROM - 11/07/2016



SCALE:
1:1250

at A3 size

Reproduced from or based upon 2013 Ordnance Survey material with permission of the Controller of HMSO (c) Crown Copyright reserved.
Unauthorised reproduction infringes Crown copyright and may lead to prosecution or civil proceedings West Sussex County Council Licence No. 100023447

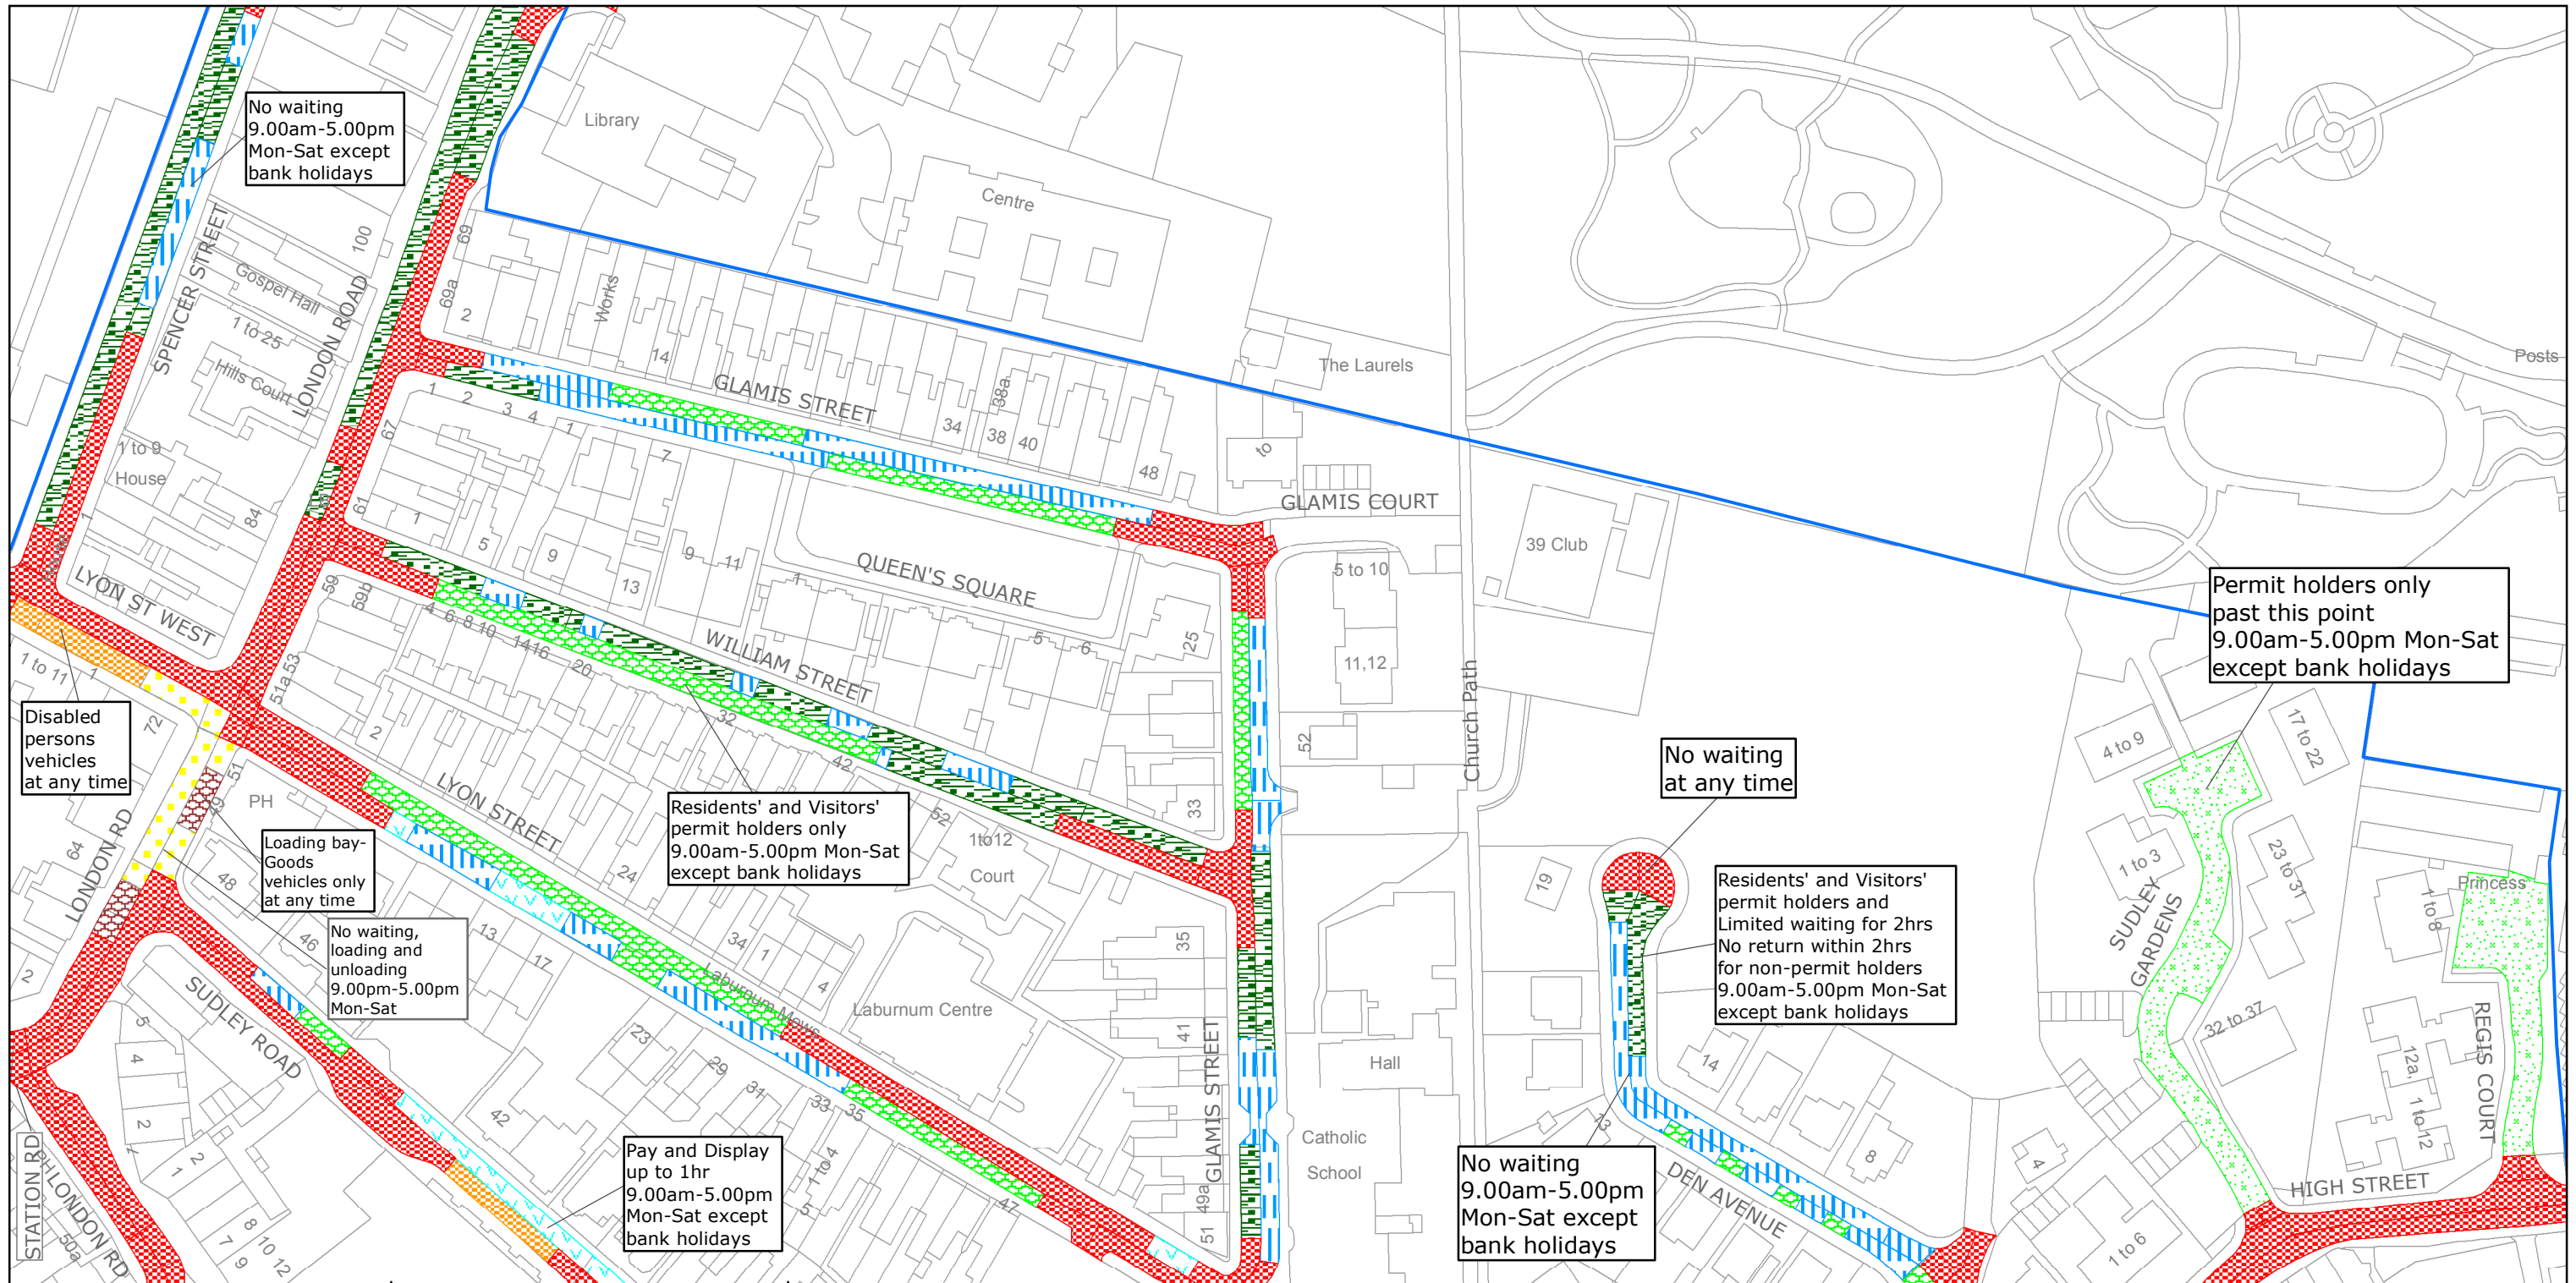

West Sussex County Council
 Highways & Transport
 The Grange
 Tower Street
 Chichester
 West Sussex
 PO19 1RH

ARUN DISTRICT: BOGNOR REGIS
 WAITING RESTRICTIONS

Reproduced from or based upon 2013 Ordnance Survey material with permission of the Controller of HMSO (c) Crown Copyright reserved.
 Unauthorised reproduction infringes Crown copyright and may lead to prosecution or civil proceedings West Sussex County Council Licence No. 100023447


TILE REF NO:
 SZ9399SEN

SHEET ISSUE NO 3
 SHEET ACTIVE FROM - 11/07/2016



SCALE:
 1:1250

at A3 size

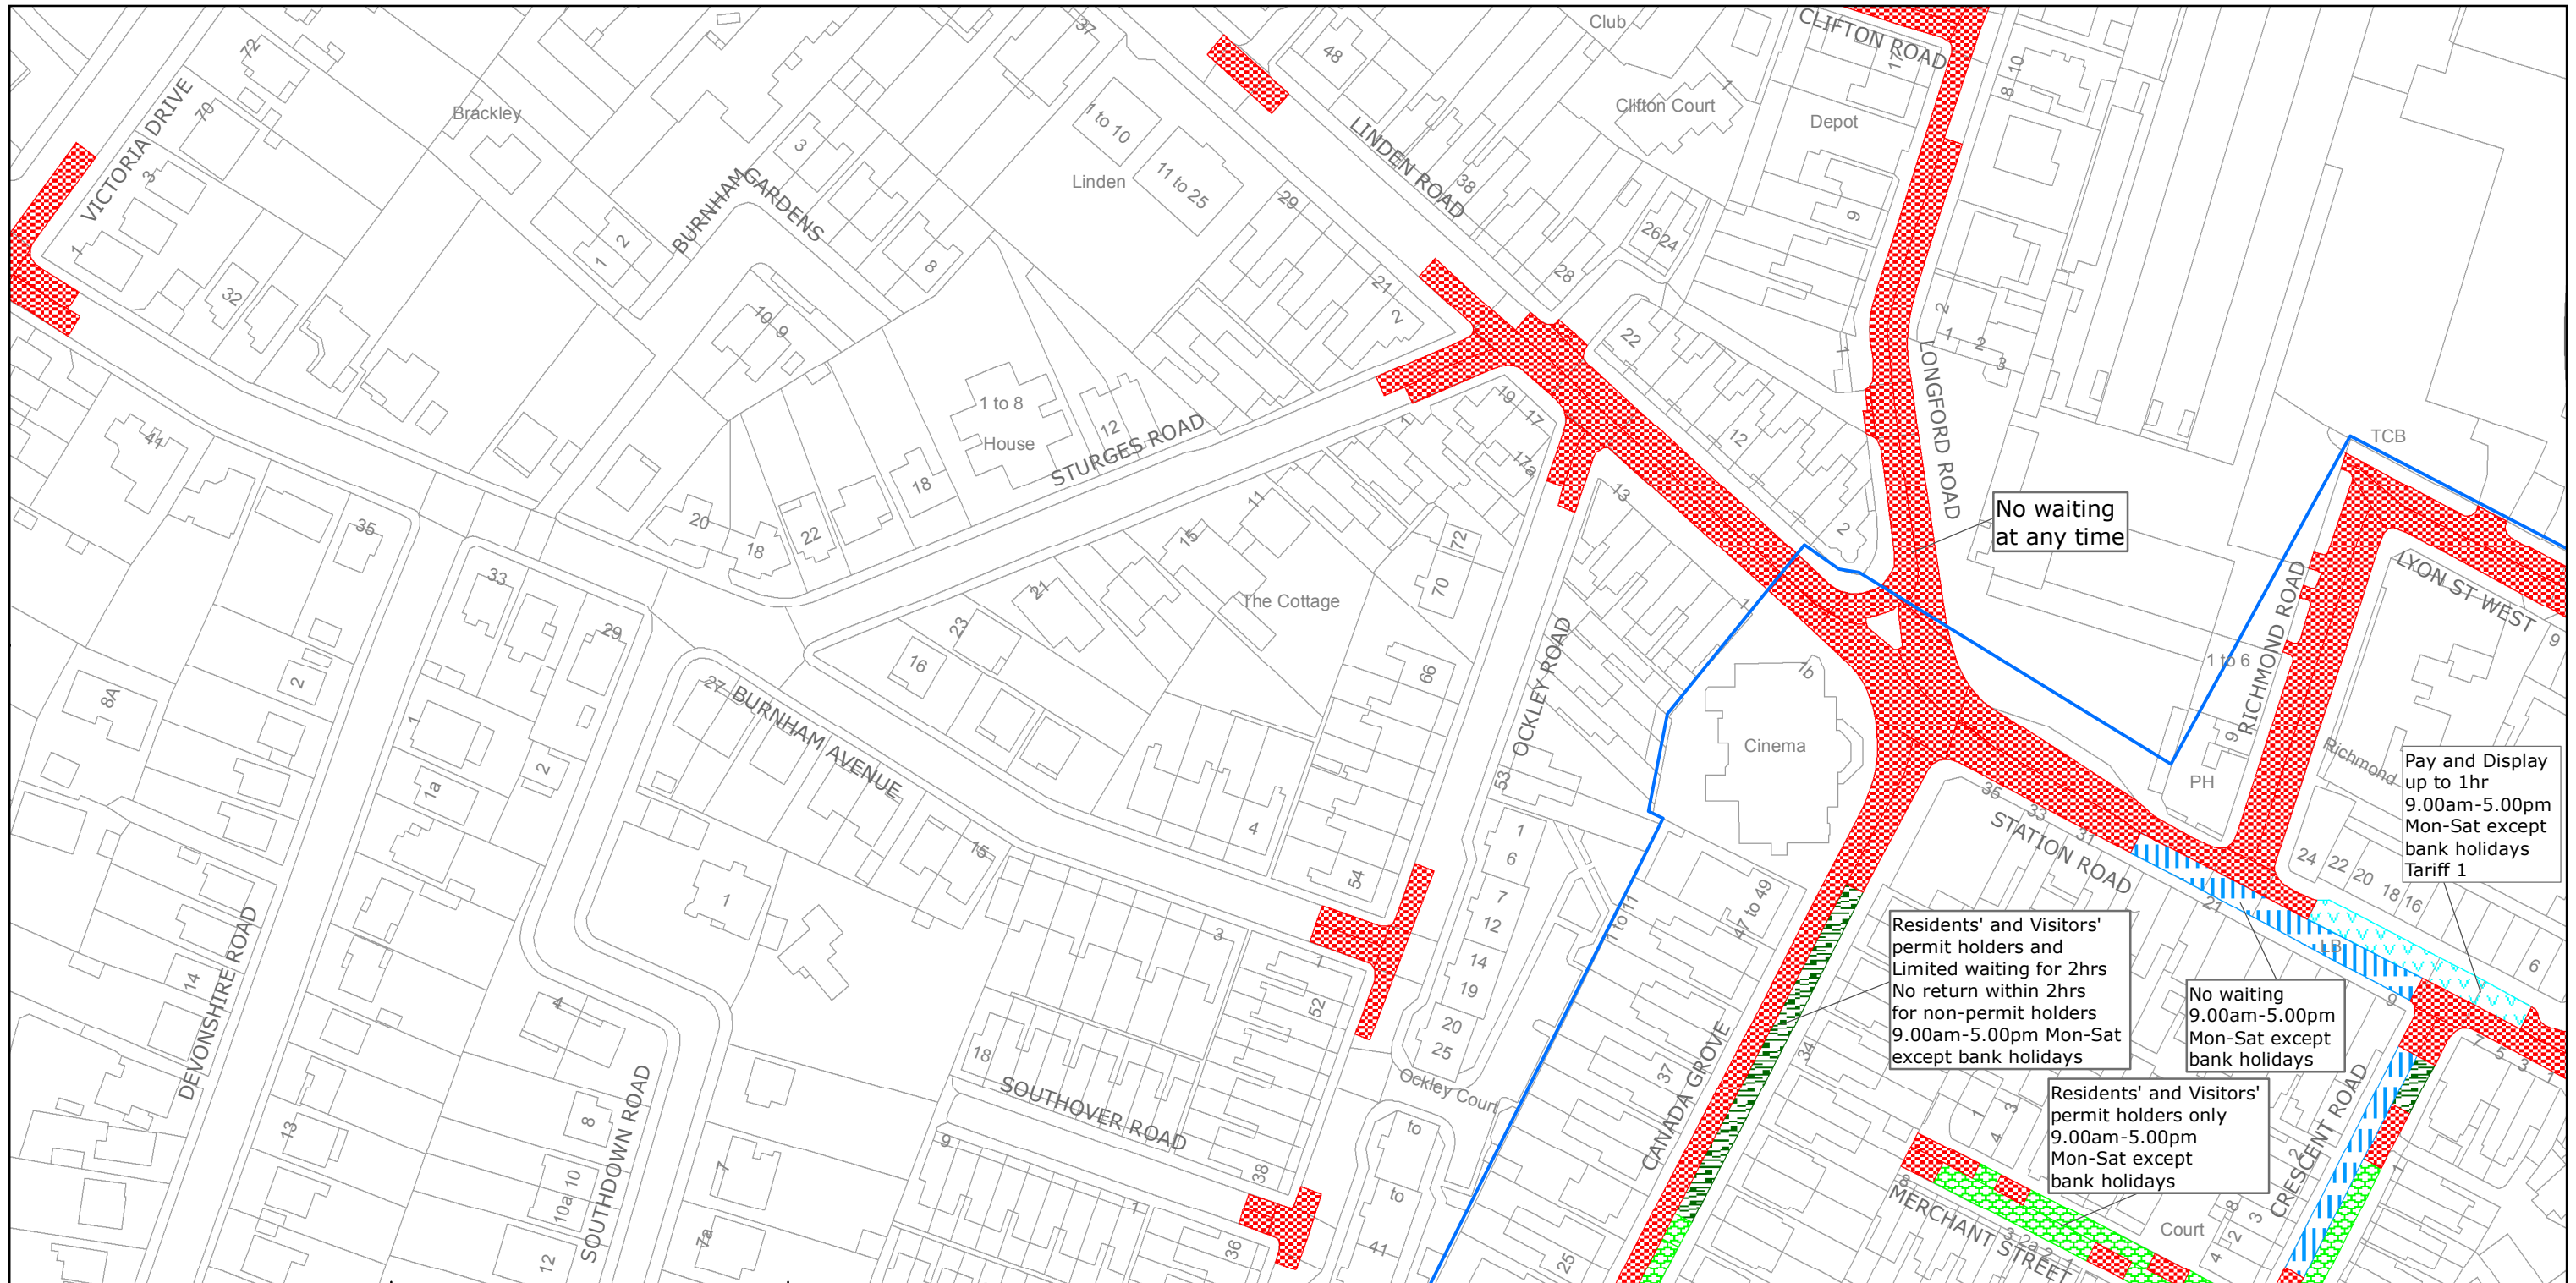

No waiting at any time

Pay and Display up to 1hr
9.00am-5.00pm
Mon-Sat except bank holidays
Tariff 1

Residents' and Visitors' permit holders and limited waiting for 2hrs for non-permit holders
9.00am-5.00pm Mon-Sat except bank holidays

No waiting 9.00am-5.00pm
Mon-Sat except bank holidays

Residents' and Visitors' permit holders only
9.00am-5.00pm
Mon-Sat except bank holidays



West Sussex County Council
Highways & Transport
The Grange
Tower Street
Chichester
West Sussex
PO19 1RH

ARUN DISTRICT: BOGNOR REGIS
WAITING RESTRICTIONS

TILE REF NO:
SZ9399SWN


SHEET ISSUE NO 2
SHEET ACTIVE FROM - 11/07/2016



SCALE:
1:1250

at A3 size

Reproduced from or based upon 2013 Ordnance Survey material with permission of the Controller of HMSO (c) Crown Copyright reserved.
Unauthorised reproduction infringes Crown copyright and may lead to prosecution or civil proceedings West Sussex County Council Licence No. 100023447

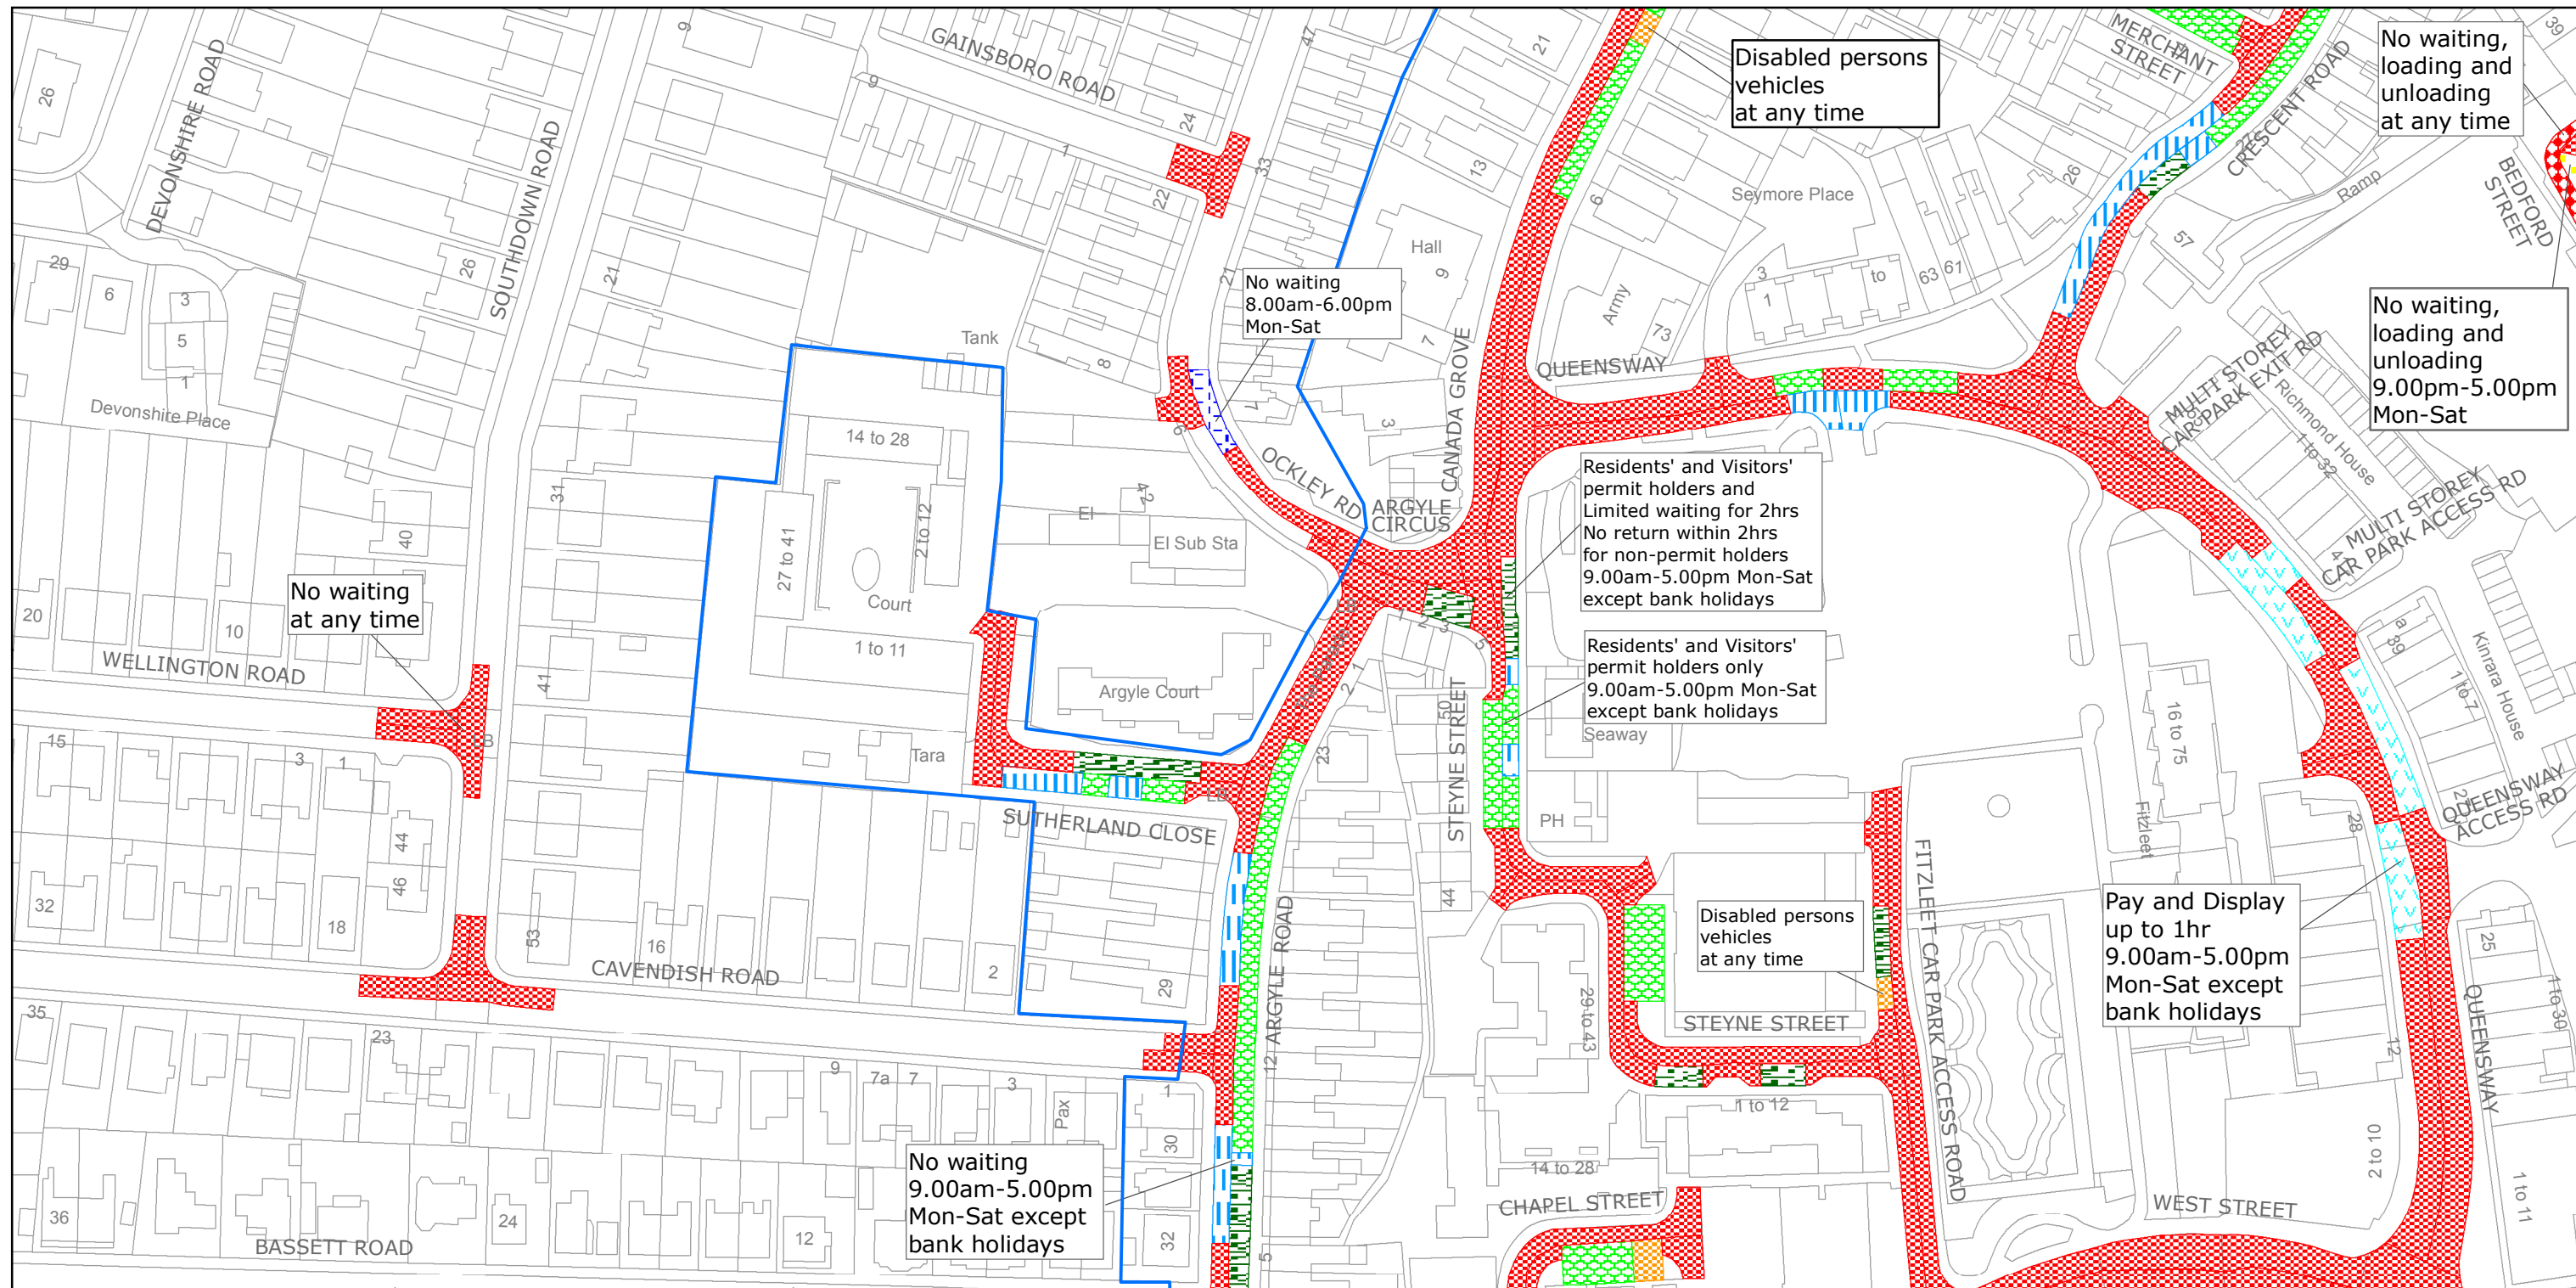

West Sussex County Council
 Highways & Transport
 The Grange
 Tower Street
 Chichester
 West Sussex
 PO19 1RH

ARUN DISTRICT: BOGNOR REGIS
 WAITING RESTRICTIONS

Reproduced from or based upon 2013 Ordnance Survey material with permission of the Controller of HMSO (c) Crown Copyright reserved.
 Unauthorised reproduction infringes Crown copyright and may lead to prosecution or civil proceedings West Sussex County Council Licence No. 100023447

TILE REF NO:
 SZ9399SWS

SHEET ISSUE NO 2
 SHEET ACTIVE FROM - 11/07/2016



SCALE:
 1:1250

at A3 size



West Sussex County Council
 Highways & Transport
 The Grange
 Tower Street
 Chichester
 West Sussex
 PO19 1RH

ARUN DISTRICT: BOGNOR REGIS
 WAITING RESTRICTIONS

TILE REF NO:
SZ9498NWN


SHEET ISSUE NO 2
 SHEET ACTIVE FROM - 11/07/2016



SCALE:
 1:1250

at A3 size

Reproduced from or based upon 2013 Ordnance Survey material with permission of the Controller of HMSO (c) Crown Copyright reserved.
 Unauthorised reproduction infringes Crown copyright and may lead to prosecution or civil proceedings West Sussex County Council Licence No. 100023447

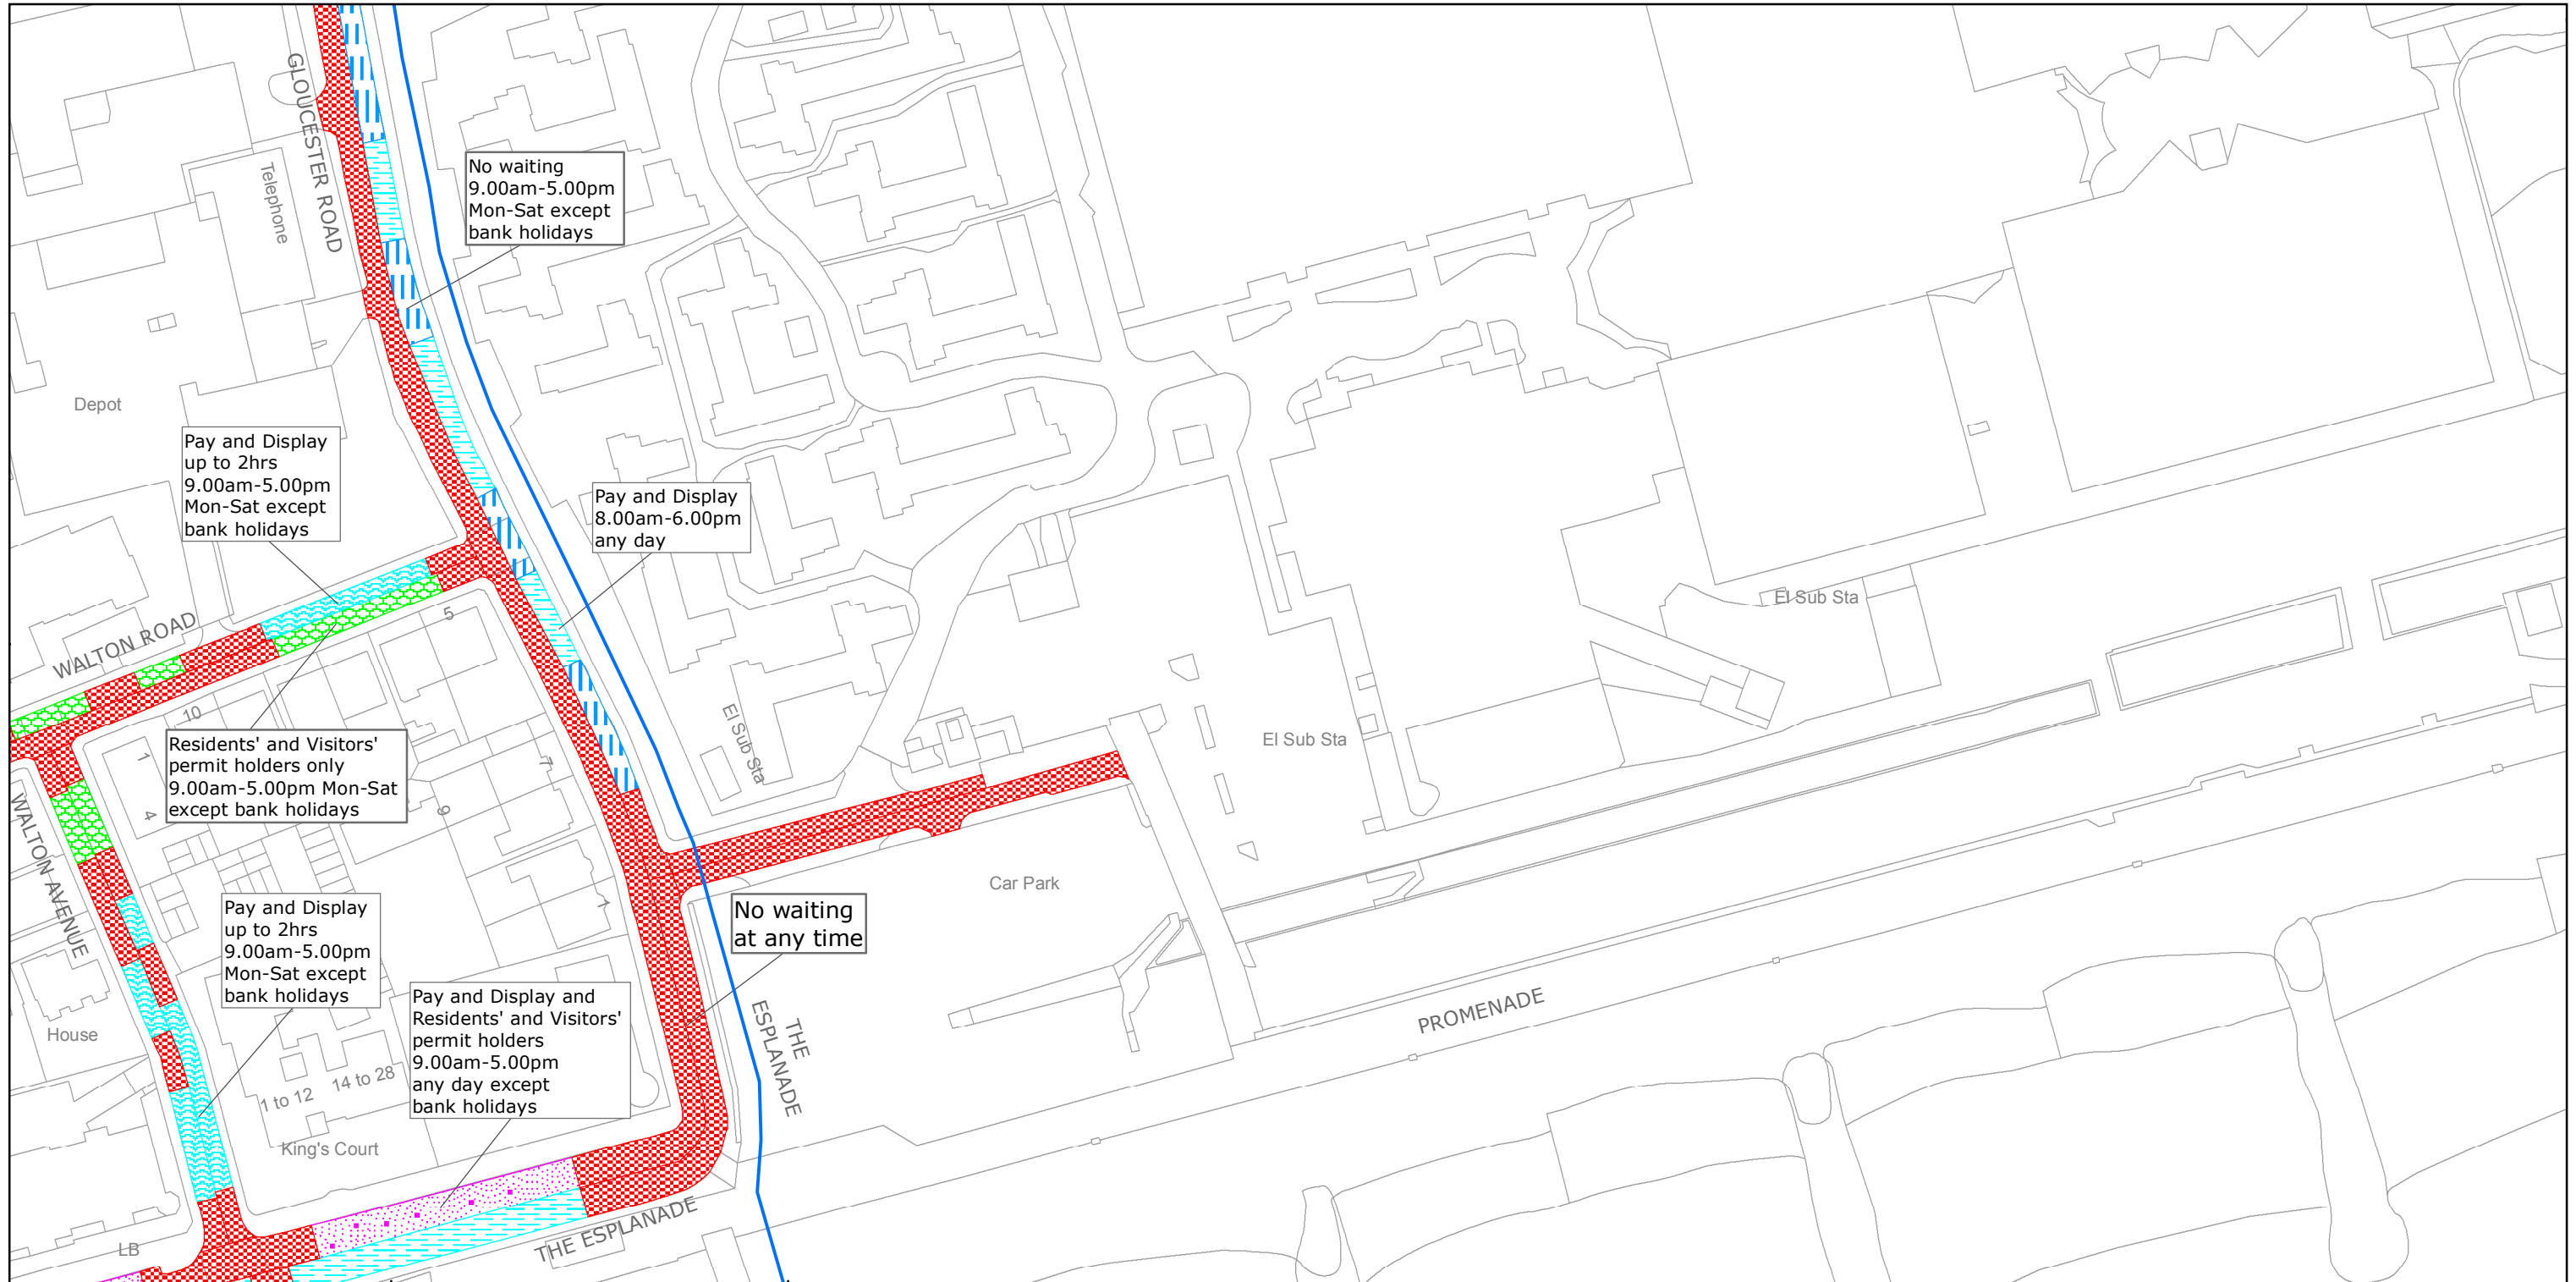

West Sussex County Council
 Highways & Transport
 The Grange
 Tower Street
 Chichester
 West Sussex
 PO19 1RH

ARUN DISTRICT: BOGNOR REGIS
 WAITING RESTRICTIONS

TILE REF NO:
SZ9499SWS

SHEET ISSUE NO 2
 SHEET ACTIVE FROM - 11/07/2016



SCALE:
 1:1250

at A3 size

Reproduced from or based upon 2013 Ordnance Survey material with permission of the Controller of HMSO (c) Crown Copyright reserved.
 Unauthorised reproduction infringes Crown copyright and may lead to prosecution or civil proceedings West Sussex County Council Licence No. 100023447