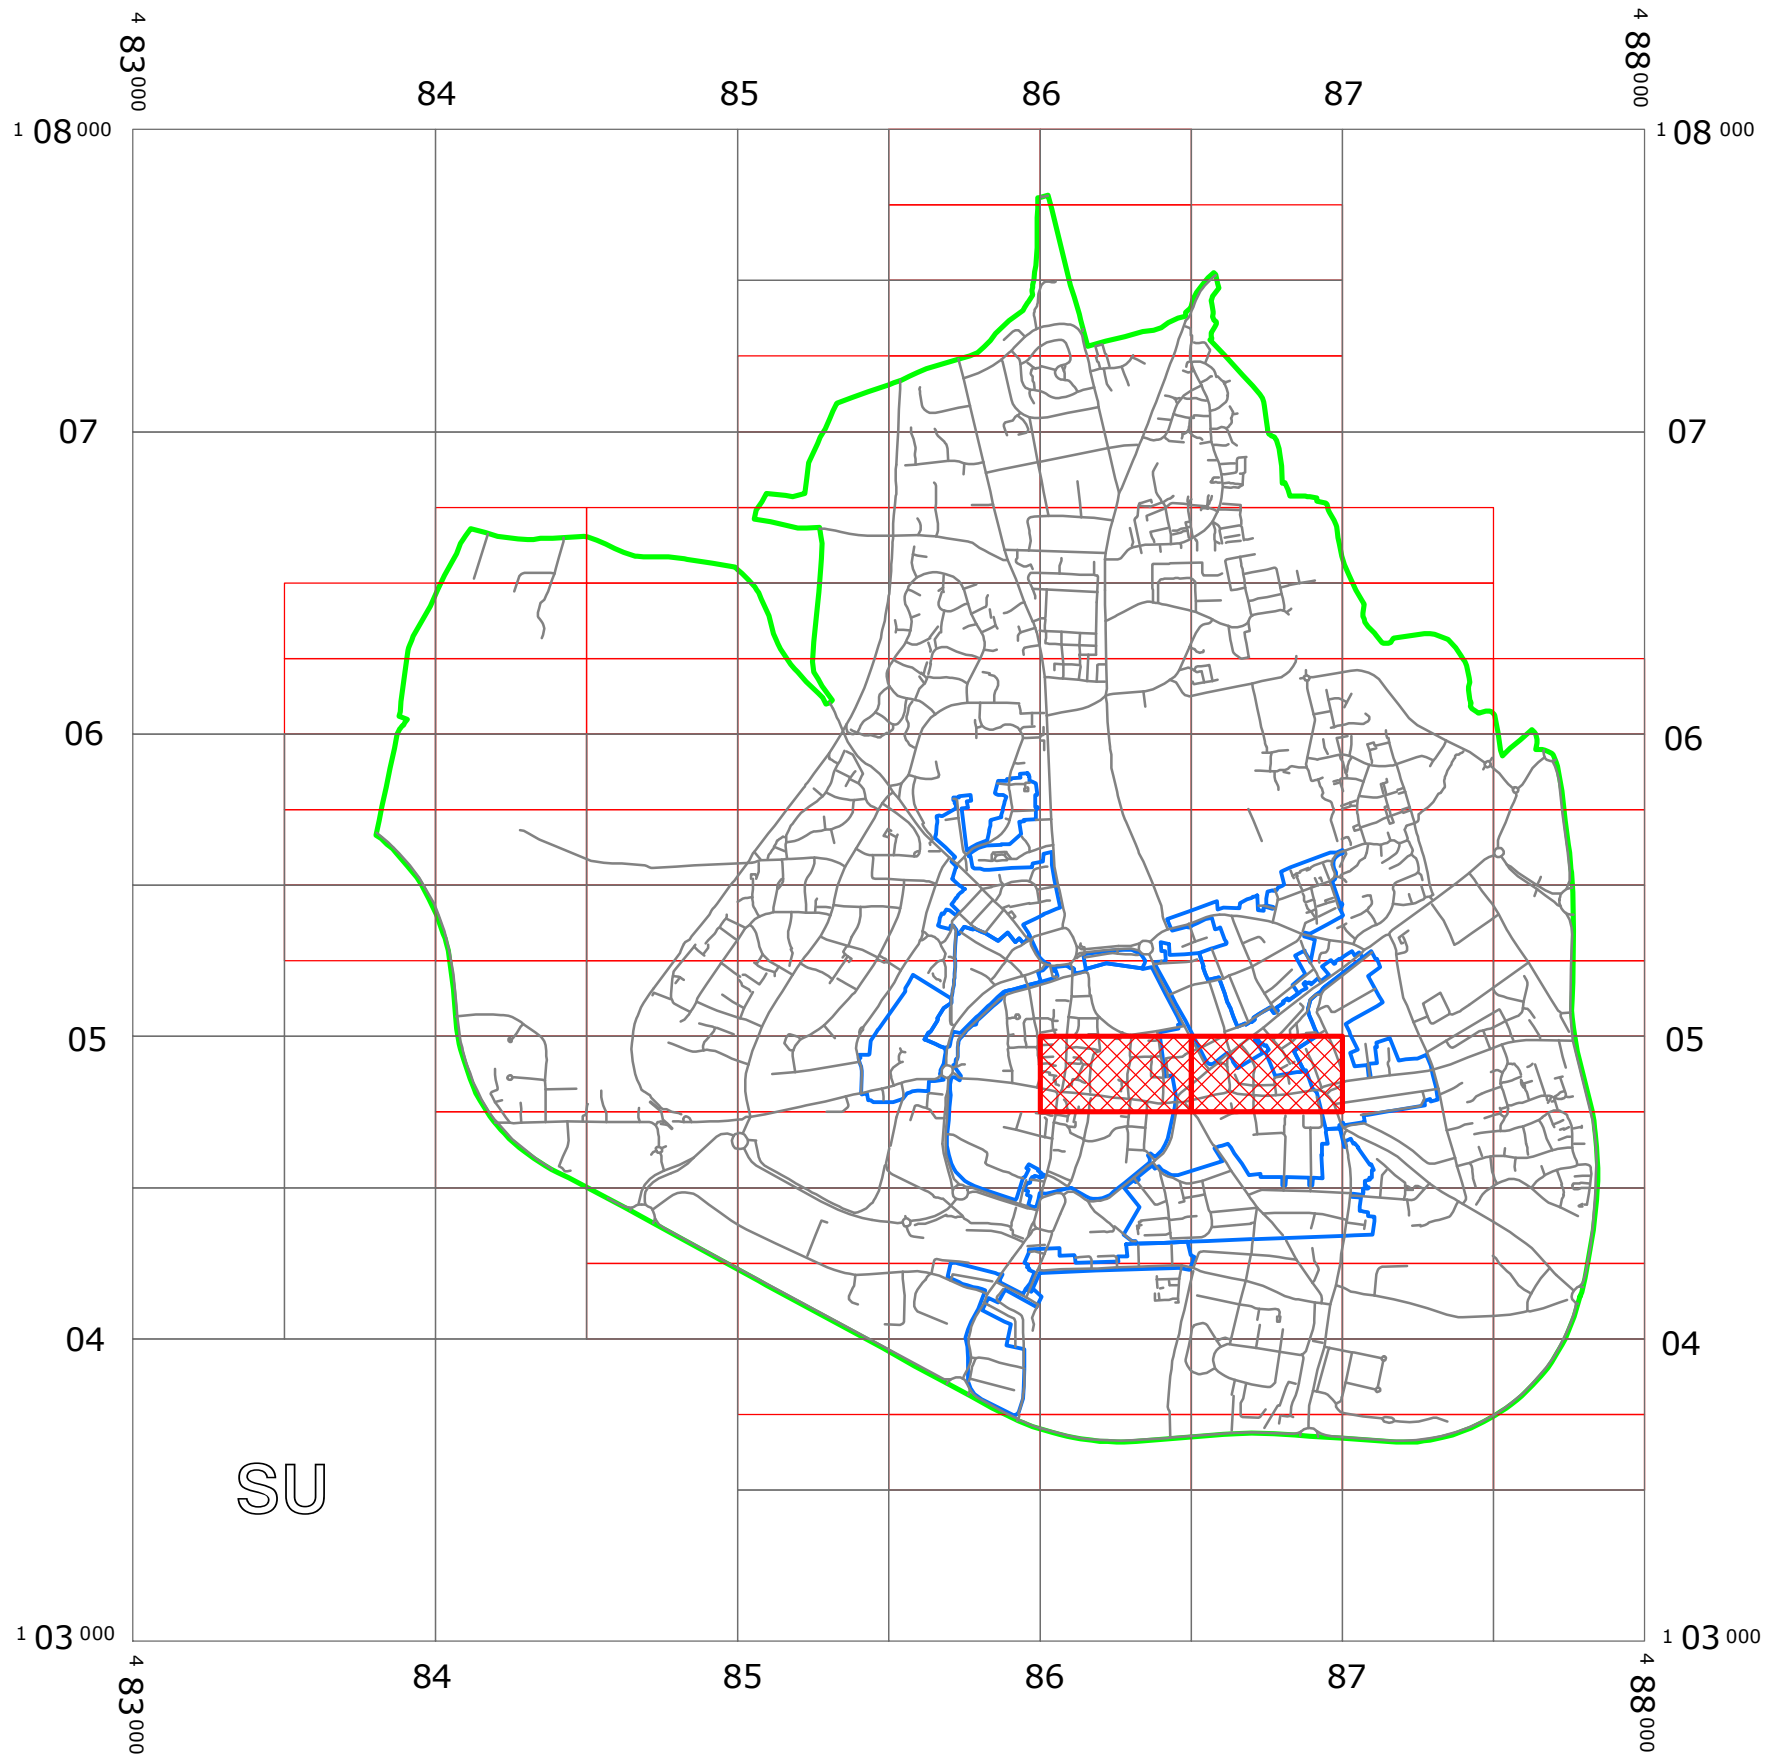








WEST SUSSEX COUNTY COUNCIL
((CHICHESTER) (PARKING PLACES AND TRAFFIC REGULATION)
(CONSOLIDATION) ORDER 2010)
(ST PANCRAS & THE HORNET AMENDMENT) ORDER 2017

CHICHESTER: LOCATION OF WAITING RESTRICTIONS



KEY:

-  OS TILE GRID
-  PARKING TILE GRID
-  LOCATION OF WAITING RESTRICTIONS
-  PARISH BOUNDARY
-  CONTROLLED PARKING ZONE BOUNDARY
-  ROAD NETWORK



West Sussex County Council
 Communities & Infrastructure
 The Grange
 Tower Street
 Chichester
 West Sussex
 PO19 1RH

WEST SUSSEX COUNTY COUNCIL
 ((CHICHESTER DISTRICT) (PARKING PLACES & TRAFFIC REGULATION)
 (CONSOLIDATION) ORDER 2010)
 (ST PANCRAS & THE HORNET AMENDMENT) ORDER 2017

LOCATION OF WAITING RESTRICTIONS

Reproduced from or based upon 2013 Ordnance Survey material with permission of the Controller of HMSO
 (c) Crown Copyright reserved. Unauthorised reproduction infringes Crown copyright and may lead to
 prosecution or civil proceedings West Sussex County Council Licence No. 100023447




SCALE: 1:25,000
DATE: 16/01/2017

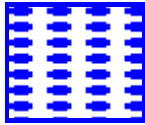
Key for Waiting Restrictions

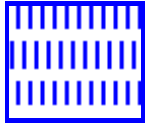
All areas over which the provision of the orders apply are defined by the shaded areas as shown on the following plans plus a contiguous area not indicated on the plans of verge and/or footway between the carriageway edge and the highway boundary. The plans in this schedule are based upon grid references of the Ordnance Survey National Grid defined by the OSGB 36 triangulation.

Prohibition of waiting at any time


100  z_circle No waiting, loading and unloading at any time

101  check No waiting at any time

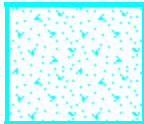
110  pat040 No waiting 9.00am-5.30pm Mon-Sat

111  pat 046 No waiting 9.00am-5.00pm Mon-Sat

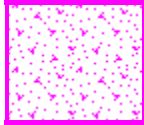
Prohibition of loading

206  pat063 No waiting at any time No loading and unloading 8.00am-9.00am and 4.30pm-6.00pm Mon-Sat

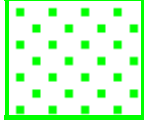
Charged on-street parking

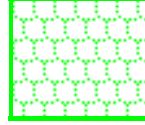
326  usgs723 Pay and Display up to 1hr 9.00am-5.30pm Mon-Sat Tariff 1

Shared Residents Parking & Charged On-street Parking

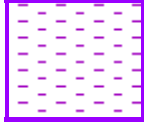
426  usgs723 Pay and Display up to 1hr Tariff 1 and Residents' permit holders only 9.00am- 5.30pm Mon-Sat Tariff 1


Residents Parking

502  dot6 Residents' and Visitors' permit holders only 9.00am-5.00pm Mon-Sat

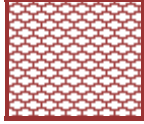
517  shingle Residents' permit holders only 9.00am-5.30pm Mon-Sat

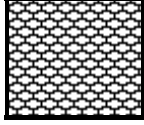
Free Limited Waiting


714  pat064 Waiting limited to 1hr No return within 1hr 8.30am-6.00pm Mon-Sat

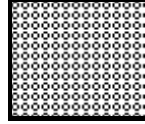
725  ChertyLimestone Waiting limited to 30mins No return within 30mins 8.00am-6.00pm Mon-Sat

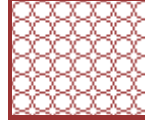
Specified Vehicles


810  usgs503 Loading bay-Goods vehicles only at any time

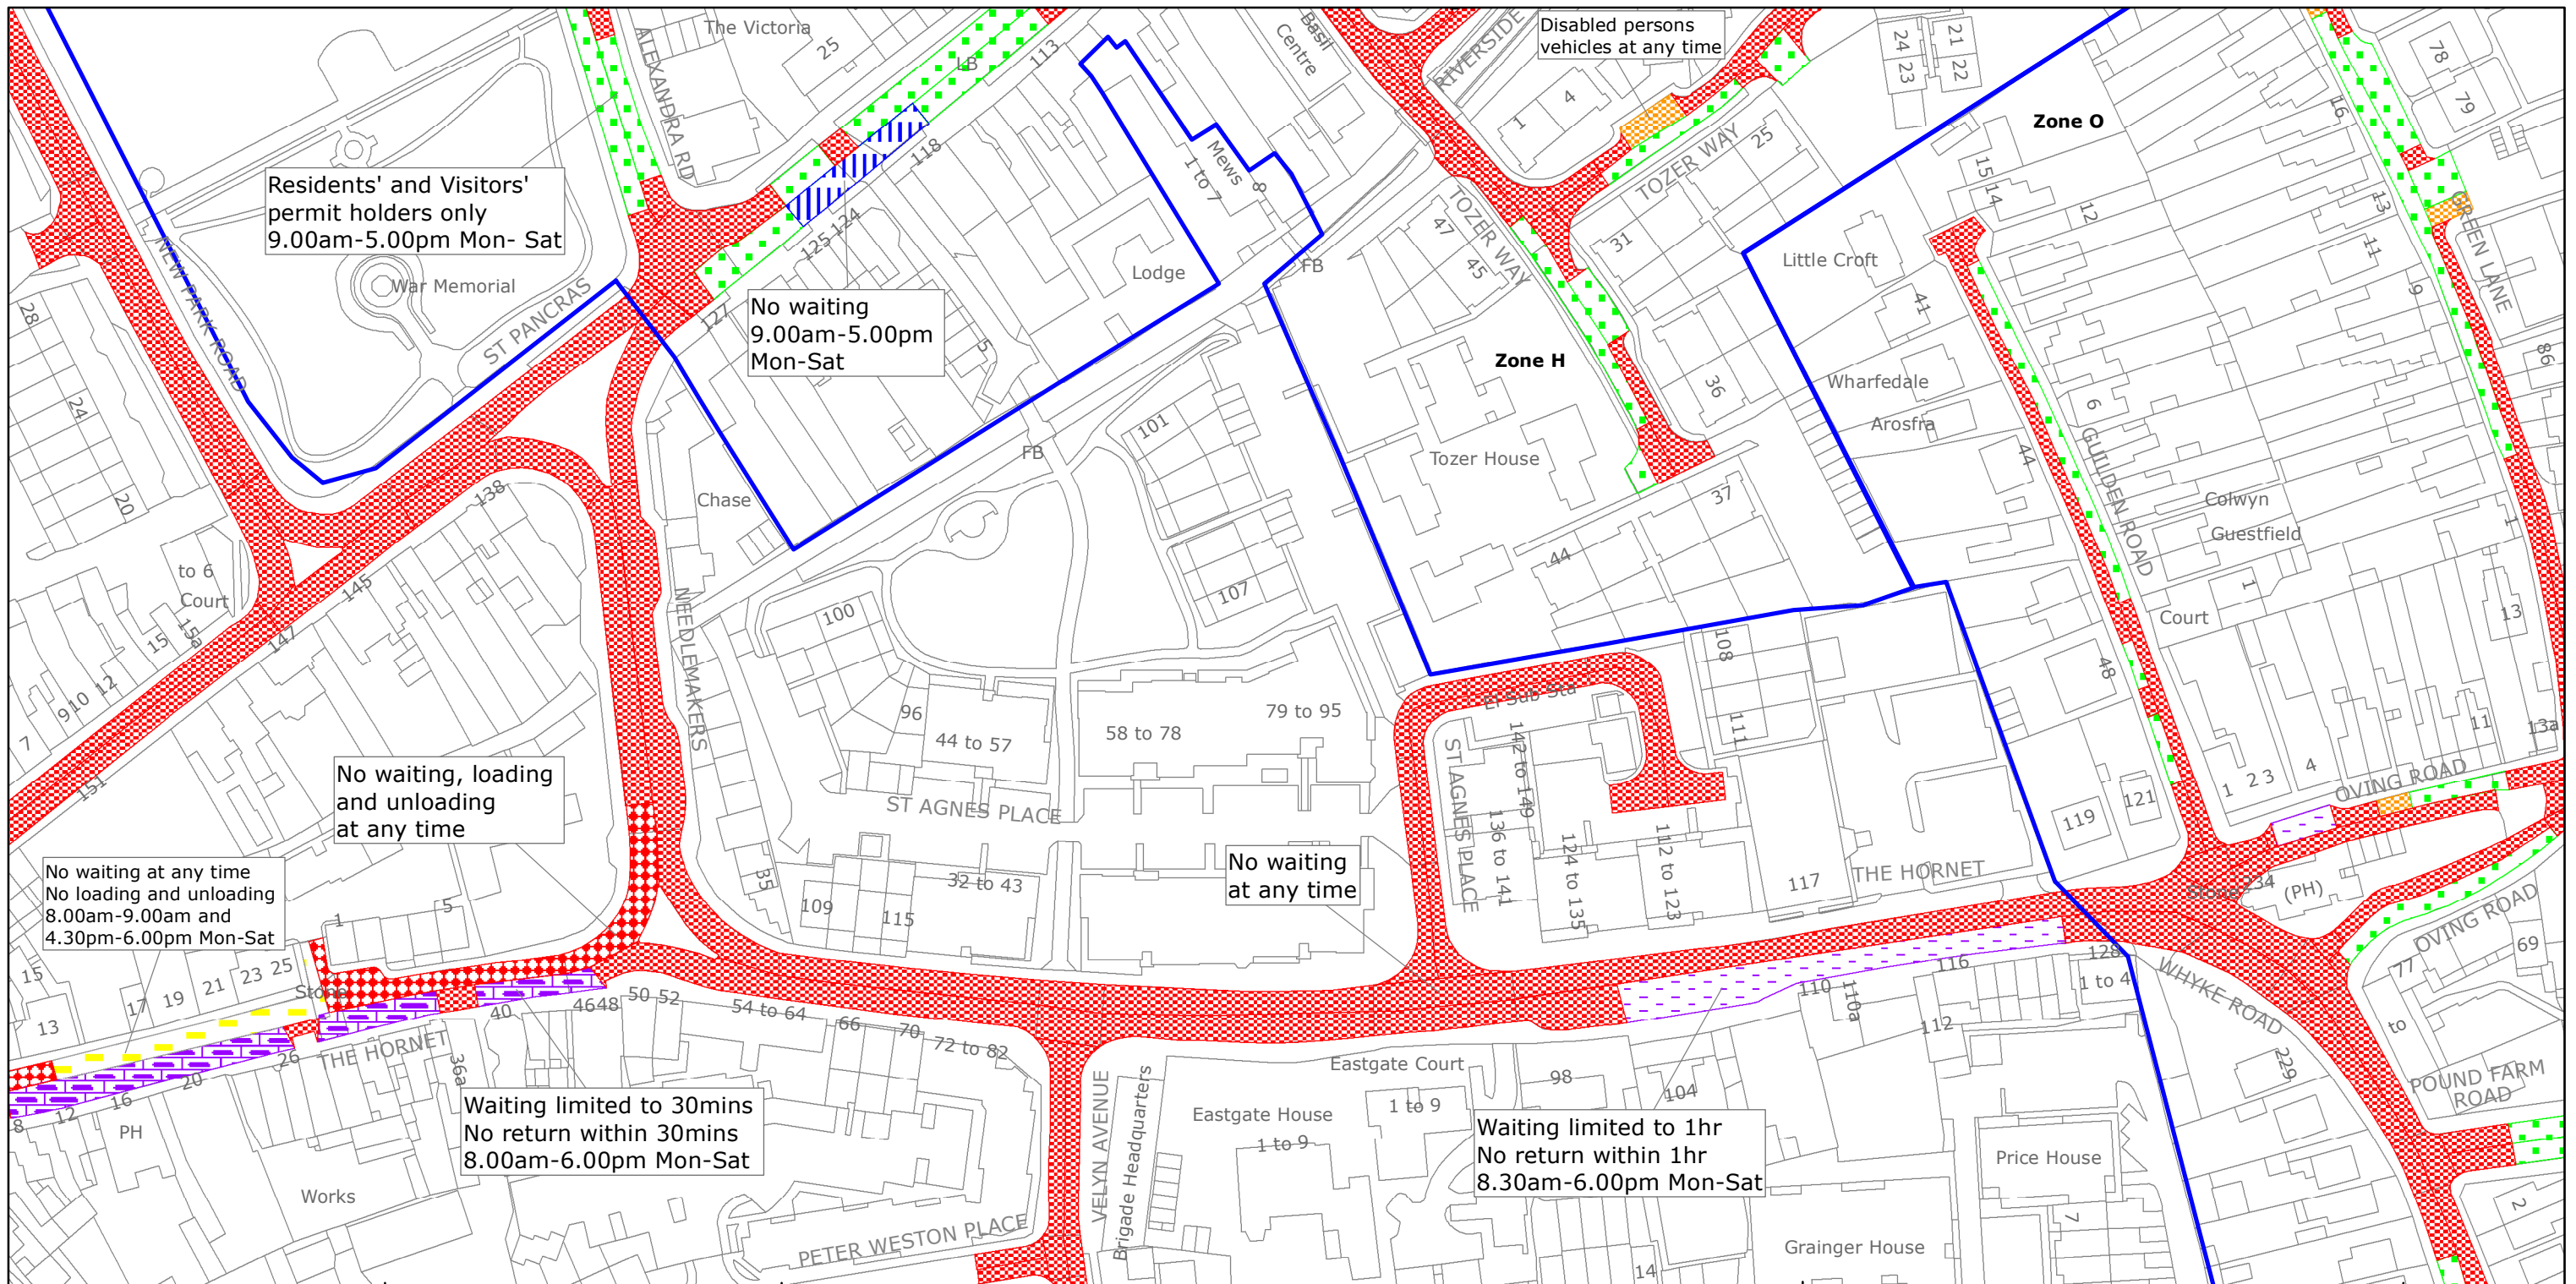
820  usgs503 Ambulance

830  check Disabled persons vehicles at any time

867  circle4 Car club permit holders only at any time

892  circle1 No stopping except Taxis 8.00pm-5.00am and Loading bay - Any vehicle 5.00am-8.00pm any day

 Boundary of Controlled Parking Zone



West Sussex County Council
Highways & Transport
The Grange
Tower Street
Chichester
West Sussex
PO19 1RH

CHICHESTER DISTRICT: CHICHESTER
WAITING RESTRICTIONS

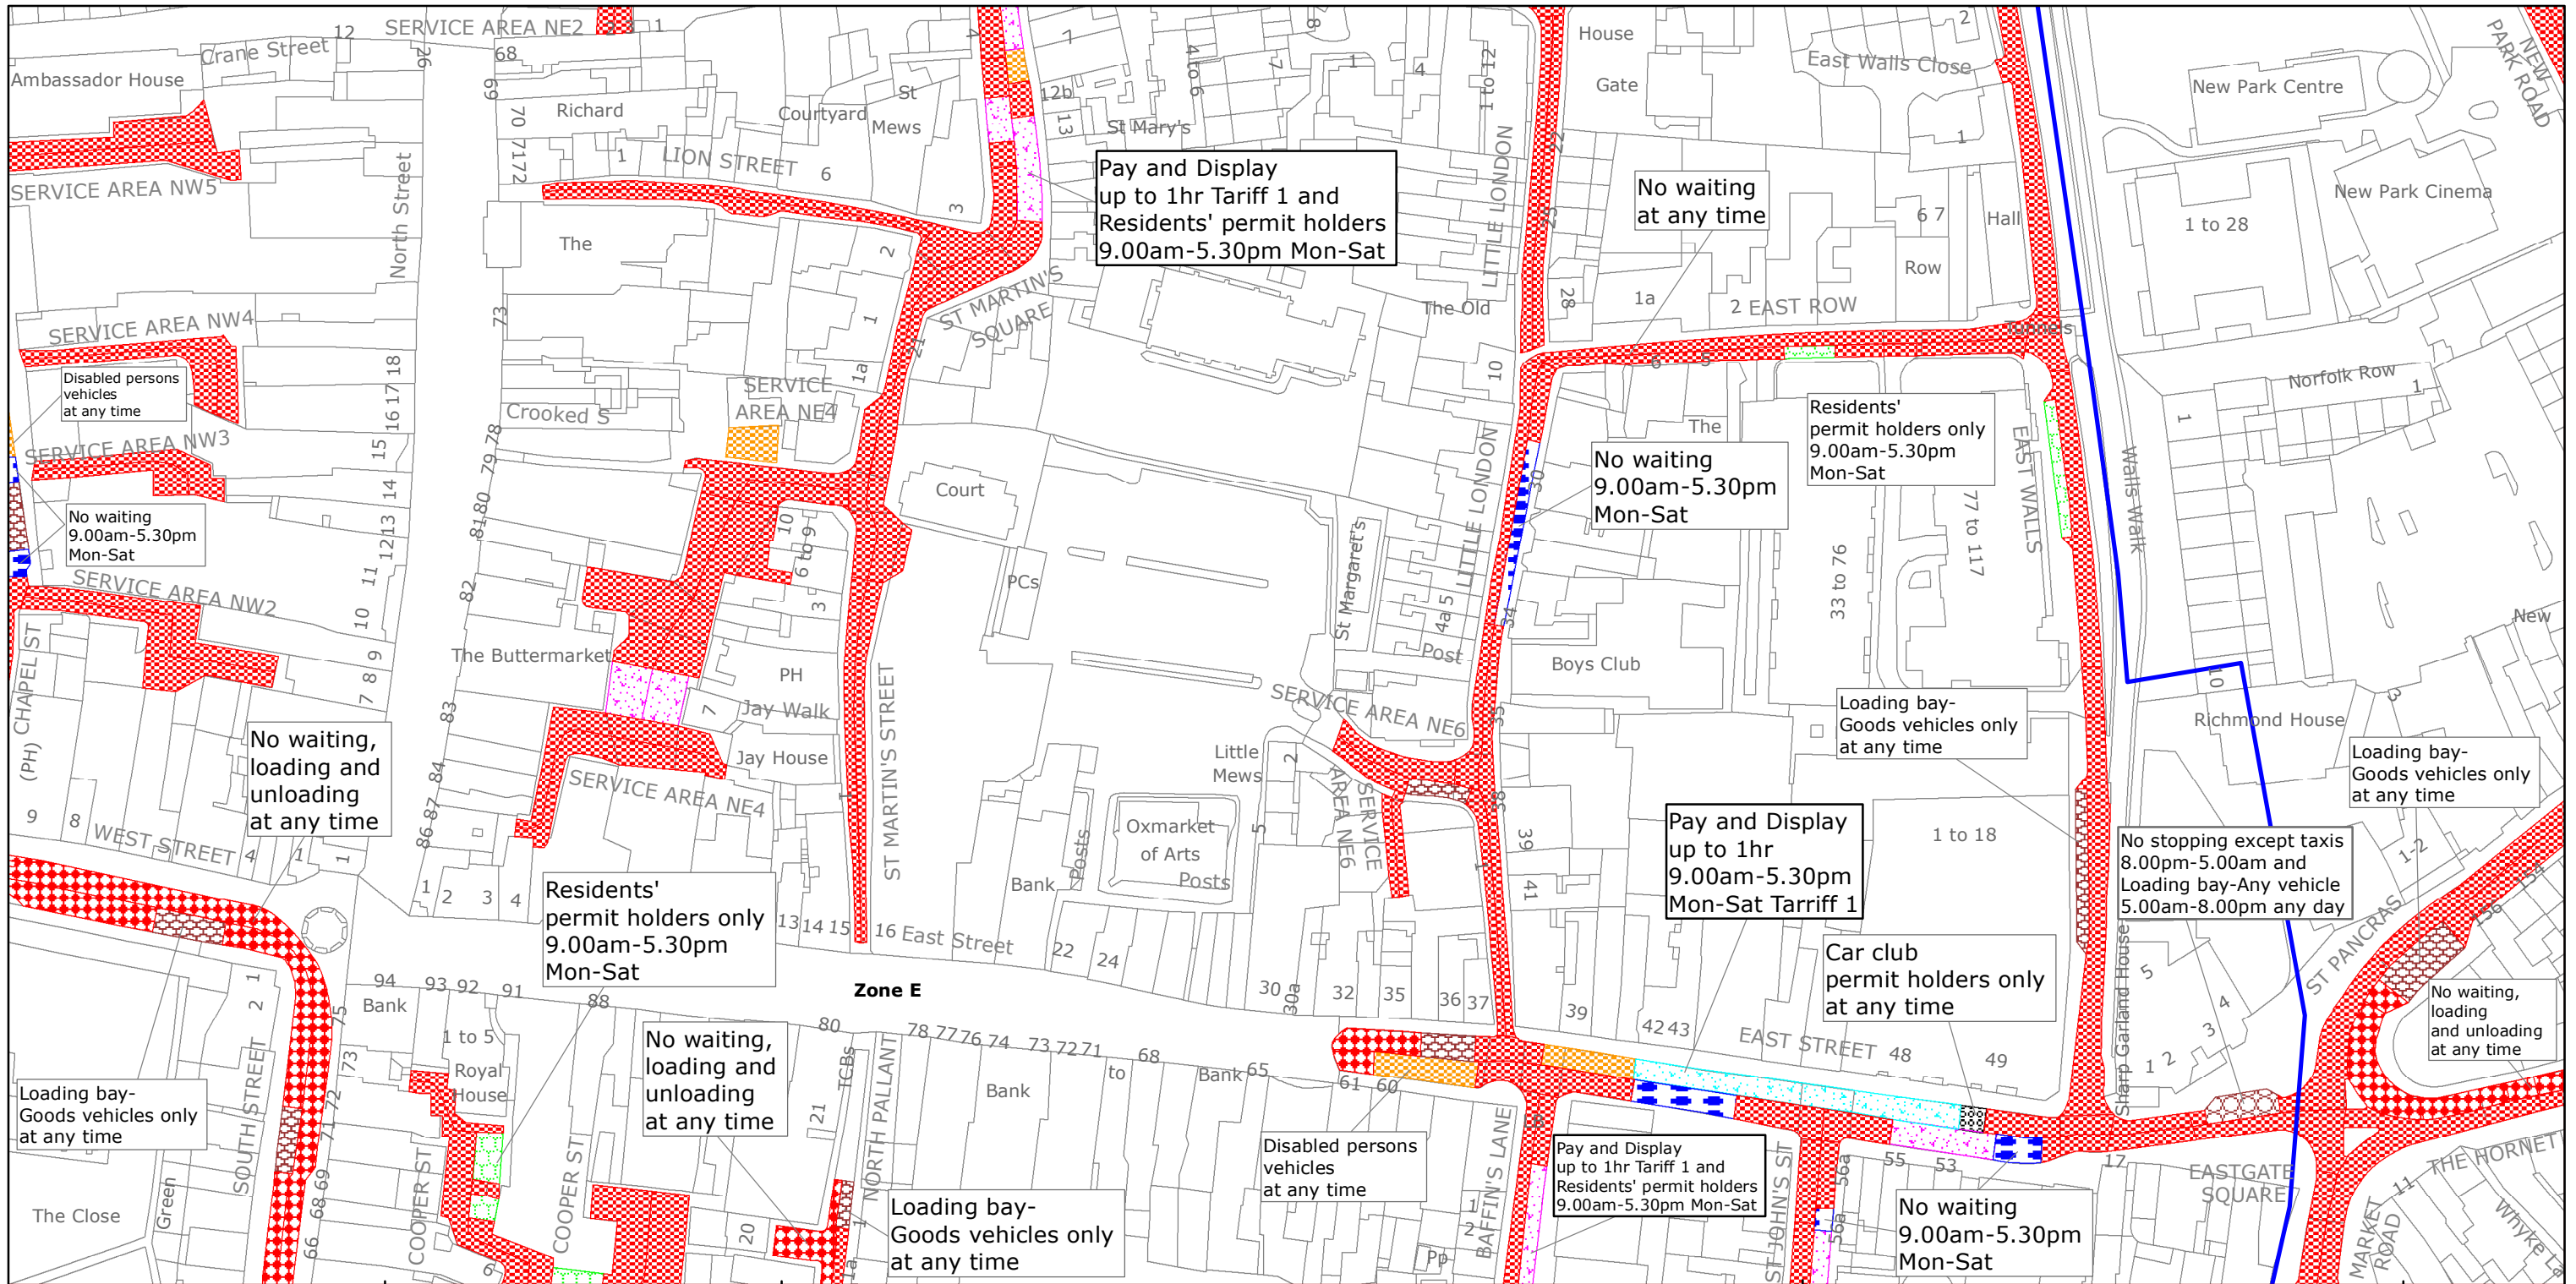
Reproduced from or based upon 2016 Ordnance Survey mapping with permission of the Controller of HMSO (c) Crown Copyright reserved.
Unauthorised reproduction infringes Crown copyright and may lead to prosecution or civil proceedings West Sussex County Council Licence No. 100018485

TILE REF NO:
SU8604NEN

SHEET ISSUE NO 3
SHEET ACTIVE FROM - 16/01/2017



SCALE:
1:1250
at A3 size



West Sussex County Council
 Highways & Transport
 The Grange
 Tower Street
 Chichester
 West Sussex
 PO19 1RH

CHICHESTER DISTRICT: CHICHESTER
 WAITING RESTRICTIONS

TILE REF NO:
 SU8604NWN

SHEET ISSUE NO 6
 SHEET ACTIVE FROM - 16/01/2017



SCALE:
 1:1250
 at A3 size

Reproduced from or based upon 2016 Ordnance Survey mapping with permission of the Controller of HMSO (c) Crown Copyright reserved.
 Unauthorised reproduction infringes Crown copyright and may lead to prosecution or civil proceedings West Sussex County Council Licence No. 100018485