


WEST SUSSEX COUNTY COUNCIL
((CHICHESTER DISTRICT) (PARKING PLACES & TRAFFIC REGULATION)
(CONSOLIDATION) ORDER 2010)
(POUND ROAD AMENDMENT) ORDER 2017

WEST WITTERING: LOCATION OF WAITING RESTRICTIONS

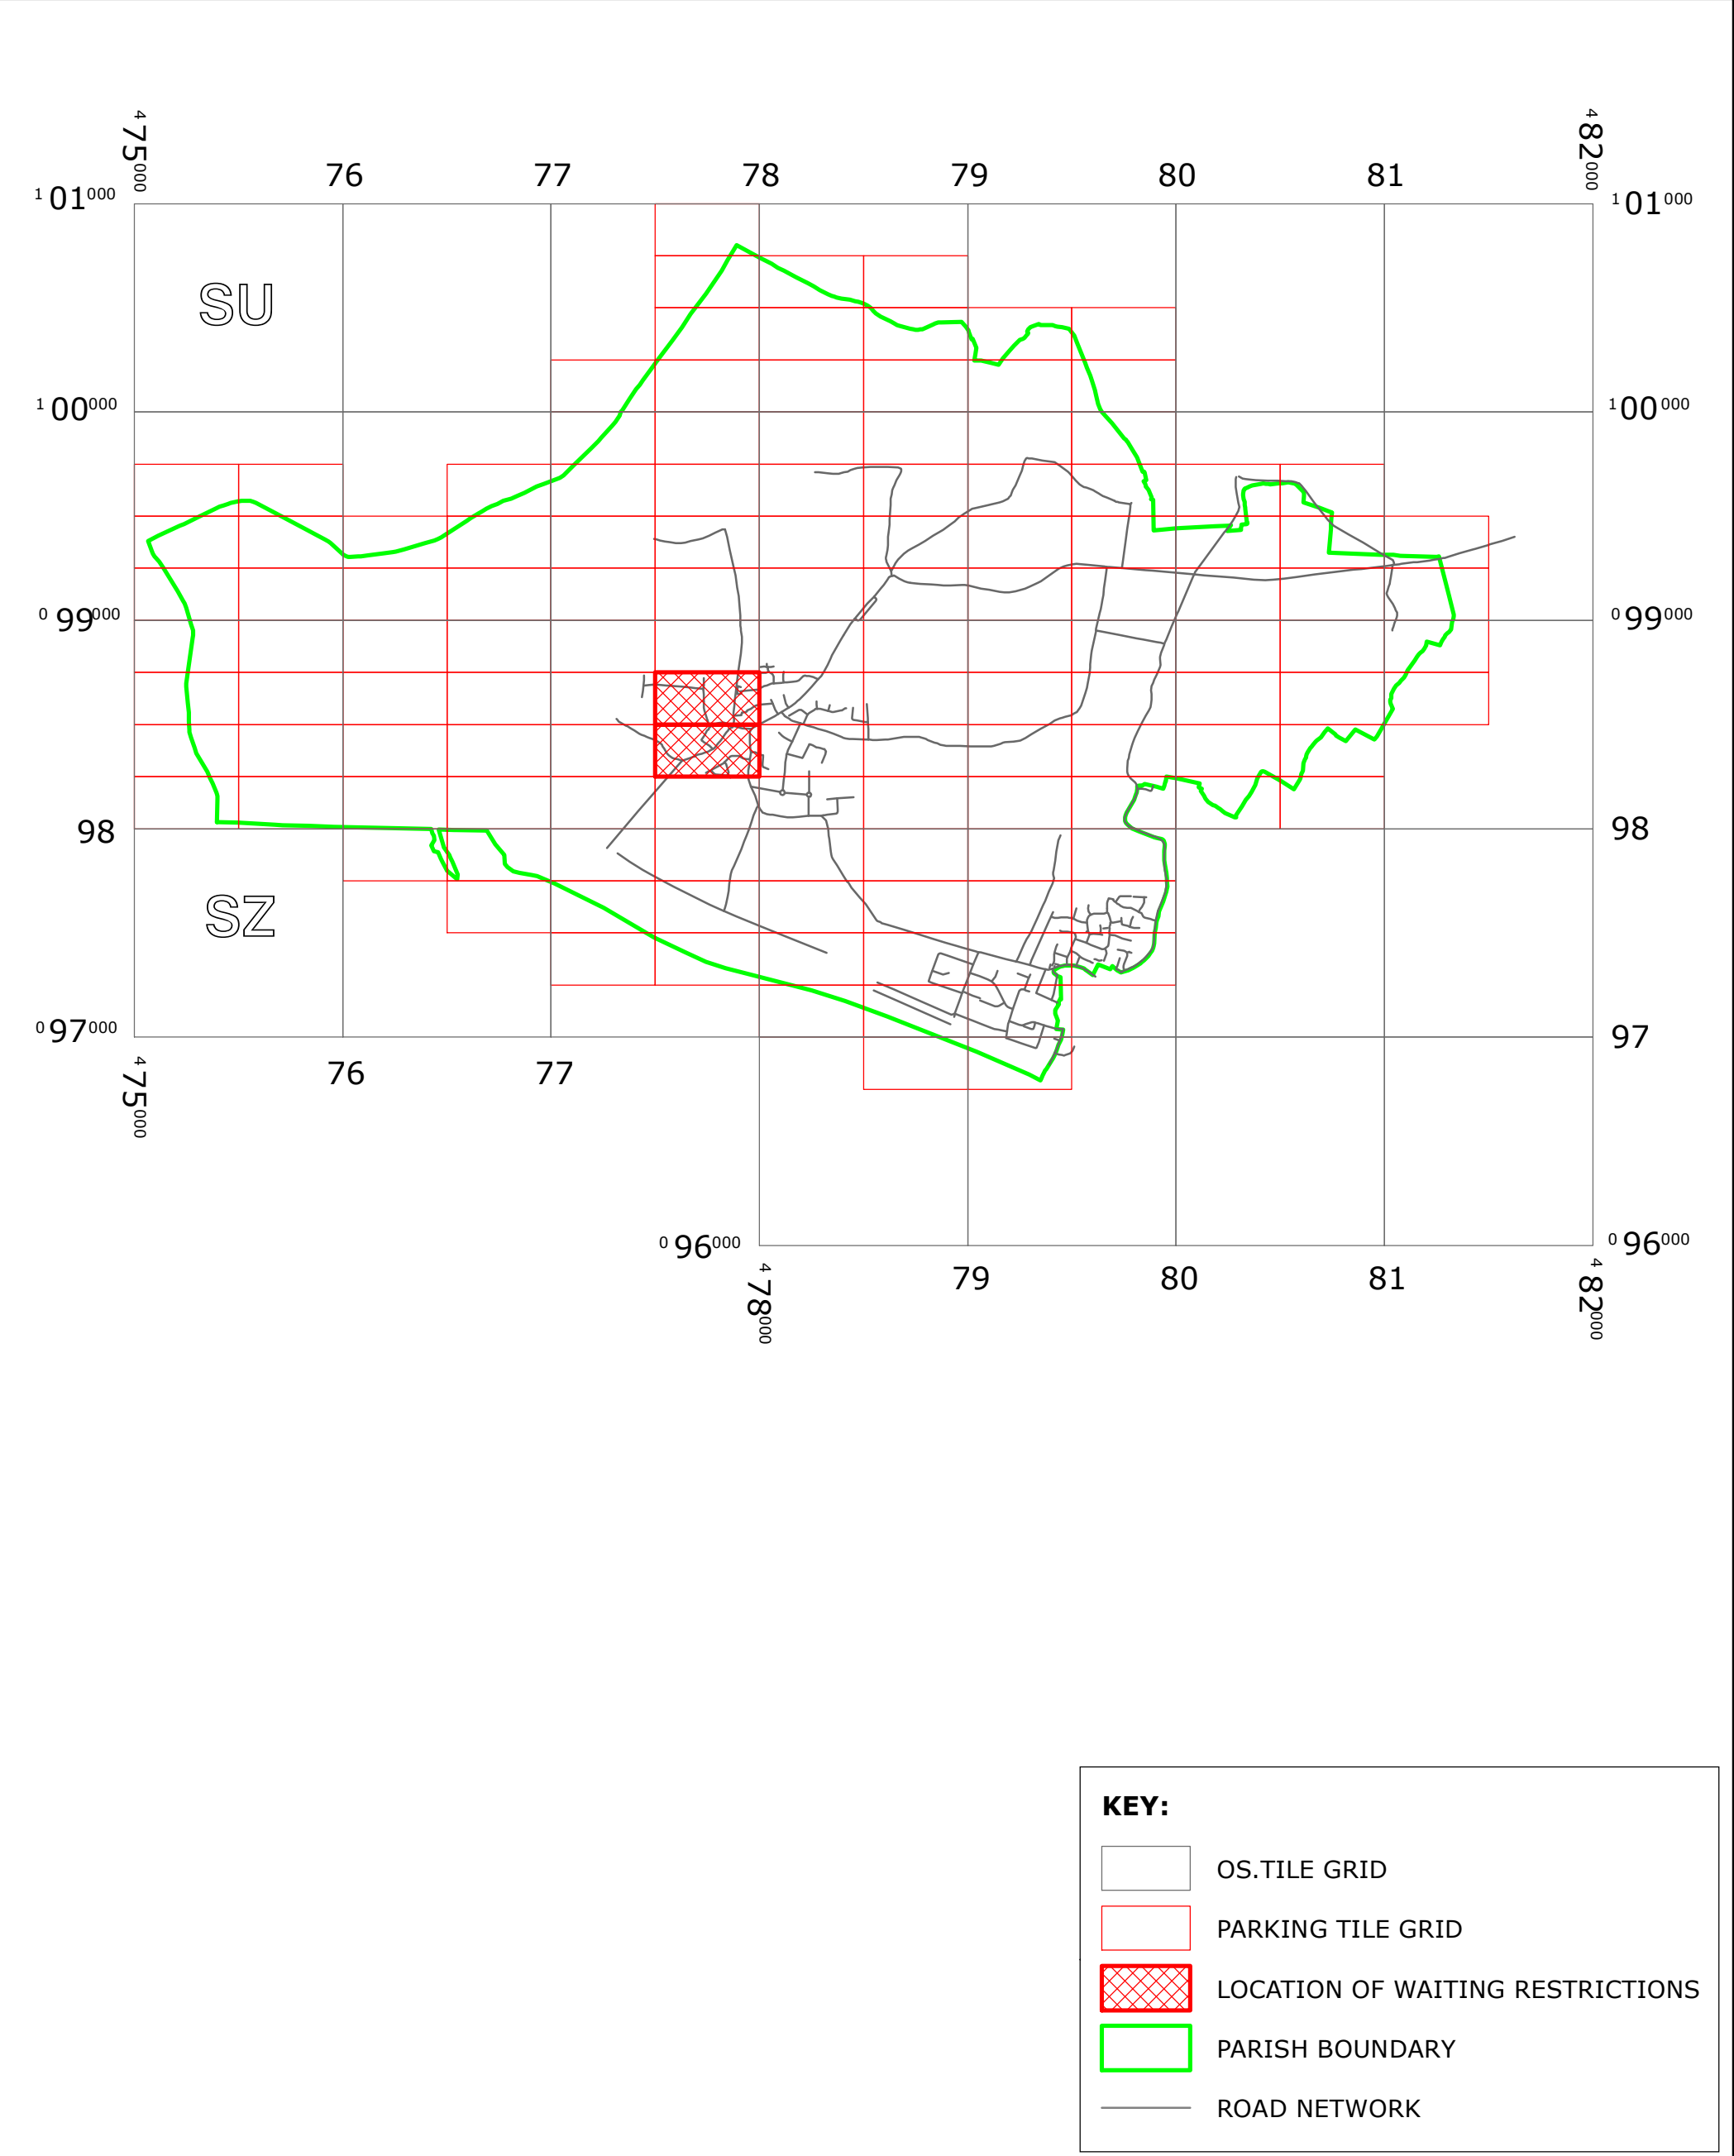


Key for Waiting Restrictions

All areas over which the provision of the orders apply are defined by the shaded areas as shown on the following plans plus a contiguous area not indicated on the plans of verge and/or footway between the carriageway edge and the highway boundary. The plans in this schedule are based upon grid references of the Ordnance Survey National Grid defined by the OSGB 36 triangulation.

Prohibition of waiting

101		check	No waiting at any time	190		usgs616	No waiting 8.00am-8.00pm Mon-Fri 01Apr-30Sept
120		usgs712	No waiting 8.00am-8.00pm 01Apr-30Sept				

Free Limited Waiting

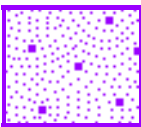757		shd47	Waiting limited to 20mins No return within 40mins 8.00am-8.00pm any day
-----	---	-------	--

Clearways

1100		usgs503	School Keep Clear-No stopping at any time
------	---	---------	---

WEST SUSSEX COUNTY COUNCIL
((CHICHESTER DISTRICT) (PARKING PLACES & TRAFFIC REGULATION)
(CONSOLIDATION) ORDER 2010)
(POUND ROAD AMENDMENT) ORDER 2017

West Sussex County Council in exercise of their powers under Sections 1 (1) 2 (1) and (2), 4 (2), 45, 46, 49 and 53 and Part IV of Schedule 9 of the Road Traffic Regulation Act 1984 "the Act" as amended and of all other enabling powers and after consultation with the chief officer of police in accordance with Part III of Schedule 9 to the Act hereby make the following Order:-

1. This Order shall come into operation on the 6th day of March 2017 and may be cited as "West Sussex County Council ((Chichester District) (Parking Places and Traffic Regulation) (Consolidation) Order 2010) (Pound Road Amendment) Order 2017."
2. The "West Sussex County Council (Chichester District) (Parking Places and Traffic Regulation) (Consolidation) Order 2010" is hereby amended by the deletion of the plans in the First Schedule to this Order and the substitution of the plans attached in the Second Schedule to this Order.

FIRST SCHEDULE
Plans to be deleted

SZ7798NES (Sheet Issue No. 1)
SZ7798SEN (Sheet Issue No. 3)


SECOND SCHEDULE
Plans to be substituted
(as attached)

SZ7798NES (Sheet Issue No. 2)
SZ7798SEN (Sheet Issue No. 4)


The COMMON SEAL of WEST SUSSEX
COUNTY COUNCIL was hereto affixed

the Twenty Eighth day of FEBRUARY 2017
in the presence of) (L.S.)


Authorised Signatory

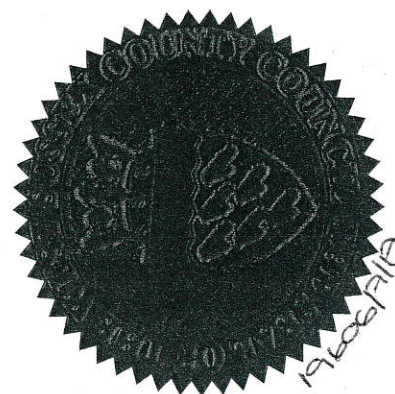

I CERTIFY THIS TO
BE A TRUE COPY OF THE
ORIGINAL DOCUMENT


.....
Authorised Officer
WEST SUSSEX COUNTY COUNCIL

OFFICER DELEGATED AUTHORITY

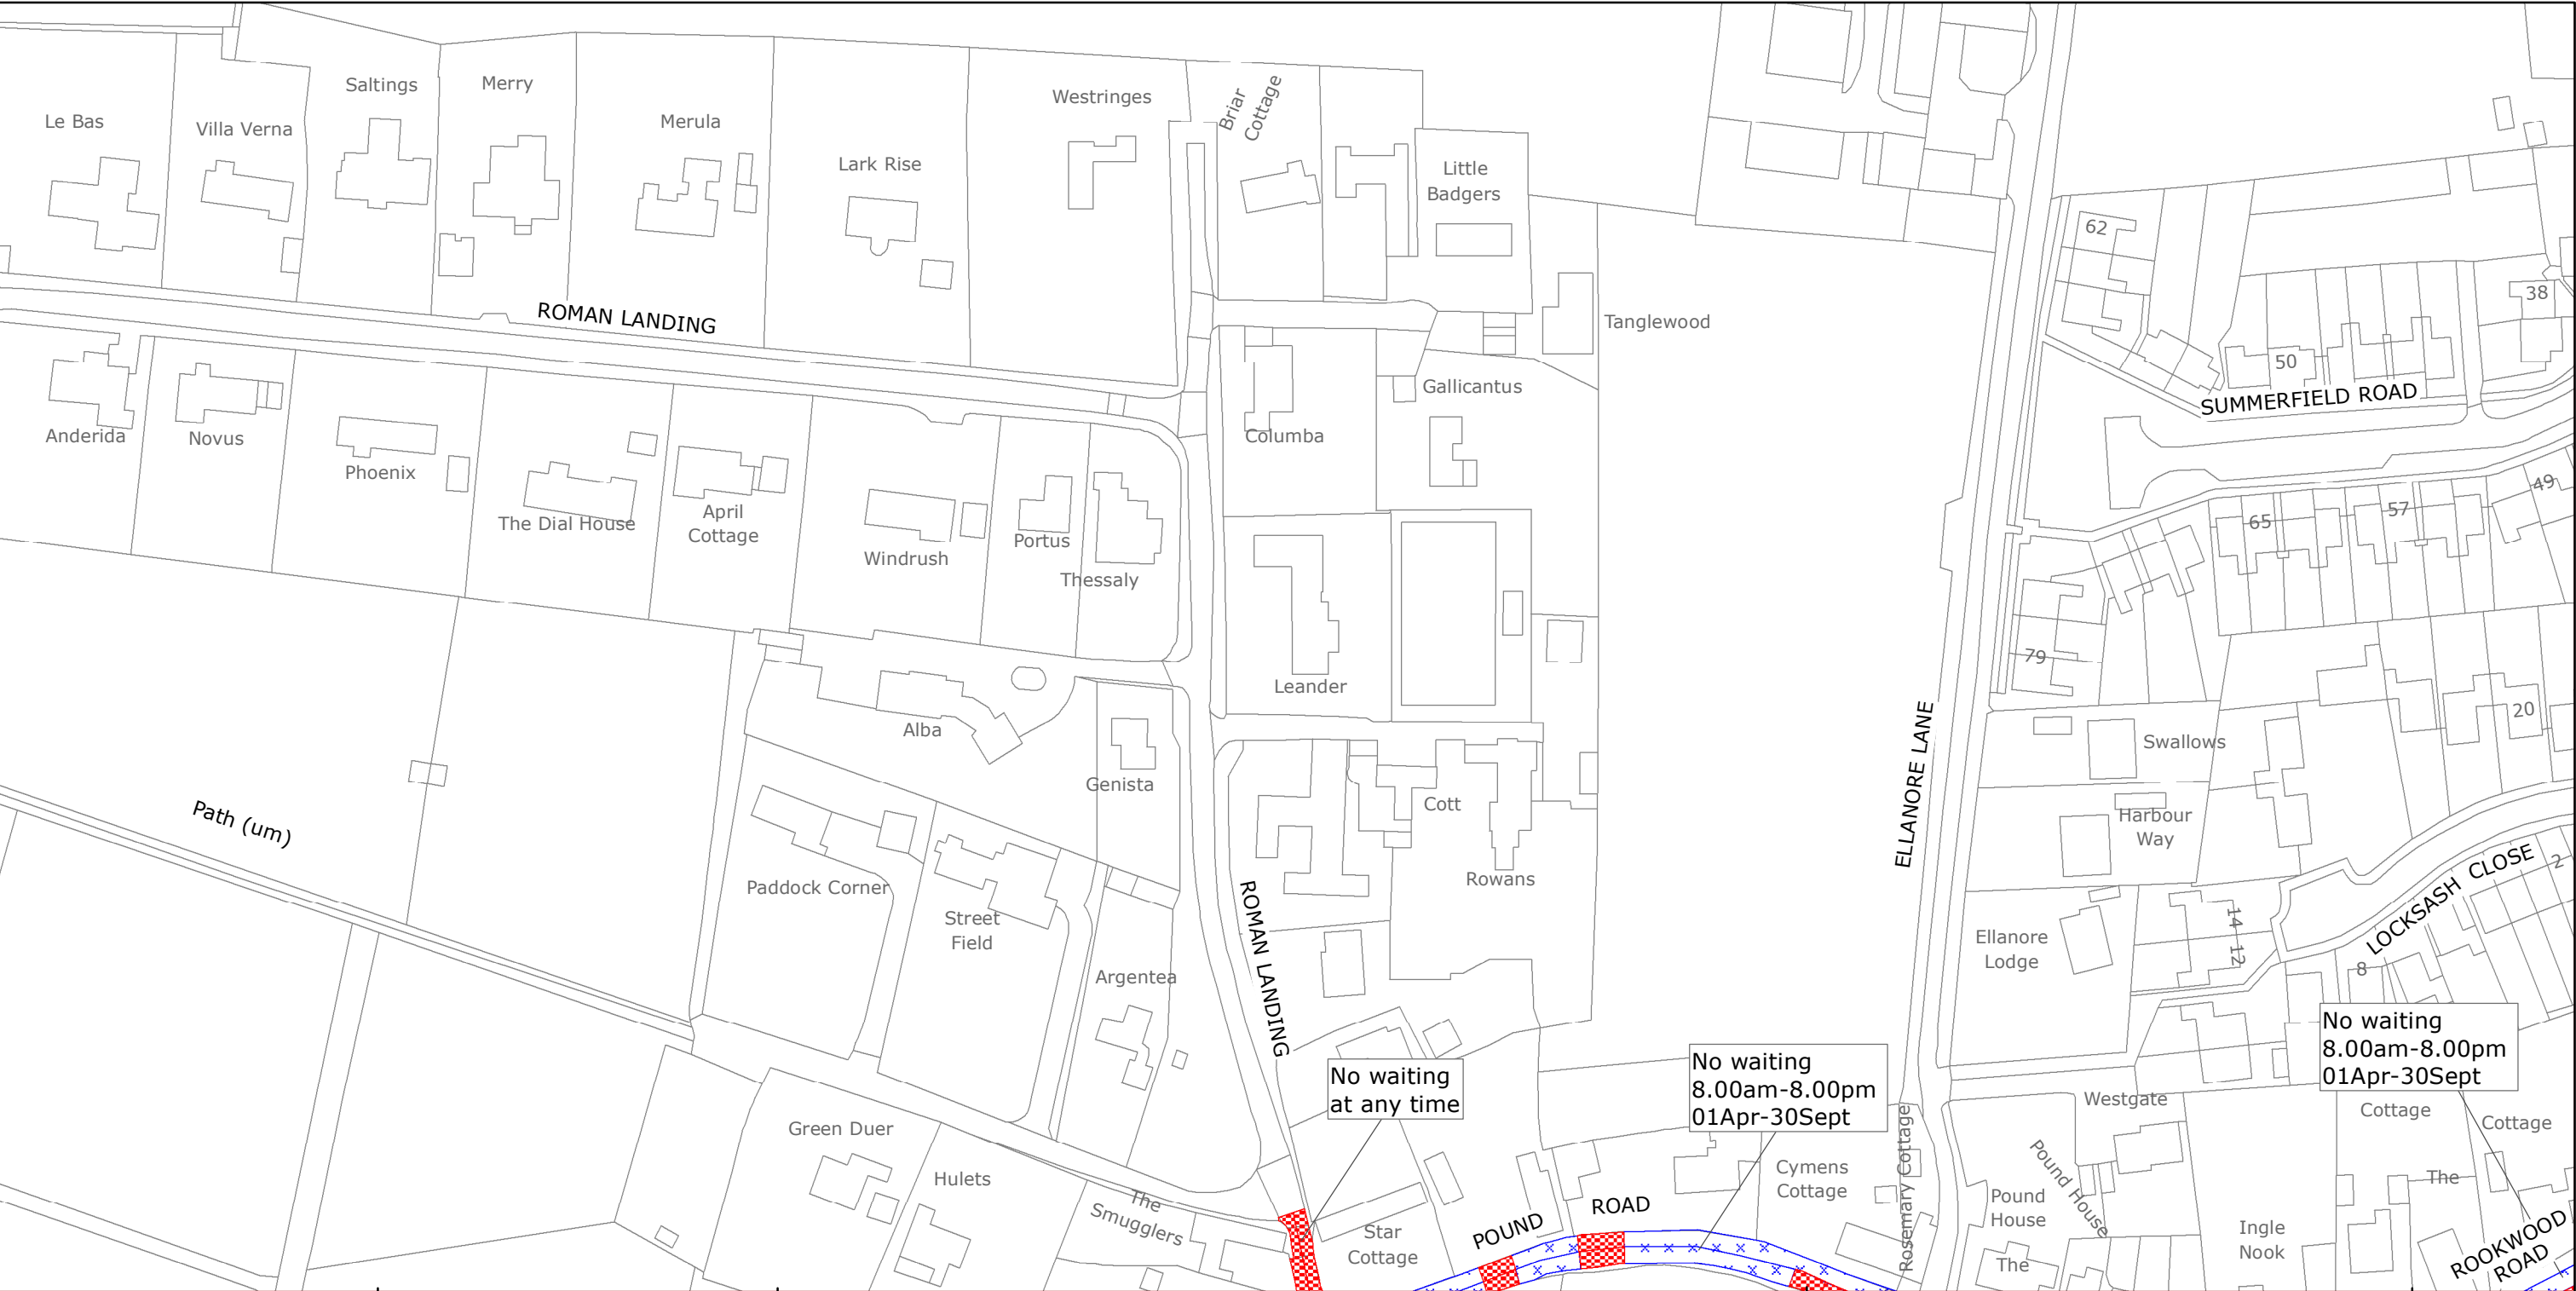

West Sussex County Council
Highways & Transport
The Grange
Tower Street
Chichester
West Sussex
PO19 1RH

CHICHESTER DISTRICT: WEST WITTERING
WAITING RESTRICTIONS


Reproduced from or based upon 2017 Ordnance Survey mapping with permission of the Controller of HMSO (c) Crown Copyright reserved.
Unauthorised reproduction infringes Crown copyright and may lead to prosecution or civil proceedings West Sussex County Council Licence No. 100018485

TILE REF NO:
SZ7798NES

SHEET ISSUE NO 2
SHEET ACTIVE FROM - 06/03/2017

N

SCALE:
1:1250
at A3 size

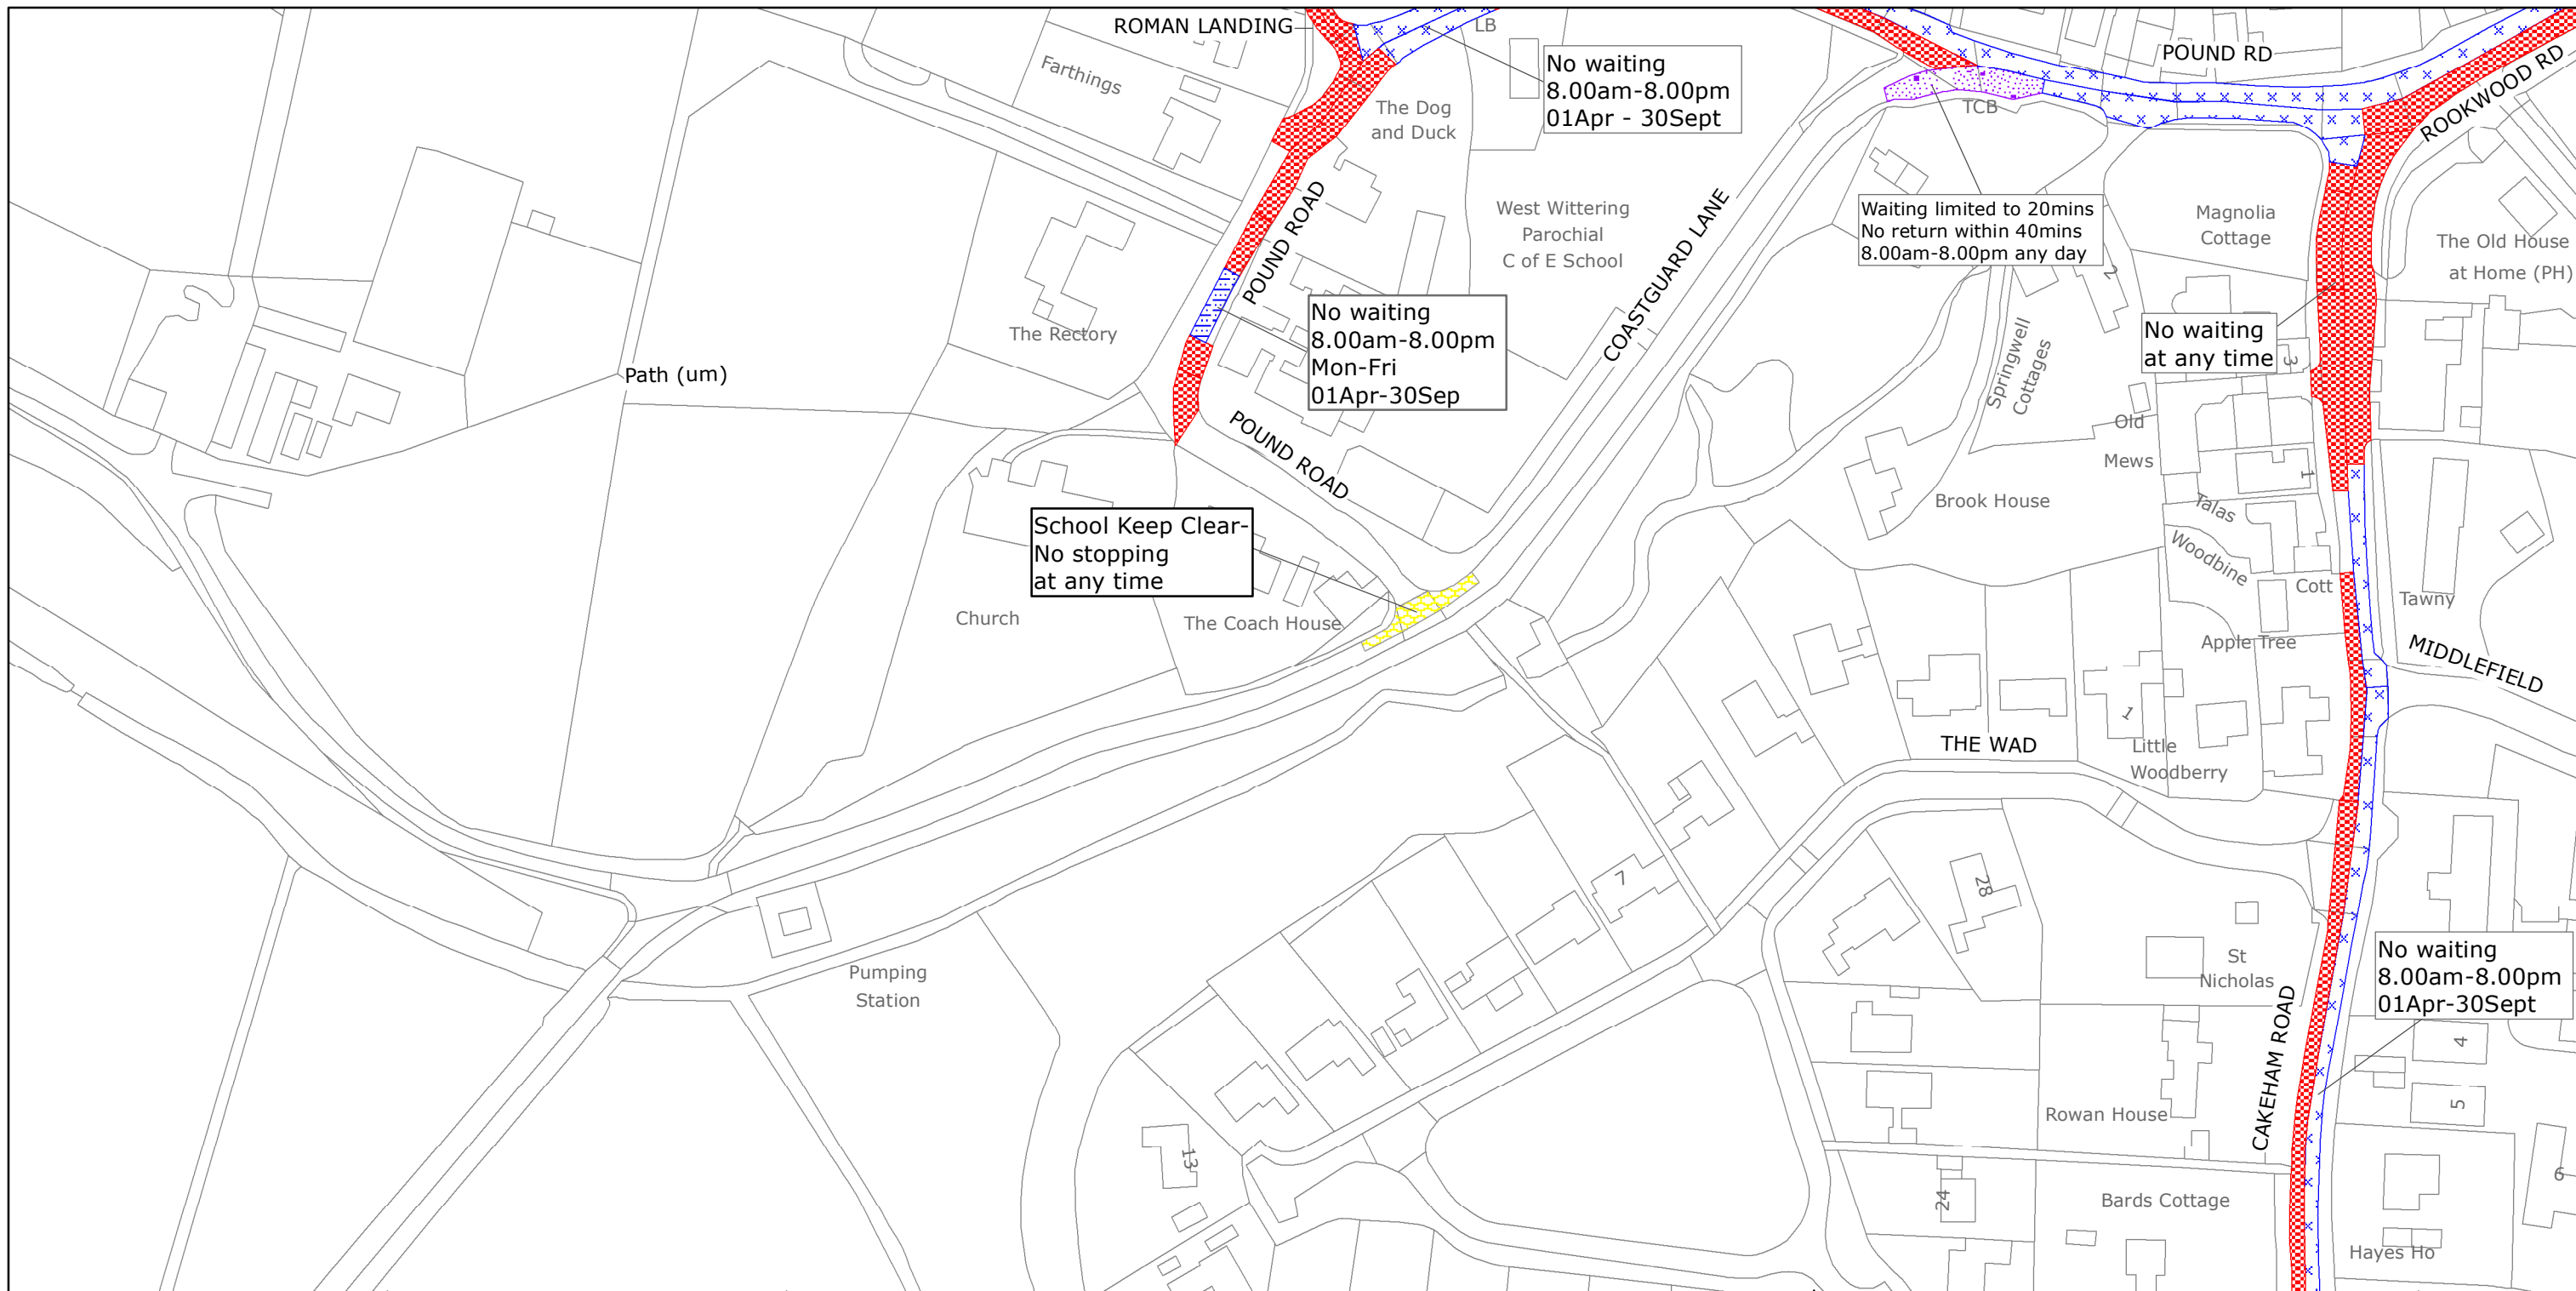

West Sussex County Council
Highways & Transport
The Grange
Tower Street
Chichester
West Sussex
PO19 1RH

CHICHESTER DISTRICT: WEST WITTERING

WAITING RESTRICTIONS

Reproduced from or based upon 2017 Ordnance Survey mapping with permission of the Controller of HMSO (c) Crown Copyright reserved.
Unauthorised reproduction infringes Crown copyright and may lead to prosecution or civil proceedings West Sussex County Council Licence No. 100018485

TILE REF NO: SZ7798SEN

SHEET ISSUE NO 4
SHEET ACTIVE FROM - 06/03/2017



SCALE:
1:1250
at A3 size