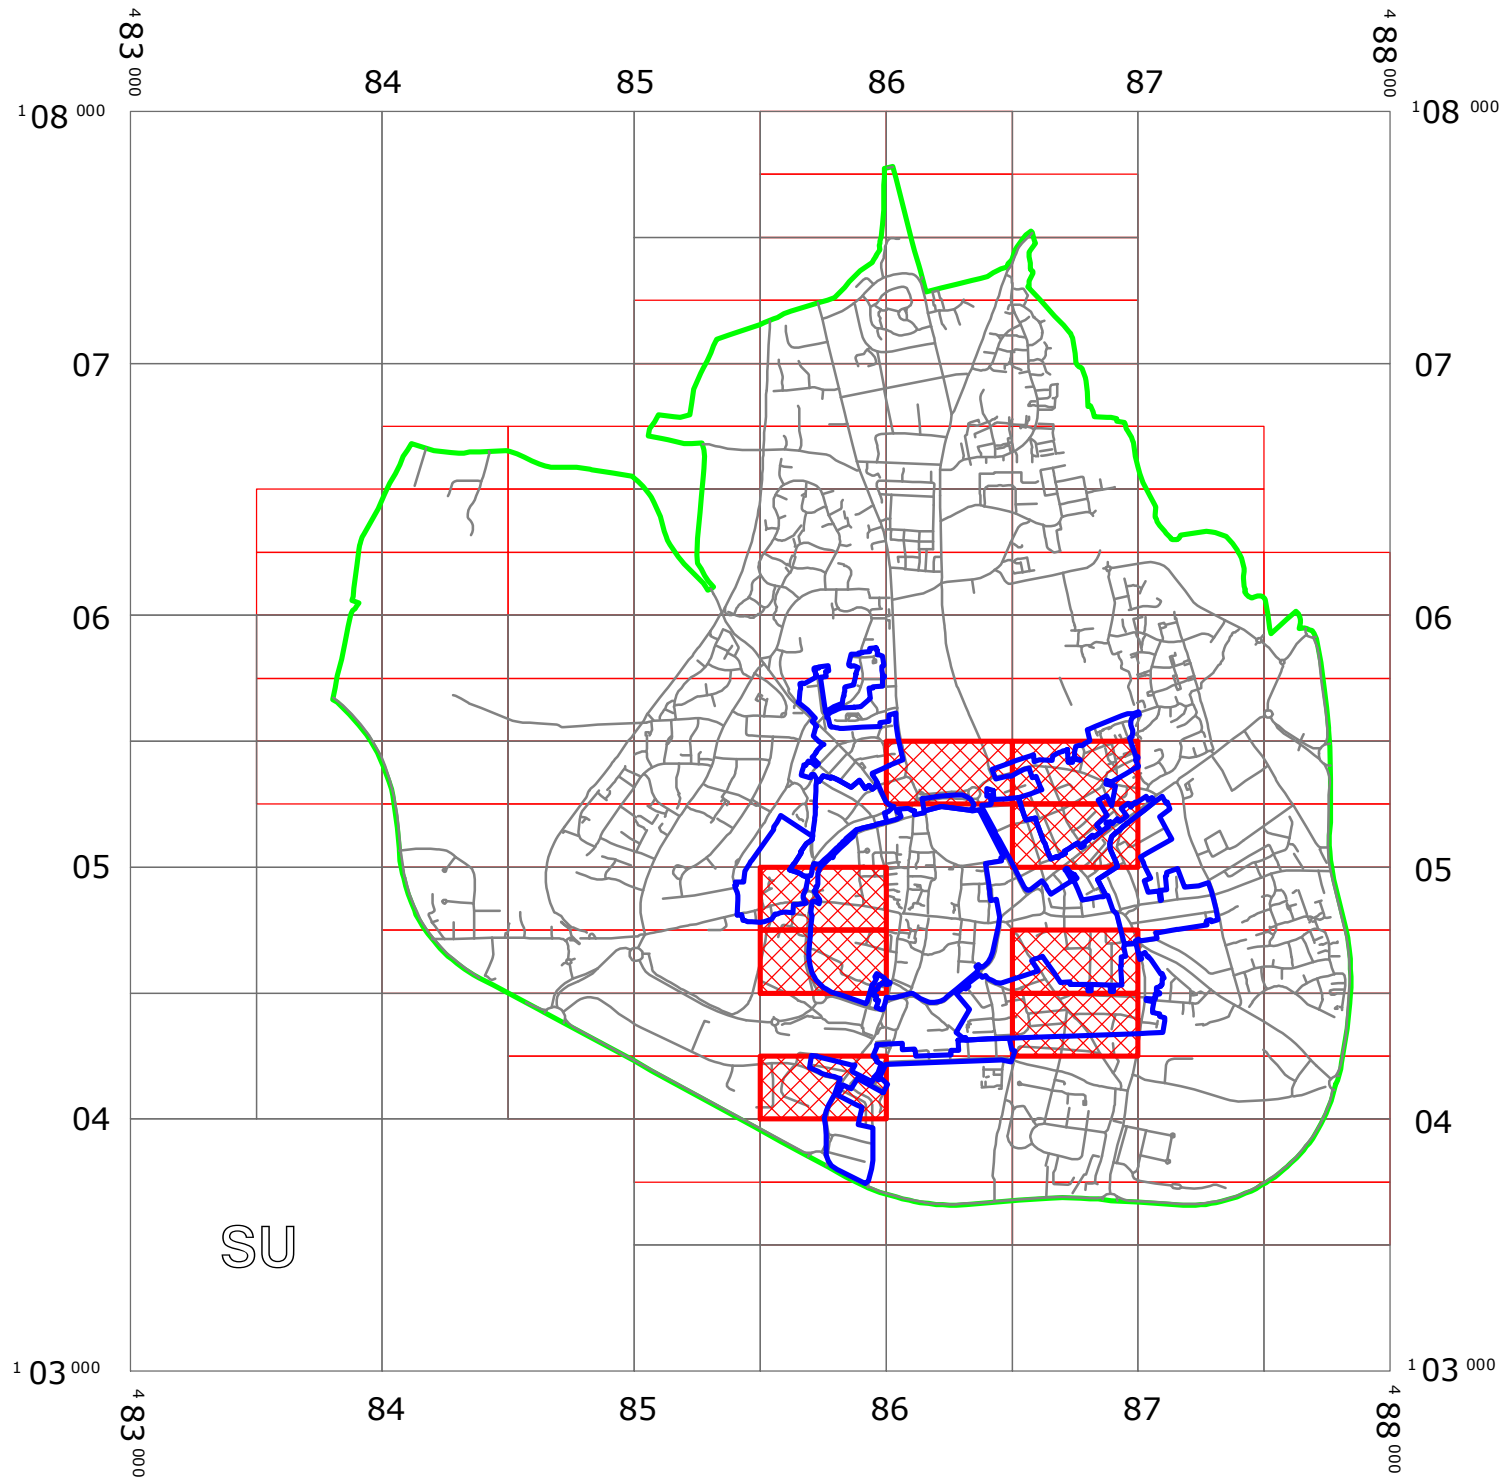








WEST SUSSEX COUNTY COUNCIL
((CHICHESTER DISTRICT) (PARKING PLACES & TRAFFIC REGULATION)
(CONSOLIDATION) ORDER 2010)
(CHICHESTER RPS AMENDMENT) ORDER 2017

CHICHESTER: LOCATION OF WAITING RESTRICTIONS



KEY:

-  OS.TILE GRID
-  PARKING TILE GRID
-  LOCATION OF WAITING RESTRICTIONS
-  PARISH BOUNDARY
-  CONTROLLED PARKING ZONE BOUNDARY
-  ROAD NETWORK



West Sussex County Council
Highways & Transport
The Grange
Tower Street
Chichester
West Sussex
PO19 1RH

WEST SUSSEX COUNTY COUNCIL
(CHICHESTER DISTRICT)
(PARKING PLACES & TRAFFIC REGULATION)
(CONSOLIDATION) ORDER 2010)
(CHICHESTER RPS AMENDMENT) ORDER 2017


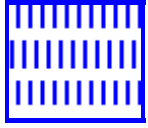
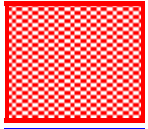
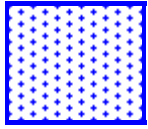
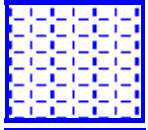

LOCATION OF WAITING RESTRICTIONS



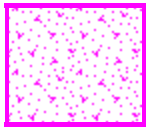
Key for Waiting Restrictions

All areas over which the provision of the orders apply are defined by the shaded areas as shown on the following plans plus a contiguous area not indicated on the plans of verge and/or footway between the carriageway edge and the highway boundary. The plans in this schedule are based upon grid references of the Ordnance Survey National Grid defined by the OSGB 36 triangulation.


Prohibition of waiting at any time

| | | | | | | | |
|-----|-----------------------------------------------------------------------------------|----------|-----------------------------------------------|-----|-------------------------------------------------------------------------------------|---------|---------------------------------------------------|
| 100 |  | z_circle | No waiting, loading and unloading at any time | 111 |  | pat 046 | No waiting 9.00am-5.00pm Mon-Sat |
| 101 |  | check | No waiting at any time | 135 |  | usgs721 | No waiting 10.00am-11.00am, 2.00pm-3.00pm Mon-Sat |
| 107 |  | pat020 | No waiting 8.00am-6.00pm Mon-Sat | | | | |
| 110 |  | pat040 | No waiting 9.00am-5.30pm Mon-Sat | | | | |

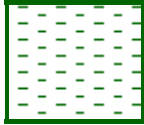
Shared Residents Parking & Charged On-street Parking

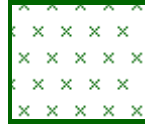
| | | | |
|-----|-------------------------------------------------------------------------------------|---------|----------------------------------------------------------------------------------------|
| 426 |  | usgs723 | Pay and Display up to 1hr Tariff 1 and Residents' permit holders 9.00am-5.30pm Mon-Sat |
|-----|-------------------------------------------------------------------------------------|---------|----------------------------------------------------------------------------------------|

Residents Parking

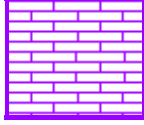
| | | | | | | | |
|-----|-------------------------------------------------------------------------------------|--------|----------------------------------------------------------------------------------------|-----|---------------------------------------------------------------------------------------|---------|--------------------------------------------------------------------|
| 502 |  | dot6 | Residents' and Visitors' permit holders only 9.00am-5.00pm Mon-Sat | 519 |  | usgs731 | Residents' and Visitors' permit holders only 9.00am-9.00pm Mon-Sat |
| 504 |  | pat020 | Residents' and Visitors' permit holders only 10.00am-11.00am and 2.00pm-3.00pm Mon-Sat | | | | |

Shared Residents Parking & Free Limited Waiting

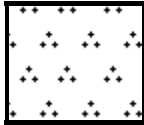
601  pat064 Residents' and Visitors' permit holders and Limited waiting for 1hr No return within 1hr for non-permit holders 9.00am-5.00pm Mon-Sat

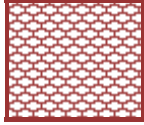
605  usgs712 Residents' and Visitors' permit holders and Limited waiting for 2hrs No return within 2hrs for non-permit holders 9.00am-5.00pm Mon-Sat

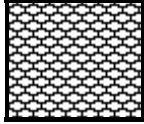
Free Limited Waiting

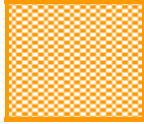
712  pat062 Waiting limited to 2hrs No return within 2hrs 8.00am-6.00pm Mon-Sat

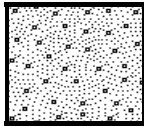
Specified Vehicles

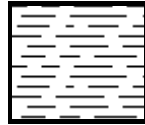
805  historic2 Doctors vehicles 8.30am-6.00pm Mon-Sat


810  usgs503 Loading bay-Goods vehicles only at any time

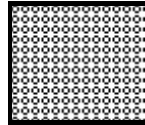
820  usgs503 Ambulance

830  check Disabled persons vehicles at any time


845  usgs602 No waiting at any time except taxis

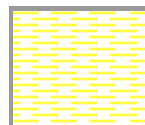
857  pat016 Parking place reserved for buses only at any time Limited waiting 30mins No return within 1hr

861  herring3 Parking place reserved for buses only at any time Limited waiting 15mins No return within 1hr

867  circle4 Car club permit holders only at any time

Clearways

1103  herring3 Bus stop clearway at any time

1104  usgs620 Bus stop clearway 7.00am-7.00pm any day

 Boundary of Controlled Parking Zone

WEST SUSSEX COUNTY COUNCIL
((CHICHESTER DISTRICT) (PARKING PLACES & TRAFFIC REGULATION)
(CONSOLIDATION) ORDER 2010)
(CHICHESTER RPS AMENDMENT) ORDER 2017

West Sussex County Council in exercise of their powers under Sections 1 (1) 2 (1) and (2), 4 (2), 45, 46, 49 and 53 and Part IV of Schedule 9 of the Road Traffic Regulation Act 1984 "the Act" as amended and of all other enabling powers and after consultation with the chief officer of police in accordance with Part III of Schedule 9 to the Act hereby make the following Order:-

1. This Order shall come into operation on the 3rd day of July 2017 and may be cited as "West Sussex County Council ((Chichester District) (Parking Places and Traffic Regulation) (Consolidation) Order 2010) (Chichester RPS Amendment) Order 2017."
2. The "West Sussex County Council (Chichester District) (Parking Places and Traffic Regulation) (Consolidation) Order 2010" is hereby amended by the deletion from it of the plans in the First Schedule to this Order and the substitution of the plans attached in the Second Schedule to this Order.

FIRST SCHEDULE
Plans to be deleted

- SU8504NEN (Sheet Issue No. 5)
- SU8504NES (Sheet Issue No. 1)
- SU8504SES (Sheet Issue No. 5)
- SU8604NES (Sheet Issue No. 3)
- SU8604SEN (Sheet Issue No. 4)
- SU8605SEN (Sheet Issue No. 3)
- SU8605SES (Sheet Issue No. 3)
- SU8605SWN (Sheet Issue No. 2)

SECOND SCHEDULE
Plans to be substituted
(as attached)

- SU8504NEN (Sheet Issue No. 6)
- SU8504NES (Sheet Issue No. 2)
- SU8504SES (Sheet Issue No. 6)
- SU8604NES (Sheet Issue No. 4)
- SU8604SEN (Sheet Issue No. 4)
- SU8605SEN (Sheet Issue No. 5)
- SU8605SES (Sheet Issue No. 4)
- SU8605SWN (Sheet Issue No. 3)

The COMMON SEAL of WEST SUSSEX COUNTY COUNCIL was hereto affixed)
)
)
 the *Twenty SEVENTH* day of *JUNE 2017*)
 in the presence of) (L.S.)

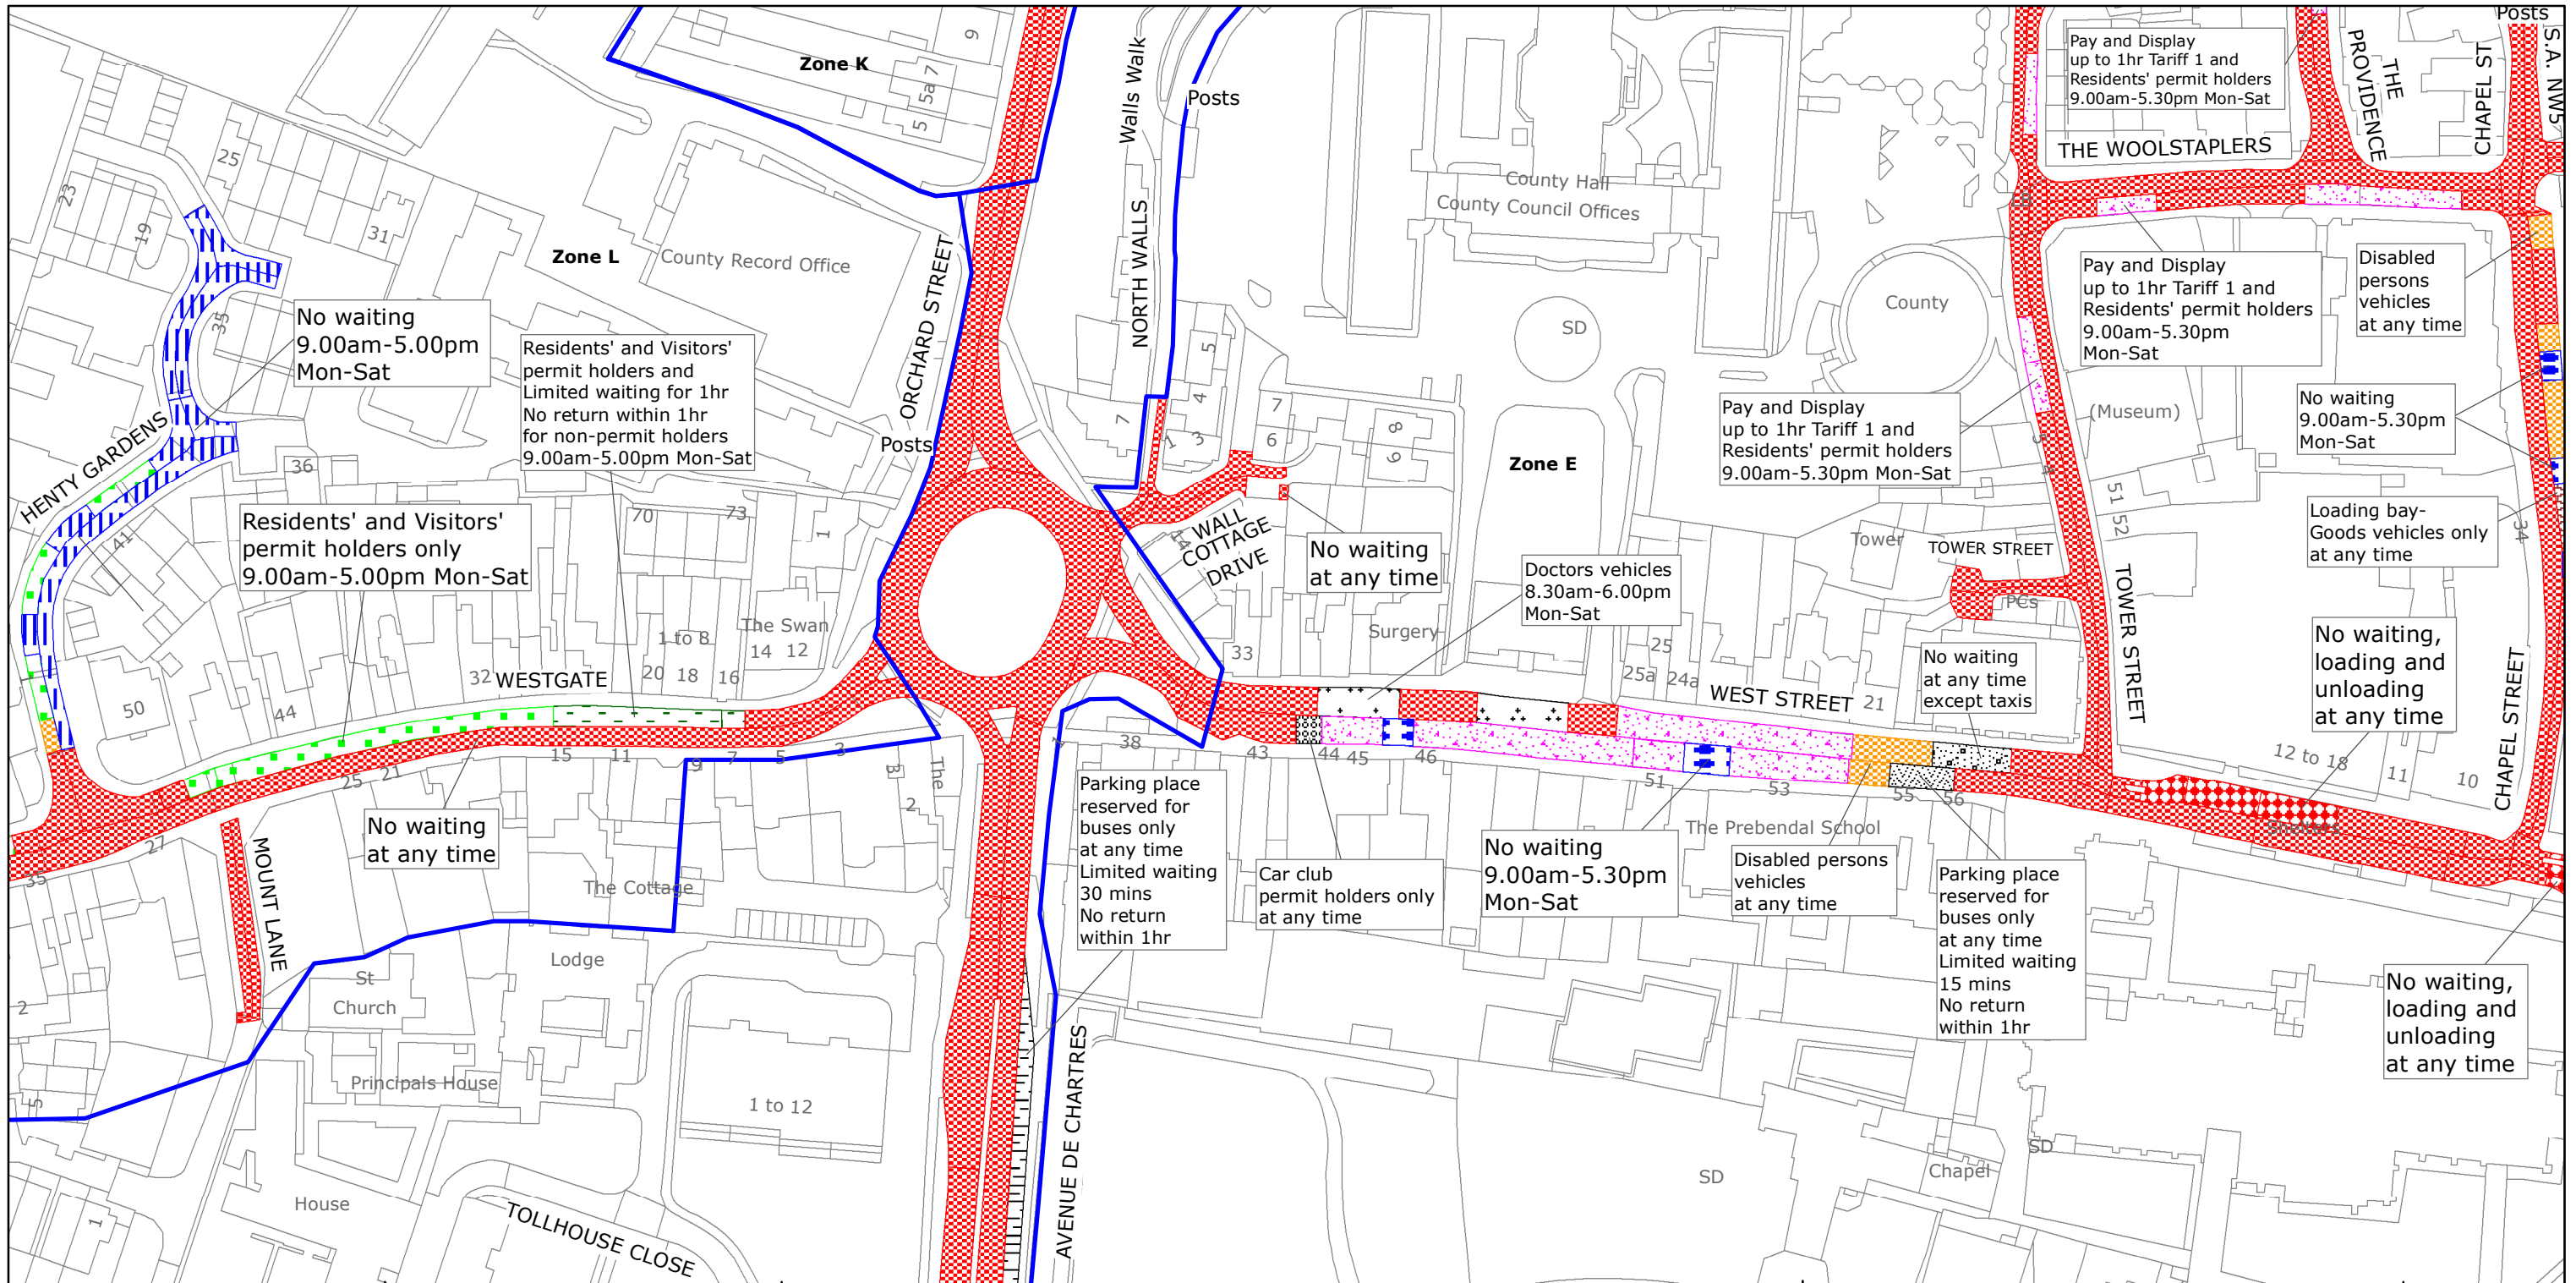
Tarath
Authorized Signatory)
)
)
 I HEREBY CERTIFY THIS TO)
 BE A TRUE COPY OF THE)
 ORIGINAL DOCUMENT)
Tom Kenward

TRO/CHS8020/RC

.....
Authorized Officer - I -
WEST SUSSEX COUNTY COUNCIL



04/25 DELEGATED AUTHORITY



West Sussex County Council
 Highways & Transport
 The Grange
 Tower Street
 Chichester
 West Sussex
 PO19 1RH

CHICHESTER DISTRICT: CHICHESTER
 WAITING RESTRICTIONS

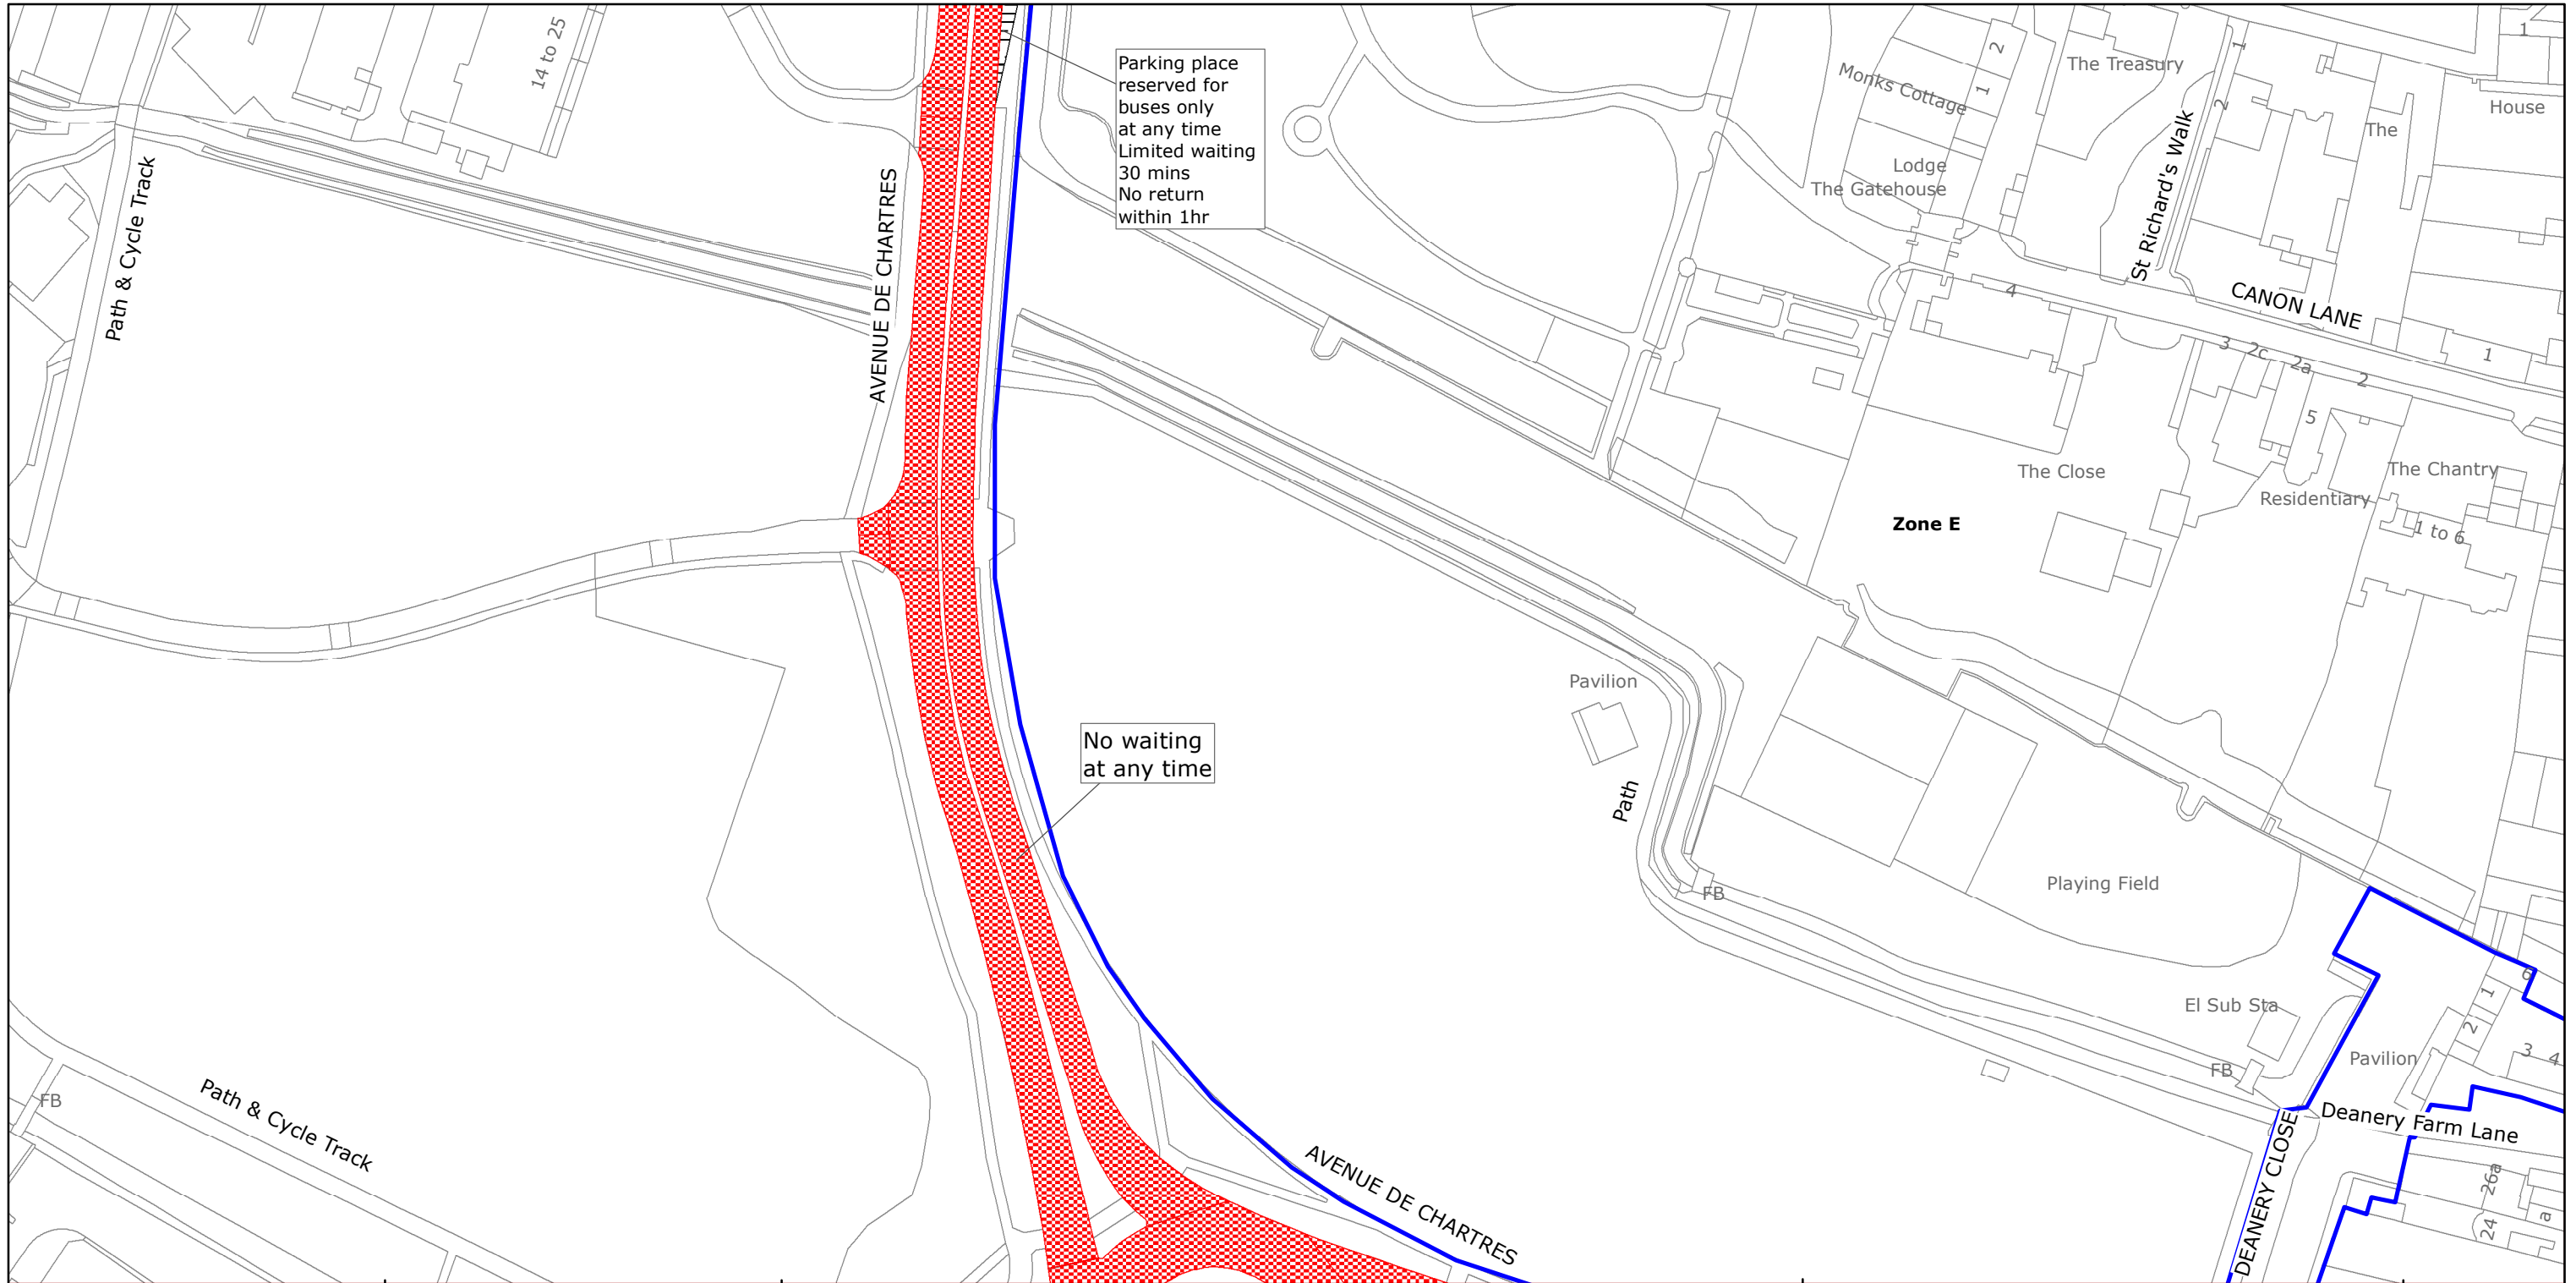
TILE REF NO:
 SU8504NEN

SHEET ISSUE NO 6
 SHEET ACTIVE FROM - 03/07/2017



SCALE:
 1:1250
 at A3 size

Reproduced from or based upon 2017 Ordnance Survey mapping with permission of the Controller of HMSO (c) Crown Copyright reserved.
 Unauthorised reproduction infringes Crown copyright and may lead to prosecution or civil proceedings West Sussex County Council Licence No. 100018485



Parking place reserved for buses only at any time Limited waiting 30 mins No return within 1hr

No waiting at any time



West Sussex County Council
 Highways & Transport
 The Grange
 Tower Street
 Chichester
 West Sussex
 PO19 1RH

CHICHESTER DISTRICT: CHICHESTER
 WAITING RESTRICTIONS

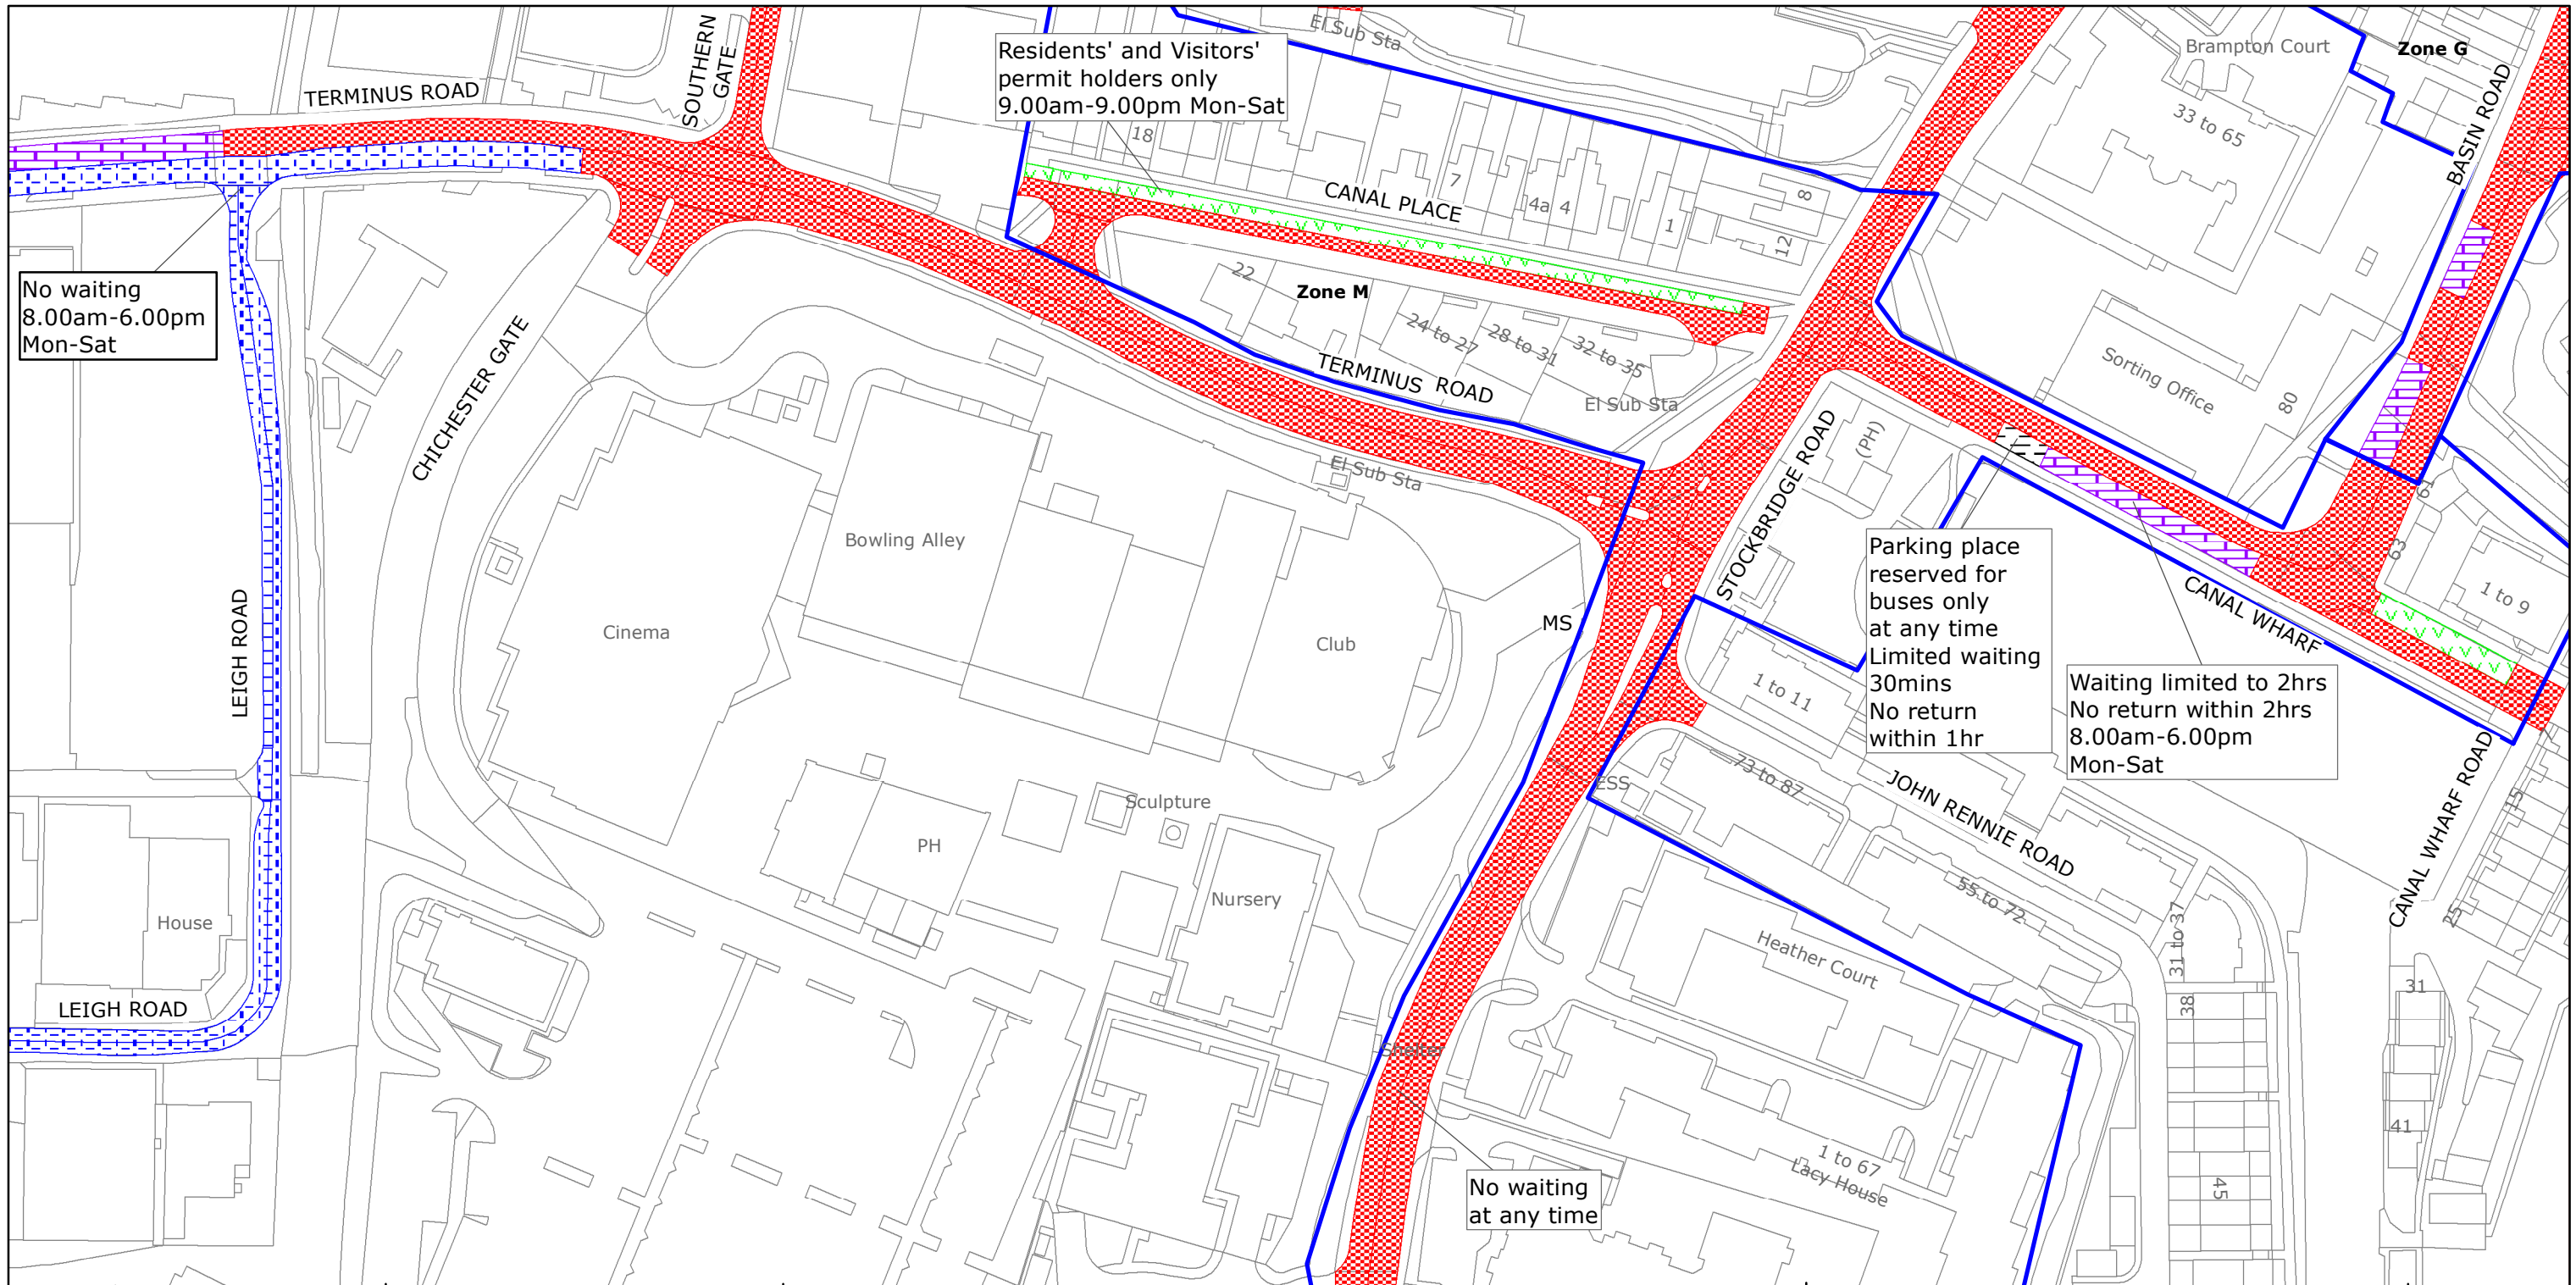
Reproduced from or based upon 2017 Ordnance Survey mapping with permission of the Controller of HMSO (c) Crown Copyright reserved. Unauthorised reproduction infringes Crown copyright and may lead to prosecution or civil proceedings West Sussex County Council Licence No. 100018485

TILE REF NO:
 SU8504NES

SHEET ISSUE NO 2
 SHEET ACTIVE FROM - 03/07/2017

N

 SCALE:
 1:1250
 at A3 size



Residents' and Visitors' permit holders only
9.00am-9.00pm Mon-Sat

No waiting
8.00am-6.00pm
Mon-Sat

Parking place reserved for buses only at any time
Limited waiting 30mins
No return within 1hr

Waiting limited to 2hrs
No return within 2hrs
8.00am-6.00pm
Mon-Sat

No waiting at any time



West Sussex County Council
Highways & Transport
The Grange
Tower Street
Chichester
West Sussex
PO19 1RH

CHICHESTER DISTRICT: CHICHESTER
WAITING RESTRICTIONS

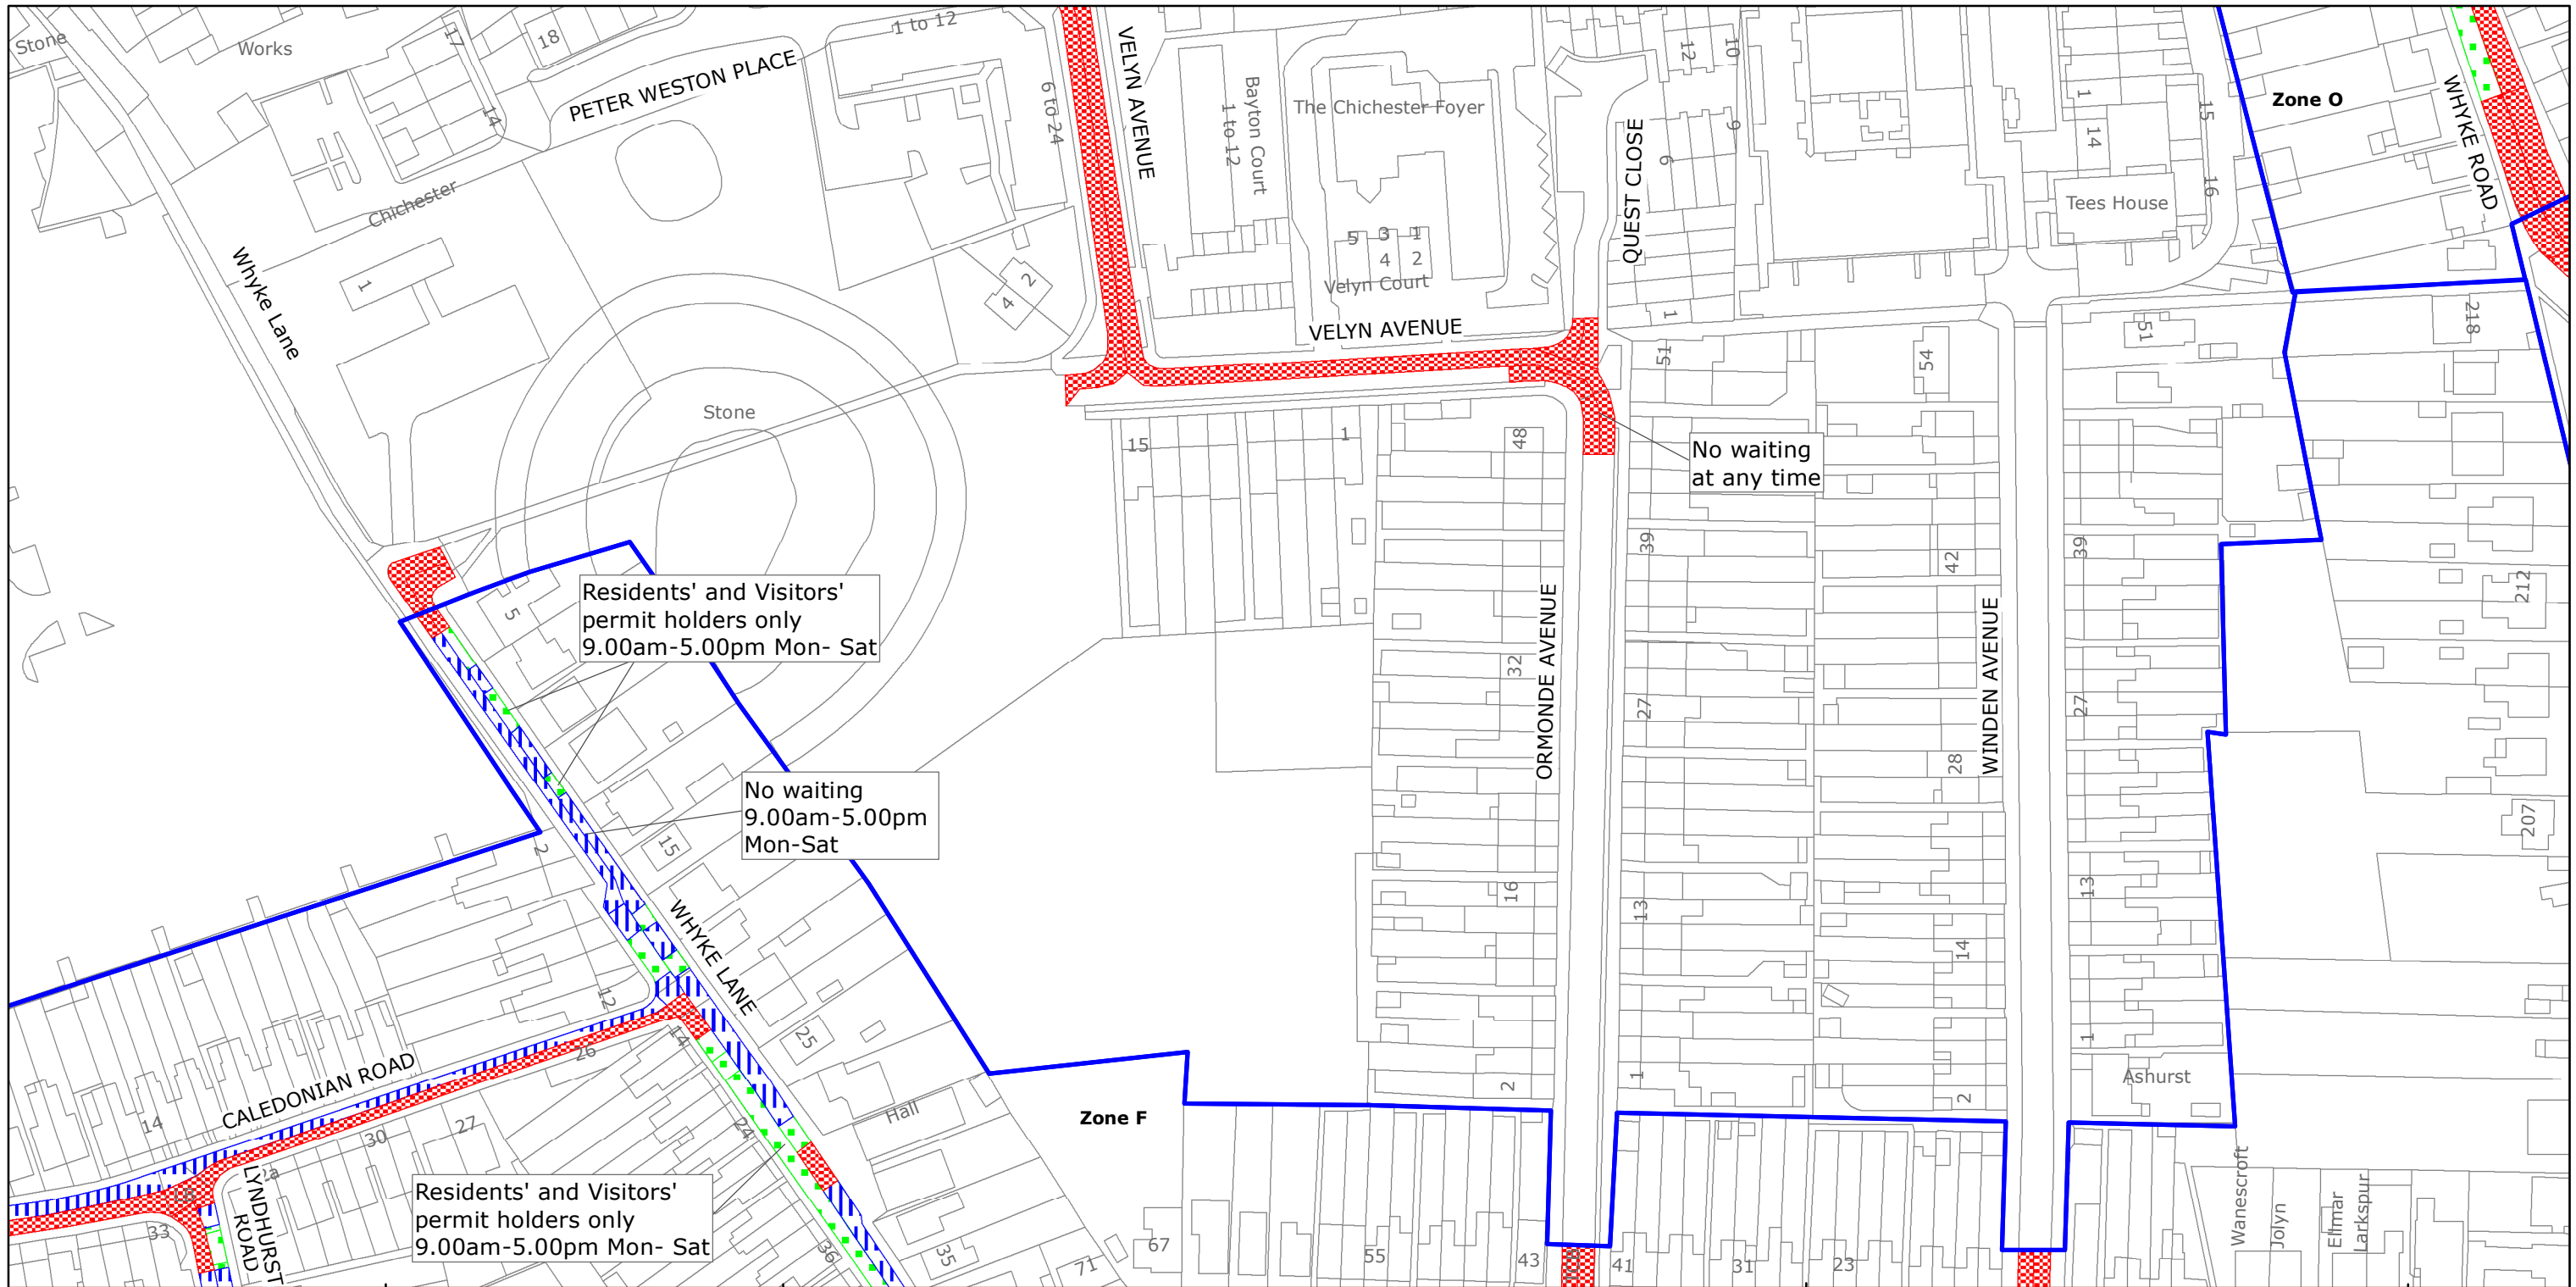
TILE REF NO:
SU8504SES

SHEET ISSUE NO 6
SHEET ACTIVE FROM - 03/07/2017



SCALE:
1:1250
at A3 size

Reproduced from or based upon 2017 Ordnance Survey mapping with permission of the Controller of HMSO (c) Crown Copyright reserved.
Unauthorised reproduction infringes Crown copyright and may lead to prosecution or civil proceedings West Sussex County Council Licence No. 100018485



West Sussex County Council
 Highways & Transport
 The Grange
 Tower Street
 Chichester
 West Sussex
 PO19 1RH

CHICHESTER DISTRICT: CHICHESTER
 WAITING RESTRICTIONS

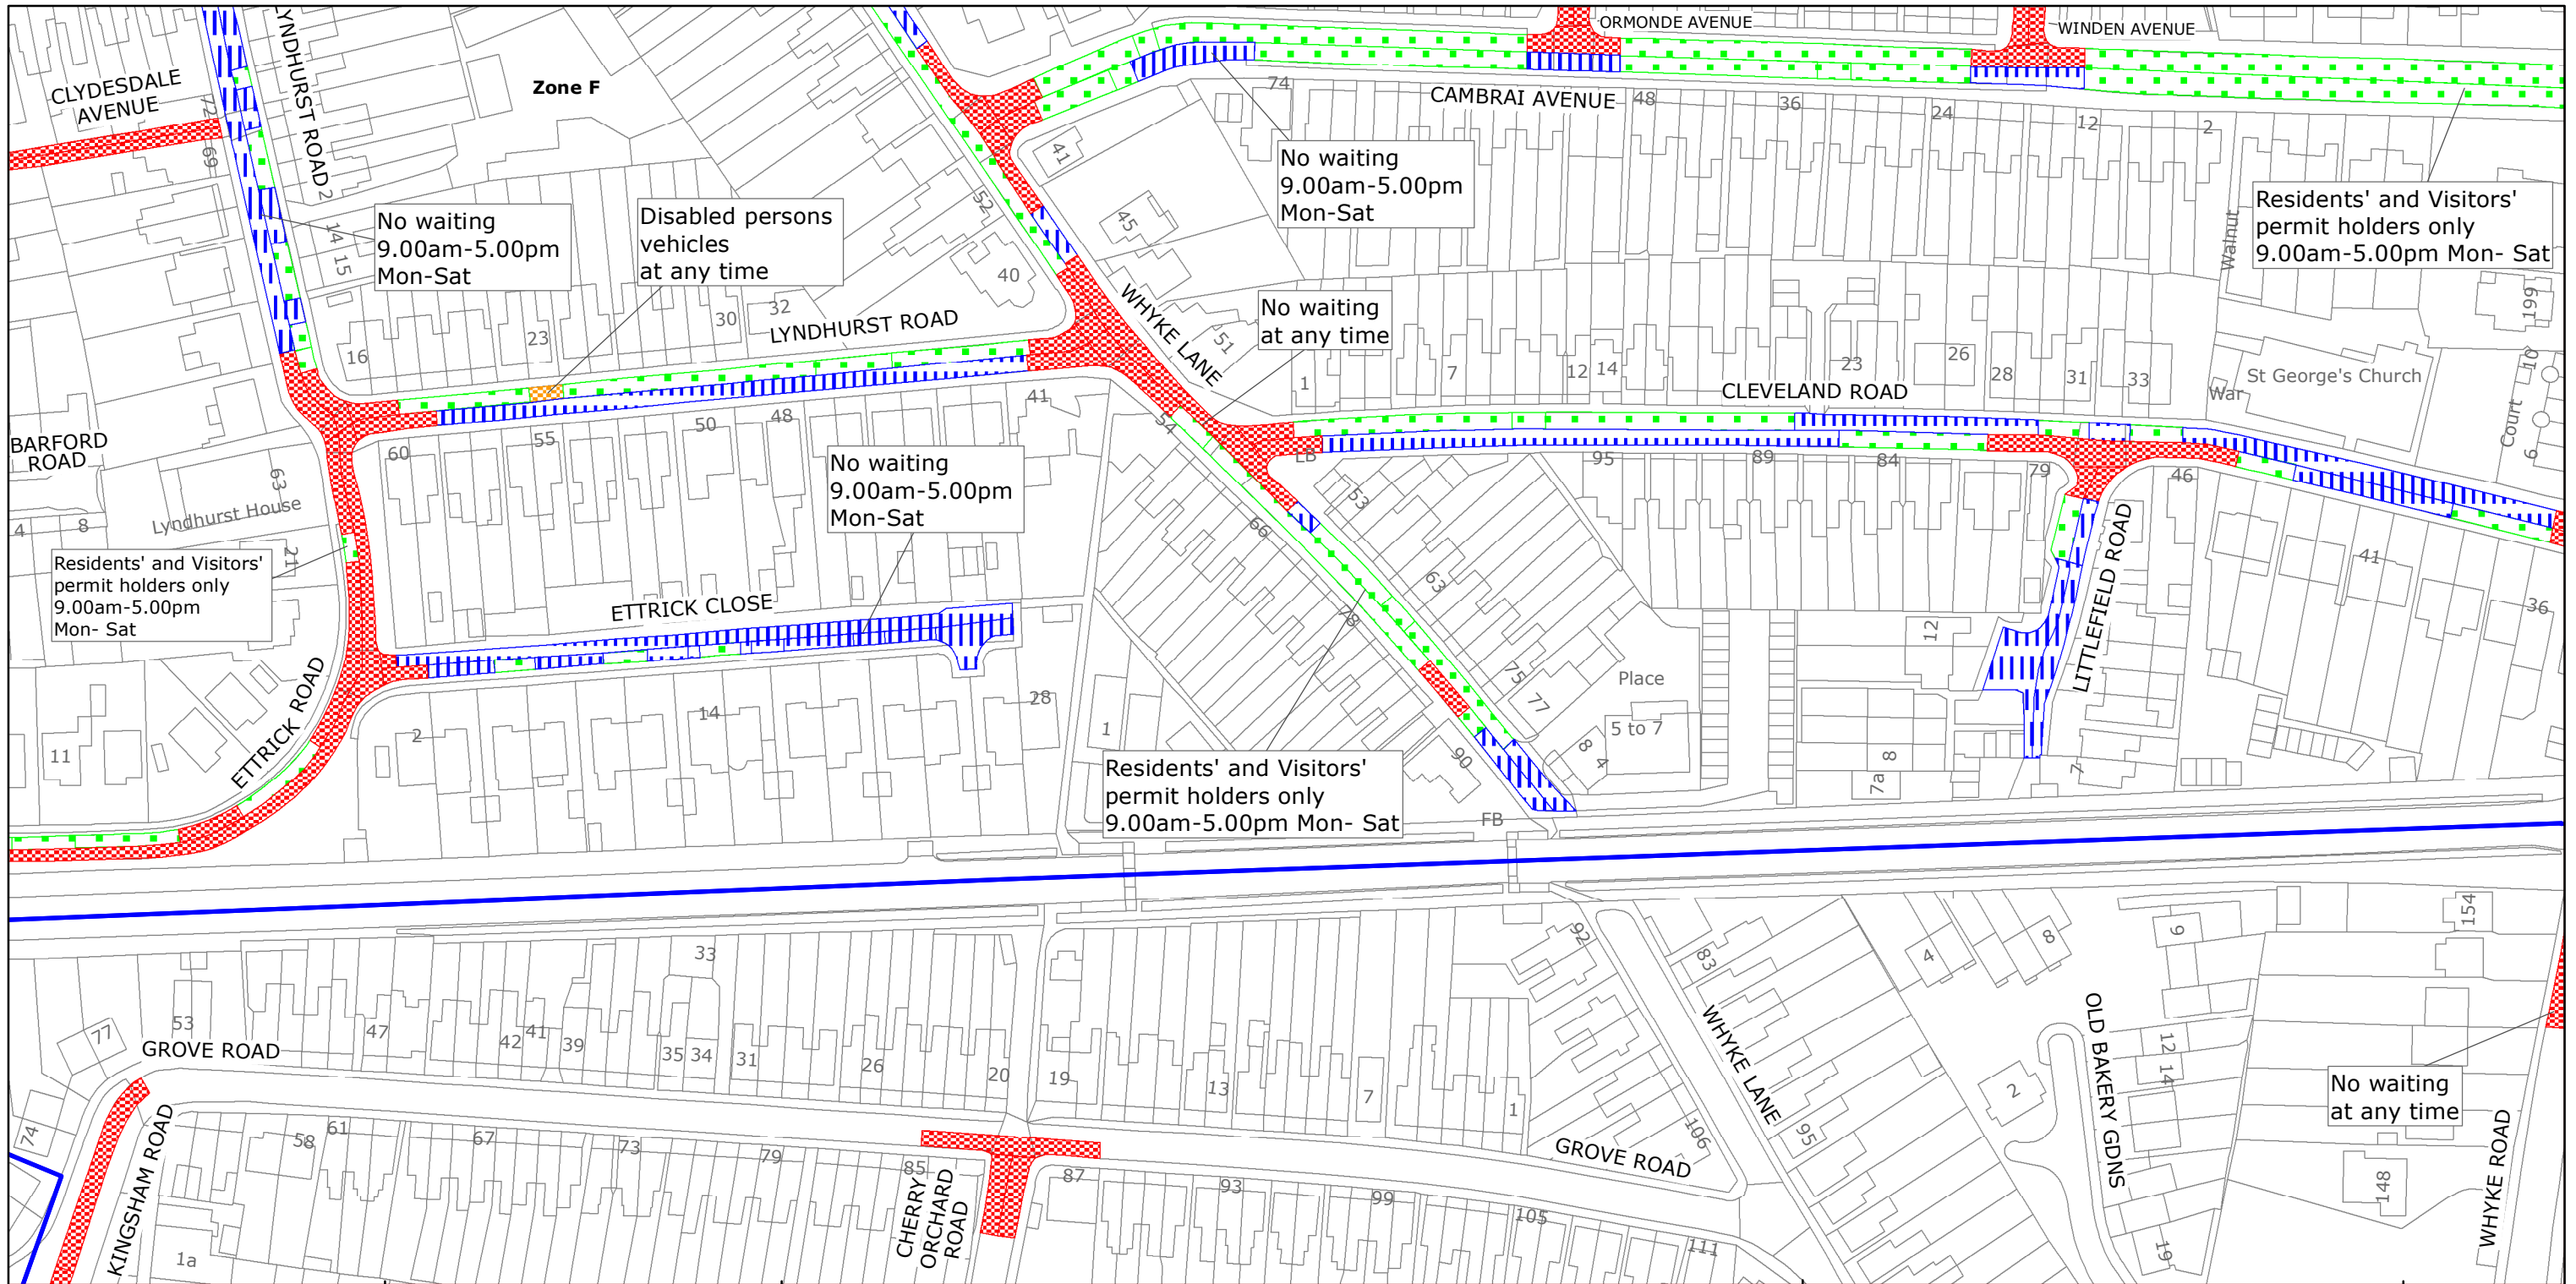
TILE REF NO:
 SU8604NES

SHEET ISSUE NO 4
 SHEET ACTIVE FROM - 03/07/2017



SCALE:
 1:1250
 at A3 size

Reproduced from or based upon 2017 Ordnance Survey mapping with permission of the Controller of HMSO (c) Crown Copyright reserved.
 Unauthorised reproduction infringes Crown copyright and may lead to prosecution or civil proceedings West Sussex County Council Licence No. 100018485



West Sussex County Council
 Highways & Transport
 The Grange
 Tower Street
 Chichester
 West Sussex
 PO19 1RH

CHICHESTER DISTRICT: CHICHESTER
 WAITING RESTRICTIONS

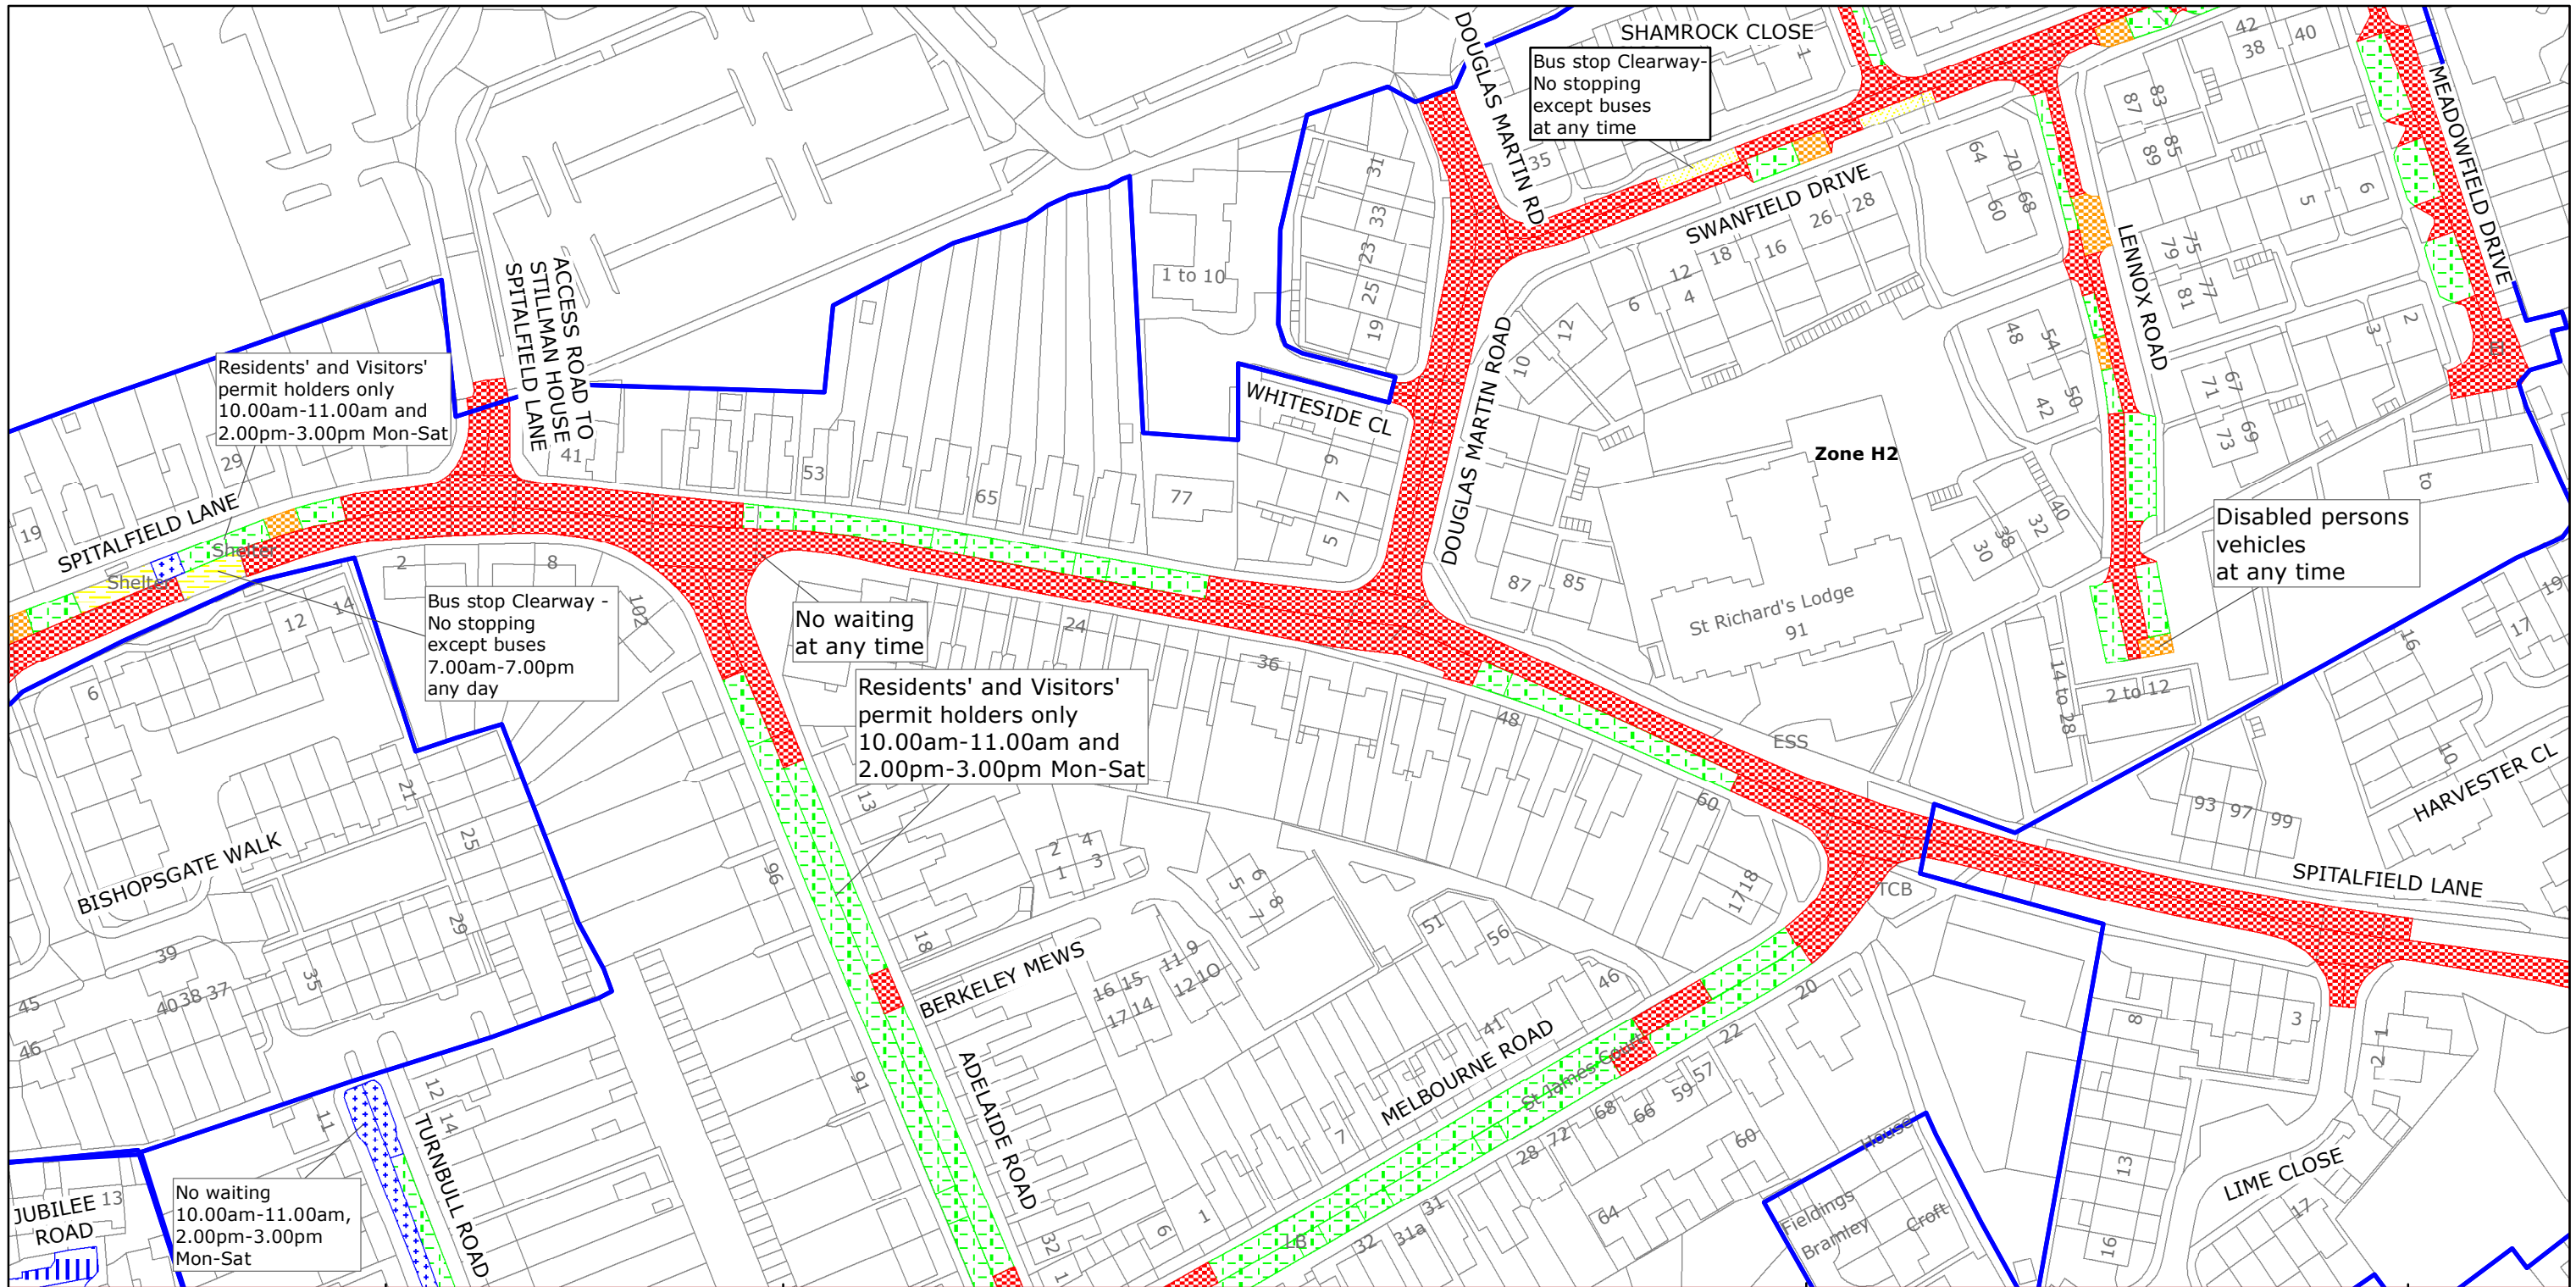
Reproduced from or based upon 2017 Ordnance Survey mapping with permission of the Controller of HMSO (c) Crown Copyright reserved.
 Unauthorised reproduction infringes Crown copyright and may lead to prosecution or civil proceedings West Sussex County Council Licence No. 100018485

TILE REF NO:
 SU8604SEN

SHEET ISSUE NO 4
 SHEET ACTIVE FROM - 03/07/2017



SCALE:
 1:1250
 at A3 size



Residents' and Visitors' permit holders only
10.00am-11.00am and
2.00pm-3.00pm Mon-Sat

Bus stop Clearway -
No stopping
except buses
7.00am-7.00pm
any day

No waiting
at any time

Residents' and Visitors'
permit holders only
10.00am-11.00am and
2.00pm-3.00pm Mon-Sat

Bus stop Clearway-
No stopping
except buses
at any time

Disabled persons
vehicles
at any time

No waiting
10.00am-11.00am,
2.00pm-3.00pm
Mon-Sat



West Sussex County Council
Highways & Transport
The Grange
Tower Street
Chichester
West Sussex
PO19 1RH

CHICHESTER DISTRICT: CHICHESTER
WAITING RESTRICTIONS

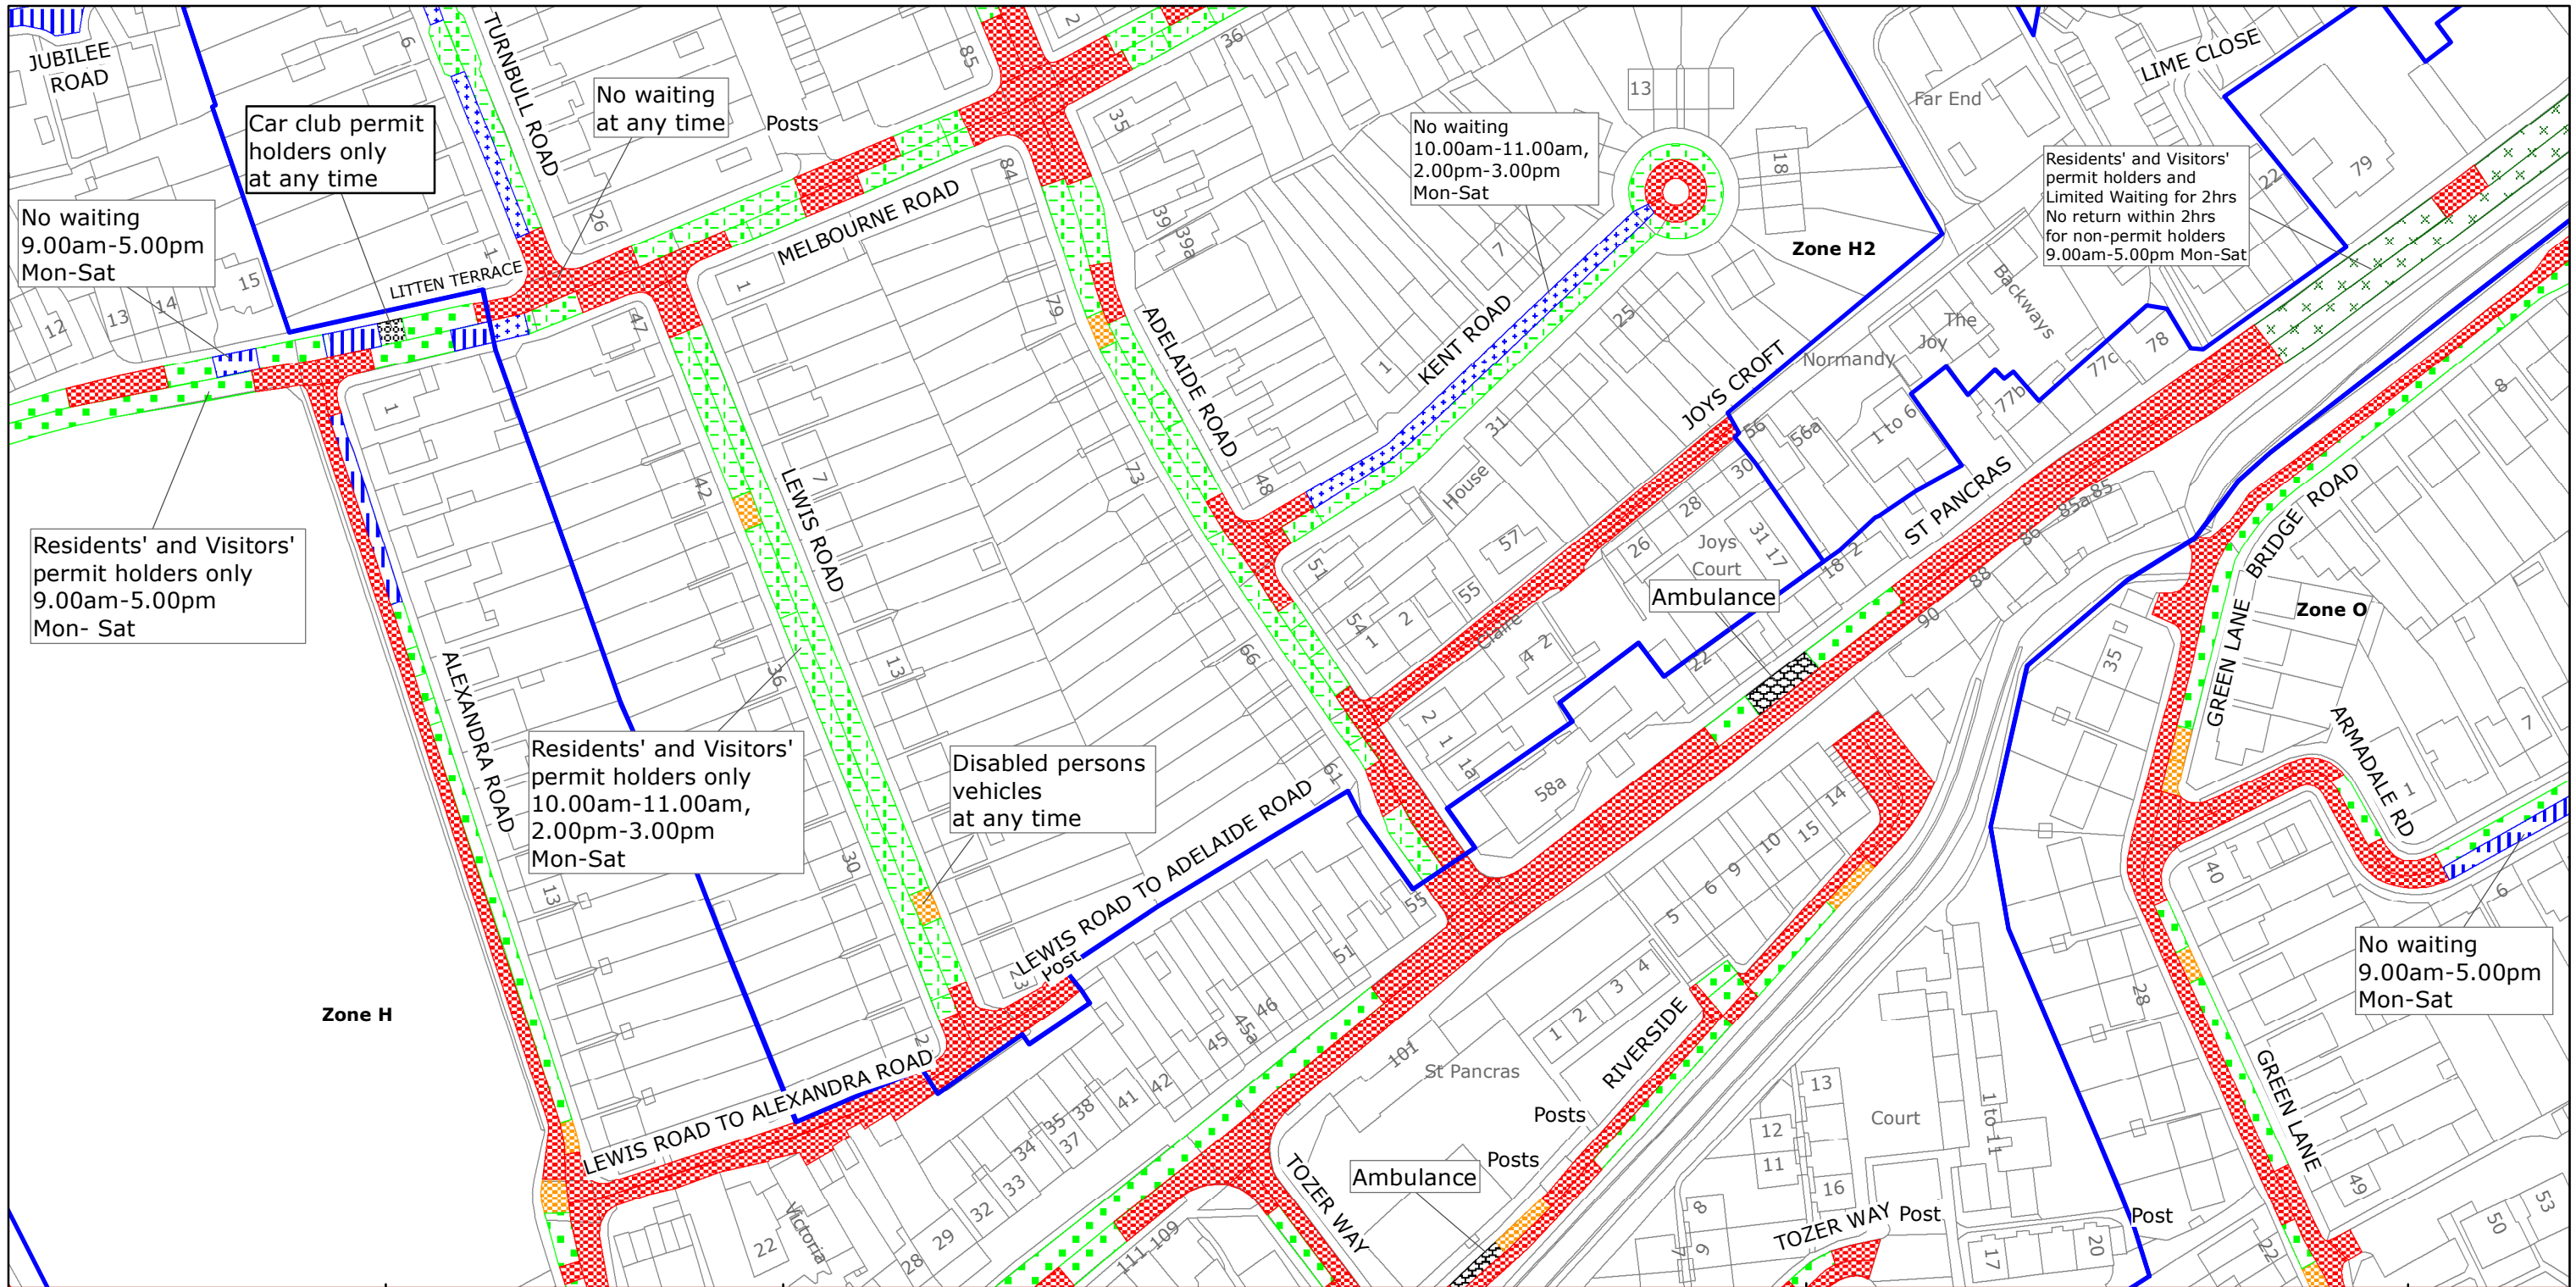
TILE REF NO:
SU8605SEN

SHEET ISSUE NO 5
SHEET ACTIVE FROM - 03/07/2017



SCALE:
1:1250
at A3 size

Reproduced from or based upon 2017 Ordnance Survey mapping with permission of the Controller of HMSO (c) Crown Copyright reserved.
Unauthorised reproduction infringes Crown copyright and may lead to prosecution or civil proceedings West Sussex County Council Licence No. 100018485



West Sussex County Council
 Highways & Transport
 The Grange
 Tower Street
 Chichester
 West Sussex
 PO19 1RH

CHICHESTER DISTRICT: CHICHESTER
 WAITING RESTRICTIONS

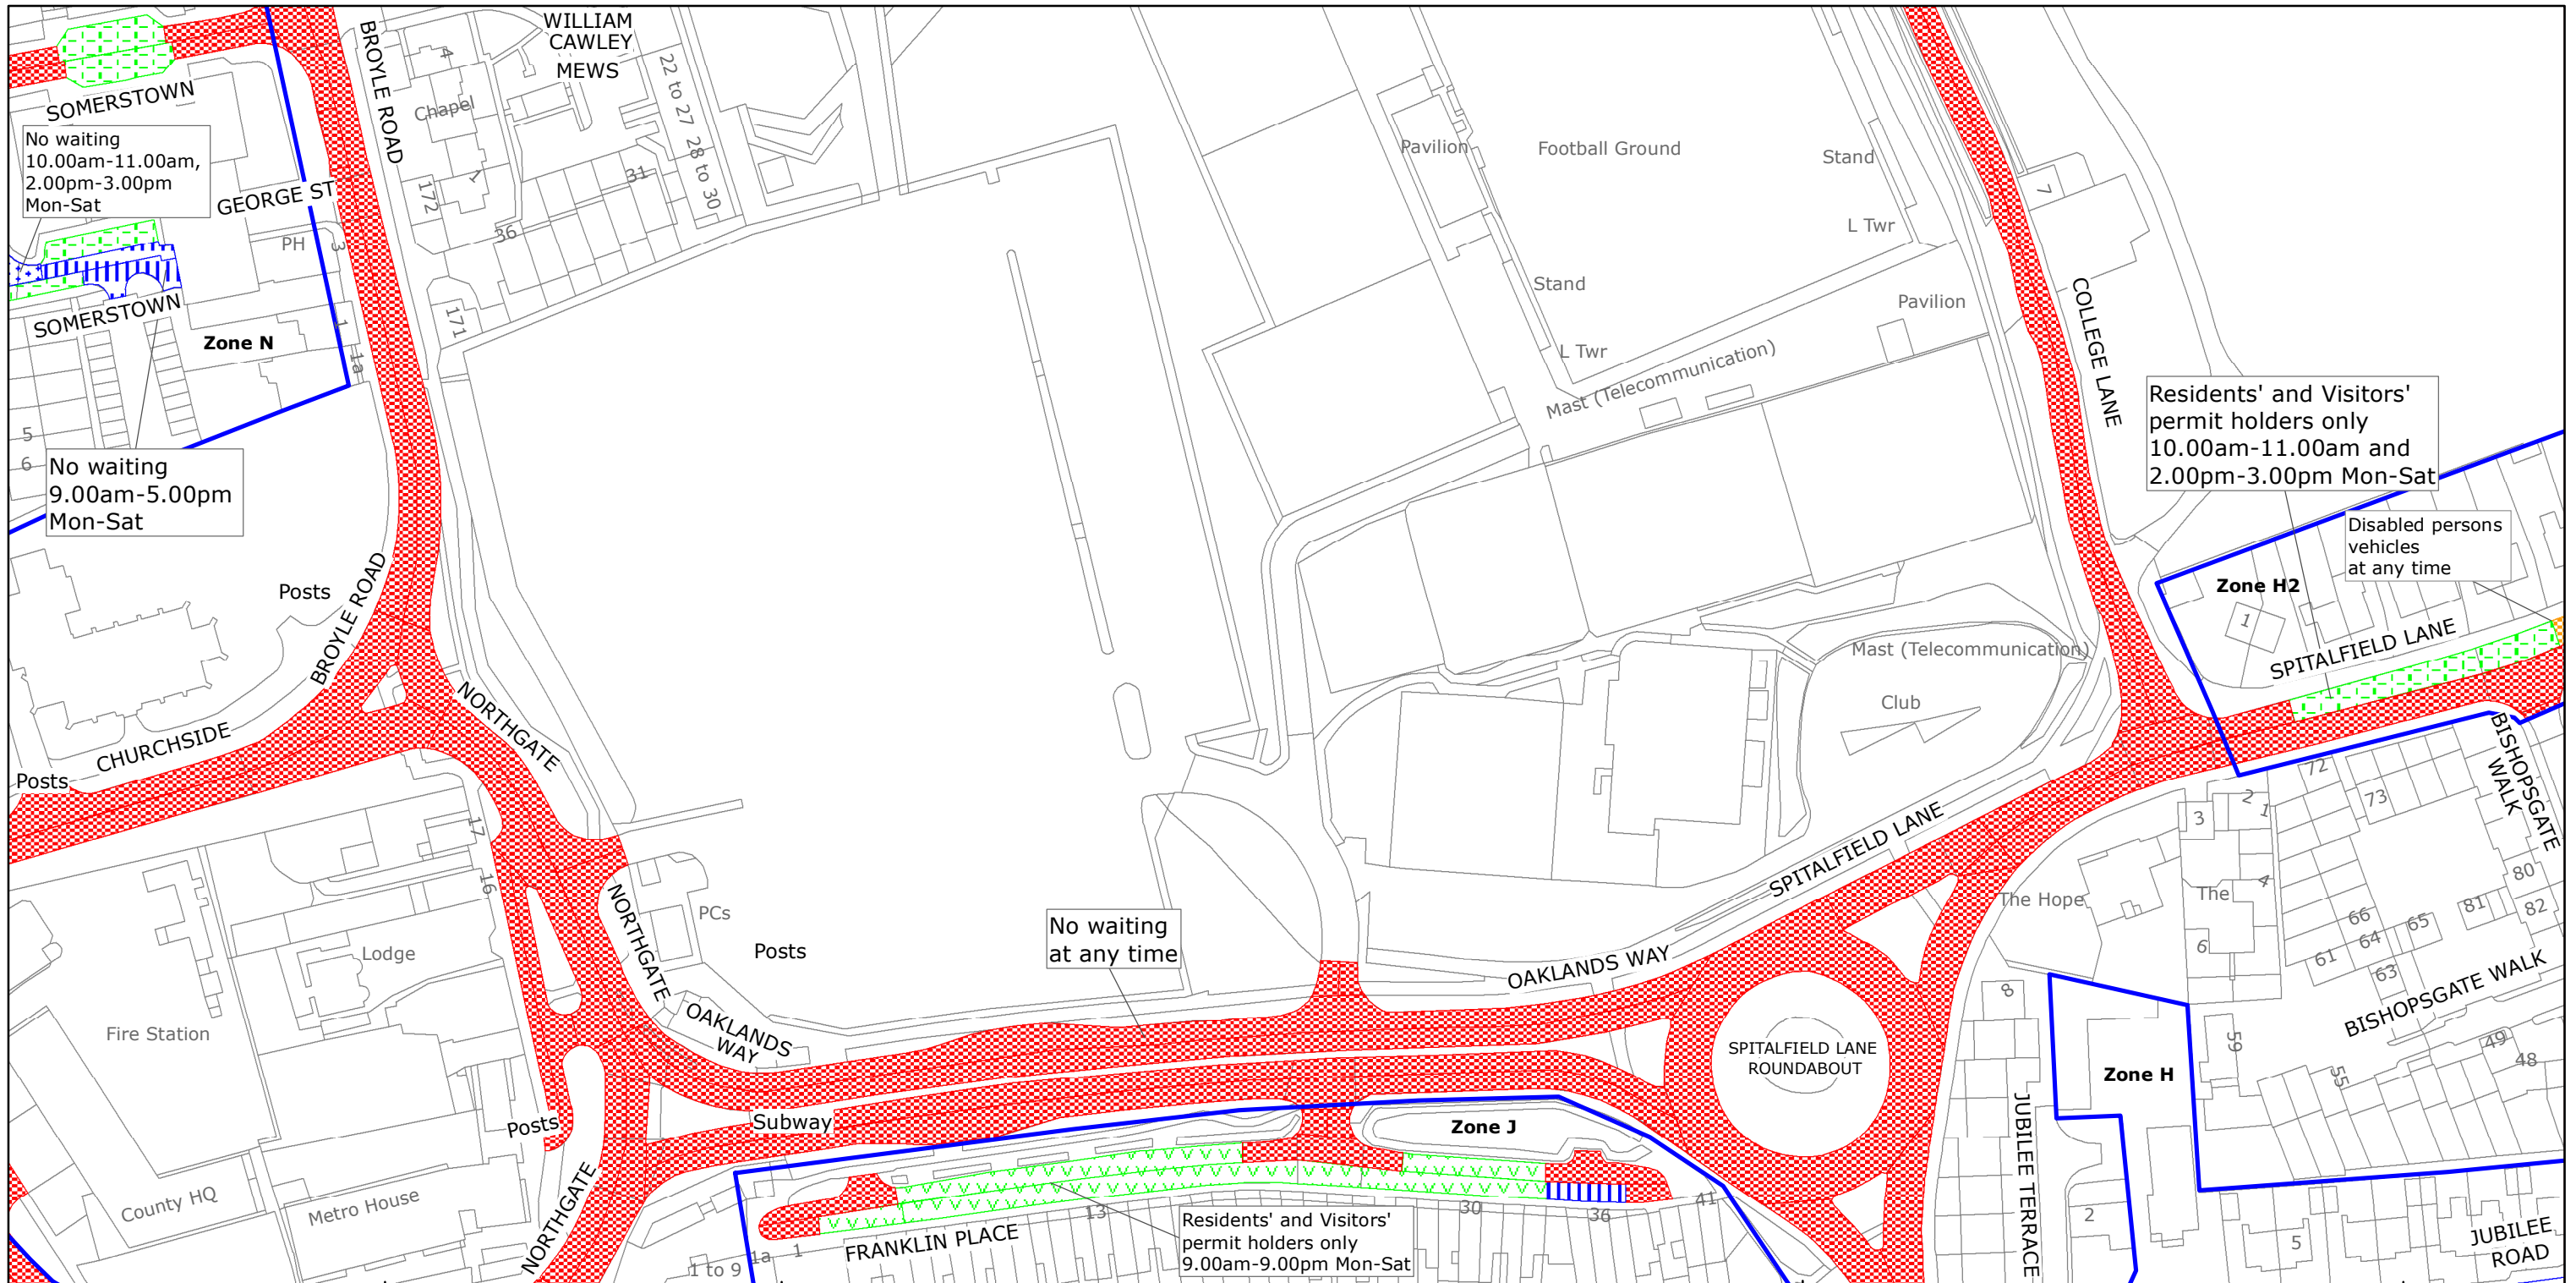
TILE REF NO:
 SU8605SES

SHEET ISSUE NO 4
 SHEET ACTIVE FROM - 03/07/2017



SCALE:
 1:1250
 at A3 size

Reproduced from or based upon 2017 Ordnance Survey mapping with permission of the Controller of HMSO (c) Crown Copyright reserved.
 Unauthorised reproduction infringes Crown copyright and may lead to prosecution or civil proceedings West Sussex County Council Licence No. 100018485



West Sussex County Council
 Highways & Transport
 The Grange
 Tower Street
 Chichester
 West Sussex
 PO19 1RH

CHICHESTER DISTRICT: CHICHESTER
 WAITING RESTRICTIONS

Reproduced from or based upon 2017 Ordnance Survey mapping with permission of the Controller of HMSO (c) Crown Copyright reserved.
 Unauthorised reproduction infringes Crown copyright and may lead to prosecution or civil proceedings West Sussex County Council Licence No. 100018485

TILE REF NO:
 SU8605SWN

SHEET ISSUE NO 3
 SHEET ACTIVE FROM - 03/07/2017



SCALE:
 1:1250
 at A3 size