



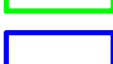


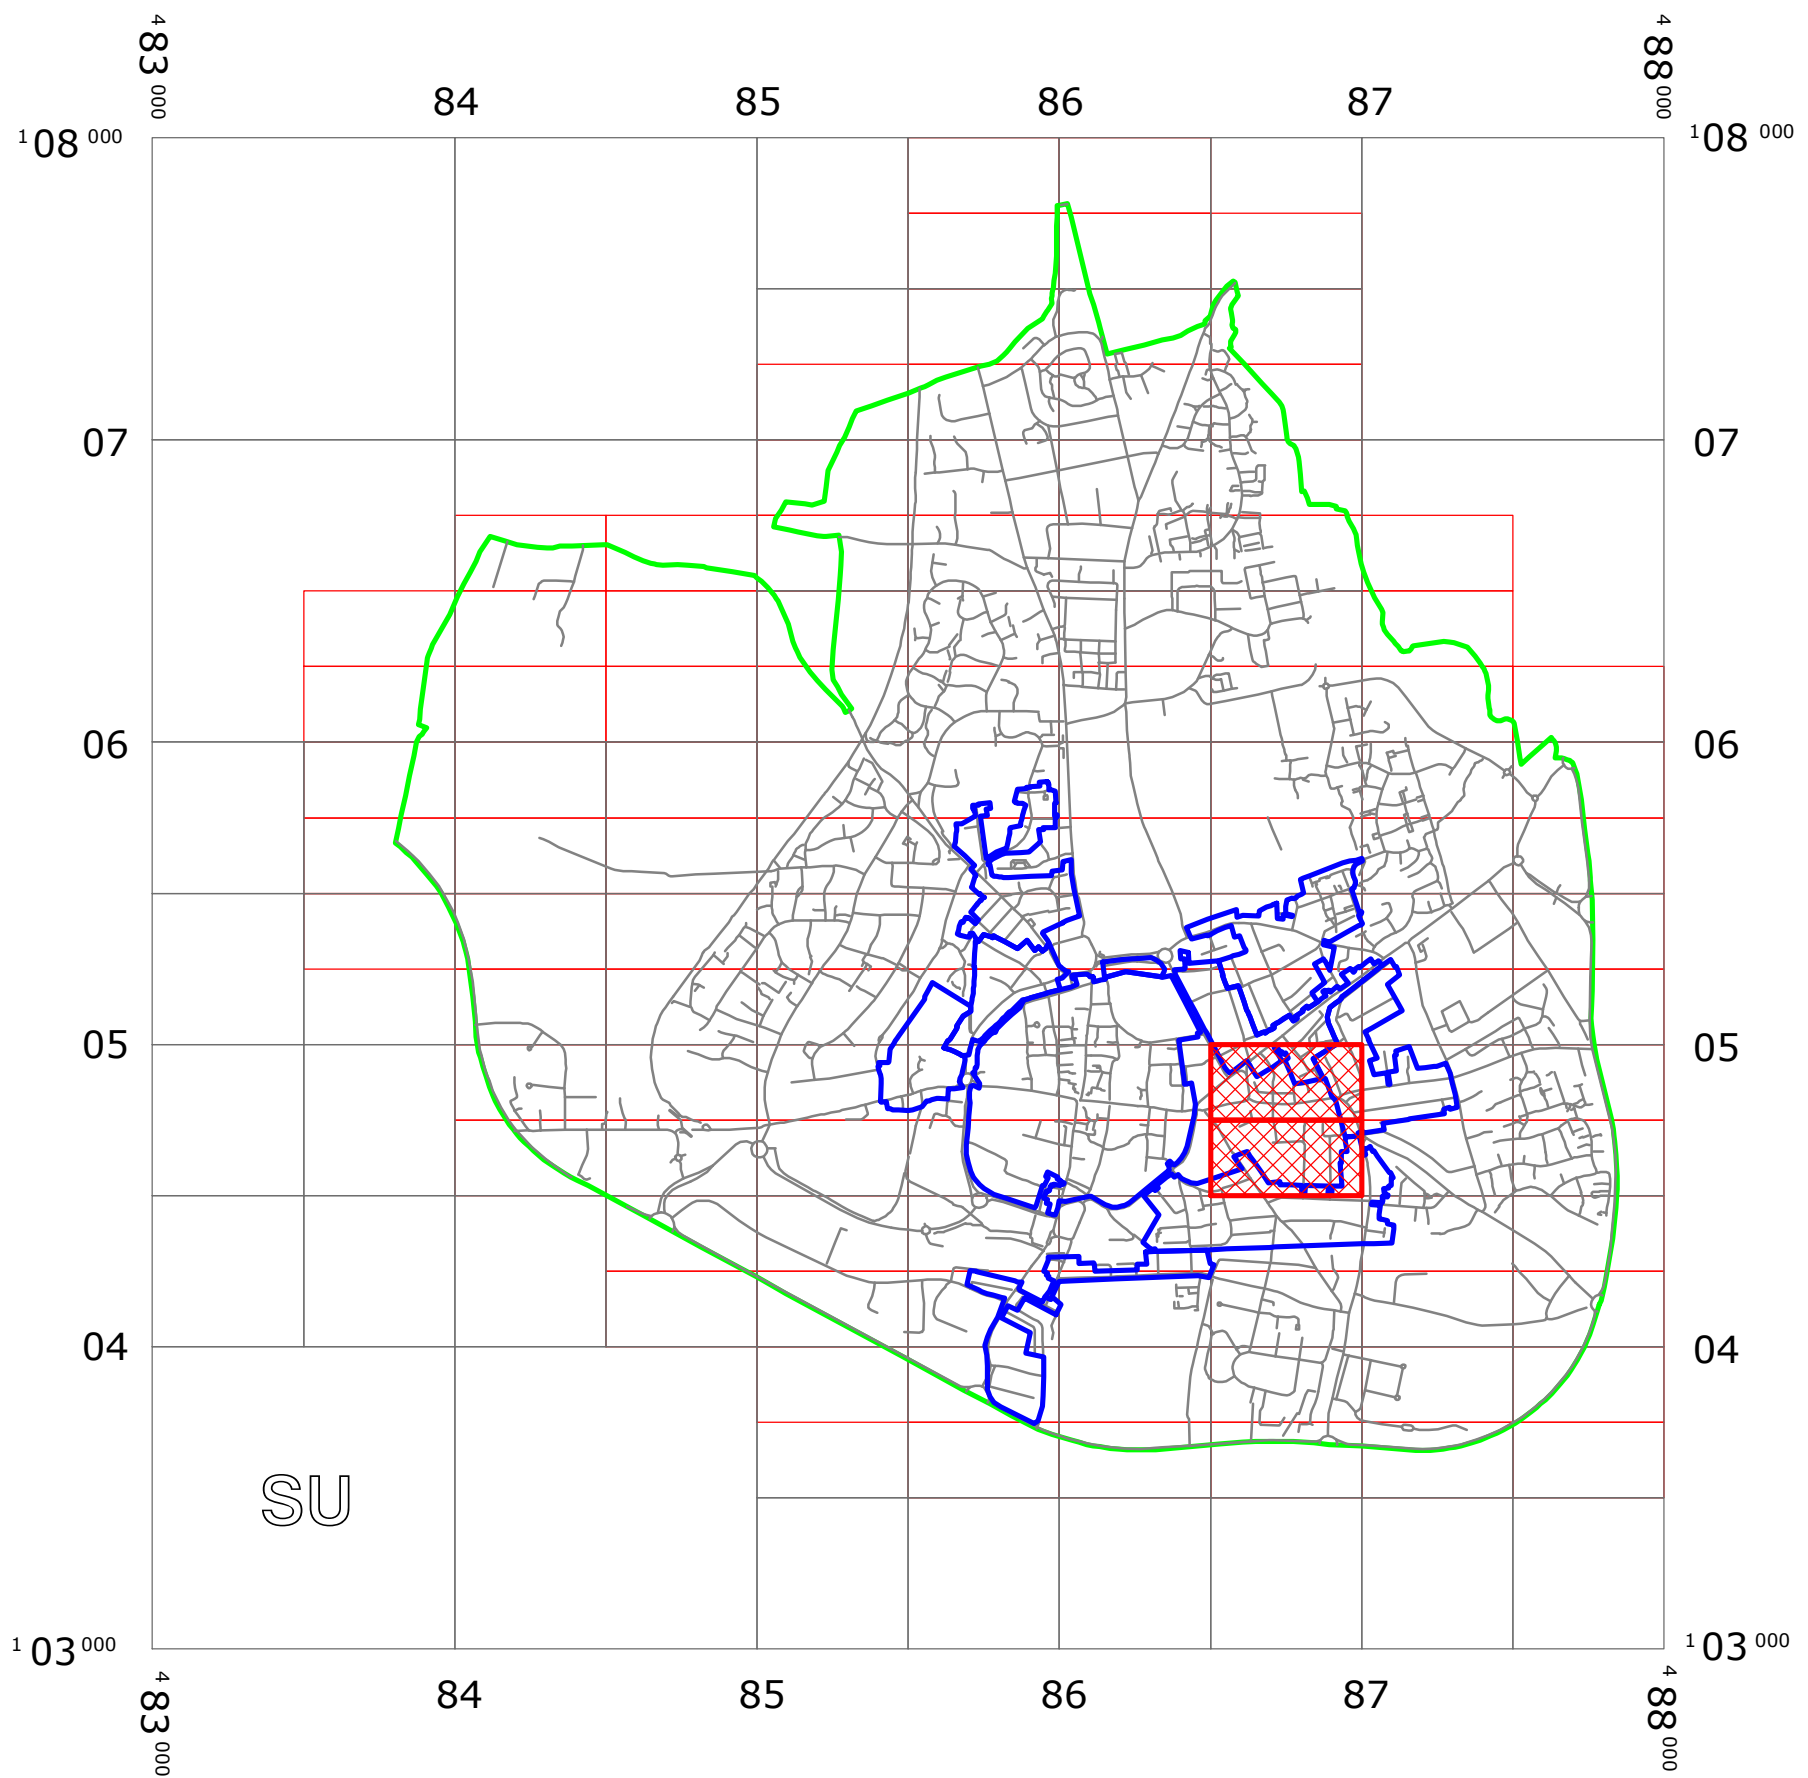

WEST SUSSEX COUNTY COUNCIL  
((CHICHESTER DISTRICT) (PARKING PLACES & TRAFFIC REGULATION)  
(CONSOLIDATION) ORDER 2010)  
(PETER WESTON PLACE AMENDMENT) ORDER 2018

# CHICHESTER: LOCATION OF WAITING RESTRICTIONS



**KEY:**


-  OS.TILE GRID
-  PARKING TILE GRID
-  LOCATION OF WAITING RESTRICTIONS
-  PARISH BOUNDARY
-  CONTROLLED PARKING ZONE BOUNDARY
-  ROAD NETWORK



West Sussex County Council  
 Highways & Transport  
 The Grange  
 Tower Street  
 Chichester  
 West Sussex  
 PO19 1RH

WEST SUSSEX COUNTY COUNCIL  
 ((CHICHESTER DISTRICT)  
 (PARKING PLACES & TRAFFIC REGULATION)  
 (CONSOLIDATION) ORDER 2010)  
 (PETER WESTON PLACE AMENDMENT) ORDER 2018

LOCATION OF WAITING RESTRICTIONS

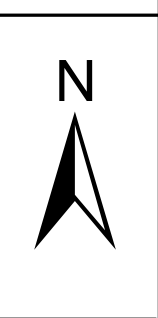


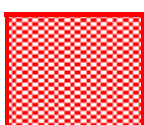
Reproduced from or based upon 2017 Ordnance Survey mapping with permission of the Controller of HMSO (c) Crown Copyright reserved. Unauthorised reproduction infringes Crown copyright and may lead to prosecution or civil proceedings. West Sussex County Council Licence No. 100023447


SCALE: 1:25000  
 DATE: 05/02/2018

### Key for Waiting Restrictions


All areas over which the provision of the orders apply are defined by the shaded areas as shown on the following plans plus a contiguous area not indicated on the plans of verge and/or footway between the carriageway edge and the highway boundary. The plans in this schedule are based upon grid references of the Ordnance Survey National Grid defined by the OSGB 36 triangulation.

#### Prohibition of waiting at any time


- 100  z\_circle No waiting, loading and unloading at any time
- 101  check No waiting at any time

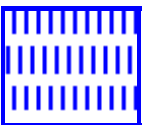- 111  pat 046 No waiting 9.00am-5.00pm Mon-Sat

#### Prohibition of loading

- 206  pat063 No waiting at any time No loading and unloading 8.00am-9.00am and 4.30pm-6.00pm Mon-Sat

#### Residents Parking

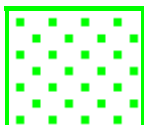- 502  dot6 Residents' and Visitors' permit holders only 9.00am-5.00pm Mon-Sat


#### Free Limited Waiting

- 714  pat064 Waiting limited to 1hr No return within 1hr 8.30am-6.00pm Mon-Sat
- 725  ChertyLimestone Waiting limited to 30mins No return within 30mins 8.00am-6.00pm Mon-Sat

**Specified Vehicles**

820  usgs503 Ambulance

830  check Disabled persons vehicles at any time

 Boundary of Controlled Parking Zone

**WEST SUSSEX COUNTY COUNCIL**  
**((CHICHESTER DISTRICT) (PARKING PLACES & TRAFFIC REGULATION)**  
**(CONSOLIDATION) ORDER 2010)**  
**(PETER WESTON PLACE AMENDMENT) ORDER 2018**

West Sussex County Council in exercise of their powers under Sections 1 (1) 2 (1) and (2), 4 (2), 45, 46, 49 and 53 and Part IV of Schedule 9 of the Road Traffic Regulation Act 1984 "the Act" as amended and of all other enabling powers and after consultation with the chief officer of police in accordance with Part III of Schedule 9 to the Act hereby make the following Order:-

1. This Order shall come into operation on the 5<sup>th</sup> day of February 2018 and may be cited as "West Sussex County Council ((Chichester District) (Parking Places and Traffic Regulation) (Consolidation) Order 2010) (Peter Weston Place Amendment) Order 2018."
2. The "West Sussex County Council (Chichester District) (Parking Places and Traffic Regulation) (Consolidation) Order 2010" is hereby amended by the deletion of the plans in the First Schedule to this Order and the insertion of the plans attached in the Second Schedule to this Order.

**FIRST SCHEDULE**  
**Plan to be deleted**

SU8604NEN (Sheet Issue No. 3)  
SU8604NES (Sheet Issue No. 4)

**SECOND SCHEDULE**  
**Plan to be inserted**  
**(as attached)**


SU8604NEN (Sheet Issue No. 4)  
SU8604NES (Sheet Issue No. 5)

The COMMON SEAL of WEST SUSSEX COUNTY COUNCIL was hereto affixed

the THIRTIETH day of JANUARY 2018  
in the presence of

*Maurice*  
Authorised Signatory

)  
)  
)  
) (L.S.)  
)  
)  
)

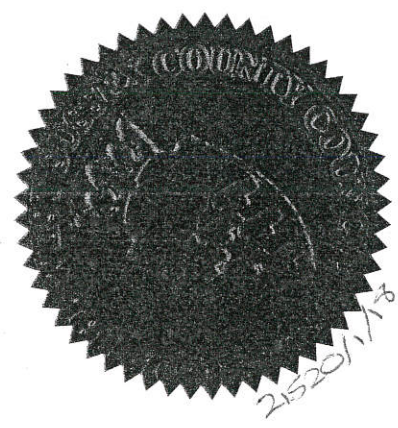


**I HEREBY CERTIFY THIS TO  
BE A TRUE COPY OF THE  
ORIGINAL DOCUMENT**

*Tom Kenward*

.....  
Authorised Officer  
**WEST SUSSEX COUNTY COUNCIL**

*OFFICER DELEGATED AUTHORITY*

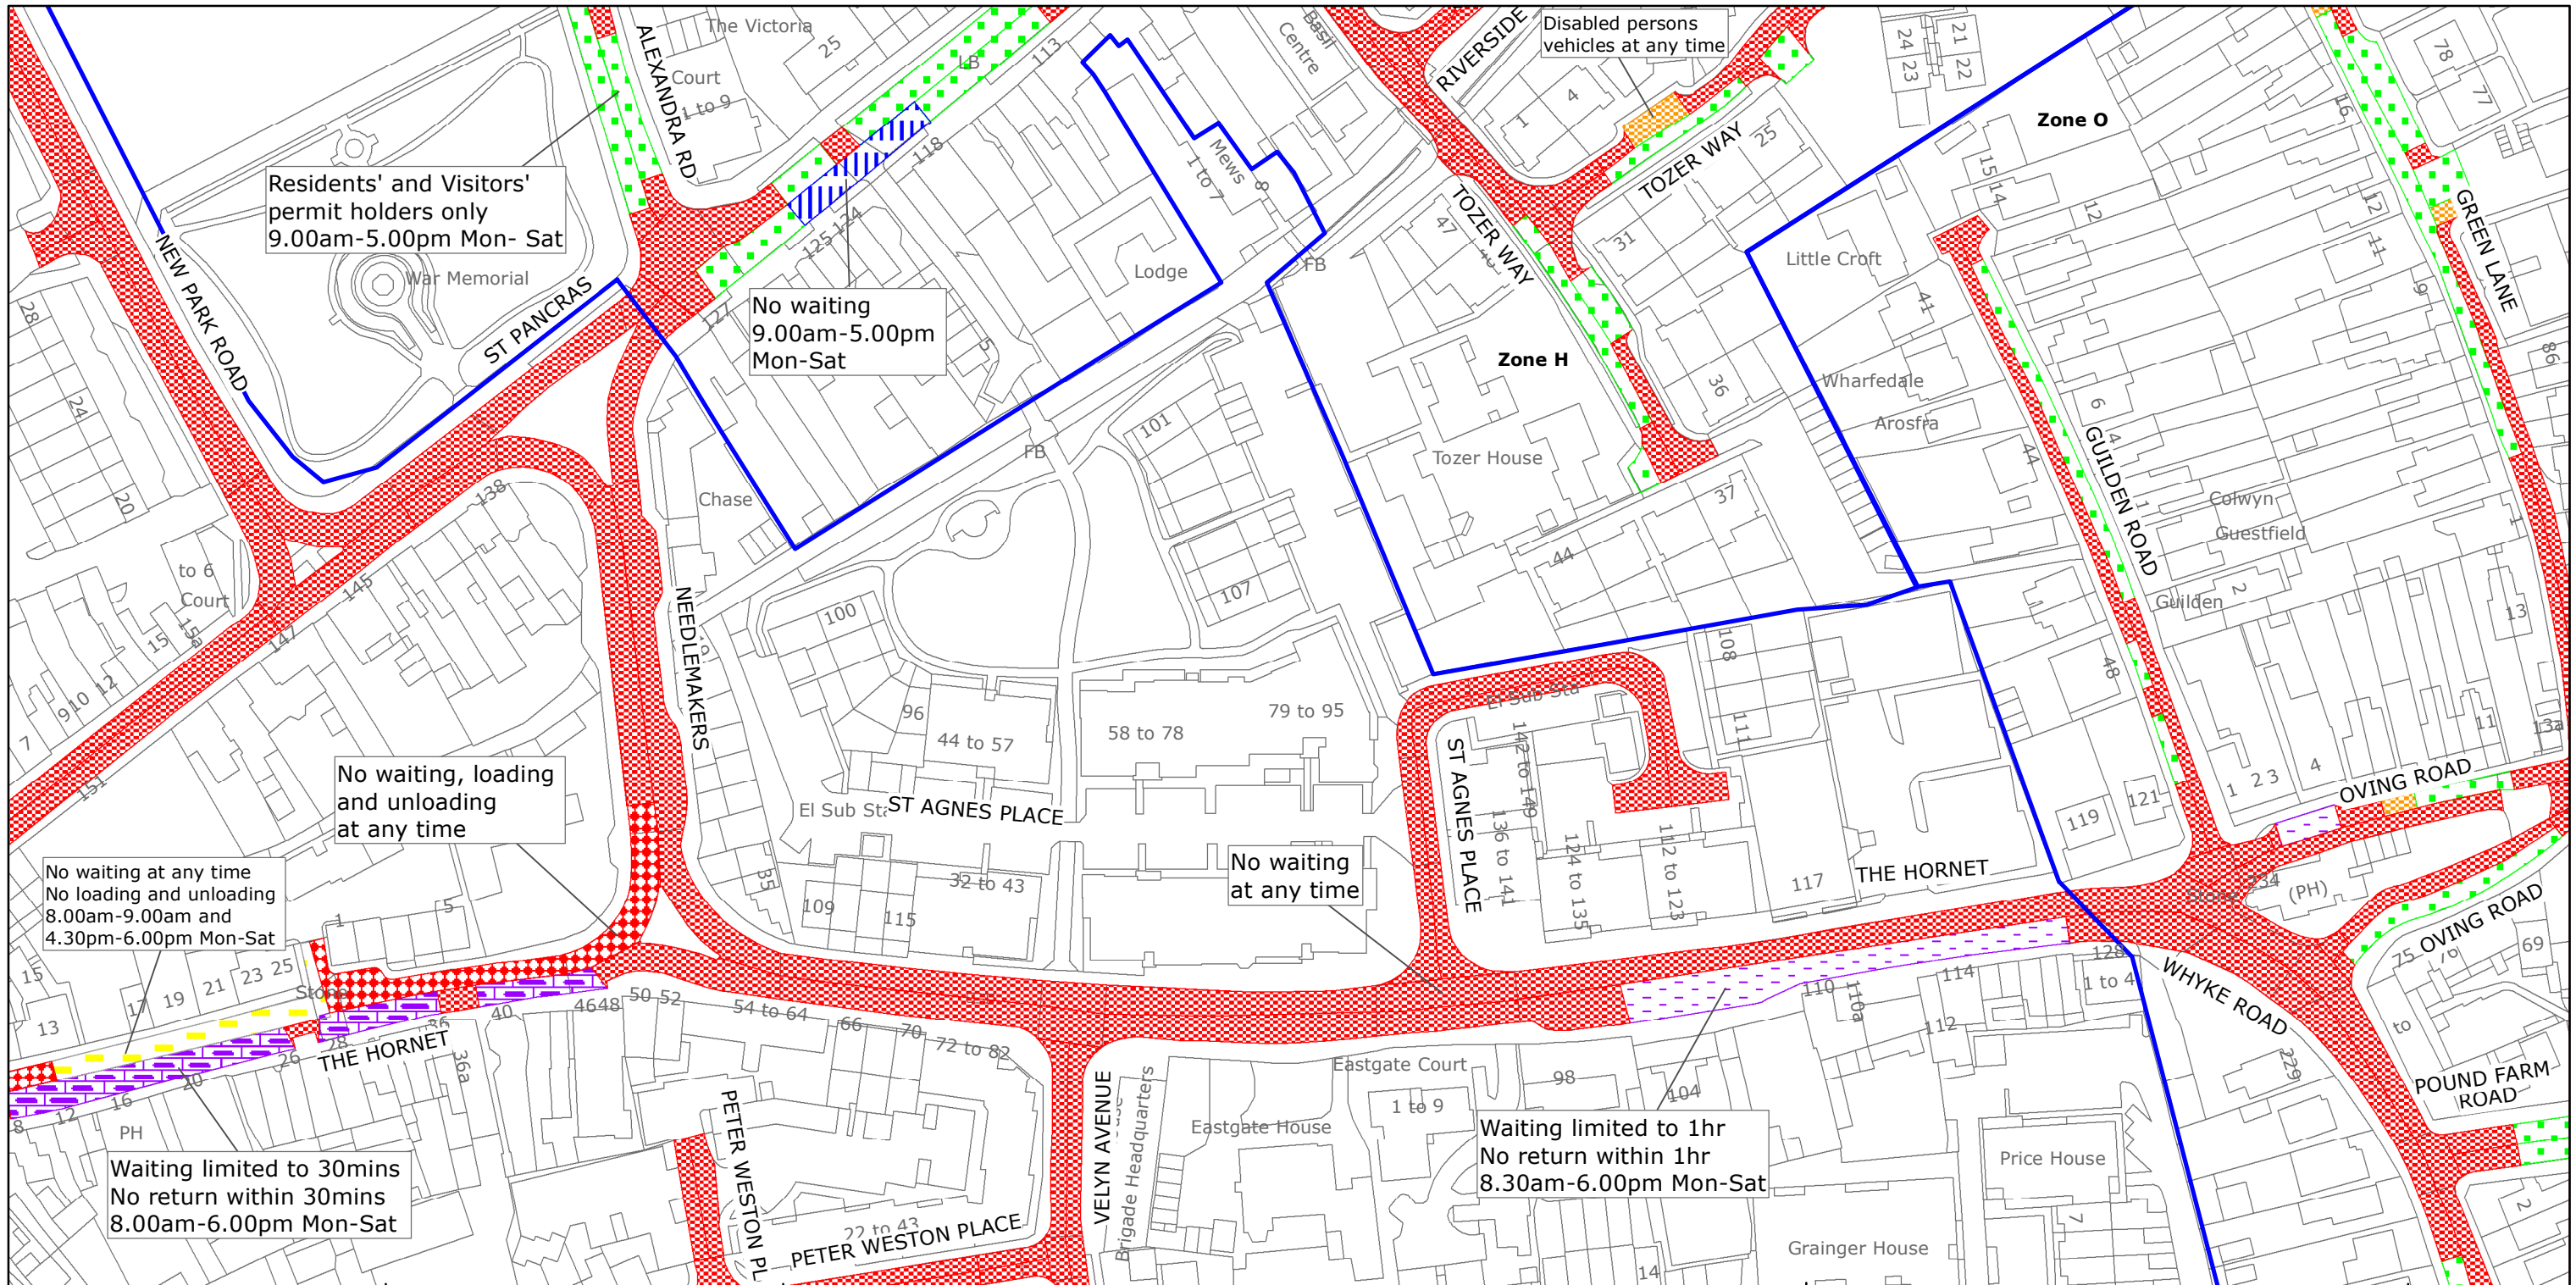

West Sussex County Council  
 Highways & Transport  
 The Grange  
 Tower Street  
 Chichester  
 West Sussex  
 PO19 1RH

CHICHESTER DISTRICT: CHICHESTER  
 WAITING RESTRICTIONS


Reproduced from or based upon 2018 Ordnance Survey mapping with permission of the Controller of HMSO (c) Crown Copyright reserved.  
 Unauthorised reproduction infringes Crown copyright and may lead to prosecution or civil proceedings West Sussex County Council Licence No. 100018485

TILE REF NO:  
 SU8604NEN

SHEET ISSUE NO 4  
 SHEET ACTIVE FROM - 05/02/2018



SCALE:  
 1:1250  
 at A3 size

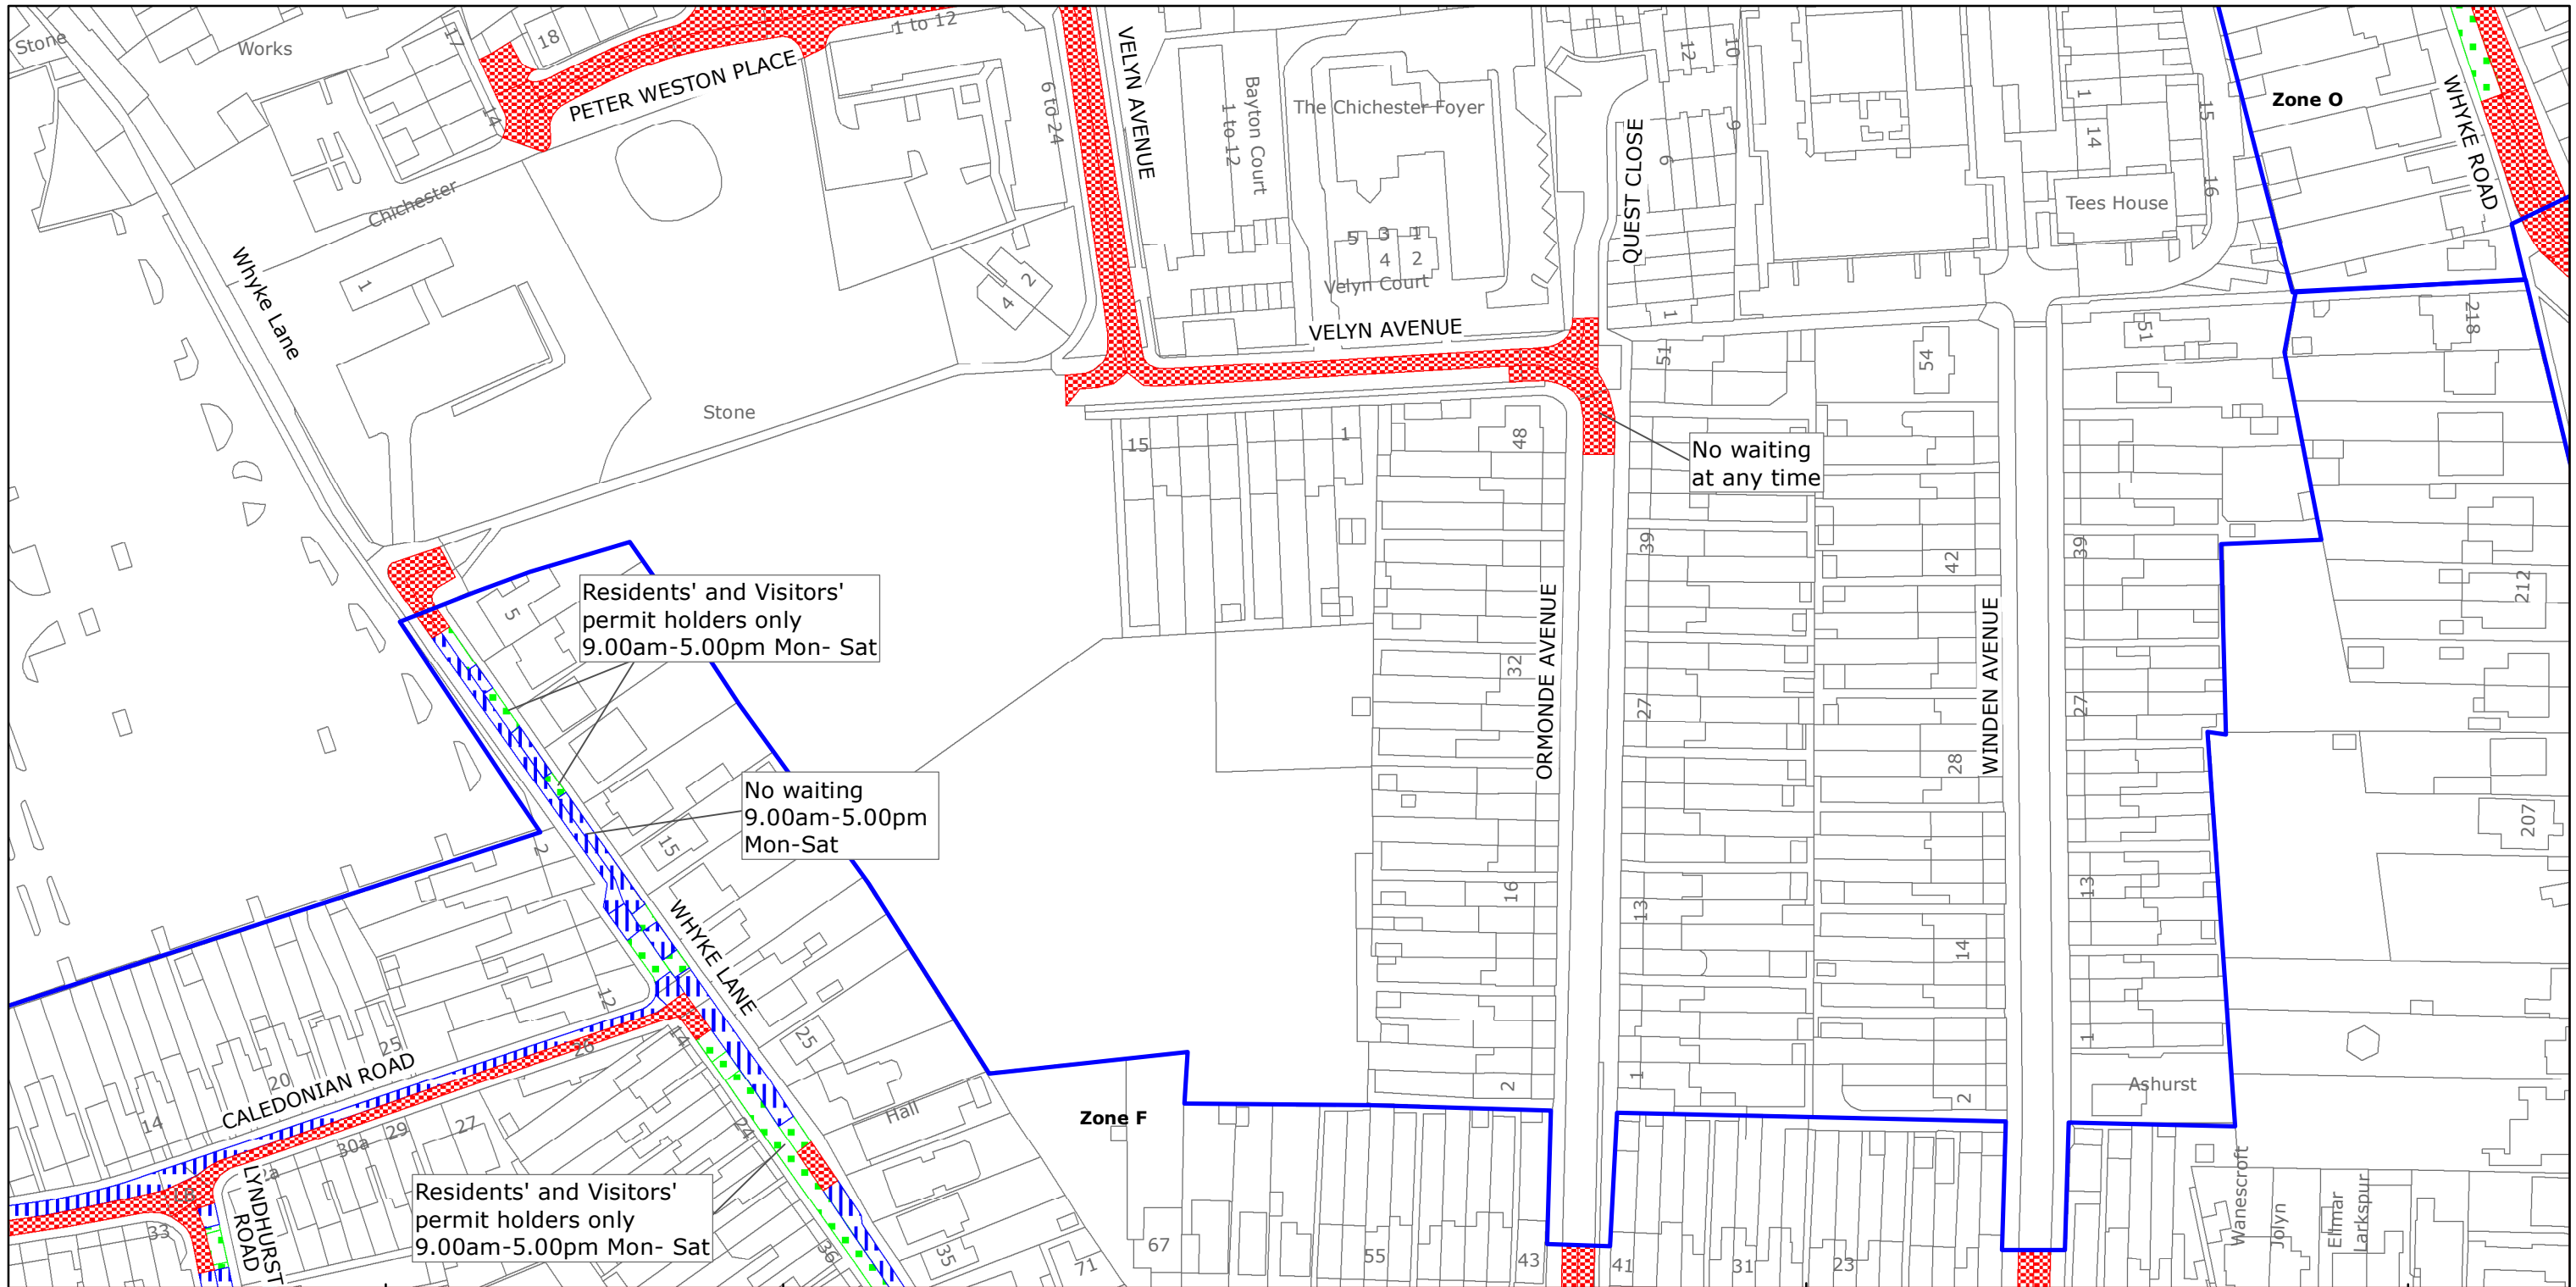

West Sussex County Council  
 Highways & Transport  
 The Grange  
 Tower Street  
 Chichester  
 West Sussex  
 PO19 1RH

CHICHESTER DISTRICT: CHICHESTER  
 WAITING RESTRICTIONS

TILE REF NO:  
 SU8604NES

SHEET ISSUE NO 5  
 SHEET ACTIVE FROM - 05/02/2018



SCALE:  
 1:1250  
 at A3 size

Reproduced from or based upon 2018 Ordnance Survey mapping with permission of the Controller of HMSO (c) Crown Copyright reserved.  
 Unauthorised reproduction infringes Crown copyright and may lead to prosecution or civil proceedings West Sussex County Council Licence No. 100018485