






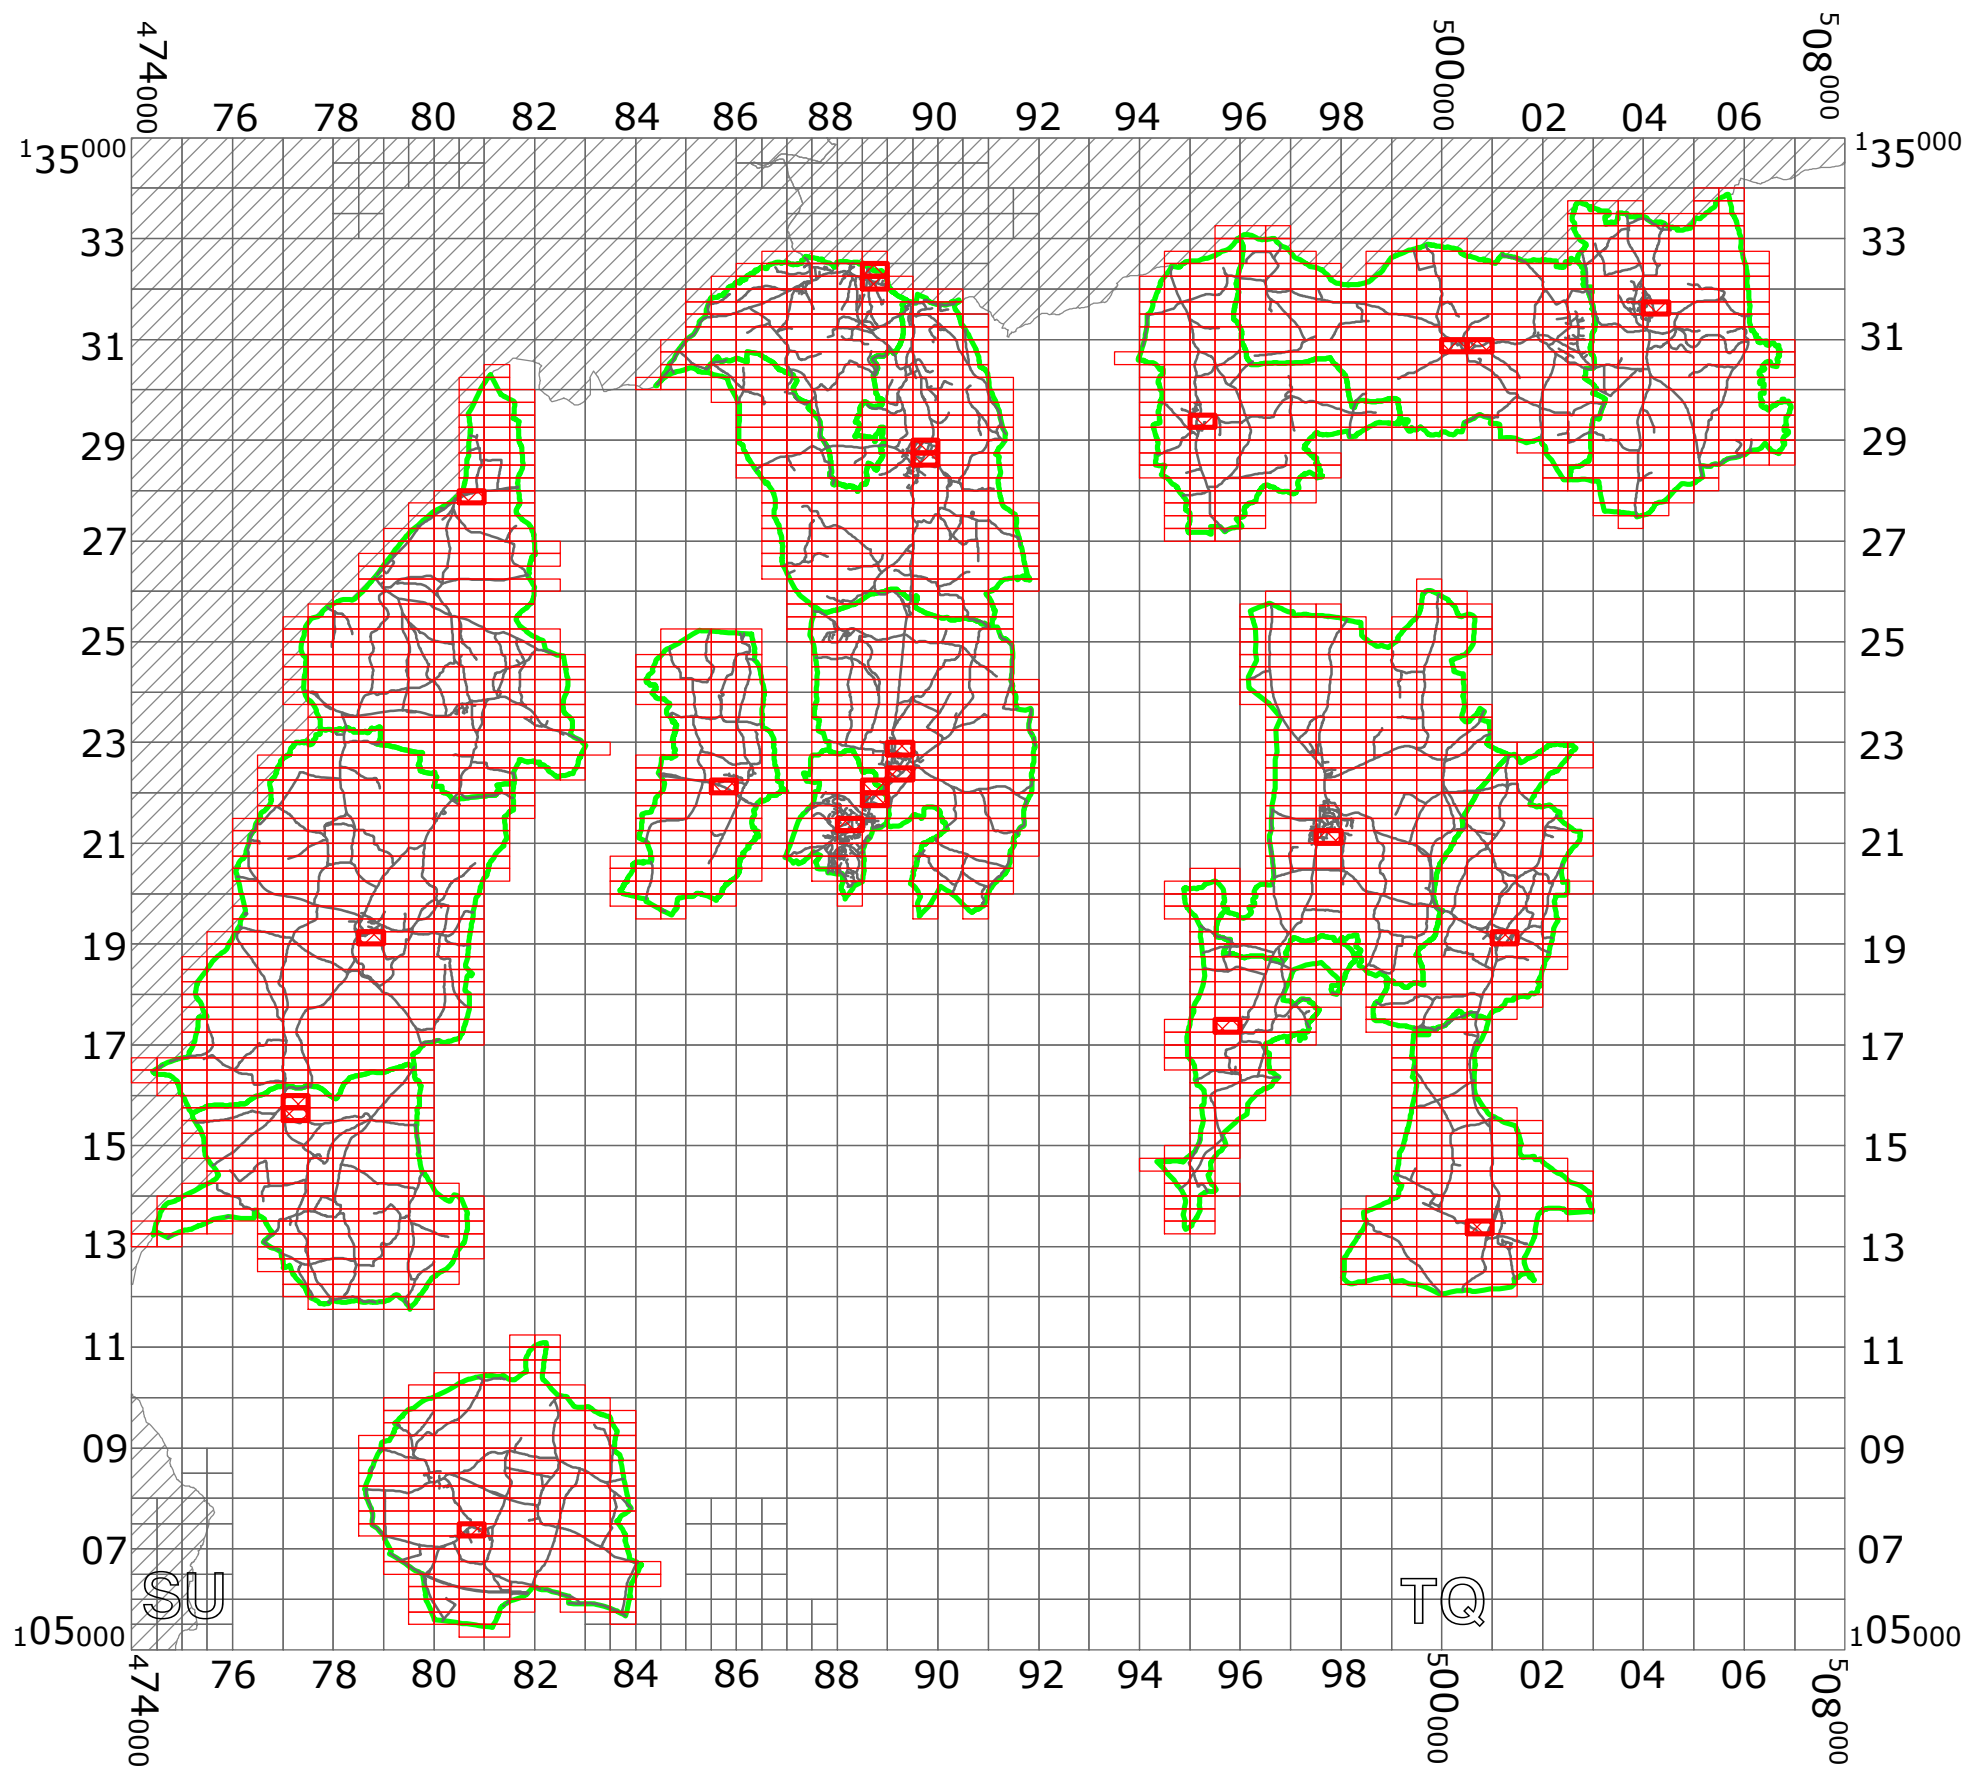

WEST SUSSEX COUNTY COUNCIL
((CHICHESTER) (PARKING PLACES AND TRAFFIC REGULATION)
(CONSOLIDATION) ORDER 2010)
(NORTH CHICHESTER SCHOOL KEEP CLEAR AMENDMENT)
ORDER 2019

CHICHESTER: VARIOUS ROADS: LOCATION OF WAITING RESTRICTIONS



KEY:

-  OS.TILE GRID
-  PARKING TILE GRID
-  LOCATION OF WAITING RESTRICTIONS
-  PARISH BOUNDARY
-  ROAD NETWORK
-  NOT IN WEST SUSSEX



West Sussex County Council
 Highways & Transport
 The Grange
 Tower Street
 Chichester
 West Sussex
 PO19 1RH

WEST SUSSEX COUNTY COUNCIL
 ((CHICHESTER) (PARKING PLACES AND TRAFFIC REGULATION)
 (CONSOLIDATION) ORDER 2010)
 (NORTH CHICHESTER SCHOOL KEEP CLEAR AMENDMENT)
 ORDER 2019



LOCATION OF WAITING RESTRICTIONS






Key for Waiting Restrictions

All areas over which the provision of the orders apply are defined by the shaded areas as shown on the following plans plus a contiguous area not indicated on the plans of verge and/or footway between the carriageway edge and the highway boundary. The plans in this schedule are based upon grid references of the Ordnance Survey National Grid defined by the OSGB 36 triangulation.



Prohibition of waiting at any time

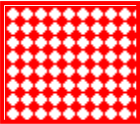100		z_circle	No waiting, loading and unloading at any time
101		check	No waiting at any time



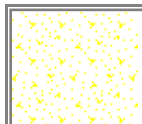
Prohibition of waiting

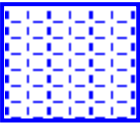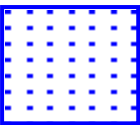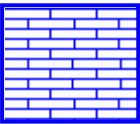107		pat020	No waiting 8.00am-6.00pm Mon-Sat
112		dot5	No waiting 8.00am-6.00pm Mon-Fri (110)
113		pat062	No waiting 8.00am-5.00pm Mon-Fri

Free Limited Waiting

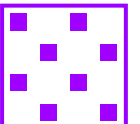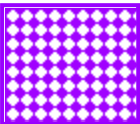716		shd62	Waiting limited to 1hr No return within 1hr 8.00am-6.00pm Mon-Sat
723		z_circle	Waiting limited to 1hr No return within 2hrs 8.00am-6.00pm Mon-Sat

Clearways

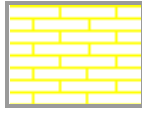1102		pat062	24hr Rural Clearway
1110		usgs677	School Keep Clear No stopping 8.00am-5.00pm Mon-Fri
1123		usgs723	Bus stop clearway – No stopping except buses 8.00am-5.00pm any day

WEST SUSSEX COUNTY COUNCIL
((CHICHESTER DISTRICT) (PARKING PLACES & TRAFFIC REGULATION)
(CONSOLIDATION) ORDER 2010)
(NORTH CHICHESTER SCHOOL KEEP CLEAR AMENDMENT) ORDER 2019

West Sussex County Council in exercise of their powers under Sections 1 (1) 2 (1) and (2), 4 (2), 45, 46, 49 and 53 and Part IV of Schedule 9 of the Road Traffic Regulation Act 1984 "the Act" as amended and of all other enabling powers and after consultation with the chief officer of police in accordance with Part III of Schedule 9 to the Act hereby make the following Order:-

1. This Order shall come into operation on the 11th day of November 2019 and may be cited as "West Sussex County Council ((Chichester District) (Parking Places and Traffic Regulation) (Consolidation) Order 2010) (North Chichester School Keep Clear Amendment) Order 2019."
2. The "West Sussex County Council (Chichester District) (Parking Places and Traffic Regulation) (Consolidation) Order 2010" is hereby amended by the insertion into it of the plan attached in the First Schedule to this Order, the deletion of the plans in the Second Schedule to this Order and the substitution of the plans attached in the Third Schedule to this Order.

FIRST SCHEDULE
Plans to be inserted
(as attached)

- SU7715NWN (Sheet Issue No. 1)
- SU7715NWS (Sheet Issue No. 1)
- SU7819SES (Sheet Issue No. 1)
- SU8007SEN (Sheet Issue No. 1)
- SU8522SES (Sheet Issue No. 1)
- SU8822SES (Sheet Issue No. 1)
- SU8832SEN (Sheet Issue No. 1)
- SU8922NWN (Sheet Issue No. 1)
- SU8922SWN (Sheet Issue No. 1)
- SU8928NEN (Sheet Issue No. 1)
- SU9517SEN (Sheet Issue No. 1)
- SU9529SWN (Sheet Issue No. 1)
- SU9721SES (Sheet Issue No. 1)
- TQ0013SEN (Sheet Issue No. 1)
- ~~TQ0030NEN (Sheet Issue No. 1)~~ *TC*
- TQ0119SWS (Sheet Issue No. 1)
- TQ0431NWS (Sheet Issue No. 1)

SECOND SCHEDULE
Plans to be deleted

- SU8027NEN (Sheet Issue No. 1)
- SU8821NEN (Sheet Issue No. 2)
- SU8821SWN (Sheet Issue No. 1)
- SU8832SES (Sheet Issue No. 2)
- SU8928NES (Sheet Issue No. 1)
- TQ0030NWN (Sheet Issue No. 1)
- TQ0030NEN (Sheet Issue No 1)*

THIRD SCHEDULE
Plans to be substituted
(as attached)

SU8027NEN (Sheet Issue No. 2)
SU8821NEN (Sheet Issue No. 3)
SU8821SWN (Sheet Issue No. 2)
SU8832SES (Sheet Issue No. 3)
SU8928NES (Sheet Issue No. 2)
TQ0030NWN (Sheet Issue No. 2)
TQ0030NEN (Sheet Issue No. 2)

The COMMON SEAL of WEST SUSSEX
COUNTY COUNCIL was hereto affixed

the *Fifth* day of *November* 2019)
in the presence of) (L.S.)



Authorised Signatory



I HEREBY CERTIFY THIS TO
BE A TRUE COPY OF THE
ORIGINAL DOCUMENT



.....
Authorised Officer

WEST SUSSEX COUNTY COUNCIL



West Sussex County Council
 Highways & Transport
 The Grange
 Tower Street
 Chichester
 West Sussex
 PO19 1RH

CHICHESTER DISTRICT: COMPTON
 WAITING RESTRICTIONS

TILE REF NO:
SU7715NWN

SHEET ISSUE NO 1
 SHEET ACTIVE FROM - 11/11/2019



SCALE:
 1:1250
 at A3 size

Reproduced from or based upon 2019 Ordnance Survey mapping with permission of the Controller of HMSO (c) Crown Copyright reserved.
 Unauthorised reproduction infringes Crown copyright and may lead to prosecution or civil proceedings West Sussex County Council Licence No. 100018485



West Sussex County Council
Highways & Transport
The Grange
Tower Street
Chichester
West Sussex
PO19 1RH

CHICHESTER DISTRICT: COMPTON
WAITING RESTRICTIONS

TILE REF NO:
SU7715NWS

SHEET ISSUE NO 1
SHEET ACTIVE FROM - 11/11/2019



SCALE:
1:1250
at A3 size

Reproduced from or based upon 2019 Ordnance Survey mapping with permission of the Controller of HMSO (c) Crown Copyright reserved.
Unauthorised reproduction infringes Crown copyright and may lead to prosecution or civil proceedings West Sussex County Council Licence No. 100018485



School Keep Clear-
No stopping
8.00am-5.00pm
Mon-Fri



West Sussex County Council
Highways & Transport
The Grange
Tower Street
Chichester
West Sussex
PO19 1RH

CHICHESTER DISTRICT: HARTING
WAITING RESTRICTIONS


TILE REF NO:
SU7819SES

SHEET ISSUE NO 1
SHEET ACTIVE FROM - 11/11/2019



SCALE:
1:1250
at A3 size

Reproduced from or based upon 2019 Ordnance Survey mapping with permission of the Controller of HMSO (c) Crown Copyright reserved.
Unauthorised reproduction infringes Crown copyright and may lead to prosecution or civil proceedings West Sussex County Council Licence No. 100018485

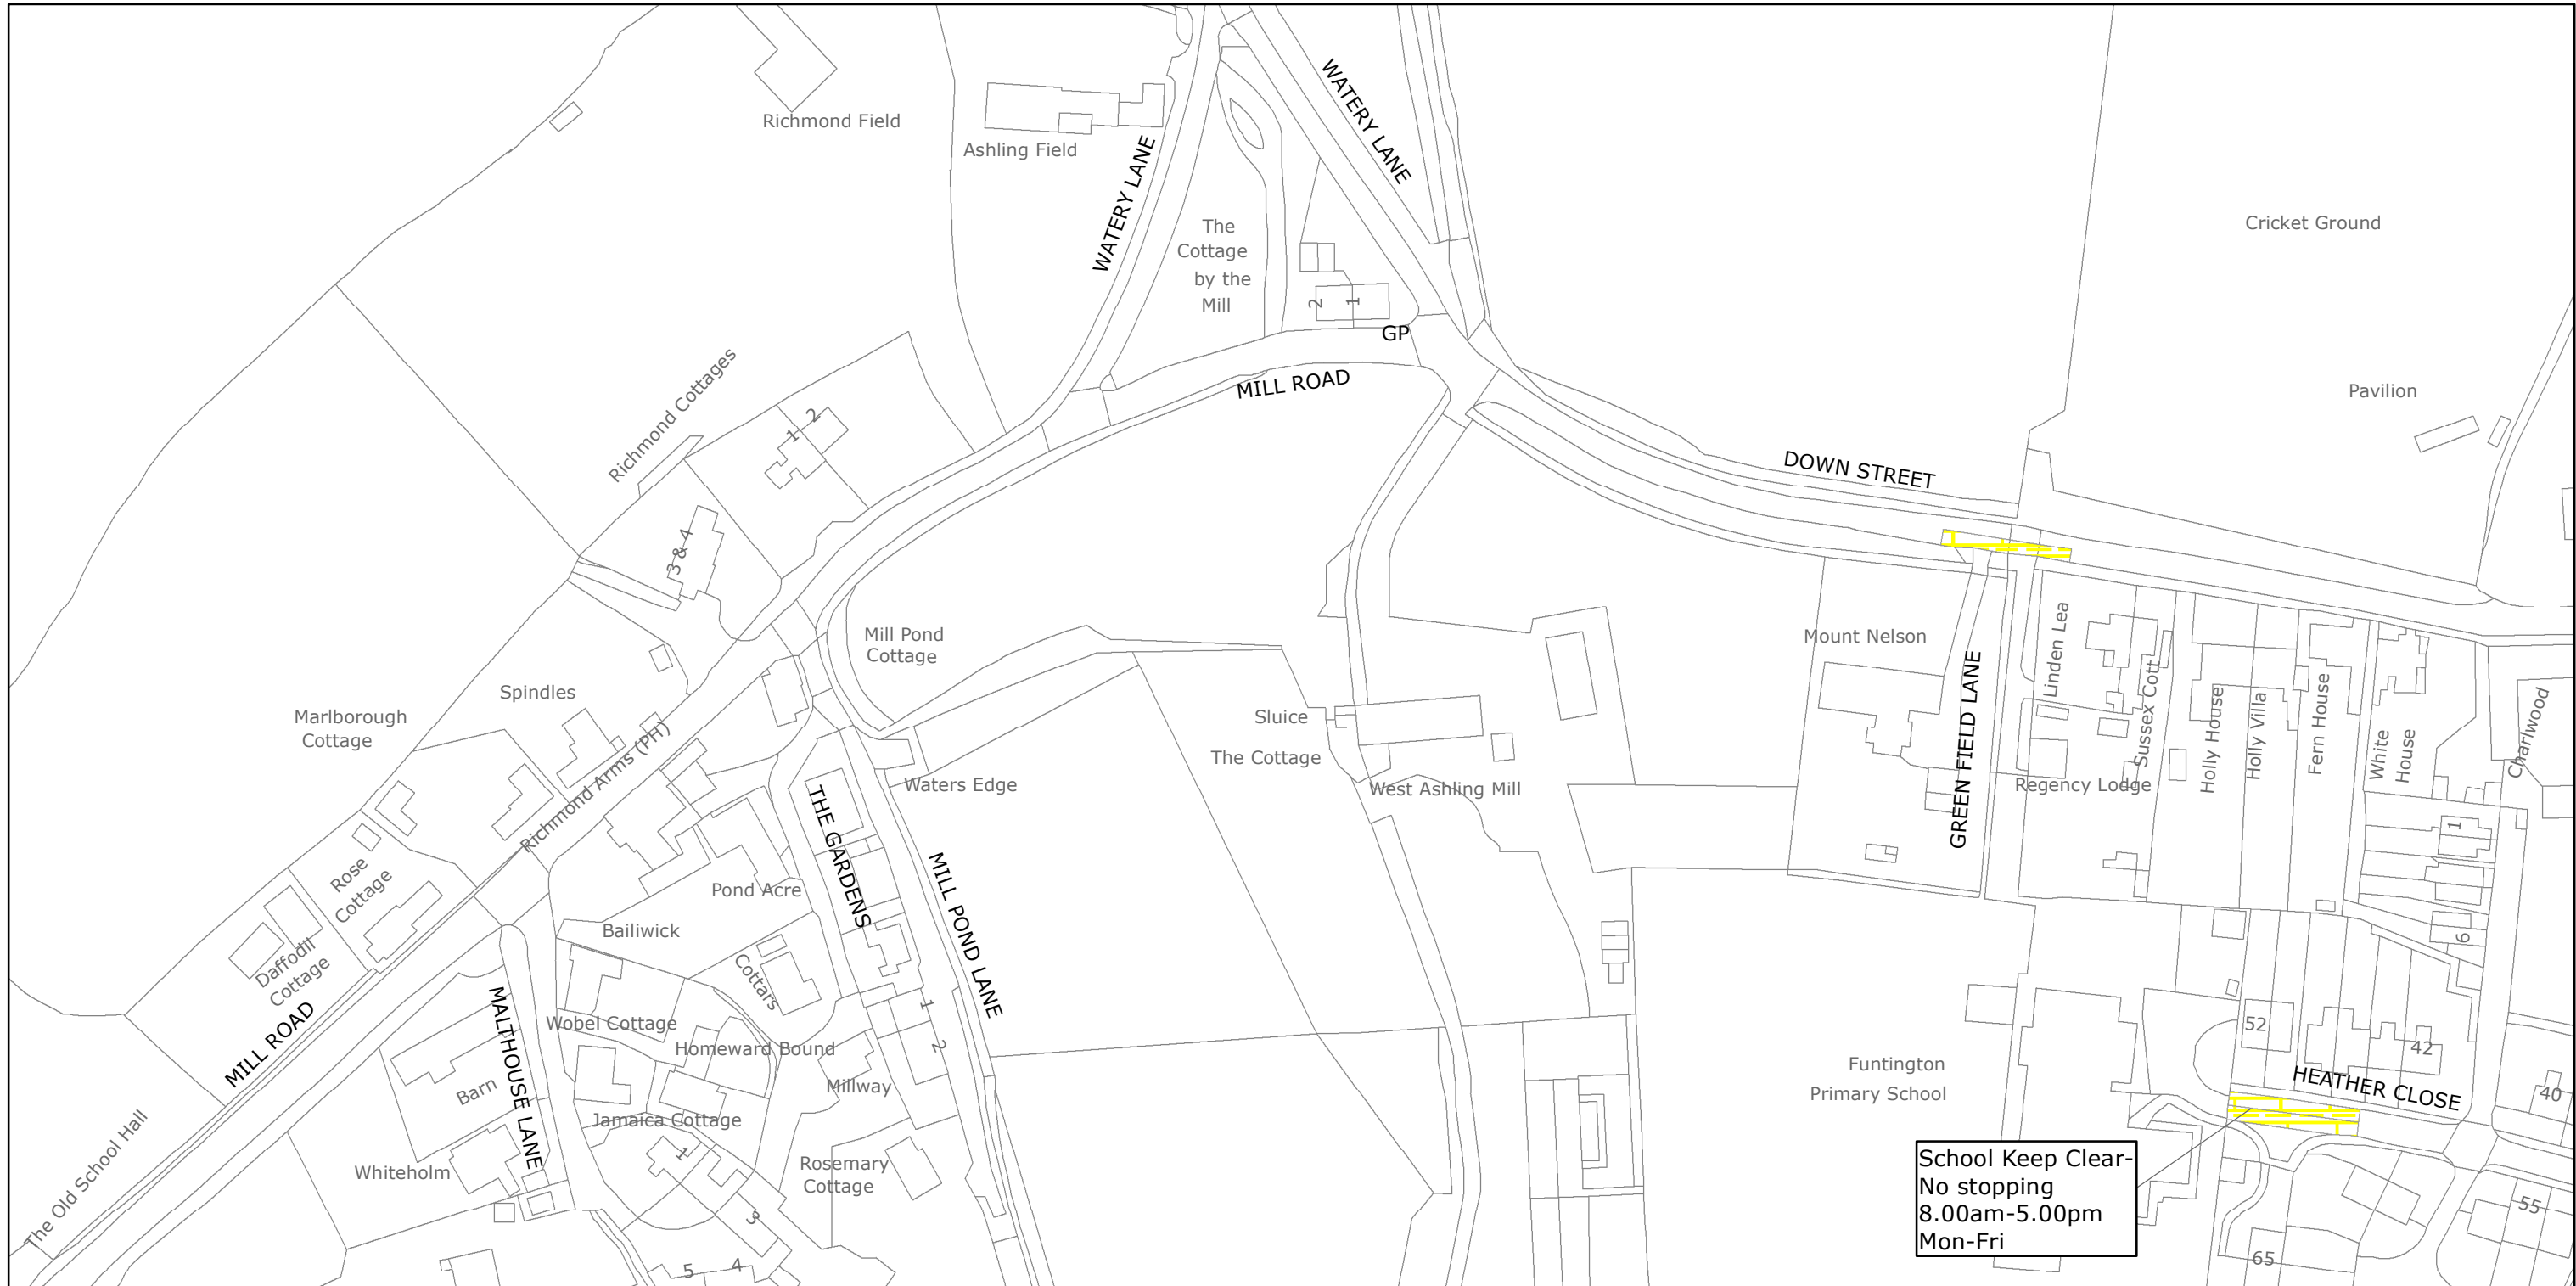

School Keep Clear-
No stopping
8.00am-5.00pm
Mon-Fri



West Sussex County Council
Highways & Transport
The Grange
Tower Street
Chichester
West Sussex
PO19 1RH

CHICHESTER DISTRICT: FUNTINGTON
WAITING RESTRICTIONS


Reproduced from or based upon 2019 Ordnance Survey mapping with permission of the Controller of HMSO (c) Crown Copyright reserved.
Unauthorised reproduction infringes Crown copyright and may lead to prosecution or civil proceedings West Sussex County Council Licence No. 100018485

TILE REF NO:
SU8007SEN

SHEET ISSUE NO 2
SHEET ACTIVE FROM - 11/11/2019



SCALE:
1:1250
at A3 size

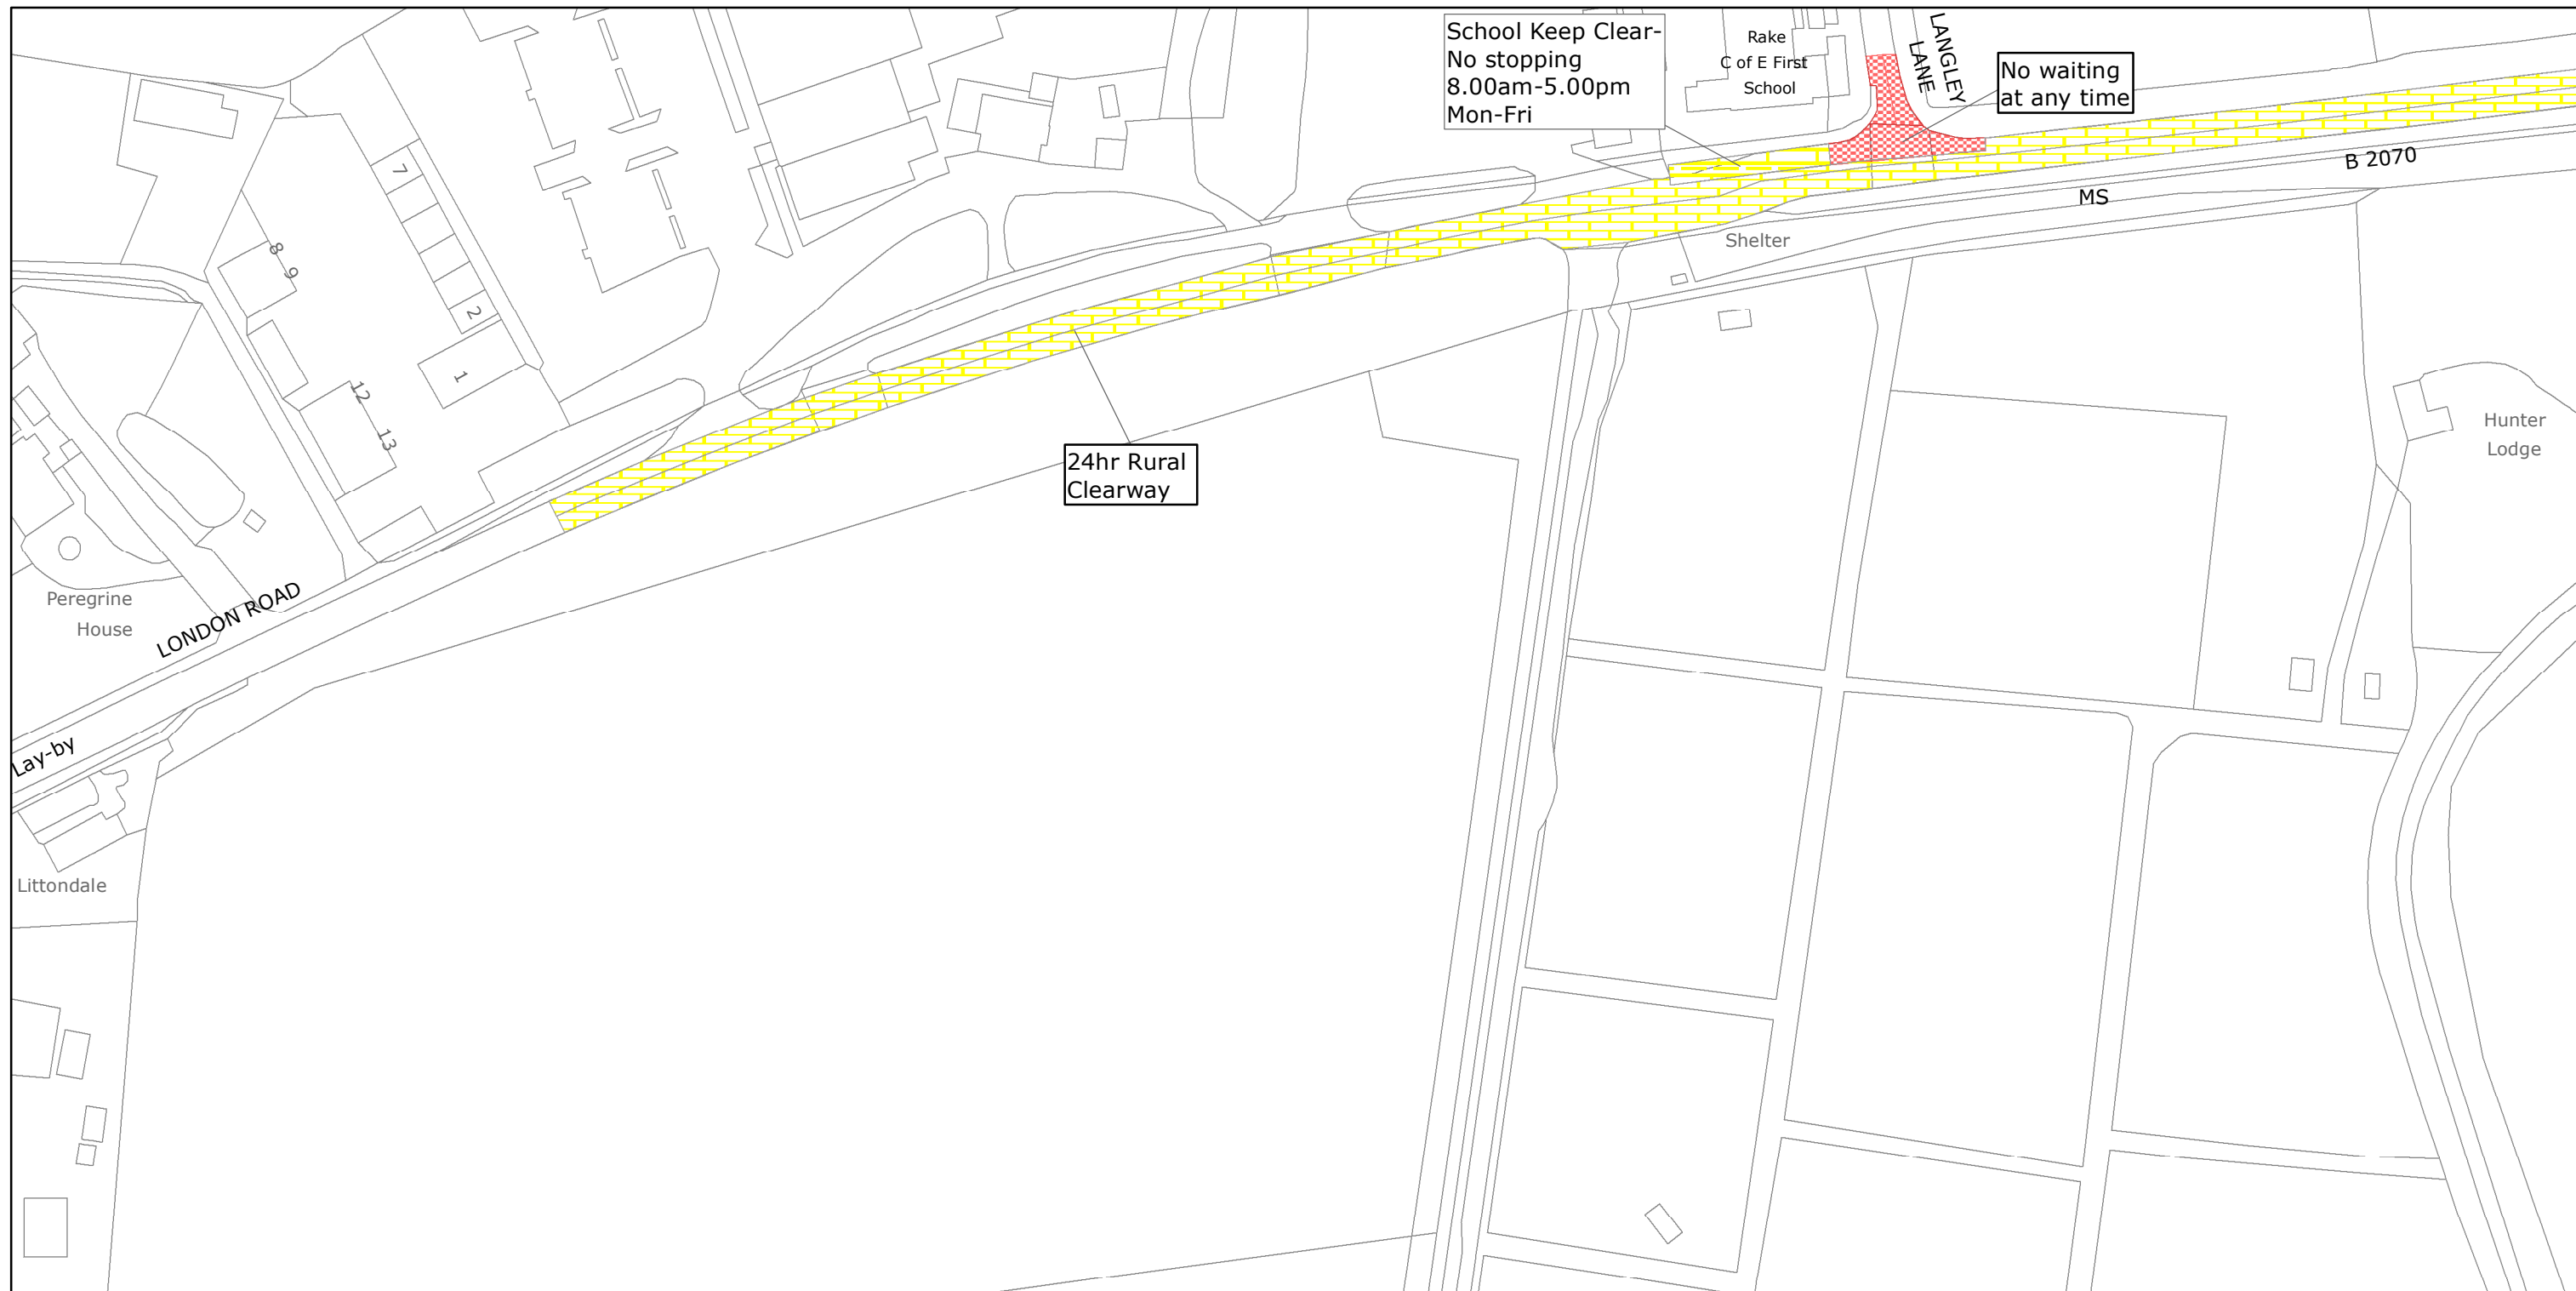

West Sussex County Council
 Highways & Transport
 The Grange
 Tower Street
 Chichester
 West Sussex
 PO19 1RH

CHICHESTER DISTRICT: ROGATE
 WAITING RESTRICTIONS


TILE REF NO:
 SU8027NEN

SHEET ISSUE NO 2
 SHEET ACTIVE FROM - 11/11/2019



SCALE:
 1:1250
 at A3 size

Reproduced from or based upon 2019 Ordnance Survey mapping with permission of the Controller of HMSO (c) Crown Copyright reserved.
 Unauthorised reproduction infringes Crown copyright and may lead to prosecution or civil proceedings West Sussex County Council Licence No. 100018485

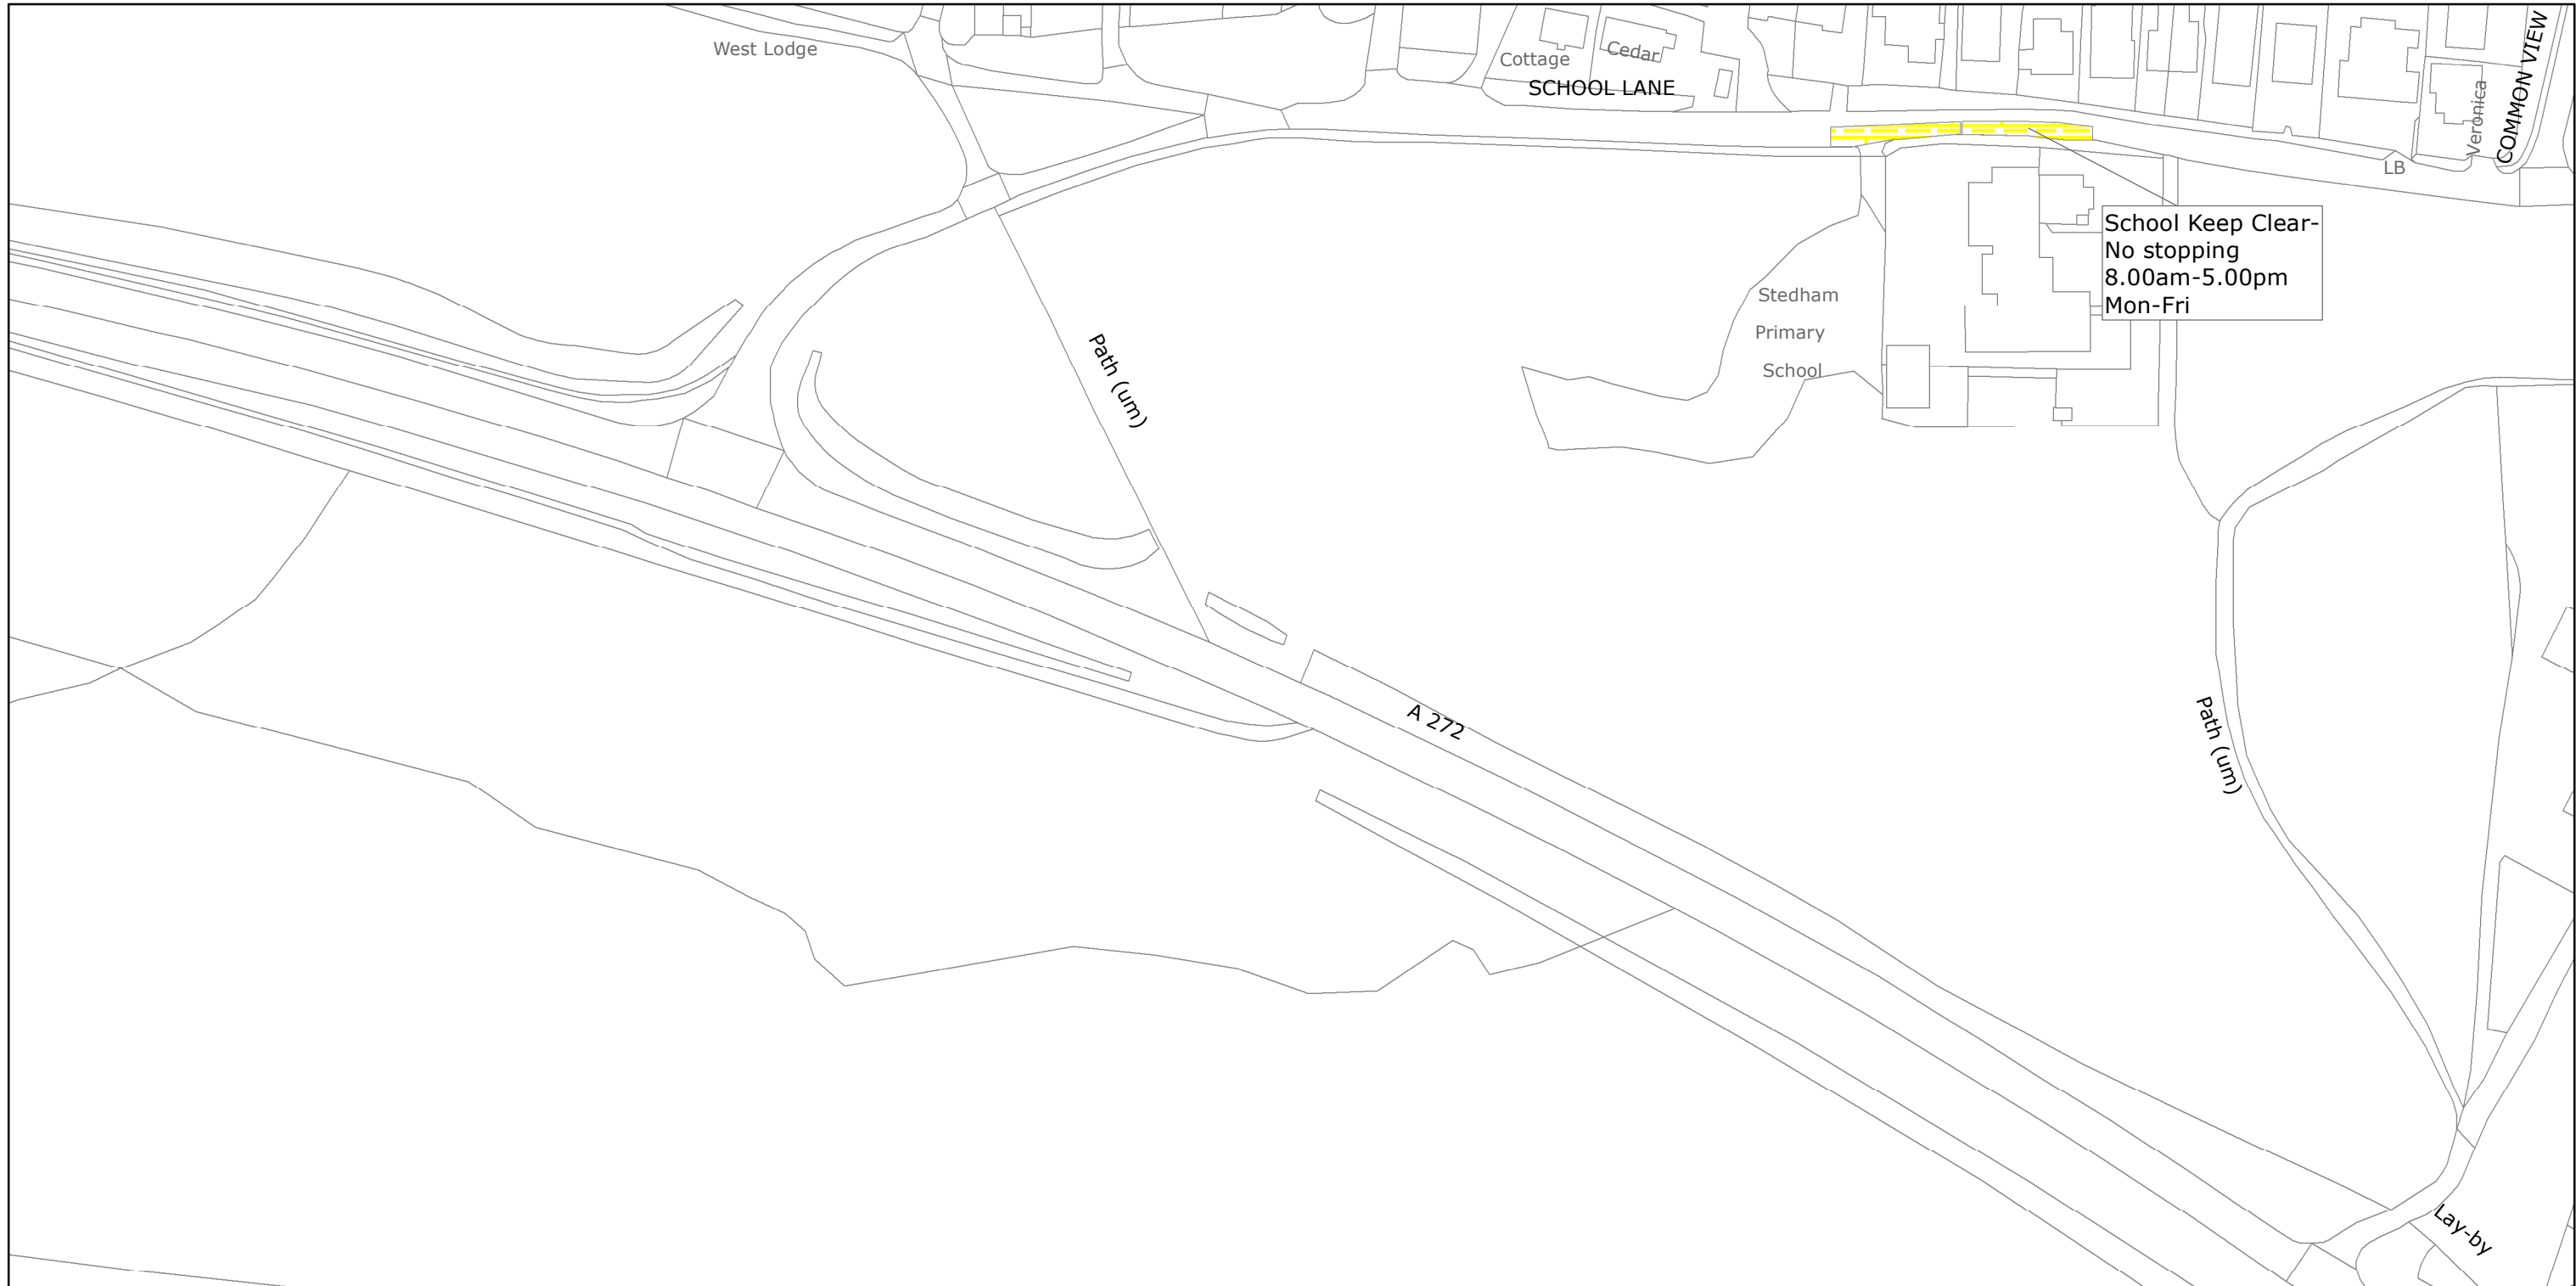

West Sussex County Council
 Highways & Transport
 The Grange
 Tower Street
 Chichester
 West Sussex
 PO19 1RH

CHICHESTER DISTRICT: STEDHAM AND IPING
 WAITING RESTRICTIONS


TILE REF NO:
SU8522SES

SHEET ISSUE NO 1
 SHEET ACTIVE FROM - 11/11/2019



SCALE:
 1:1250
 at A3 size

Reproduced from or based upon 2019 Ordnance Survey mapping with permission of the Controller of HMSO (c) Crown Copyright reserved.
 Unauthorised reproduction infringes Crown copyright and may lead to prosecution or civil proceedings West Sussex County Council Licence No. 100018485

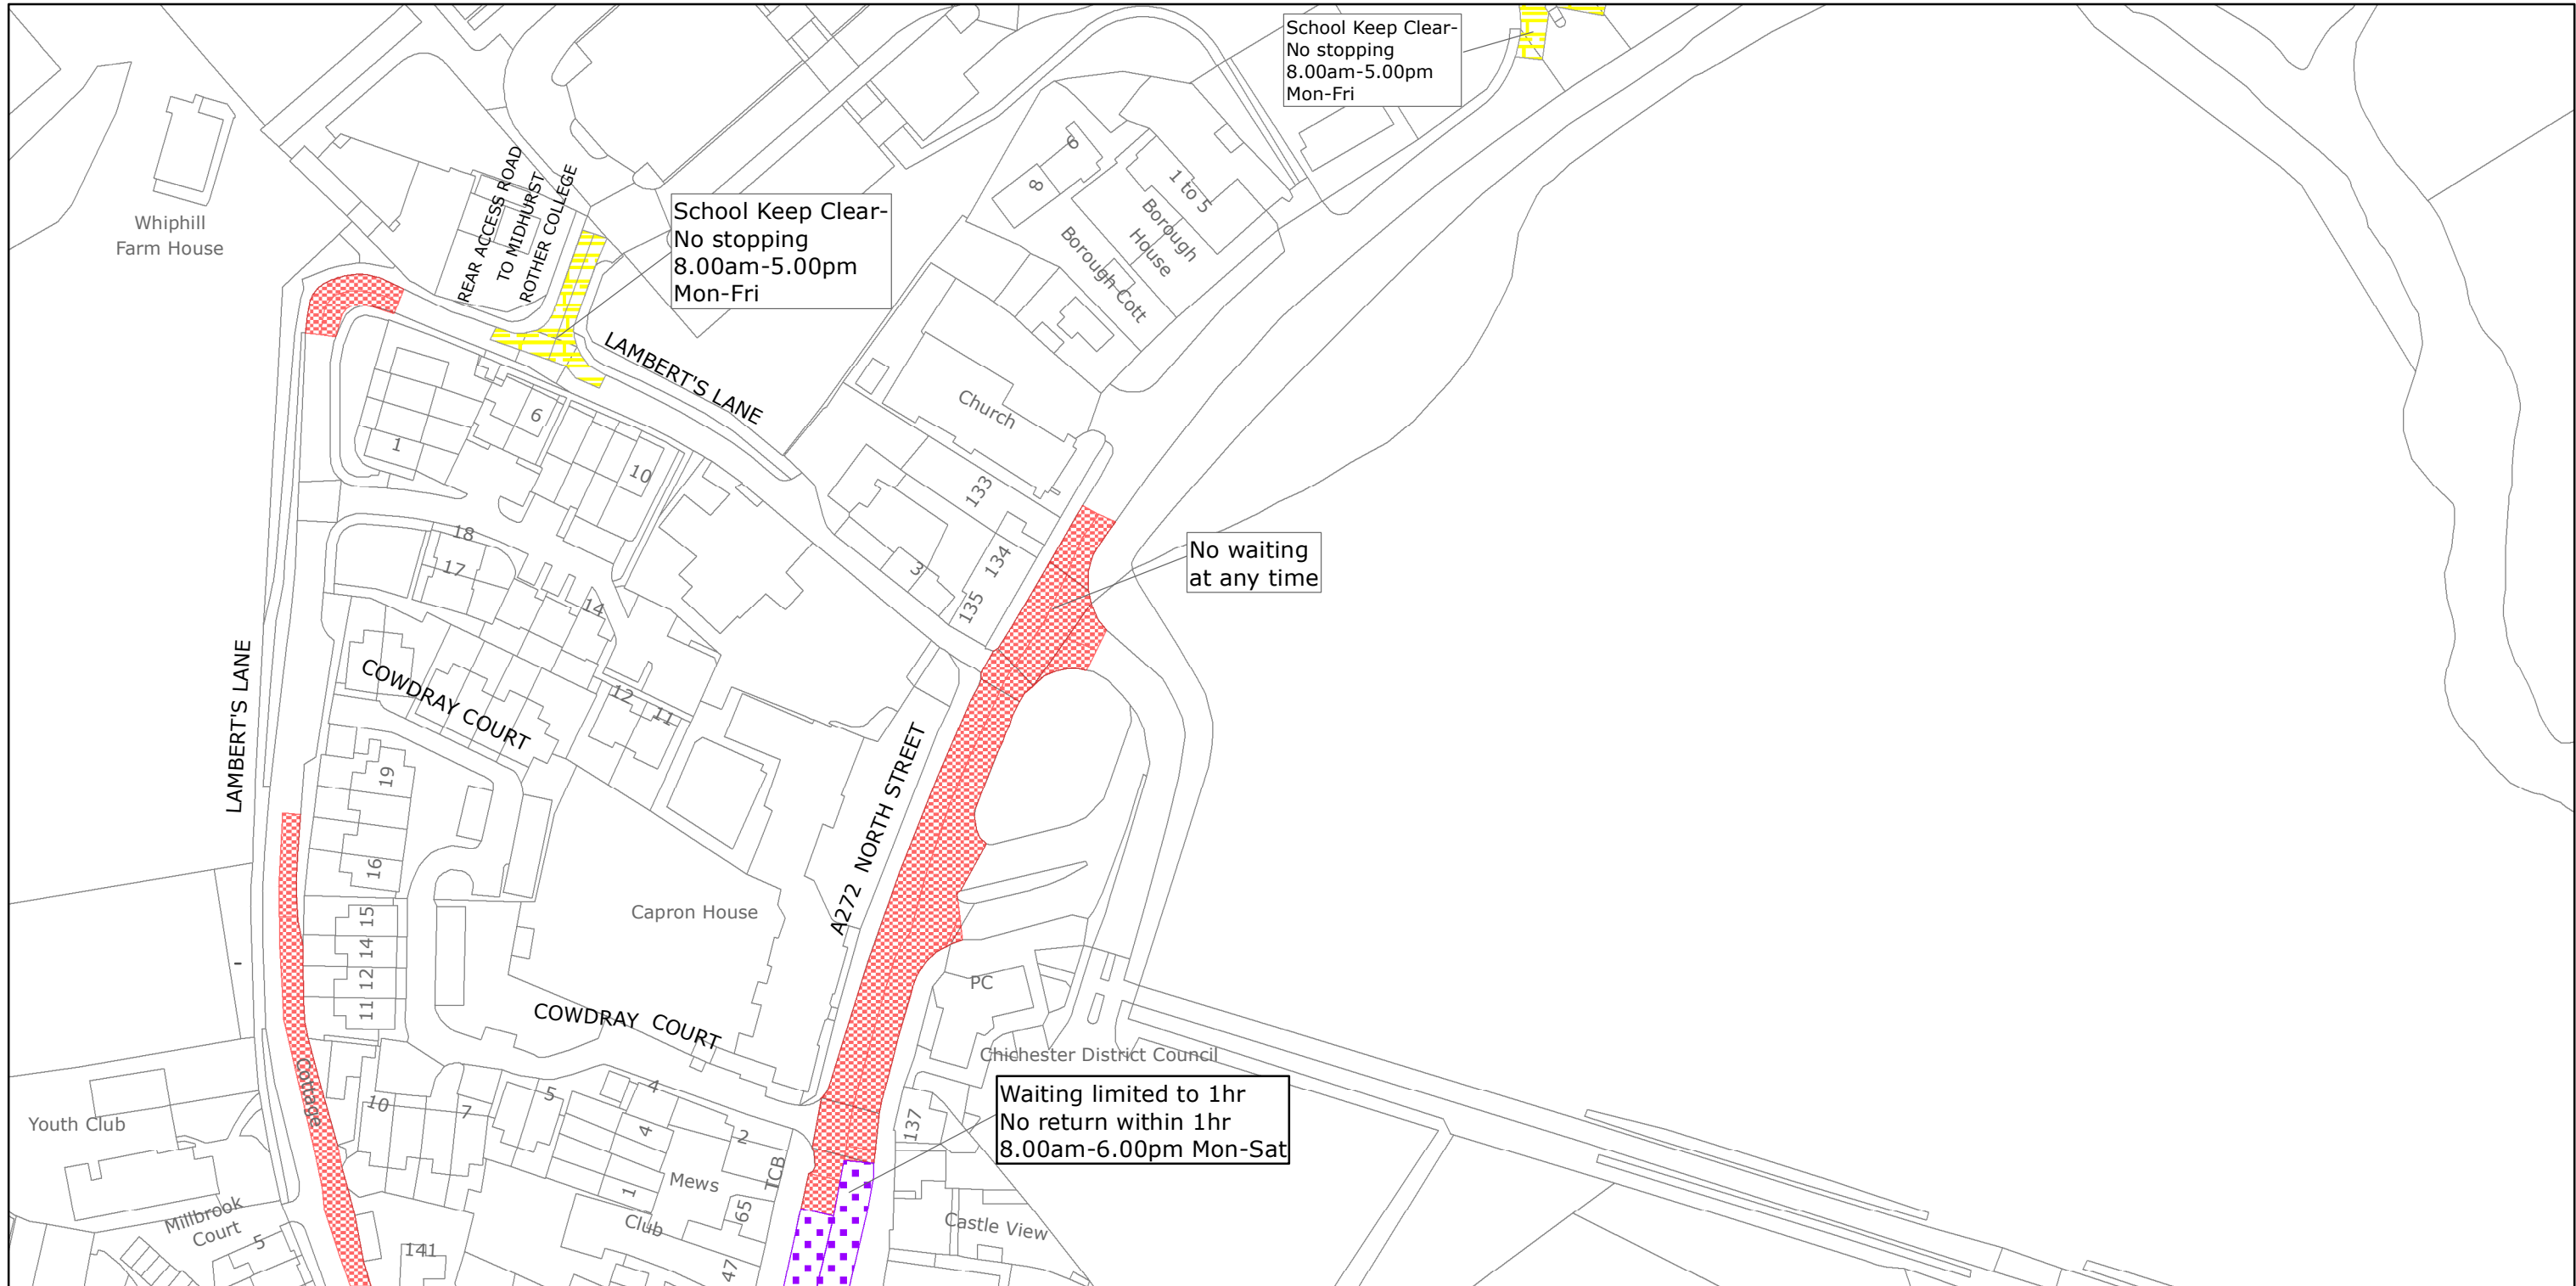

West Sussex County Council
 Highways & Transport
 The Grange
 Tower Street
 Chichester
 West Sussex
 PO19 1RH

CHICHESTER DISTRICT: MIDHURST
 WAITING RESTRICTIONS


TILE REF NO:
 SU8821NEN

SHEET ISSUE NO 3
 SHEET ACTIVE FROM - 11/11/2019



SCALE:
 1:1250
 at A3 size

Reproduced from or based upon 2019 Ordnance Survey mapping with permission of the Controller of HMSO (c) Crown Copyright reserved.
 Unauthorised reproduction infringes Crown copyright and may lead to prosecution or civil proceedings West Sussex County Council Licence No. 100018485

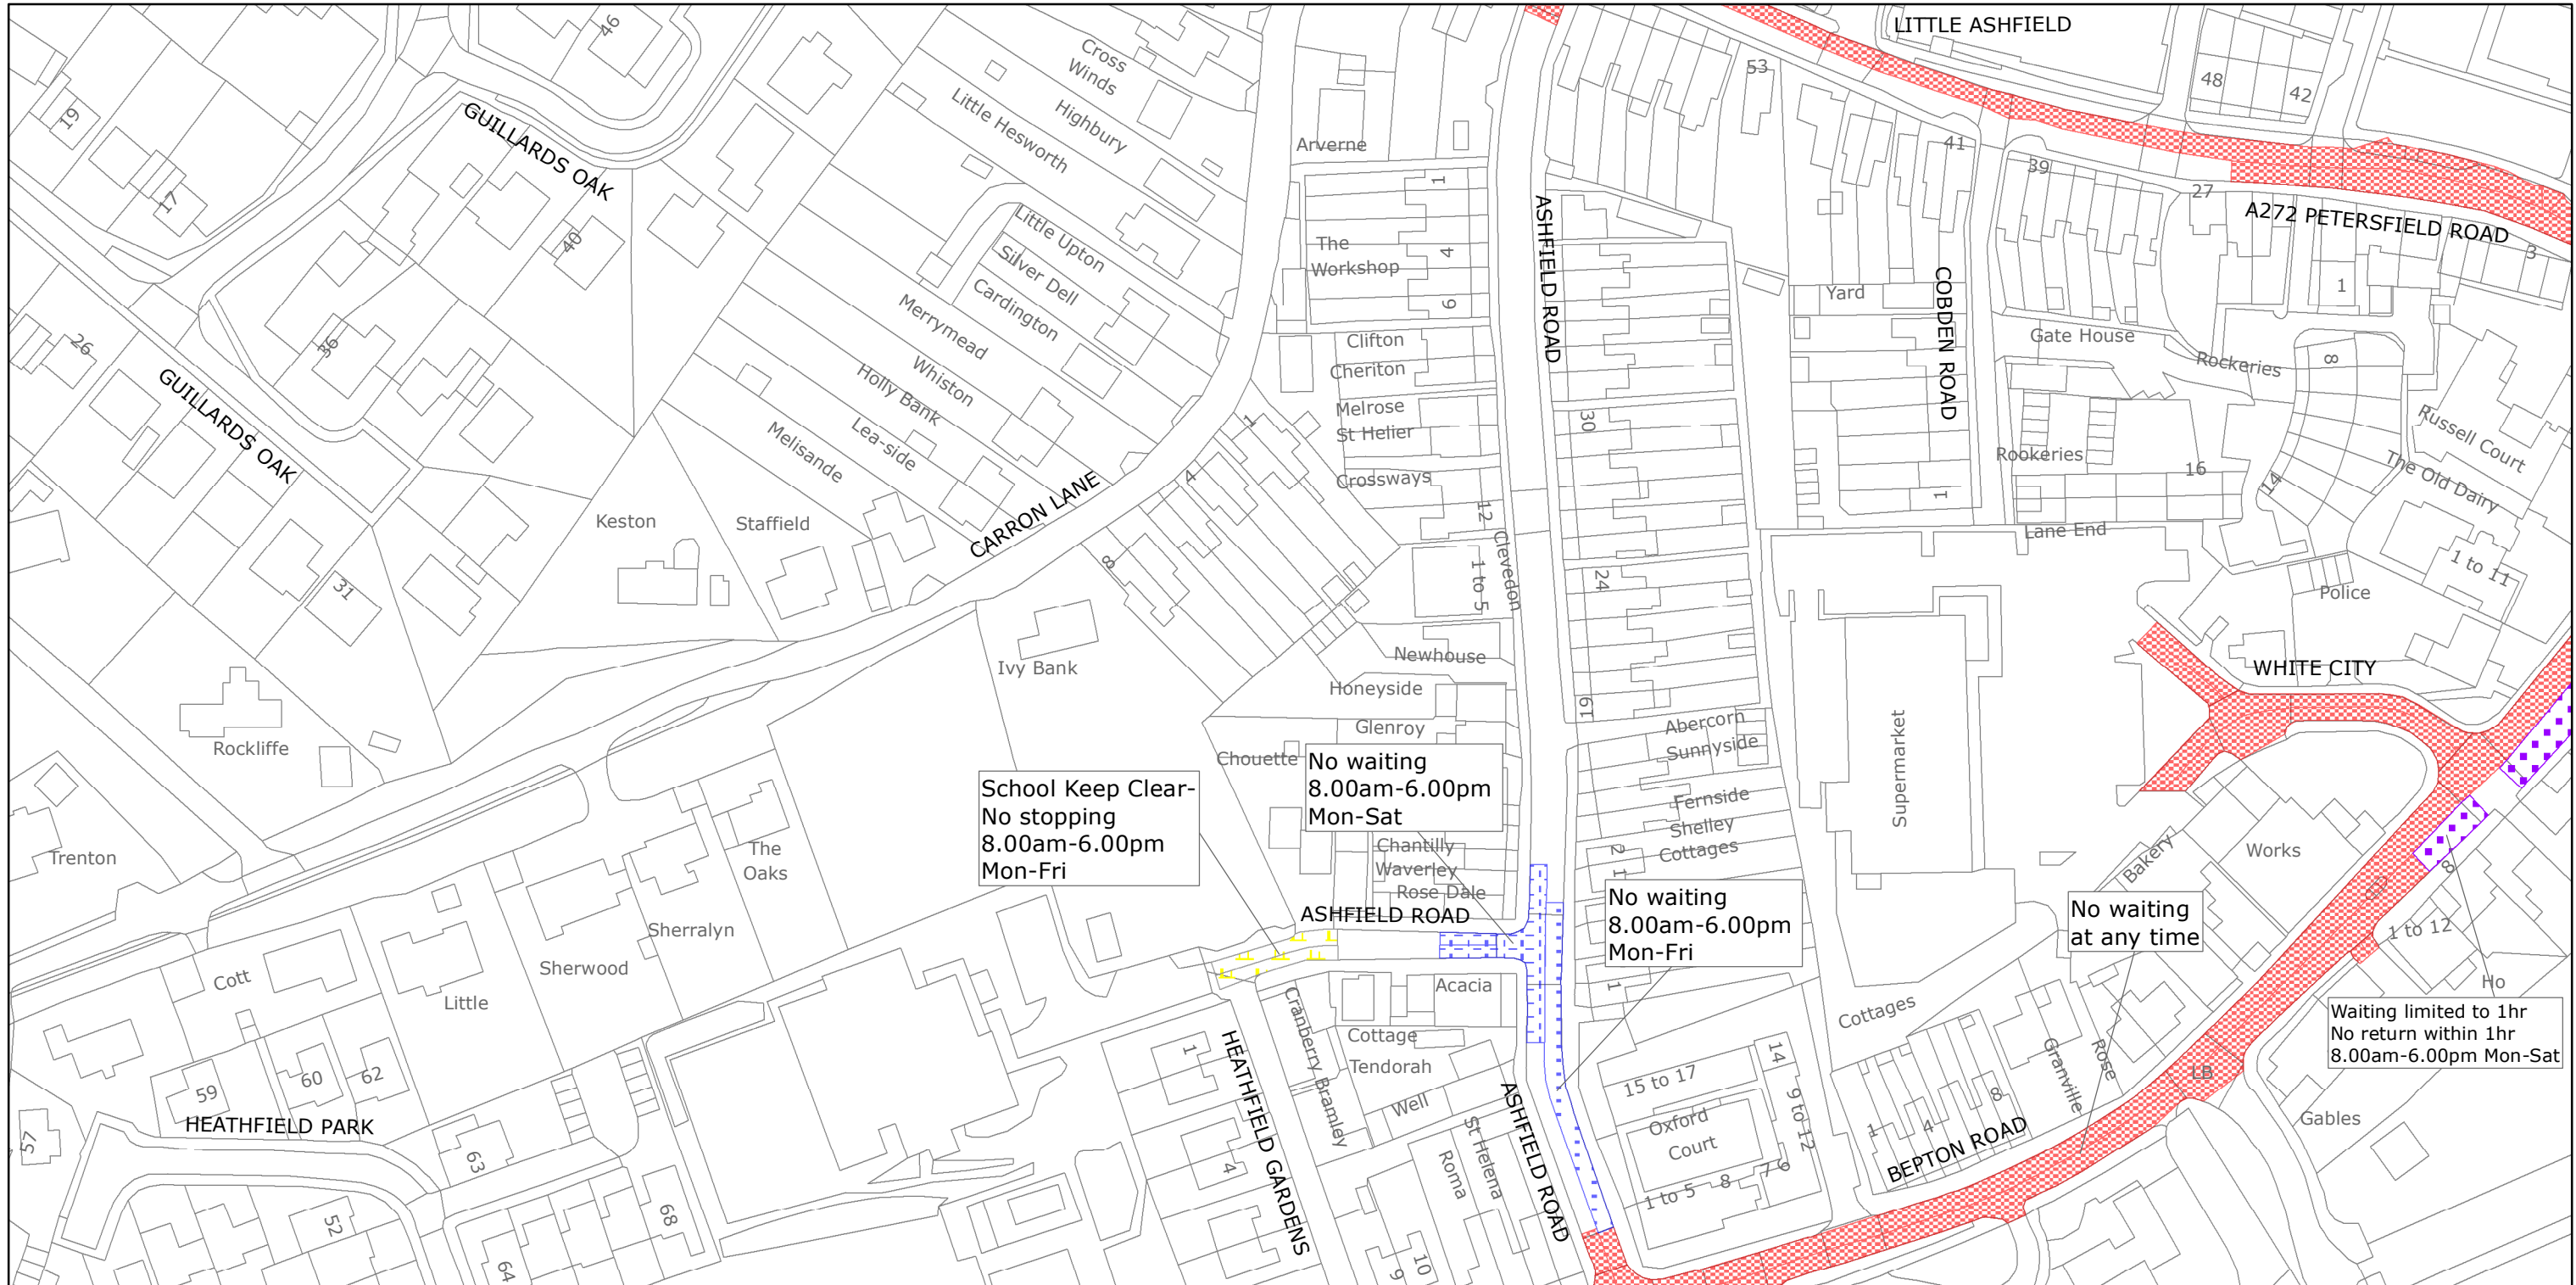

West Sussex County Council
 Highways & Transport
 The Grange
 Tower Street
 Chichester
 West Sussex
 PO19 1RH

CHICHESTER DISTRICT: MIDHURST
 WAITING RESTRICTIONS


Reproduced from or based upon 2019 Ordnance Survey mapping with permission of the Controller of HMSO (c) Crown Copyright reserved.
 Unauthorised reproduction infringes Crown copyright and may lead to prosecution or civil proceedings West Sussex County Council Licence No. 100018485

TILE REF NO:
 SU8821SWN

SHEET ISSUE NO 2
 SHEET ACTIVE FROM - 11/11/2019



SCALE:
 1:1250
 at A3 size

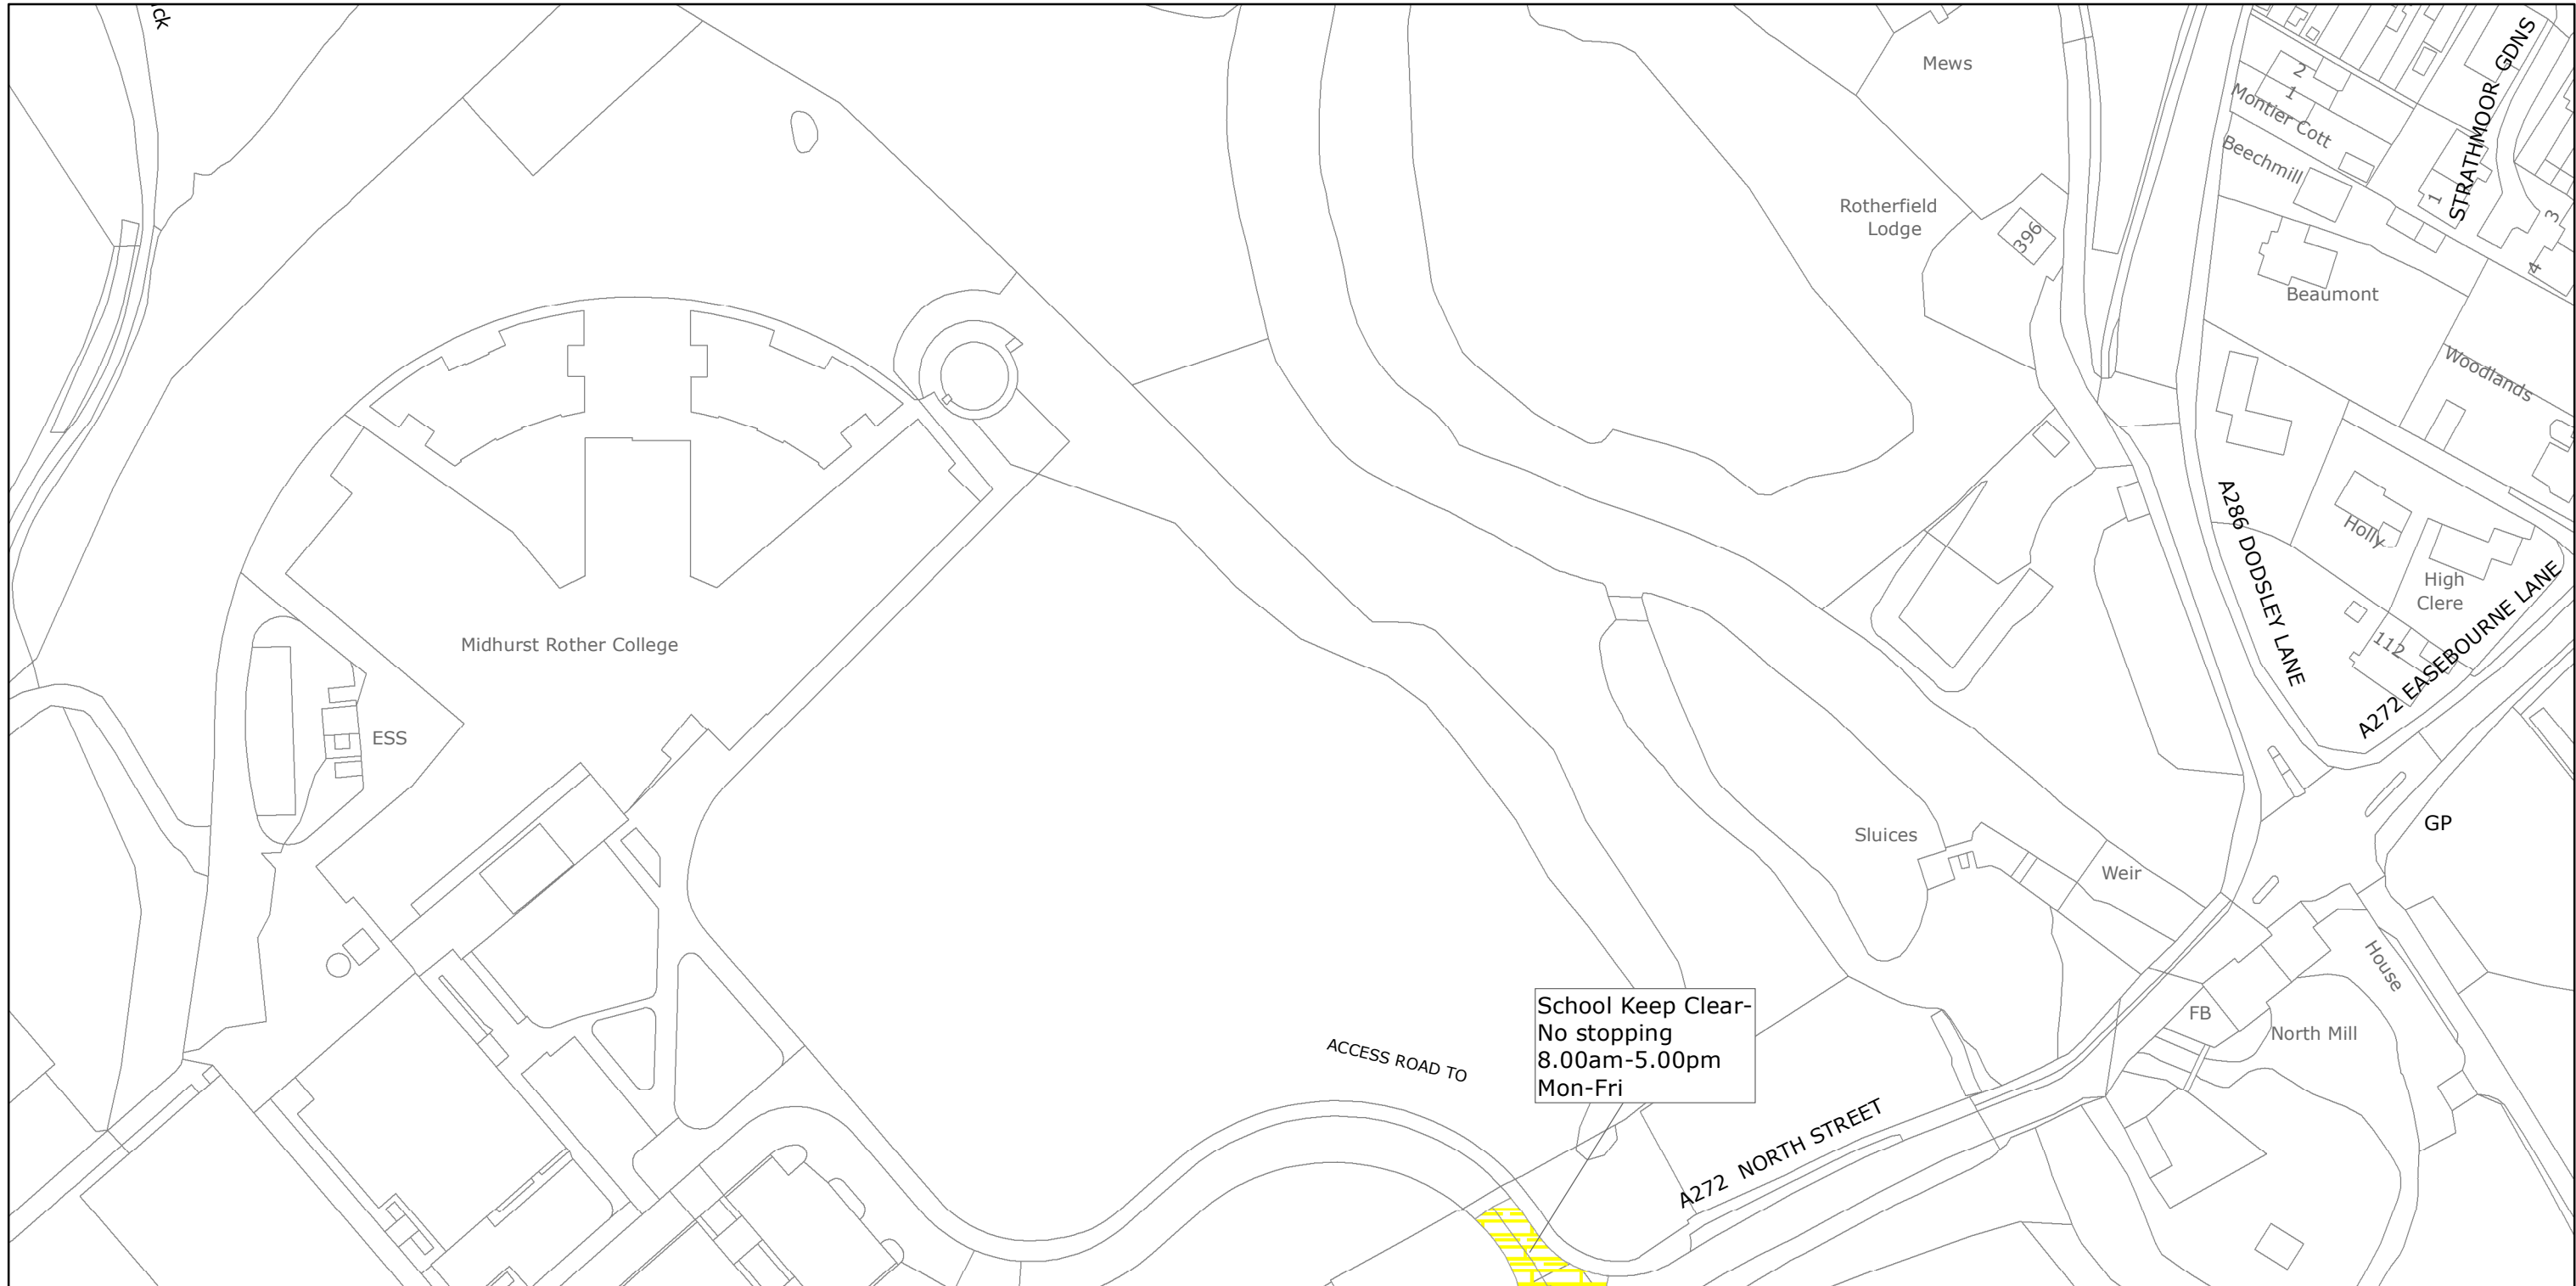

School Keep Clear-
No stopping
8.00am-5.00pm
Mon-Fri



West Sussex County Council
Highways & Transport
The Grange
Tower Street
Chichester
West Sussex
PO19 1RH

CHICHESTER DISTRICT: MIDHURST
WAITING RESTRICTIONS


Reproduced from or based upon 2019 Ordnance Survey mapping with permission of the Controller of HMSO (c) Crown Copyright reserved.
Unauthorised reproduction infringes Crown copyright and may lead to prosecution or civil proceedings West Sussex County Council Licence No. 100018485

TILE REF NO:
SU8822SES

SHEET ISSUE NO 1
SHEET ACTIVE FROM - 11/11/2019



SCALE:
1:1250
at A3 size

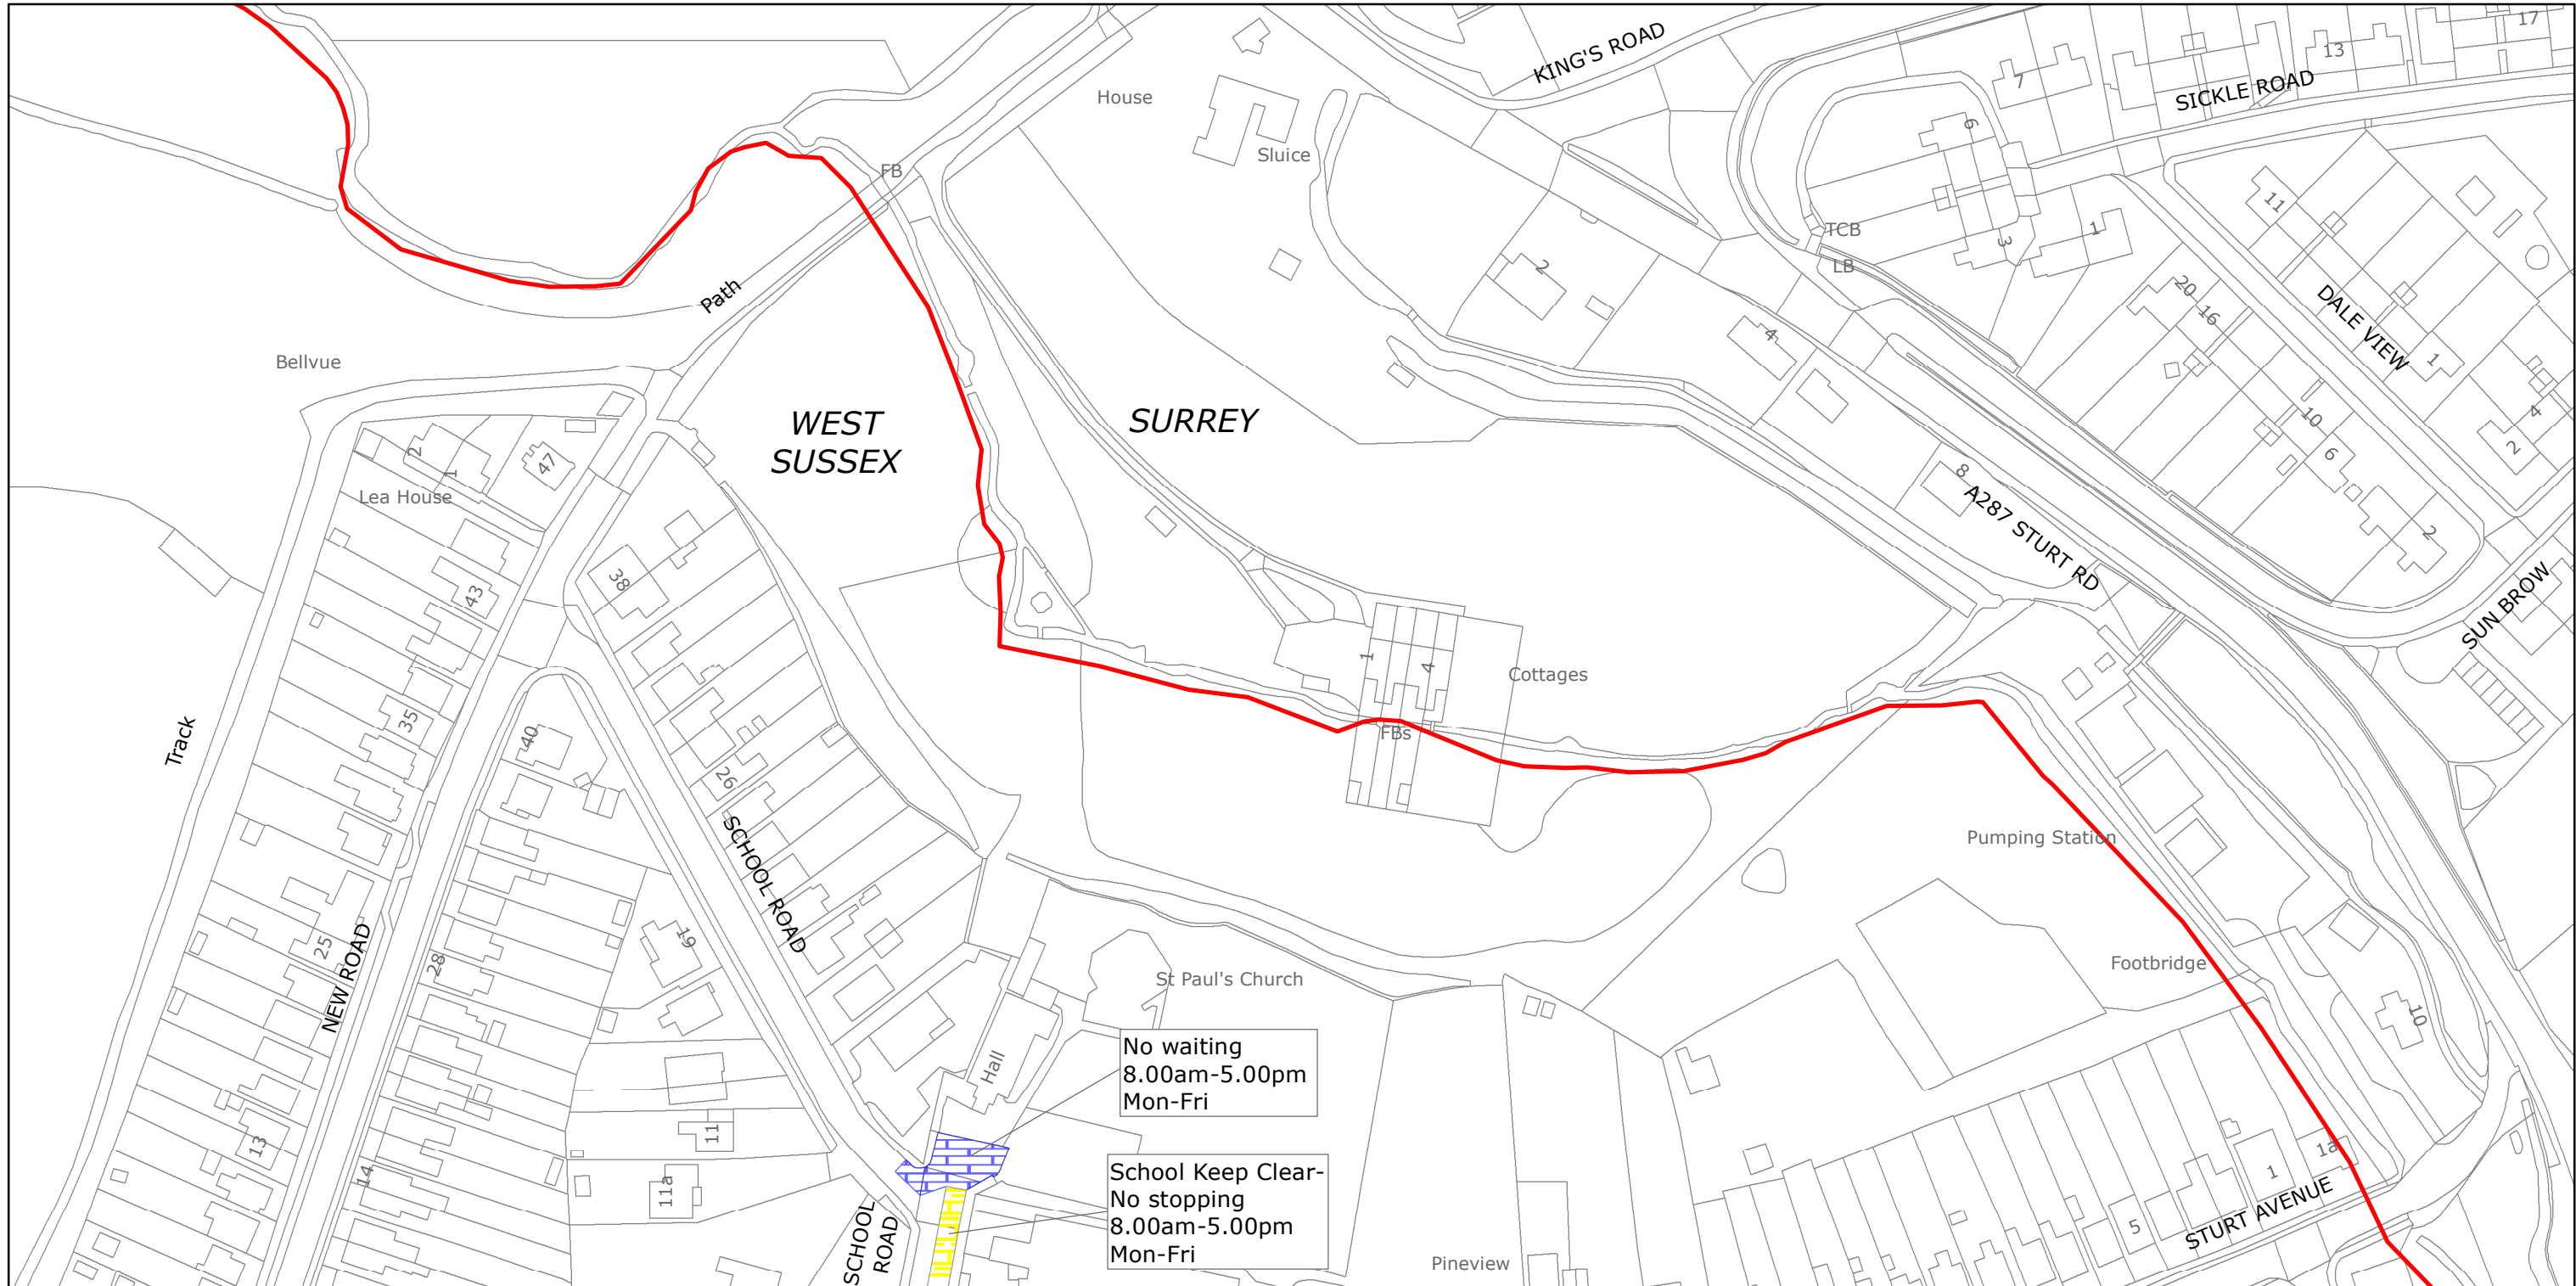

West Sussex County Council
 Highways & Transport
 The Grange
 Tower Street
 Chichester
 West Sussex
 PO19 1RH

CHICHESTER DISTRICT: LYNCHMERE
 WAITING RESTRICTIONS


Reproduced from or based upon 2019 Ordnance Survey mapping with permission of the Controller of HMSO (c) Crown Copyright reserved.
 Unauthorised reproduction infringes Crown copyright and may lead to prosecution or civil proceedings West Sussex County Council Licence No. 100018485

TILE REF NO:
SU8832SEN

SHEET ISSUE NO 1
 SHEET ACTIVE FROM - 11/11/2019



SCALE:
 1:1250
 at A3 size

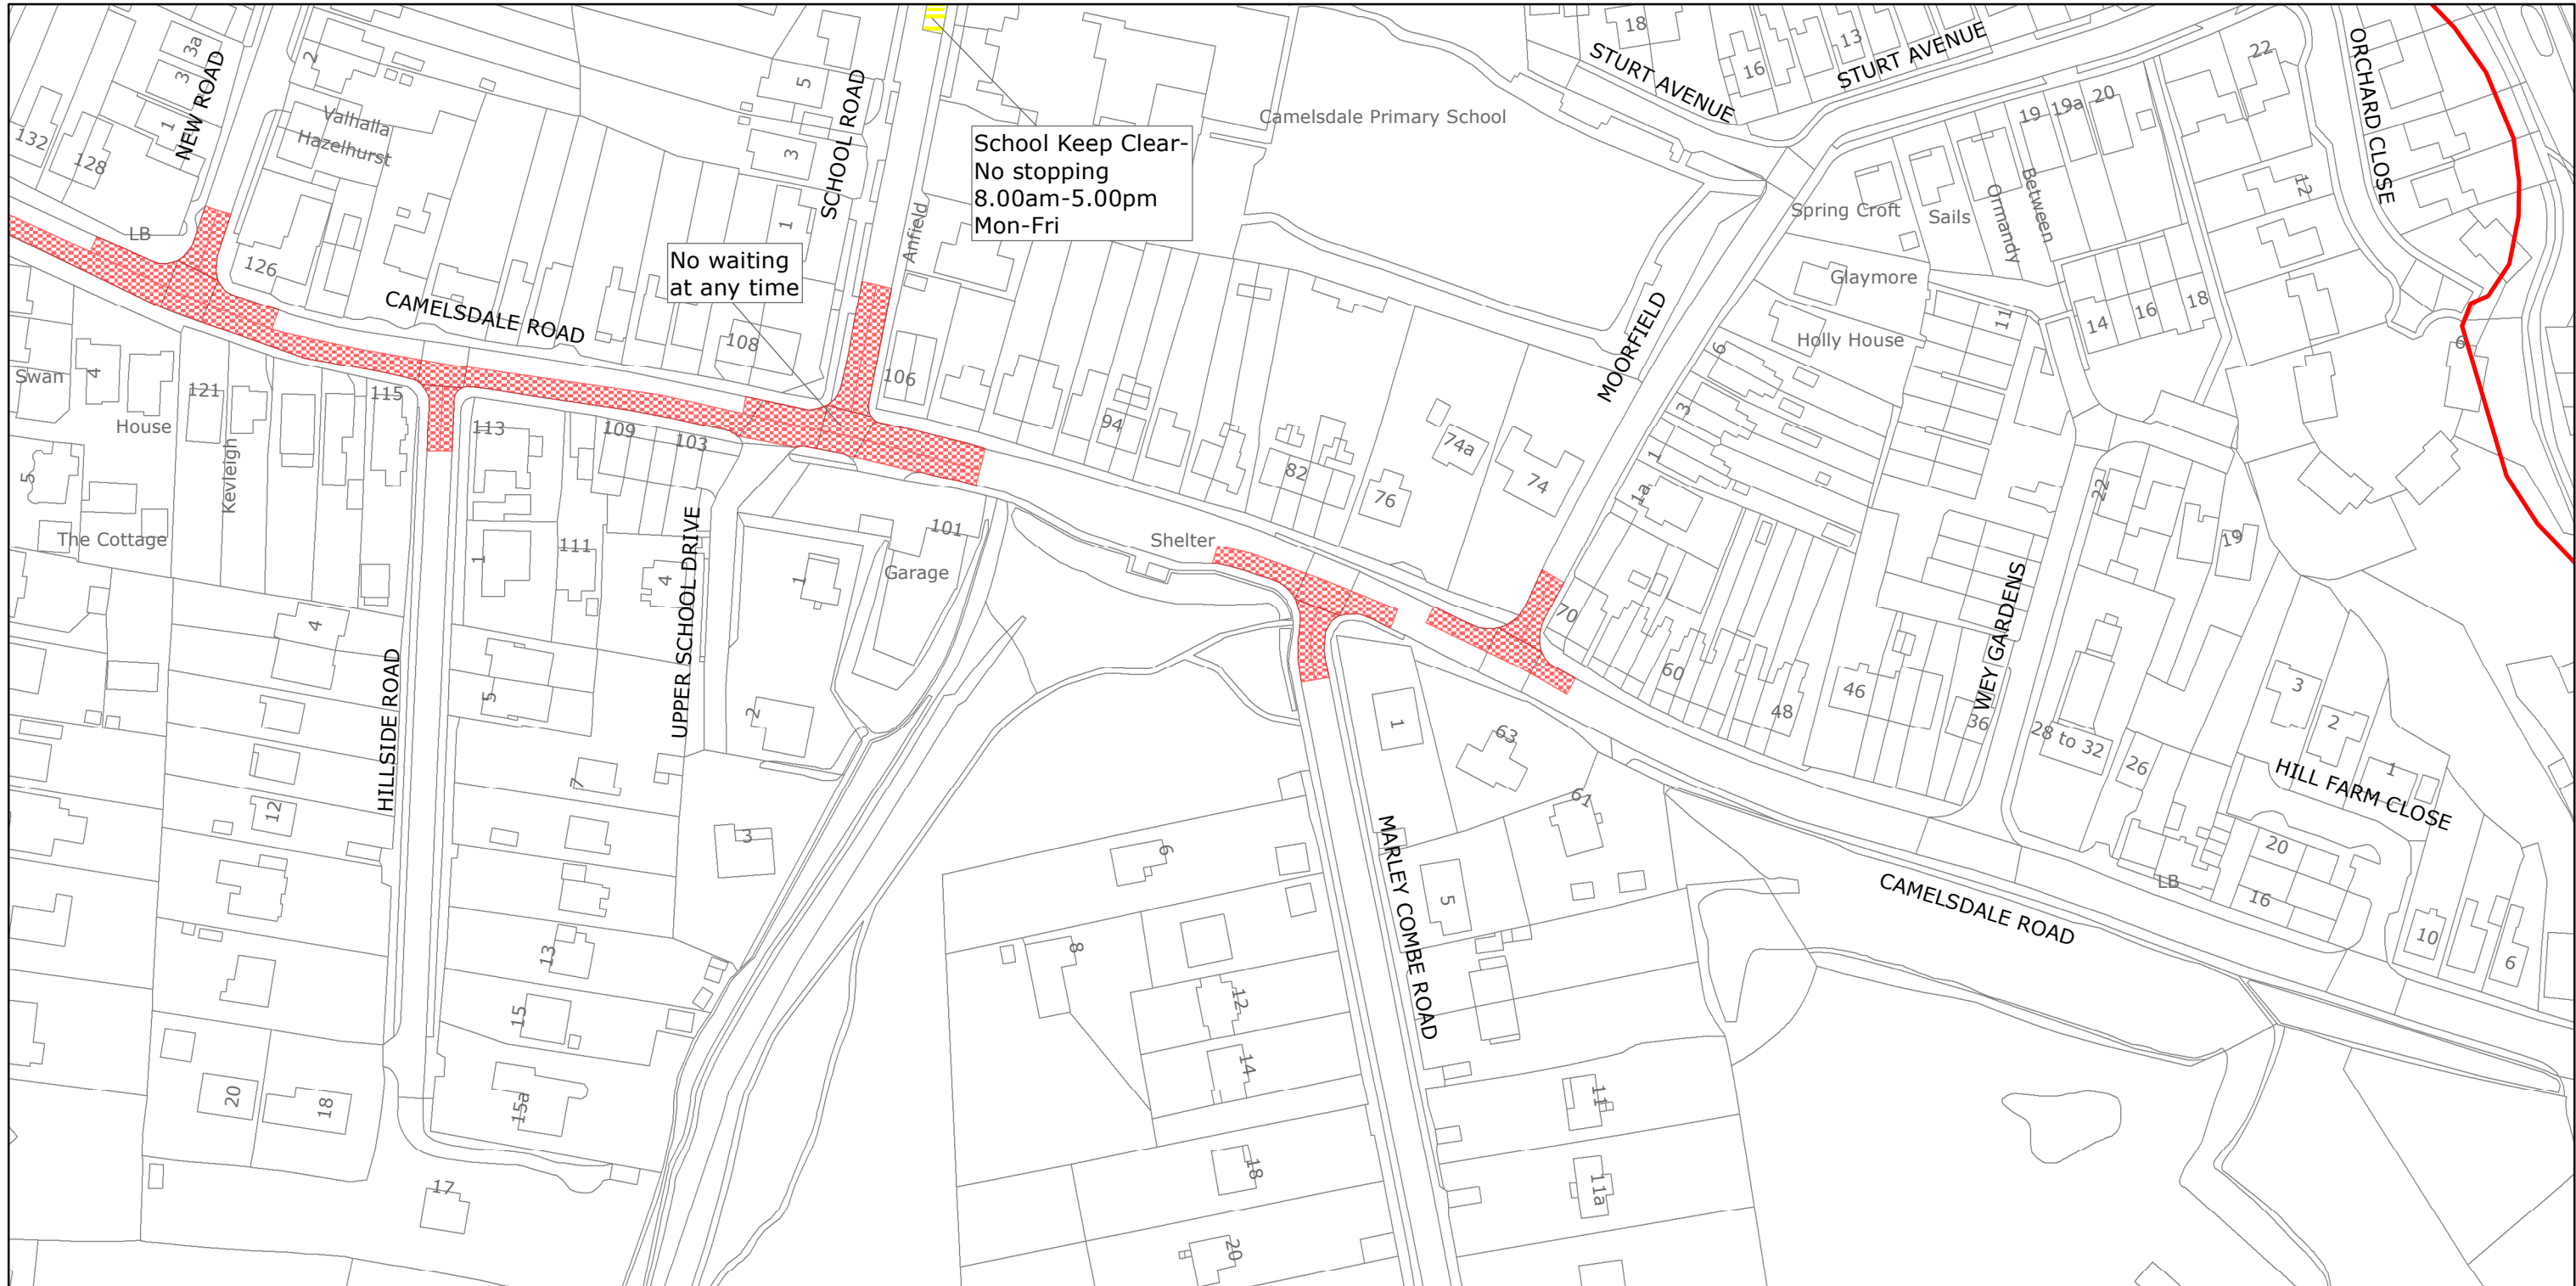

West Sussex County Council
 Highways & Transport
 The Grange
 Tower Street
 Chichester
 West Sussex
 PO19 1RH

CHICHESTER DISTRICT: LYNCHMERE
 WAITING RESTRICTIONS


Reproduced from or based upon 2019 Ordnance Survey mapping with permission of the Controller of HMSO (c) Crown Copyright reserved.
 Unauthorised reproduction infringes Crown copyright and may lead to prosecution or civil proceedings West Sussex County Council Licence No. 100018485

TILE REF NO:
SU8832SES

SHEET ISSUE NO 3
 SHEET ACTIVE FROM - 11/11/2019



SCALE:
 1:1250
 at A3 size

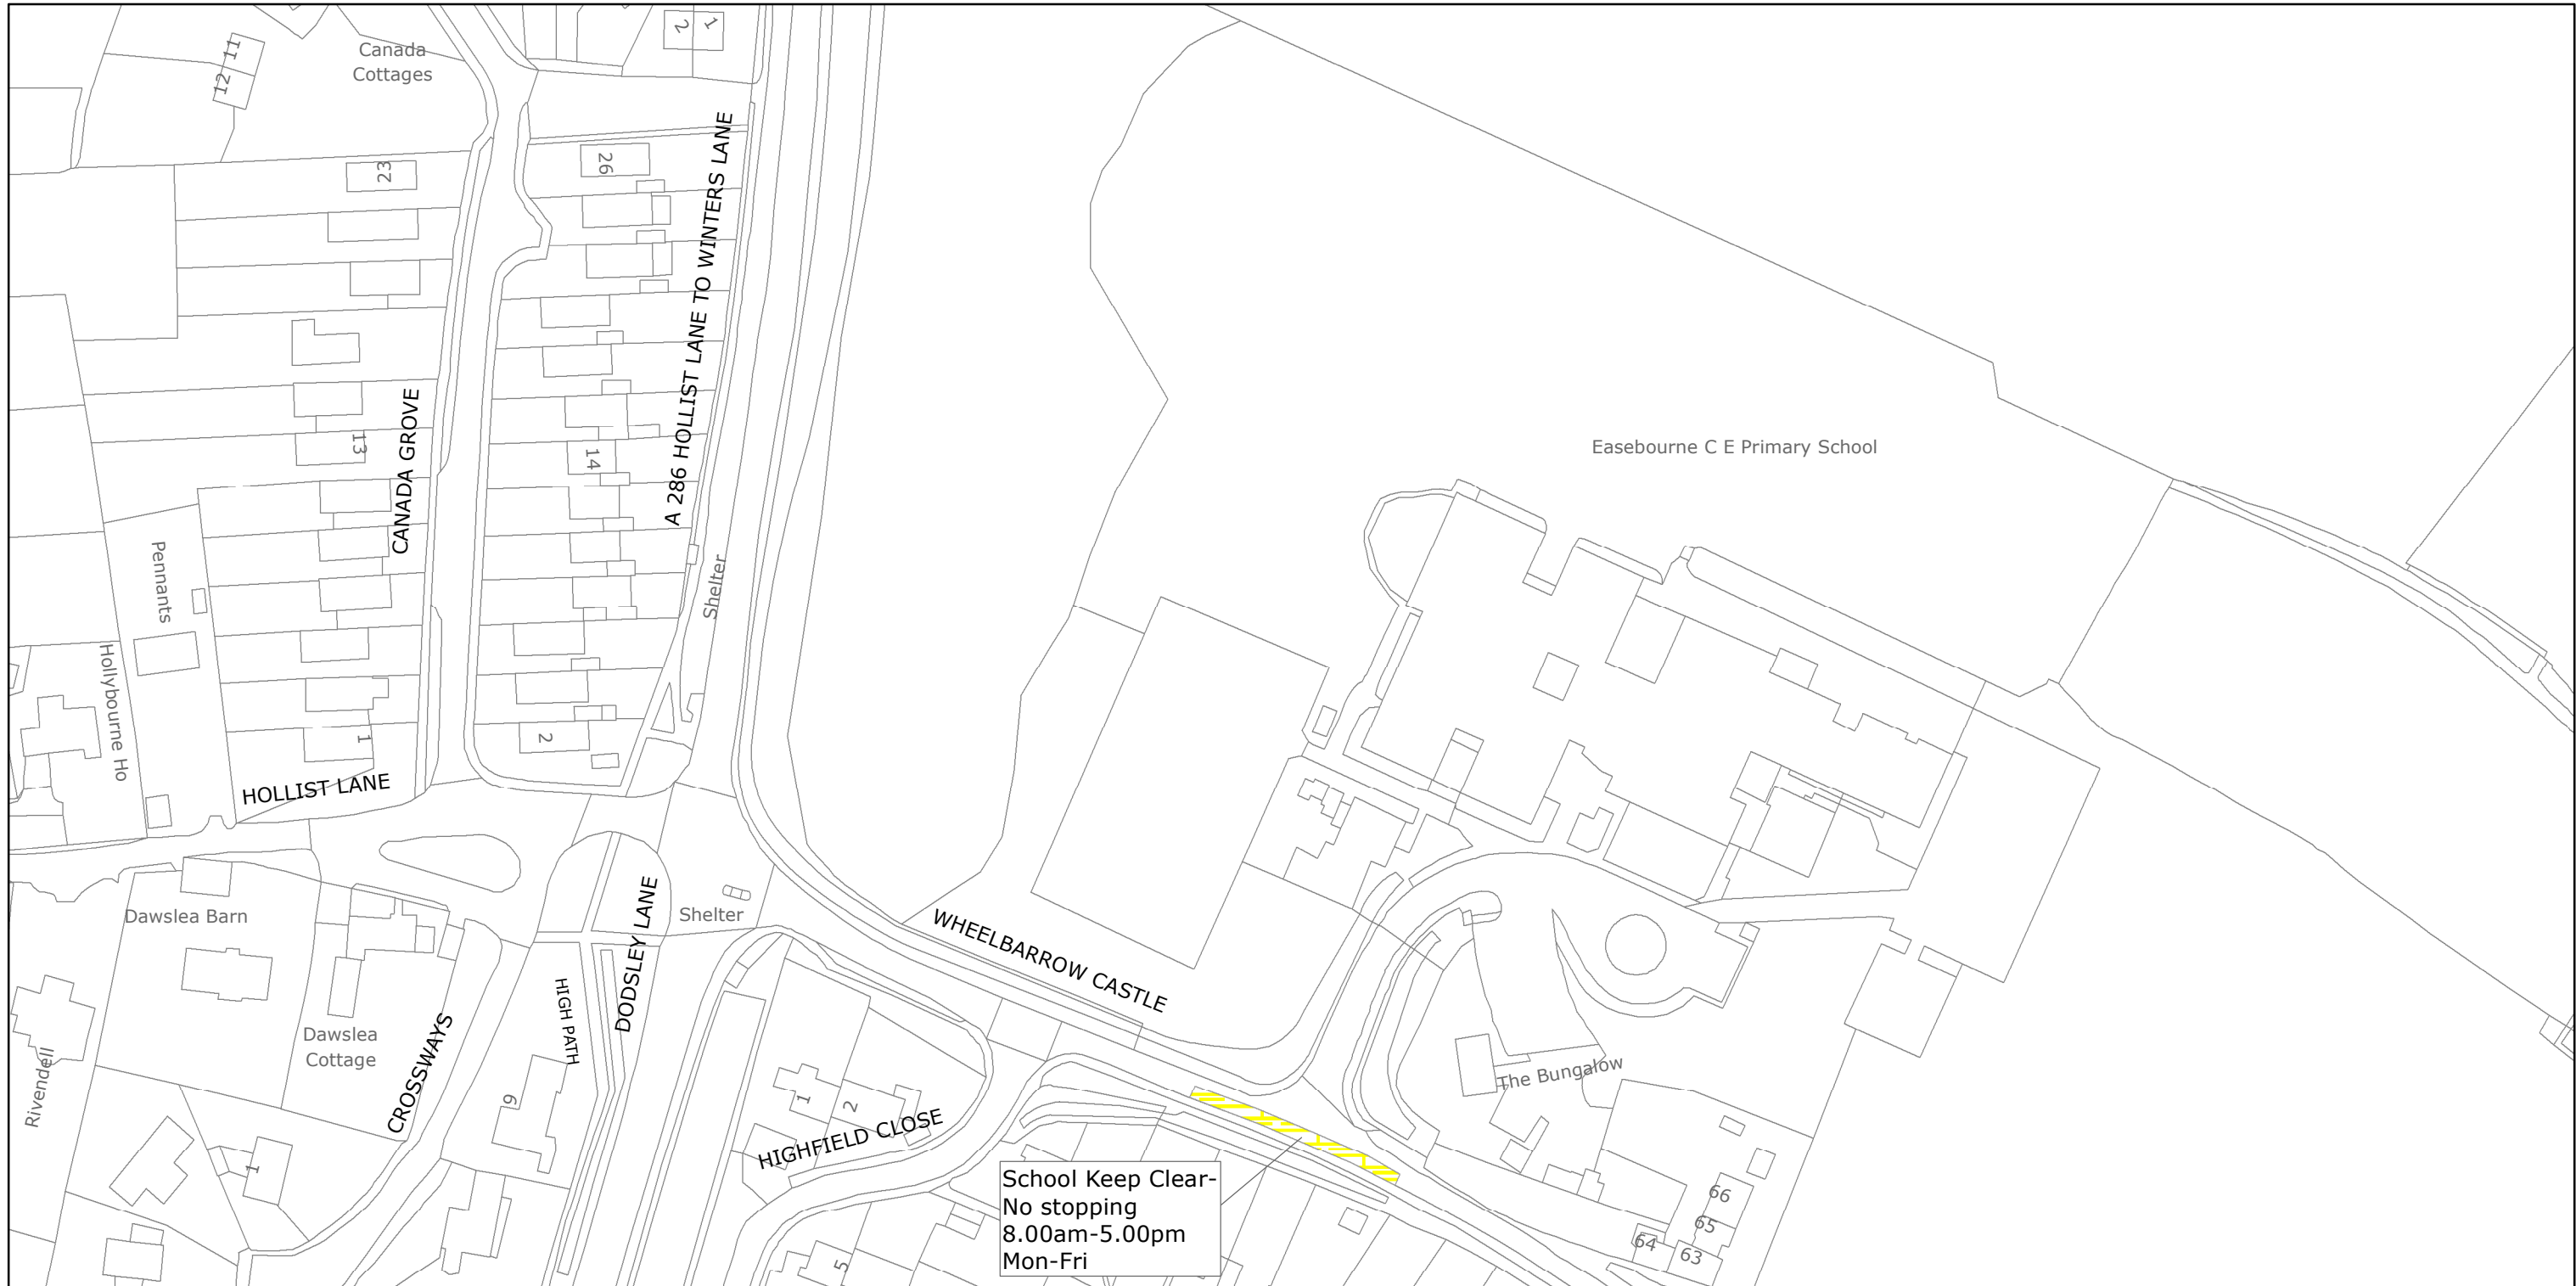

West Sussex County Council
 Highways & Transport
 The Grange
 Tower Street
 Chichester
 West Sussex
 PO19 1RH

CHICHESTER DISTRICT: EASEBOURNE
 WAITING RESTRICTIONS


TILE REF NO:
 SU8922NWN

SHEET ISSUE NO 1
 SHEET ACTIVE FROM - 11/11/2019



SCALE:
 1:1250
 at A3 size

Reproduced from or based upon 2019 Ordnance Survey mapping with permission of the Controller of HMSO (c) Crown Copyright reserved.
 Unauthorised reproduction infringes Crown copyright and may lead to prosecution or civil proceedings West Sussex County Council Licence No. 100018485

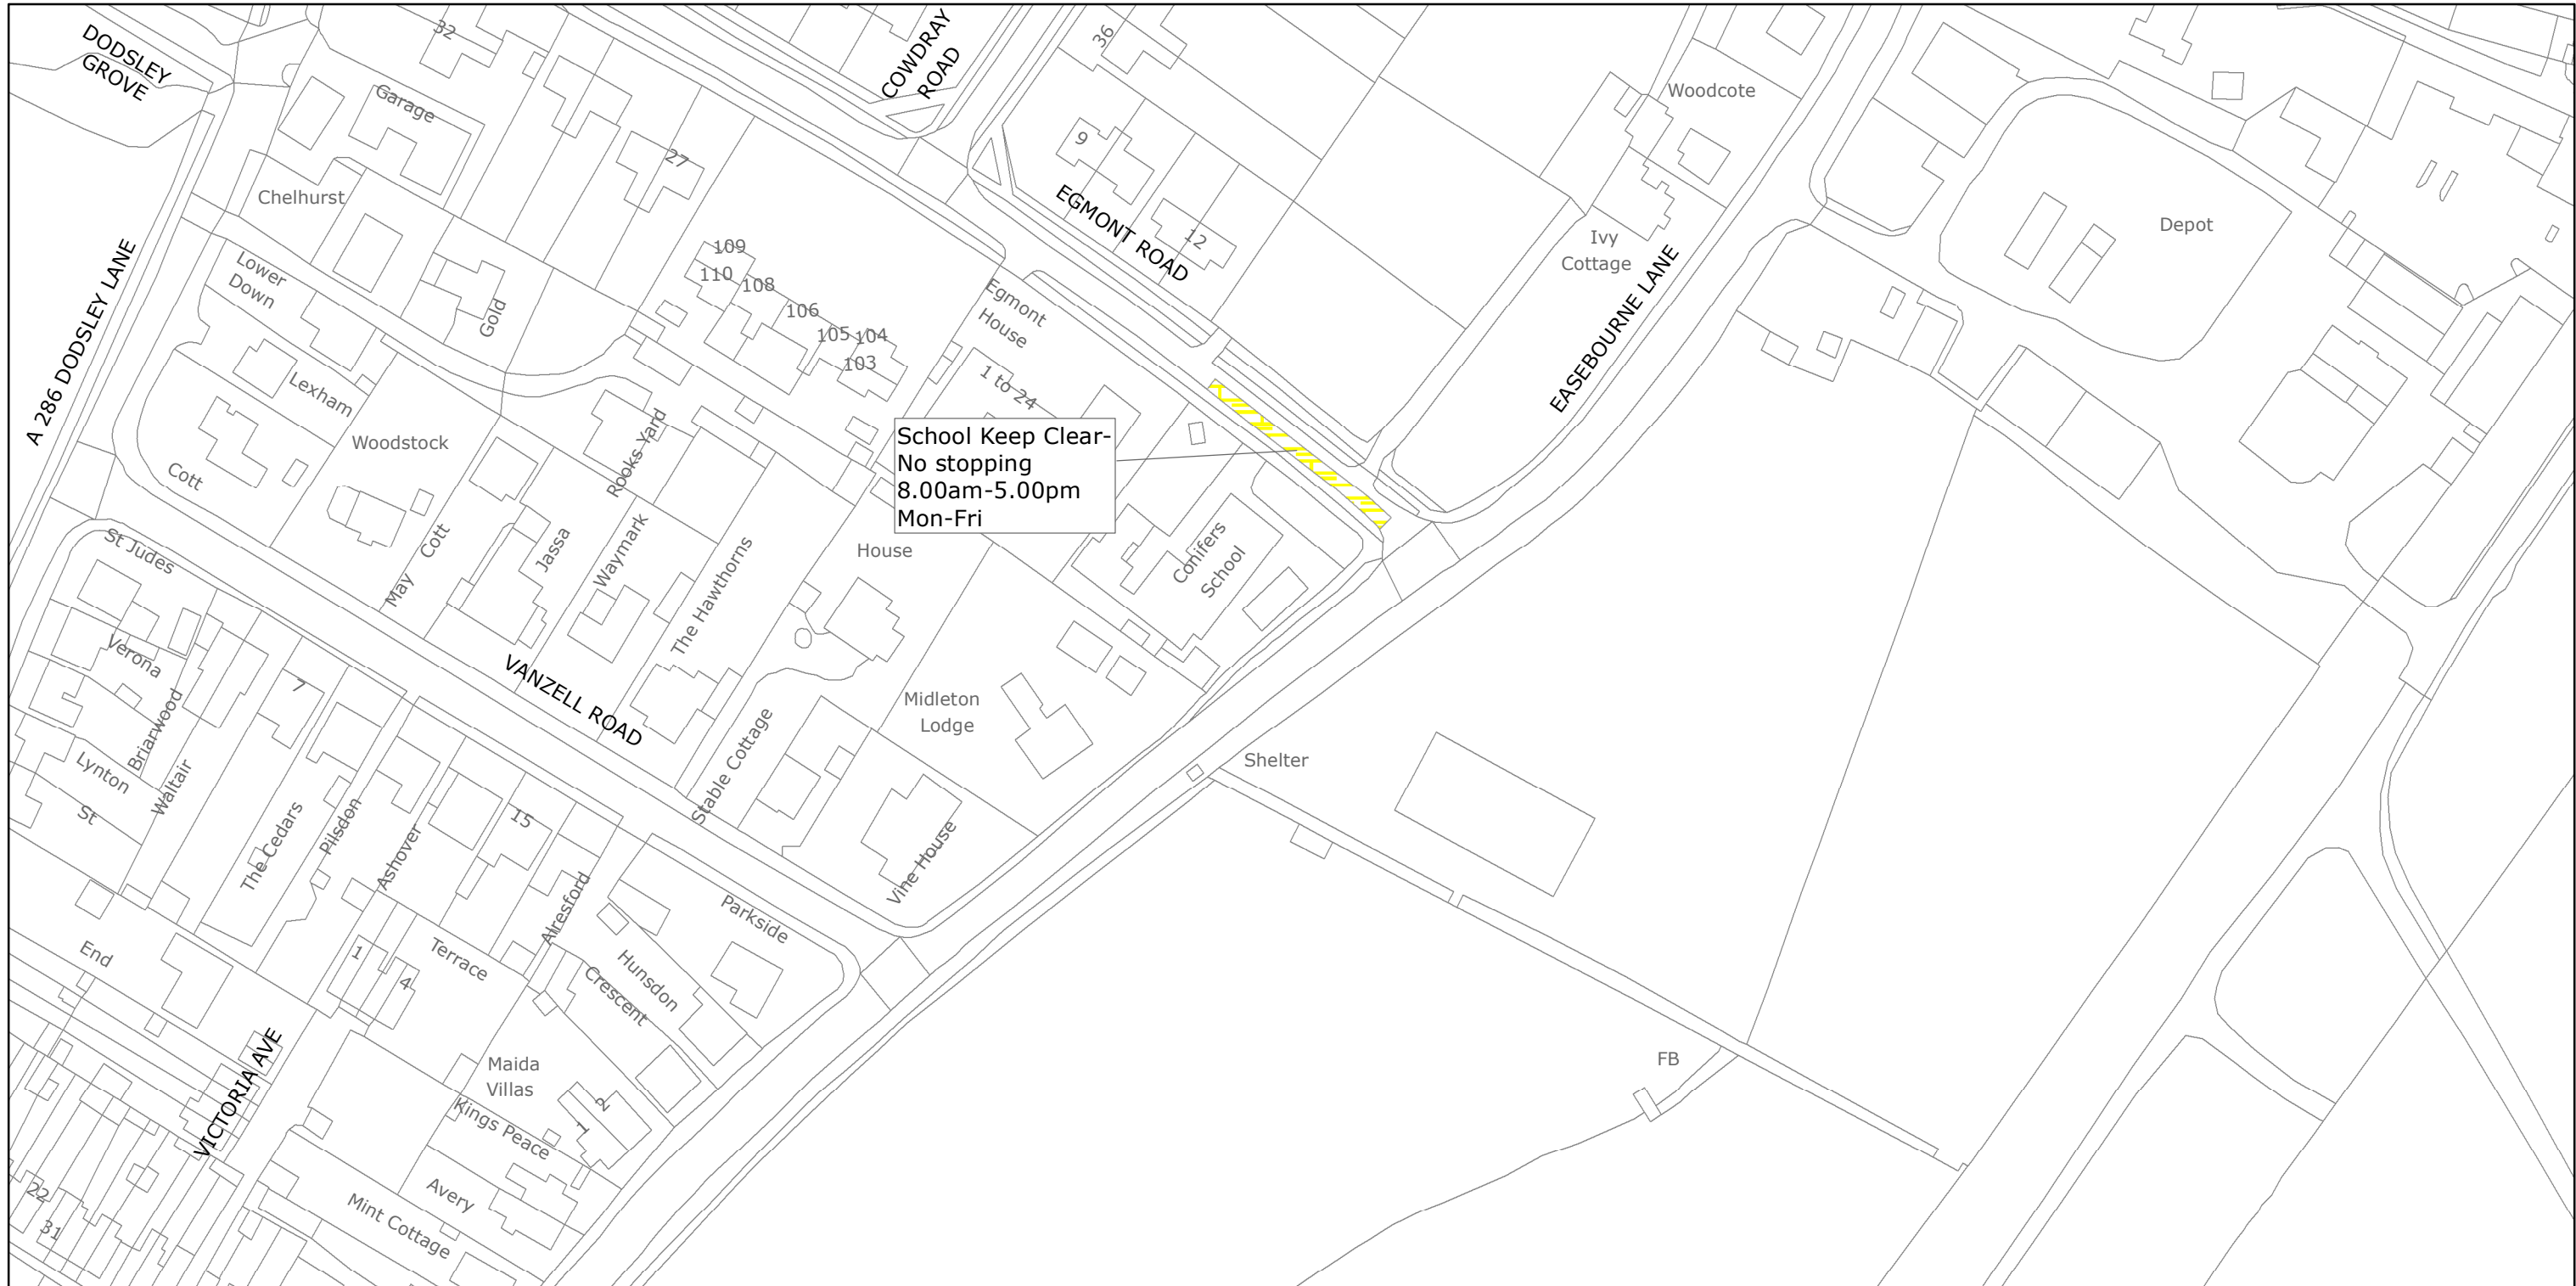

School Keep Clear-
No stopping
8.00am-5.00pm
Mon-Fri



West Sussex County Council
Highways & Transport
The Grange
Tower Street
Chichester
West Sussex
PO19 1RH

CHICHESTER DISTRICT: EASEBOURNE
WAITING RESTRICTIONS


TILE REF NO:
SU8922SWN

SHEET ISSUE NO 1
SHEET ACTIVE FROM - 11/11/2019



SCALE:
1:1250
at A3 size

Reproduced from or based upon 2019 Ordnance Survey mapping with permission of the Controller of HMSO (c) Crown Copyright reserved.
Unauthorised reproduction infringes Crown copyright and may lead to prosecution or civil proceedings West Sussex County Council Licence No. 100018485

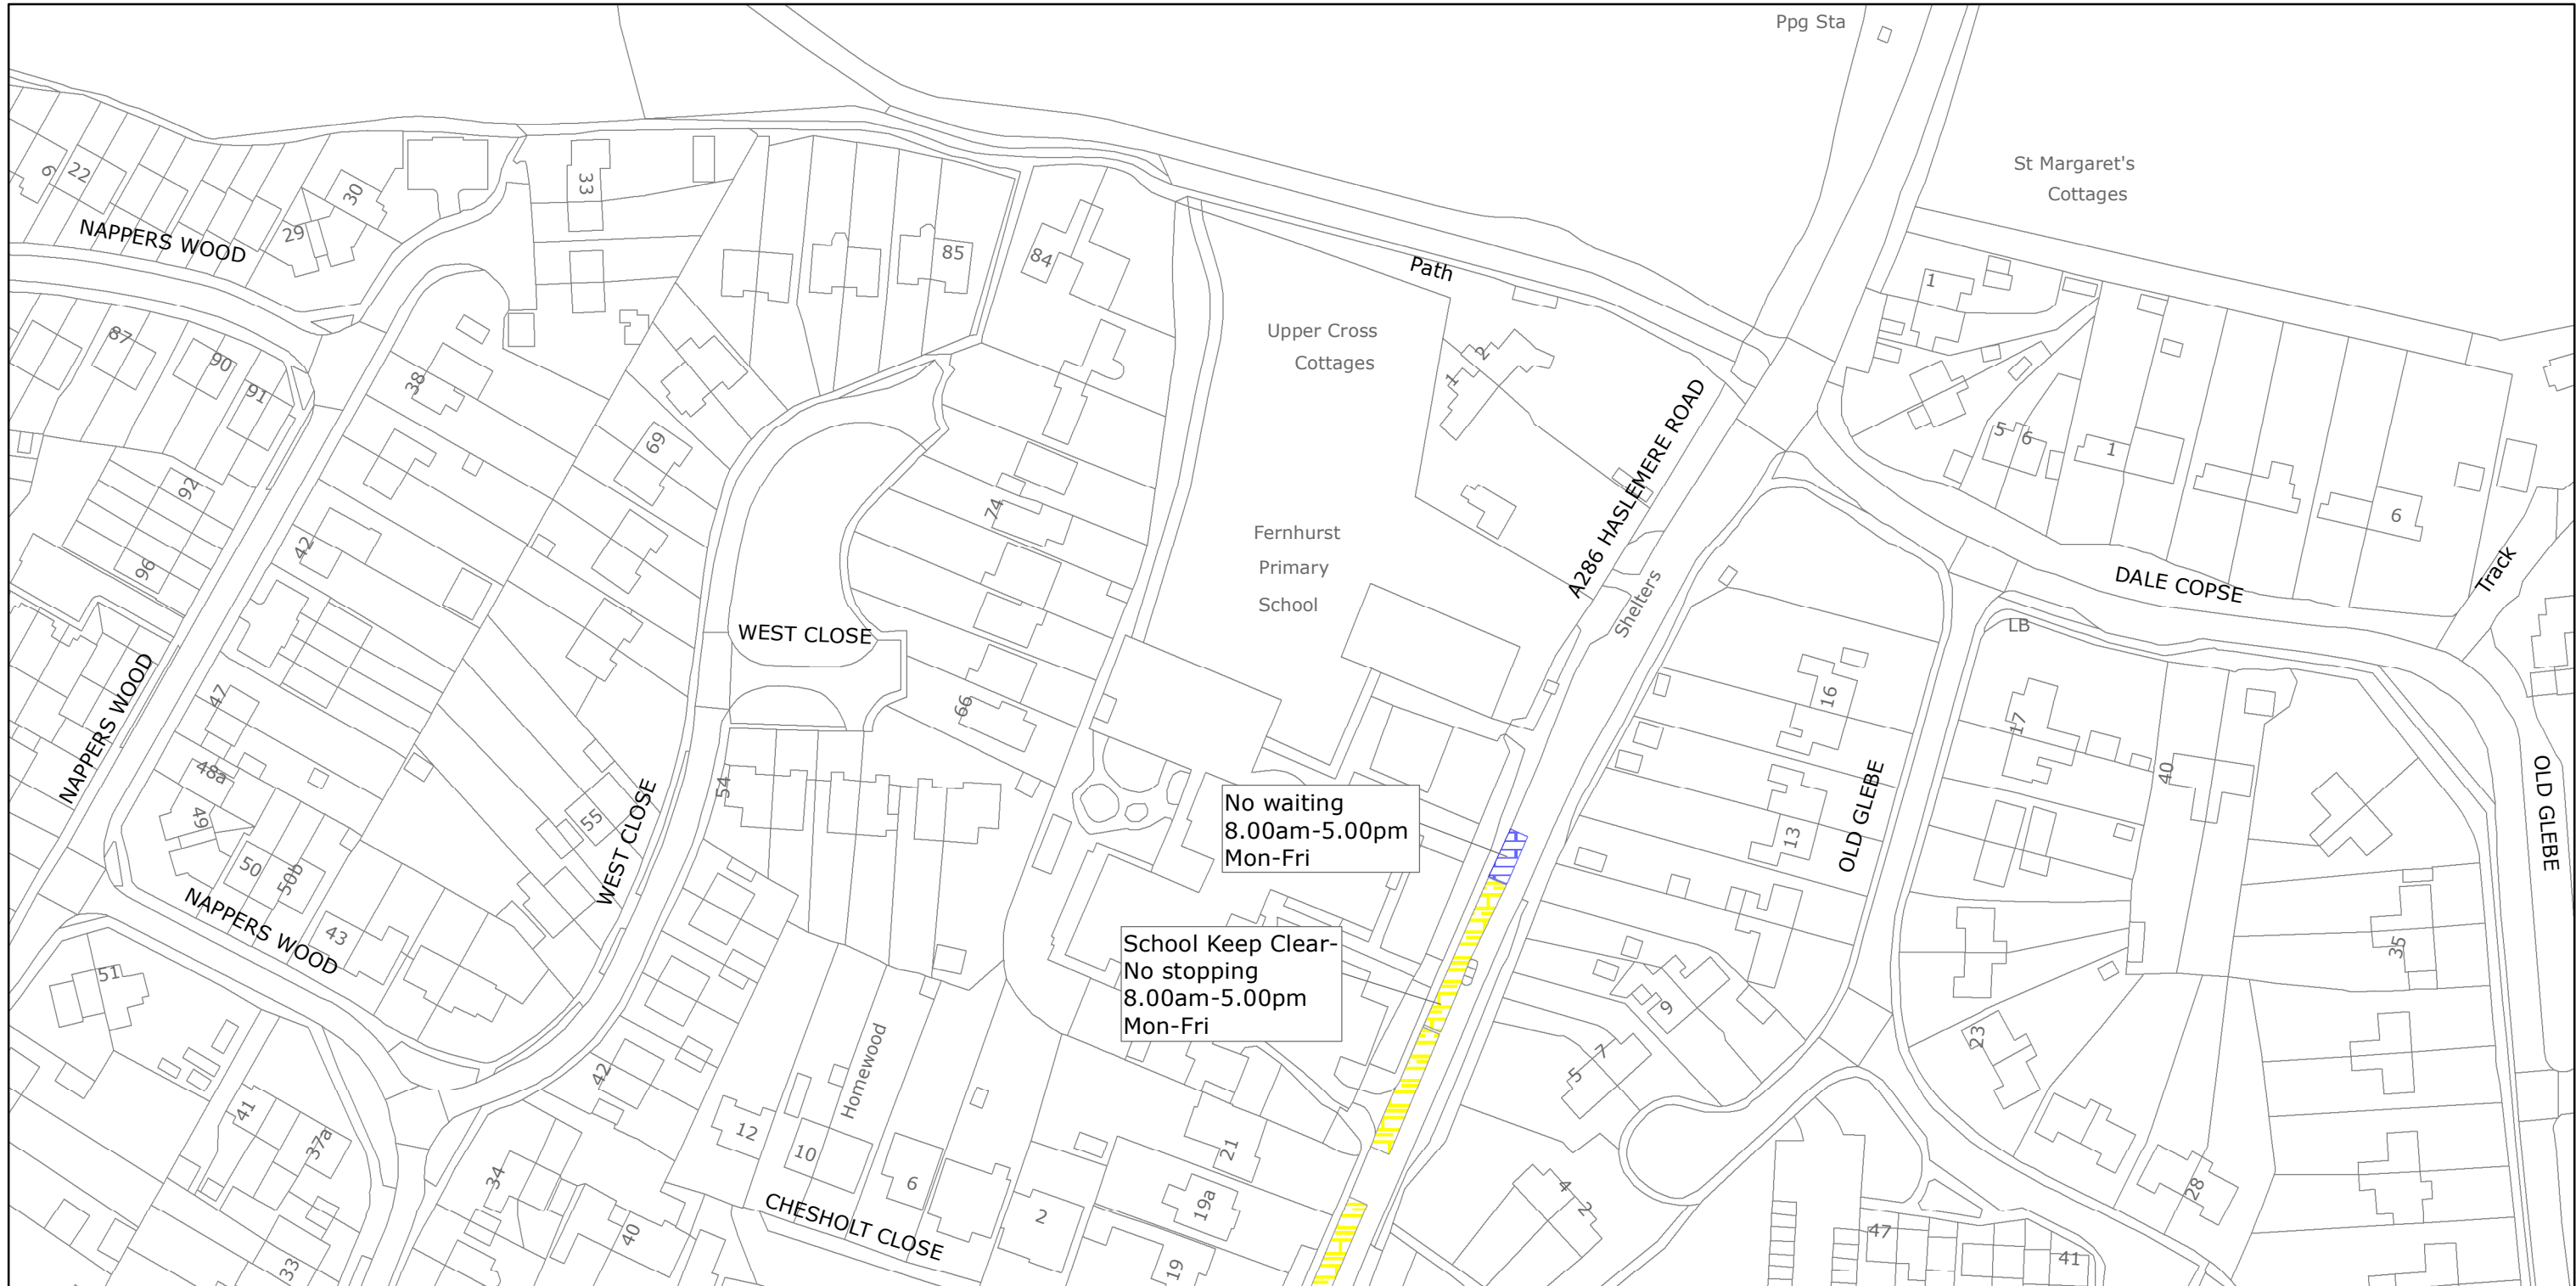

West Sussex County Council
 Highways & Transport
 The Grange
 Tower Street
 Chichester
 West Sussex
 PO19 1RH

CHICHESTER DISTRICT: FERNHURST
 WAITING RESTRICTIONS


TILE REF NO:
 SU8928NEN

SHEET ISSUE NO 1
 SHEET ACTIVE FROM - 11/11/2019



SCALE:
 1:1250
 at A3 size

Reproduced from or based upon 2019 Ordnance Survey mapping with permission of the Controller of HMSO (c) Crown Copyright reserved.
 Unauthorised reproduction infringes Crown copyright and may lead to prosecution or civil proceedings West Sussex County Council Licence No. 100018485

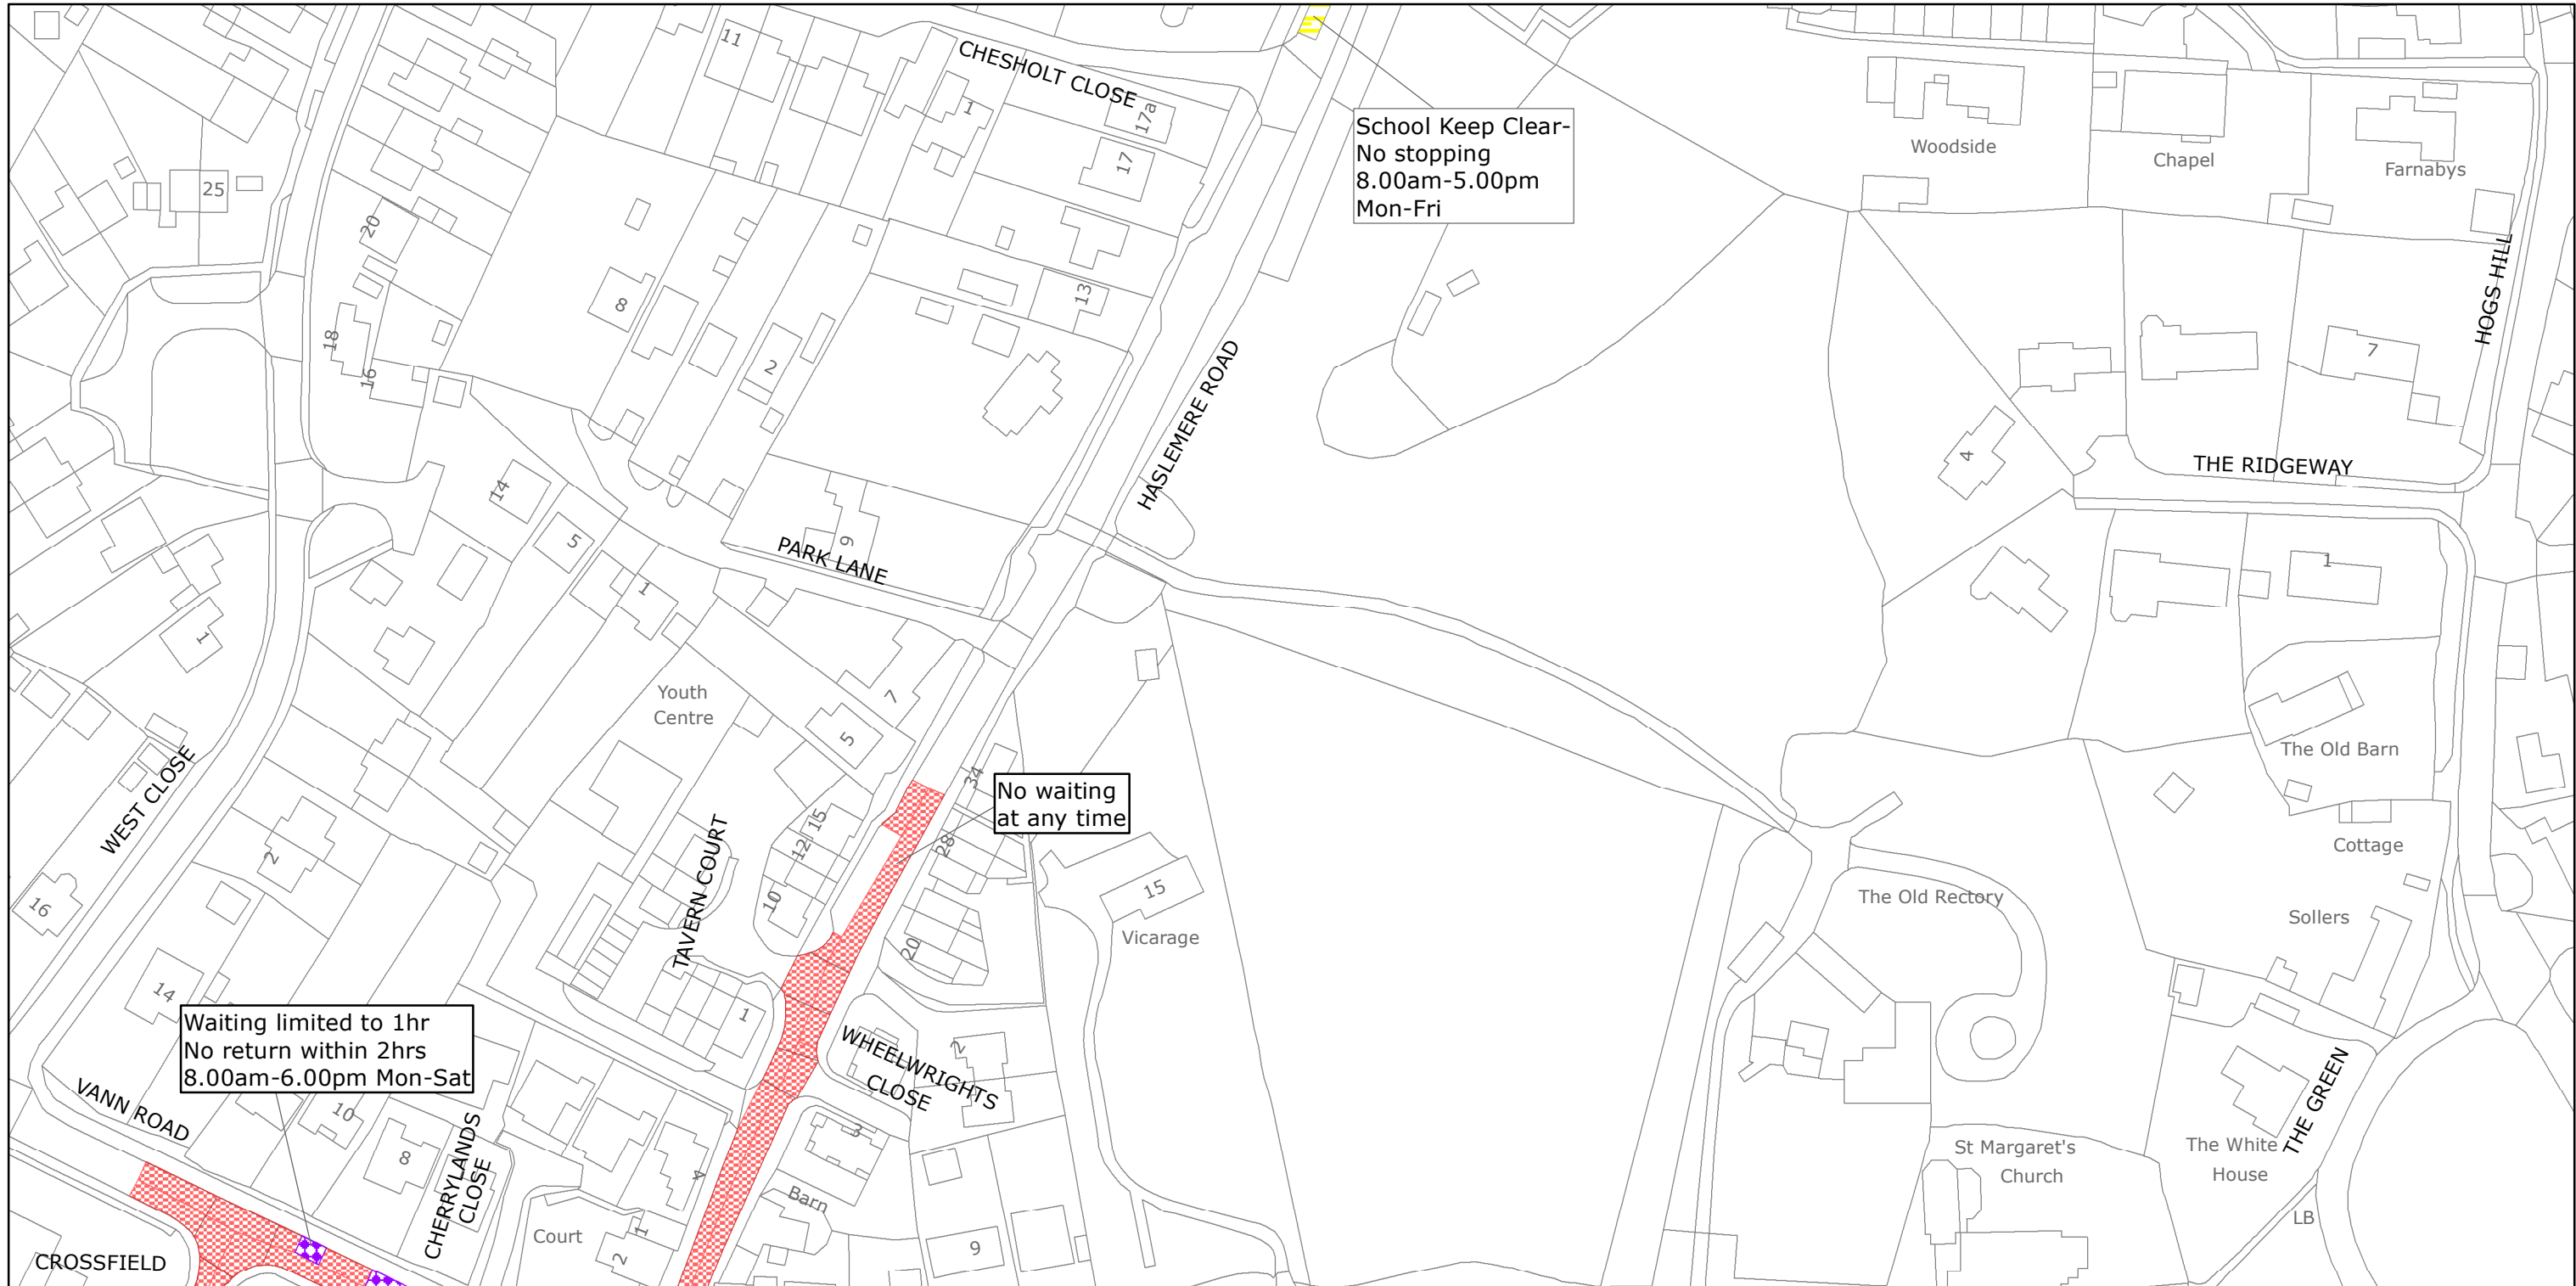

West Sussex County Council
 Highways & Transport
 The Grange
 Tower Street
 Chichester
 West Sussex
 PO19 1RH

CHICHESTER DISTRICT: FERNHURST
 WAITING RESTRICTIONS


TILE REF NO:
 SU8928NES

SHEET ISSUE NO 2
 SHEET ACTIVE FROM - 11/11/2019



SCALE:
 1:1250
 at A3 size

Reproduced from or based upon 2019 Ordnance Survey mapping with permission of the Controller of HMSO (c) Crown Copyright reserved.
 Unauthorised reproduction infringes Crown copyright and may lead to prosecution or civil proceedings West Sussex County Council Licence No. 100018485

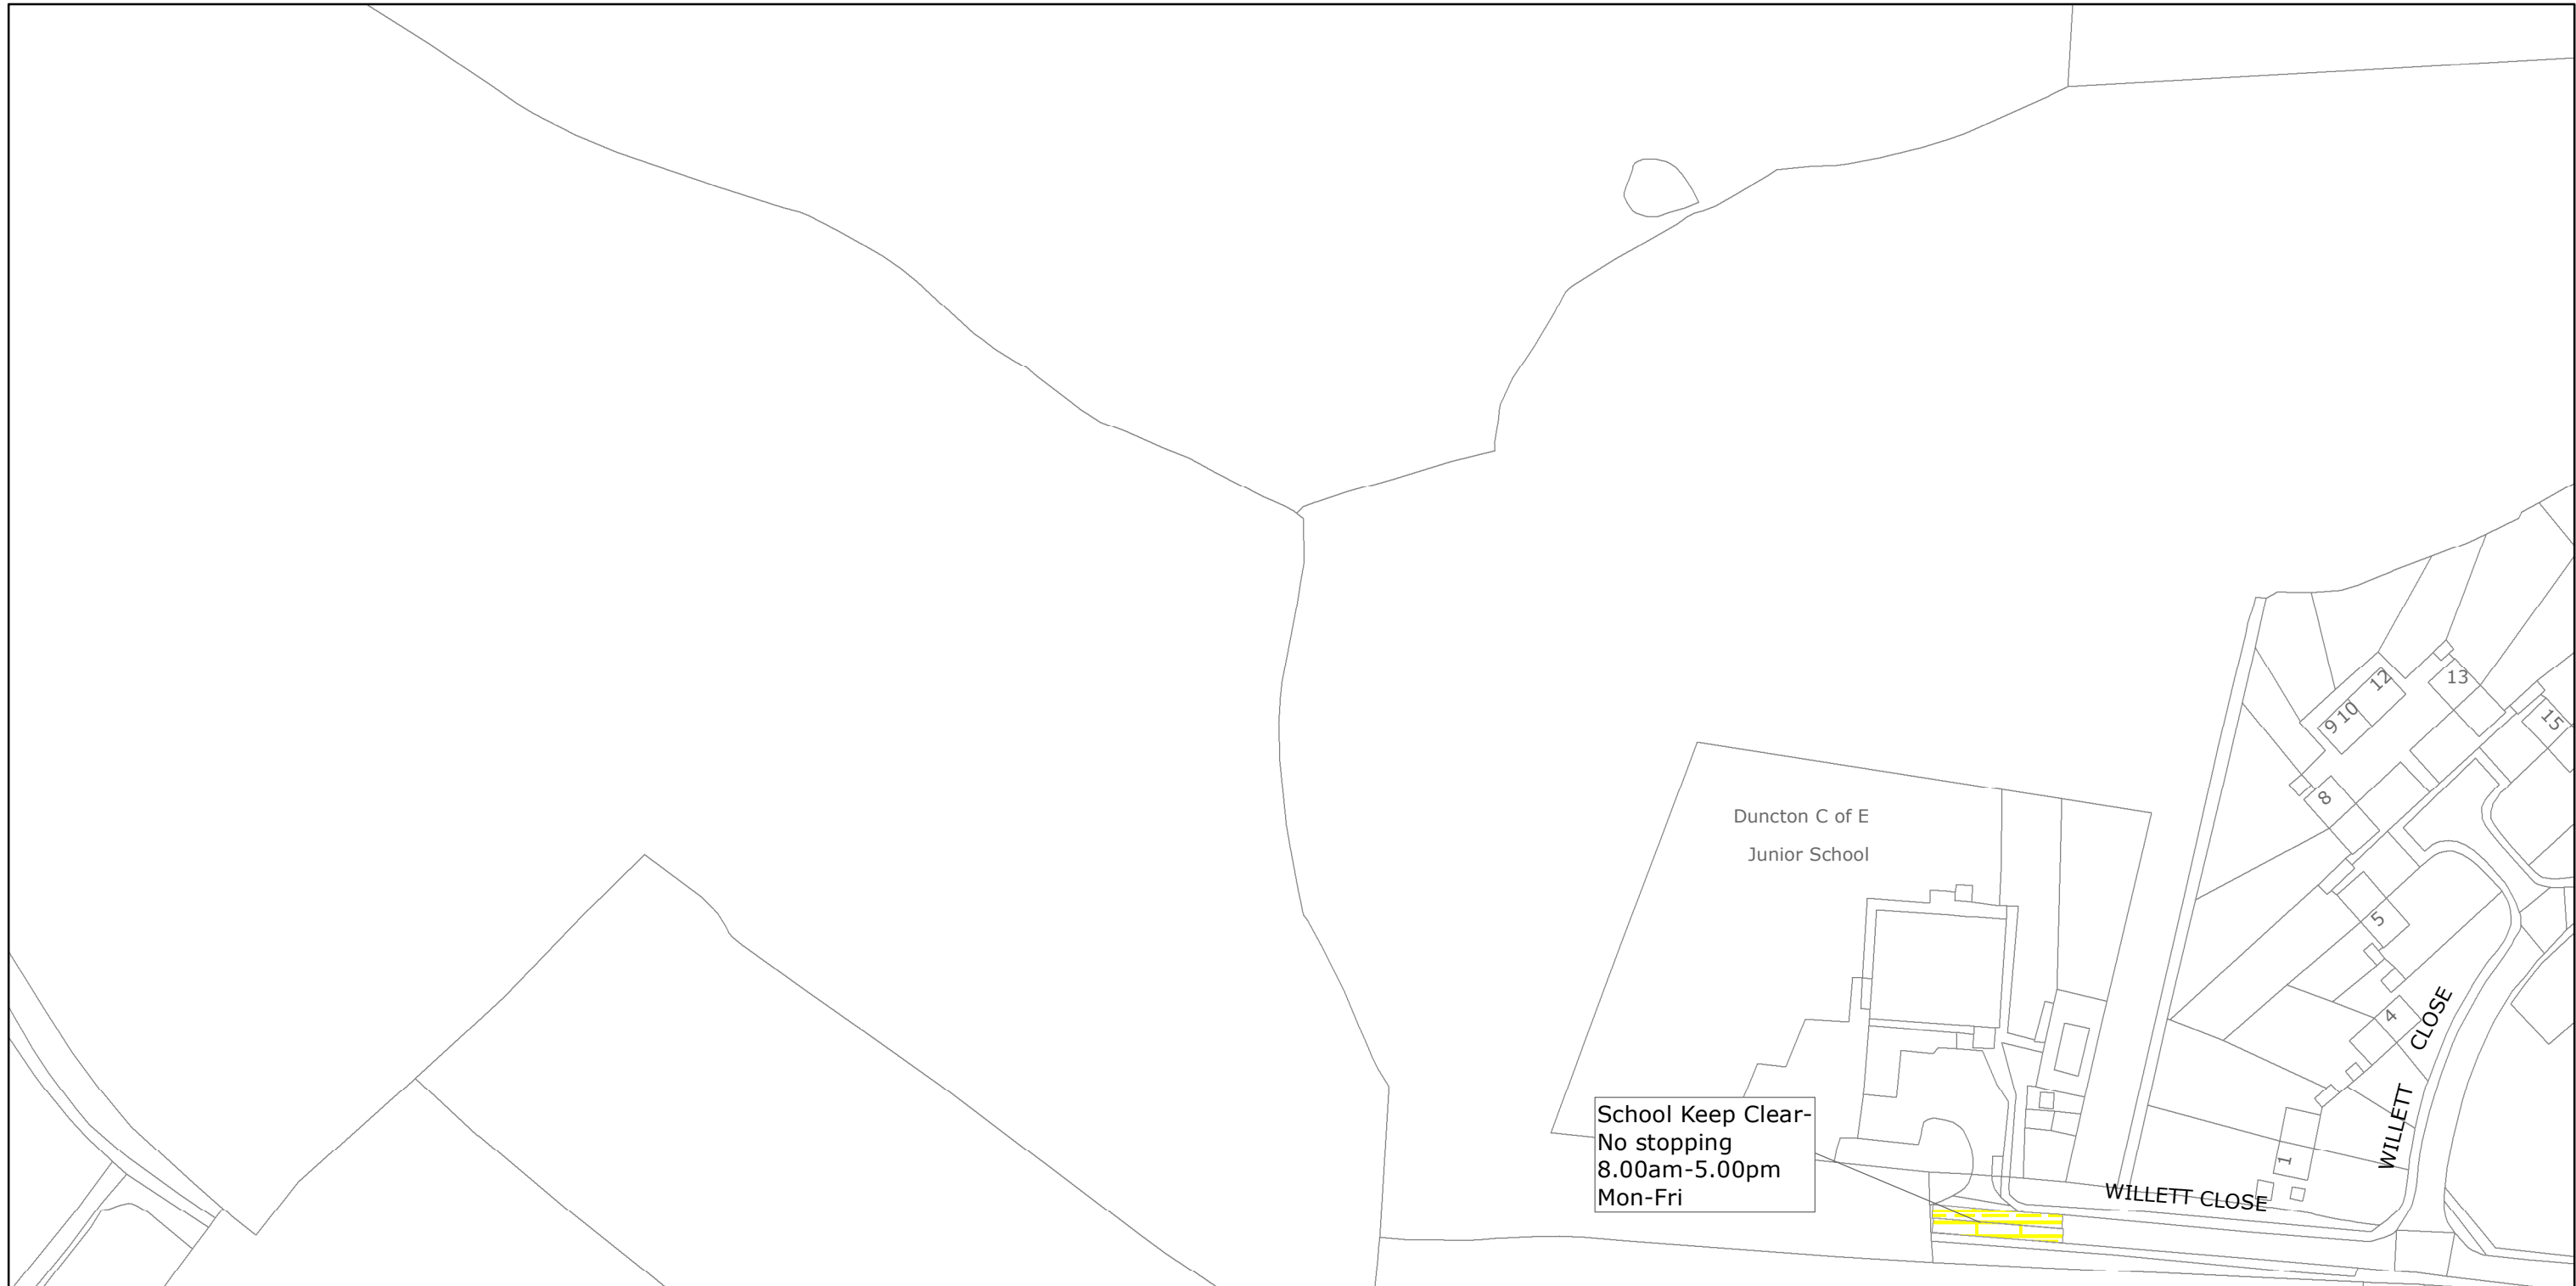

West Sussex County Council
 Highways & Transport
 The Grange
 Tower Street
 Chichester
 West Sussex
 PO19 1RH

CHICHESTER DISTRICT: DUNCTON
 WAITING RESTRICTIONS


TILE REF NO:
SU9517SEN

SHEET ISSUE NO 1
 SHEET ACTIVE FROM - 11/11/2019



SCALE:
 1:1250
 at A3 size

Reproduced from or based upon 2019 Ordnance Survey mapping with permission of the Controller of HMSO (c) Crown Copyright reserved.
 Unauthorised reproduction infringes Crown copyright and may lead to prosecution or civil proceedings West Sussex County Council Licence No. 100018485

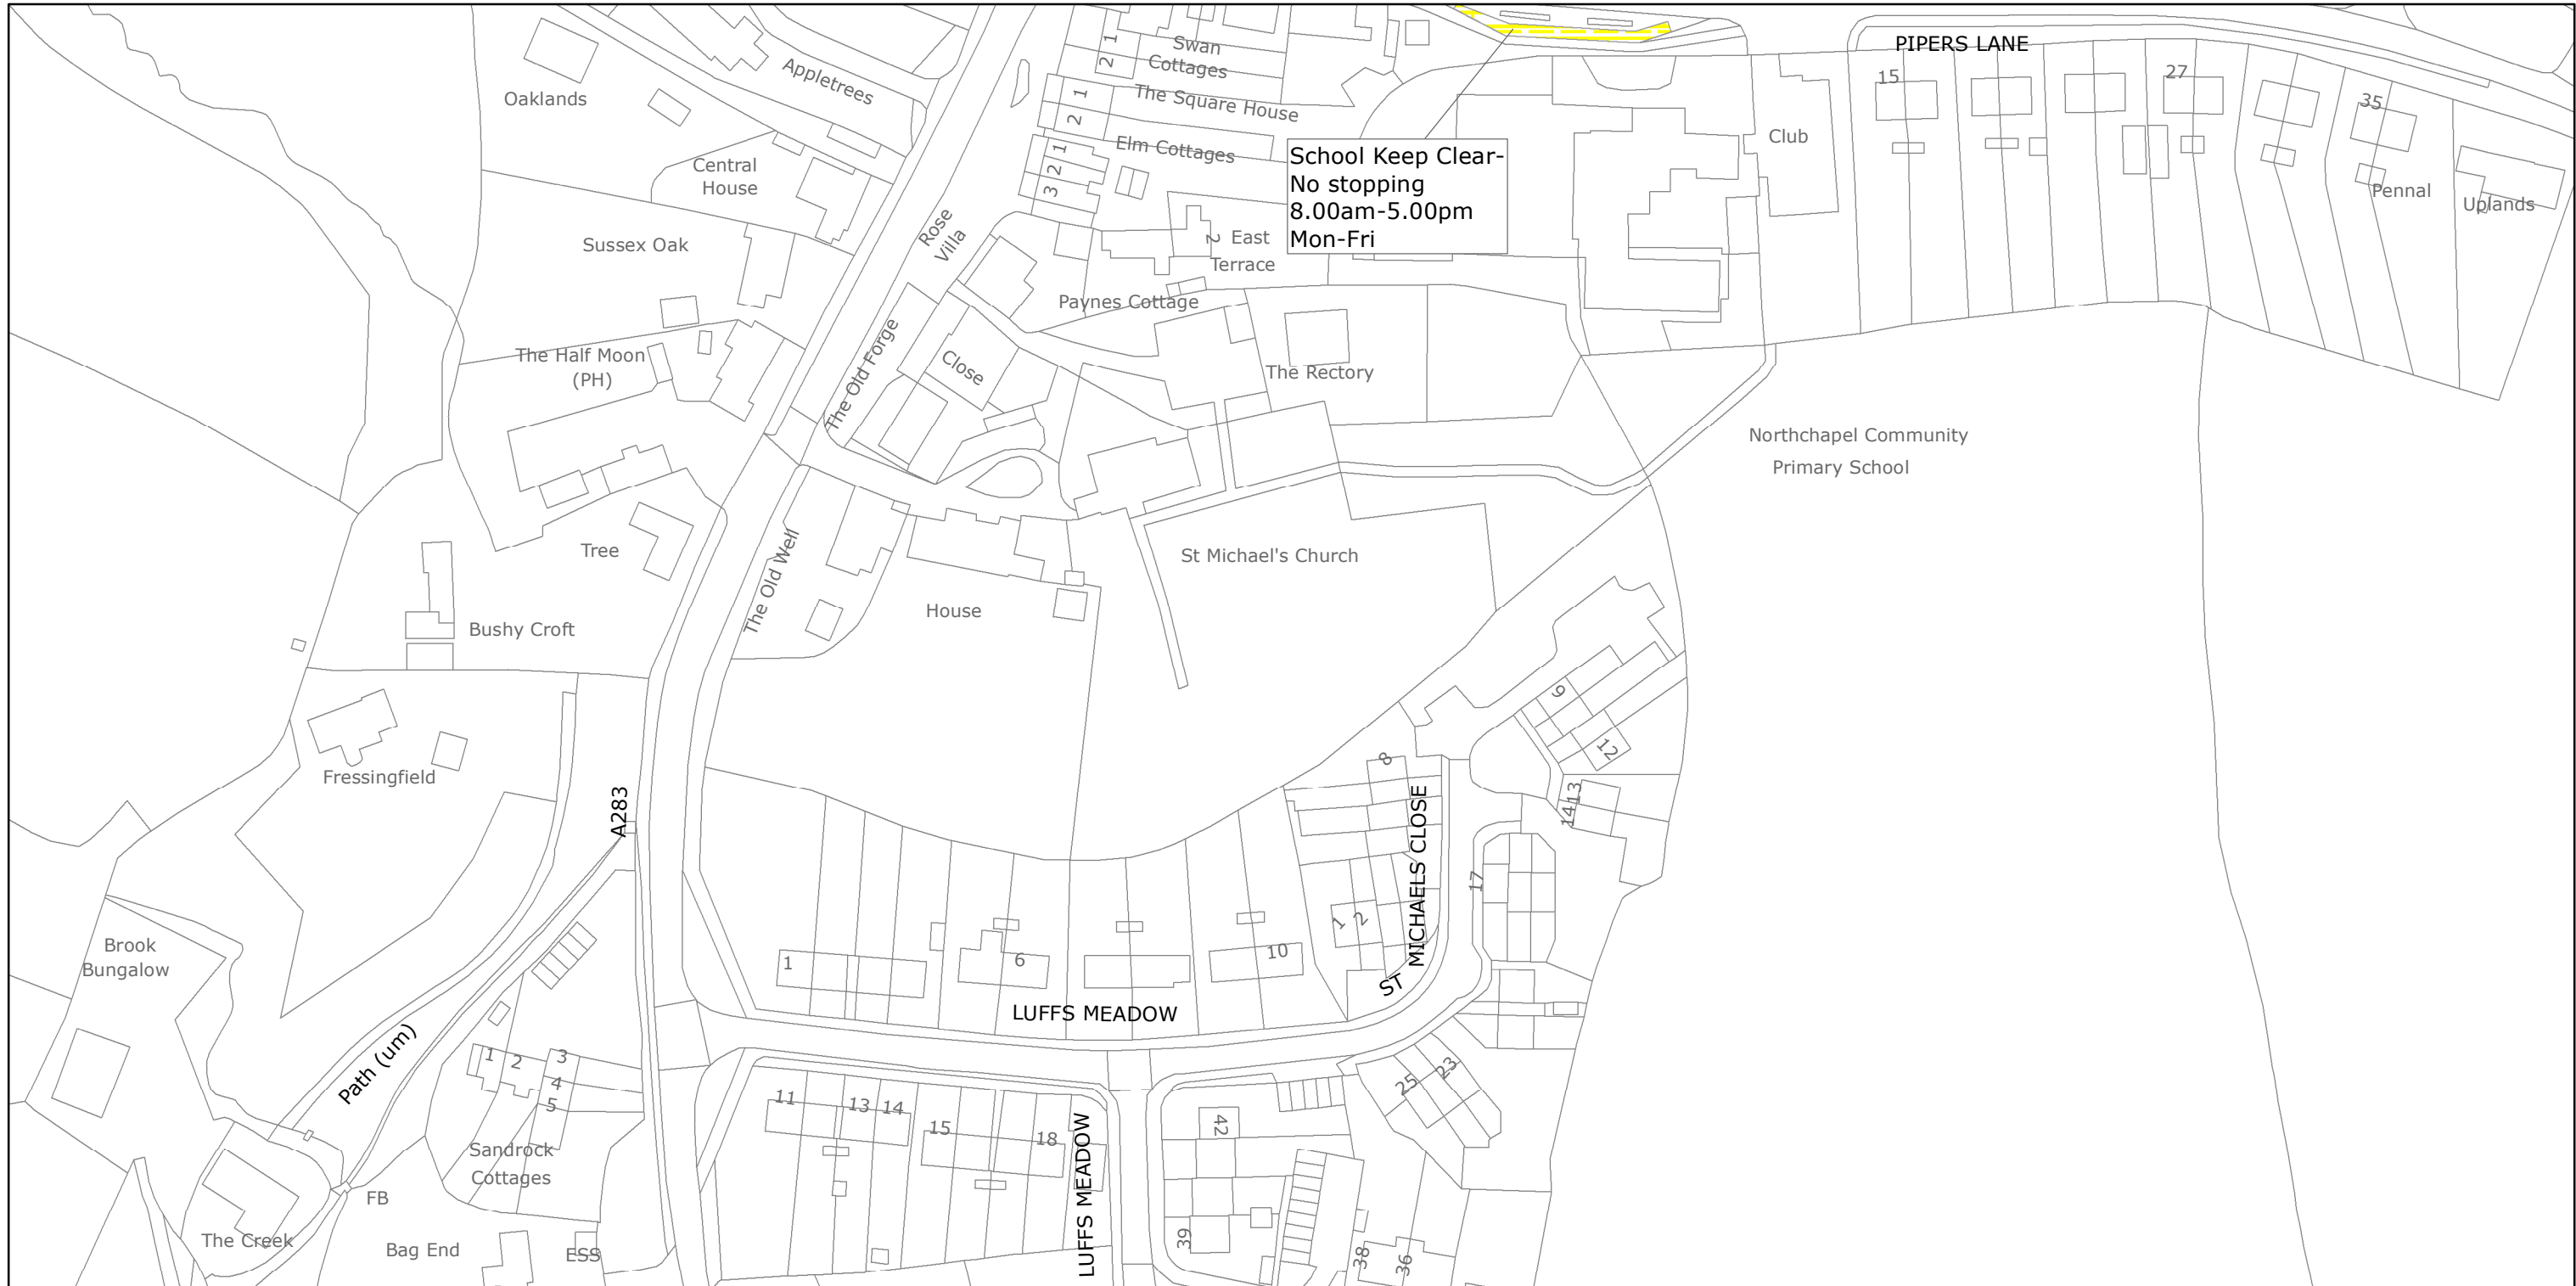

School Keep Clear-
No stopping
8.00am-5.00pm
Mon-Fri



West Sussex County Council
Highways & Transport
The Grange
Tower Street
Chichester
West Sussex
PO19 1RH


CHICHESTER DISTRICT: NORTHCHAPEL
WAITING RESTRICTIONS

TILE REF NO:
SU9529SWN

SHEET ISSUE NO 1
SHEET ACTIVE FROM - 11/11/2019

N
SCALE:
1:1250
at A3 size

Reproduced from or based upon 2019 Ordnance Survey mapping with permission of the Controller of HMSO (c) Crown Copyright reserved.
Unauthorised reproduction infringes Crown copyright and may lead to prosecution or civil proceedings West Sussex County Council Licence No. 100018485

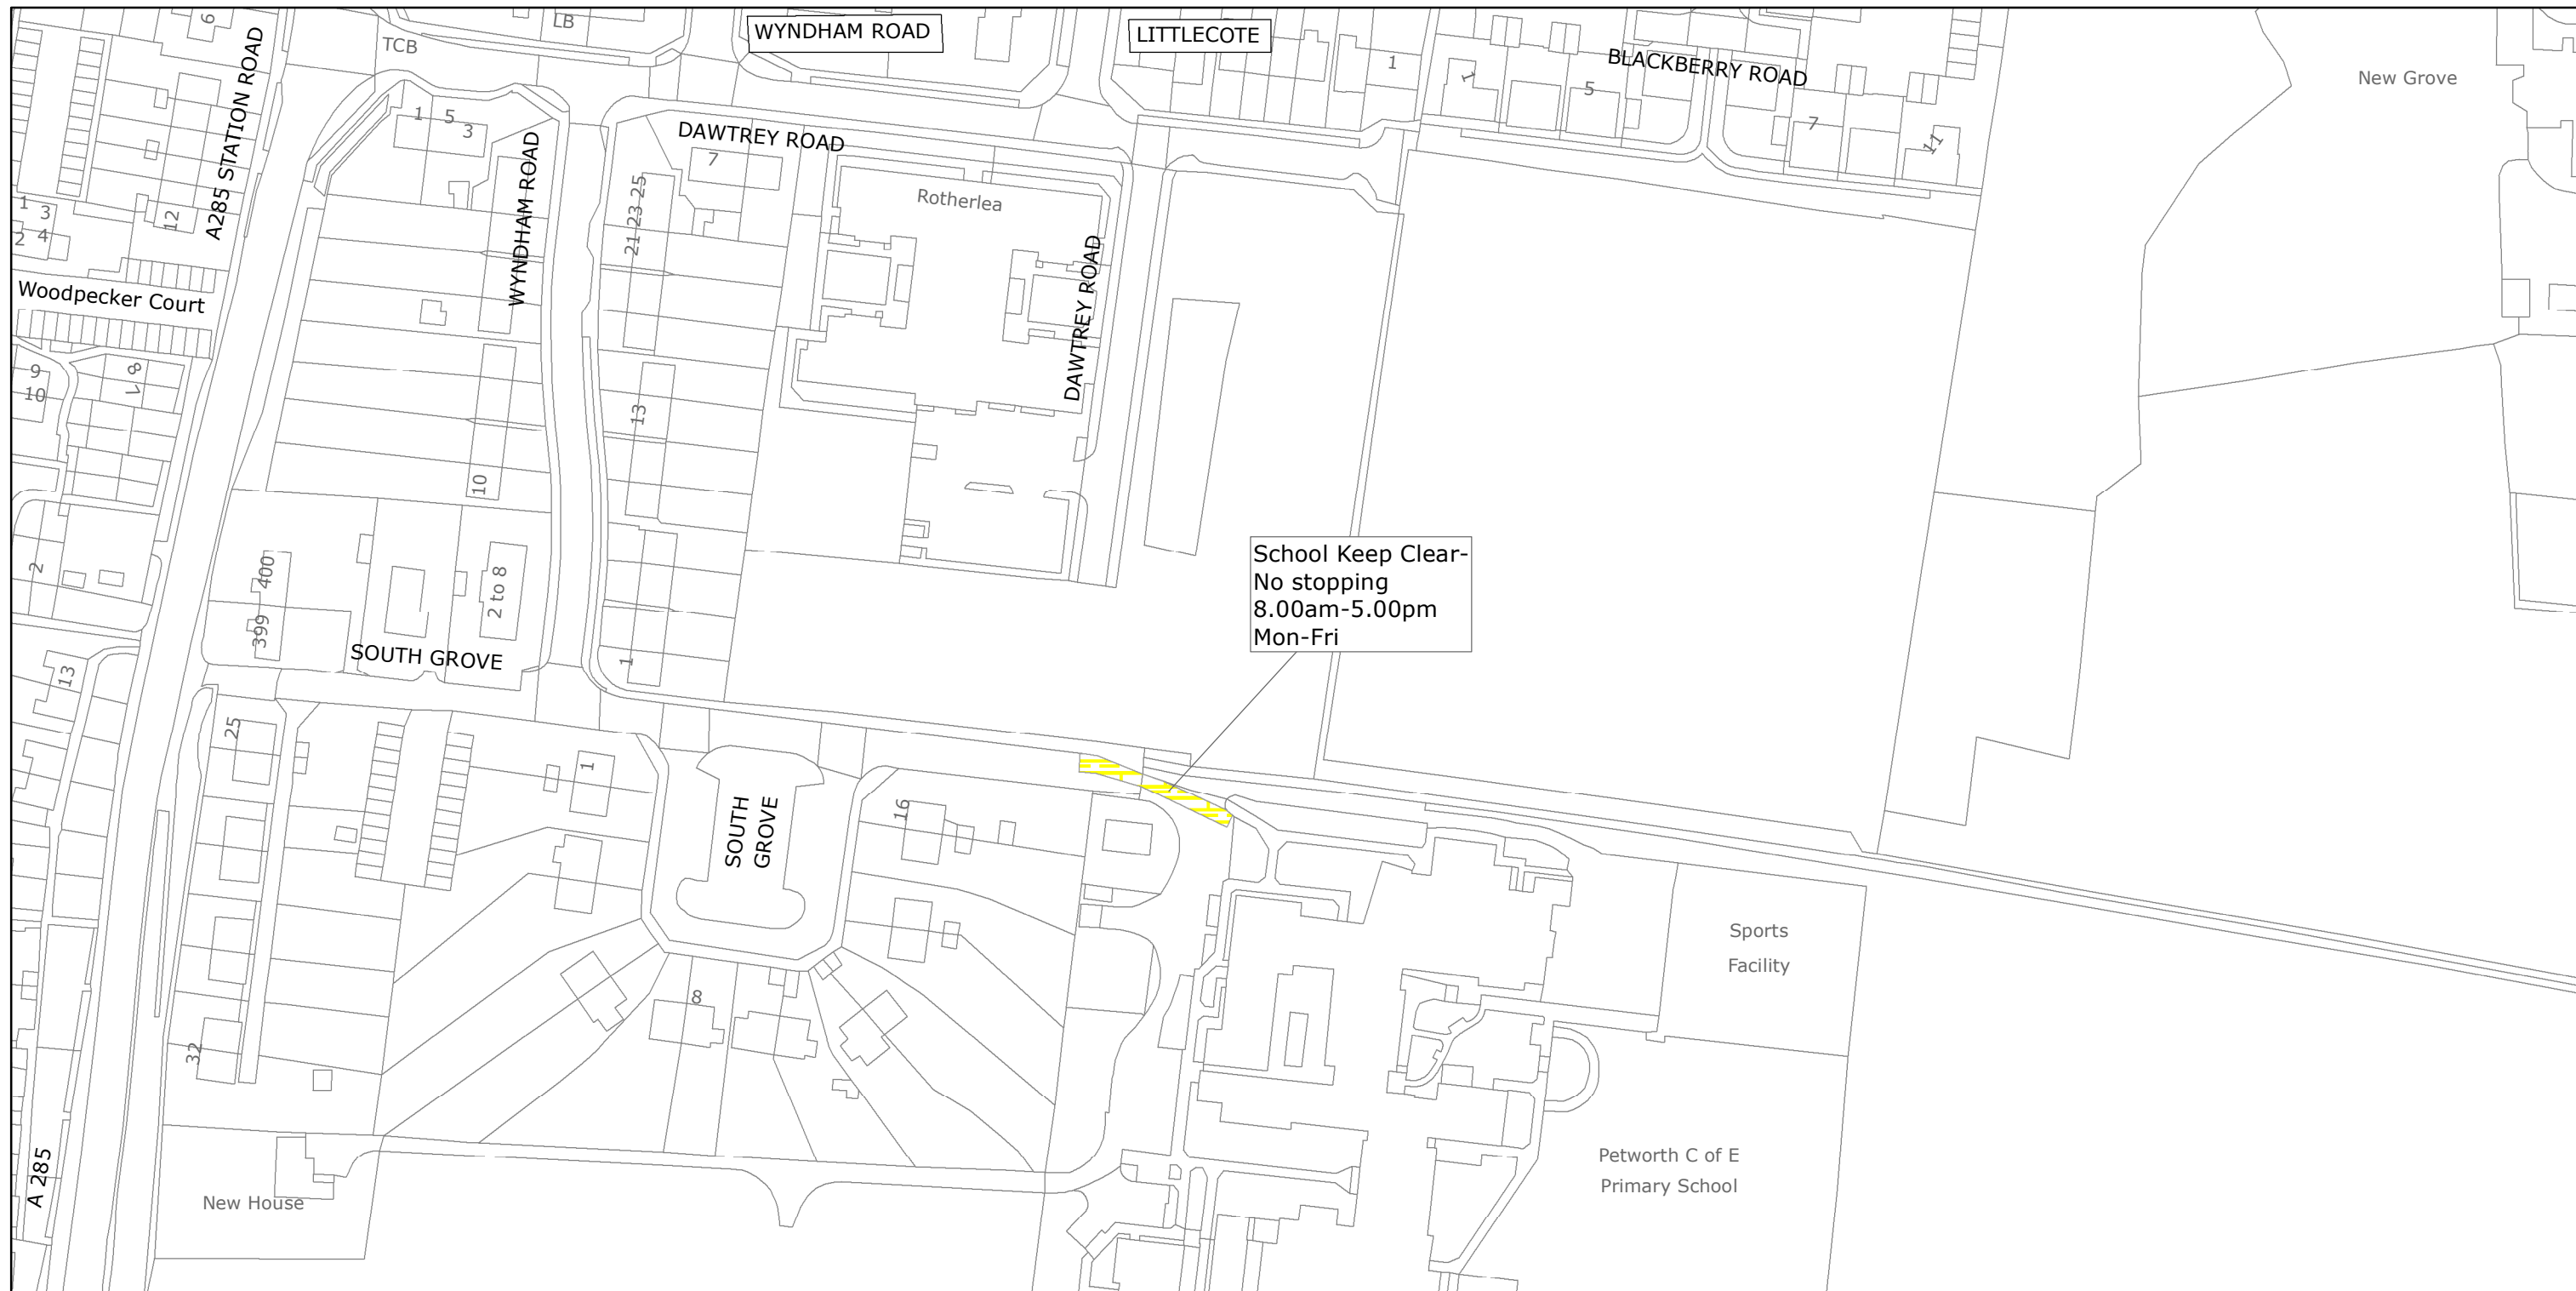

School Keep Clear-
No stopping
8.00am-5.00pm
Mon-Fri



West Sussex County Council
Highways & Transport
The Grange
Tower Street
Chichester
West Sussex
PO19 1RH

CHICHESTER DISTRICT: PETWORTH
WAITING RESTRICTIONS


TILE REF NO:
SU9721SES

SHEET ISSUE NO 1
SHEET ACTIVE FROM - 11/11/2019



SCALE:
1:1250
at A3 size

Reproduced from or based upon 2019 Ordnance Survey mapping with permission of the Controller of HMSO (c) Crown Copyright reserved.
Unauthorised reproduction infringes Crown copyright and may lead to prosecution or civil proceedings West Sussex County Council Licence No. 100018485

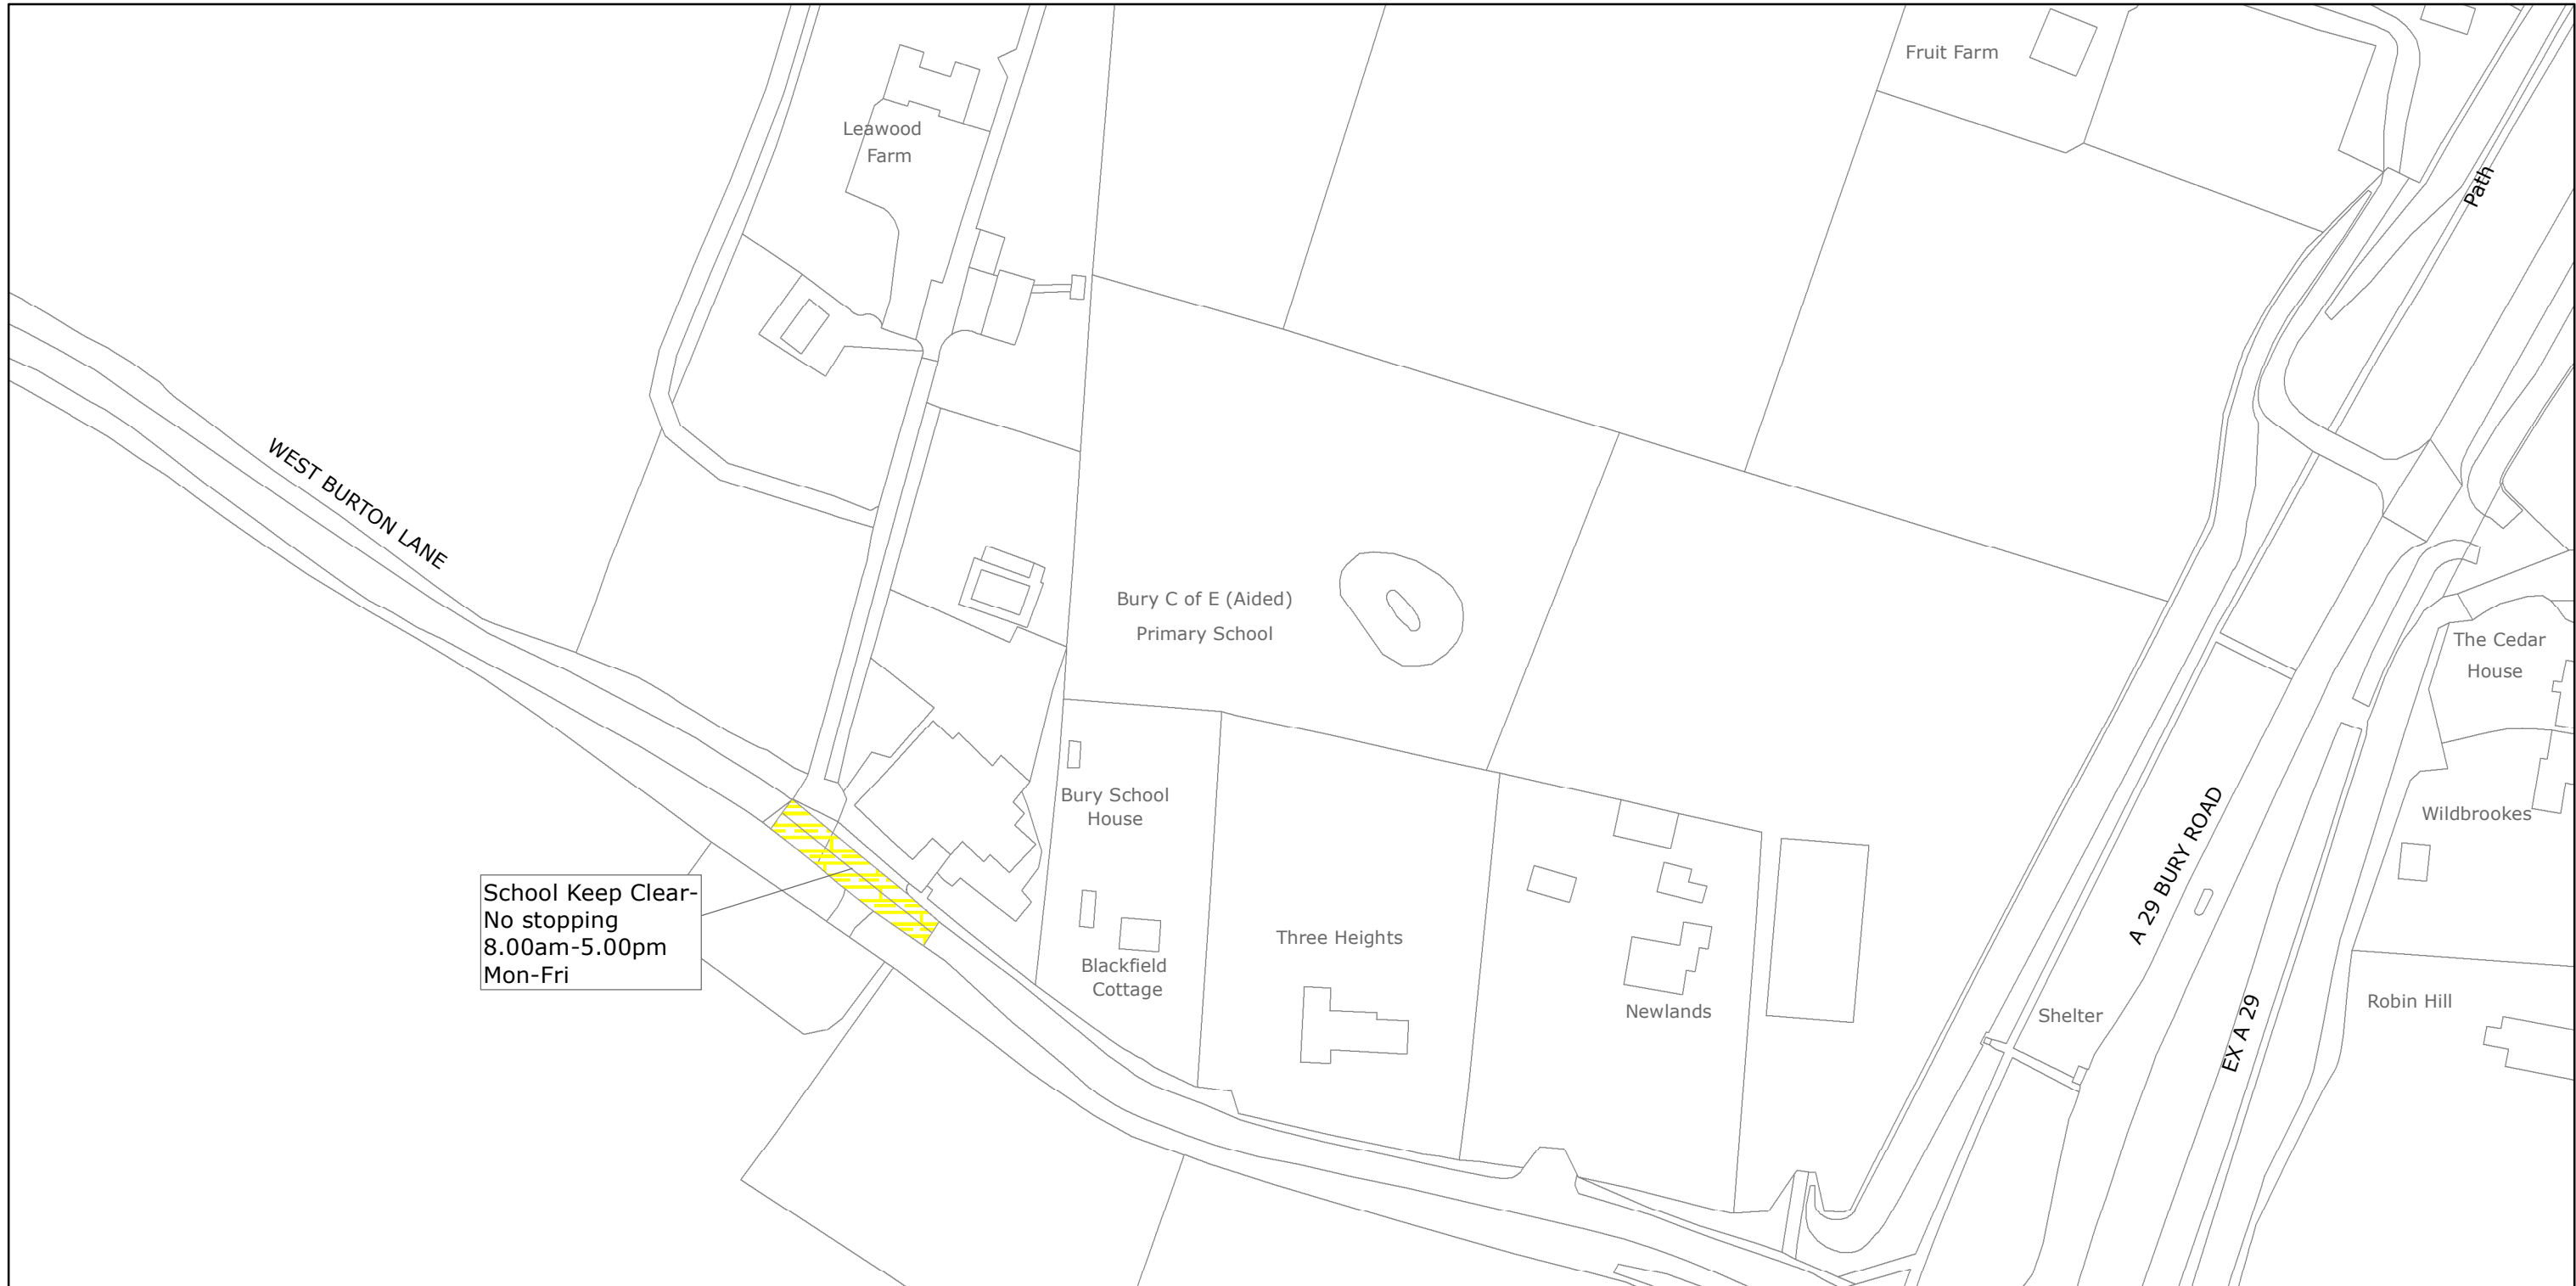

West Sussex County Council
 Highways & Transport
 The Grange
 Tower Street
 Chichester
 West Sussex
 PO19 1RH

CHICHESTER DISTRICT: BURY
 WAITING RESTRICTIONS

TILE REF NO:
 TQ0013SEN

SHEET ISSUE NO 1
 SHEET ACTIVE FROM - 11/11/2019



SCALE:
 1:1250
 at A3 size

Reproduced from or based upon 2019 Ordnance Survey mapping with permission of the Controller of HMSO (c) Crown Copyright reserved.
 Unauthorised reproduction infringes Crown copyright and may lead to prosecution or civil proceedings West Sussex County Council Licence No. 100018485



West Sussex County Council
 Highways & Transport
 The Grange
 Tower Street
 Chichester
 West Sussex
 PO19 1RH

CHICHESTER DISTRICT: PLAISTOW
 WAITING RESTRICTIONS

TILE REF NO:
 TQ0030NEN

SHEET ISSUE NO 2
 SHEET ACTIVE FROM - 11/11/2019



SCALE:
 1:1250
 at A3 size

Reproduced from or based upon 2019 Ordnance Survey mapping with permission of the Controller of HMSO (c) Crown Copyright reserved.
 Unauthorised reproduction infringes Crown copyright and may lead to prosecution or civil proceedings West Sussex County Council Licence No. 100018485



West Sussex County Council
 Highways & Transport
 The Grange
 Tower Street
 Chichester
 West Sussex
 PO19 1RH

CHICHESTER DISTRICT: PLAISTOW
 WAITING RESTRICTIONS


Reproduced from or based upon 2019 Ordnance Survey mapping with permission of the Controller of HMSO (c) Crown Copyright reserved.
 Unauthorised reproduction infringes Crown copyright and may lead to prosecution or civil proceedings West Sussex County Council Licence No. 100018485

TILE REF NO:
TQ0030NWN

SHEET ISSUE NO 2
 SHEET ACTIVE FROM - 11/11/2019



SCALE:
 1:1250
 at A3 size

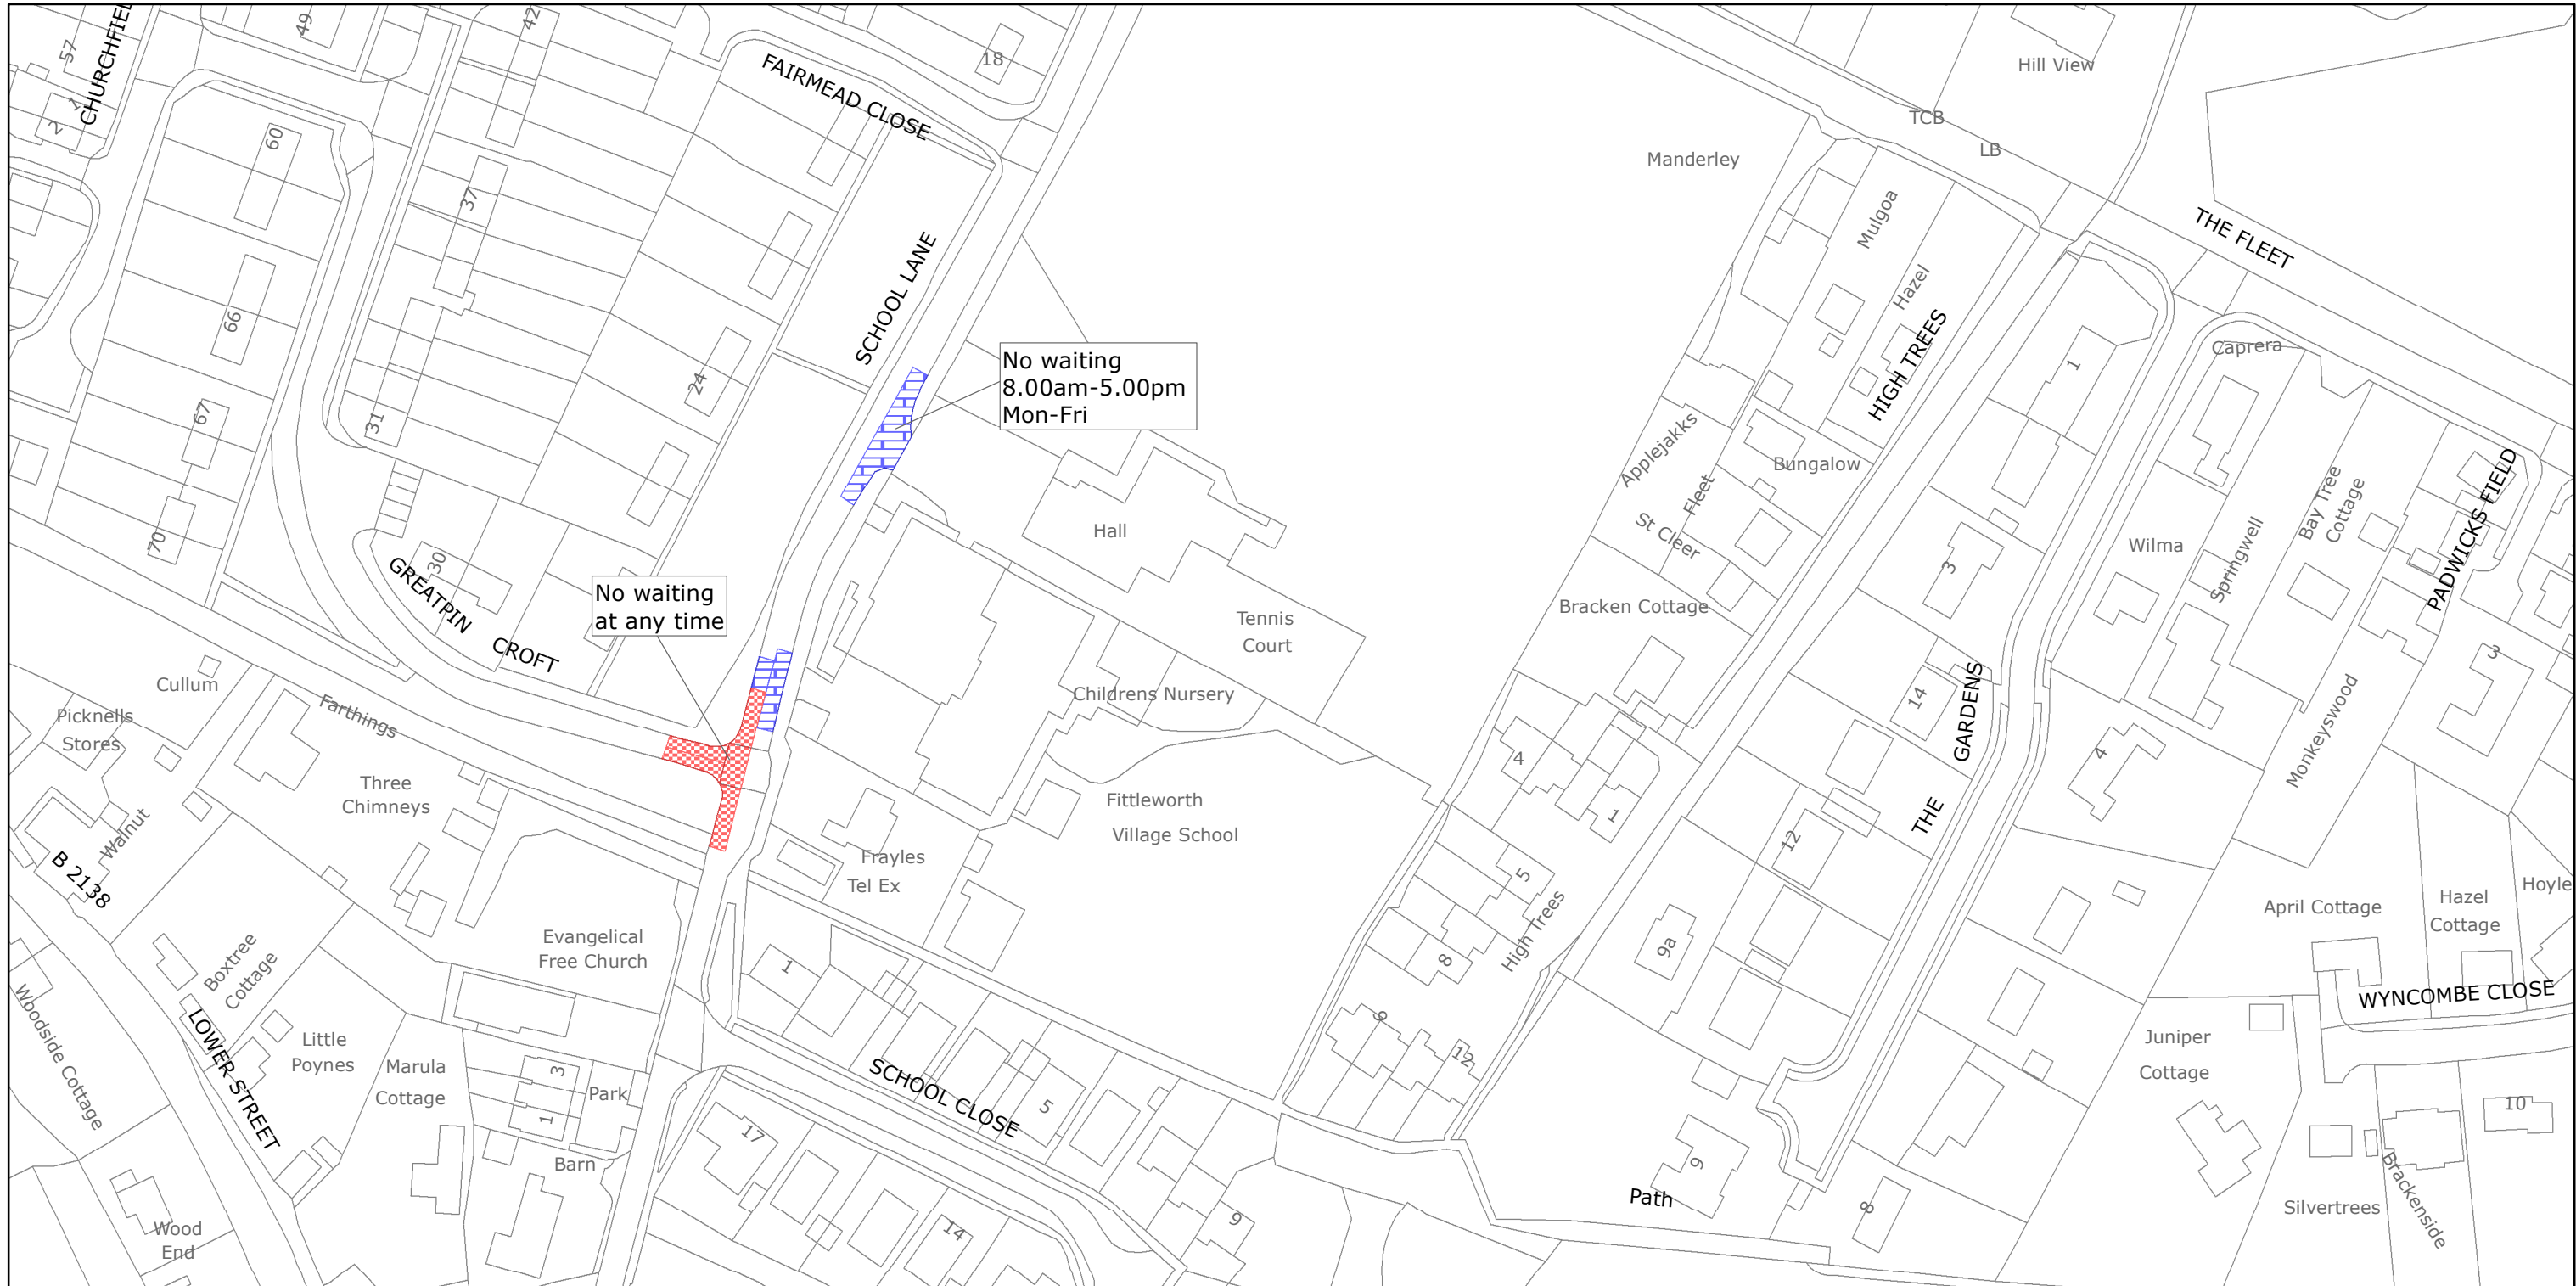

West Sussex County Council
 Highways & Transport
 The Grange
 Tower Street
 Chichester
 West Sussex
 PO19 1RH

CHICHESTER DISTRICT: FITTLEWORTH
 WAITING RESTRICTIONS

Reproduced from or based upon 2019 Ordnance Survey mapping with permission of the Controller of HMSO (c) Crown Copyright reserved.
 Unauthorised reproduction infringes Crown copyright and may lead to prosecution or civil proceedings West Sussex County Council Licence No. 100018485

TILE REF NO:
 TQ0119SWS

SHEET ISSUE NO 1
 SHEET ACTIVE FROM - 11/11/2019



SCALE:
 1:1250
 at A3 size



West Sussex County Council
 Highways & Transport
 The Grange
 Tower Street
 Chichester
 West Sussex
 PO19 1RH

CHICHESTER DISTRICT: LOXWOOD
 WAITING RESTRICTIONS

Reproduced from or based upon 2019 Ordnance Survey mapping with permission of the Controller of HMSO (c) Crown Copyright reserved.
 Unauthorised reproduction infringes Crown copyright and may lead to prosecution or civil proceedings West Sussex County Council Licence No. 100018485

TILE REF NO:
 TQ0431NWS

SHEET ISSUE NO 1
 SHEET ACTIVE FROM - 11/11/2019



SCALE:
 1:1250
 at A3 size