


WEST SUSSEX COUNTY COUNCIL
((CHICHESTER)(PARKING PLACES AND TRAFFIC REGULATION)
(CONSOLIDATION) ORDER 2010)
(HILLFIELD ROAD & ALBION ROAD AMENDMENT)
ORDER 2021

SELSEY: LOCATION OF WAITING RESTRICTIONS

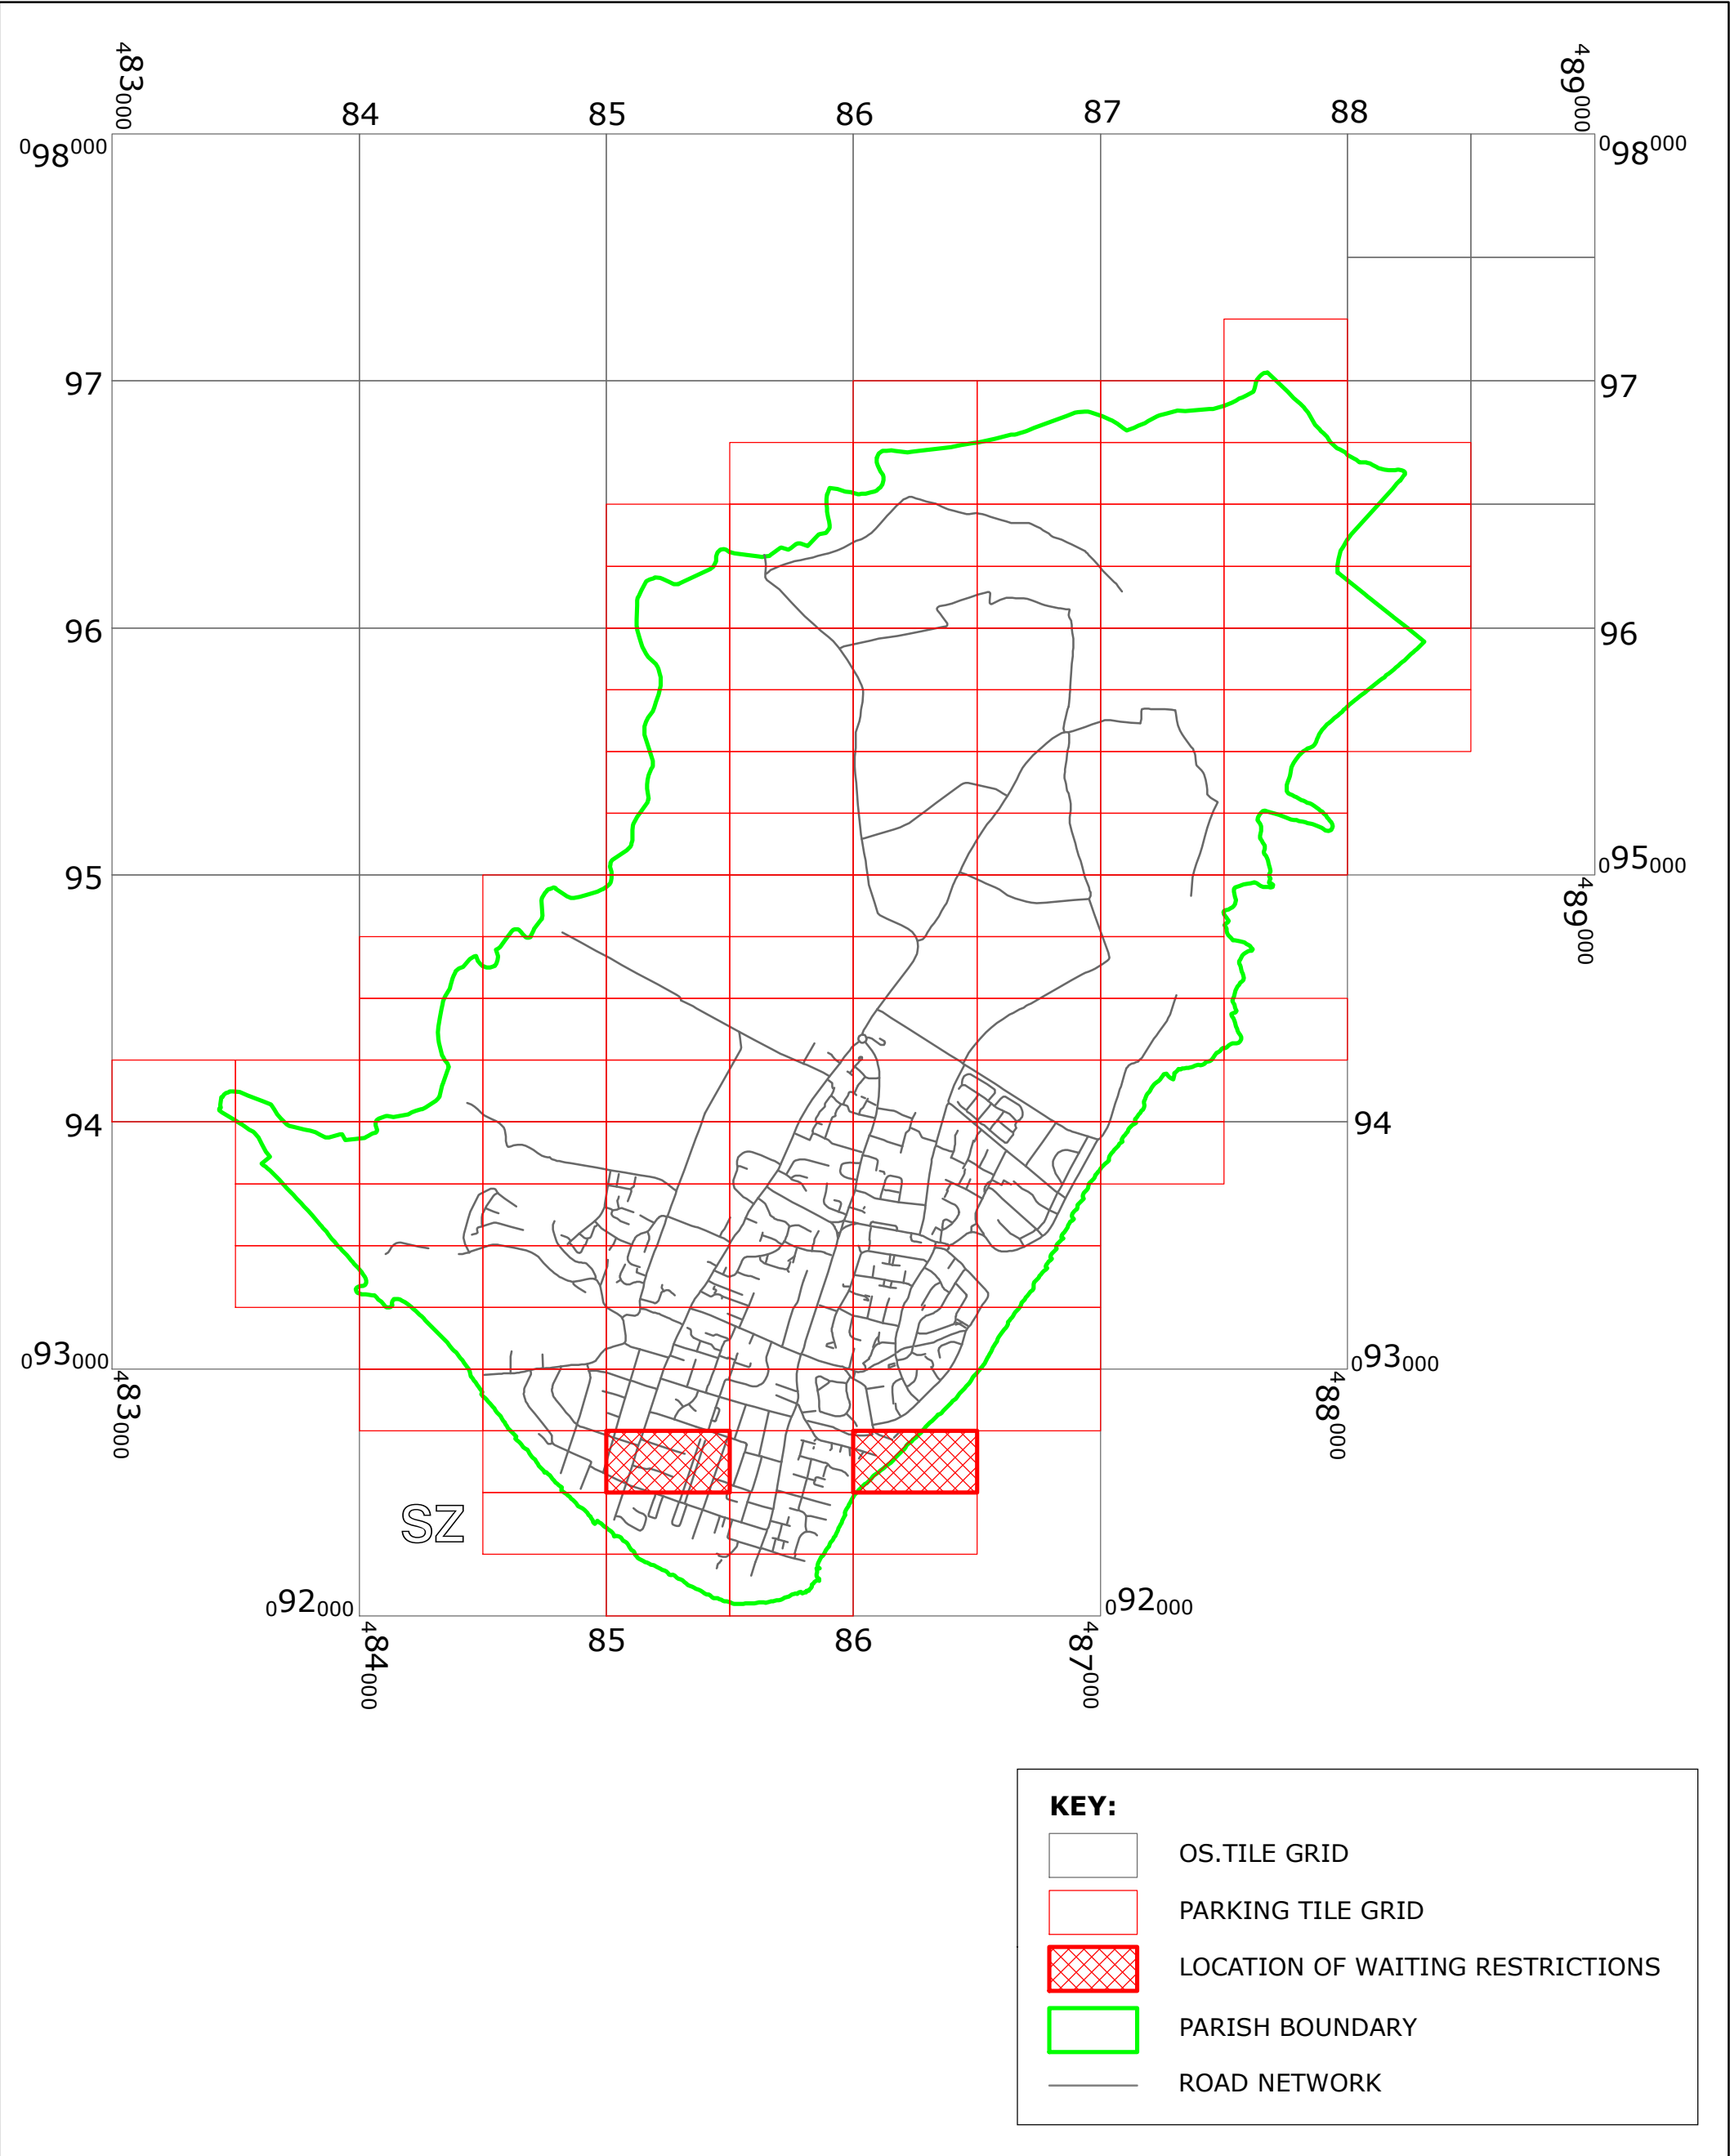

West Sussex County Council
Highways & Transport
The Grange
Tower Street
Chichester
West Sussex
PO19 1RH

WEST SUSSEX COUNTY COUNCIL
((CHICHESTER)(PARKING PLACES AND TRAFFIC
REGULATION)(CONSOLIDATION) ORDER 2010)
(HILLFIELD ROAD & ALBION ROAD AMENDMENT)
ORDER 2021

LOCATION OF WAITING RESTRICTIONS



WEST SUSSEX COUNTY COUNCIL
((CHICHESTER DISTRICT) (PARKING PLACES & TRAFFIC REGULATION)
(CONSOLIDATION) ORDER 2010)
(HILLFIELD ROAD & ALBION ROAD AMENDMENT) ORDER 2021

West Sussex County Council in exercise of their powers under Sections 1 (1) 2 (1) and (2), 4 (2), 45, 46, 49 and 53 and Part IV of Schedule 9 of the Road Traffic Regulation Act 1984 "the Act" as amended and of all other enabling powers and after consultation with the chief officer of police in accordance with Part III of Schedule 9 to the Act hereby make the following Order:-

1. This Order shall come into operation on the 31st day of August 2021 and may be cited as "West Sussex County Council ((Chichester District) (Parking Places and Traffic Regulation) (Consolidation) Order 2010) (Hillfield Road & Albion Road Amendment) Order 2021."
2. The "West Sussex County Council (Chichester District) (Parking Places and Traffic Regulation) (Consolidation) Order 2010" is hereby amended by the deletion of the plans in the First Schedule to this Order and the substitution of the plans attached in the Second Schedule to this Order.

FIRST SCHEDULE
Plans to be deleted

SZ8592NWS (Sheet Issue No. 2)
 SZ8692NWS (Sheet Issue No. 1)

SECOND SCHEDULE
Plans to be substituted
(as attached)

SZ8592NWS (Sheet Issue No. 3)
 SZ8692NWS (Sheet Issue No. 2)

The COMMON SEAL of WEST SUSSEX
 COUNTY COUNCIL was hereto affixed

the 26th day of August 2021
 in the presence of

N Mantray
 Authorised Signatory

)
)
)
)
) (L.S.)
)
)
)
)





West Sussex County Council
Highways & Transport
The Grange
Tower Street
Chichester
West Sussex
PO19 1RH

CHICHESTER DISTRICT: SELSEY
WAITING RESTRICTIONS


Reproduced from or based upon 2021 Ordnance Survey mapping with permission of the Controller of HMSO (c) Crown Copyright reserved.
Unauthorised reproduction infringes Crown copyright and may lead to prosecution or civil proceedings West Sussex County Council Licence No. 100018485

TILE REF NO:
SZ8592NWS

SHEET ISSUE NO 3
SHEET ACTIVE FROM - 31.08.2021



SCALE:
1:1250
at A3 size

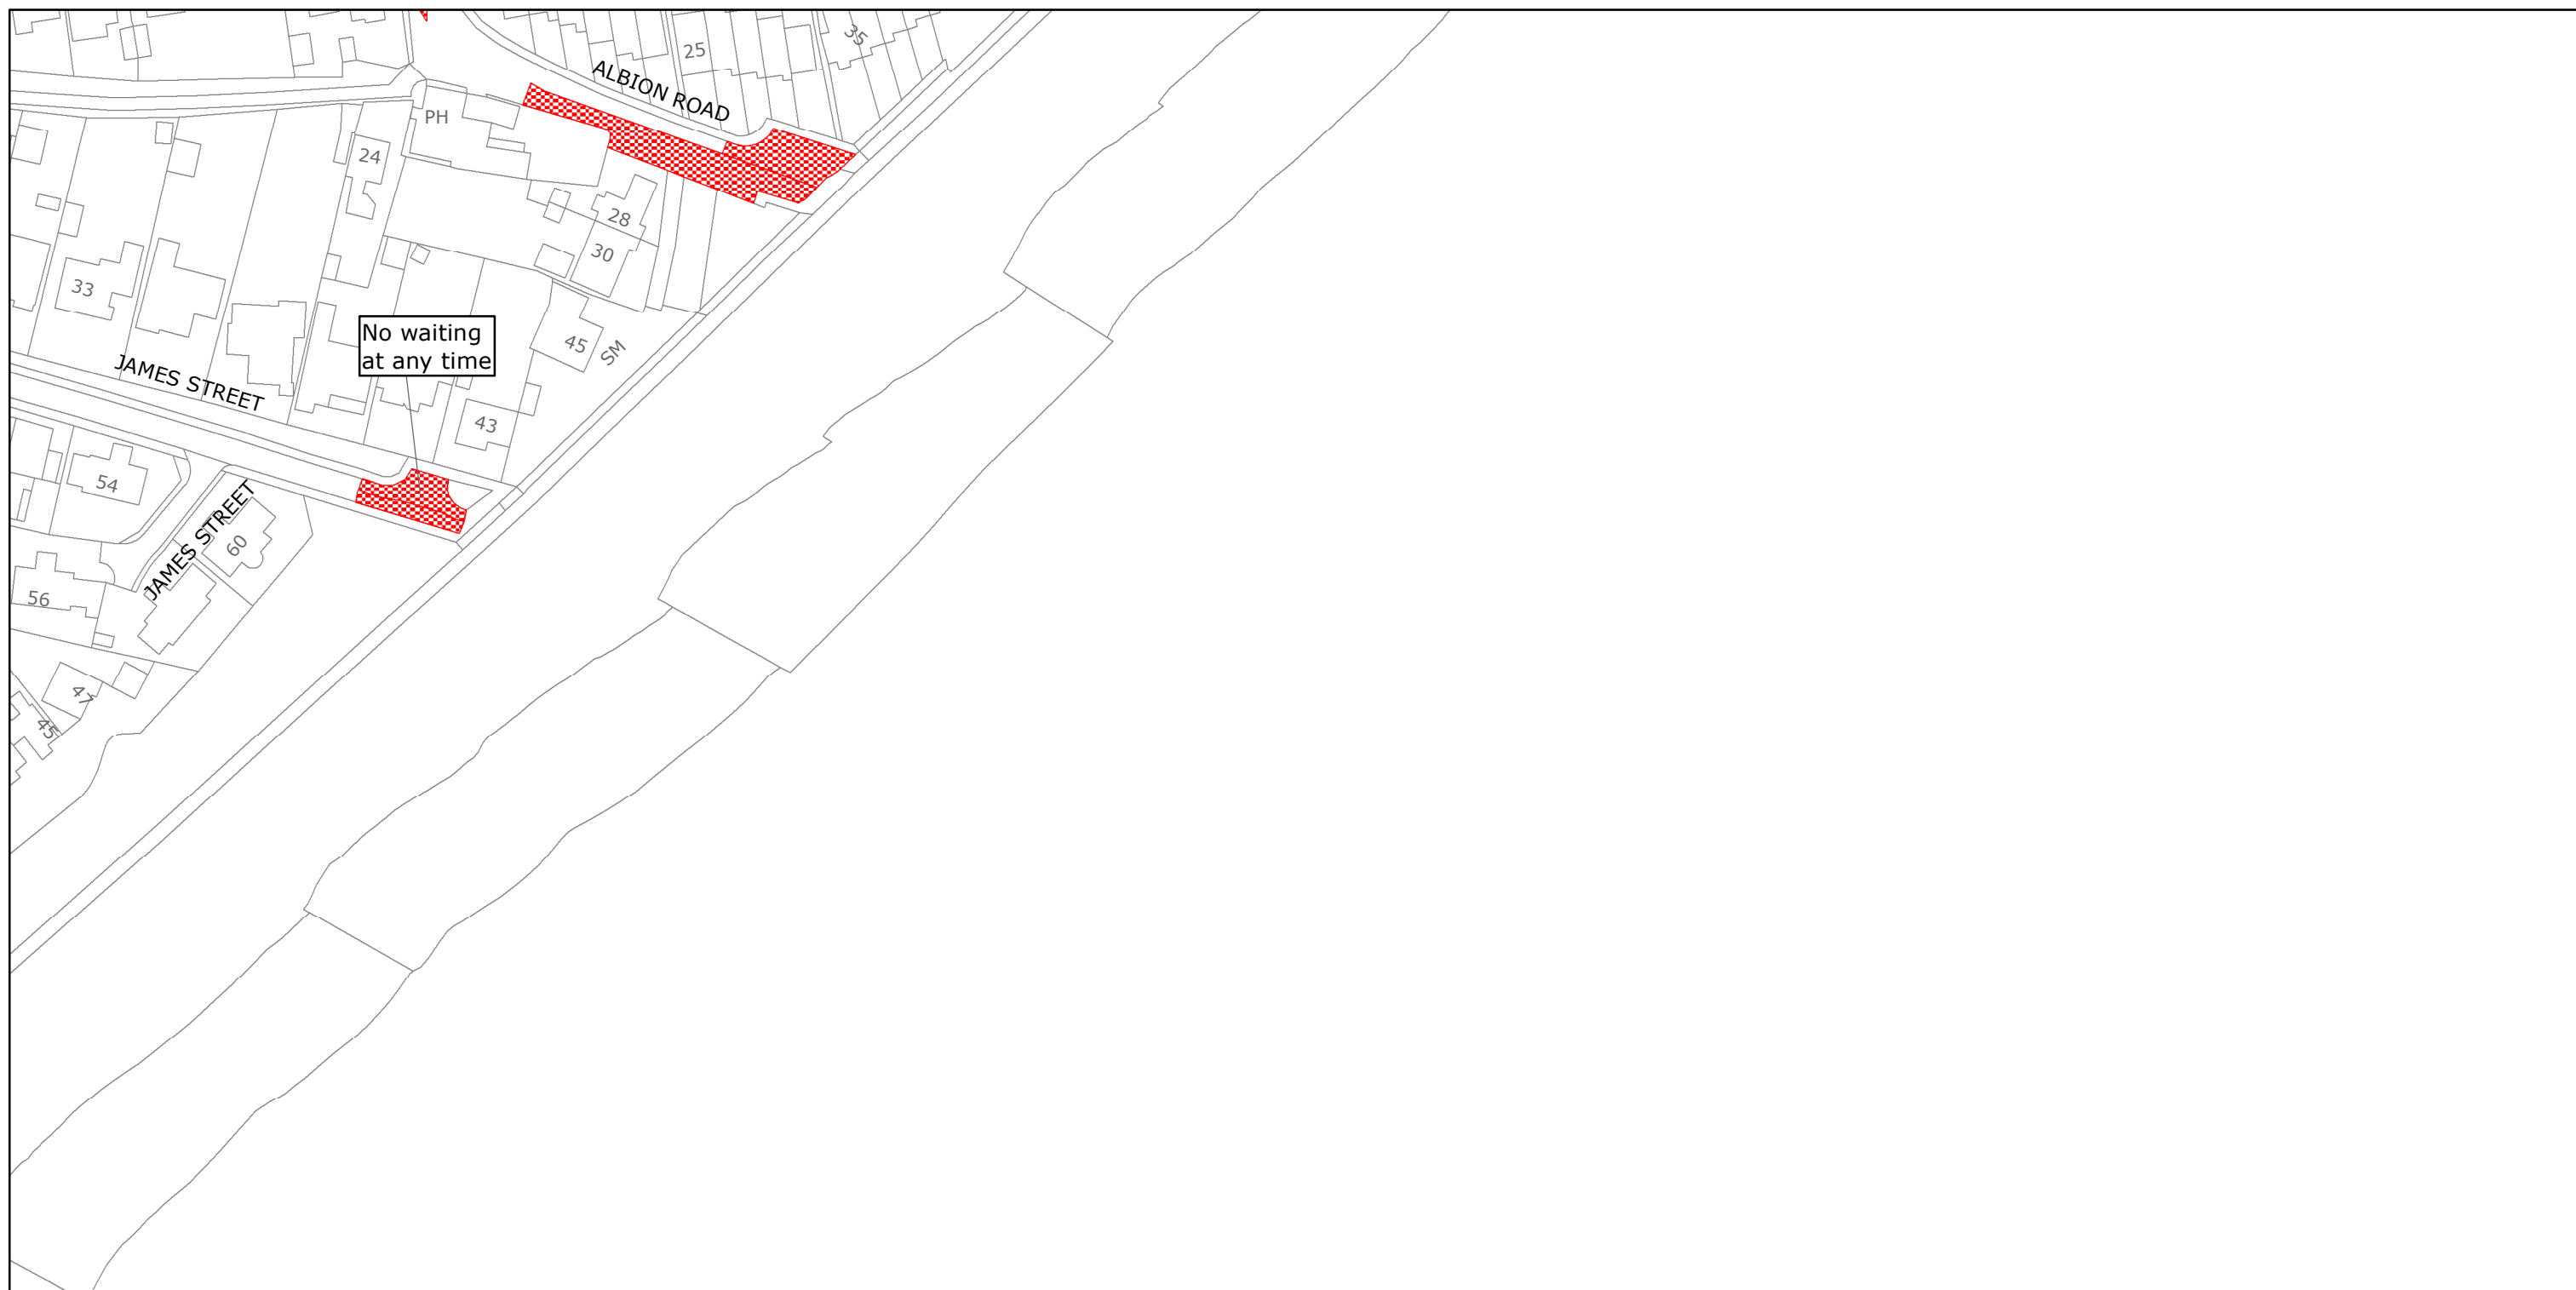

West Sussex County Council
Highways & Transport
The Grange
Tower Street
Chichester
West Sussex
PO19 1RH

CHICHESTER DISTRICT: SELSEY
WAITING RESTRICTIONS

Reproduced from or based upon 2021 Ordnance Survey mapping with permission of the Controller of HMSO (c) Crown Copyright reserved.
Unauthorised reproduction infringes Crown copyright and may lead to prosecution or civil proceedings West Sussex County Council Licence No. 100018485

TILE REF NO:
SZ8692NWS

SHEET ISSUE NO 2
SHEET ACTIVE FROM - 31.08.2021



SCALE:
1:1250
at A3 size