







WEST SUSSEX COUNTY COUNCIL
((CHICHESTER DISTRICT)(PARKING PLACES & TRAFFIC REGULATION)
(CONSOLIDATION) ORDER 2010)
(ITCHENOR ROAD & THE STREET AMENDMENT)
ORDER 2022

WEST ITCHENOR: LOCATION OF WAITING RESTRICTIONS

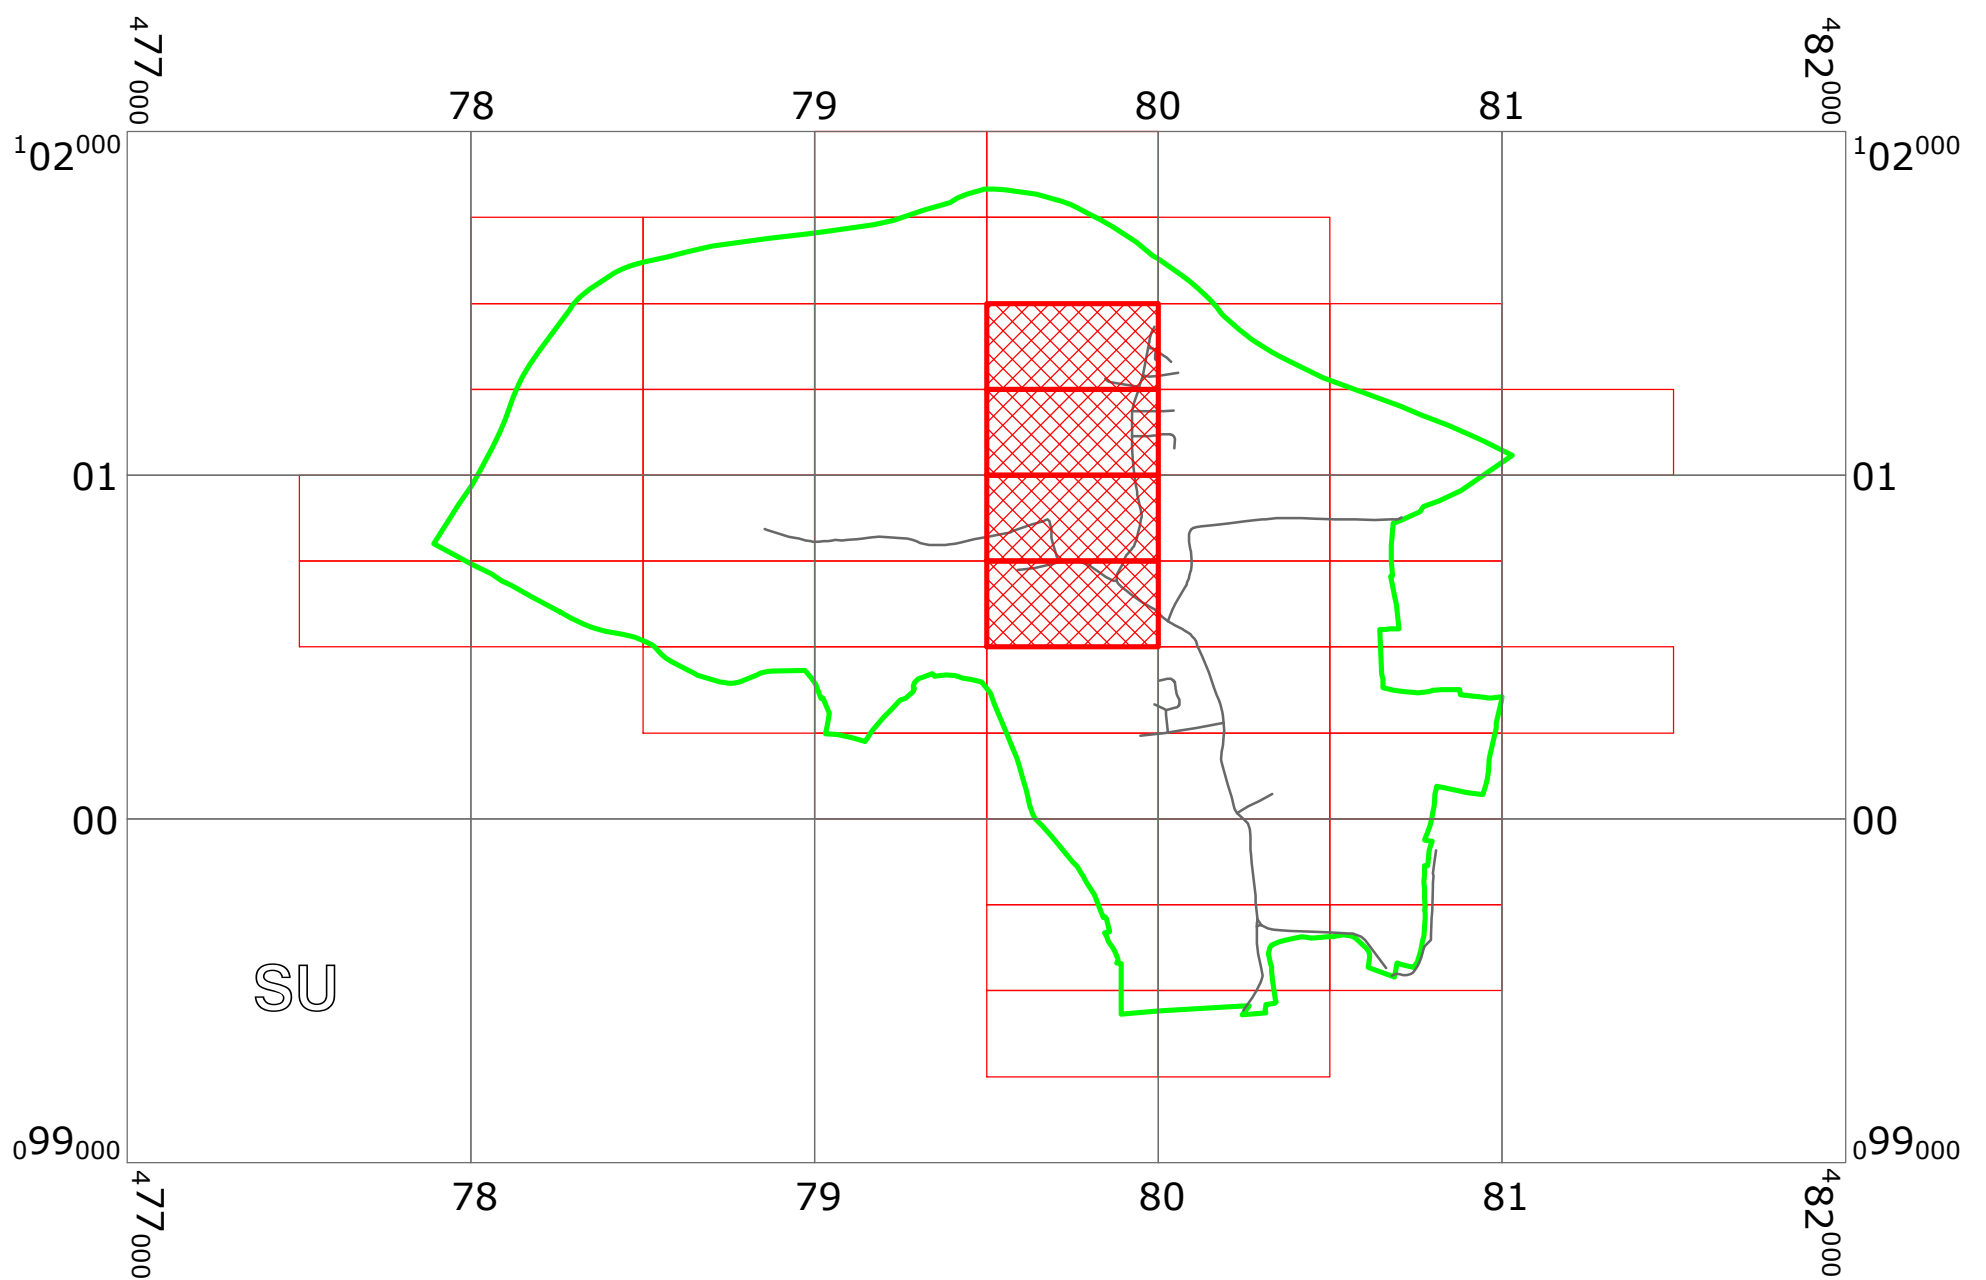

KEY:

-  OS.TILE GRID
-  PARKING TILE GRID
-  LOCATION OF WAITING RESTRICTIONS
-  PARISH BOUNDARY
-  ROAD NETWORK



West Sussex County Council
 Highways & Transport
 The Grange
 Tower Street
 Chichester
 West Sussex
 PO19 1RH

WEST SUSSEX COUNTY COUNCIL
 ((CHICHESTER DISTRICT)(PARKING PLACES & TRAFFIC
 REGULATION)(CONSOLIDATION) ORDER 2010)
 (ITCHENOR ROAD & THE STREET AMENDMENT)
 ORDER 2022


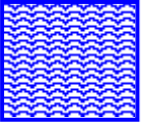
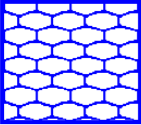
LOCATION OF WAITING RESTRICTIONS




Key for Waiting Restrictions

All areas over which the provision of the orders apply are defined by the shaded areas as shown on the following plans plus a contiguous area not indicated on the plans of verge and/or footway between the carriageway edge and the highway boundary. The plans in this schedule are based upon grid references of the Ordnance Survey National Grid defined by the OSGB 36 triangulation.

Prohibition of Waiting

101		check	No waiting at any time
105		smallwave2	No waiting 8.00am-6.00pm any day
146		usgs630	No waiting 8.00am-6.00pm 01Apr-31Oct

Free Limited Waiting

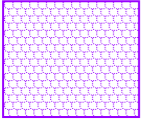738		shingle	Waiting limited to 1hr No return within 1hr 8.00am-6.00pm any day 01Apr-31Oct
-----	---	---------	--

WEST SUSSEX COUNTY COUNCIL
((CHICHESTER DISTRICT) (PARKING PLACES & TRAFFIC REGULATION)
(CONSOLIDATION) ORDER 2010)
(ITCHENOR ROAD & THE STREET AMENDMENT) ORDER 2022

West Sussex County Council in exercise of their powers under Sections 1 (1) 2 (1) and (2), 4 (2), 45, 46, 49 and 53 and Part IV of Schedule 9 of the Road Traffic Regulation Act 1984 "the Act" as amended and of all other enabling powers and after consultation with the chief officer of police in accordance with Part III of Schedule 9 to the Act hereby make the following Order:-

1. This Order shall come into operation on the 14th day of February 2022 and may be cited as "West Sussex County Council ((Chichester District) (Parking Places and Traffic Regulation) (Consolidation) Order 2010) (Itchenor Road & The Street Amendment) Order 2022."
2. The "West Sussex County Council (Chichester District) (Parking Places and Traffic Regulation) (Consolidation) Order 2010" is hereby amended by the deletion of the plans in the First Schedule to this Order and the substitution of the plans attached in the Second Schedule to this Order.

FIRST SCHEDULE
Plans to be deleted

SU7900NEN (Sheet Issue No. 1)
 SU7900NES (Sheet Issue No. 1)
 SU7901SEN (Sheet Issue No. 1)
 SU7901SES (Sheet Issue No. 1)

SECOND SCHEDULE
Plans to be substituted
(as attached)


SU7900NEN (Sheet Issue No. 2)
 SU7900NES (Sheet Issue No. 2)
 SU7901SEN (Sheet Issue No. 2)
 SU7901SES (Sheet Issue No. 2)

For and on behalf of WEST SUSSEX COUNTY COUNCIL

Authorised Signatory: 

NAME: Rebecca Caney

DATE MADE: 10th February 2022

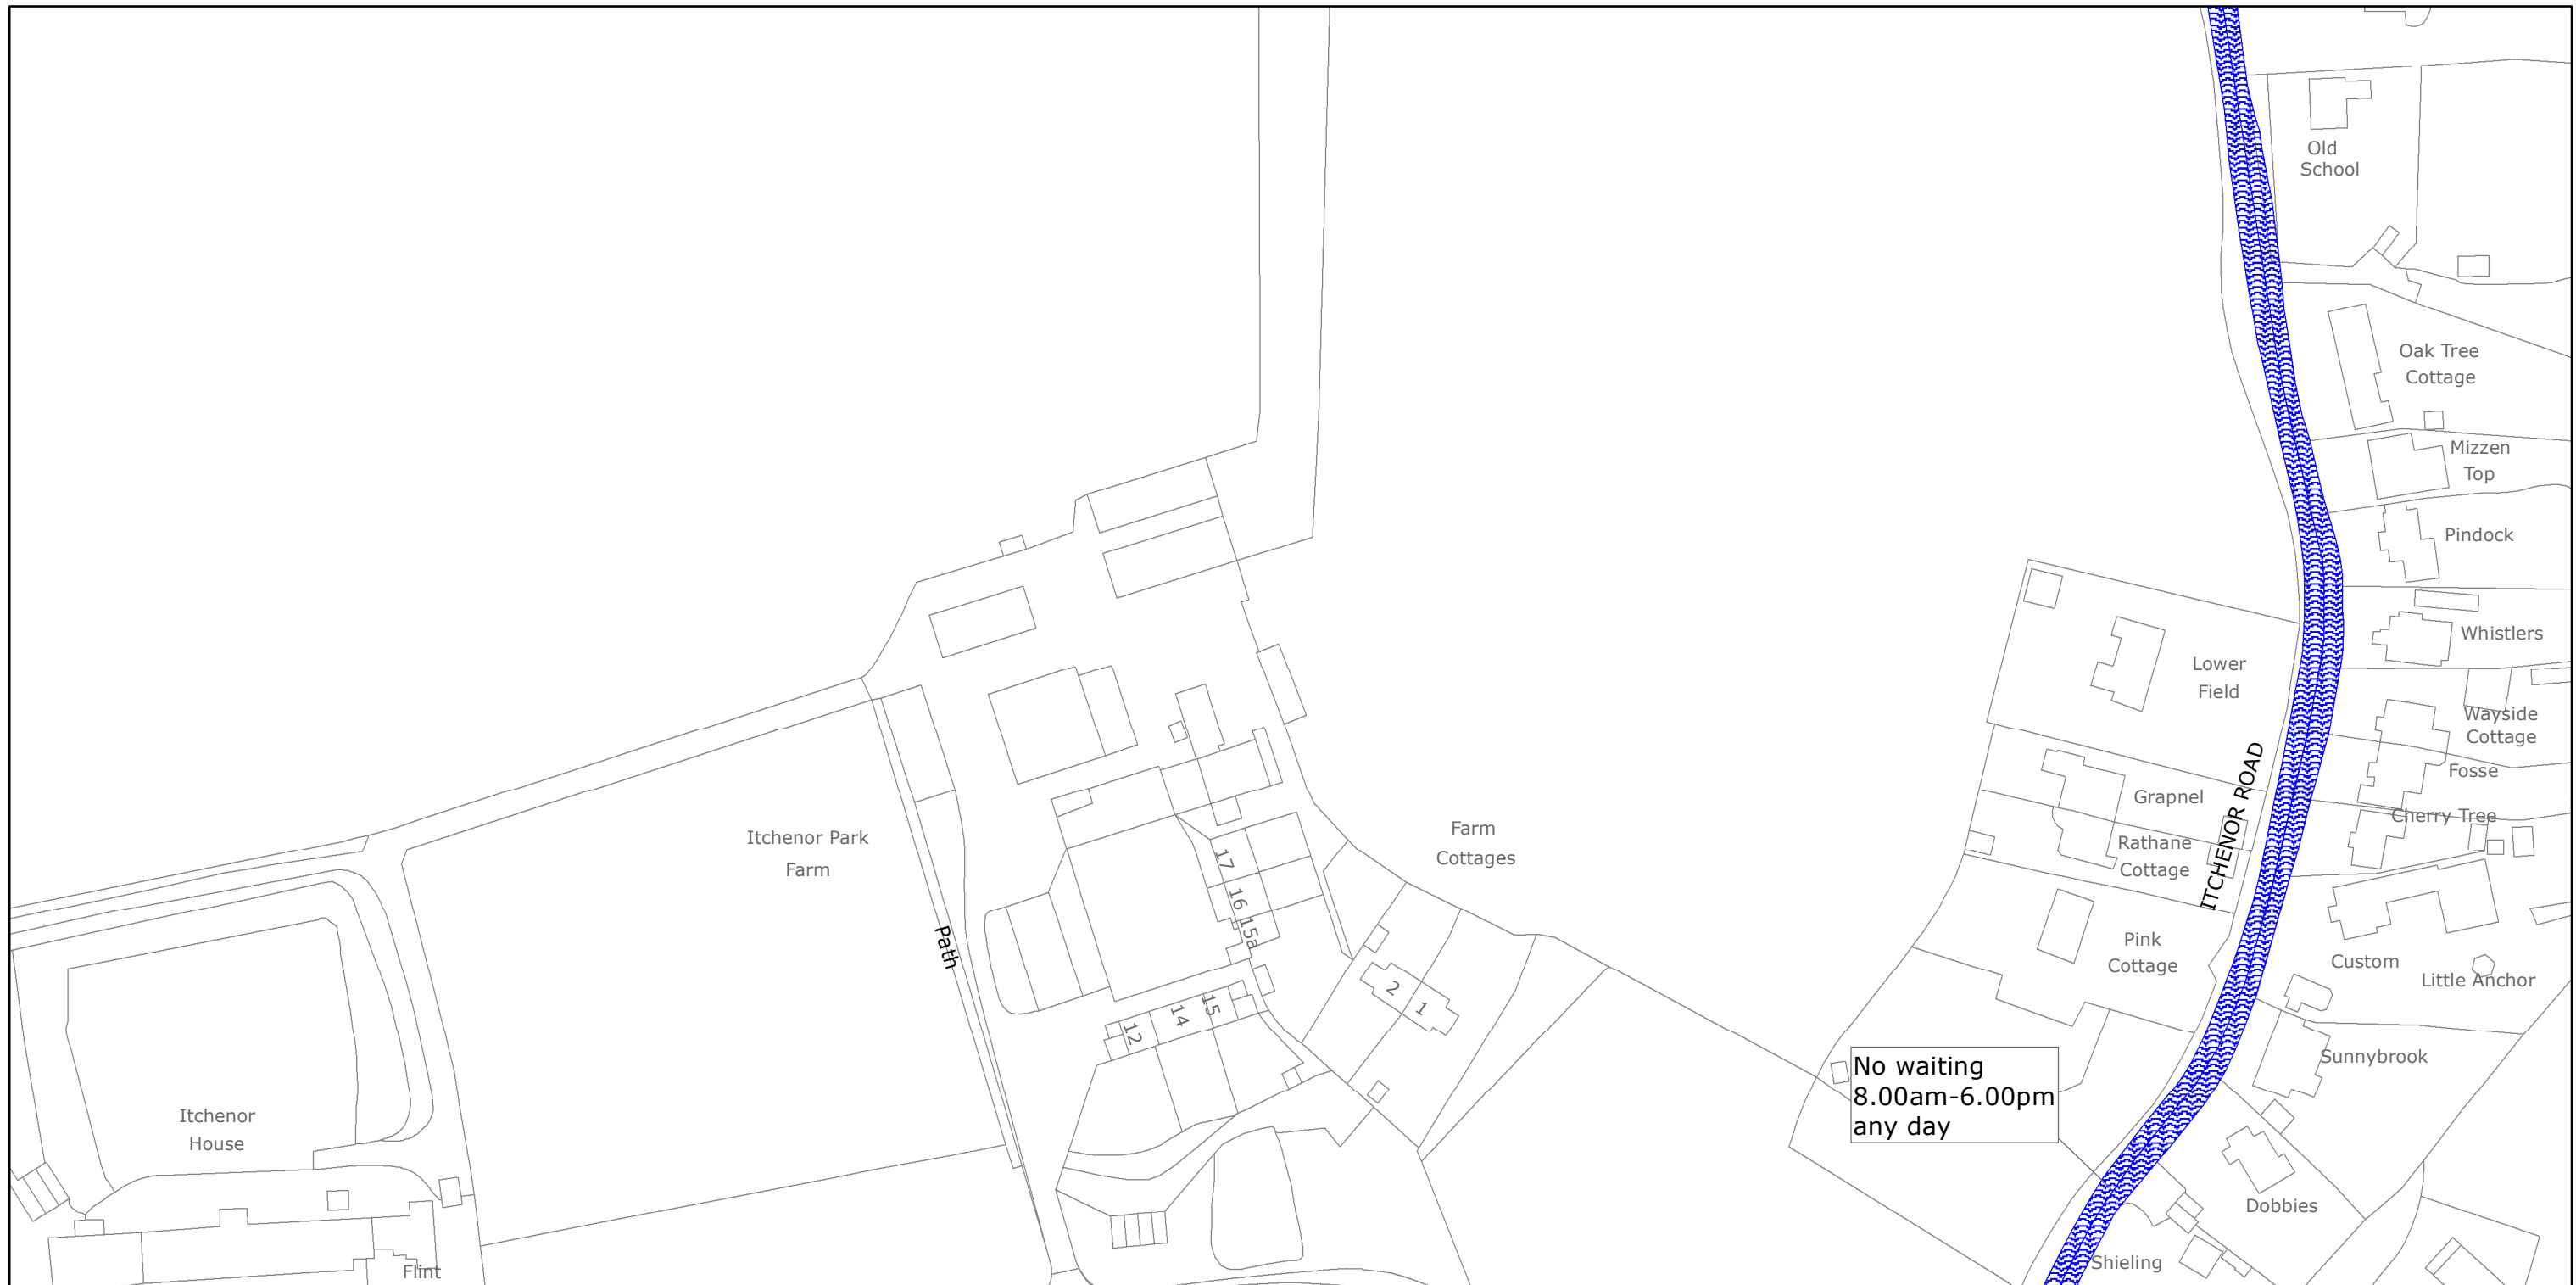

No waiting
8.00am-6.00pm
any day



West Sussex County Council
Highways & Transport
The Grange
Tower Street
Chichester
West Sussex
PO19 1RH

CHICHESTER DISTRICT: WEST ITCHENOR
WAITING RESTRICTIONS


Reproduced from or based upon 2022 Ordnance Survey mapping with permission of the Controller of HMSO (c) Crown Copyright reserved.
Unauthorised reproduction infringes Crown copyright and may lead to prosecution or civil proceedings West Sussex County Council Licence No. 100018485

TILE REF NO:
SU7900NEN

SHEET ISSUE NO 2
SHEET ACTIVE FROM - 14/02/2022



SCALE:
1:1250
at A3 size

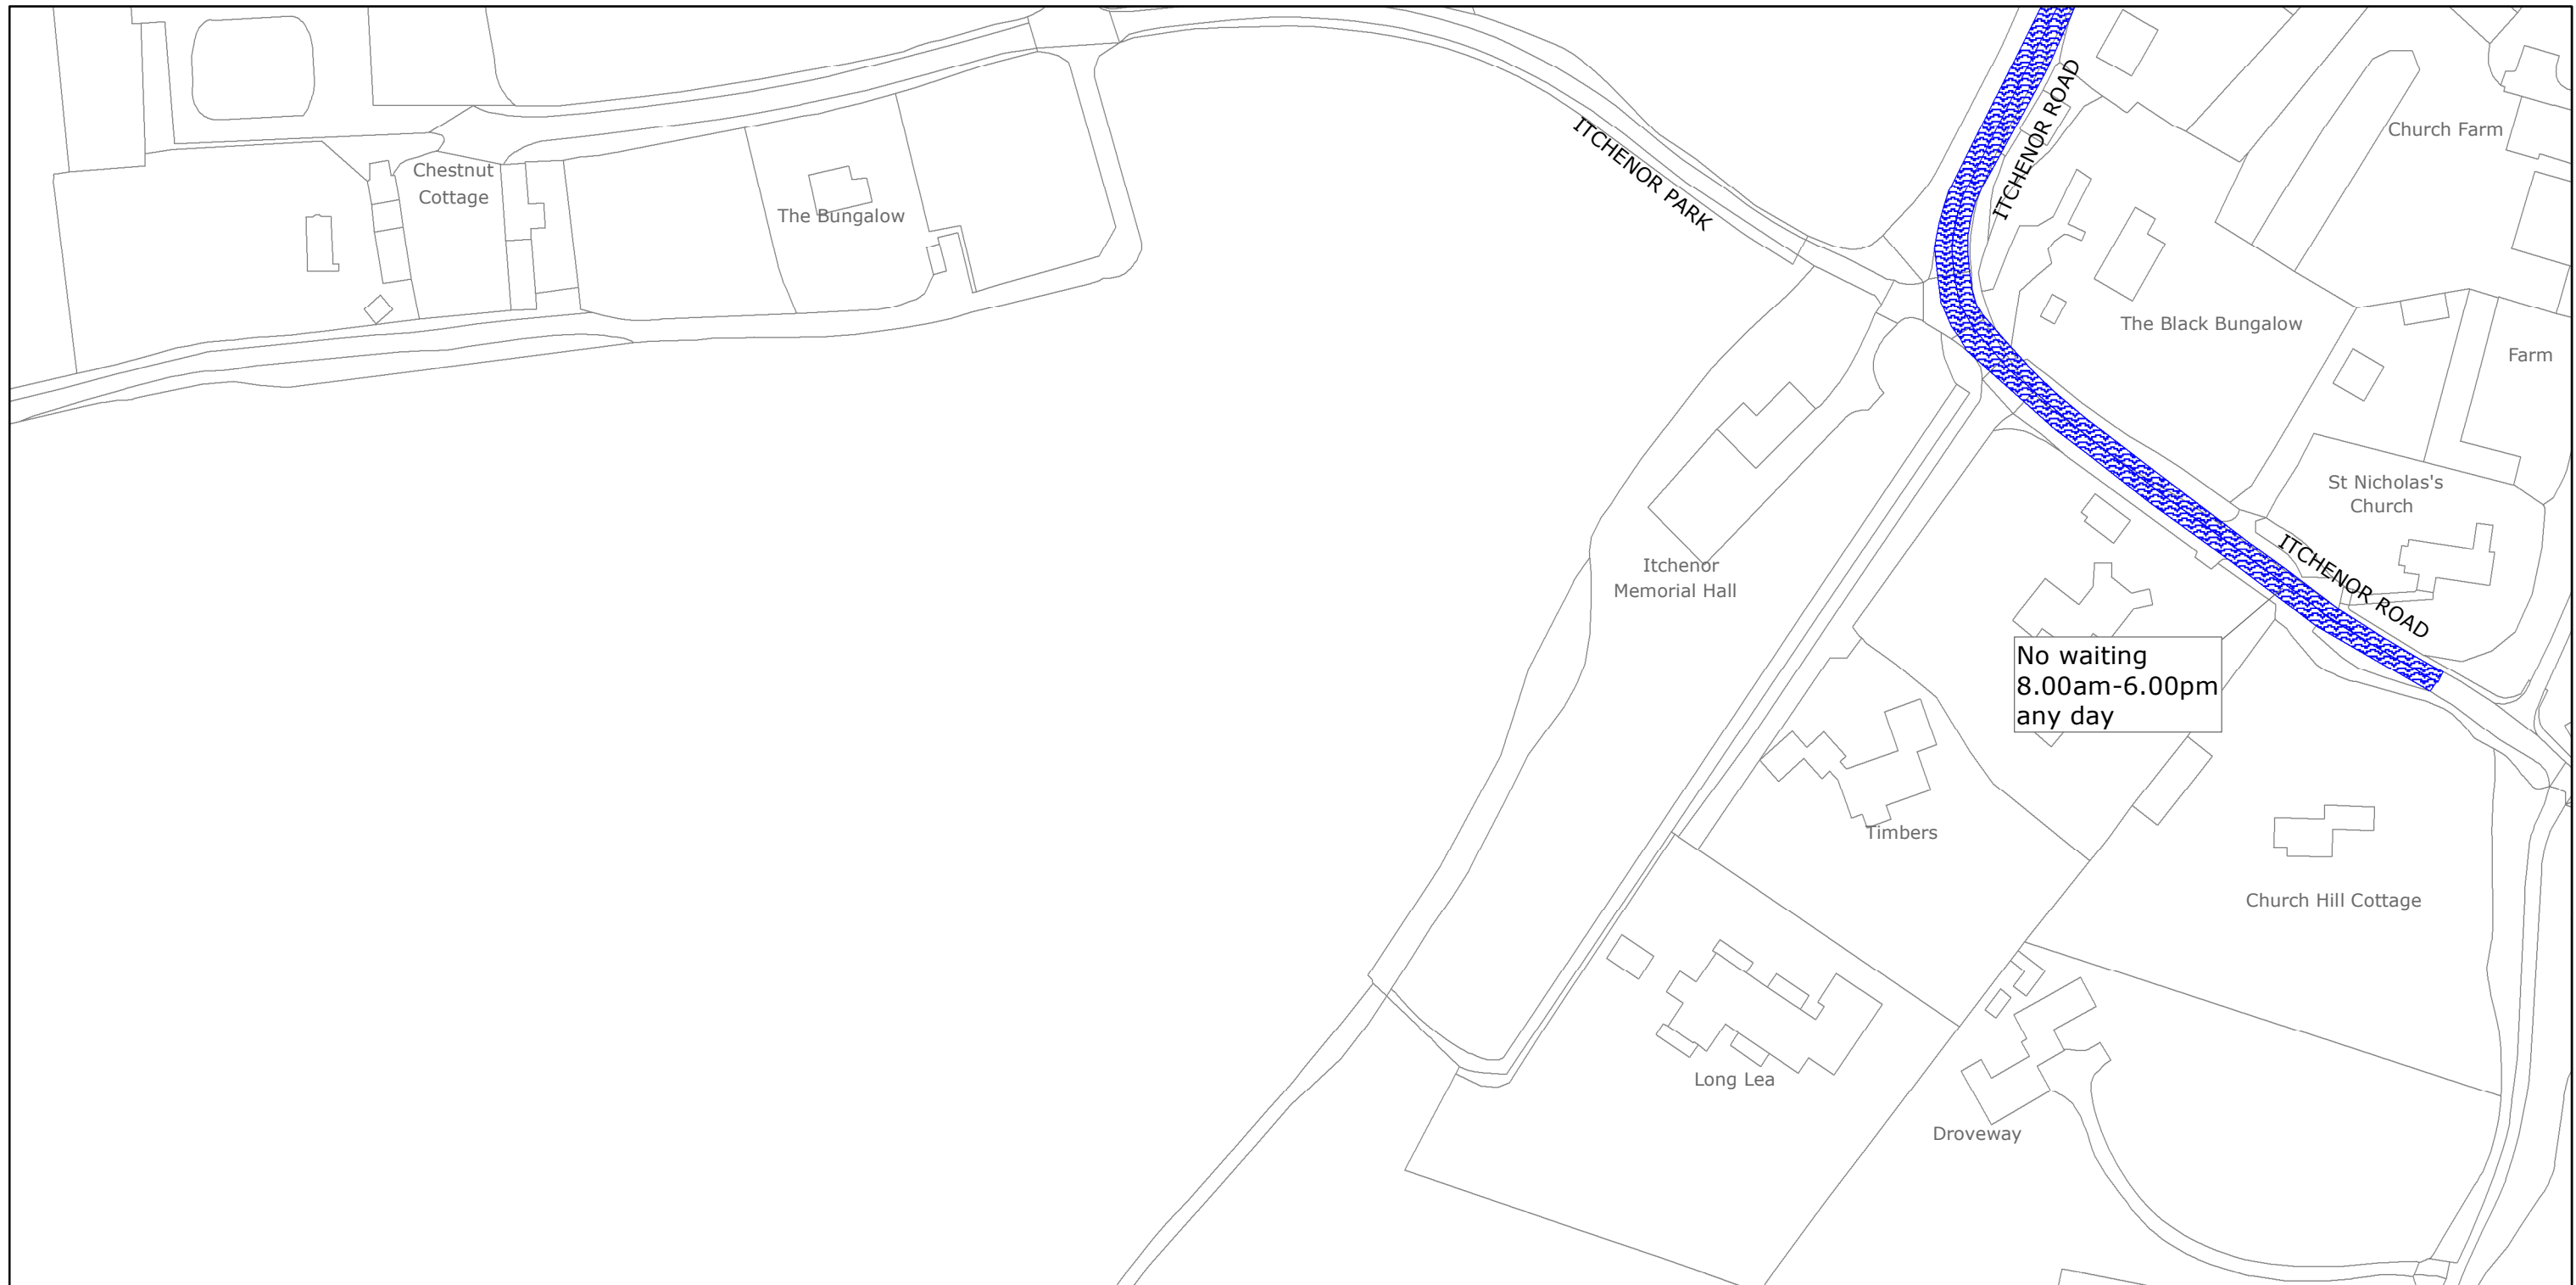

West Sussex County Council
 Highways & Transport
 The Grange
 Tower Street
 Chichester
 West Sussex
 PO19 1RH

CHICHESTER DISTRICT: WEST ITCHENOR
 WAITING RESTRICTIONS

TILE REF NO:
SU7900NES

SHEET ISSUE NO 2
 SHEET ACTIVE FROM - 14/02/2022



SCALE:
 1:1250
 at A3 size

Reproduced from or based upon 2022 Ordnance Survey mapping with permission of the Controller of HMSO (c) Crown Copyright reserved.
 Unauthorised reproduction infringes Crown copyright and may lead to prosecution or civil proceedings West Sussex County Council Licence No. 100018485



West Sussex County Council
 Highways & Transport
 The Grange
 Tower Street
 Chichester
 West Sussex
 PO19 1RH

CHICHESTER DISTRICT: WEST ITCHENOR
 WAITING RESTRICTIONS


Reproduced from or based upon 2022 Ordnance Survey mapping with permission of the Controller of HMSO (c) Crown Copyright reserved.
 Unauthorised reproduction infringes Crown copyright and may lead to prosecution or civil proceedings West Sussex County Council Licence No. 100018485

TILE REF NO:
 SU7901SEN

SHEET ISSUE NO 2
 SHEET ACTIVE FROM - 14/02/2022



SCALE:
 1:1250
 at A3 size

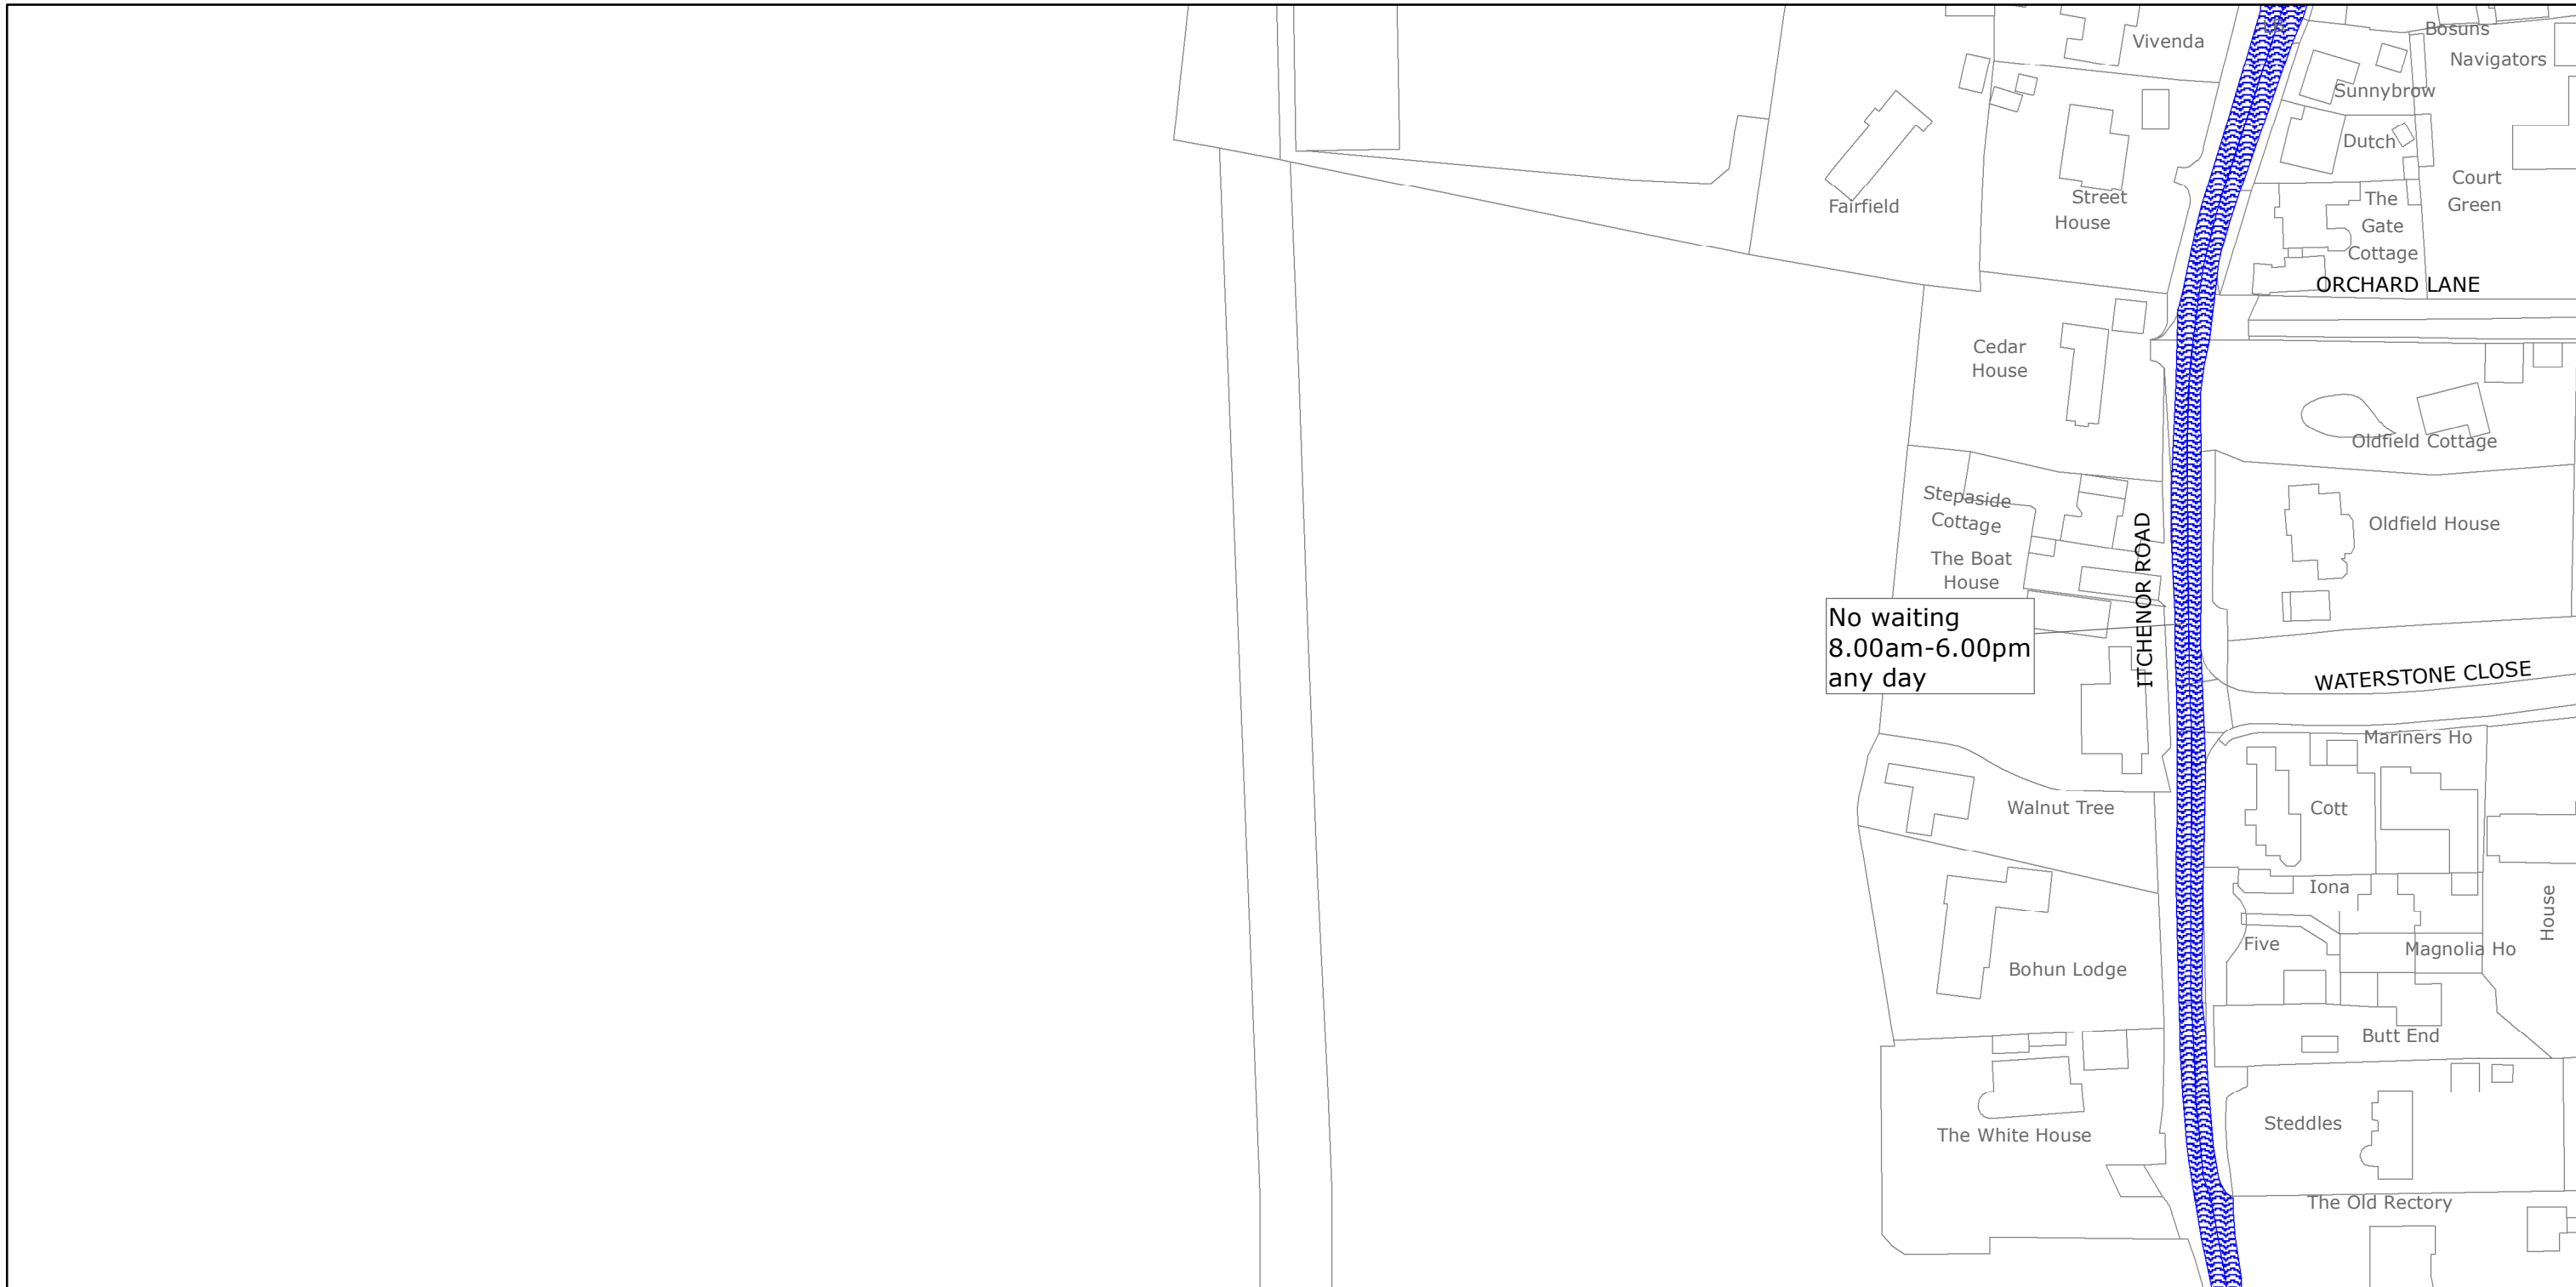

No waiting
8.00am-6.00pm
any day



West Sussex County Council
Highways & Transport
The Grange
Tower Street
Chichester
West Sussex
PO19 1RH

CHICHESTER DISTRICT: WEST ITCHENOR
WAITING RESTRICTIONS

TILE REF NO:
SU7901SES

SHEET ISSUE NO 2
SHEET ACTIVE FROM - 14/02/2022



SCALE:
1:1250
at A3 size

Reproduced from or based upon 2022 Ordnance Survey mapping with permission of the Controller of HMSO (c) Crown Copyright reserved.
Unauthorised reproduction infringes Crown copyright and may lead to prosecution or civil proceedings West Sussex County Council Licence No. 100018485