


WEST SUSSEX COUNTY COUNCIL
((CHICHESTER)(PARKING PLACES AND TRAFFIC REGULATION)
(CONSOLIDATION) ORDER 2010)
(CASPIAN CLOSE AMENDMENT)
ORDER 2022

FISHBOURNE: LOCATION OF WAITING RESTRICTIONS

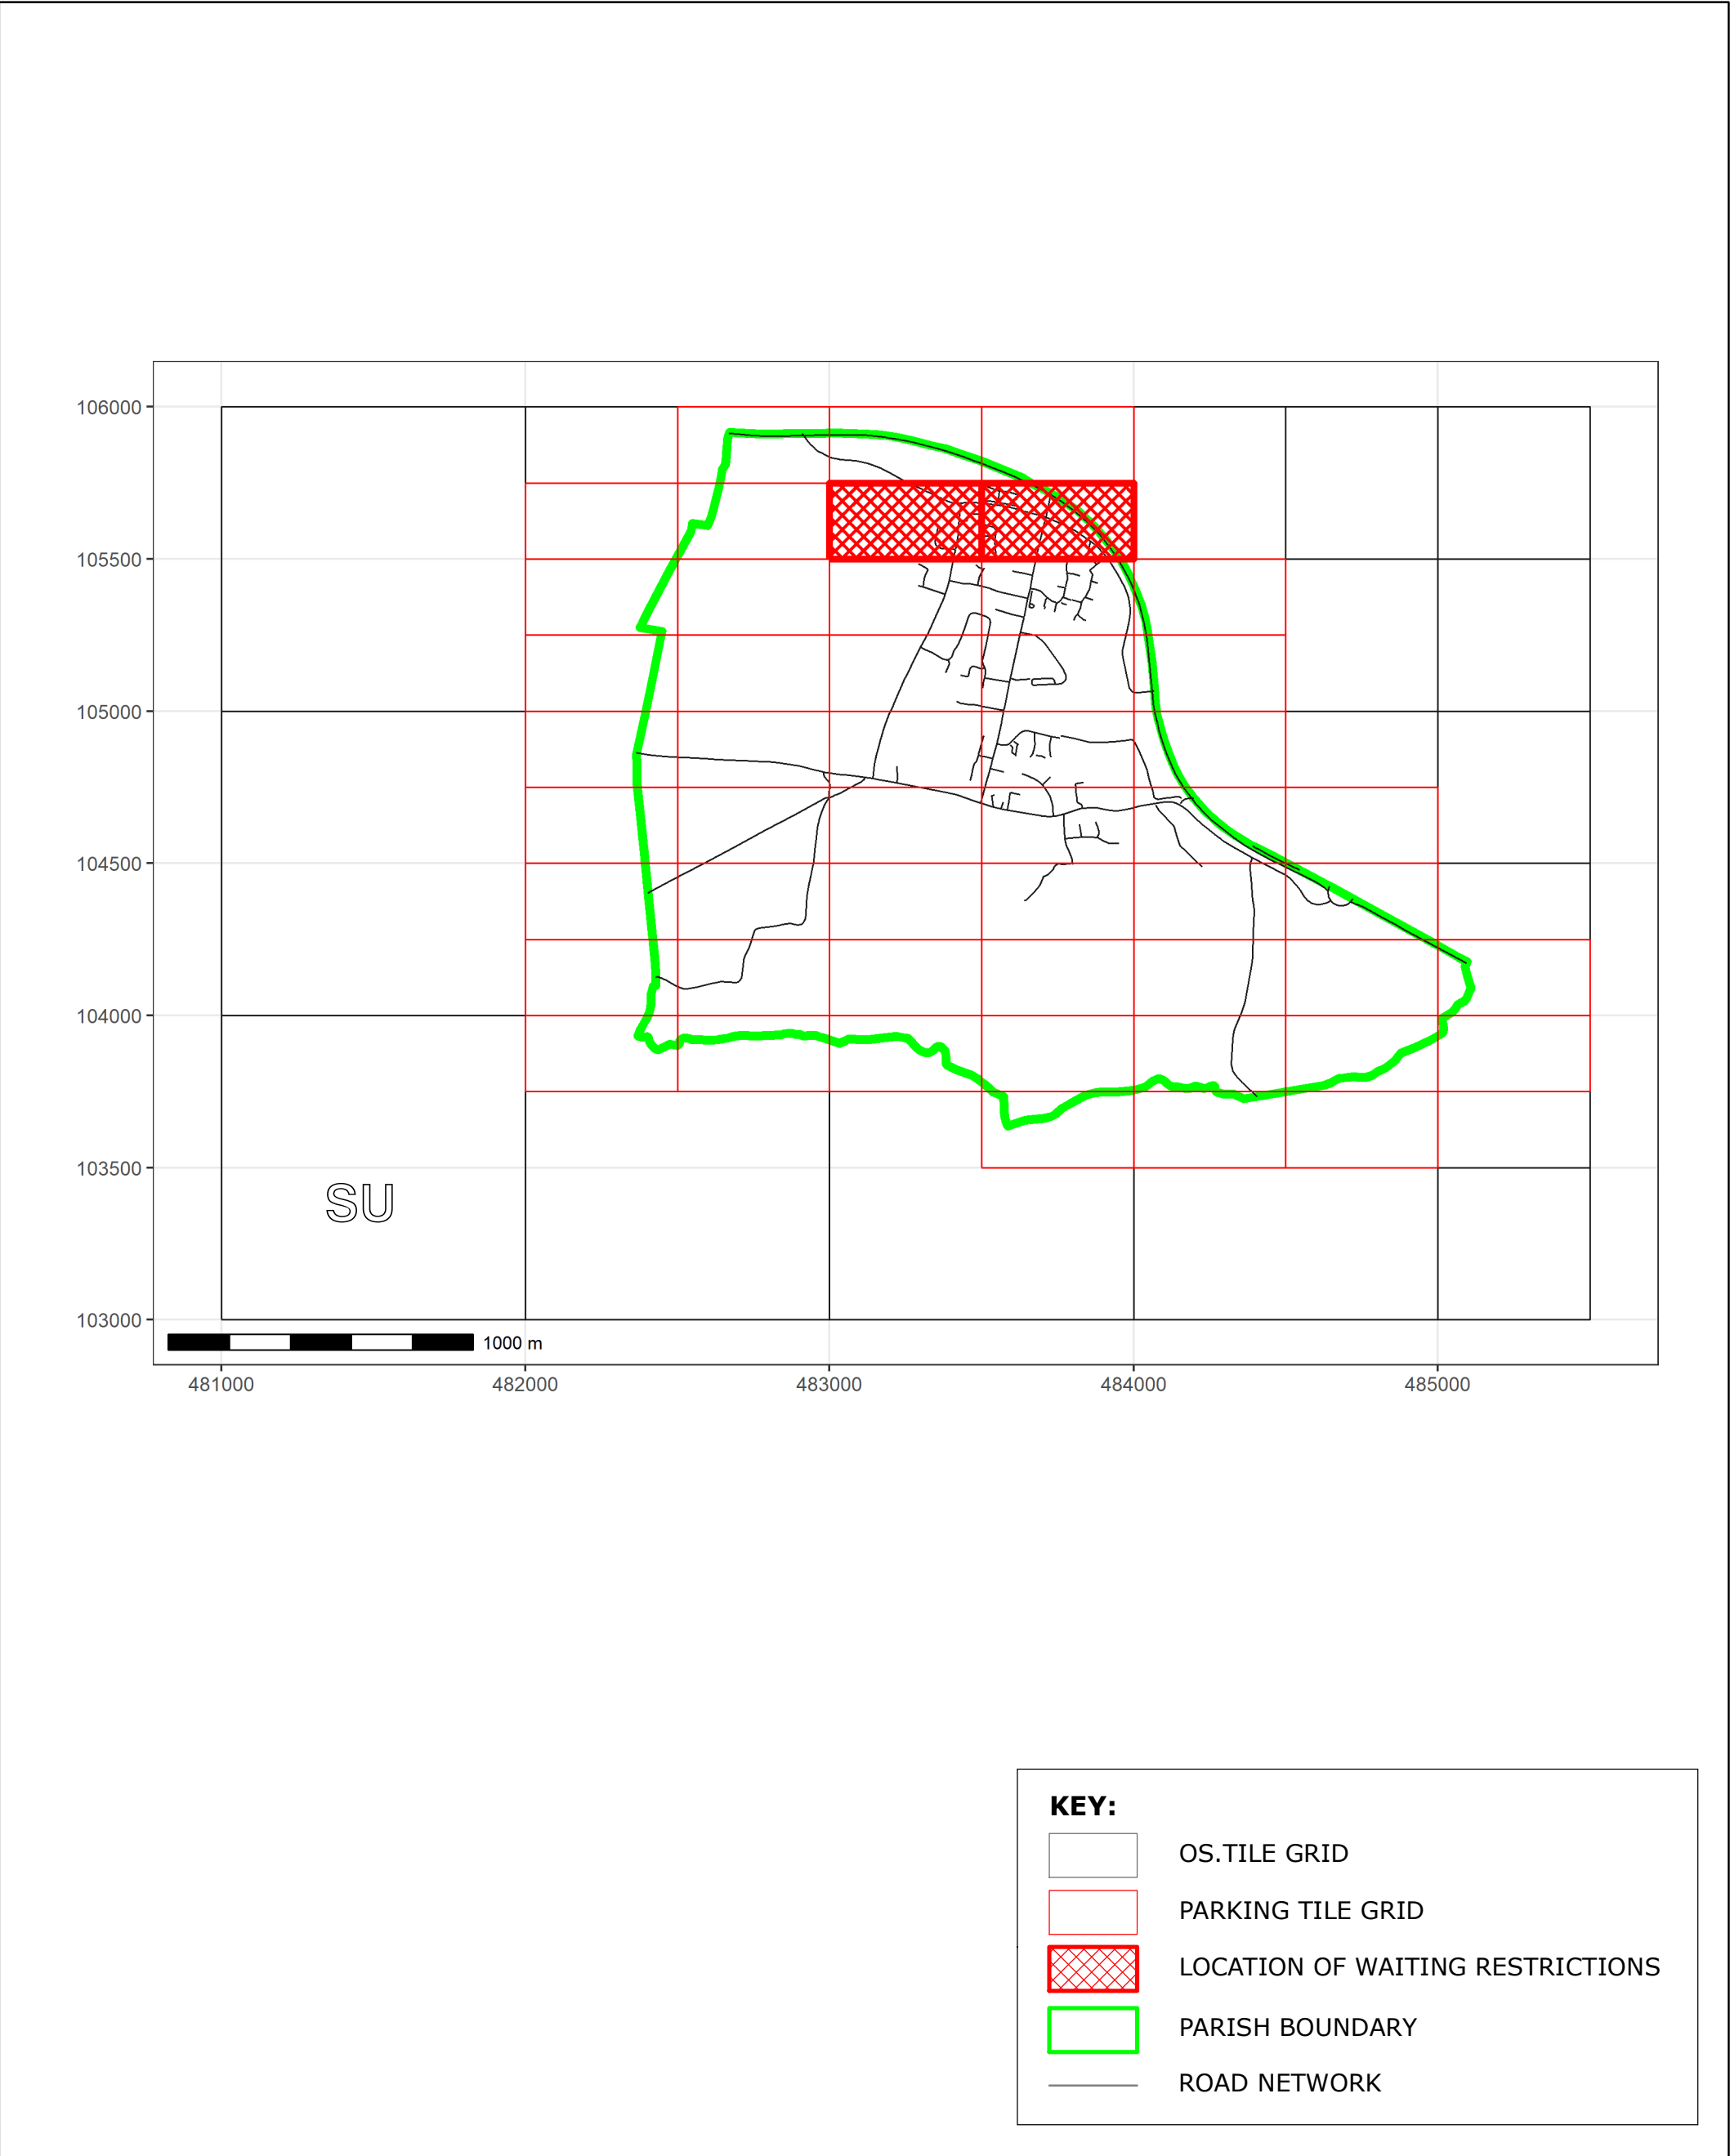

WEST SUSSEX COUNTY COUNCIL
((CHICHESTER DISTRICT) (PARKING PLACES & TRAFFIC REGULATION)
(CONSOLIDATION) ORDER 2010)
(CASPIAN CLOSE AMENDMENT) ORDER 2022

West Sussex County Council in exercise of their powers under Sections 1 (1) 2 (1) and (2), 4 (2), 45, 46, 49 and 53 and Part IV of Schedule 9 of the Road Traffic Regulation Act 1984 "the Act" as amended and of all other enabling powers and after consultation with the chief officer of police in accordance with Part III of Schedule 9 to the Act hereby make the following Order:-

1. This Order shall come into operation on the 14th day of November 2022 and may be cited as "West Sussex County Council ((Chichester District) (Parking Places and Traffic Regulation) (Consolidation) Order 2010) (Caspian Close Amendment) Order 2022."
2. The "West Sussex County Council (Chichester District) (Parking Places and Traffic Regulation) (Consolidation) Order 2010" is hereby amended by the insertion into it of the plans attached in the First Schedule to this Order.

FIRST SCHEDULE
Plans to be inserted
(as attached)


SU8305NES (Sheet Issue No. 1)
 SU8305NWS (Sheet Issue No. 1)


For and on behalf of WEST SUSSEX COUNTY COUNCIL

Authorised Signatory: 

NAME: Rebecca Caney

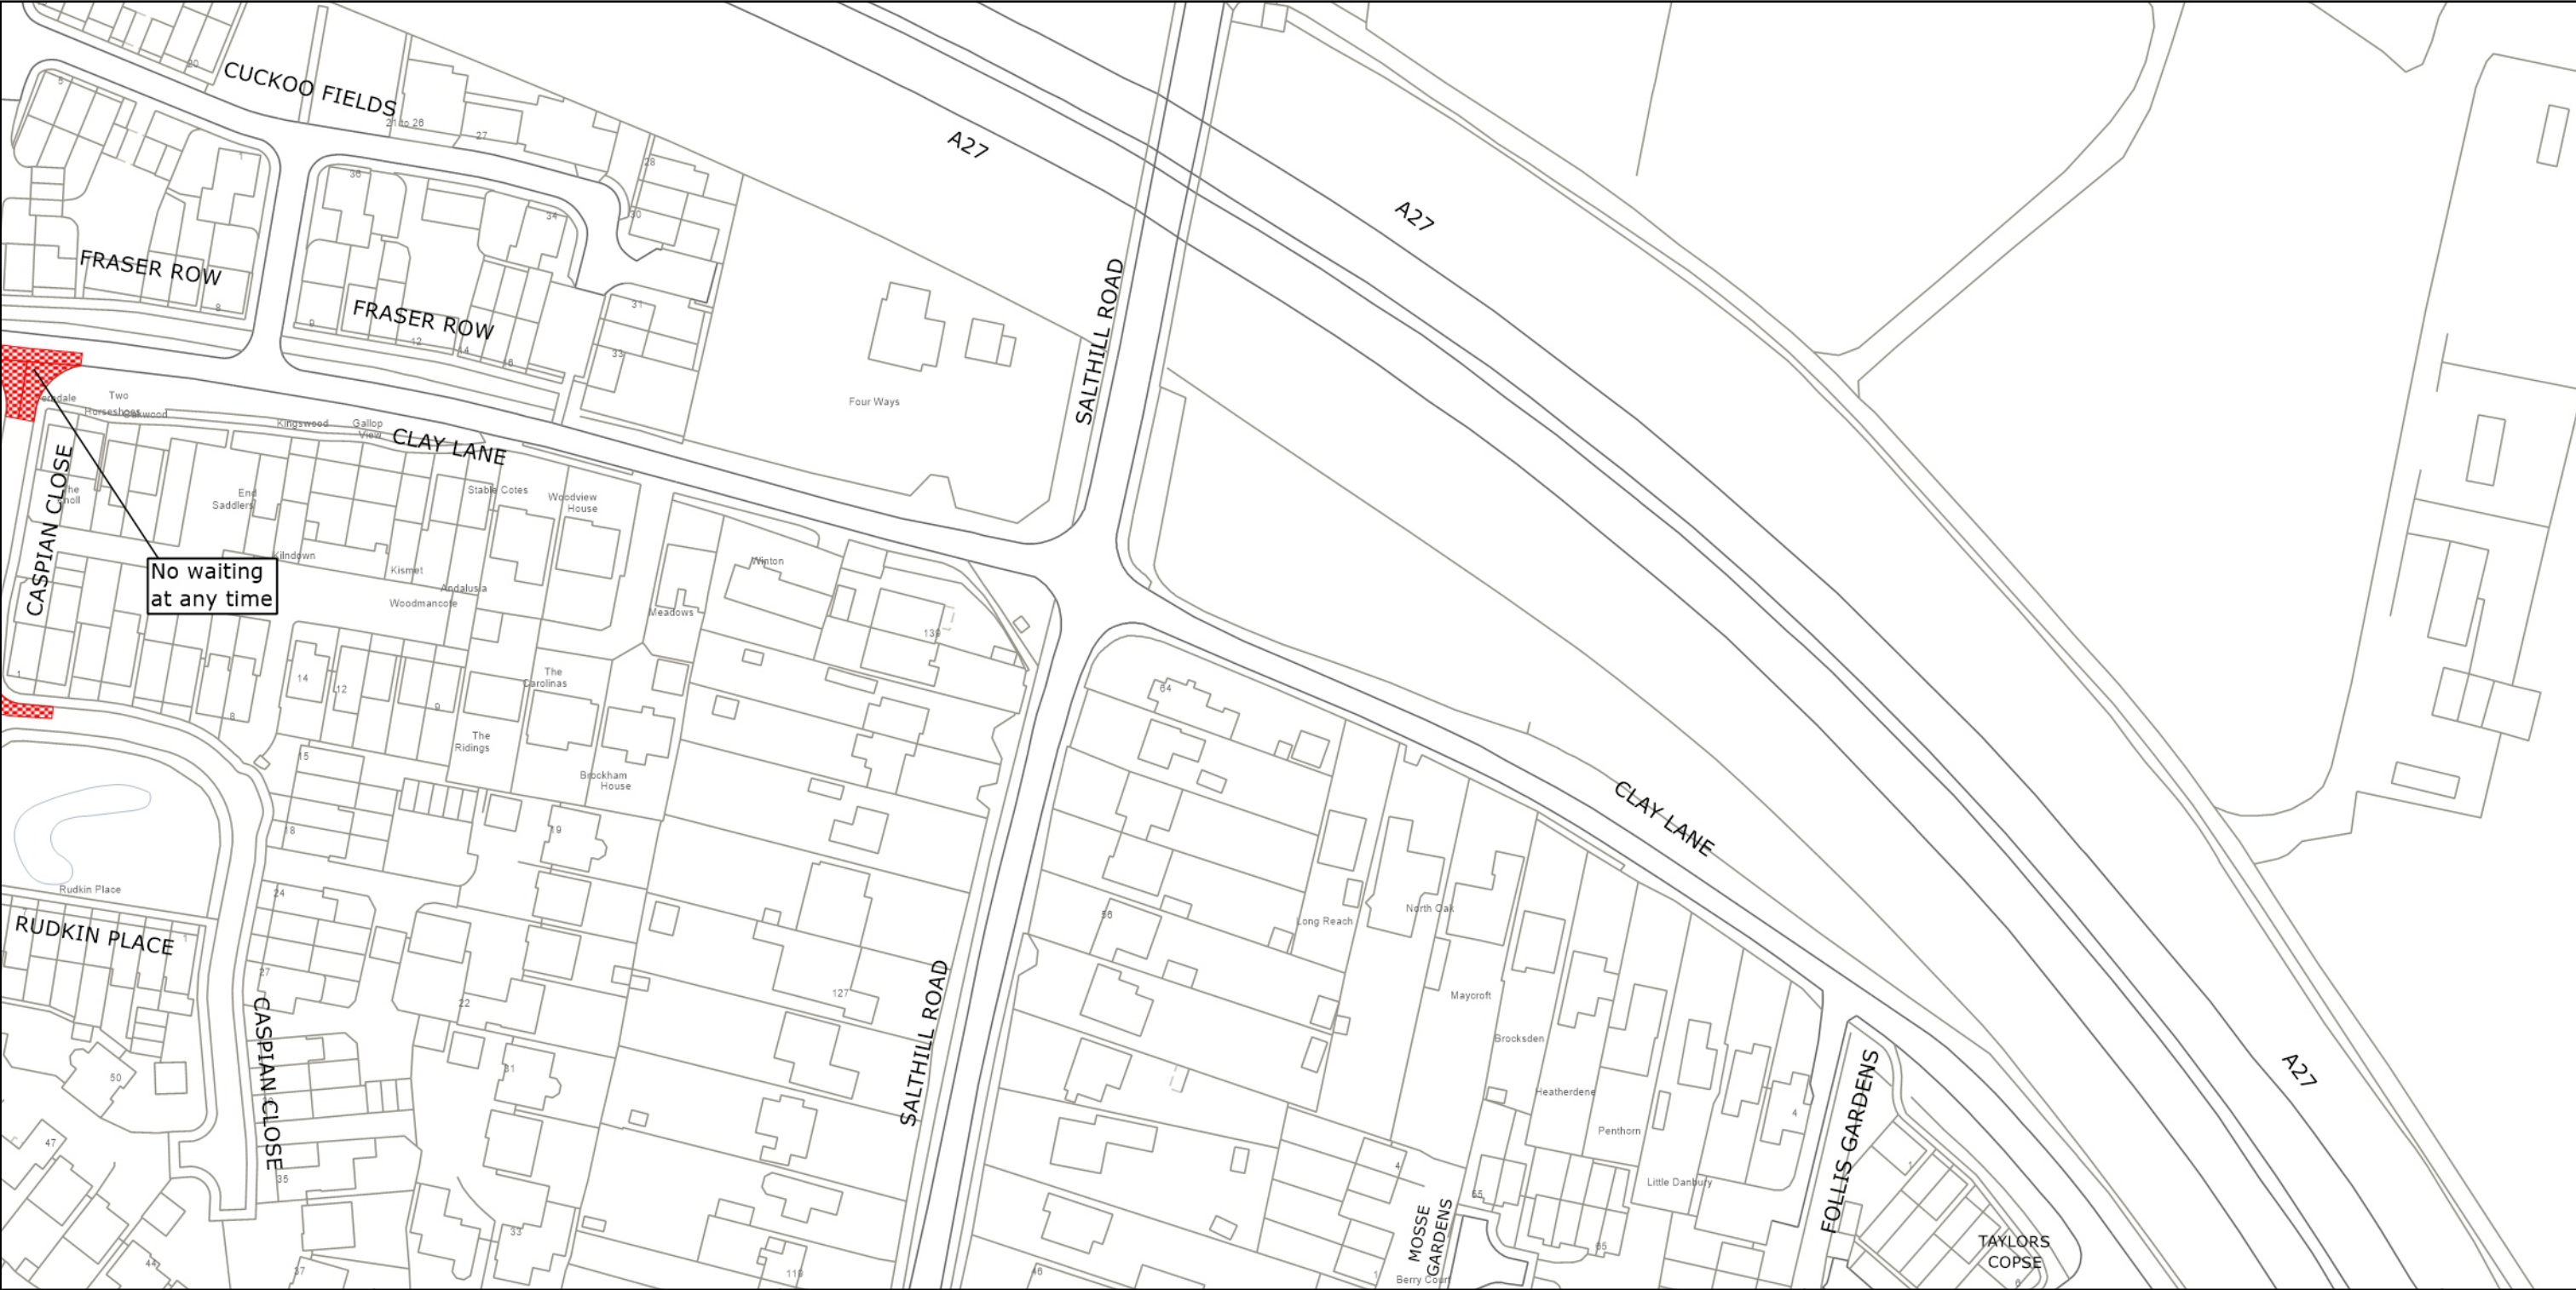

DATE MADE: 10th November 2022



 <p>West Sussex County Council Highways & Transport The Grange Tower Street Chichester West Sussex PO19 1RH</p>	<p>CHICHESTER DISTRICT: FISHBOURNE</p> <p>WAITING RESTRICTIONS</p>	<p>TILE REF NO: SU8305NES</p> <p>SHEET ISSUE NO 1</p> <p>SHEET ACTIVE FROM - 14.11.2022</p>	<p>N</p> <p>SCALE: 1:1250 at A3 size</p>
---	--	--	---

Reproduced from or based upon 2022 Ordnance Survey mapping with permission of the Controller of HMSO (c) Crown Copyright reserved.
Unauthorised reproduction infringes Crown copyright and may lead to prosecution or civil proceedings West Sussex County Council Licence No. 100018485



	<p>West Sussex County Council Highways & Transport The Grange Tower Street Chichester West Sussex PO19 1RH</p>	<p>CHICHESTER DISTRICT: FISHBOURNE</p> <p>WAITING RESTRICTIONS</p>	<p>TILE REF NO: SU8305NWS</p> <p>SHEET ISSUE NO 1</p> <p>SHEET ACTIVE FROM - 14.11.2022</p>	<p>N</p>  <p>SCALE: 1:1250 at A3 size</p>
--	--	--	--	--

Reproduced from or based upon 2022 Ordnance Survey mapping with permission of the Controller of HMSO (c) Crown Copyright reserved.
Unauthorised reproduction infringes Crown copyright and may lead to prosecution or civil proceedings West Sussex County Council Licence No. 100018485