


WEST SUSSEX COUNTY COUNCIL  
((CHICHESTER)(PARKING PLACES AND TRAFFIC REGULATION)  
(CONSOLIDATION) ORDER 2010)  
(NEW ROAD MIDHURST AMENDMENT)  
ORDER 2023

MIDHURST: LOCATION OF WAITING RESTRICTIONS

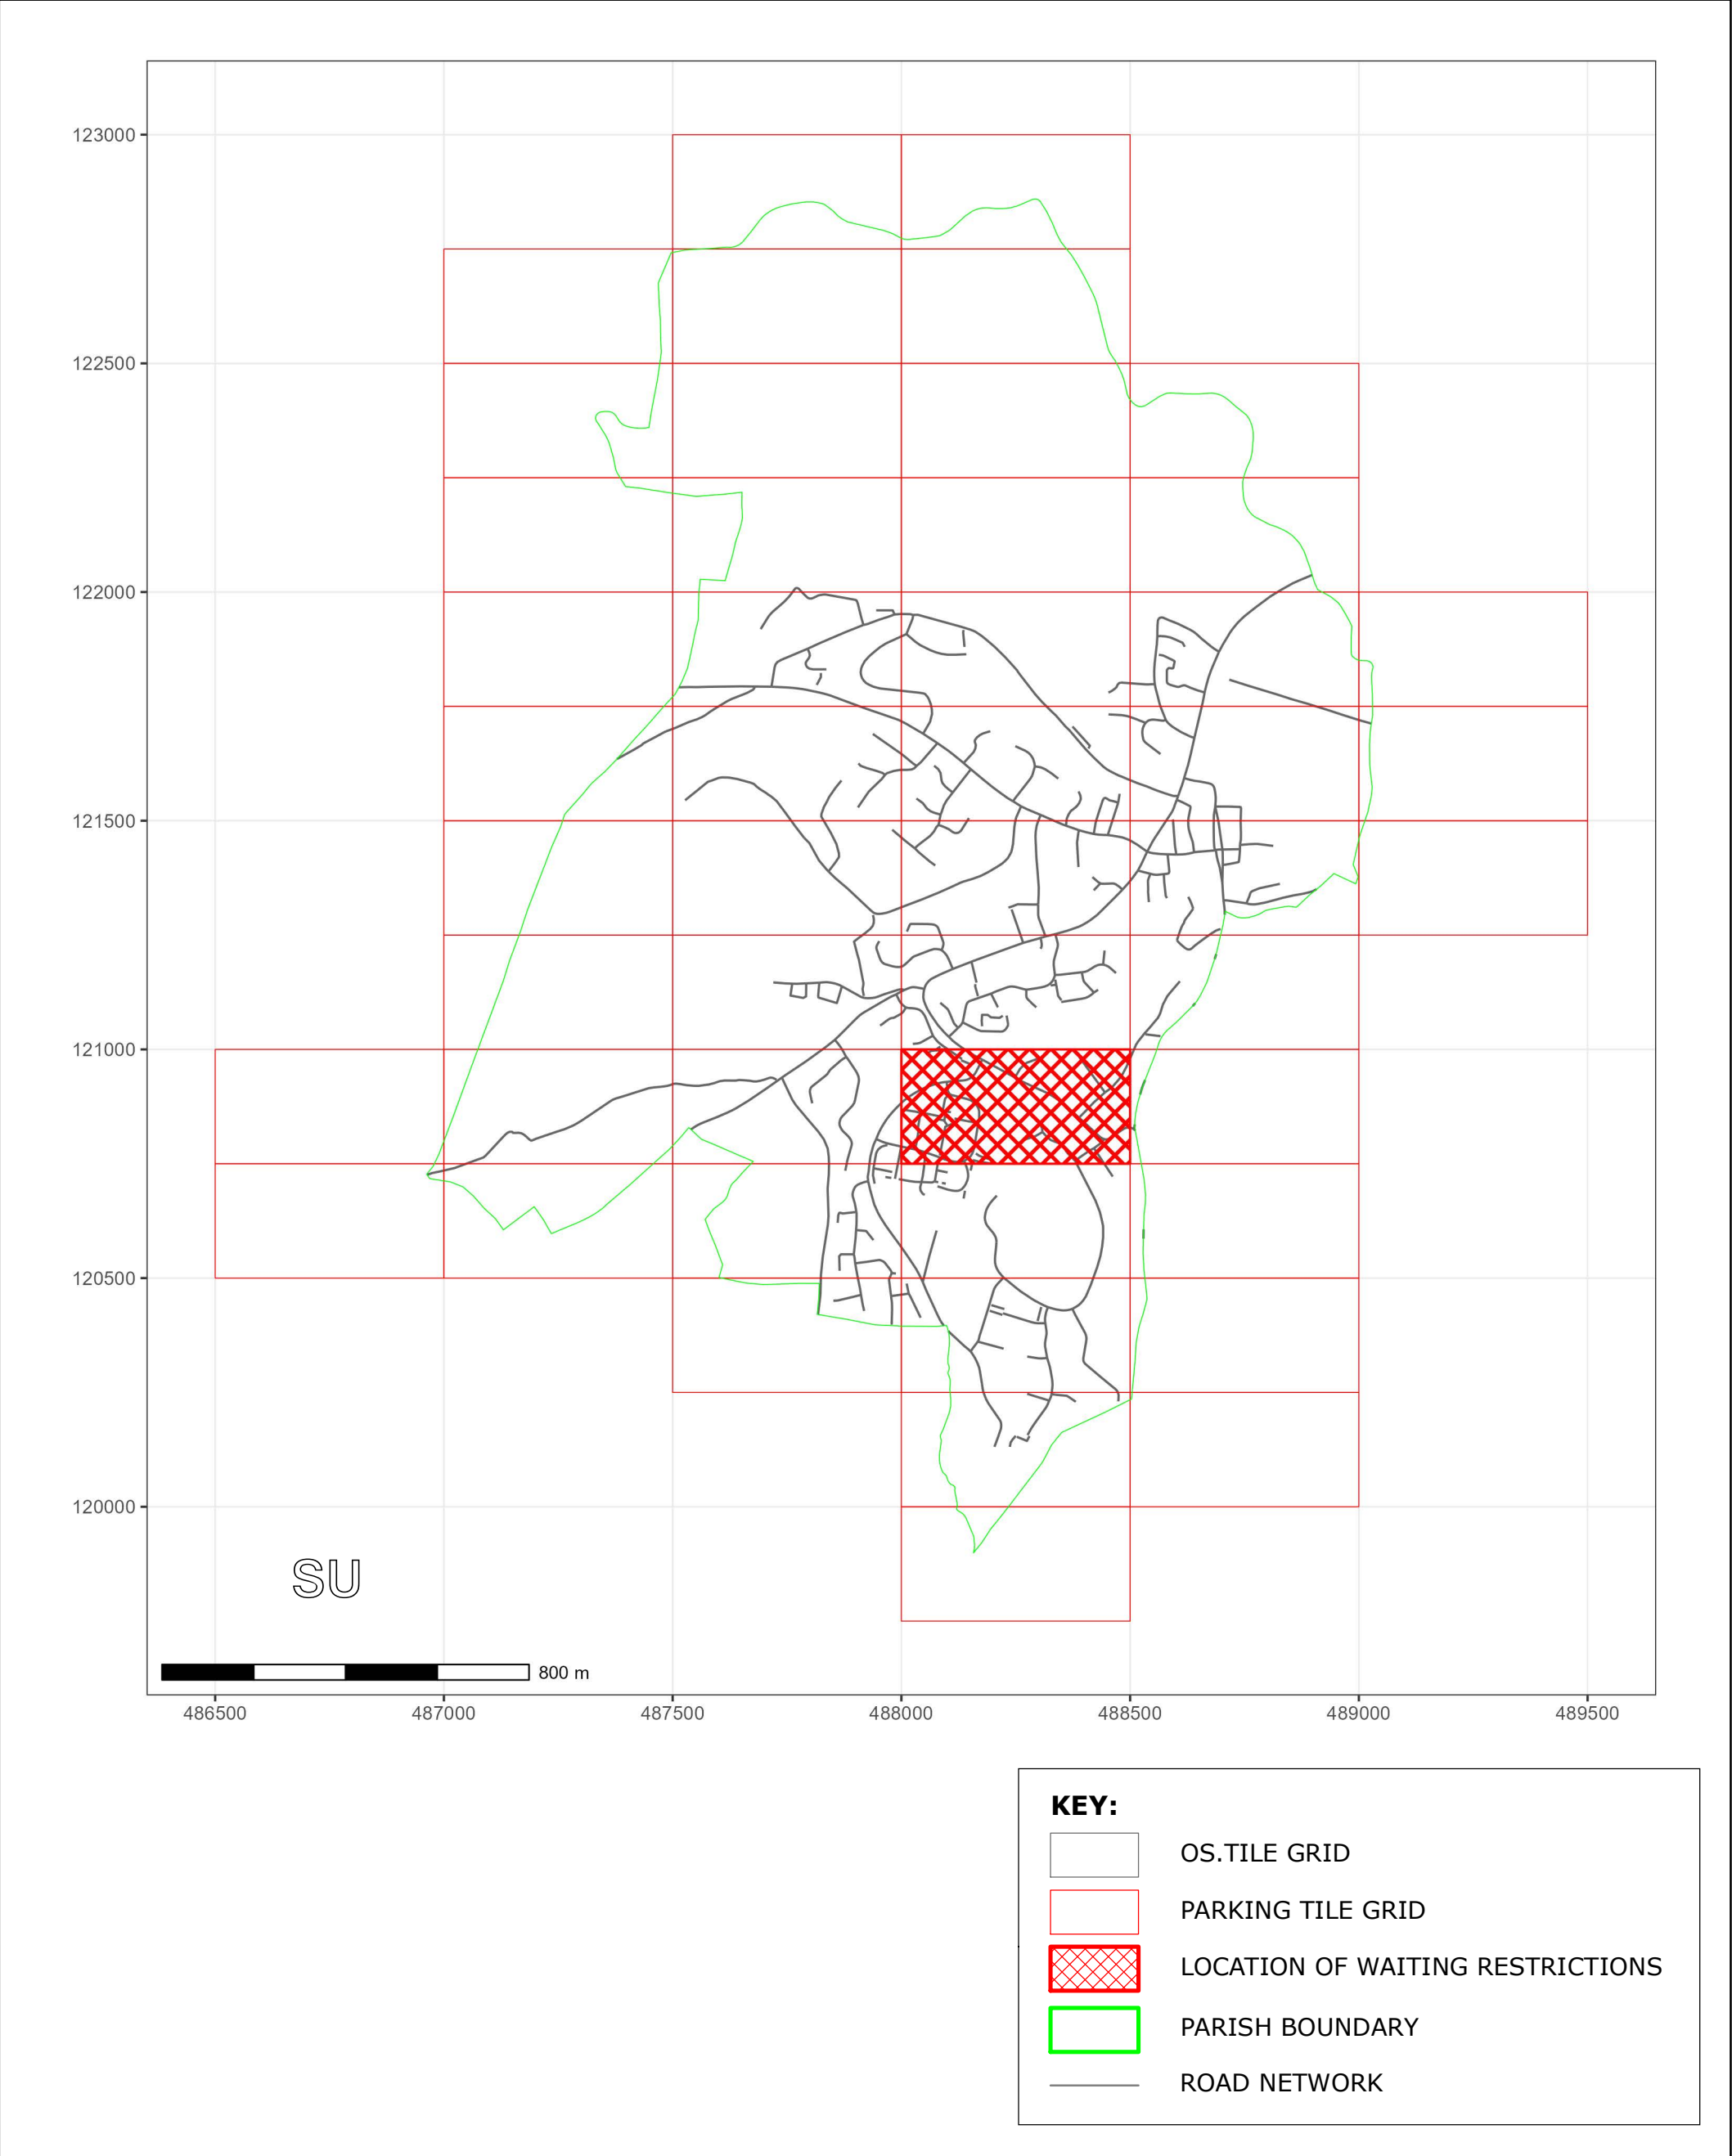

West Sussex County Council  
Highways & Transport  
The Grange  
Tower Street  
Chichester  
West Sussex  
PO19 1RH

WEST SUSSEX COUNTY COUNCIL  
((CHICHESTER)(PARKING PLACES AND TRAFFIC  
REGULATION)(CONSOLIDATION) ORDER 2010)  
(NEW ROAD MIDHURST AMENDMENT)  
ORDER 2023

LOCATION OF WAITING RESTRICTIONS



**WEST SUSSEX COUNTY COUNCIL**  
**((CHICHESTER DISTRICT) (PARKING PLACES & TRAFFIC REGULATION)**  
**(CONSOLIDATION) ORDER 2010)**  
**(NEW ROAD MIDHURST AMENDMENT) ORDER 2023**

West Sussex County Council in exercise of their powers under Sections 1 (1) 2 (1) and (2), 4 (2), 45, 46, 49 and 53 and Part IV of Schedule 9 of the Road Traffic Regulation Act 1984 "the Act" as amended and of all other enabling powers and after consultation with the chief officer of police in accordance with Part III of Schedule 9 to the Act hereby make the following Order:-

1. This Order shall come into operation on the 3<sup>rd</sup> day of April 2023 and may be cited as "West Sussex County Council ((Chichester District) (Parking Places and Traffic Regulation) (Consolidation) Order 2010) (New Road Midhurst Amendment) Order 2023."
2. The "West Sussex County Council (Chichester District) (Parking Places and Traffic Regulation) (Consolidation) Order 2010" is hereby amended by the deletion of the plan in the First Schedule and the substitution of the plan attached in the Second Schedule to this Order.

**FIRST SCHEDULE**  
**Plan to be deleted**

SU8820NWN (Sheet Issue No. 1)

**SECOND SCHEDULE**  
**Plan to be substituted**  
**(as attached)**

SU8820NWN (Sheet Issue No. 2)


**For and on behalf of WEST SUSSEX COUNTY COUNCIL**



Authorised Signatory: 

NAME: Rebecca Caney

DATE MADE: 30<sup>th</sup> March 2023

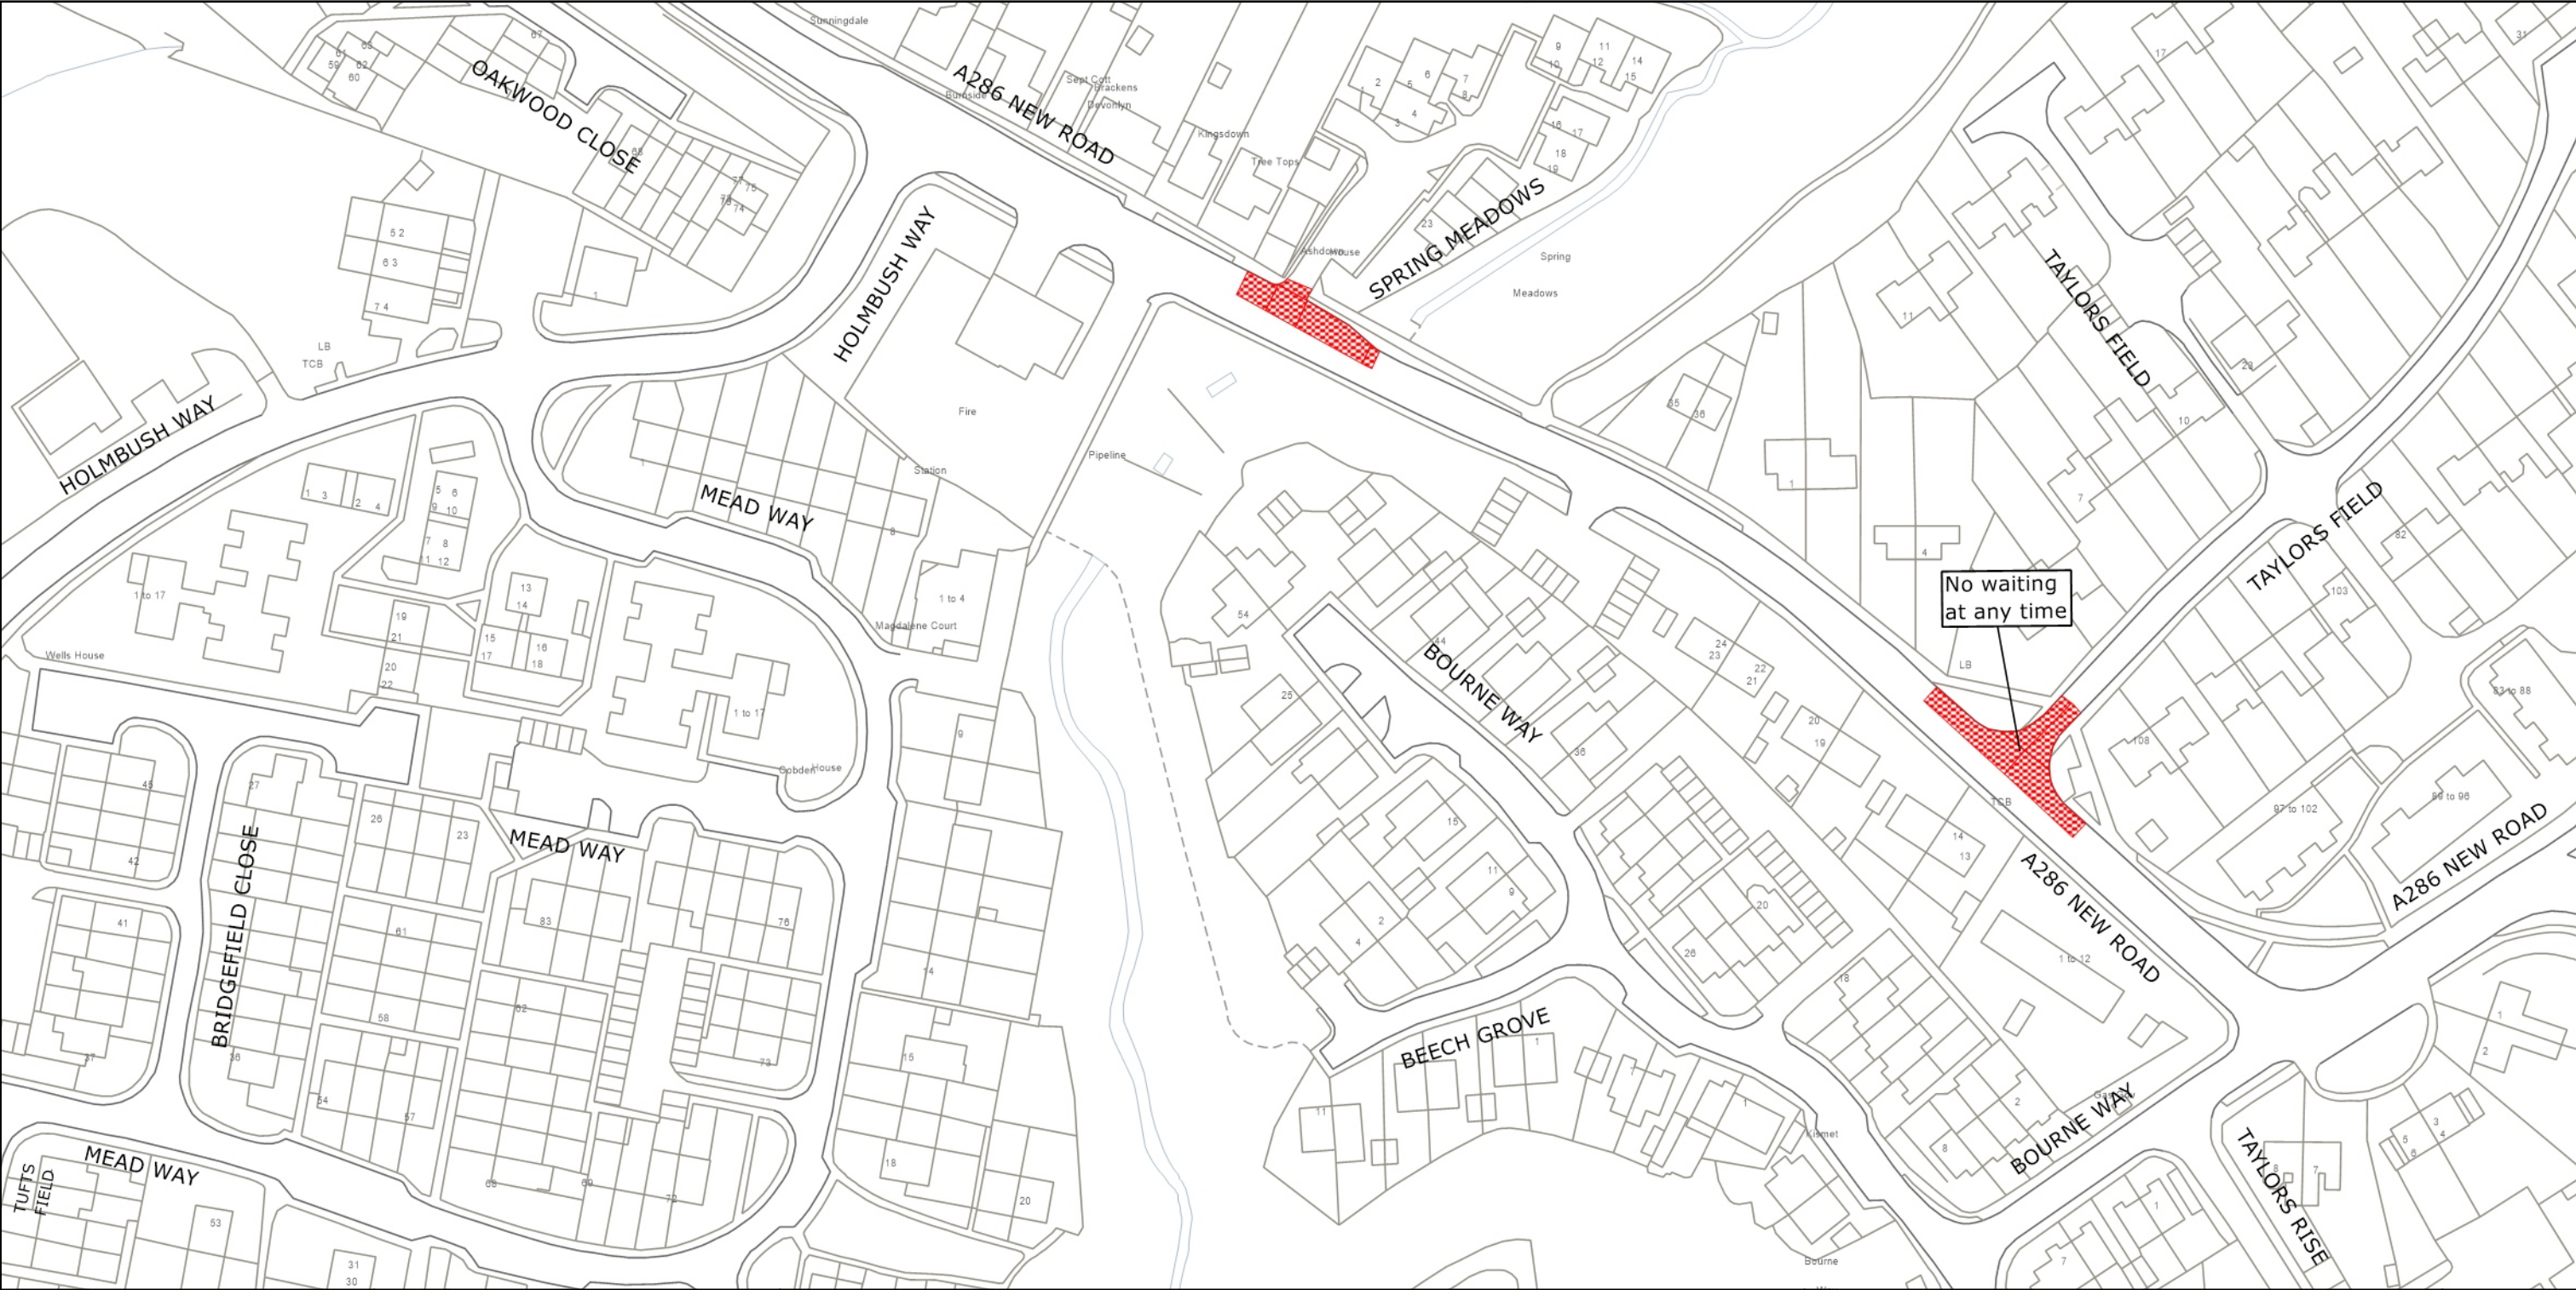



	<p>West Sussex County Council Highways &amp; Transport The Grange Tower Street Chichester West Sussex PO19 1RH</p>	<p>CHICHESTER DISTRICT: MIDHURST</p> <p>WAITING RESTRICTIONS</p>	<p>TILE REF NO: SU8820NWN</p> <p>SHEET ISSUE NO 2</p> <p>SHEET ACTIVE FROM - 03.04.2023</p>	<p>N</p>  <p>SCALE: 1:1250 at A3 size</p>
--	--	--	---	--

Reproduced from or based upon 2023 Ordnance Survey mapping with permission of the Controller of HMSO (c) Crown Copyright reserved.  
Unauthorised reproduction infringes Crown copyright and may lead to prosecution or civil proceedings West Sussex County Council Licence No. 100018485