


WEST SUSSEX COUNTY COUNCIL
((CHICHESTER DISTRICT)(PARKING PLACES & TRAFFIC REGULATION)
(CONSOLIDATION) ORDER 2010)
(SPITALFIELD LANE AMENDMENT)
ORDER 2023

CHICHESTER: LOCATION OF WAITING RESTRICTIONS

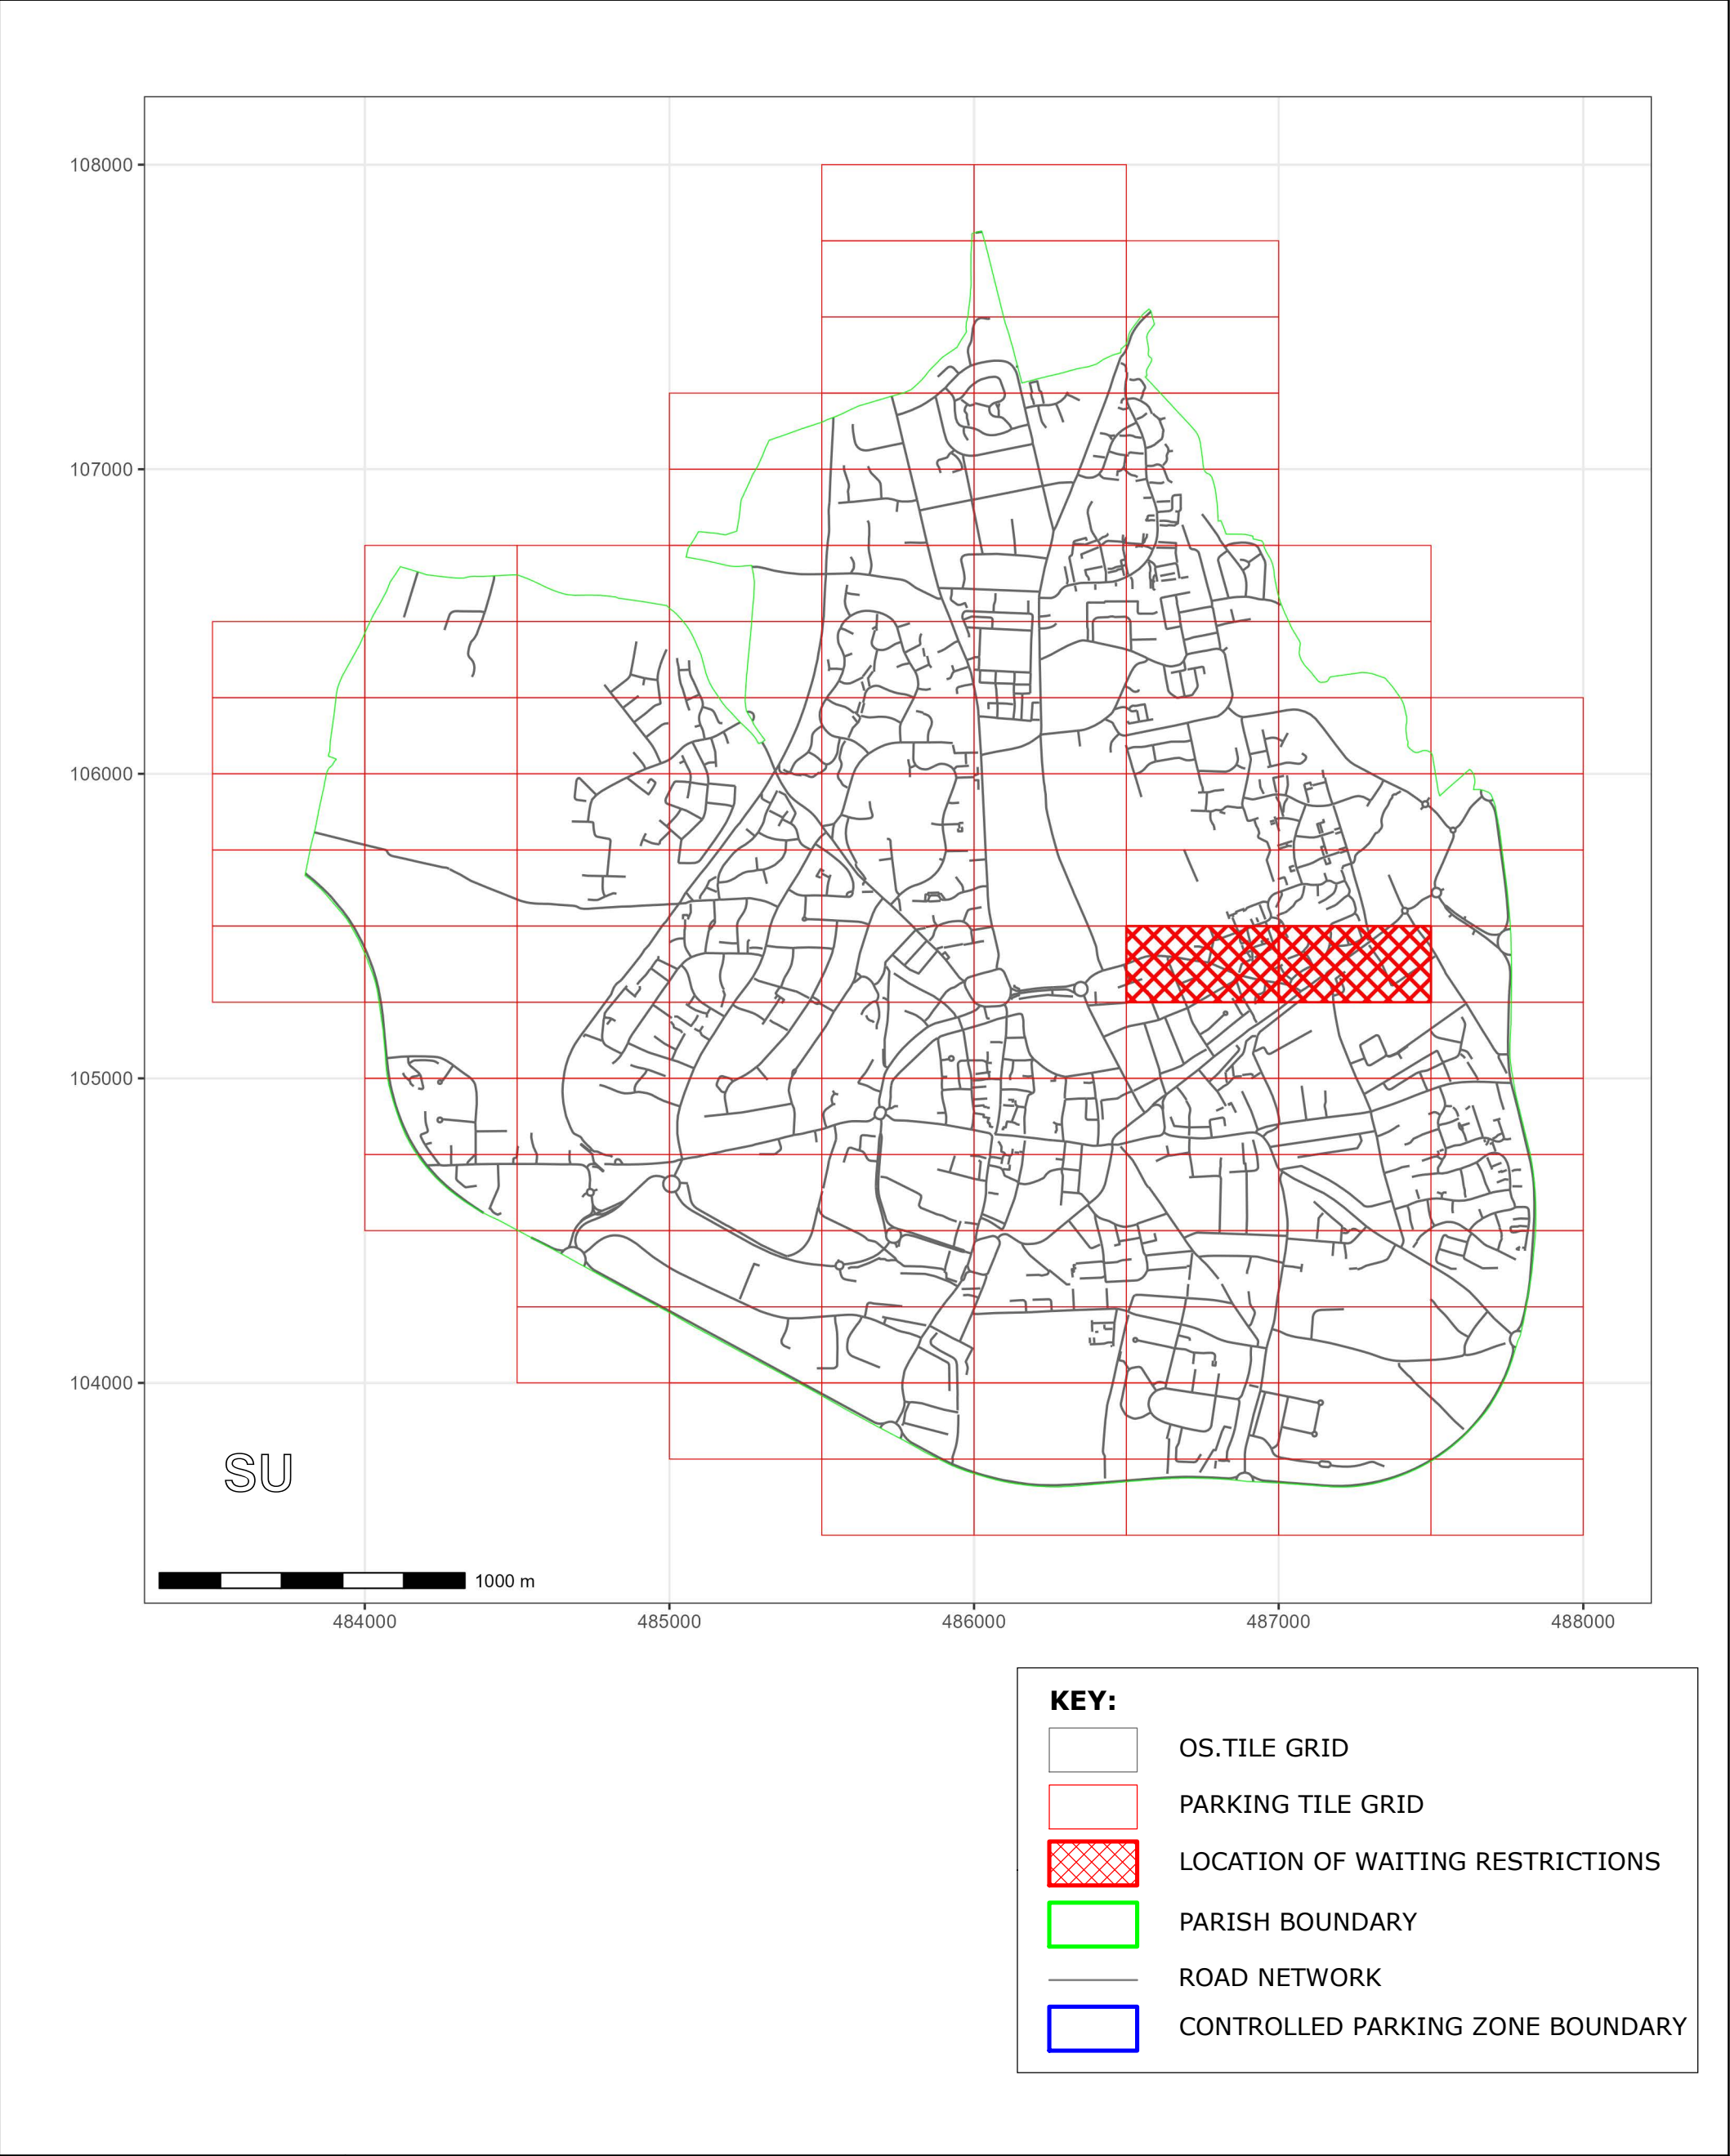

West Sussex County Council
Highways & Transport
The Grange
Tower Street
Chichester
West Sussex
PO19 1RH

WEST SUSSEX COUNTY COUNCIL
((CHICHESTER DISTRICT)(PARKING PLACES & TRAFFIC
REGULATION)(CONSOLIDATION) ORDER 2010)
(SPITALFIELD LANE AMENDMENT)
ORDER 2023


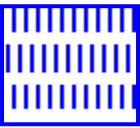
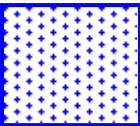
LOCATION OF WAITING RESTRICTIONS



Key for Waiting Restrictions

All areas over which the provision of the orders apply are defined by the shaded areas as shown on the following plans plus a contiguous area not indicated on the plans of verge and/or footway between the carriageway edge and the highway boundary. The plans in this schedule are based upon grid references of the Ordnance Survey National Grid defined by the OSGB 36 triangulation.


Prohibition of Waiting

101		check	No waiting at any time
111		pat 046	No waiting 9.00am-5.00pm Mon-Sat
135		usgs721	No waiting 10.00am-11.00am, 2.00pm-3.00pm Mon-Sat

Residents Parking

502		dot6	Residents' and Visitors' permit holders only 9.00am-5.00pm Mon-Sat
504		pat020	Residents' and Visitors' permit holders only 10.00am-11.00am and 2.00pm-3.00pm Mon-Sat
522		shd102	Permit holders only 9.00am-9.00pm any day


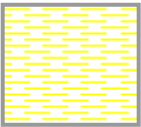
Shared Residents Parking & Free Limited Waiting

605		usgs712	Residents' and Visitors' permit holders and Limited waiting for 2hrs No return within 2hrs for non-permit holders 9.00am-5.00pm Mon-Sat
-----	---	---------	---

Specified Vehicles

830		check	Disabled persons vehicles at any time
-----	---	-------	---------------------------------------

Clearways

1103		herring3	Bus stop Clearway-No stopping except buses at any time
1104		usgs620	Bus stop clearway 7.00am-7.00pm any day

WEST SUSSEX COUNTY COUNCIL
((CHICHESTER DISTRICT) (PARKING PLACES & TRAFFIC REGULATION)
(CONSOLIDATION) ORDER 2010)
(SPITALFIELD LANE AMENDMENT) ORDER 2023

West Sussex County Council in exercise of their powers under Sections 1 (1) 2 (1) and (2), 4 (2), 45, 46, 49 and 53 and Part IV of Schedule 9 of the Road Traffic Regulation Act 1984 "the Act" as amended and of all other enabling powers and after consultation with the chief officer of police in accordance with Part III of Schedule 9 to the Act hereby make the following Order:-

1. This Order shall come into operation on the 23rd day of October 2023 and may be cited as "West Sussex County Council ((Chichester District) (Parking Places and Traffic Regulation) (Consolidation) Order 2010) (Spitalfield Lane Amendment) Order 2023."
2. The "West Sussex County Council (Chichester District) (Parking Places and Traffic Regulation) (Consolidation) Order 2010" is hereby amended by the deletion from it of the plans in the First Schedule to this Order and the substitution of the plans attached in the Second Schedule to this Order.

FIRST SCHEDULE
Plans to be deleted

SU8605SEN (Sheet Issue No. 6)
 SU8705SWN (Sheet Issue No. 5)

SECOND SCHEDULE
Plans to be substituted
(As attached)

SU8605SEN (Sheet Issue No. 7)
 SU8705SWN (Sheet Issue No. 6)


For and on behalf of WEST SUSSEX COUNTY COUNCIL

Authorised Signatory:



NAME: Rebecca Caney

DATE MADE: 19th October 2023

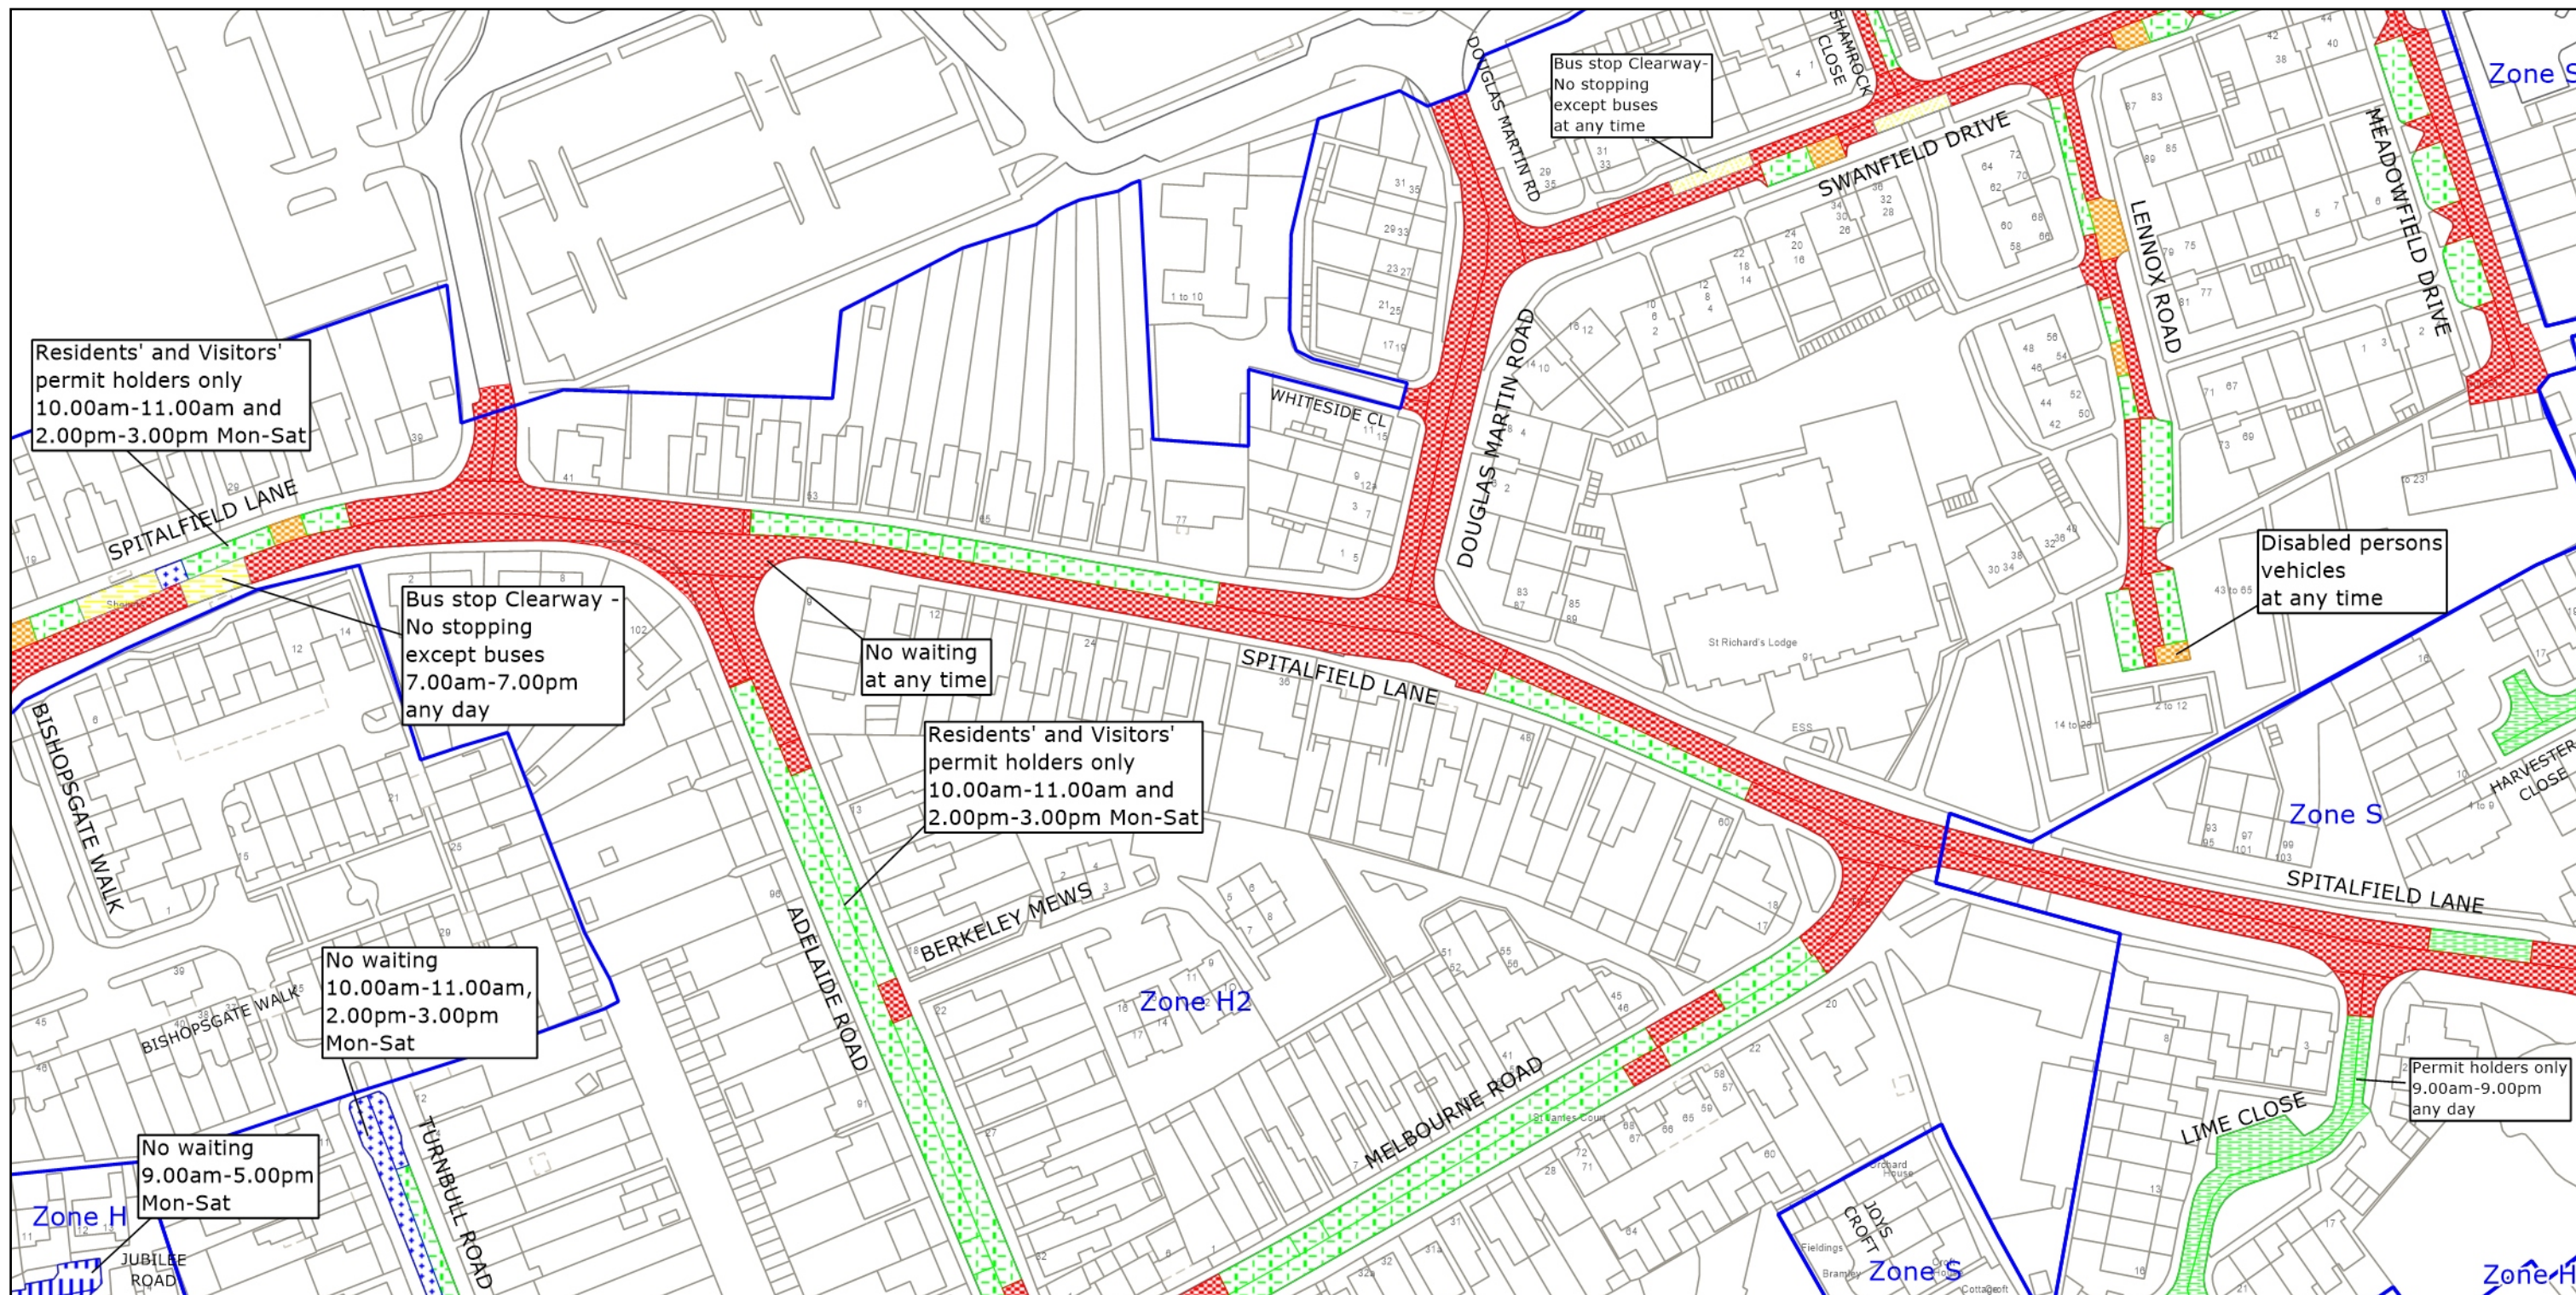

West Sussex County Council
Highways & Transport
The Grange
Tower Street
Chichester
West Sussex
PO19 1RH

CHICHESTER DISTRICT: CHICHESTER

WAITING RESTRICTIONS


© Crown copyright and database rights 2023 OS AC0000849983. You are permitted to use this data solely to enable you to respond to, or interact with, the organisation that provided you with the data. You are not permitted to copy, sub-license, distribute or sell any of this data to third parties in any form.



TILE REF NO:
SU8605SEN

SHEET ISSUE NO 7
SHEET ACTIVE FROM - 23.10.2023

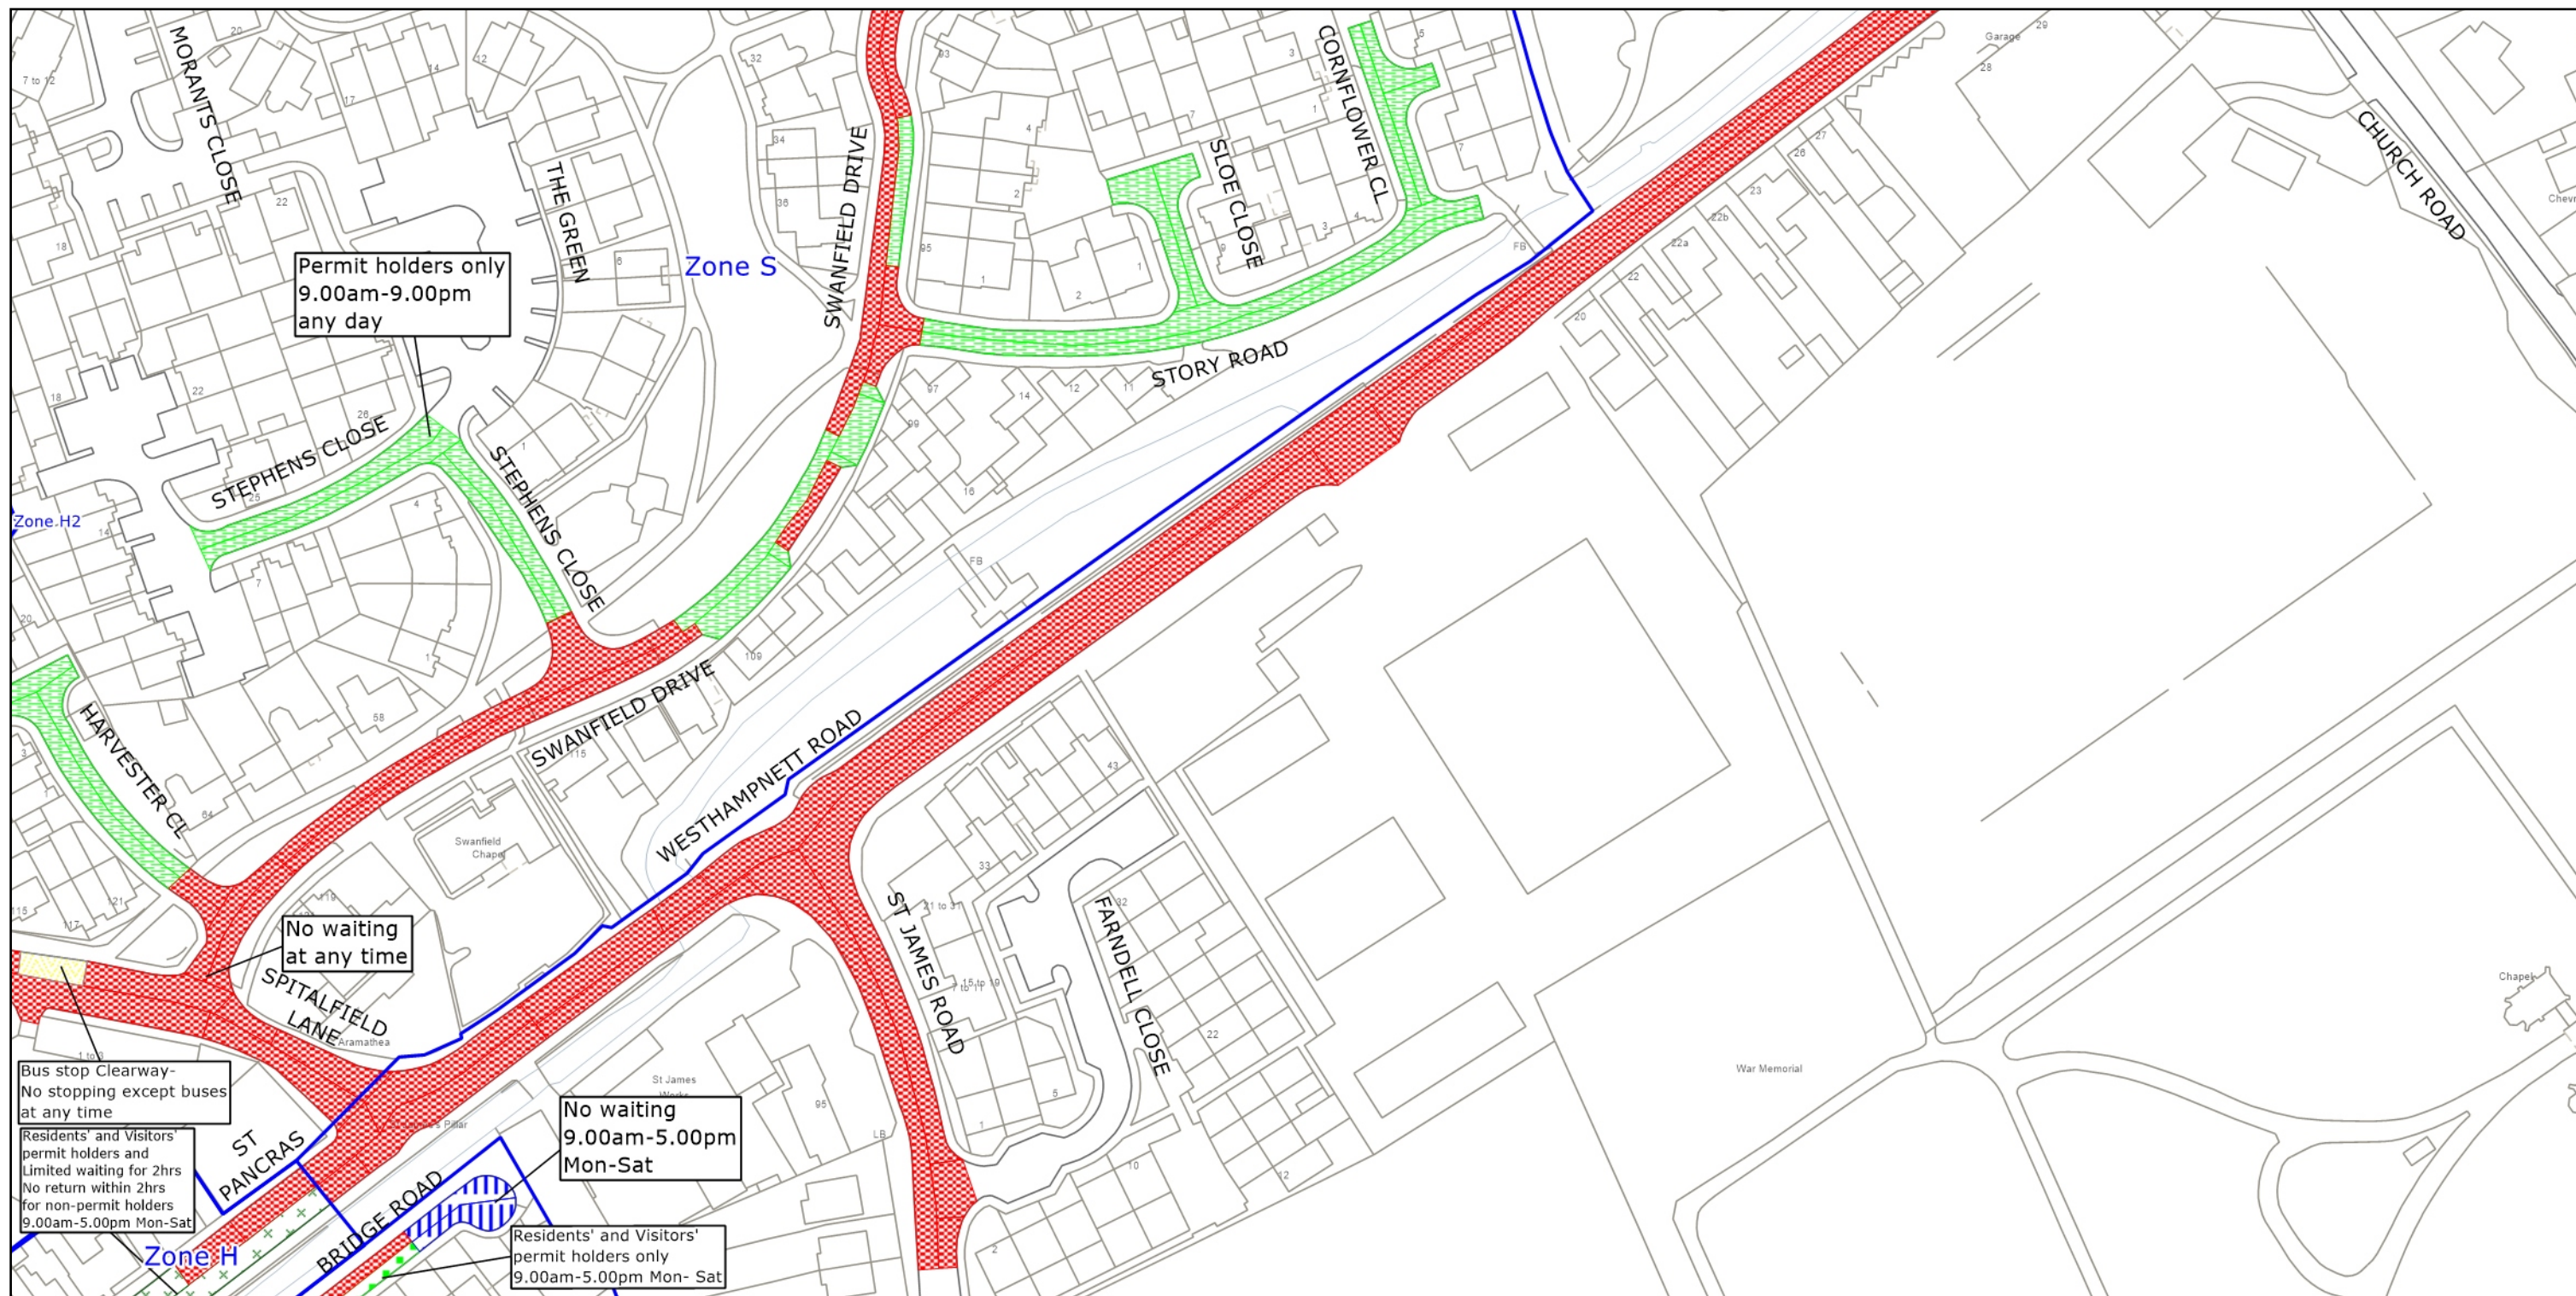

SCALE:
1:1250
at A3 size



 <p>west sussex county council</p>	<p>West Sussex County Council Highways & Transport The Grange Tower Street Chichester West Sussex PO19 1RH</p>	<p>CHICHESTER DISTRICT: CHICHESTER</p> <p>WAITING RESTRICTIONS</p>	<p>TILE REF NO: SU8705SWN</p> <p>SHEET ISSUE NO 6</p> <p>SHEET ACTIVE FROM - 23.10.2023</p>	<p>N</p>  <p>SCALE: 1:1250 at A3 size</p>
<p><small>© Crown copyright and database rights 2023 OS AC0000849983. You are permitted to use this data solely to enable you to respond to, or interact with, the organisation that provided you with the data. You are not permitted to copy, sub-license, distribute or sell any of this data to third parties in any form.</small></p>				