


WEST SUSSEX COUNTY COUNCIL  
((CHICHESTER DISTRICT)(PARKING PLACES & TRAFFIC REGULATION)  
(CONSOLIDATION) ORDER 2010)  
(CHIDHAM LANE AMENDMENT)  
ORDER 2024

CHIDHAM AND HAMBROOK: LOCATION OF WAITING RESTRICTIONS

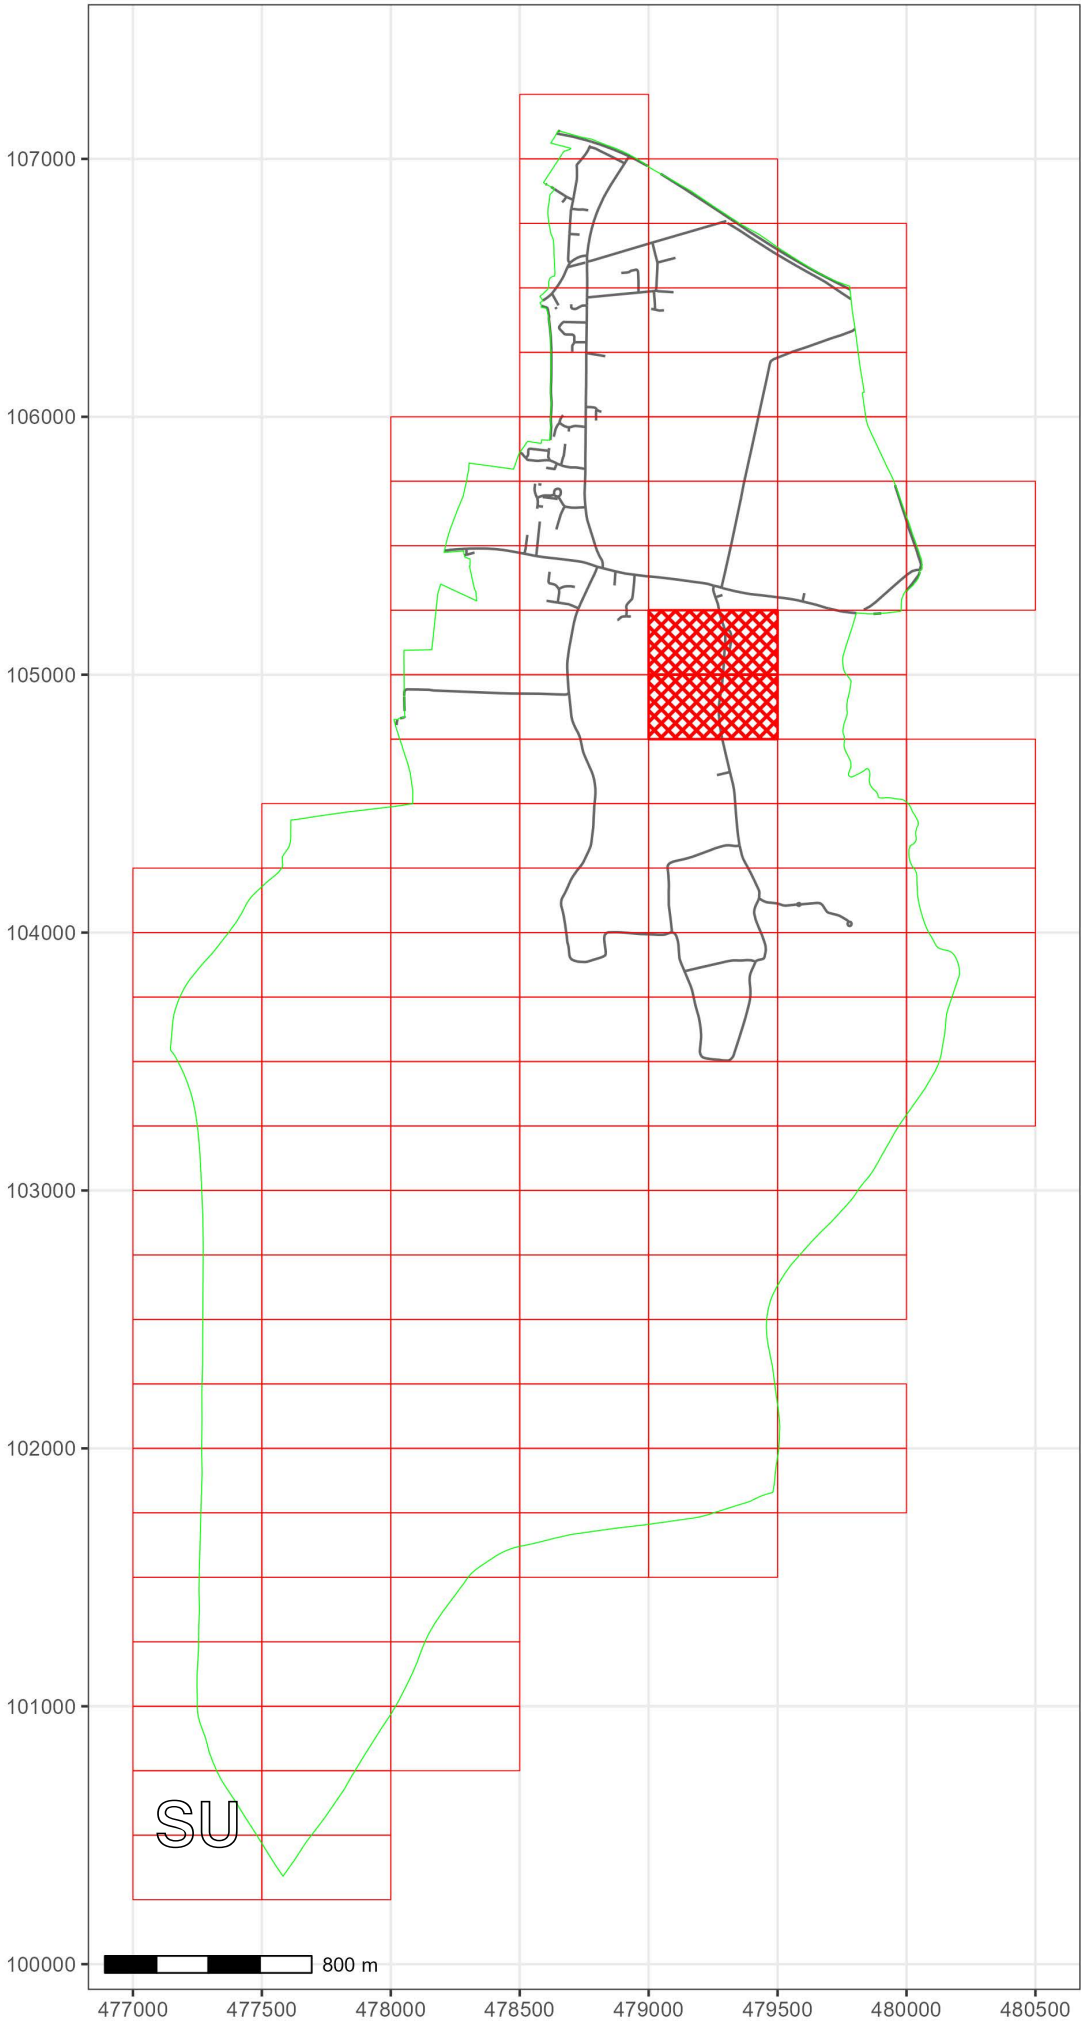

KEY:

OS.TILE GRID

PARKING TILE GRID

West Sussex County Council  
Highways & Transport  
The Grange  
Tower Street  
Chichester  
West Sussex  
PO19 1RH

WEST SUSSEX COUNTY COUNCIL  
((CHICHESTER DISTRICT)(PARKING PLACES & TRAFFIC  
REGULATION)(CONSOLIDATION) ORDER 2010)  
(CHIDHAM LANE AMENDMENT)  
ORDER 2024

LOCATION OF WAITING RESTRICTIONS



**WEST SUSSEX COUNTY COUNCIL**  
**((CHICHESTER DISTRICT) (PARKING PLACES & TRAFFIC REGULATION)**  
**(CONSOLIDATION) ORDER 2010)**  
**(CHIDHAM LANE AMENDMENT) ORDER 2024**

West Sussex County Council in exercise of their powers under Sections 1 (1) 2 (1) and (2), 4 (2), 45, 46, 49 and 53 and Part IV of Schedule 9 of the Road Traffic Regulation Act 1984 "the Act" as amended and of all other enabling powers and after consultation with the chief officer of police in accordance with Part III of Schedule 9 to the Act hereby make the following Order:-

1. This Order shall come into operation on the 29<sup>th</sup> day of January 2024 and may be cited as "West Sussex County Council ((Chichester District) (Parking Places and Traffic Regulation) (Consolidation) Order 2010) (Chidham Lane Amendment) Order 2024."
2. The "West Sussex County Council (Chichester District) (Parking Places and Traffic Regulation) (Consolidation) Order 2010" is hereby amended by the deletion from it of the plan in the First Schedule to this Order, the substitution into it of the plan attached in the Second Schedule to this Order and the insertion into it of the plan attached in the Third Schedule to this Order.

**FIRST SCHEDULE**  
**Plan to be deleted**

SU7904NWN (Sheet Issue No. 1)

**SECOND SCHEDULE**  
**Plan to be substituted**  
**(As attached)**

SU7904NWN (Sheet Issue No. 2)

**THIRD SCHEDULE**  
**Plan to be inserted**  
**(As attached)**


SU7905SWS (Sheet Issue No. 1)


**For and on behalf of WEST SUSSEX COUNTY COUNCIL**

Authorised Signatory: 

NAME: Rebecca Caney

DATE MADE: 25<sup>th</sup> January 2024

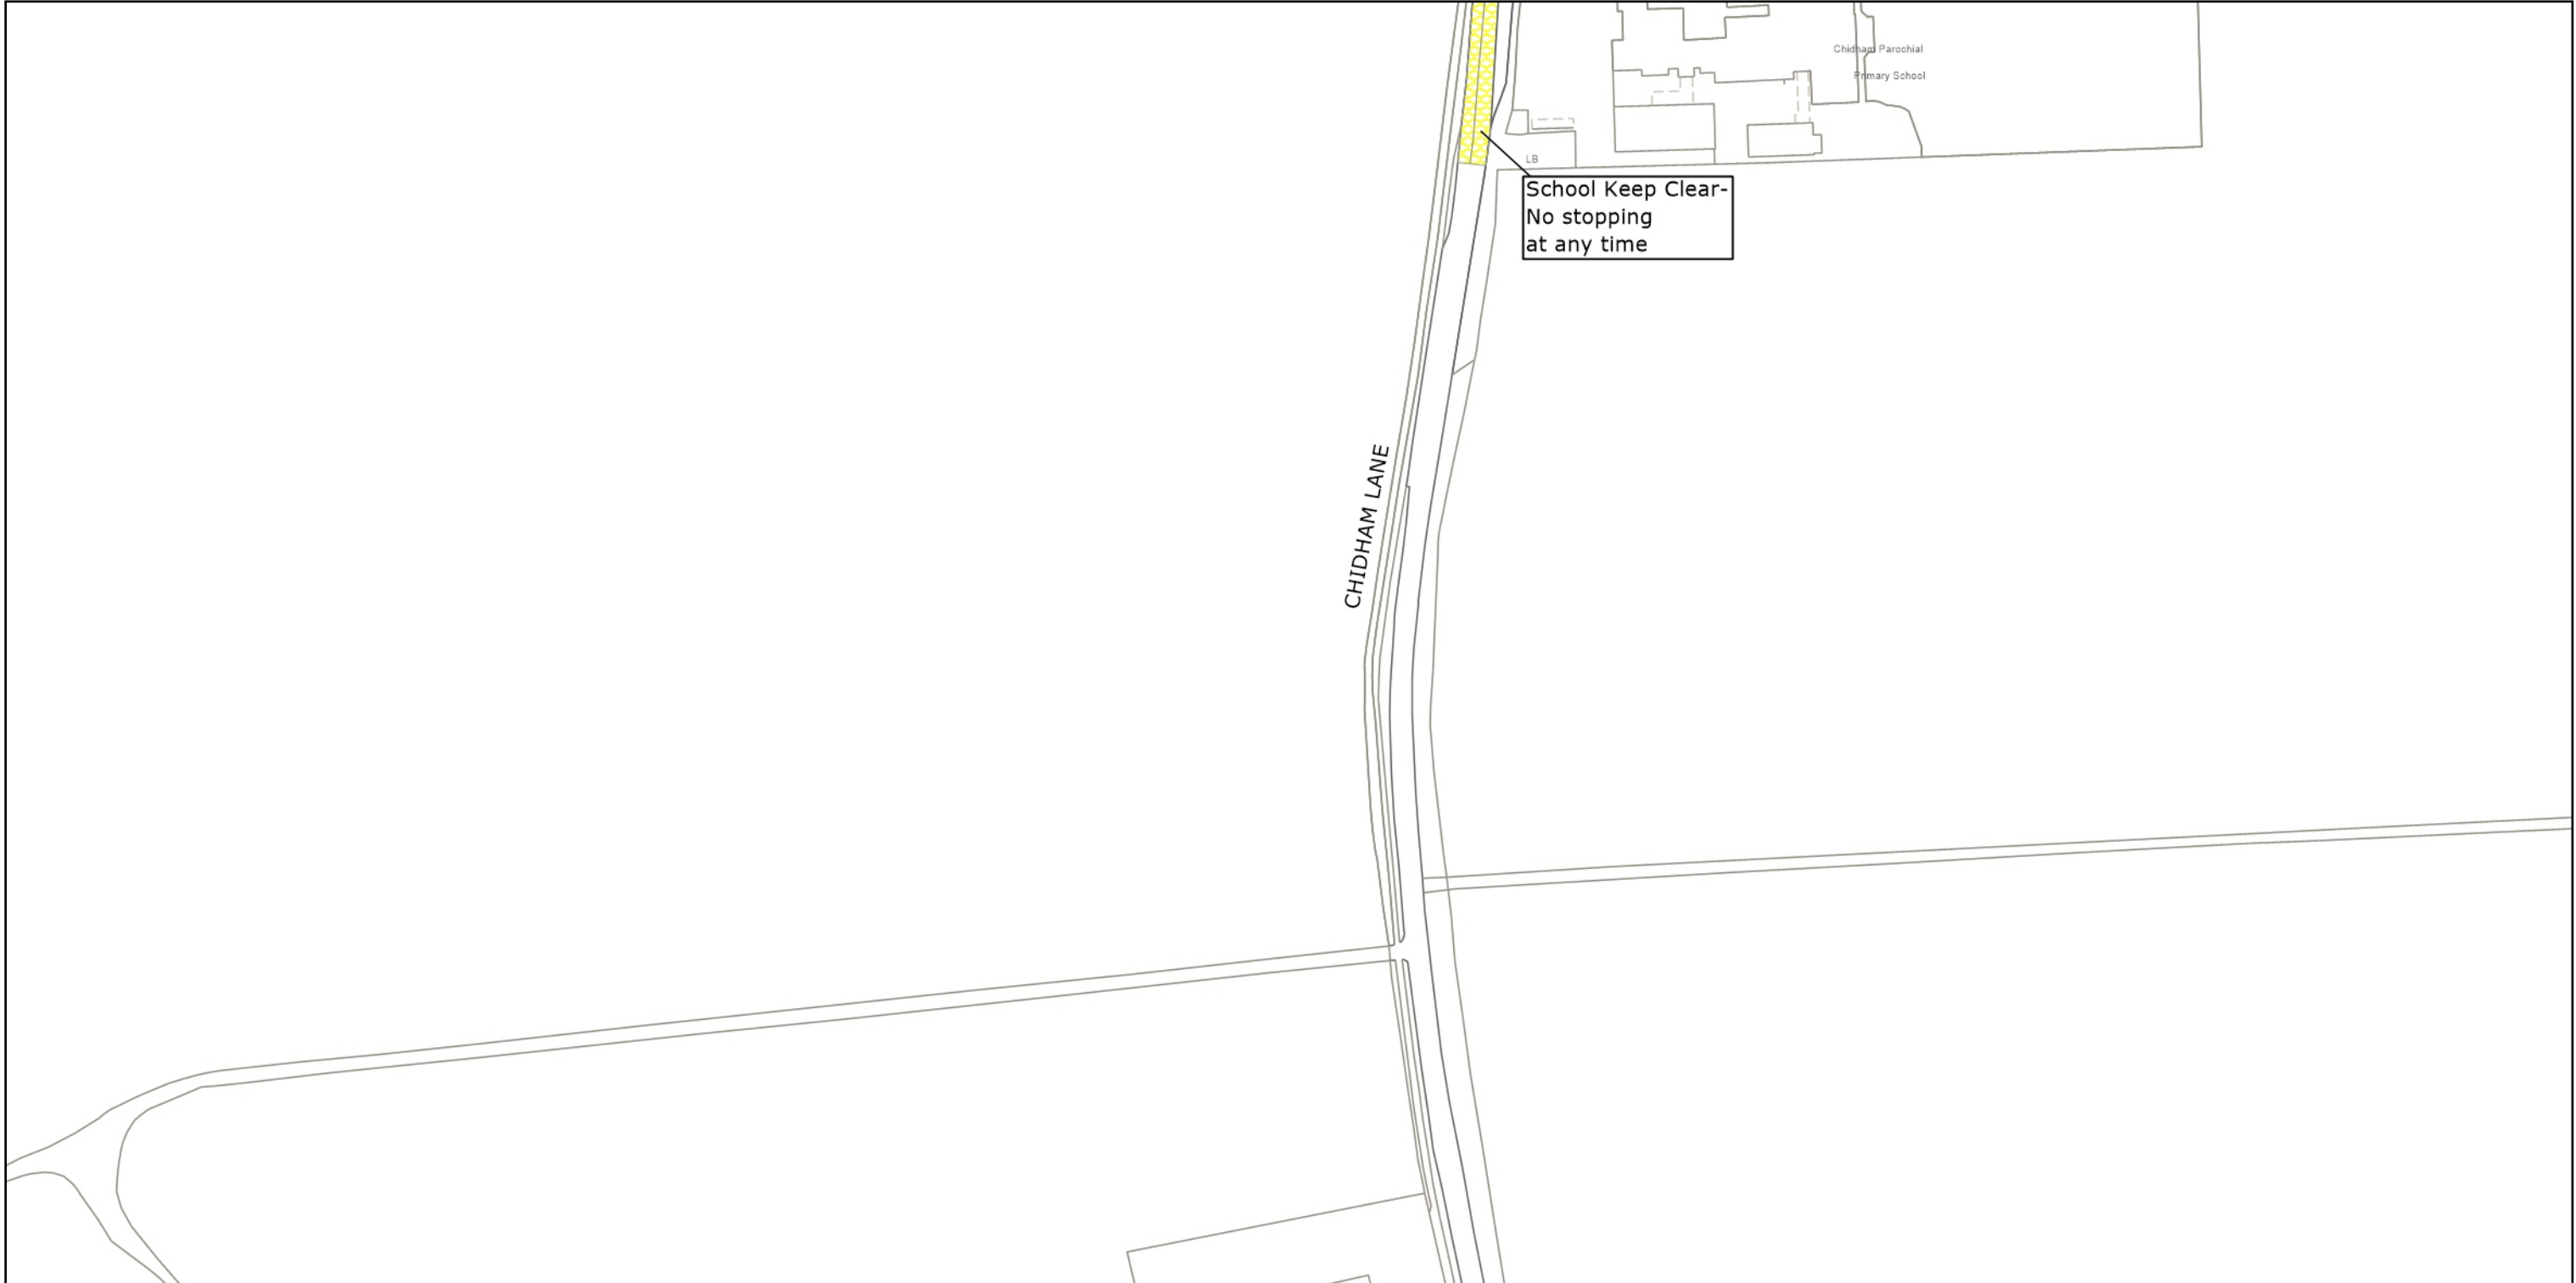

	<p>West Sussex County Council Highways &amp; Transport The Grange Tower Street Chichester West Sussex PO19 1RH</p>	<p>CHICHESTER DISTRICT: CHIDHAM AND HAMBROOK</p> <p>WAITING RESTRICTIONS</p>	<p>TILE REF NO: SU7904NWN</p> <p>SHEET ISSUE NO 2</p> <p>SHEET ACTIVE FROM - 29.01.2024</p>	<p>N</p> <p>SCALE: 1:1250 at A3 size</p>
--	--	--	---	--

© Crown copyright and database rights 2023 OS AC0000849983. You are permitted to use this data solely to enable you to respond to, or interact with, the organisation that provided you with the data. You are not permitted to copy, sub-license, distribute or sell any of this data to third parties in any form.

