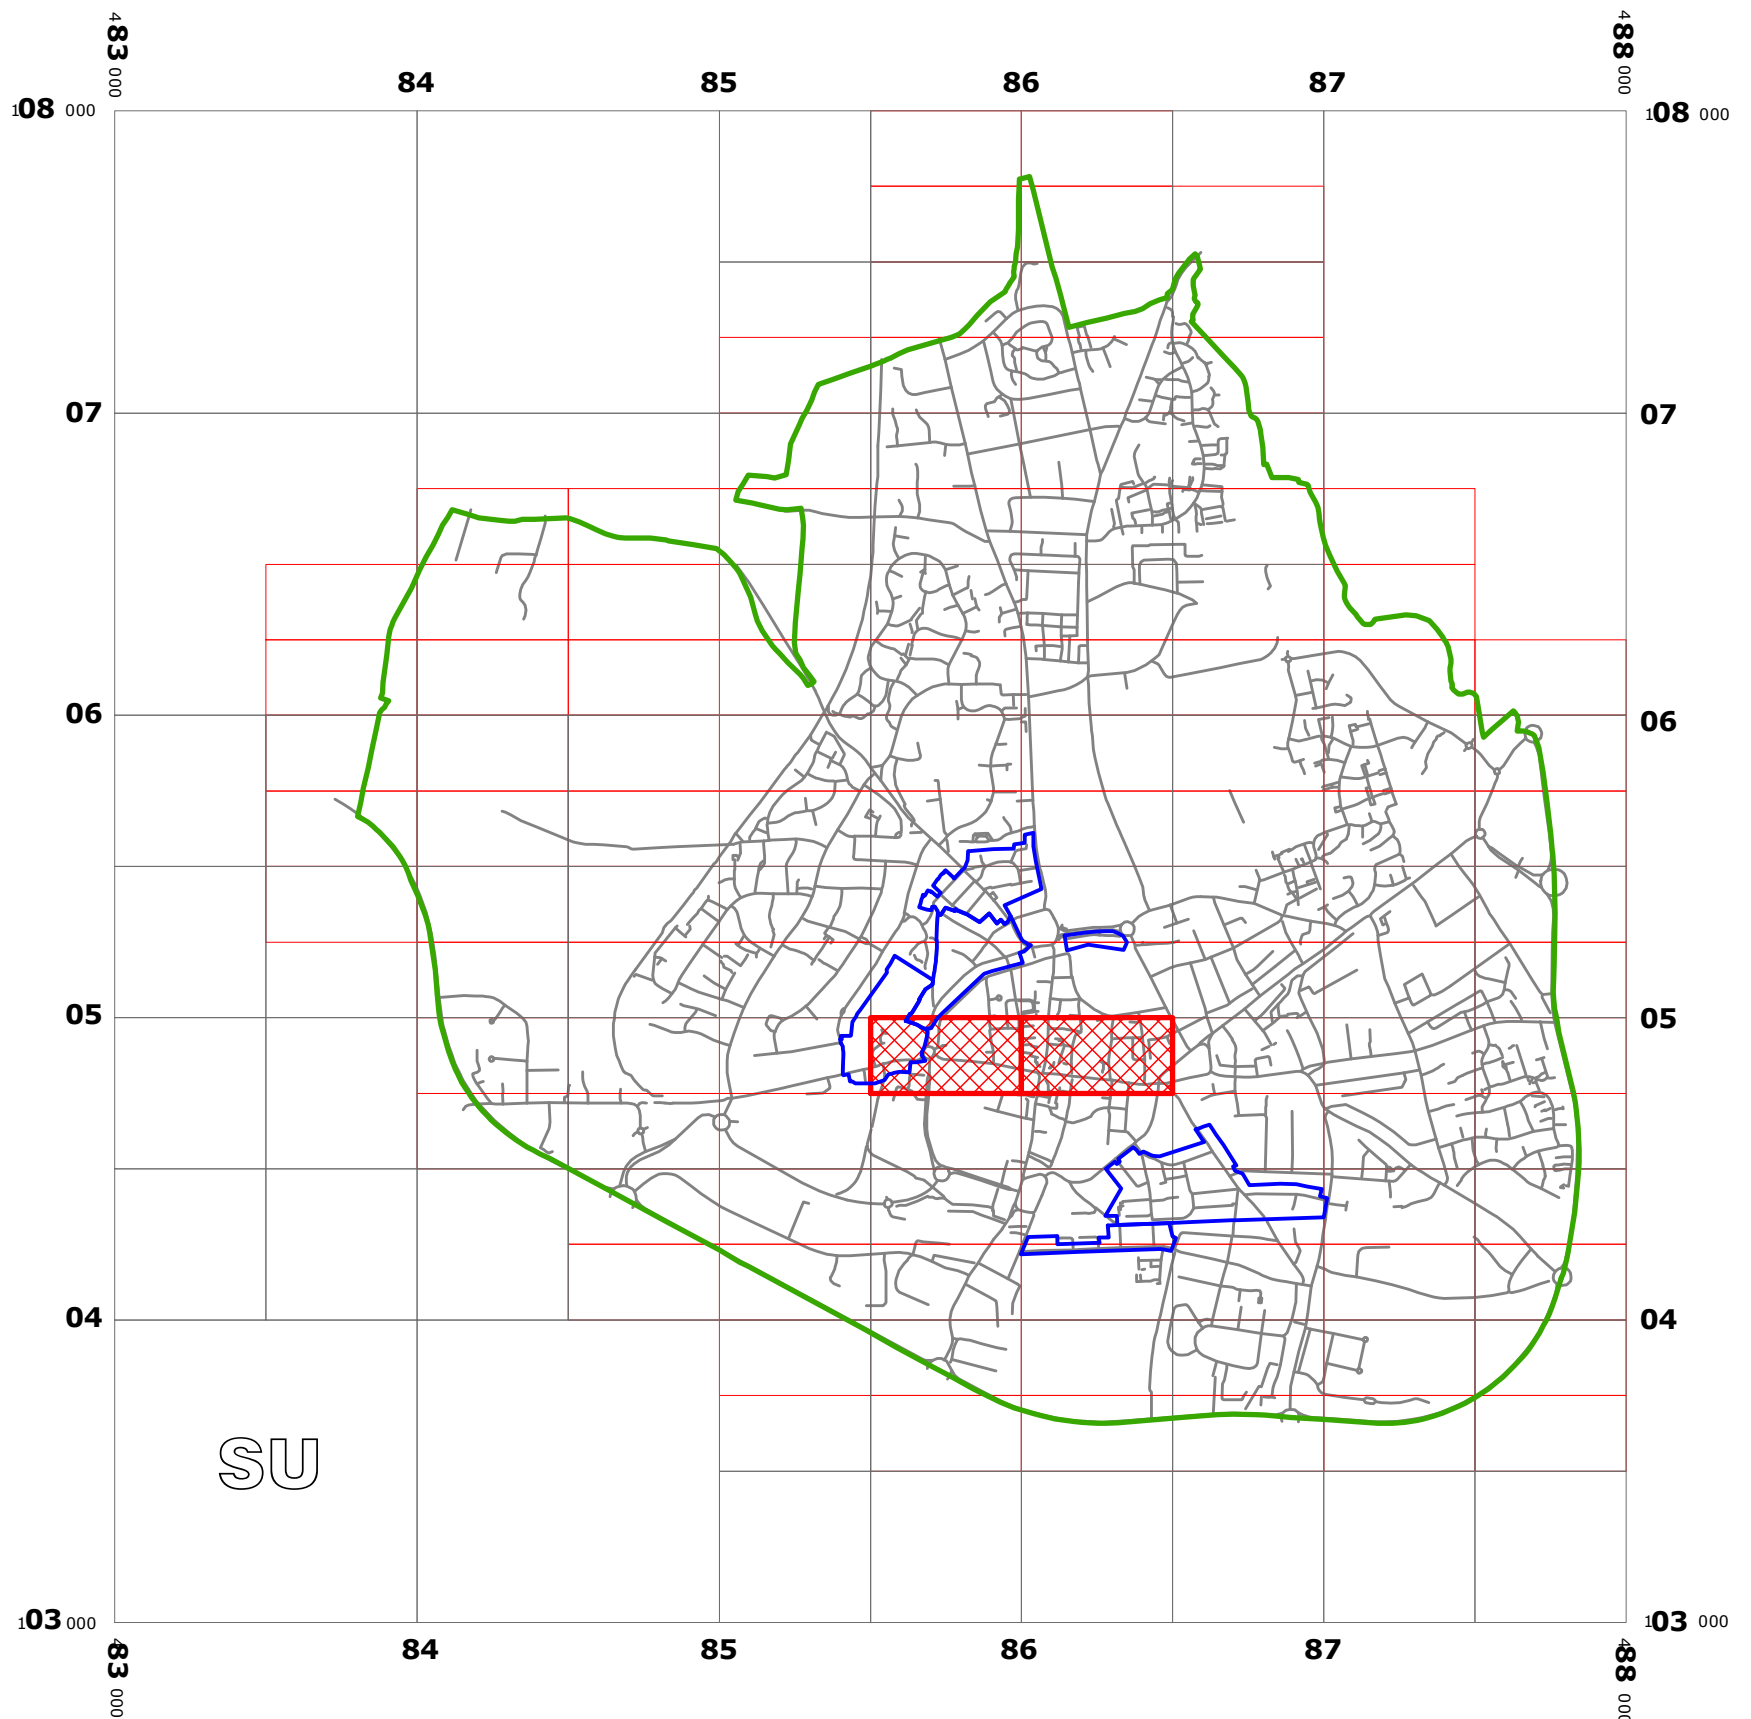








WEST SUSSEX COUNTY COUNCIL
((CHICHESTER DISTRICT))
(PARKING PLACES AND TRAFFIC REGULATION)
(CONSOLIDATION) ORDER 2010)
(CAR CLUB AMENDMENT) ORDER 2012

CHICHESTER: LOCATION OF WAITING RESTRICTIONS



KEY:

-  OS TILE GRID
-  PARKING TILE GRID
-  LOCATION OF WAITING RESTRICTIONS
-  CHICHESTER CONTROLLED PARKING ZONE
-  CHICHESTER PARISH BOUNDARY
-  CHICHESTER ROAD NETWORK



West Sussex County Council
 Infrastructure
 The Grange
 Tower Street
 Chichester
 West Sussex
 PO19 1RH

WEST SUSSEX COUNTY COUNCIL
 ((CHICHESTER DISTRICT)
 (PARKING PLACES AND TRAFFIC REGULATION)
 (CONSOLIDATION) ORDER 2010)
 (CAR CLUB AMENDMENT) ORDER 2012
 LOCATION OF WAITING RESTRICTIONS




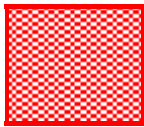
Reproduced from or based upon 2010 Ordnance Survey mapping with permission of the Controller of HMSO (c) Crown Copyright reserved. Unauthorised reproduction infringes Crown copyright and may lead to prosecution or civil proceedings West Sussex County Council Licence No. 100023447

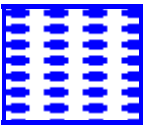
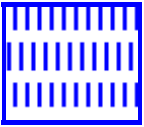
SCALE: 1:25,000
 ACTIVE: 01/10/2012

Key for Waiting Restrictions

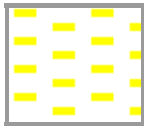
All areas over which the provision of the orders apply are defined by the shaded areas as shown on the following plans plus a contiguous area not indicated on the plans of verge and/or footway between the carriageway edge and the highway boundary. The plans in this schedule are based upon grid references of the Ordnance Survey National Grid defined by the OSGB 36 triangulation.


Prohibition of waiting

- 100  z_circle No waiting, loading and unloading at any time
- 101  check No waiting at any time


- 110  pat040 No waiting 9.00am-5.30pm Mon-Sat
- 111  pat 046 No waiting 9.00am-5.00pm Mon-Sat

Prohibition of loading

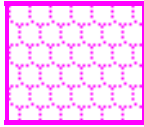
- 206  pat063 No waiting, loading and unloading 8.00am-9.00am and 4.30pm-6.00pm Mon-Sat

- 226  usgs601 No waiting at any time, No loading and unloading 9.00am-4.00pm Mon-Fri

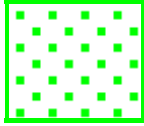
Charged on-street parking

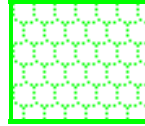
- 308  pat039 Voucher parking up to 1hr 9.00am-5.30pm Mon-Sat Tariff 1

Shared Residents Parking & Charged On-street Parking

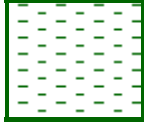
- 421  shingle Voucher and Residents' permit holders only 9.00am- 5.30pm Mon-Sat Tariff 1

Residents Parking

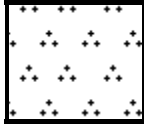
502  dot6 Residents' and Visitors' permit holders only 9.00am-5.00pm Mon-Sat

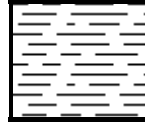
517  shingle Residents' permit holders only 9.00am-5.30pm Mon-Sat

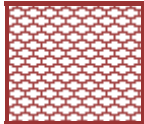
Shared Residents Parking & Free Limited Waiting


601  pat064 Residents' and Visitors' permit holders and Limited waiting for 1hr No return within 1hr for non-permit holders 9.00am-5.00pm Mon-Sat

Specified Vehicles


805  historic2 Doctors vehicles 8.30am-6.00pm Mon-Sat

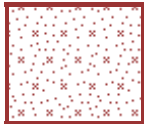
857  pat016 Coaches only at any time maximum stay 30mins

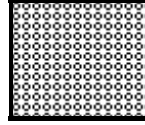
810  usgs503 Loading bay-Goods vehicles only at any time

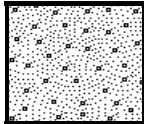
861  herring3 Coaches only at any time maximum stay 15mins


830  check Disabled persons vehicles at any time

862  usgs401 No waiting, loading and unloading at any time except for taxis

833  usgs725 Loading bay-Goods vehicles only 7.00am-6.00pm Mon-Sat

867  circle4 Car club permit holders only 9.00am-5.30pm Mon-Sat

845  usgs602 No waiting at any time except taxis

 Boundary of Controlled Parking Zone

WEST SUSSEX COUNTY COUNCIL
((CHICHESTER DISTRICT) (PARKING PLACES & TRAFFIC REGULATION)
(CONSOLIDATION) ORDER 2010
(CAR CLUB AMENDMENT) ORDER 2012

West Sussex County Council in exercise of their powers under Sections 1 (1) 2 (1) and (2), 4 (2), 45, 46, 49 and 53 and Part IV of Schedule 9 of the Road Traffic Regulation Act 1984 "the Act" as amended and of all other enabling powers and after consultation with the chief officer of police in accordance with Part III of Schedule 9 to the Act hereby make the following Order:-

1. This Order shall come into operation on the 1ST day of October 2012 and may be cited as "West Sussex County Council ((Chichester District) (Parking Places and Traffic Regulation) (Consolidation) Order 2010) (Car Club Amendment) Order 2012."
2. The "West Sussex County Council (Chichester District) (Parking Places and Traffic Regulation) (Consolidation) Order 2010" is hereby amended by the deletion from it of the plans specified in the First Schedule to this Order and the substitution of the plans attached in the Second Schedule to this Order.

FIRST SCHEDULE
Plan numbers to be revoked

SU8504NEN (Issue No. 1)
SU8604NWN (Issue No. 1)

SECOND SCHEDULE
Plans to be substituted
(as attached)

SU8504NEN (Issue No. 2)
SU8604NWN (Issue No. 2)

The COMMON SEAL of WEST SUSSEX COUNTY COUNCIL was hereto affixed)
)
 the Twenty fifth day of September 2012)
 in the presence of) (L.S.)
)
)
)
)
)
)
)

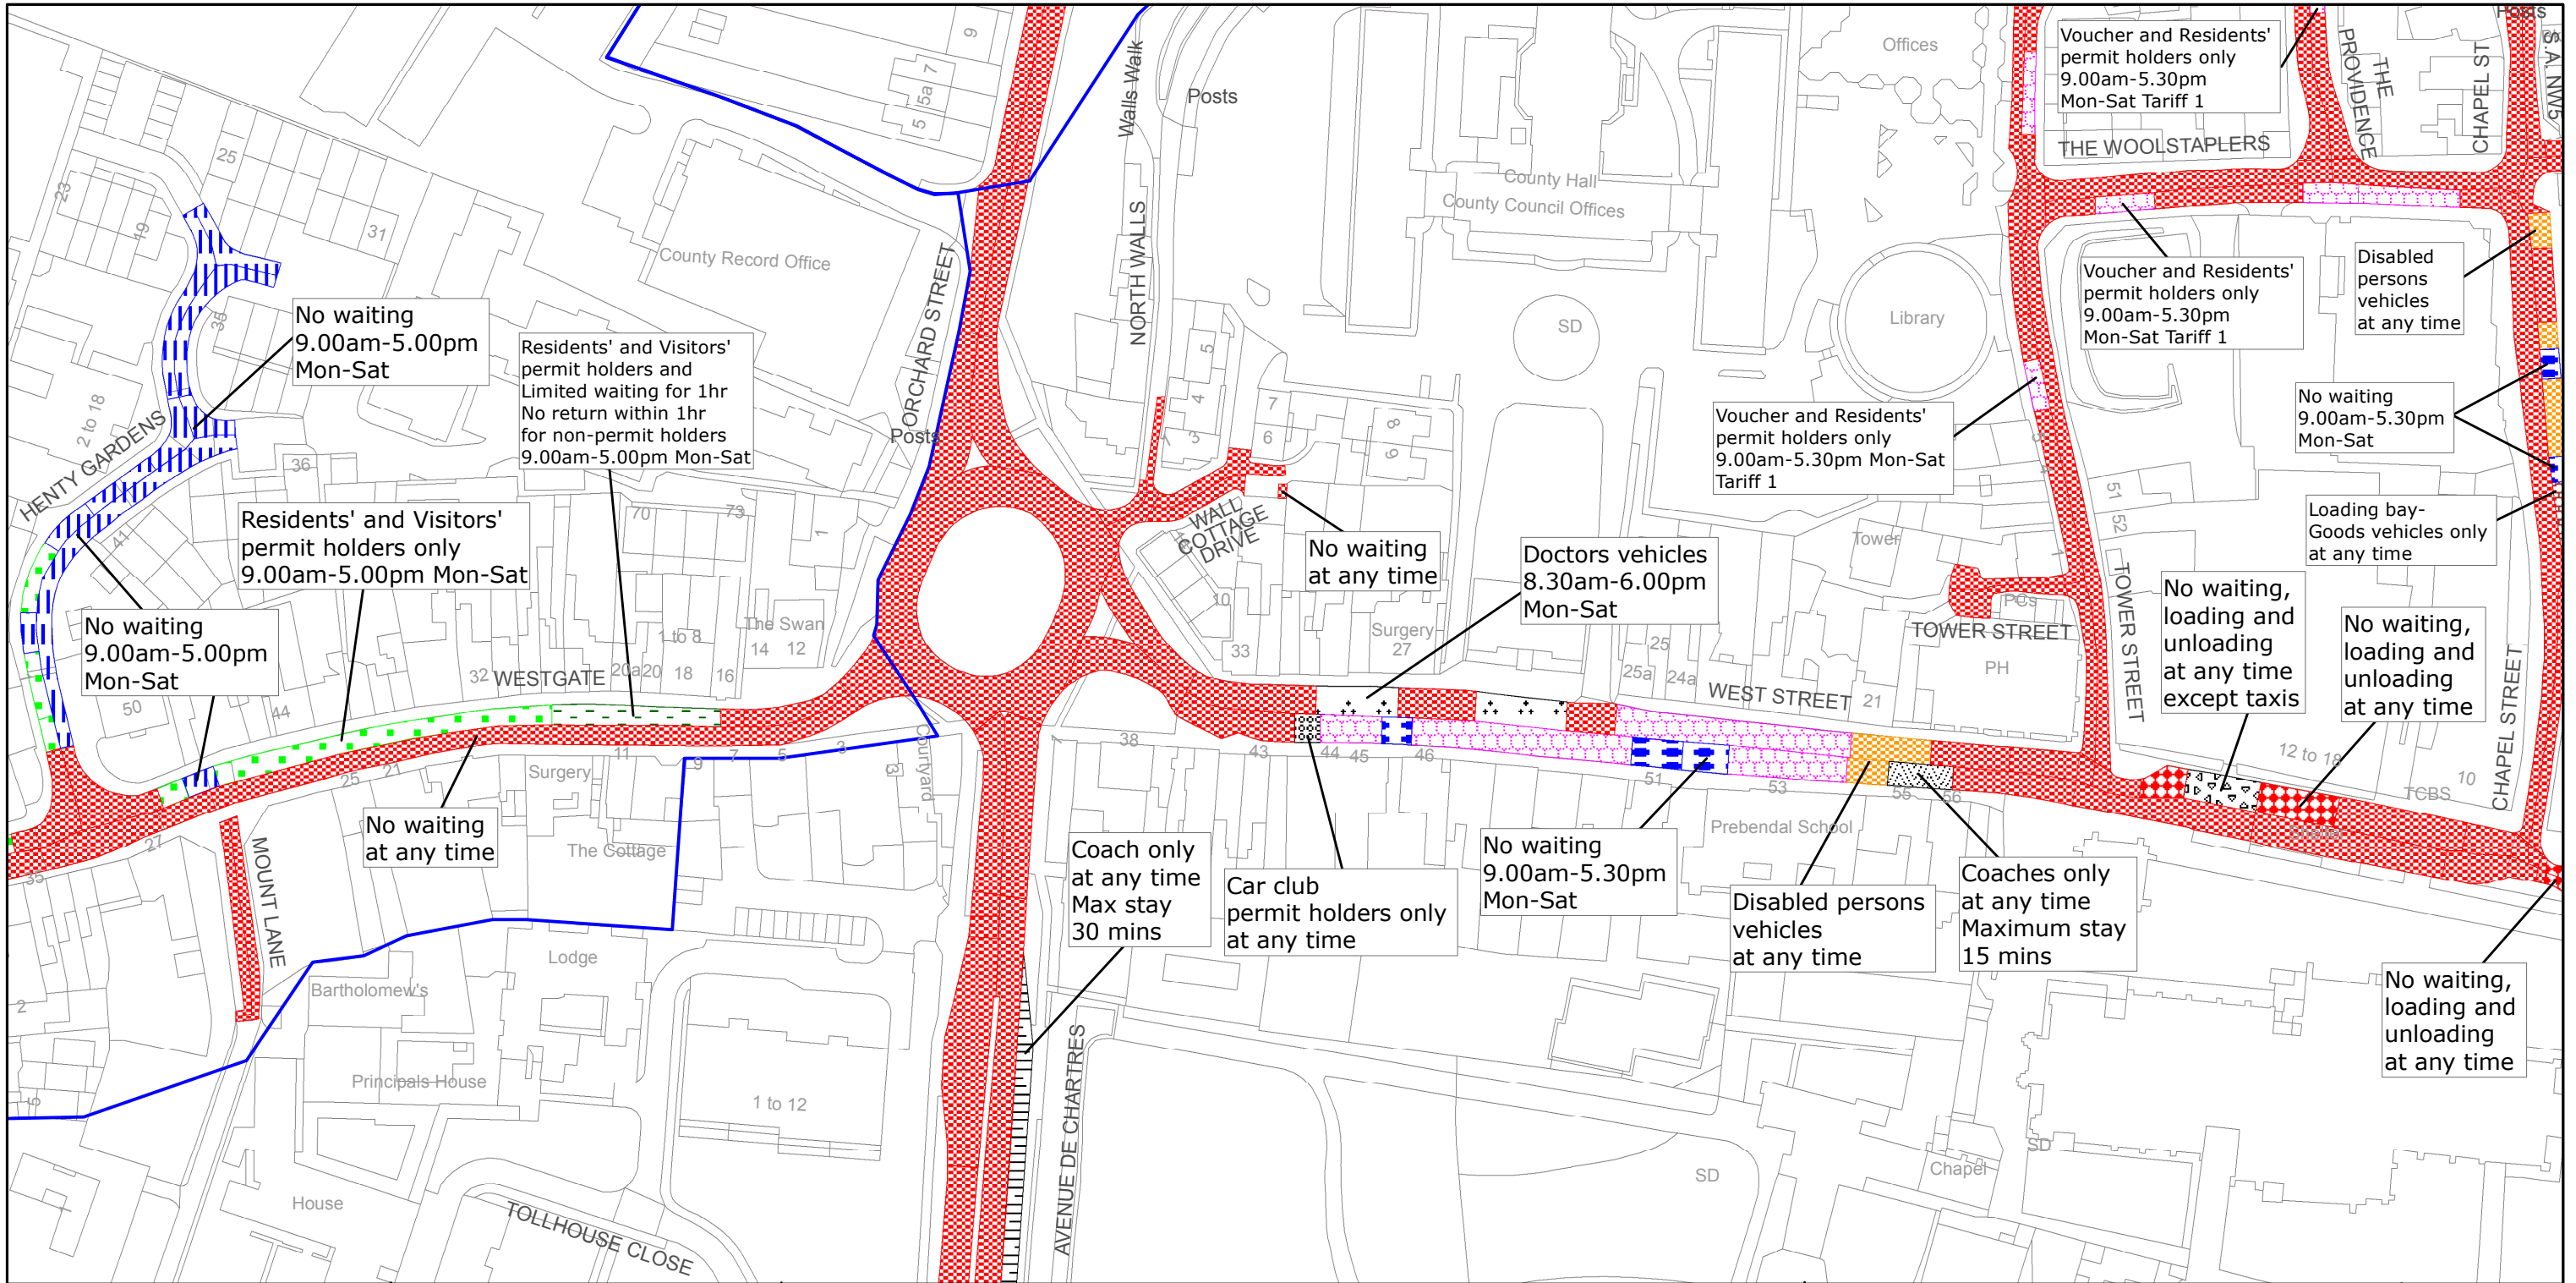
Die Newlan
Authorised Signatory



04/08 DELEGATED AUTHORITY

I HEREBY CERTIFY THIS TO BE A TRUE COPY OF THE ORIGINAL DOCUMENT

Tom Kenward
.....
Authorised Officer
WEST SUSSEX COUNTY COUNCIL



West Sussex County Council
 Communities & Infrastructure
 The Grange
 Tower Street
 Chichester
 West Sussex
 PO19 1RH

CHICHESTER DISTRICT: CHICHESTER
 WAITING RESTRICTIONS

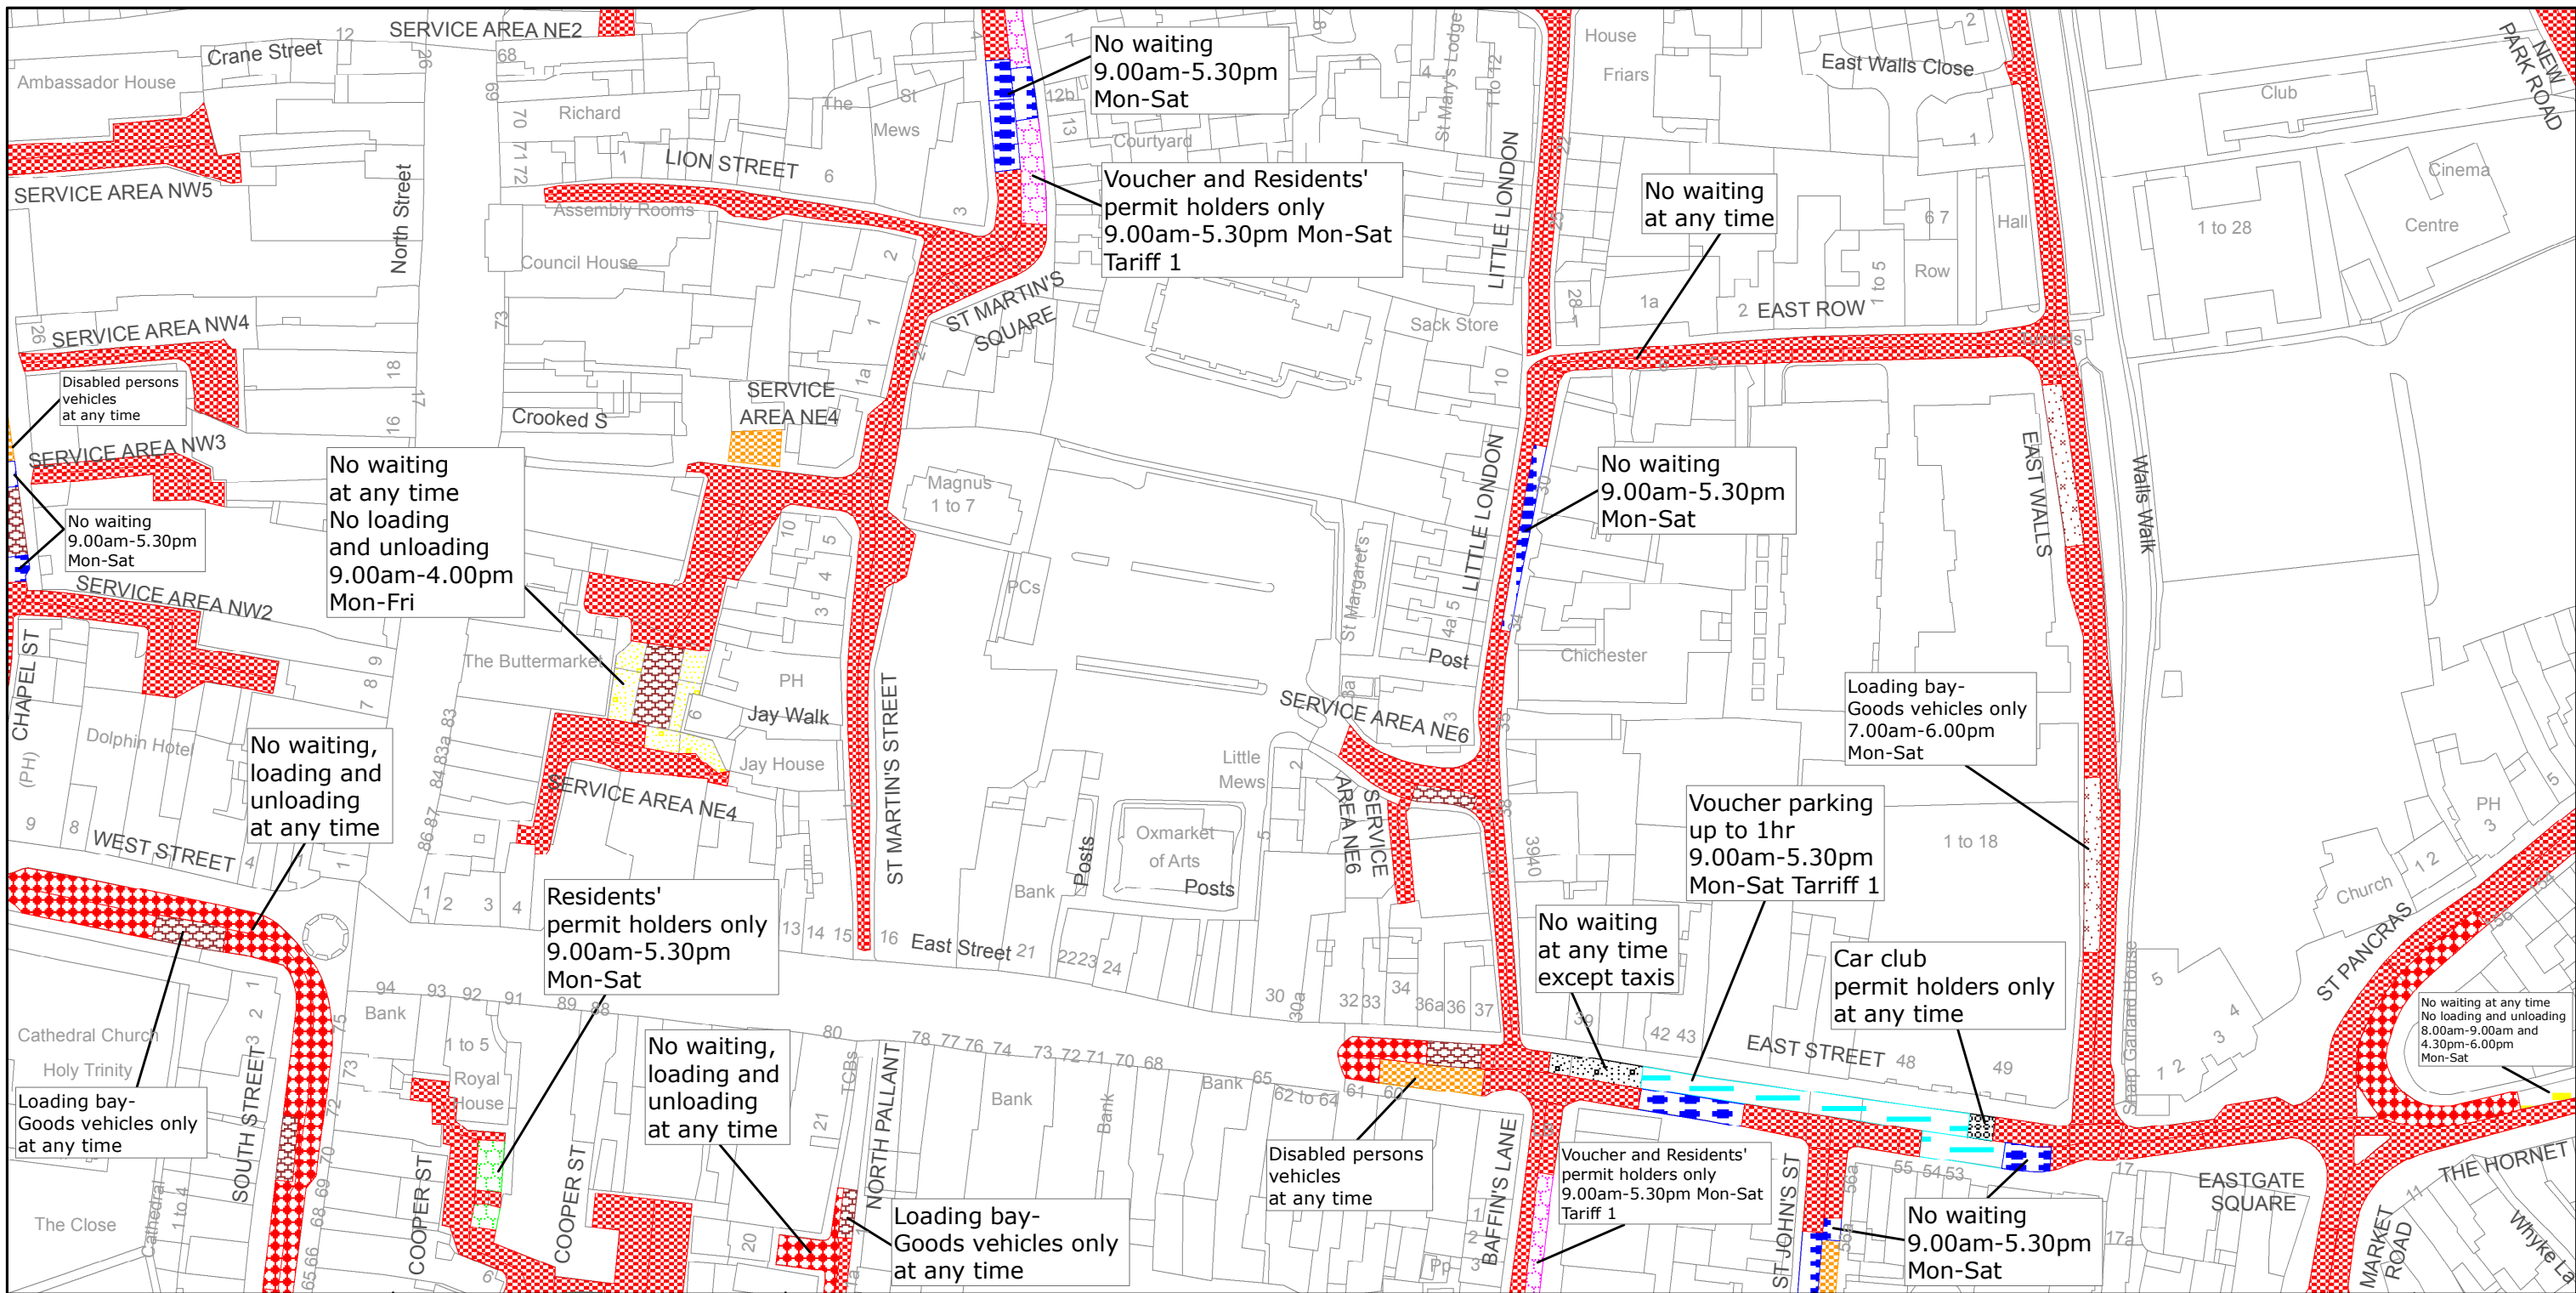
TILE REF NO:
 SU8504NEN

SHEET ISSUE NO 2
 SHEET ACTIVE FROM 01/10/2012

N

 SCALE:
 1:1250
 at A3 size

Reproduced from or based upon 2010 Ordnance Survey mapping with permission of the Controller of HMSO (c) Crown Copyright reserved.
 Unauthorised reproduction infringes Crown copyright and may lead to prosecution or civil proceedings West Sussex County Council Licence No. 100023447



West Sussex County Council
 Communities & Infrastructure
 The Grange
 Tower Street
 Chichester
 West Sussex
 PO19 1RH

CHICHESTER DISTRICT: CHICHESTER
 WAITING RESTRICTIONS

Reproduced from or based upon 2010 Ordnance Survey mapping with permission of the Controller of HMSO (c) Crown Copyright reserved.
 Unauthorised reproduction infringes Crown copyright and may lead to prosecution or civil proceedings West Sussex County Council Licence No. 100023447

TILE REF NO:
 SU8604NWN

SHEET ISSUE NO 2
 SHEET ACTIVE FROM 01/10/2012

N

 SCALE:
 1:1250
 at A3 size