






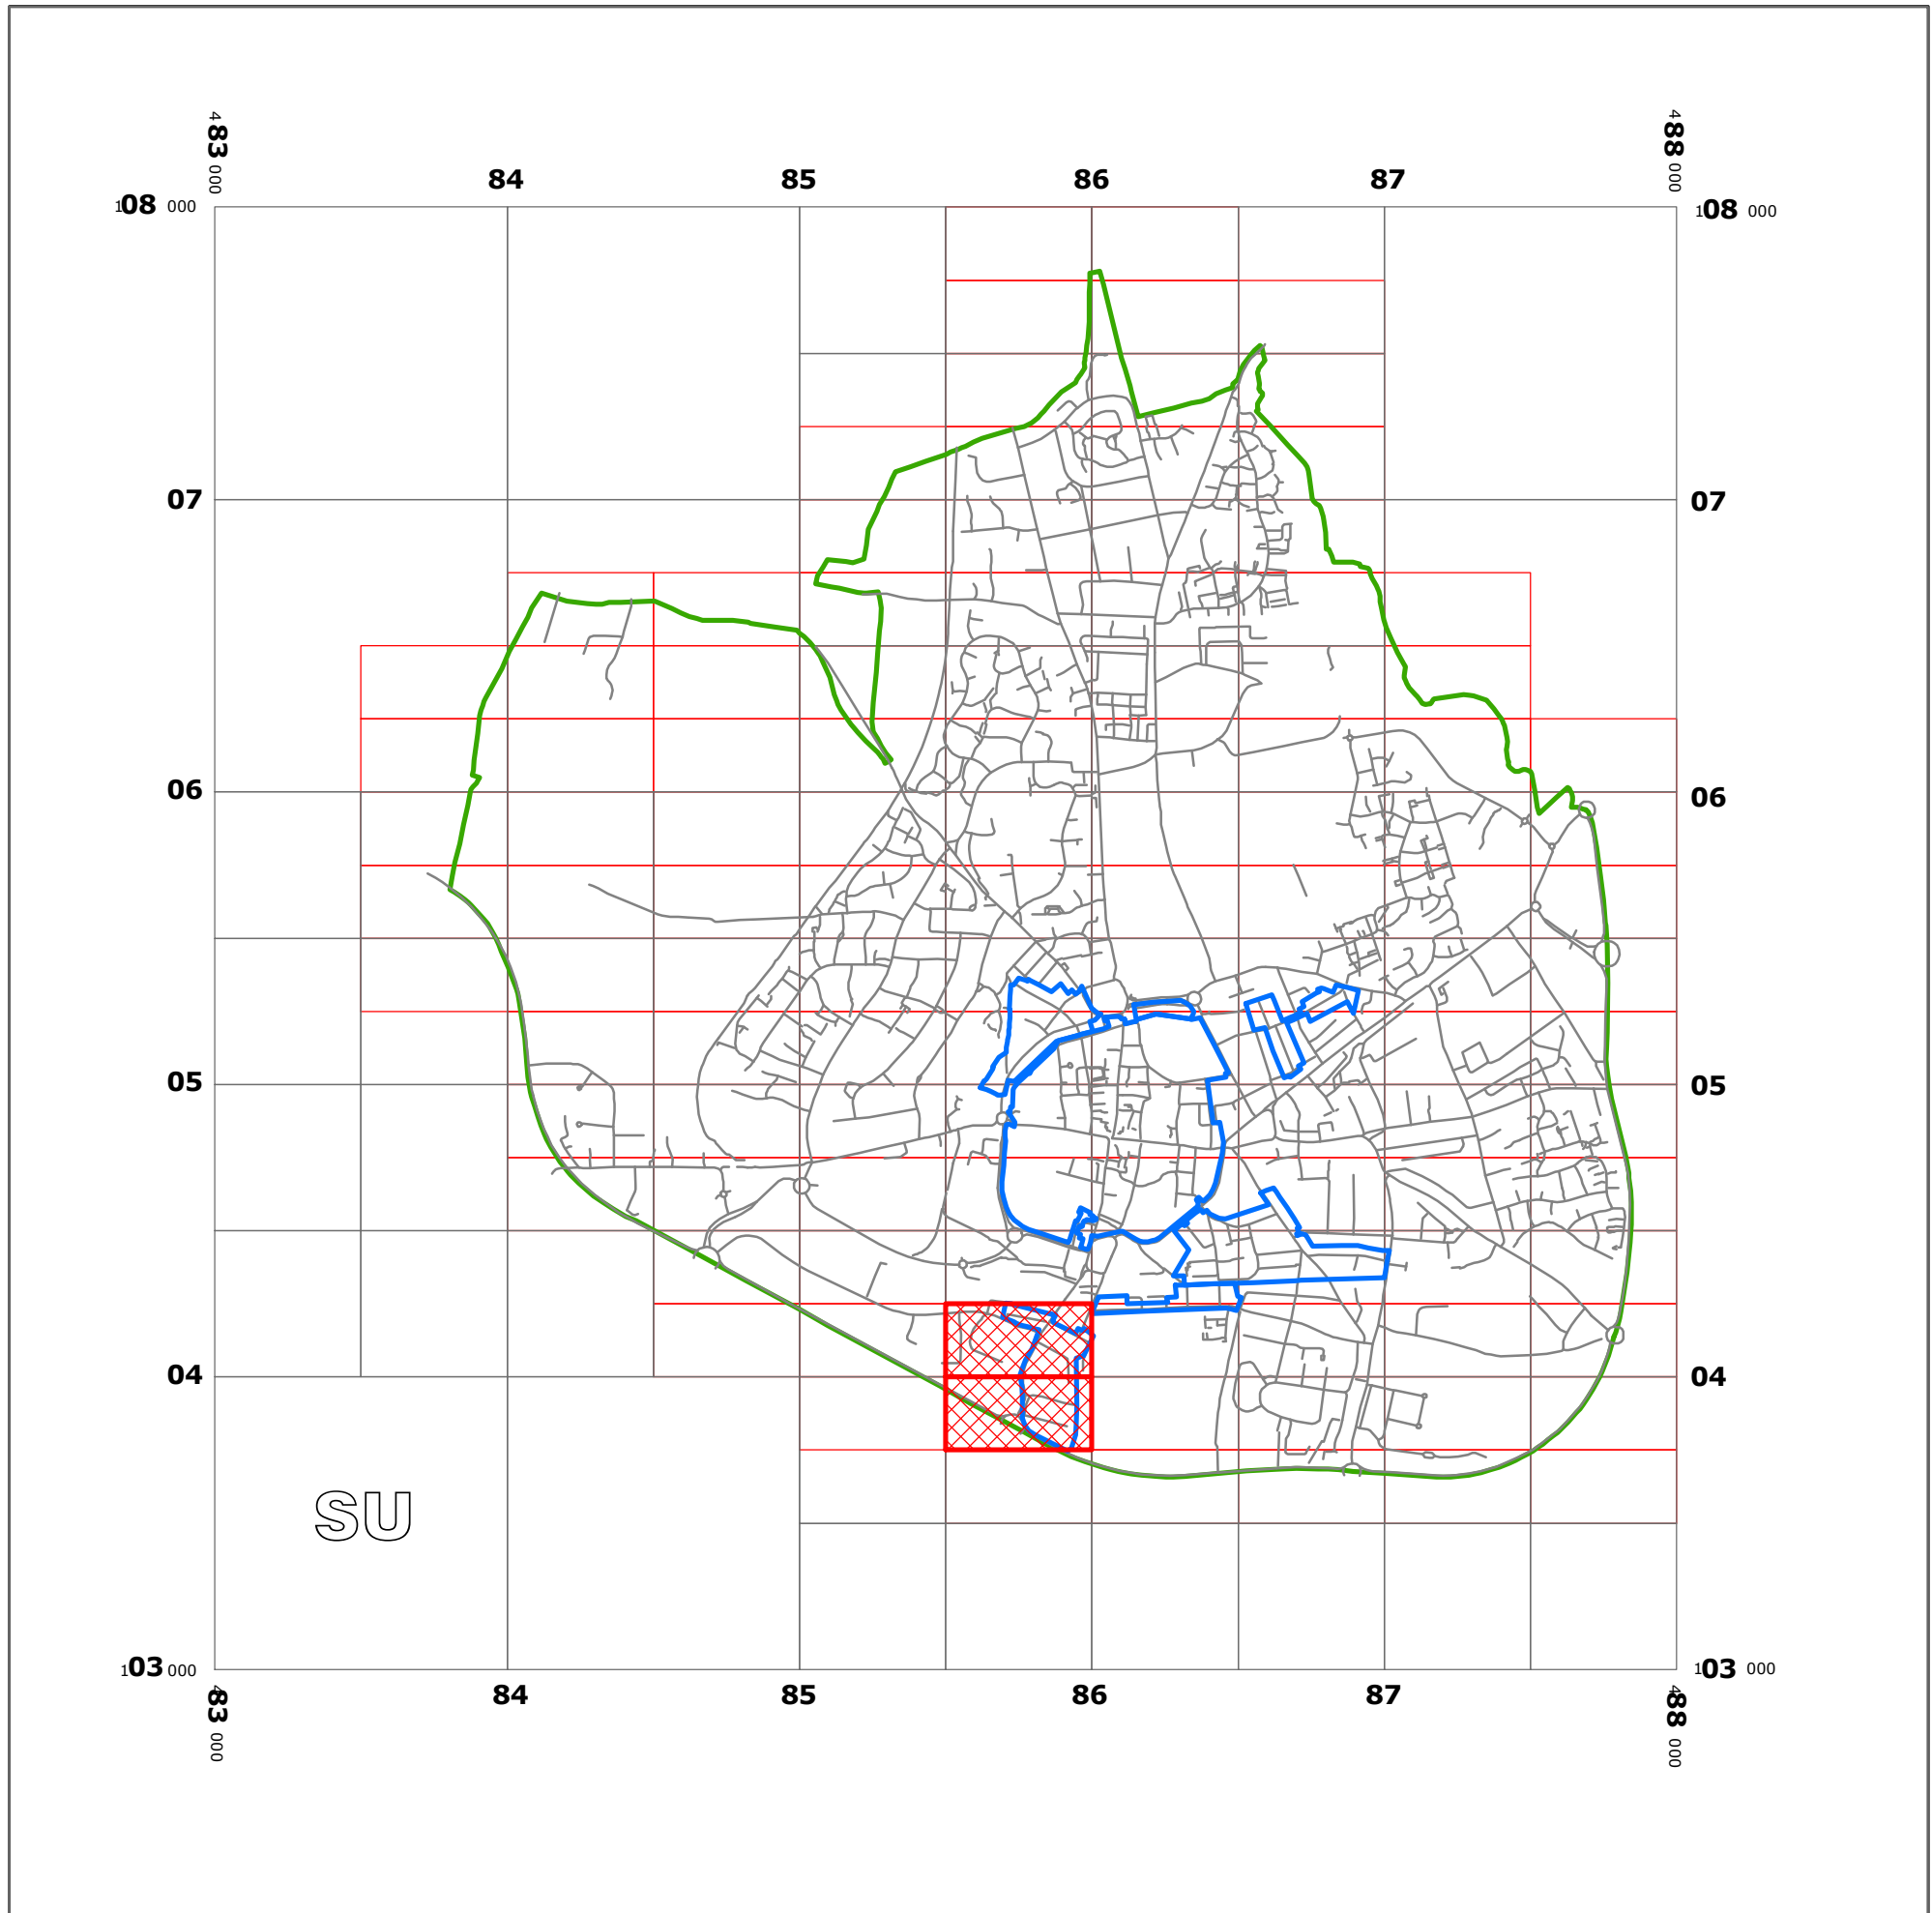

WEST SUSSEX COUNTY COUNCIL
(CHICHESTER DISTRICT) (PARKING PLACES & TRAFFIC REGULATION)
(CONSOLIDATION) ORDER 2010)
(ZONE M CPZ AMENDMENT) ORDER 2014

CHICHESTER: LOCATION OF PROPOSED WAITING RESTRICTIONS



KEY:

-  OS TILE GRID
-  PARKING TILE GRID
-  LOCATION OF WAITING RESTRICTIONS
-  CHICHESTER CONTROLLED PARKING ZONE
-  CHICHESTER PARISH BOUNDARY
-  CHICHESTER ROAD NETWORK



West Sussex County Council
 Infrastructure
 The Grange
 Tower Street
 Chichester
 West Sussex
 PO19 1RH

WEST SUSSEX COUNTY COUNCIL
 ((CHICHESTER DISTRICT)
 (PARKING PLACES AND TRAFFIC REGULATION)
 (CONSOLIDATION) ORDER 2010)
 (ZONE M CPZ AMENDMENT) ORDER 2014

LOCATION OF PROPOSED WAITING RESTRICTIONS





Reproduced from or based upon 2010 Ordnance Survey mapping with permission of the Controller of HMSO (c) Crown Copyright reserved. Unauthorised reproduction infringes Crown copyright and may lead to prosecution or civil proceedings West Sussex County Council Licence No. 100023447

SCALE: 1:25,000
 ACTIVE: 17/02/2014

Key for Waiting Restrictions

All areas over which the provision of the orders apply are defined by the shaded areas as shown on the following plans plus a contiguous area not indicated on the plans of verge and/or footway between the carriageway edge and the highway boundary. The plans in this schedule are based upon grid references of the Ordnance Survey National Grid defined by the OSGB 36 triangulation.


Prohibition of waiting at any time

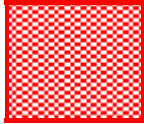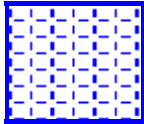- 101  check No waiting at any time
- 107  pat020 No waiting 8.00am-6.00pm Mon-Sat


Residents Parking


- 519  usgs731 Residents' and Visitors' permit holders only
9.00am-9.00pm Mon-Sat

Free Limited Waiting

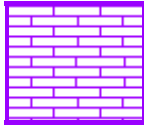- 712  pat062 Waiting limited to 2hrs No return within 2hrs
8.00am-6.00pm Mon-Sat

Specified Vehicles

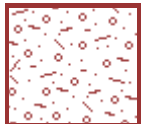- 888  usgs502 Loading bay-Any vehicle at any time
Loading limited to 40mins
No return within 40mins

 Boundary of Controlled Parking Zone

WEST SUSSEX COUNTY COUNCIL
((CHICHESTER) (PARKING PLACES AND TRAFFIC REGULATION)
(CONSOLIDATION) ORDER 2010) (ZONE M CPZ AMENDMENT) ORDER 2014

West Sussex County Council in exercise of their powers under Sections 1 (1) 2 (1) and (2), 4 (2), 45, 46, 49 and 53 and Part IV of Schedule 9 of the Road Traffic Regulation Act 1984 "the Act" as amended and of all other enabling powers and after consultation with the chief officer of police in accordance with Part III of Schedule 9 to the Act hereby make the following Order:-

1. This Order shall come into operation on the 17TH day of February 2014 and may be cited as "West Sussex County Council ((Chichester) (Parking Places and Traffic Regulation) (Consolidation) Order 2010) (Zone M CPZ Amendment) Order 2014"
2. The "West Sussex County Council (Chichester) (Parking Places and Traffic Regulation) (Consolidation) Order 2010" is hereby amended by:-
 - (i) the deletion from it of the plans specified in the First Schedule to this Order; and
 - (ii) the substitution of the plans attached in the Second Schedule to this Order; and
 - (iii) the replacement of the Second Schedule of the Order with the Third Schedule to this Order; and
 - (iv) the replacement of Zone M in the Third Schedule of the Order with the Fourth Schedule to this Order.

FIRST SCHEDULE
Plan numbers to be revoked

SU8503NEN (Sheet Issue No.1)
SU8504SES (Sheet Issue No. 2)

SECOND SCHEDULE
Plans to be substituted
(as attached)

SU8503NEN (Sheet Issue No.2)
SU8504SES (Sheet Issue No. 3)

THIRD SCHEDULE
Charges and Tariffs

1.COST OF RESIDENTS' PERMITS & RESIDENTS CARER PERMITS

All charges for residents permits run for a period of 12 months from the beginning of the month in which the permit first become valid

Zone E

1st Residents permit £160
Subsequent residents permit £200

Zones F, G, J, K, L, M & O

1st Residents permit £40
Subsequent residents permit £80

Non-residents permit £225.

Zones H, H2 & N

1st residents permit £35
Subsequent permits £70

Non-residents permit £130

2.COST OF VISITORS' PERMITS

The cost of visitors' permits shall be 30 pence for each 2 hours (or part thereof)

3.COST OF PAY AND DISPLAY TICKET AND PARKING VOUCHERS

The charges for pay and display tickets and parking vouchers shall be:

City Centre

20p upto 10 mins
£1.20 upto 1 hour

4.COST OF DISPENSATION NOTICES

£2 per day (or part thereof) or
£10 per week

5.COST OF COUNTYWIDE PERMITS

£5 for a period of 12 months running from the beginning of the month in which the permit first becomes valid

6. COST OF DOCTORS PERMITS

£5 for a period of 12 months running from the beginning of the month in which the permit first becomes valid.

7. COST OF HEALTH CARE PERMITS

£2 for a period of 12 months running from the beginning of the month in which the permit first becomes valid.

9. PARKING BAY SUSPENSIONS

£15 per day (or part thereof) for the suspension of parking within an area of up to 2 car lengths (10m).

10. COST OF TRADERS PERMITS

Zones E, F, G, J, K, L, M & O

£175 for a period of 12 months running from the beginning of the month in which the permit first becomes valid

Zones H, H2 & N

£100 for a period of 12 months running from the beginning of the month in which the permit first becomes valid

FOURTH SCHEDULE

Lists of streets and parts of streets within the Controlled Parking Zone(s)

Chichester CPZ


Zone M

Basin Road (Nos. 61 & 63)
Canal Place
Canal Wharf
Kings Avenue
South Bank
Stockbridge Road (Nos. 8,10, 12 & 14)

The COMMON SEAL of WEST SUSSEX
COUNTY COUNCIL was hereto affixed


the ELEVENTH day of FEBRUARY 2014

in the presence of

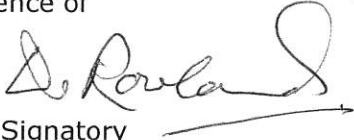


Authorised Signatory


)
)
)
) (L.S.)
)
)
)

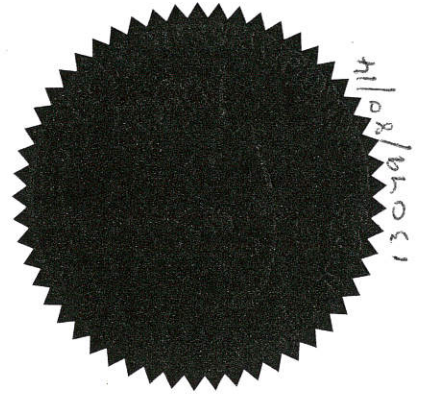

OFFER DELEGATED AUTHORITY

I HEREBY CERTIFY THIS TO
BE A TRUE COPY OF THE
ORIGINAL DOCUMENT


.....
Authorised Officer
WEST SUSSEX COUNTY COUNCIL

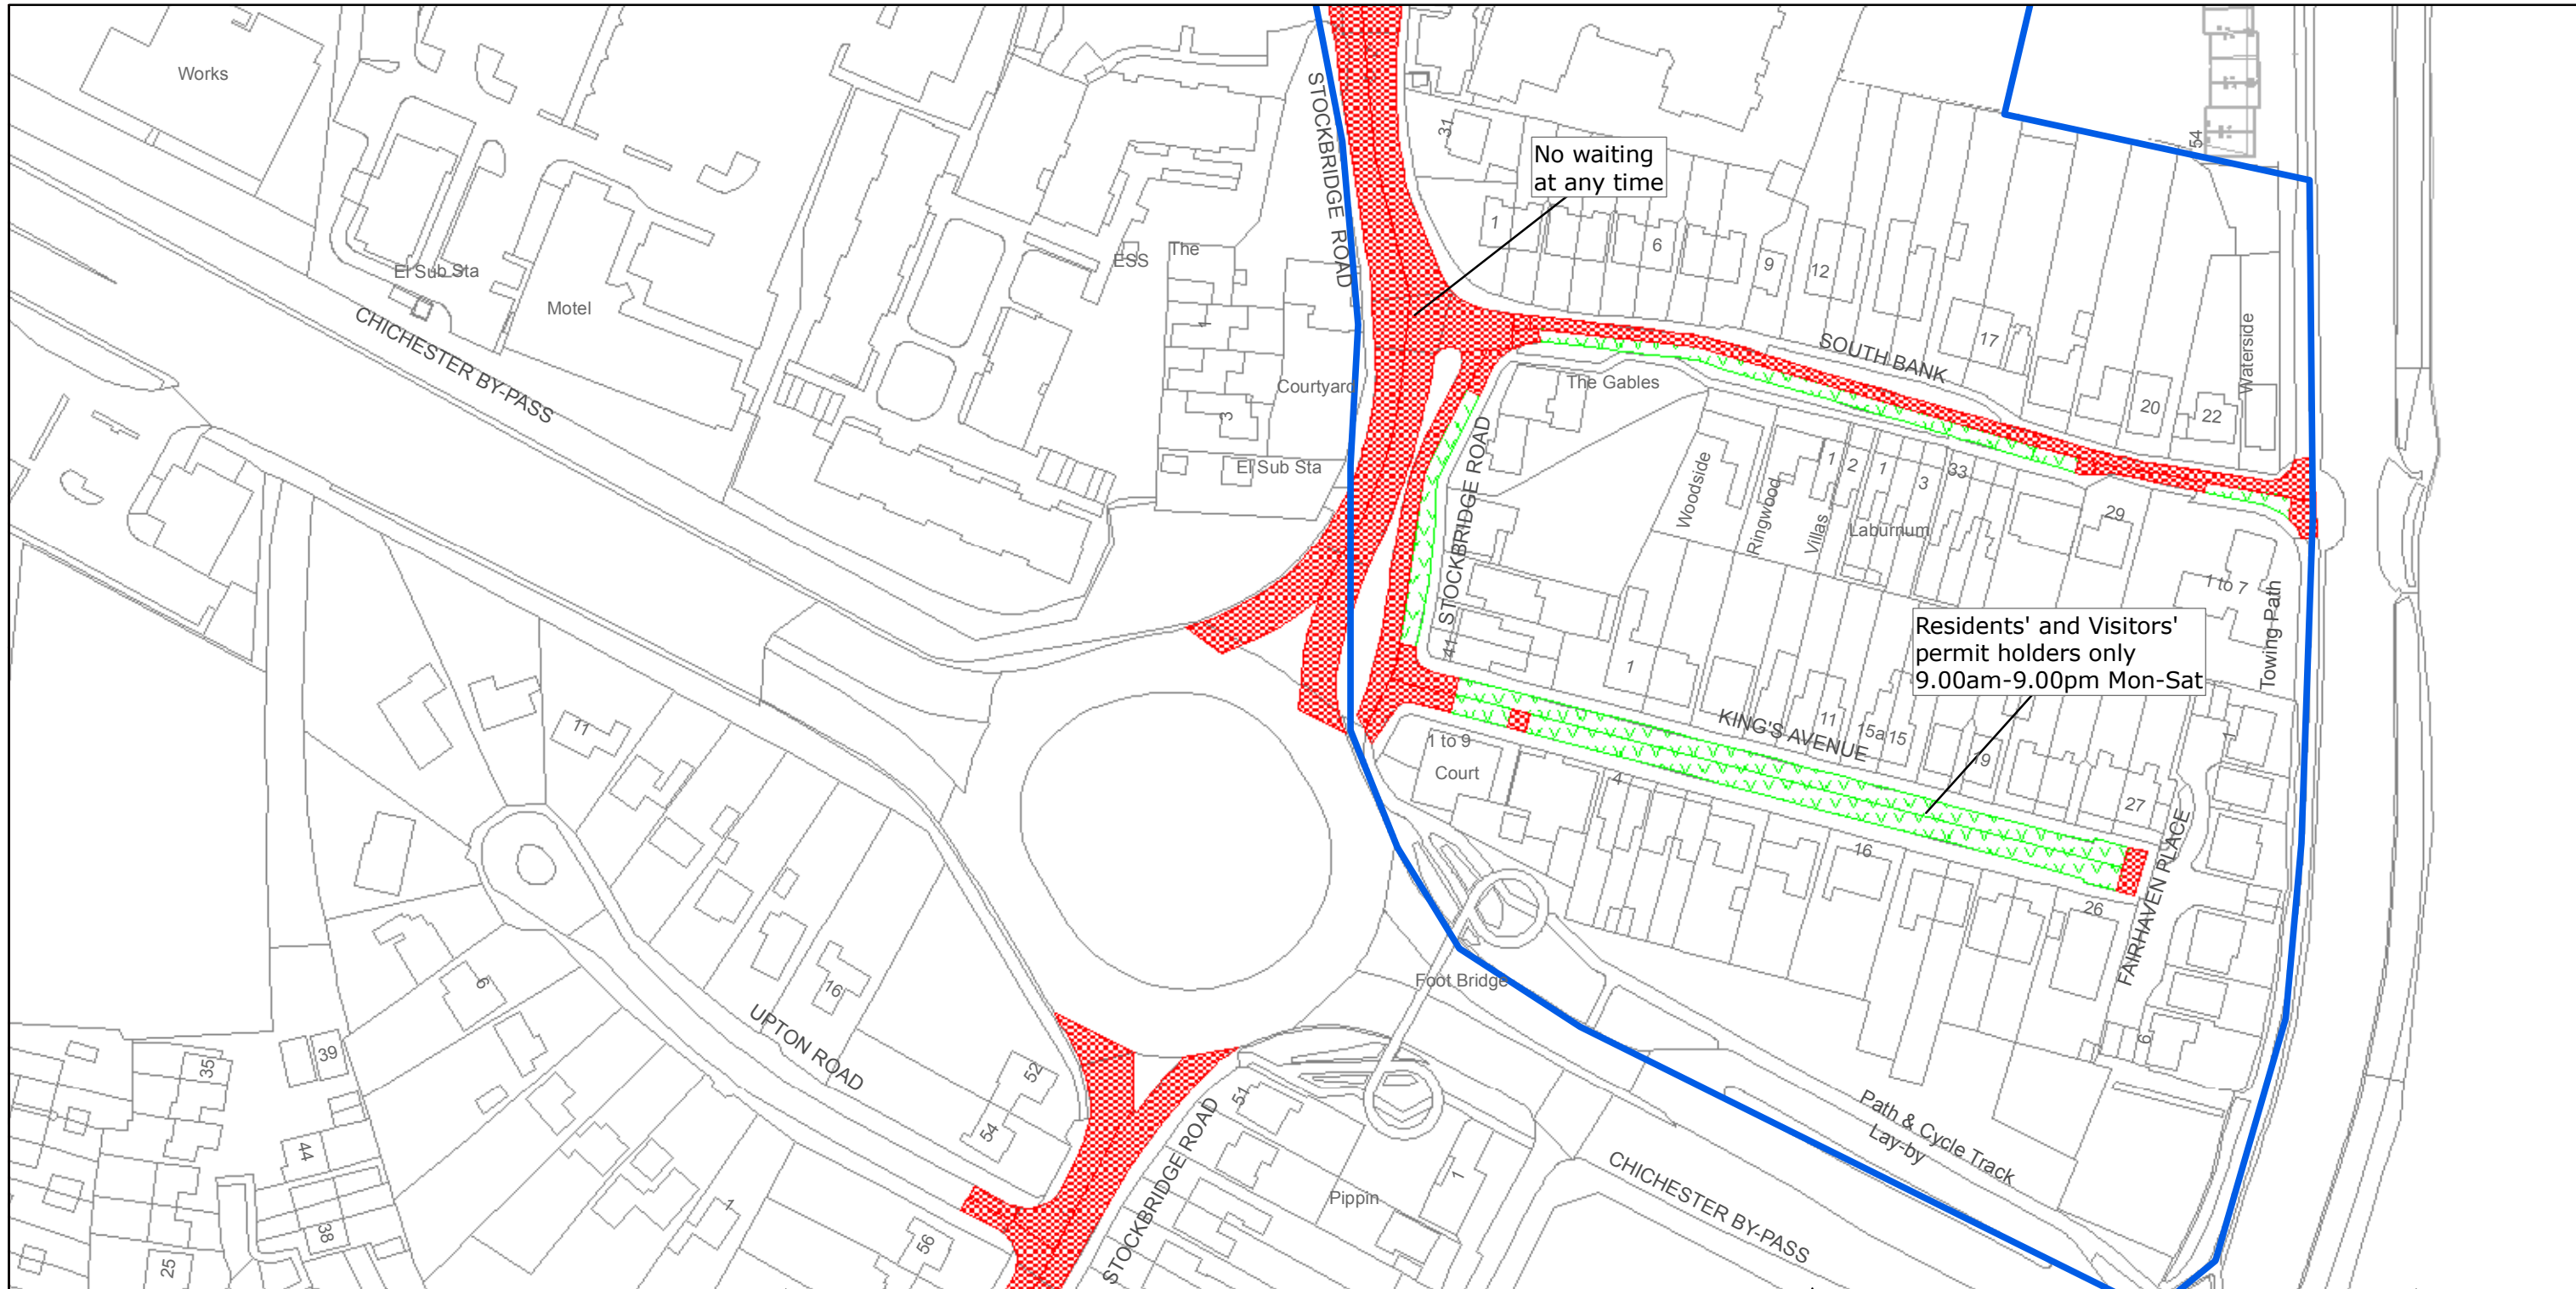

No waiting
at any time

Residents' and Visitors'
permit holders only
9.00am-9.00pm Mon-Sat



West Sussex County Council
Highways & Transport
The Grange
Tower Street
Chichester
West Sussex
PO19 1RH

CHICHESTER DISTRICT: CHICHESTER AND DONNINGTON
WAITING RESTRICTIONS


TILE REF NO.
SU8503NEN

SHEET ISSUE NO 2
SHEET ACTIVE FROM - 17/02/2014



SCALE:
1:1,250
at A3 size

Reproduced from or based upon 2010 Ordnance Survey mapping with permission of the Controller of HMSO (c) Crown Copyright reserved.
Unauthorised reproduction infringes Crown copyright and may lead to prosecution or civil proceedings West Sussex County Council Licence No. 100018485

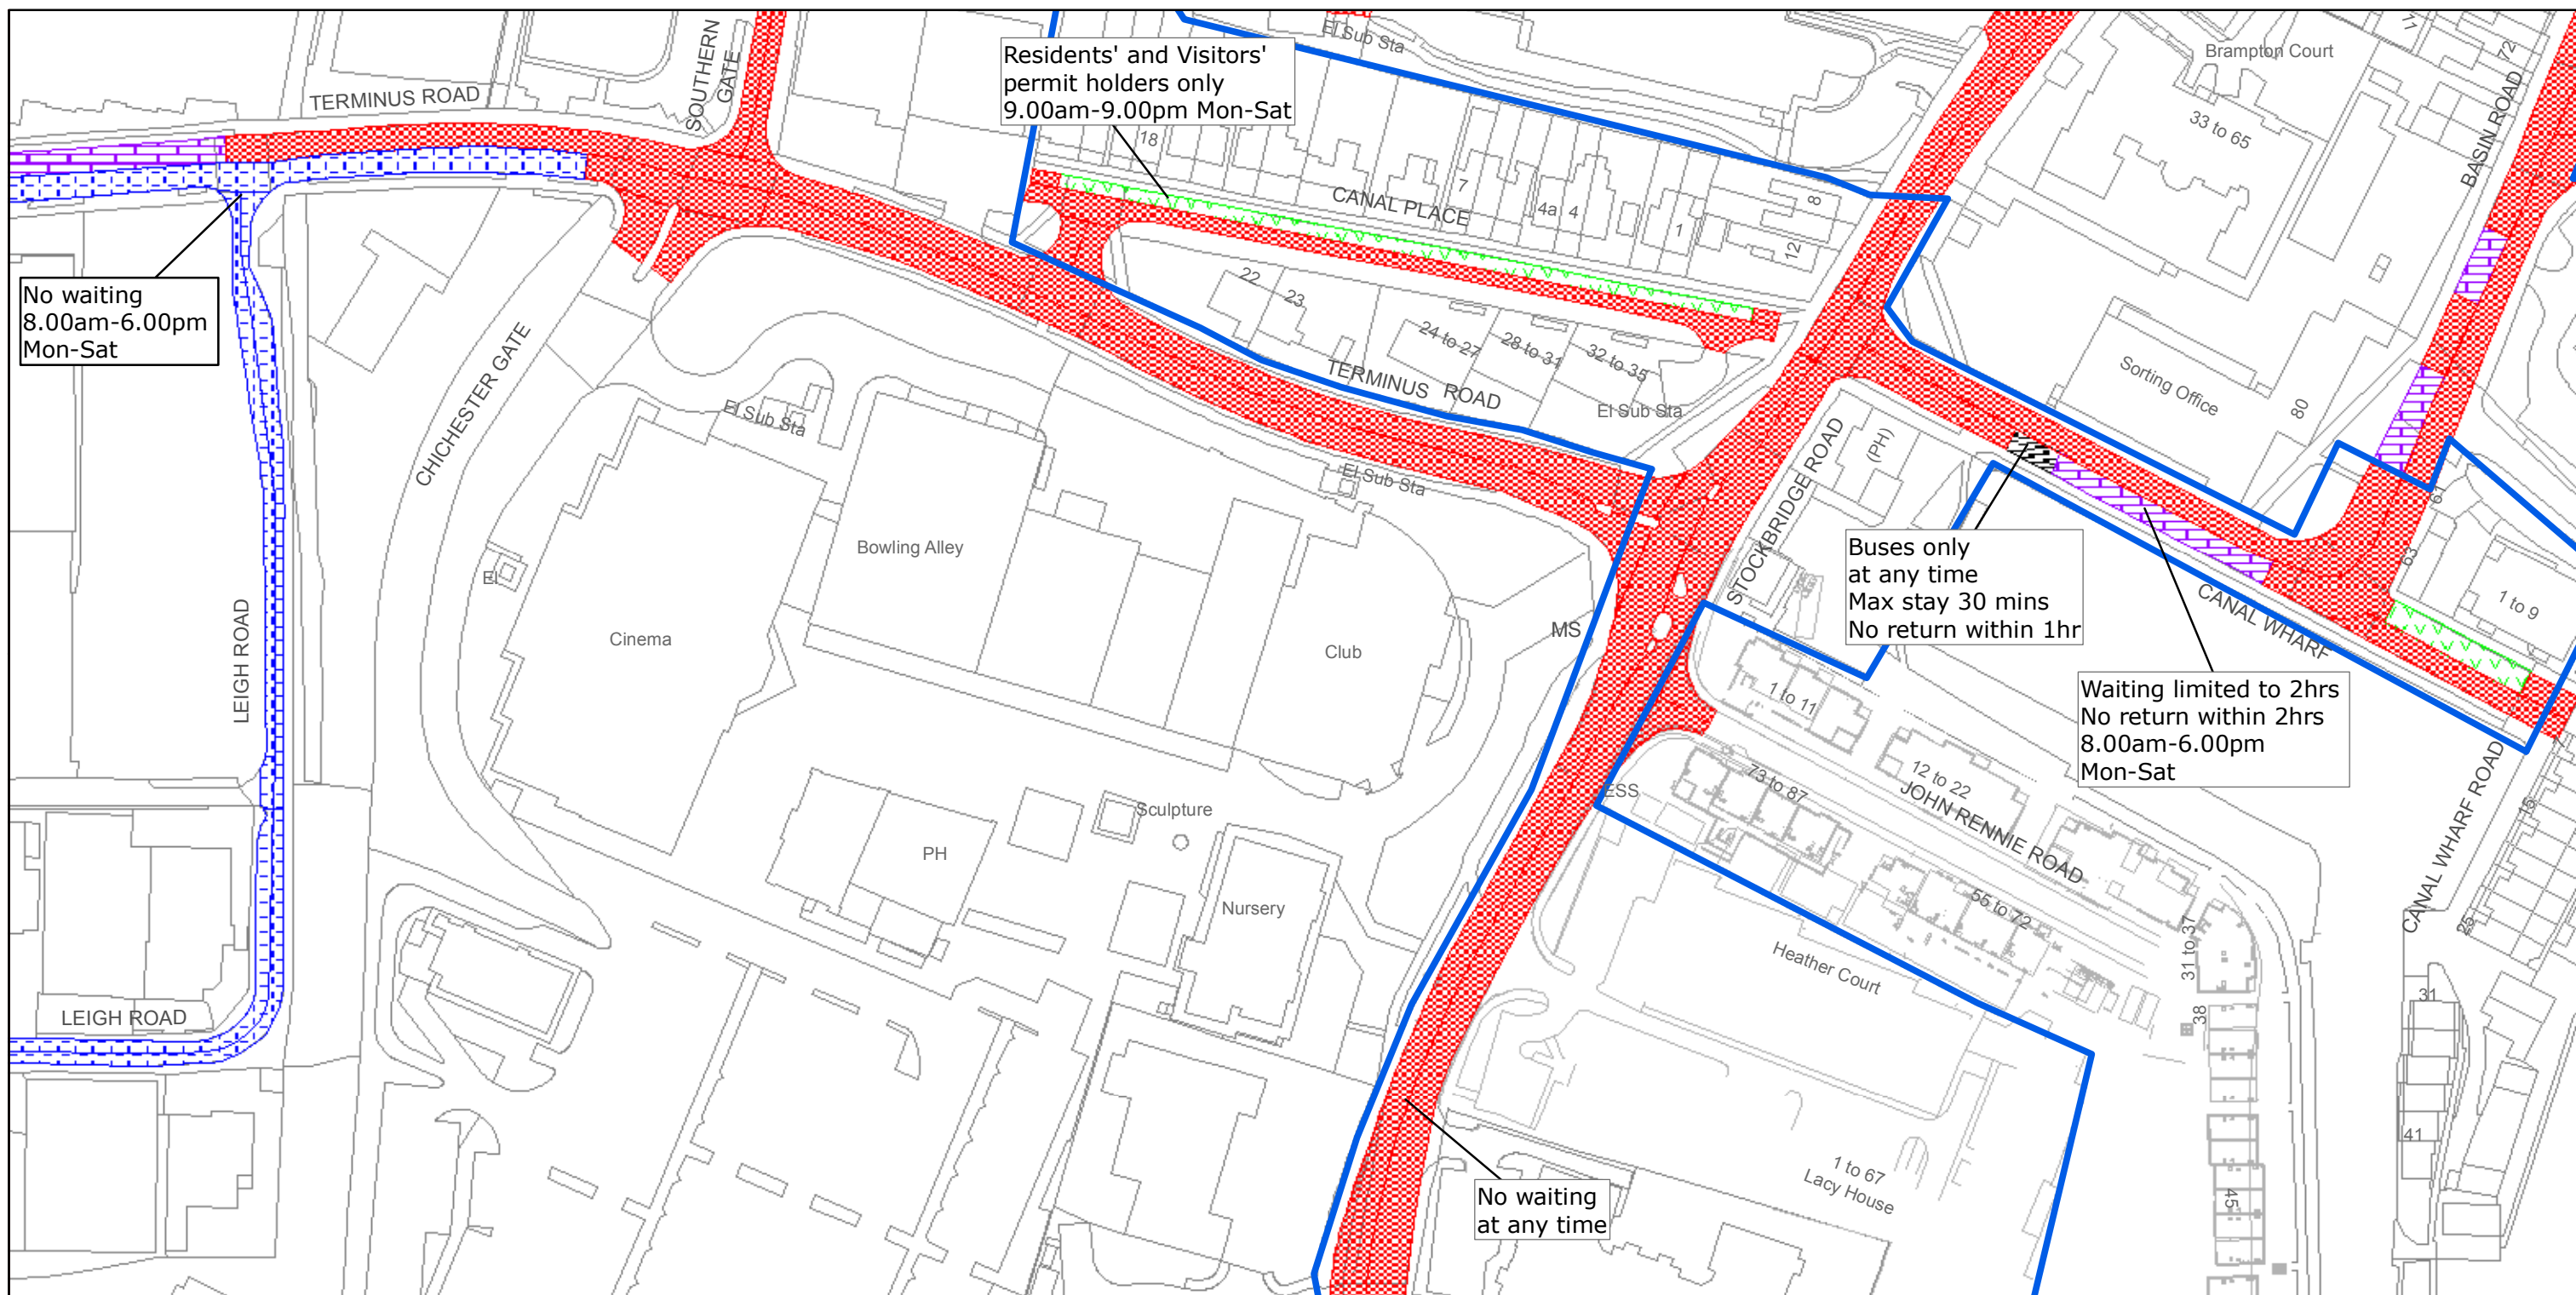

Residents' and Visitors' permit holders only
9.00am-9.00pm Mon-Sat

No waiting
8.00am-6.00pm
Mon-Sat

Buses only
at any time
Max stay 30 mins
No return within 1hr

Waiting limited to 2hrs
No return within 2hrs
8.00am-6.00pm
Mon-Sat

No waiting
at any time



West Sussex County Council
Highways & Transport
The Grange
Tower Street
Chichester
West Sussex
PO19 1RH

CHICHESTER DISTRICT: CHICHESTER
WAITING RESTRICTIONS

TILE REF NO.
SU8504SES

SHEET ISSUE NO 3
SHEET ACTIVE FROM - 17/02/2014



SCALE:
1:1,250
at A3 size

Reproduced from or based upon 2010 Ordnance Survey mapping with permission of the Controller of HMSO (c) Crown Copyright reserved.
Unauthorised reproduction infringes Crown copyright and may lead to prosecution or civil proceedings West Sussex County Council Licence No. 100018485