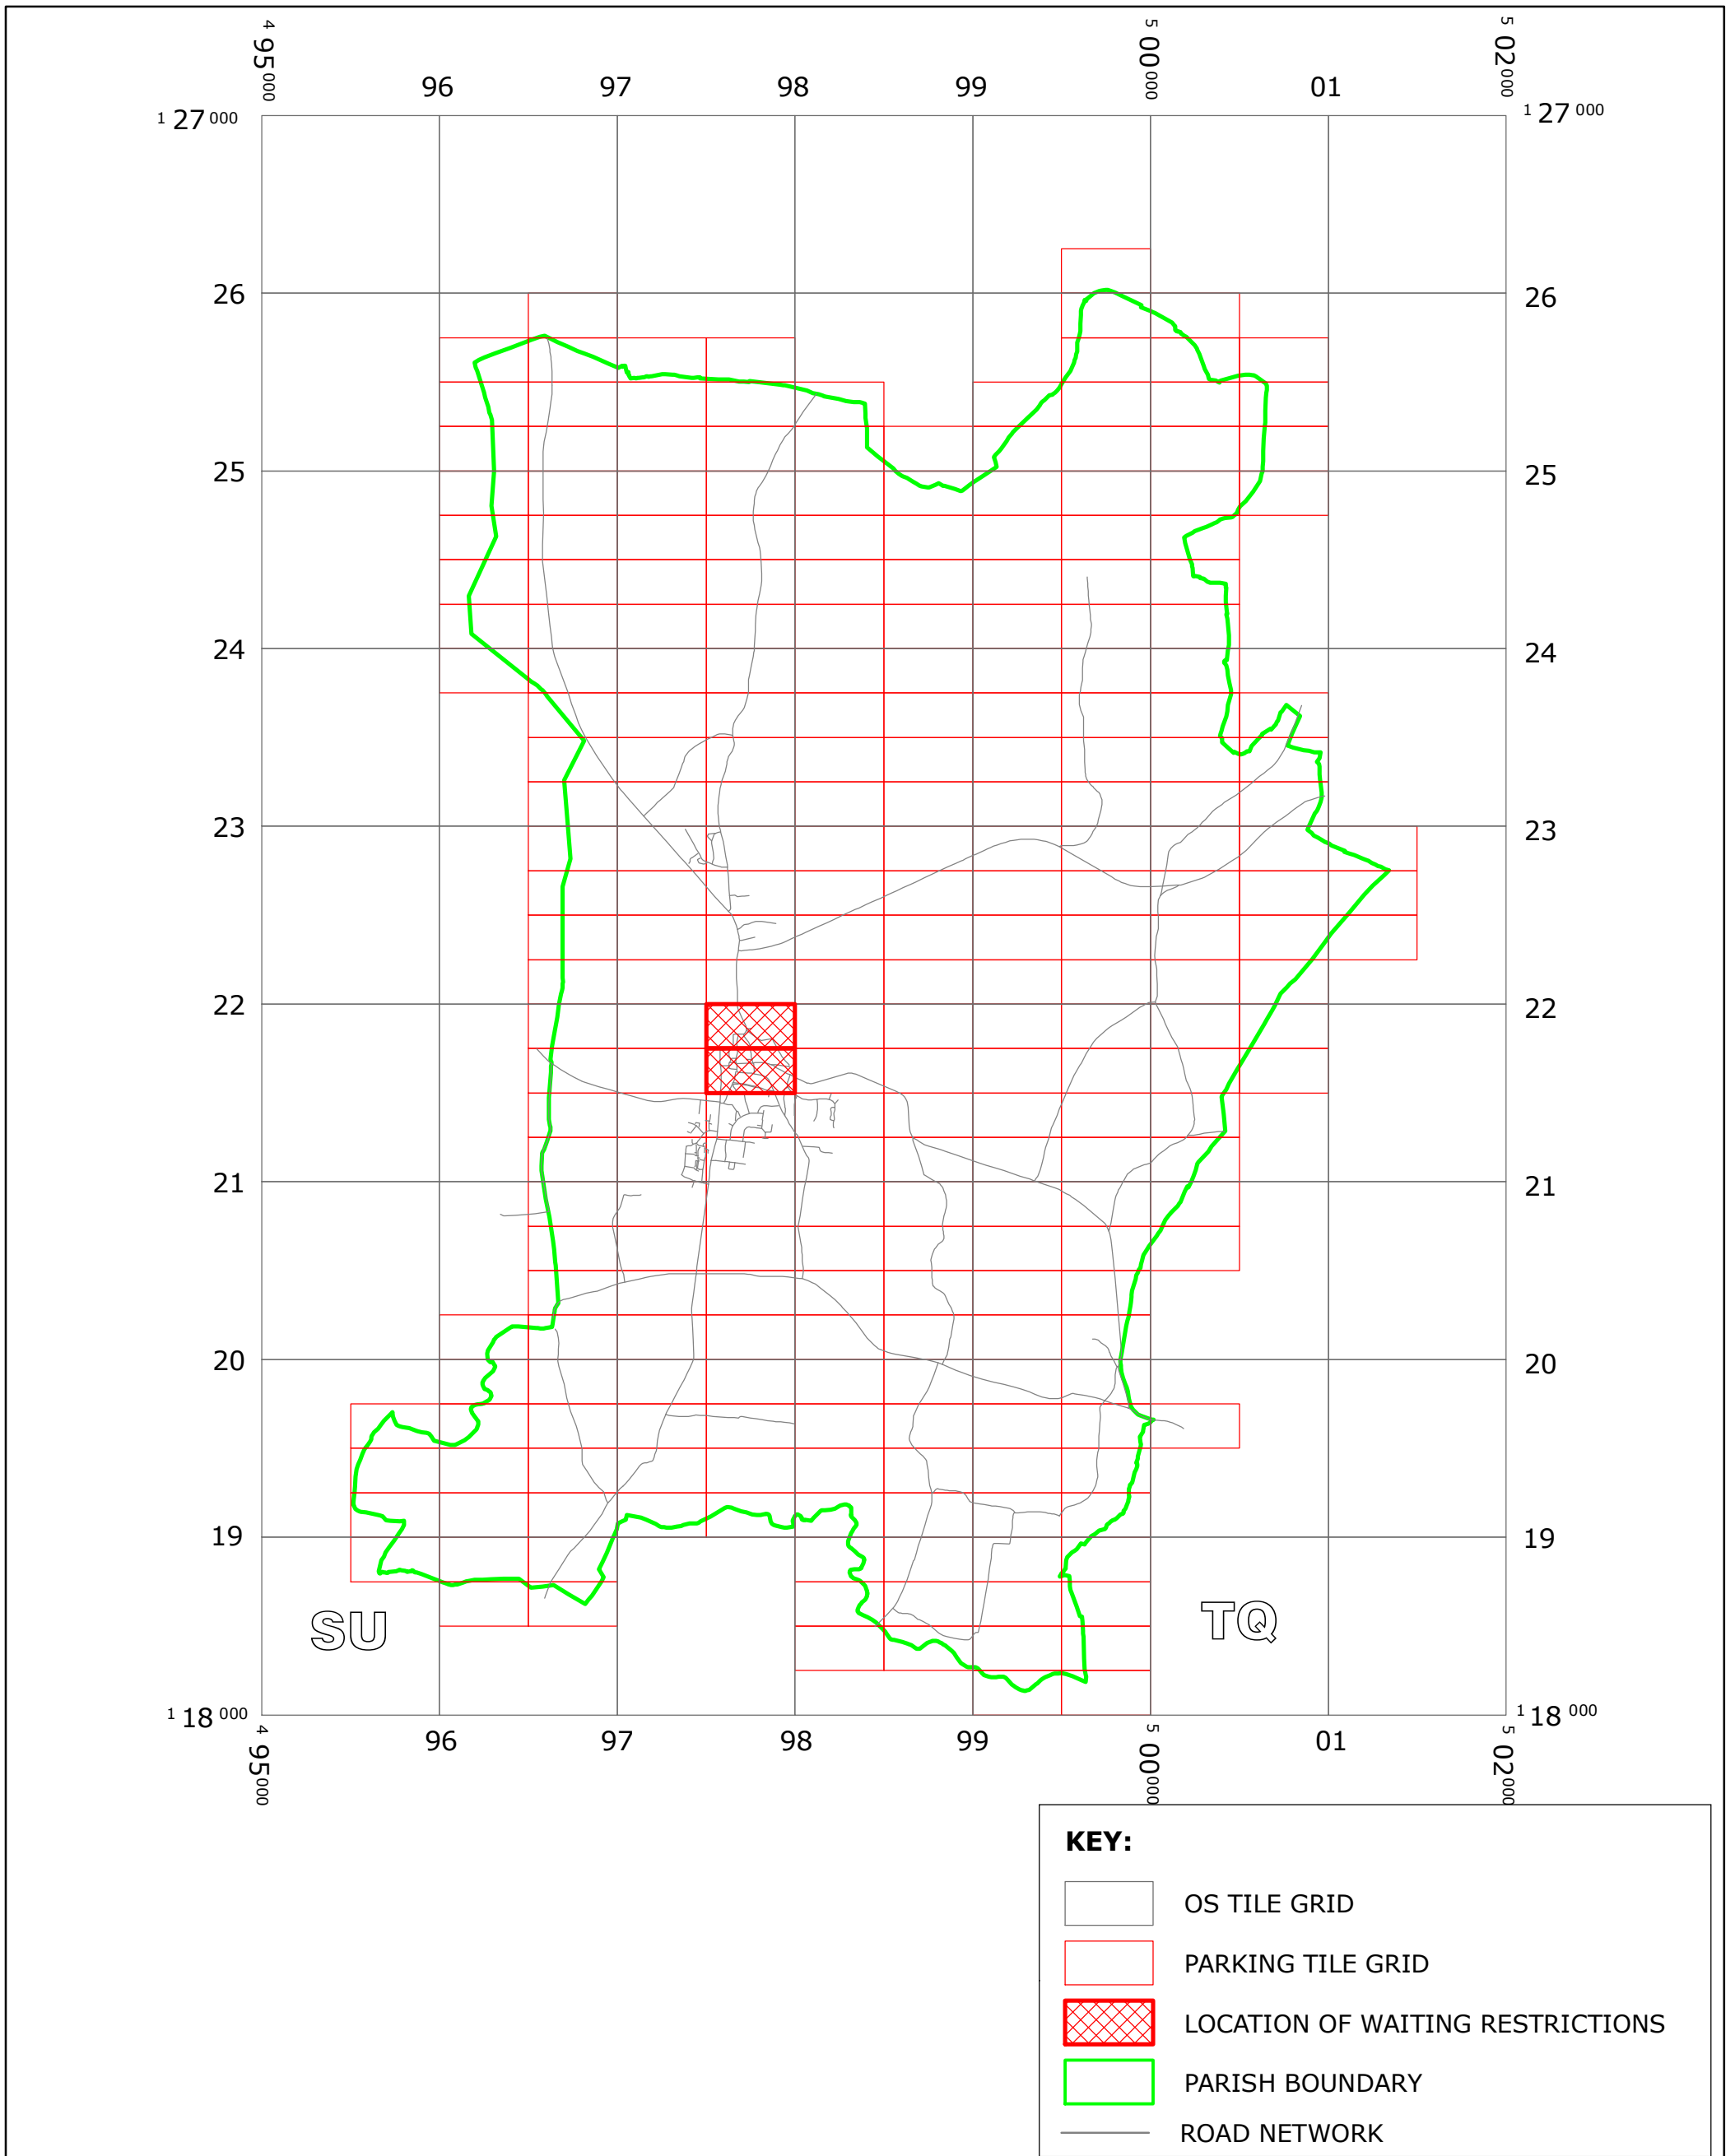


WEST SUSSEX COUNTY COUNCIL
((CHICHESTER DISTRICT) (PARKING PLACES & TRAFFIC REGULATION)
(CONSOLIDATION) ORDER 2010)
(SHEEPDOWN DRIVE AMENDMENT) & (LOMBARD STREET MINOR) ORDER 2015

PETWORTH: LOCATION OF WAITING RESTRICTIONS



West Sussex County Council
 Communities & Infrastructure
 The Grange
 Tower Street
 Chichester
 West Sussex
 PO19 1RH

WEST SUSSEX COUNTY COUNCIL
 ((CHICHESTER DISTRICT) (PARKING PLACES & TRAFFIC REGULATION)
 (CONSOLIDATION) ORDER 2010)
 (SHEEPDOWN DRIVE AMENDMENT) & (LOMBARD STREET MINOR)
 ORDER 2015
 LOCATION OF WAITING RESTRICTIONS



Reproduced from or based upon 2013 Ordnance Survey material with permission of the Controller of HMSO
 (c) Crown Copyright reserved. Unauthorised reproduction infringes Crown copyright and may lead to
 prosecution or civil proceedings West Sussex County Council Licence No. 100023447

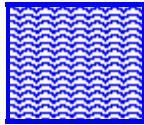
SCALE: 1:35,000
 DATE: 19/03/2015

Key for Waiting Restrictions

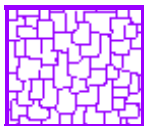
All areas over which the provision of the orders apply are defined by the shaded areas as shown on the following plans plus a contiguous area not indicated on the plans of verge and/or footway between the carriageway edge and the highway boundary. The plans in this schedule are based upon grid references of the Ordnance Survey National Grid defined by the OSGB 36 triangulation.

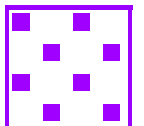
Prohibition of waiting at any time

101  **check** No waiting at any time

105  **smallwave2** No waiting 8.00am-6.00pm any day

Free Limited Waiting

715  **scale1** Waiting limited to 1hr No return within 1hr 8.00am-6.00pm any day

716  **shd62** Waiting limited to 1hr No return within 1hr 8.00am-6.00pm Mon-Sat

Specified Vehicles

806  **pat020** Motorcycles

830  **check** Disabled persons vehicles at any time

WEST SUSSEX COUNTY COUNCIL
((CHICHESTER DISTRICT) (PARKING PLACES & TRAFFIC REGULATION)
(CONSOLIDATION) ORDER 2010)
(SHEEPDOWN DRIVE AMENDMENT) &
(LOMBARD STREET MINOR) ORDER 2015

West Sussex County Council in exercise of their powers under Sections 1 (1) 2 (1) and (2), 4 (2), 45, 46, 49 and 53 and Part IV of Schedule 9 of the Road Traffic Regulation Act 1984 "the Act" as amended and of all other enabling powers and after consultation with the chief officer of police in accordance with Part III of Schedule 9 to the Act hereby make the following Order:-


1. This Order shall come into operation on the 19th day of March 2015 and may be cited as "West Sussex County Council ((Chichester District) (Parking Places and Traffic Regulation) (Consolidation) Order 2010) (Sheepdown Drive Amendment) & (Lombard Street Minor) Order 2015."
2. The "West Sussex County Council (Chichester District) (Parking Places and Traffic Regulation) (Consolidation) Order 2010" is hereby amended by the deletion from it of the plans in the First Schedule to this Order and, the substitution of the plans attached in the Second Schedule to this Order.

FIRST SCHEDULE
Plans to be deleted


SU9721NEN (Sheet Issue No.1)
SU9721NES (Sheet Issue No. 1)

SECOND SCHEDULE
Plans to be substituted
(as attached)

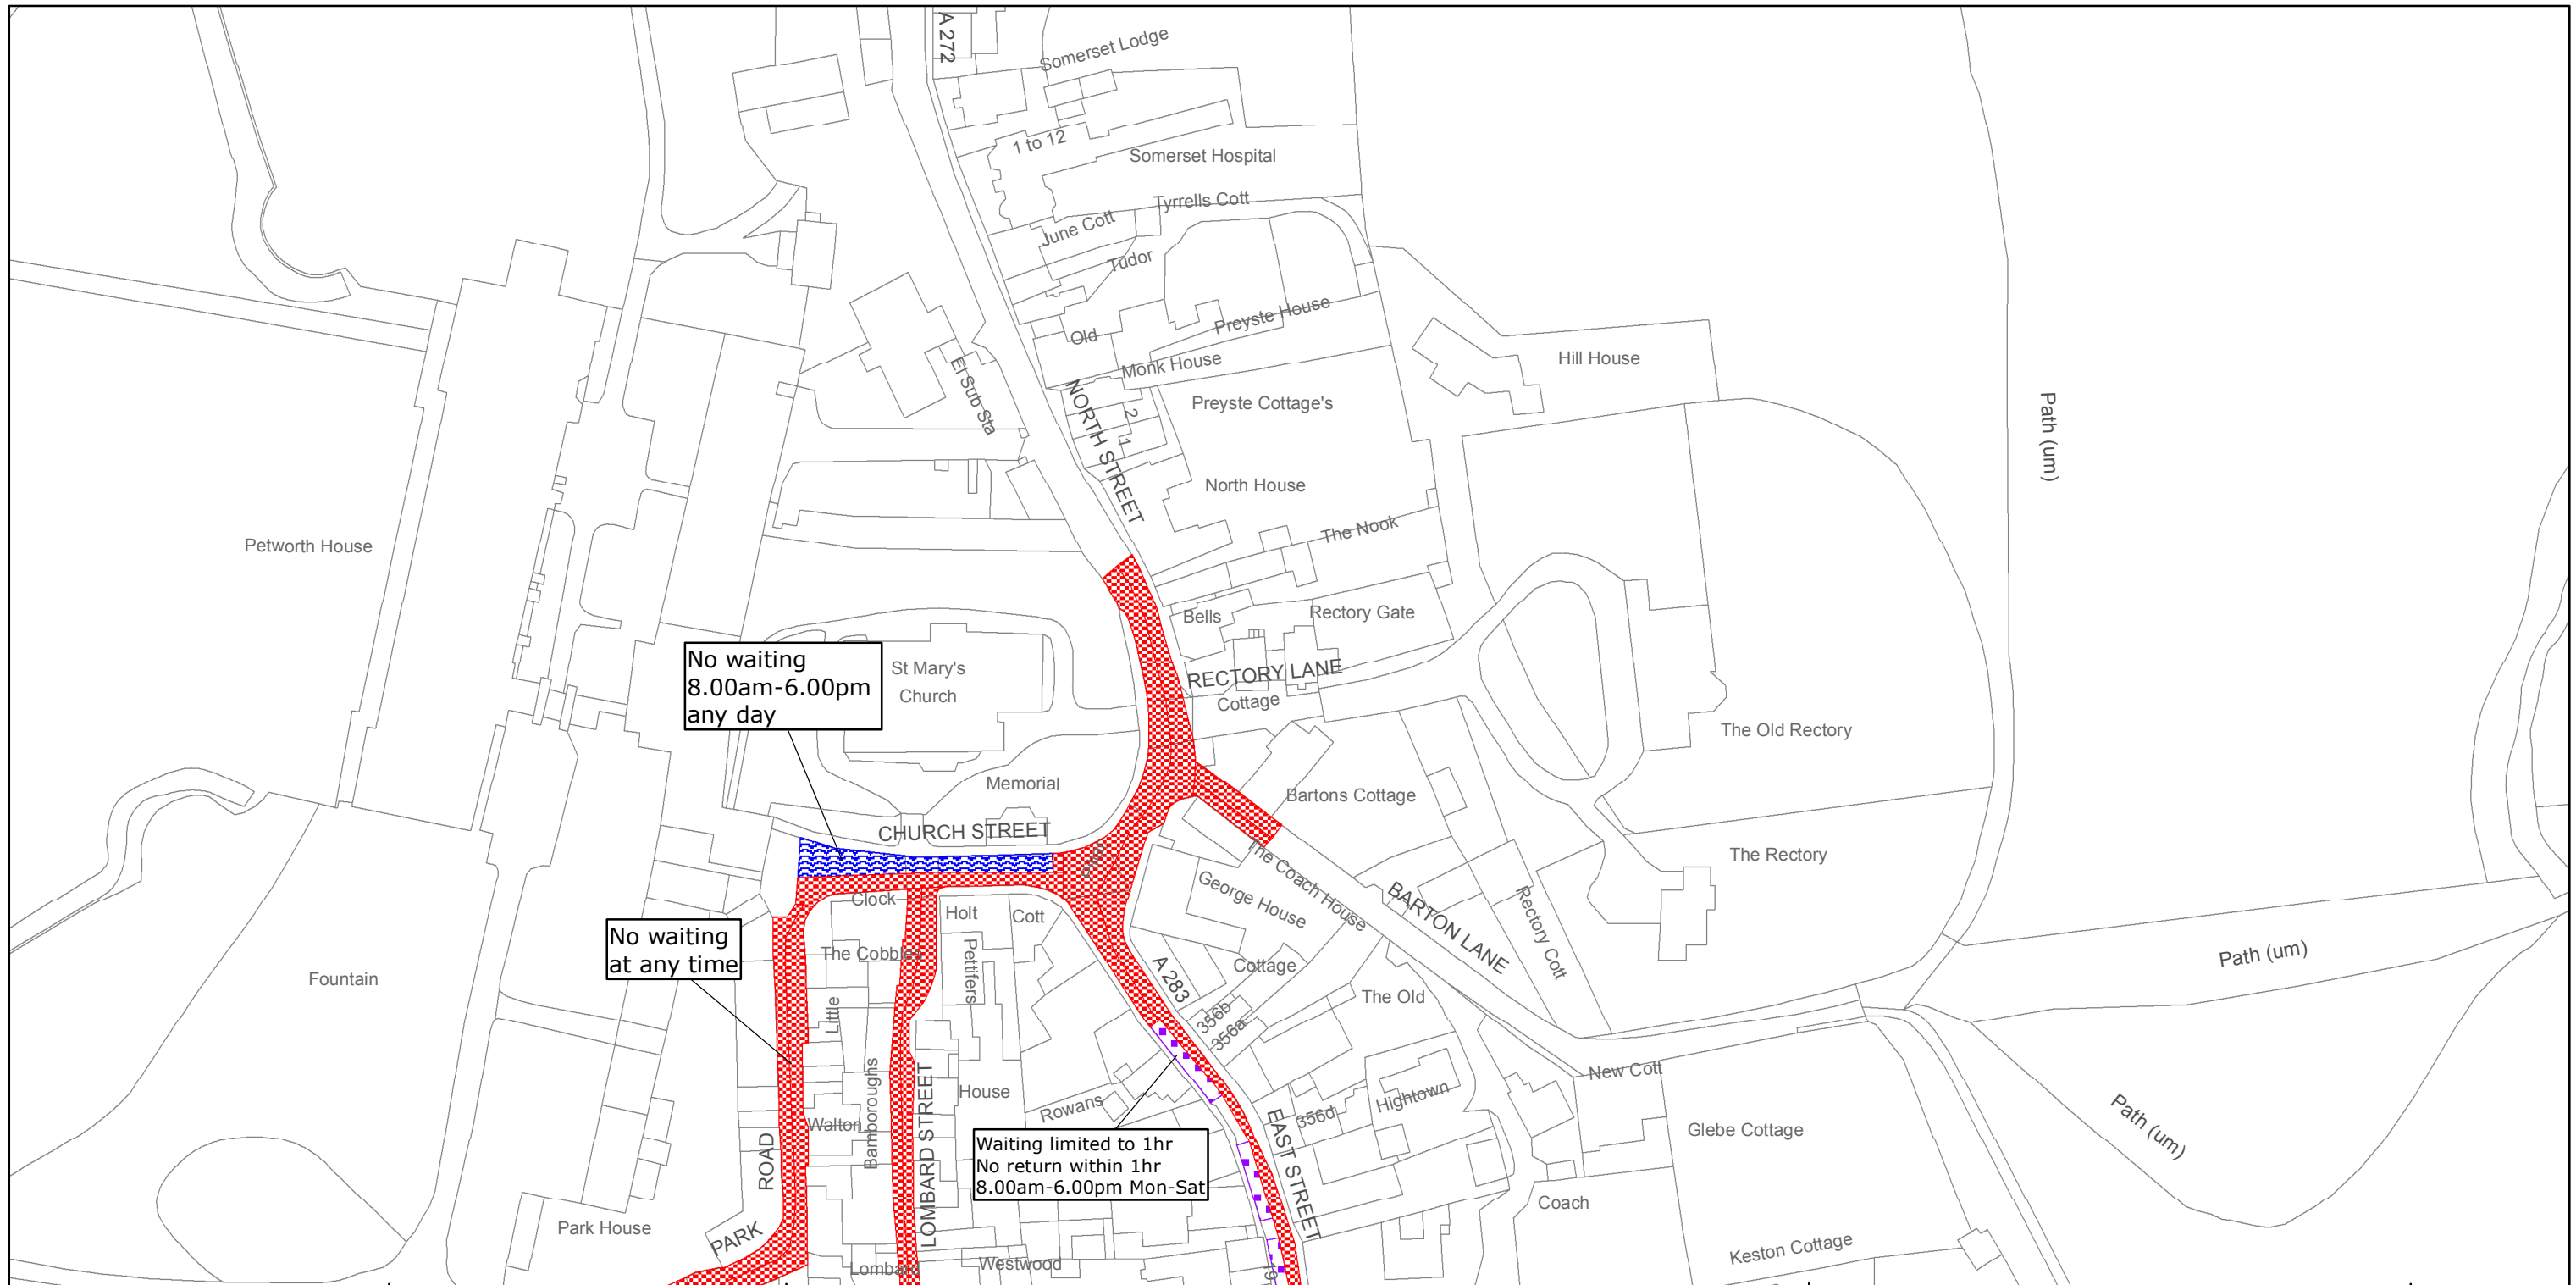
SU9721NEN (Sheet Issue No. 2)
SU9721NES (Sheet Issue No. 2)

The COMMON SEAL of WEST SUSSEX COUNTY COUNCIL was hereto affixed)
)
 the **THIRD** day of **MARCH 2015**)
 in the presence of) (L.S.)
)

 Authorised Signatory)



HEREBY CERTIFY THIS TO
 BE A TRUE COPY OF THE
 ORIGINAL DOCUMENT

 Authorised Officer
 WEST SUSSEX COUNTY COUNCIL

04/08 DELEGATED AUTHORITY



No waiting
8.00am-6.00pm
any day

No waiting
at any time

Waiting limited to 1hr
No return within 1hr
8.00am-6.00pm Mon-Sat



West Sussex County Council
Highways & Transport
The Grange
Tower Street
Chichester
West Sussex
PO19 1RH

CHICHESTER DISTRICT: PETWORTH
WAITING RESTRICTIONS

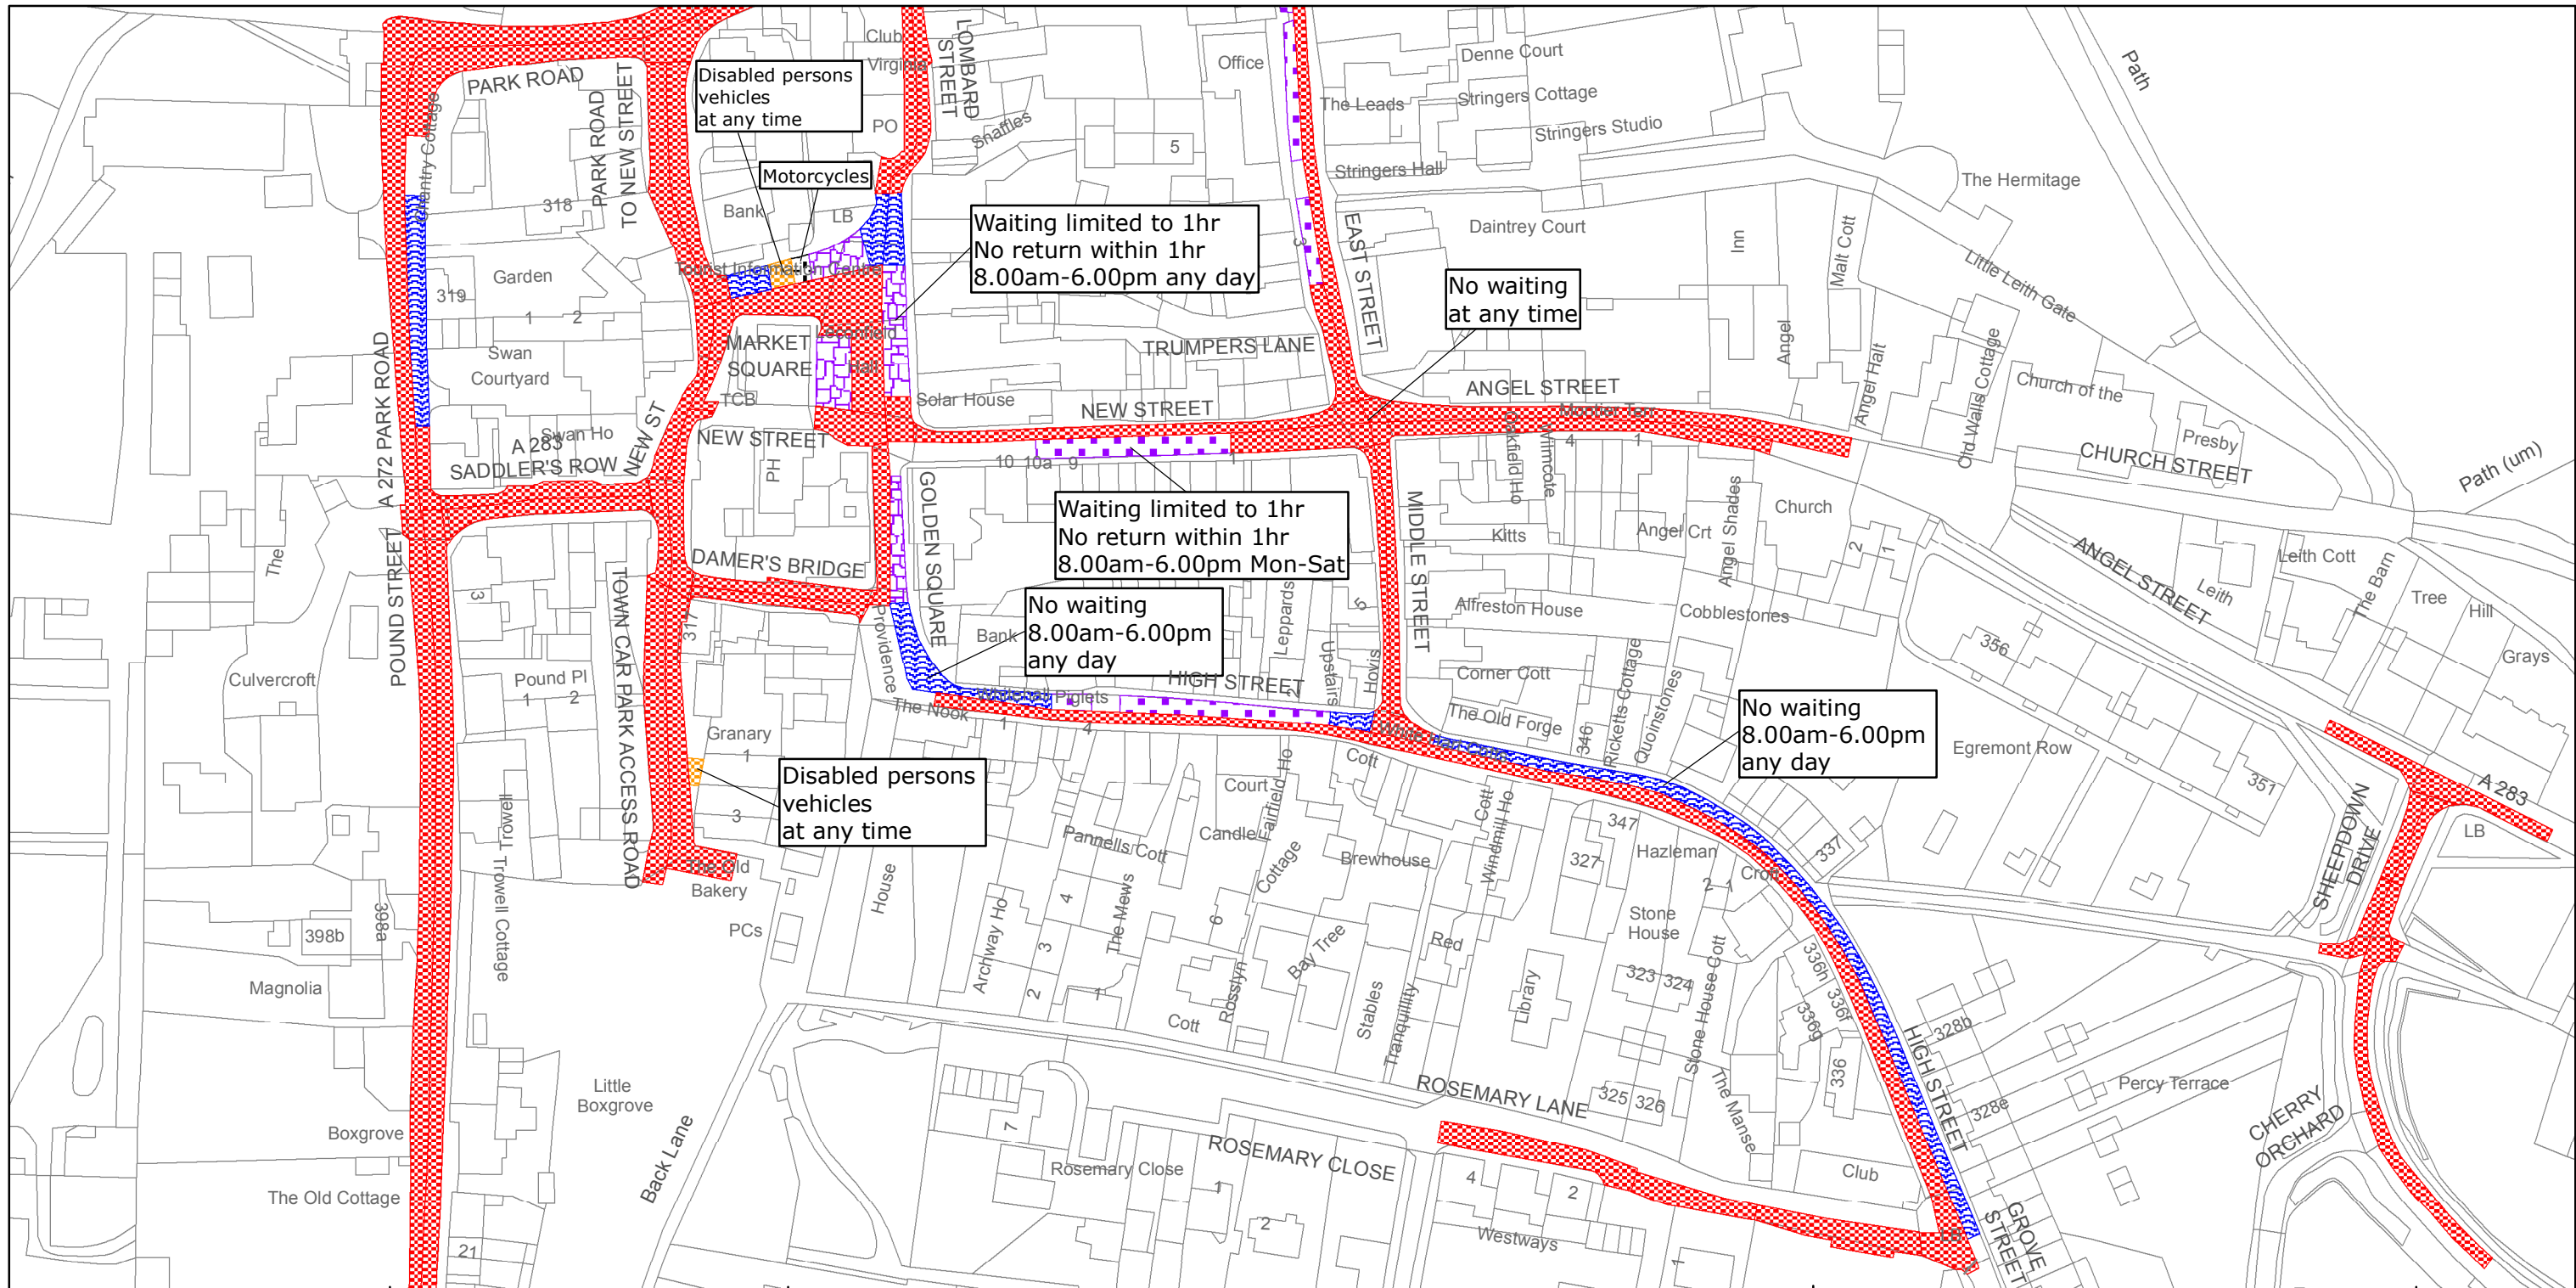
TILE REF NO:
SU9721NEN

SHEET ISSUE NO 2
SHEET ACTIVE FROM -19/03/2015



SCALE:
1:1250
at A3 size

Reproduced from or based upon 2013 Ordnance Survey material with permission of the Controller of HMSO (c) Crown Copyright reserved.
Unauthorised reproduction infringes Crown copyright and may lead to prosecution or civil proceedings West Sussex County Council Licence No. 100023447



West Sussex County Council
 Highways & Transport
 The Grange
 Tower Street
 Chichester
 West Sussex
 PO19 1RH

CHICHESTER DISTRICT: PETWORTH
 WAITING RESTRICTIONS

TILE REF NO:
 SU9721NES

SHEET ISSUE NO 2
 SHEET ACTIVE FROM -19/03/2015



SCALE:
 1:1250
 at A3 size

Reproduced from or based upon 2013 Ordnance Survey material with permission of the Controller of HMSO (c) Crown Copyright reserved.
 Unauthorised reproduction infringes Crown copyright and may lead to prosecution or civil proceedings West Sussex County Council Licence No. 100023447