







WEST SUSSEX COUNTY COUNCIL
((CHICHESTER DISTRICT) (PARKING PLACES & TRAFFIC REGULATION)
(CONSOLIDATION) ORDER 2010)
(NORTH STREET MIDHURST AMENDMENT) ORDER 2016

MIDHURST: LOCATION OF WAITING RESTRICTIONS

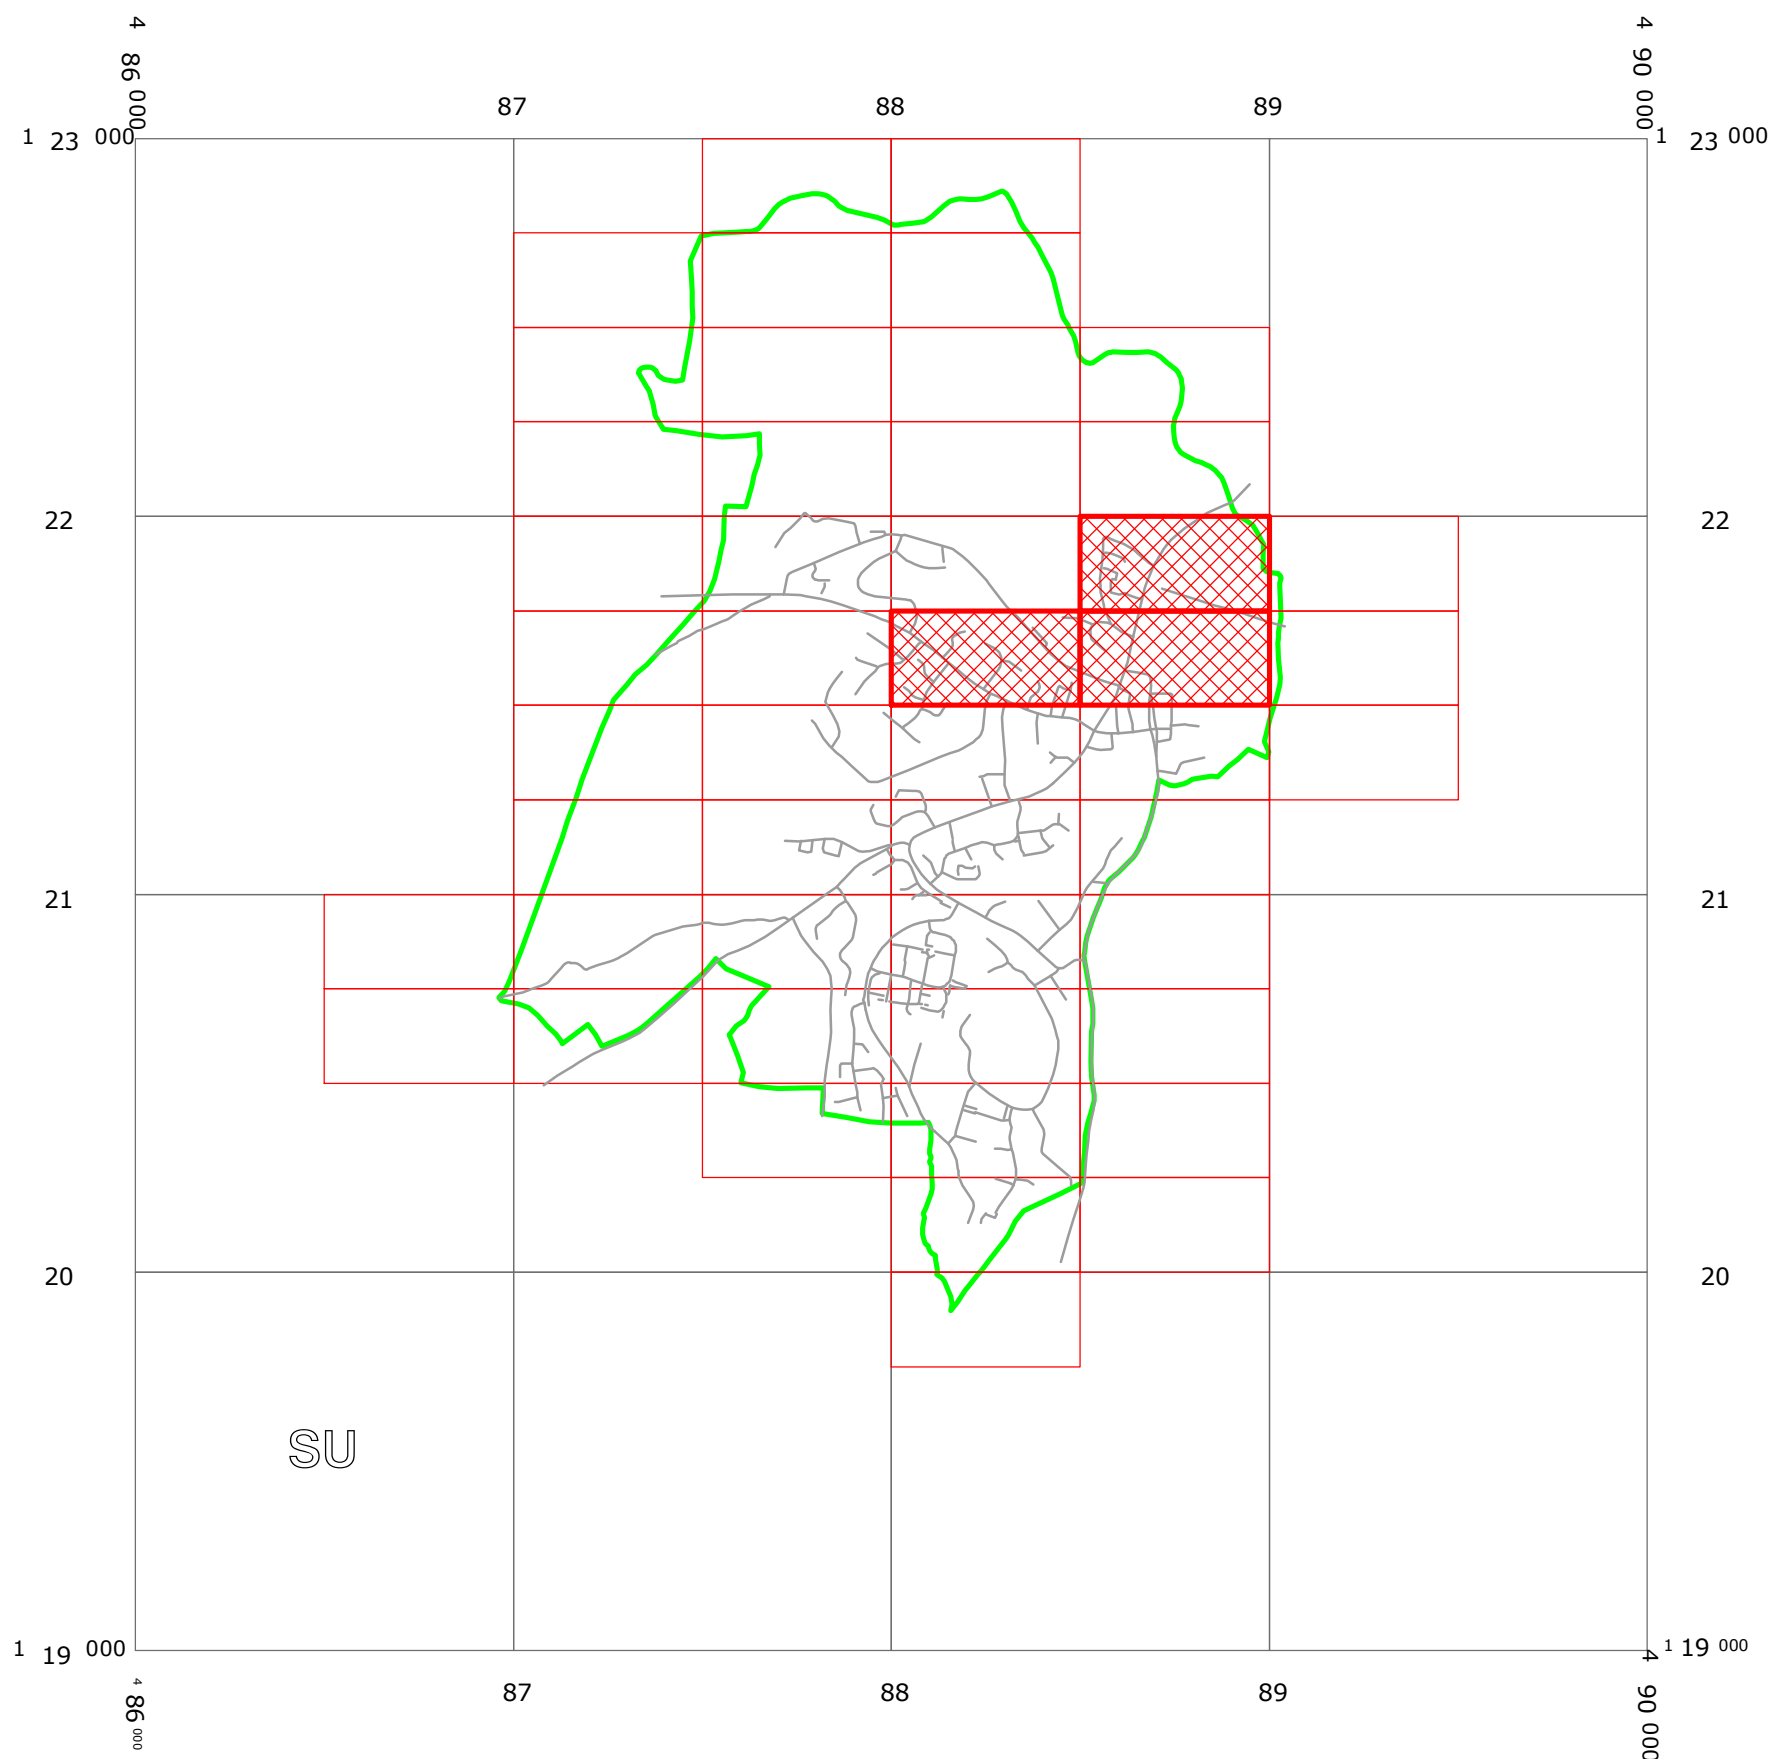

SU

KEY:

-  OS TILE GRID
-  PARKING TILE GRID
-  LOCATION OF WAITING RESTRICTIONS
-  PARISH BOUNDARY
-  ROAD NETWORK



West Sussex County Council
 Communities & Infrastructure
 The Grange
 Tower Street
 Chichester
 West Sussex
 PO19 1RH

WEST SUSSEX COUNTY COUNCIL
 ((CHICHESTER DISTRICT) (PARKING PLACES & TRAFFIC REGULATION)
 (CONSOLIDATION) ORDER 2010)
 (NORTH STREET MIDHURST AMENDMENT) ORDER 2016

LOCATION OF WAITING RESTRICTIONS



Reproduced from or based upon 2013 Ordnance Survey material with permission of the Controller of HMSO
 (c) Crown Copyright reserved. Unauthorised reproduction infringes Crown copyright and may lead to
 prosecution or civil proceedings West Sussex County Council Licence No. 100023447

SCALE: 1:20,000
 DATE: 09/05/2016


Key for Waiting Restrictions

All areas over which the provision of the orders apply are defined by the shaded areas as shown on the following plans plus a contiguous area not indicated on the plans of verge and/or footway between the carriageway edge and the highway boundary. The plans in this schedule are based upon grid references of the Ordnance Survey National Grid defined by the OSGB 36 triangulation.





Prohibition of waiting at any time

101		check	No waiting at any time		107		pat020	No waiting 8.00am-6.00pm Mon-Sat
-----	---	-------	------------------------	--	-----	---	--------	----------------------------------

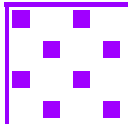Free Limited Waiting

716		shd62	Waiting limited to 1hr No return within 1hr 8.00am-6.00pm Mon-Sat
-----	--	-------	--

Specified Vehicles

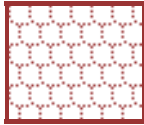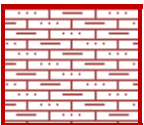830		check	Disabled persons vehicles at any time		894		usgs701	Loading bay-Goods vehicles only 6.00am-Midday Mon-Sat and Waiting limited to 1hr No return within 1hr Midday-6.00pm Mon-Sat
884		shingle	Loading bay-Goods vehicles only Loading limited to 30mins 6.00am-10.00am and Waiting limited to 1hr No return within 1hr 10.00am-6.00pm any day		897		usgs637	Loading bay-Any vehicle 8.00am-Midday Mon-Sat and Waiting limited to 1hr No return within 1hr Midday-6.00pm Mon-Sat

WEST SUSSEX COUNTY COUNCIL
((CHICHESTER DISTRICT) (PARKING PLACES & TRAFFIC REGULATION)
(CONSOLIDATION) ORDER 2010)
(NORTH STREET MIDHURST AMENDMENT) ORDER 2016

West Sussex County Council in exercise of their powers under Sections 1 (1) 2 (1) and (2), 4 (2), 45, 46, 49 and 53 and Part IV of Schedule 9 of the Road Traffic Regulation Act 1984 "the Act" as amended and of all other enabling powers and after consultation with the chief officer of police in accordance with Part III of Schedule 9 to the Act hereby make the following Order:-

1. This Order shall come into operation on the 9 day of MAY 2016 and may be cited as "West Sussex County Council ((Chichester District) (Parking Places and Traffic Regulation) (Consolidation) Order 2010) (North Street Midhurst Amendment) Order 2016."
2. The "West Sussex County Council (Chichester District) (Parking Places and Traffic Regulation) (Consolidation) Order 2010" is hereby amended by the deletion from it of the plans in the First Schedule to this Order and, the substitution of the plans attached in the Second Schedule to this Order.

FIRST SCHEDULE
Plans to be deleted

SU8821NEN (Sheet Issue No. 1)
SU8821NES (Sheet Issue No. 2)
SU8821NWS (Sheet Issue No. 1)

SECOND SCHEDULE
Plans to be substituted
(as attached)

SU8821NEN (Sheet Issue No. 2)
SU8821NES (Sheet Issue No. 3)
SU8821NWS (Sheet Issue No. 2)


The COMMON SEAL of WEST SUSSEX)
 COUNTY COUNCIL was hereto affixed)
)
 the THIRD day of May 2016)
 in the presence of) (L.S.)
)
Dina Newham)
 Authorised Signatory)



4/18 DELEGATED AUTHORITY

I HEREBY CERTIFY THIS TO
BE A TRUE COPY OF THE
ORIGINAL DOCUMENT

.....
Authorised Officer Tony Kenward
WEST SUSSEX COUNTY COUNCIL

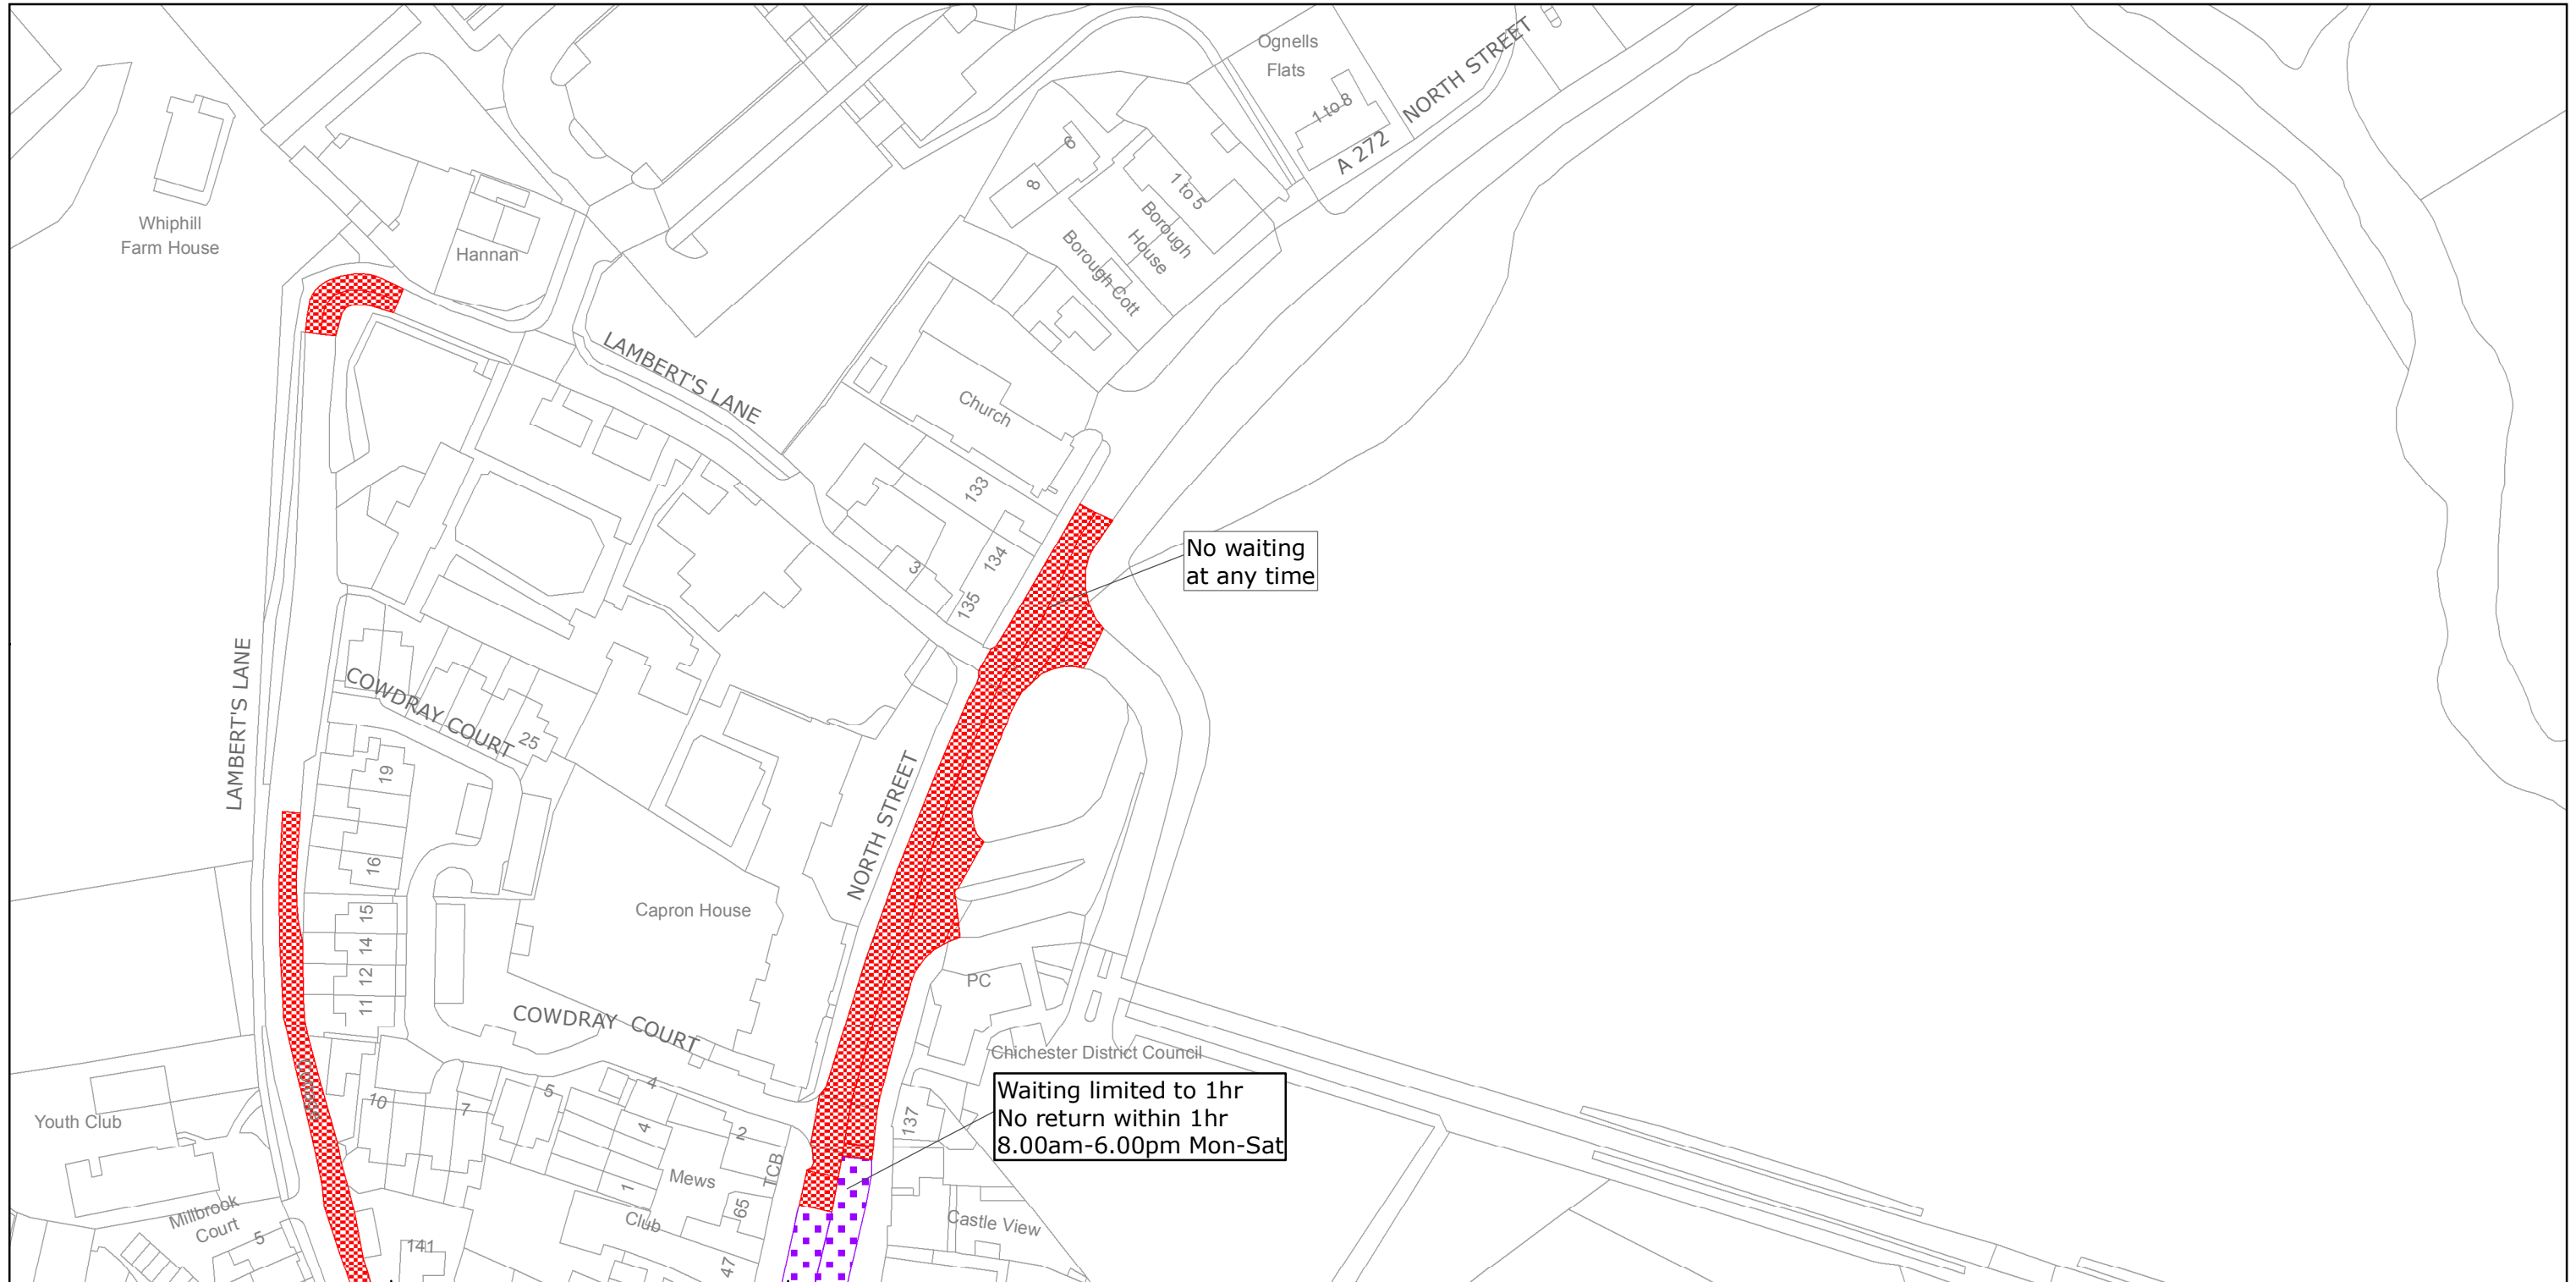

No waiting at any time

Waiting limited to 1hr
No return within 1hr
8.00am-6.00pm Mon-Sat



West Sussex County Council
Highways & Transport
The Grange
Tower Street
Chichester
West Sussex
PO19 1RH

CHICHESTER DISTRICT: MIDHURST
WAITING RESTRICTIONS

TILE REF NO:
SU8821NEN


SHEET ISSUE NO 2
SHEET ACTIVE FROM - 09/05/2016



SCALE:
1:1250

at A3 size

Reproduced from or based upon 2013 Ordnance Survey material with permission of the Controller of HMSO (c) Crown Copyright reserved.
Unauthorised reproduction infringes Crown copyright and may lead to prosecution or civil proceedings West Sussex County Council Licence No. 100023447

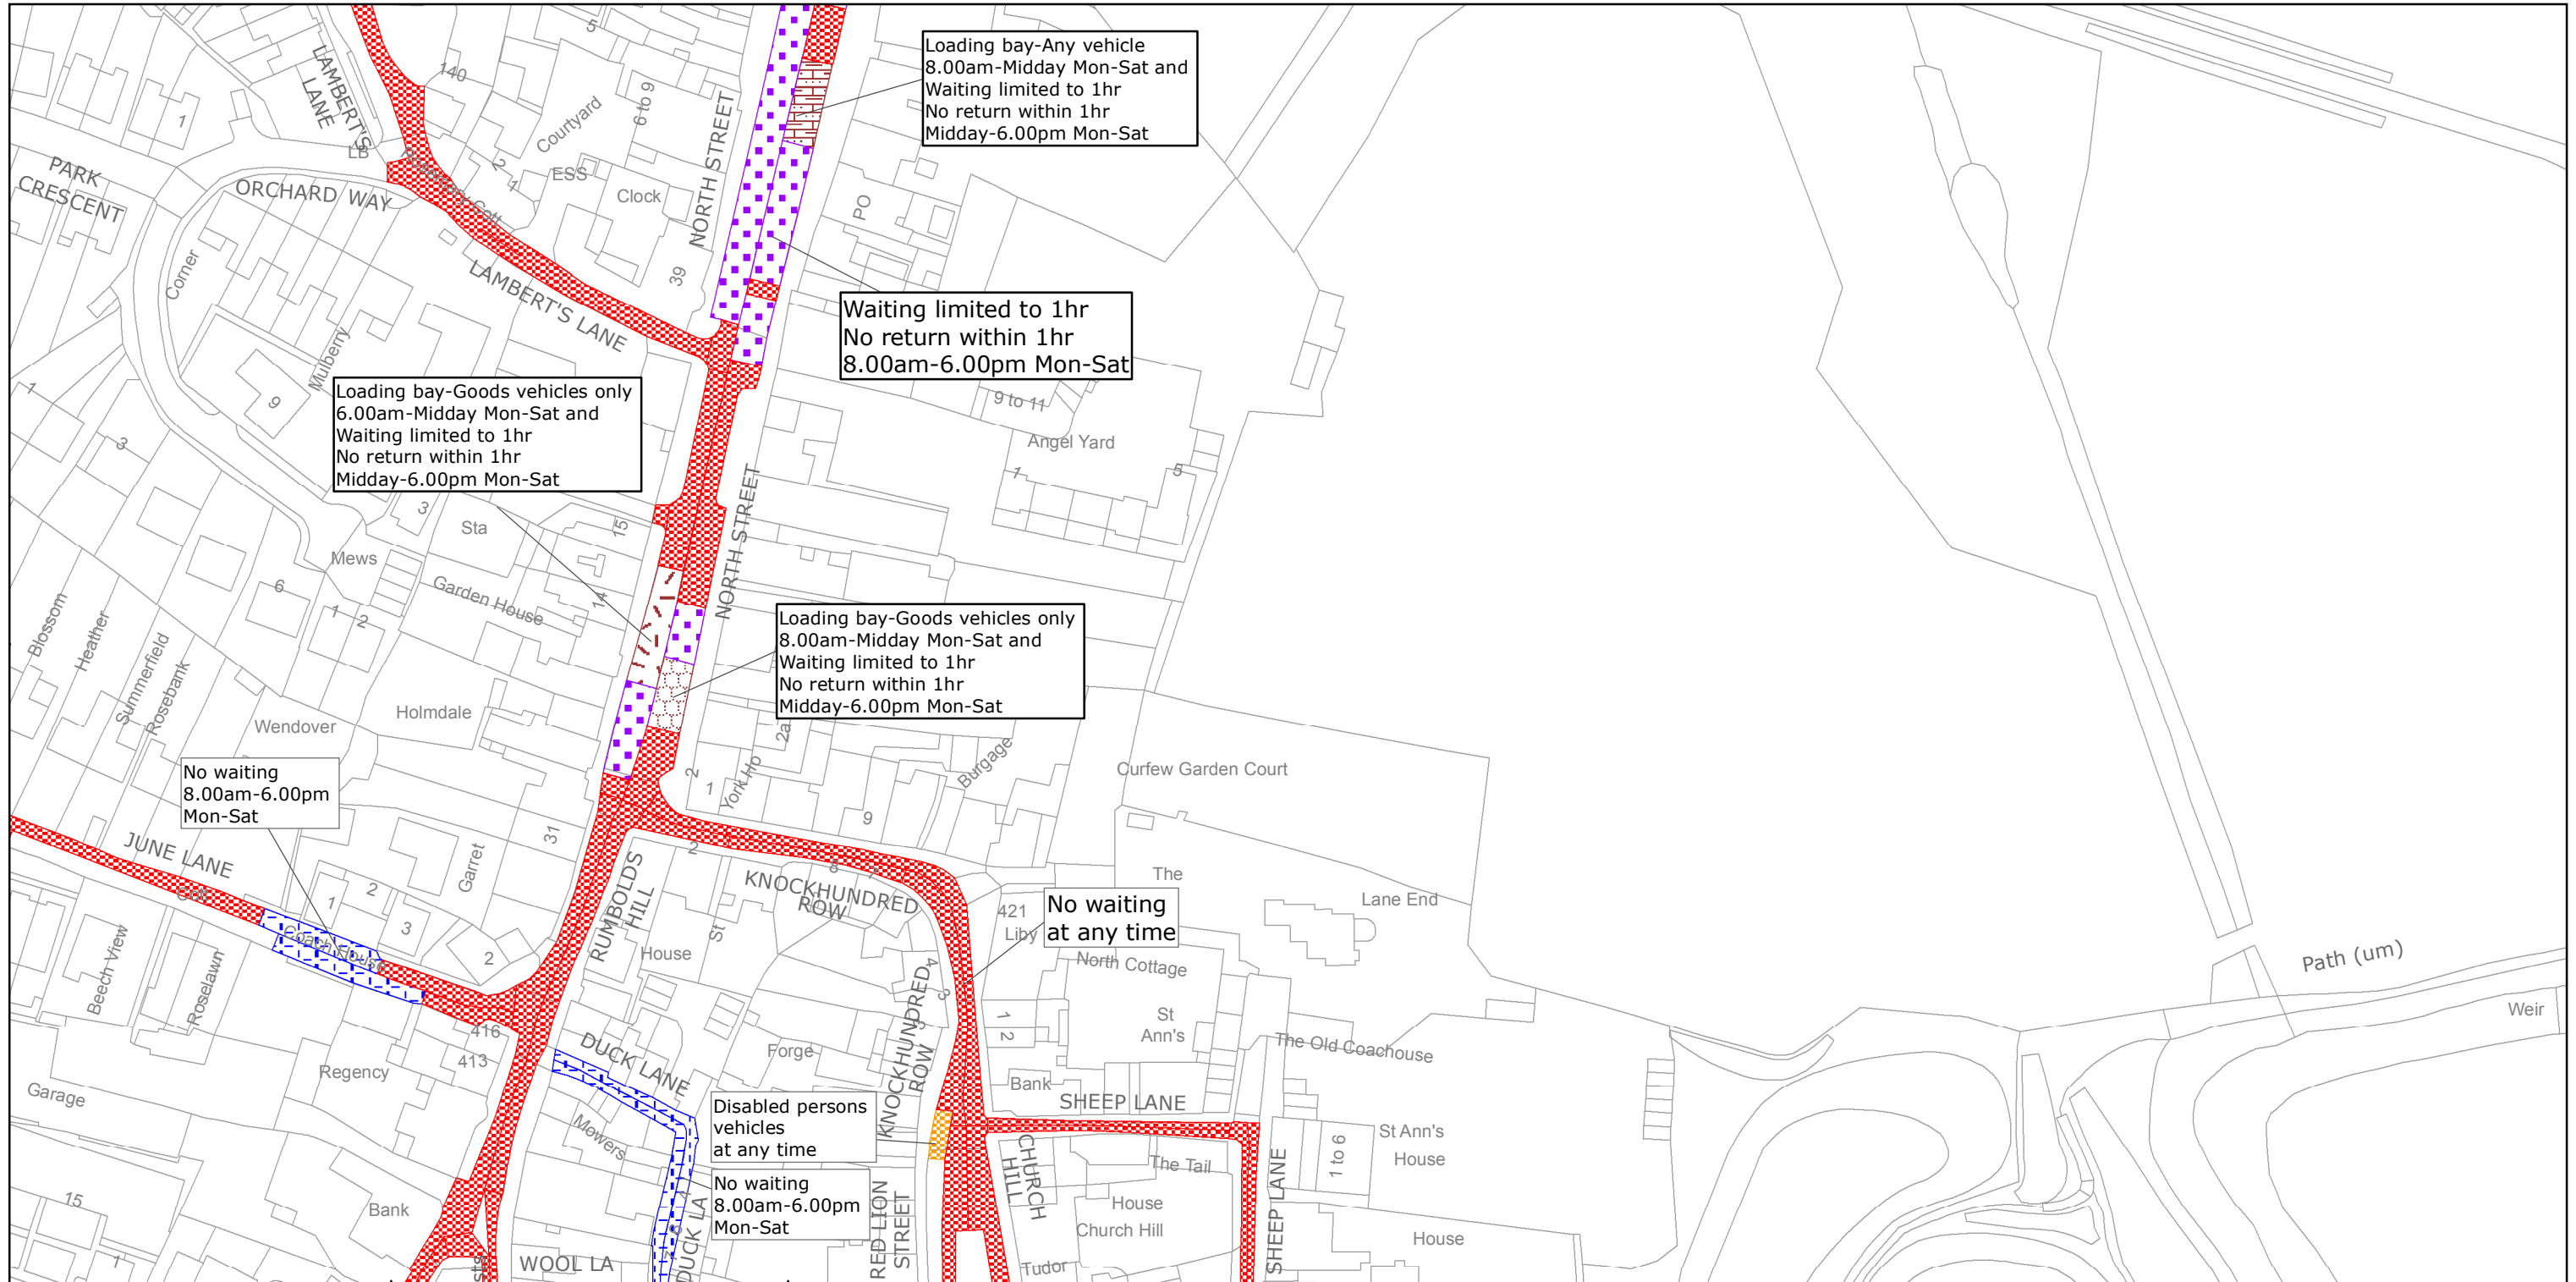

West Sussex County Council
Highways & Transport
The Grange
Tower Street
Chichester
West Sussex
PO19 1RH

CHICHESTER DISTRICT: MIDHURST
WAITING RESTRICTIONS

TILE REF NO:
SU8821NES

SHEET ISSUE NO 3
SHEET ACTIVE FROM - 09/05/2016 at A3 size



SCALE:
1:1250

Reproduced from or based upon 2013 Ordnance Survey material with permission of the Controller of HMSO (c) Crown Copyright reserved.
Unauthorised reproduction infringes Crown copyright and may lead to prosecution or civil proceedings West Sussex County Council Licence No. 100023447



No waiting
at any time



West Sussex County Council
Highways & Transport
The Grange
Tower Street
Chichester
West Sussex
PO19 1RH

CHICHESTER DISTRICT: MIDHURST
WAITING RESTRICTIONS

TILE REF NO:
SU8821NWS

SHEET ISSUE NO 2
SHEET ACTIVE FROM - 09/05/2016 at A3 size



SCALE:
1:1250

Reproduced from or based upon 2013 Ordnance Survey material with permission of the Controller of HMSO (c) Crown Copyright reserved.
Unauthorised reproduction infringes Crown copyright and may lead to prosecution or civil proceedings West Sussex County Council Licence No. 100023447