







WEST SUSSEX COUNTY COUNCIL  
((CHICHESTER DISTRICT) (PARKING PLACES & TRAFFIC REGULATION)  
(CONSOLIDATION) ORDER 2010)  
(ROSEMARY LANE AMENDMENT) ORDER 2016

# PETWORTH: LOCATION OF WAITING RESTRICTIONS

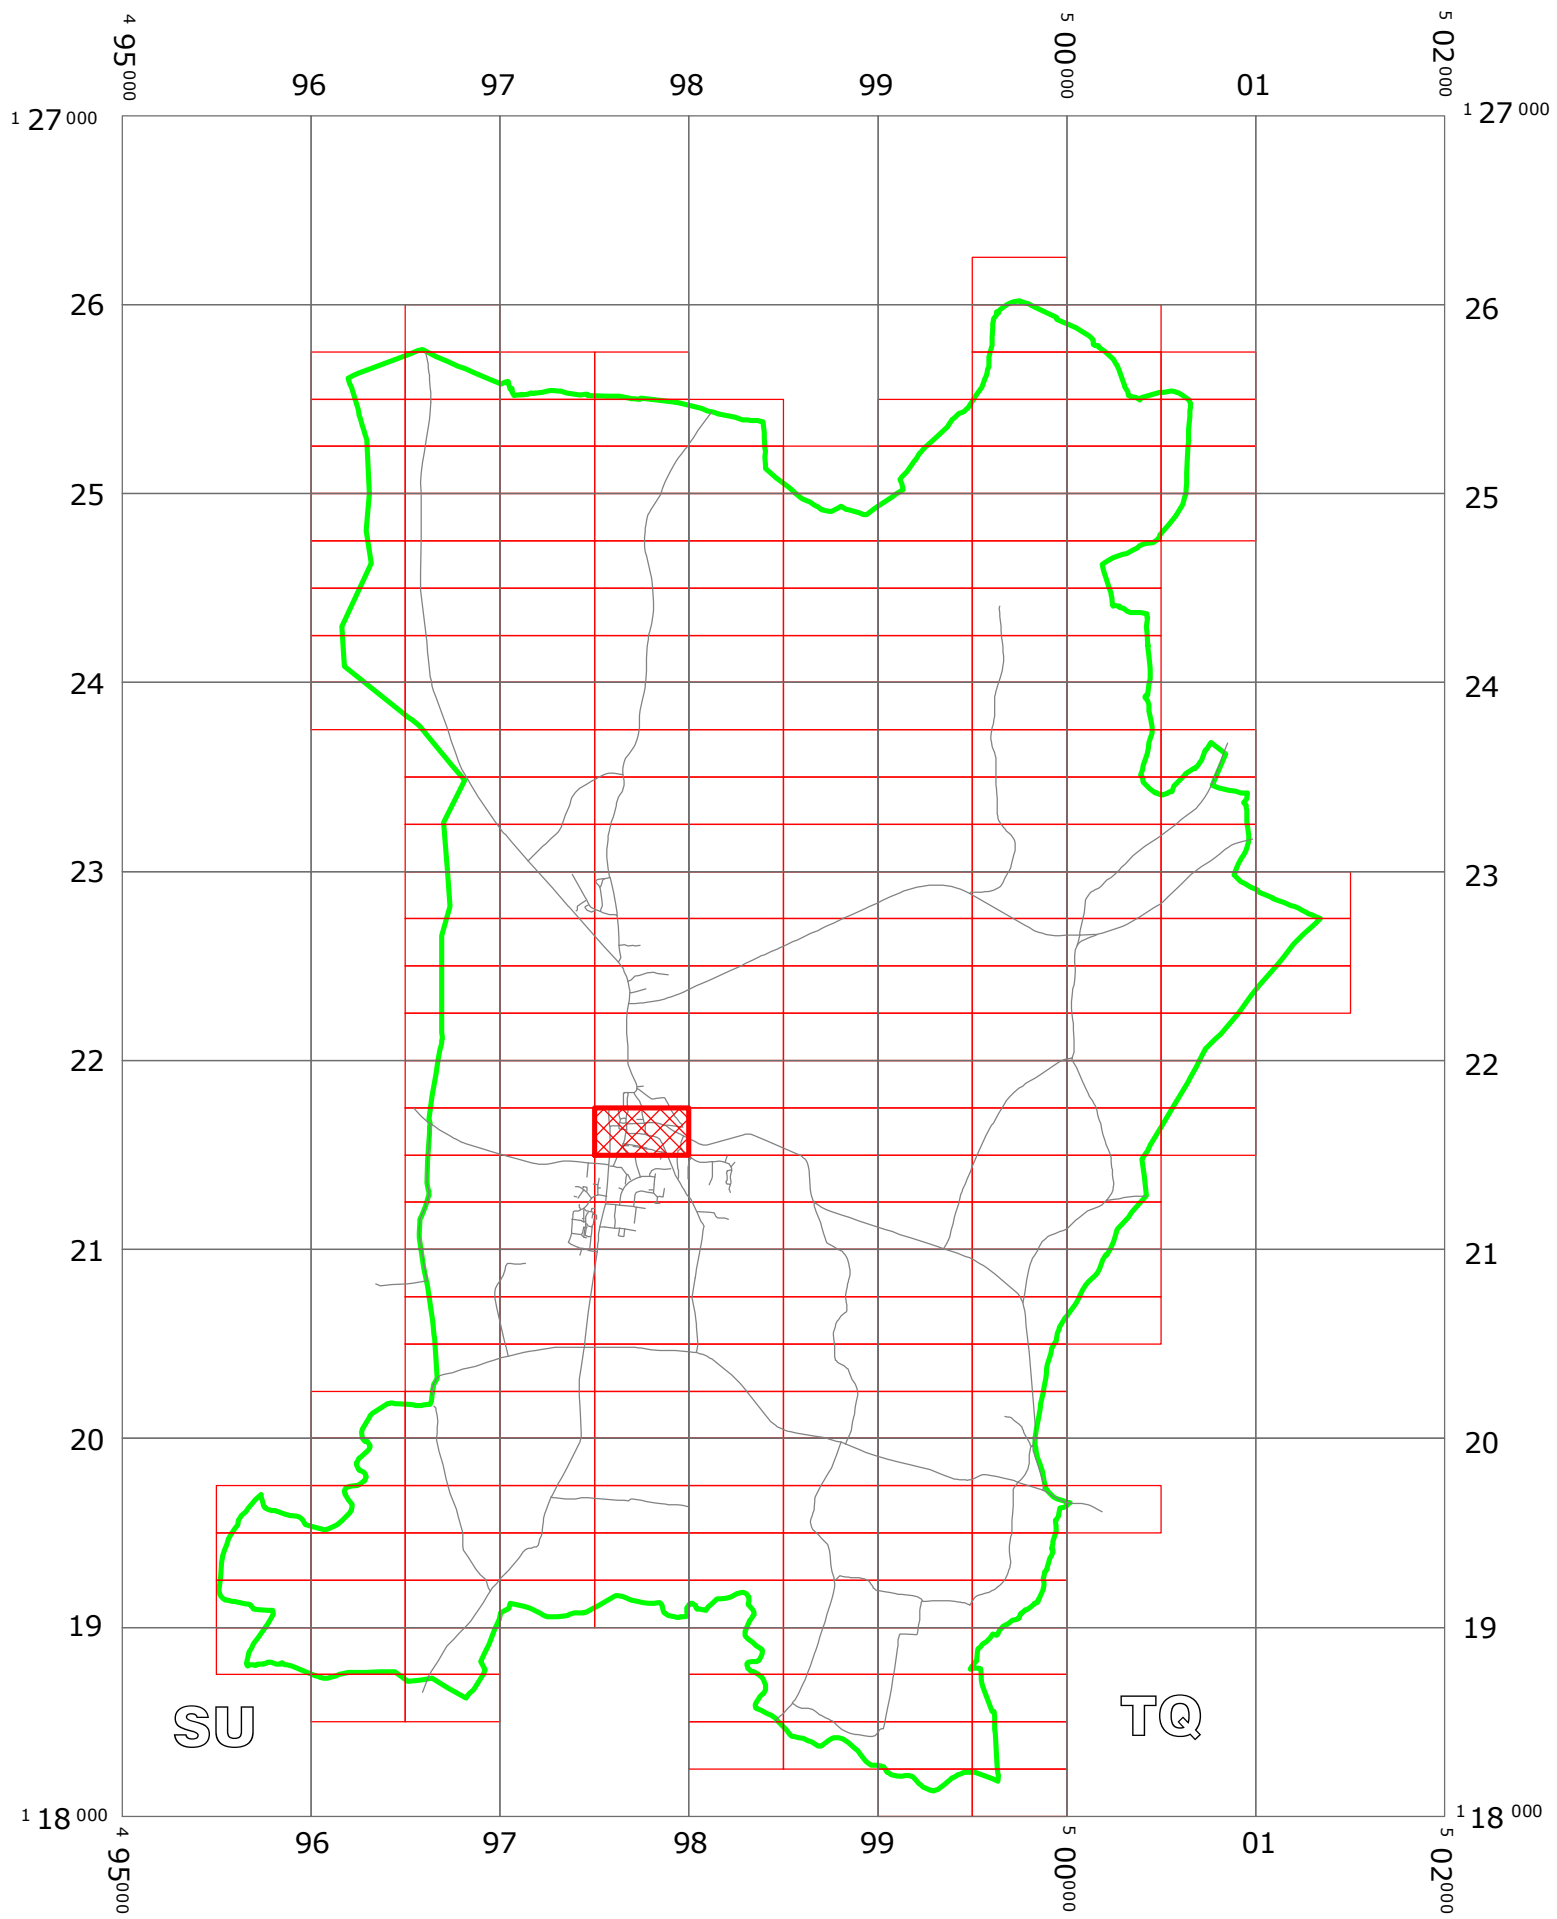

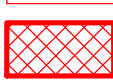**KEY:**

-  OS TILE GRID
-  PARKING TILE GRID
-  LOCATION OF WAITING RESTRICTIONS
-  PARISH BOUNDARY
-  ROAD NETWORK



West Sussex County Council  
 Communities & Infrastructure  
 The Grange  
 Tower Street  
 Chichester  
 West Sussex  
 PO19 1RH

WEST SUSSEX COUNTY COUNCIL  
 ((CHICHESTER DISTRICT) (PARKING PLACES & TRAFFIC REGULATION)  
 (CONSOLIDATION) ORDER 2010)  
 (ROSEMARY LANE AMENDMENT) ORDER 2016

## LOCATION OF WAITING RESTRICTIONS




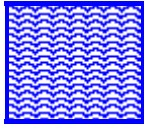
Reproduced from or based upon 2013 Ordnance Survey material with permission of the Controller of HMSO  
 (c) Crown Copyright reserved. Unauthorised reproduction infringes Crown copyright and may lead to  
 prosecution or civil proceedings West Sussex County Council Licence No. 100023447

SCALE: 1:40,000  
 DATE: 20/06/2016

### Key for Waiting Restrictions

All areas over which the provision of the orders apply are defined by the shaded areas as shown on the following plans plus a contiguous area not indicated on the plans of verge and/or footway between the carriageway edge and the highway boundary. The plans in this schedule are based upon grid references of the Ordnance Survey National Grid defined by the OSGB 36 triangulation.



#### Prohibition of waiting at any time

- 101  check No waiting at any time
- 105  smallwave2 No waiting 8.00am-6.00pm any day


#### Free Limited Waiting

- 715  scale1 Waiting limited to 1hr No return within 1hr 8.00am-6.00pm any day
- 716  shd62 Waiting limited to 1hr No return within 1hr 8.00am-6.00pm Mon-Sat

#### Specified Vehicles

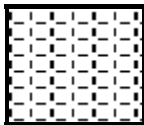- 806  pat020 Motorcycles
- 830  check Disabled persons vehicles at any time



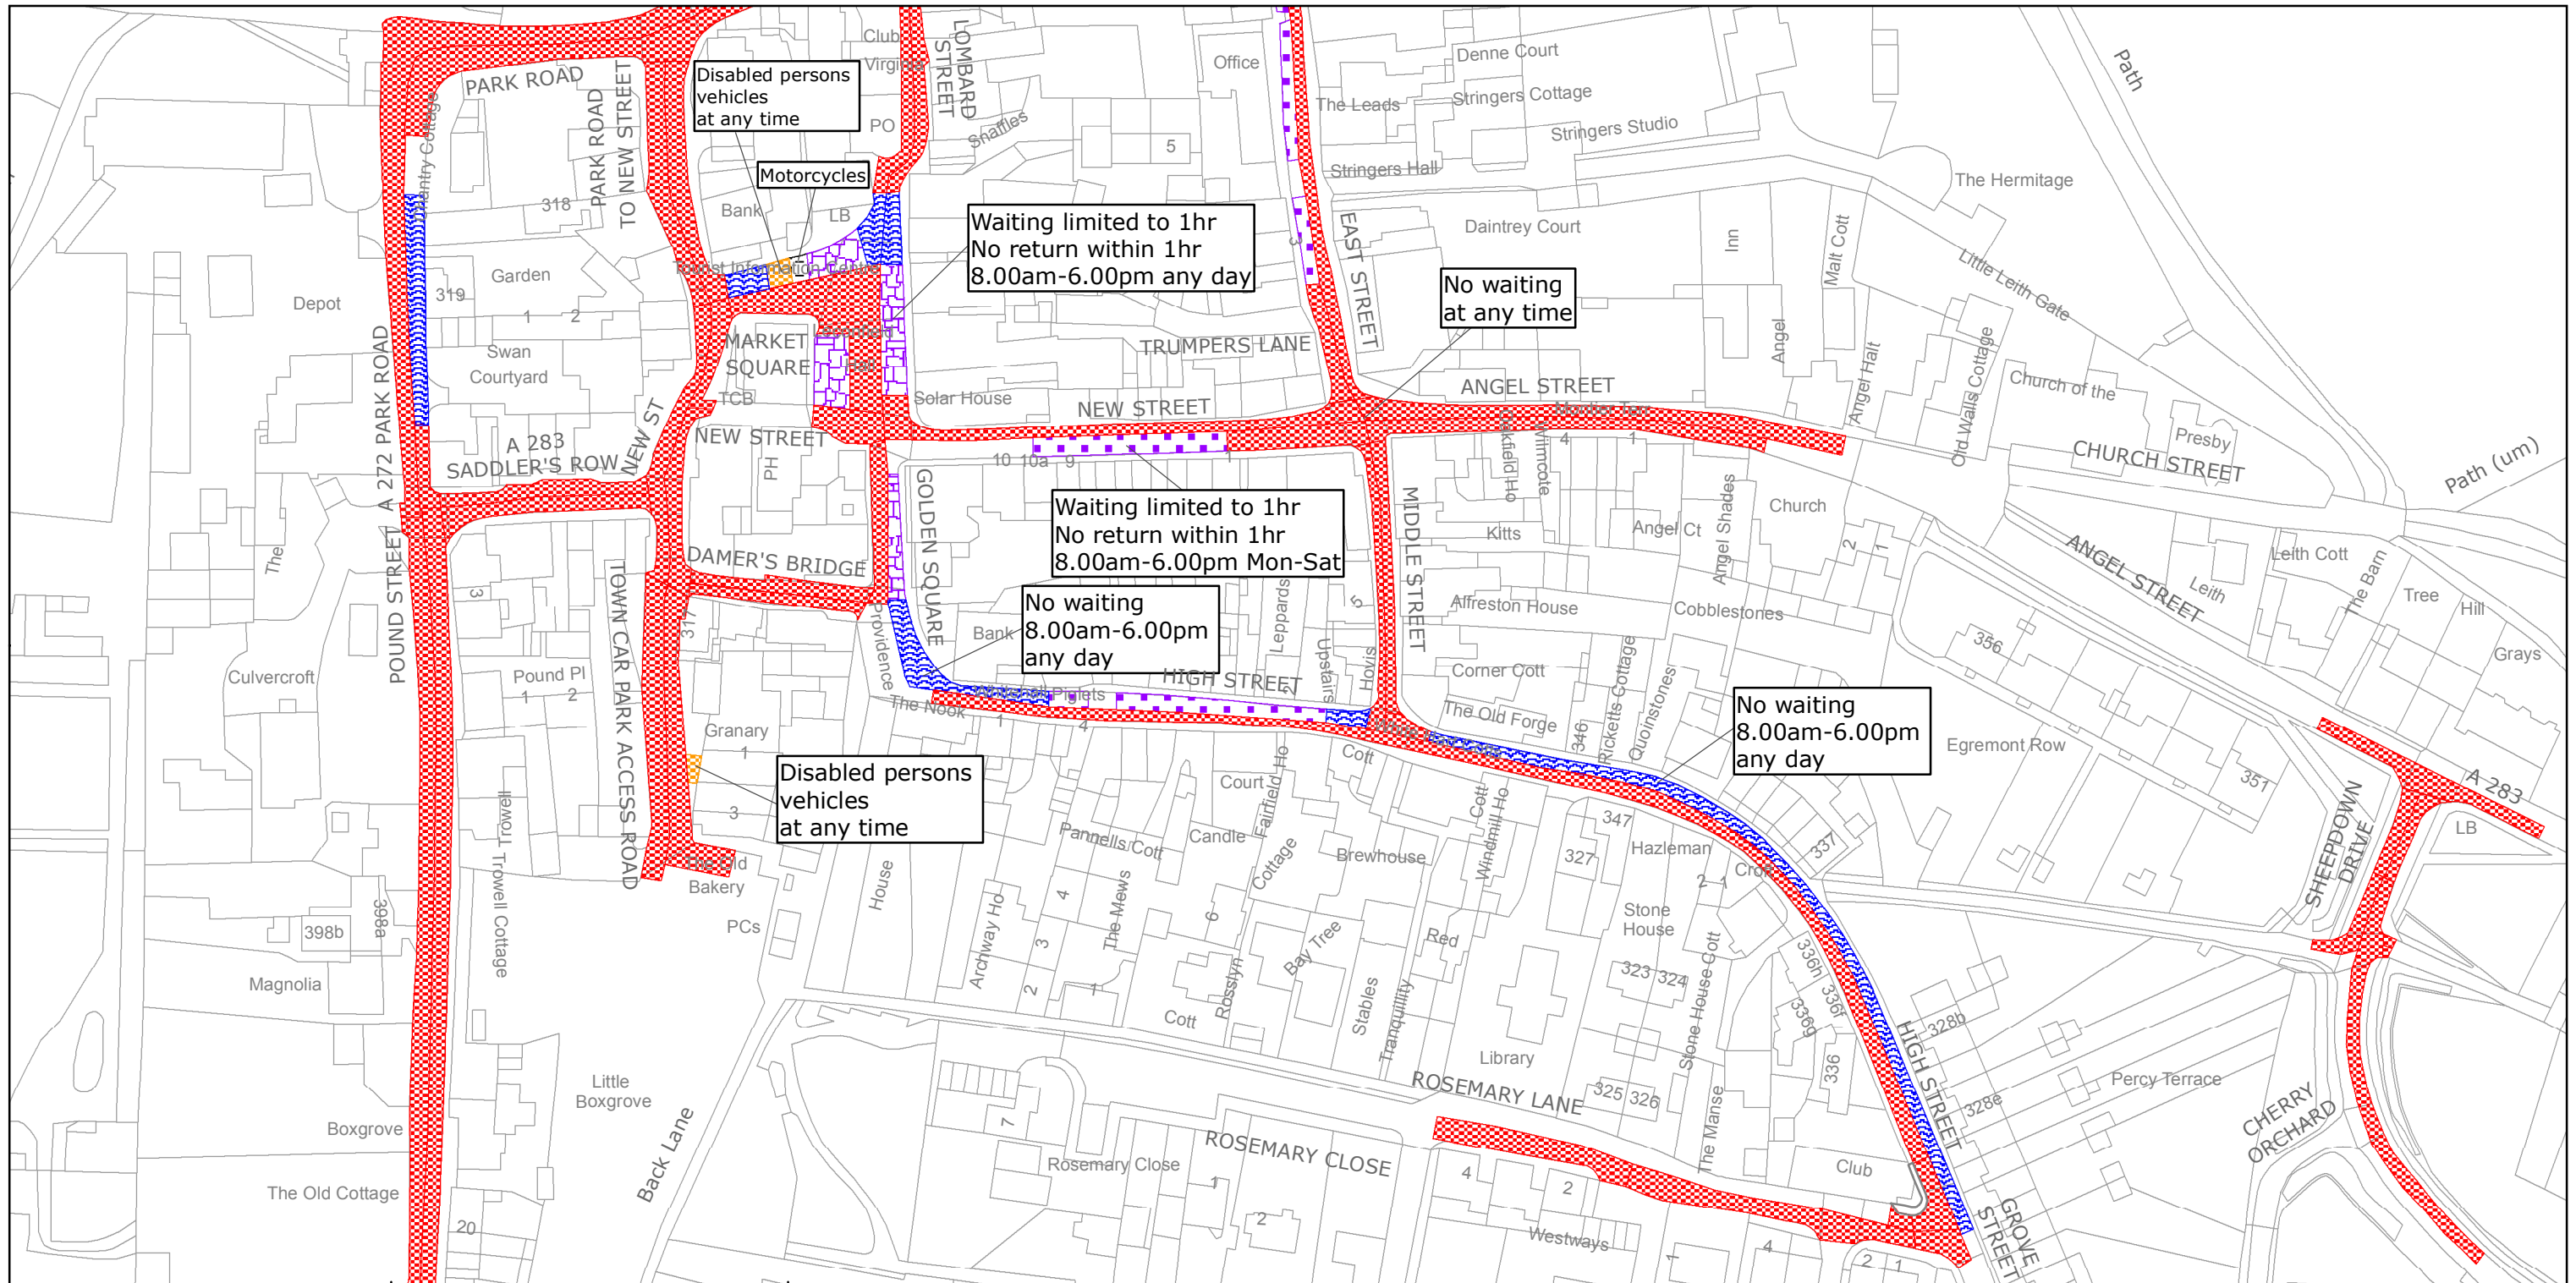

West Sussex County Council  
 Highways & Transport  
 The Grange  
 Tower Street  
 Chichester  
 West Sussex  
 PO19 1RH

CHICHESTER DISTRICT: PETWORTH  
 WAITING RESTRICTIONS

TILE REF NO:  
 SU9721NES

SHEET ISSUE NO 3  
 SHEET ACTIVE FROM - 20/06/2016



SCALE:  
 1:1250

at A3 size

Reproduced from or based upon 2013 Ordnance Survey material with permission of the Controller of HMSO (c) Crown Copyright reserved.  
 Unauthorised reproduction infringes Crown copyright and may lead to prosecution or civil proceedings West Sussex County Council Licence No. 100023447